



GEAUGA COUNTY  
I.C.H. 33 SEC. F

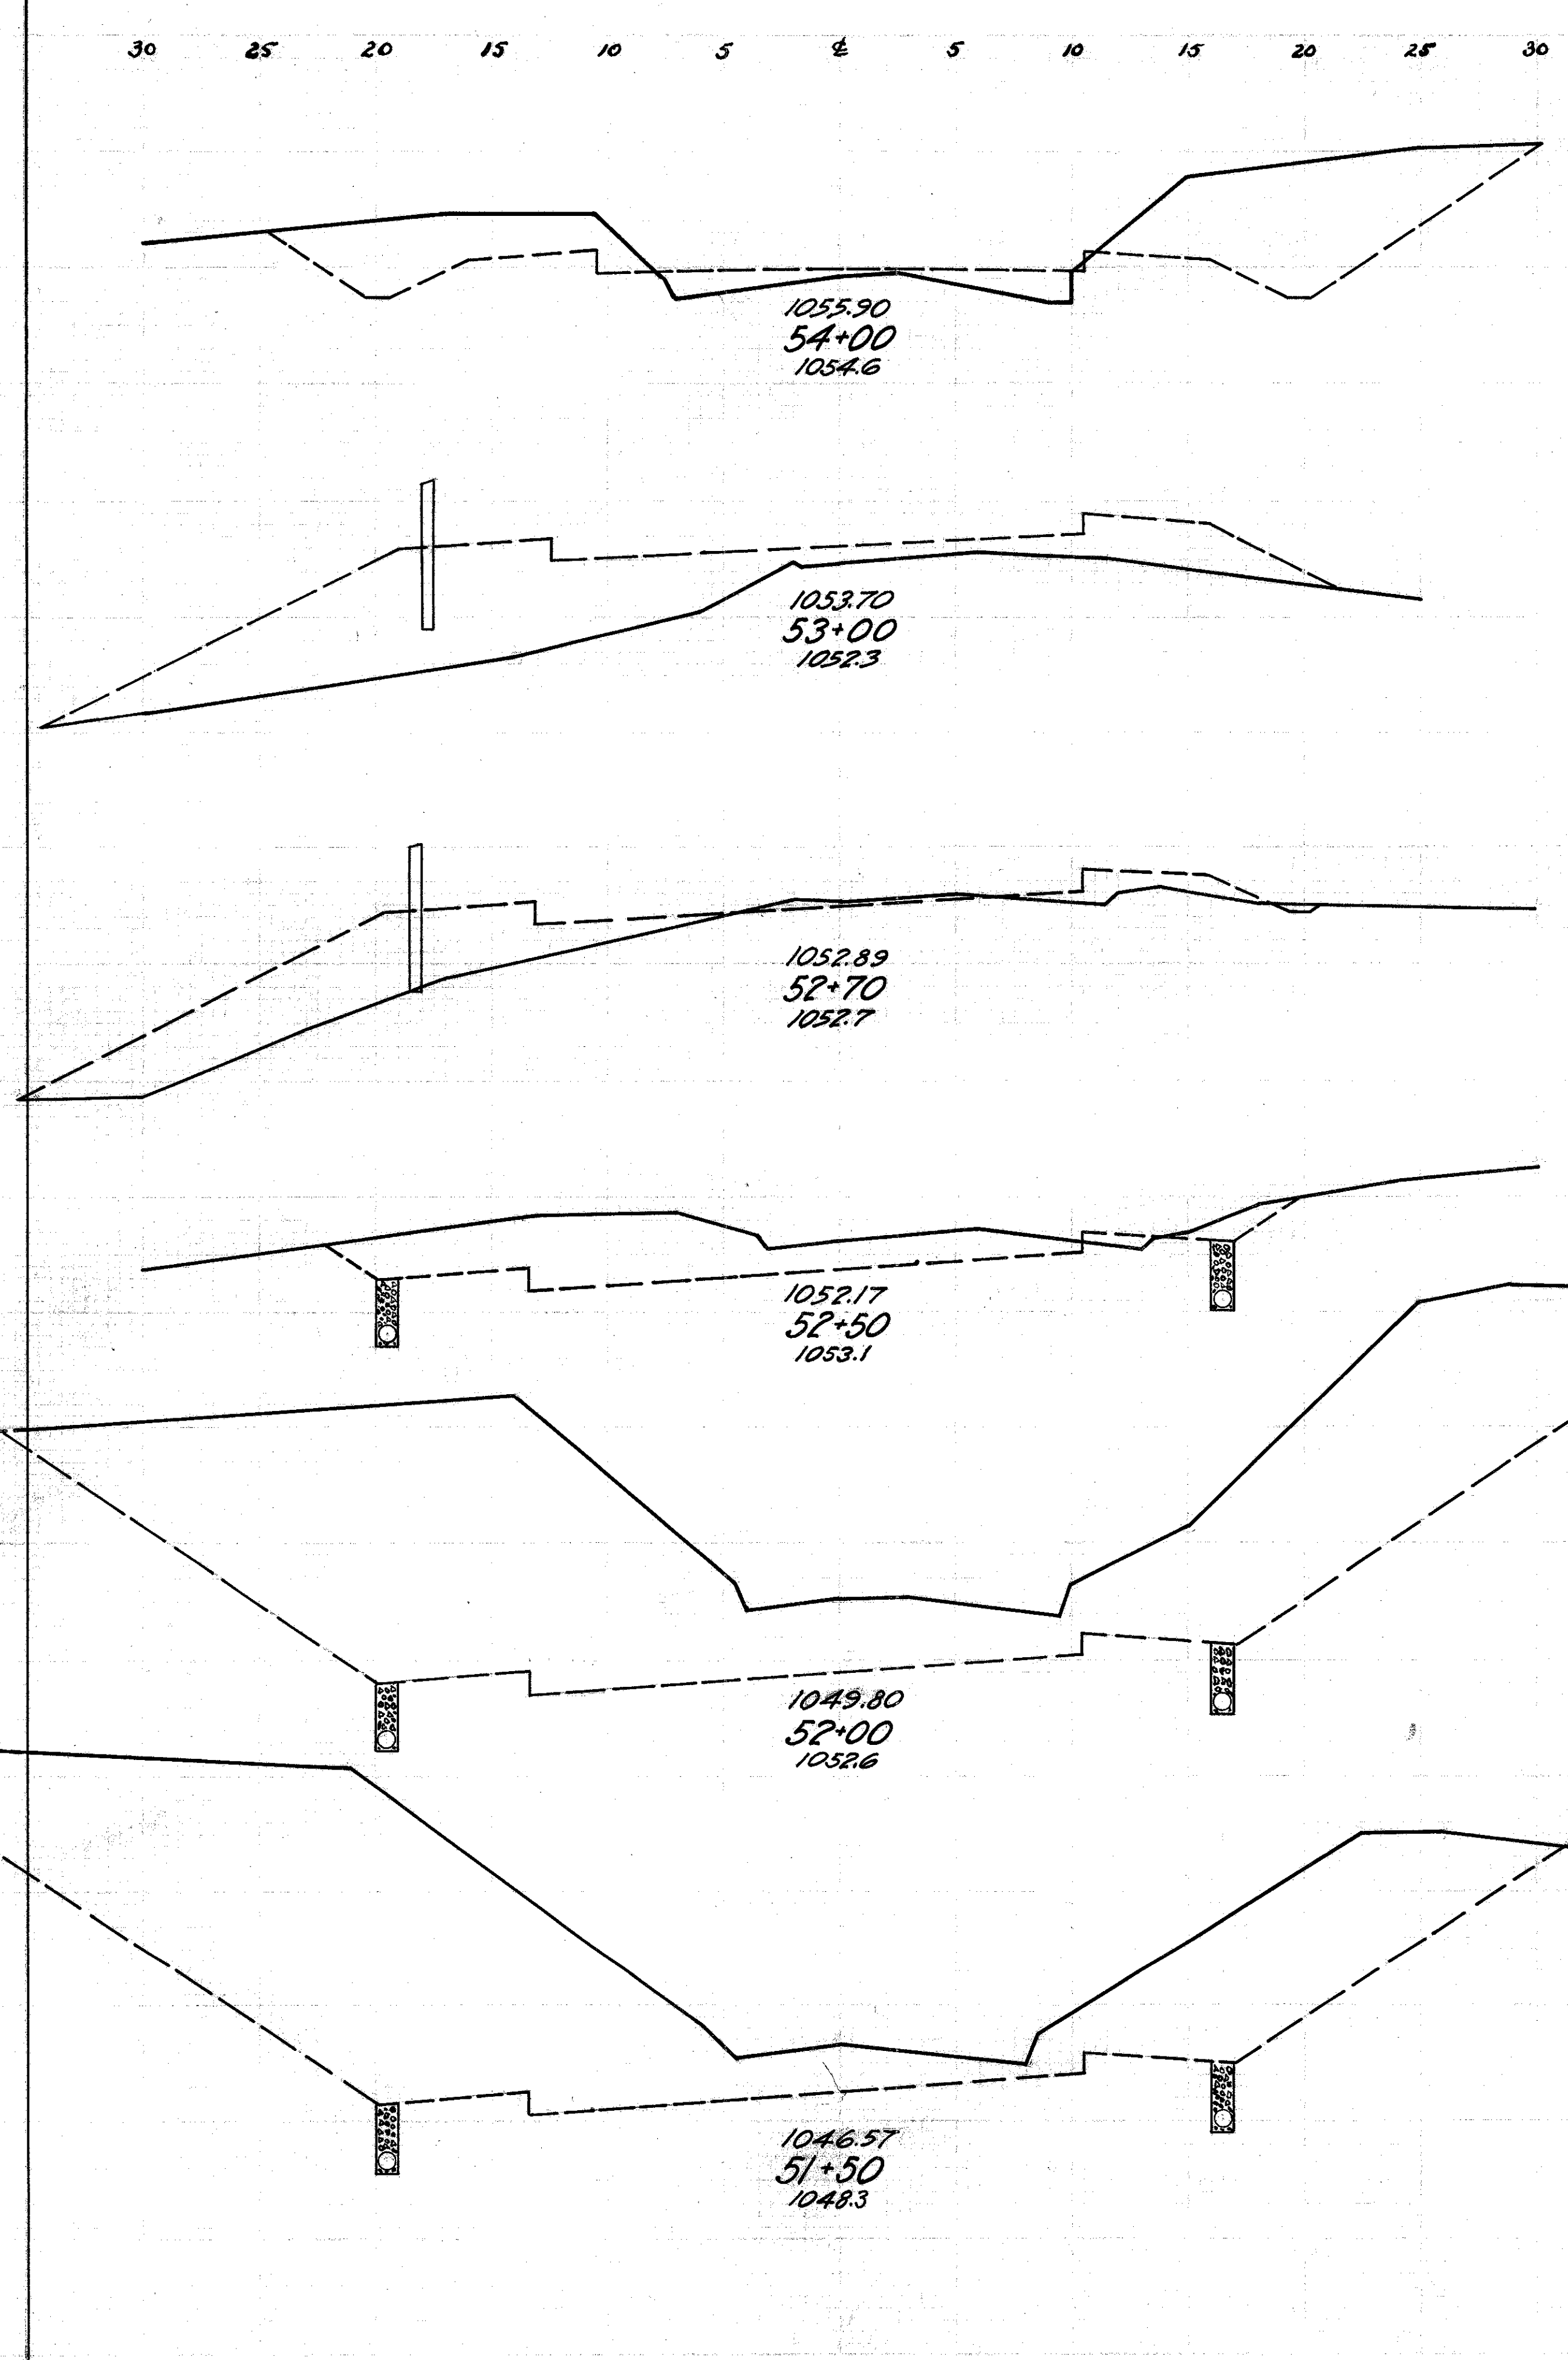

End Area	Cu Yds
Cut	Fill
96	14
178	261
0	127
1	111
1	73
23	27
60	1
474	1
452	0
795	0
406	0
589	4

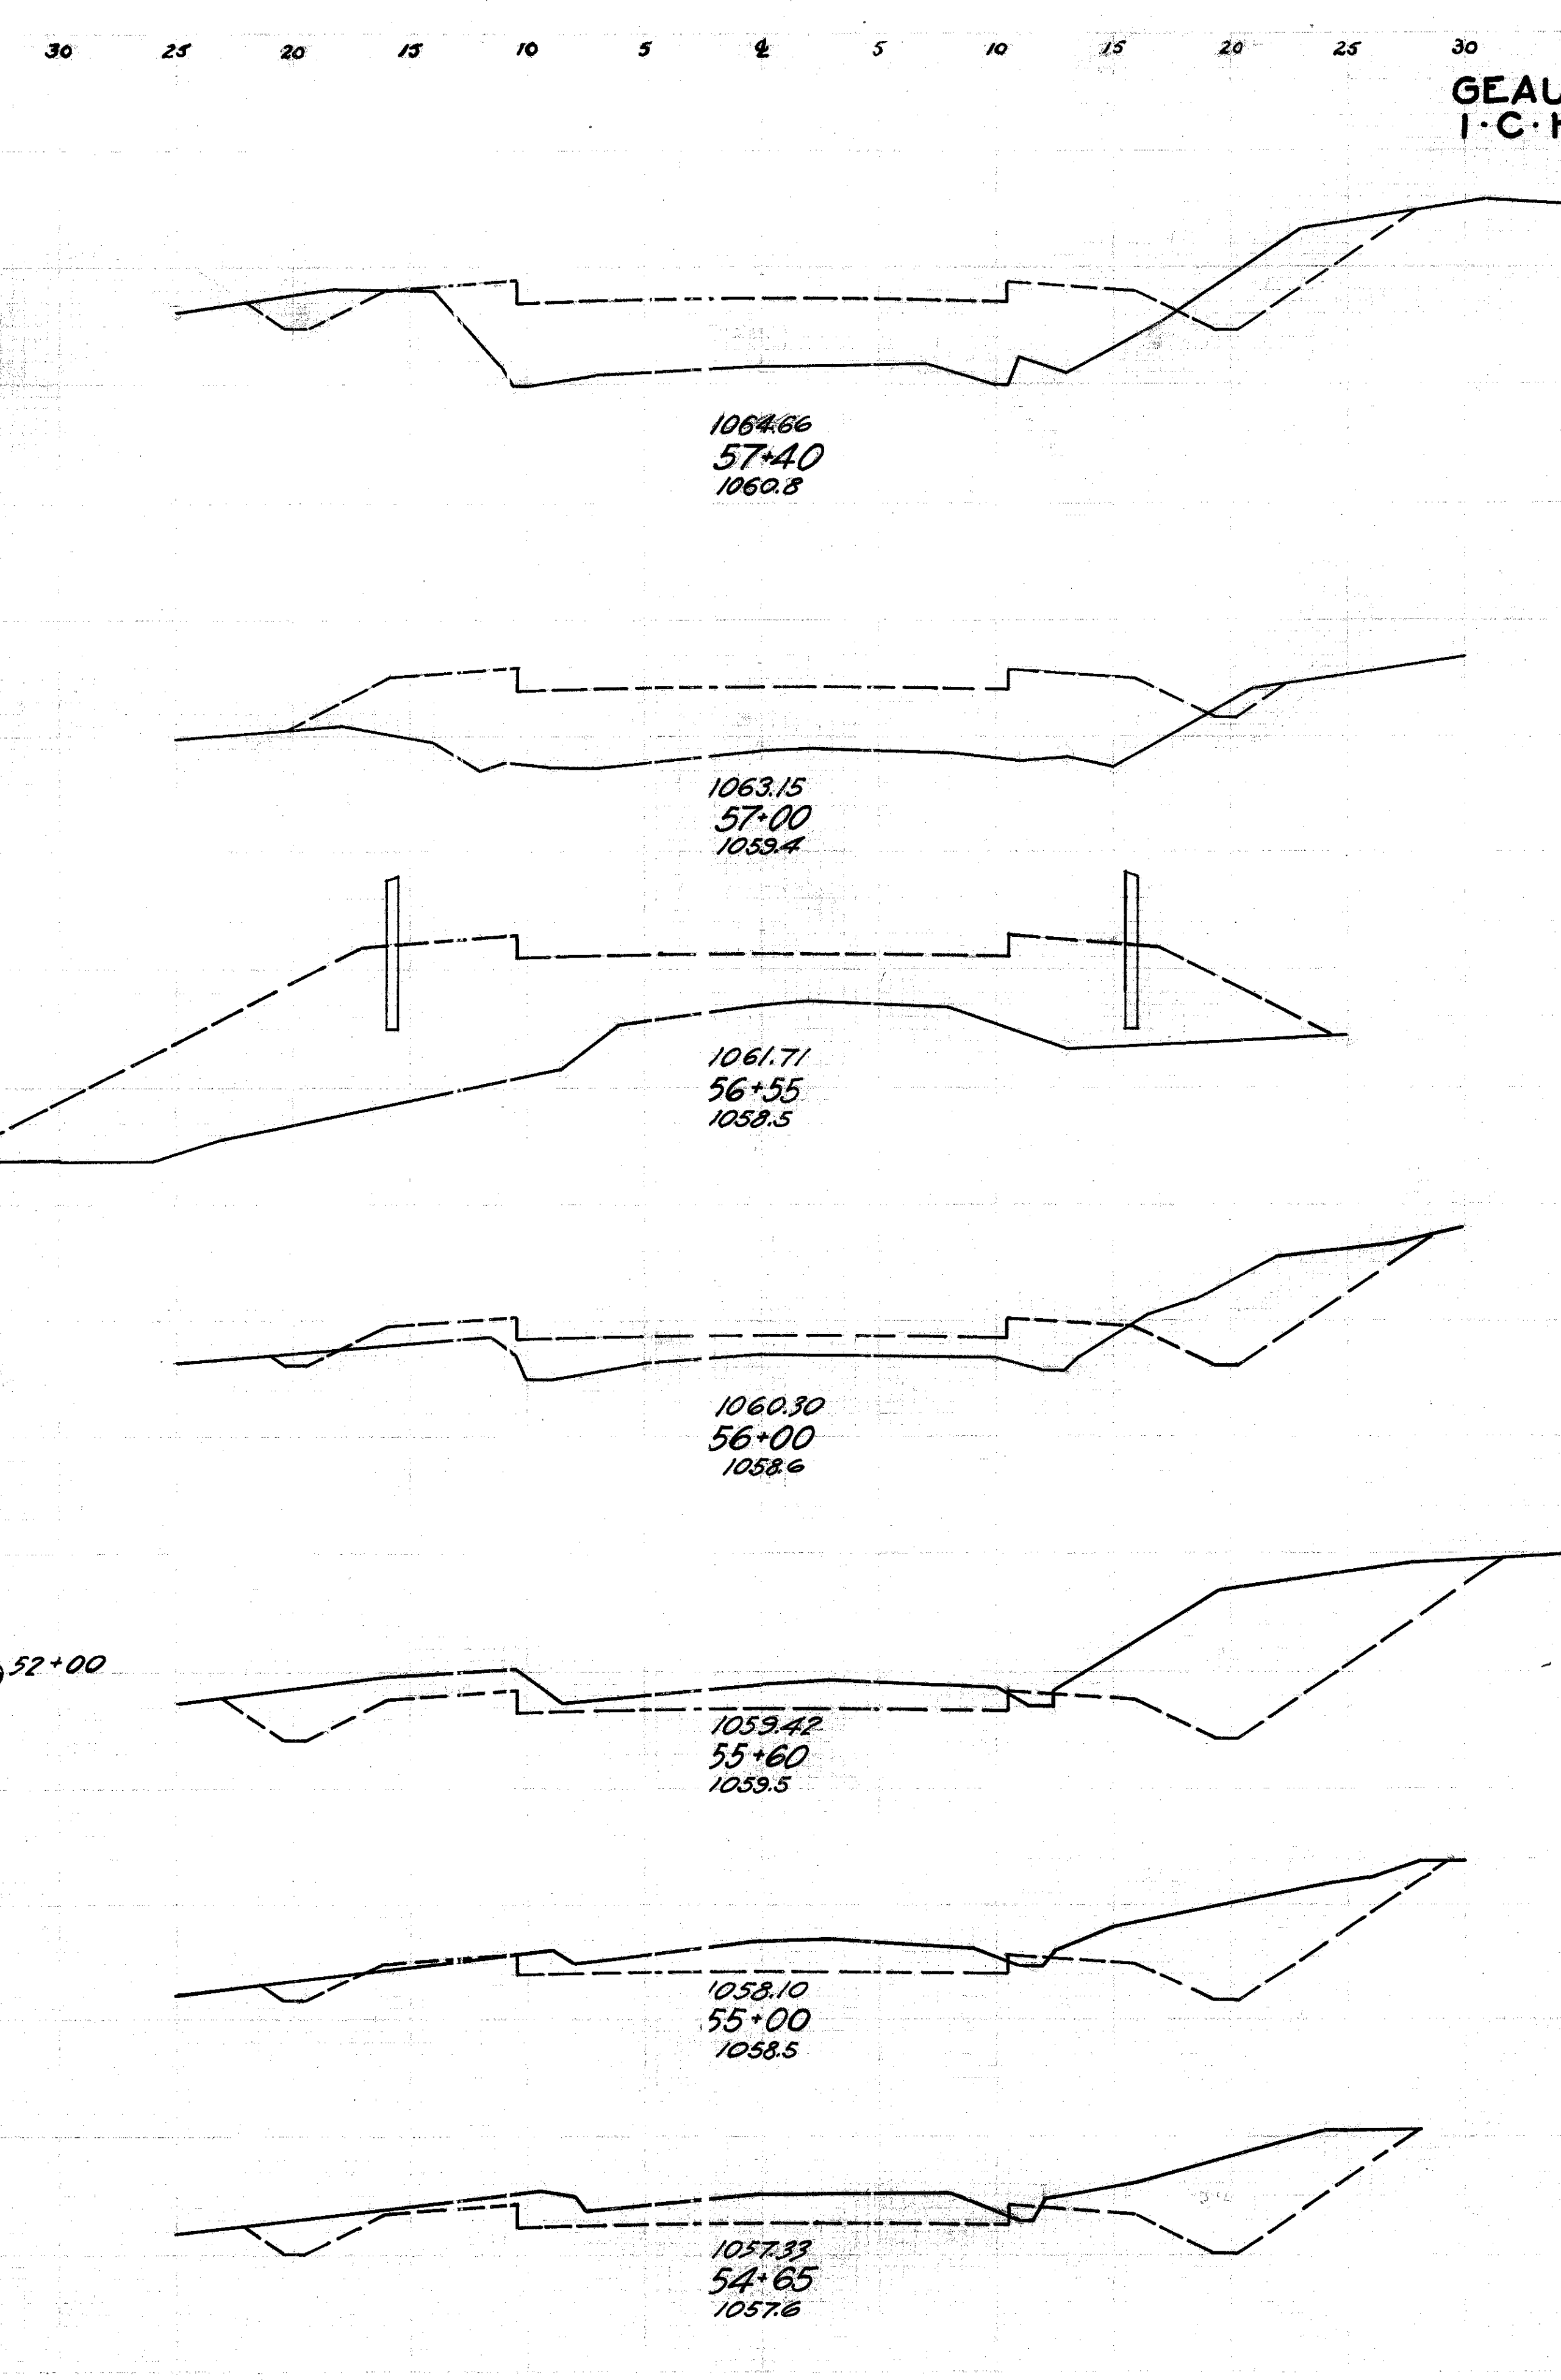

End Area	Cu Yds
Cut	Fill
21	90
17	151
2	114
2	279
0	221
29	262
28	36
92	27
36	0
176	0
62	0
82	0
64	0
132	17

Excav. 1772  
Emb. 1314  
Waste 1642  
130 Cu. Yds.