


End Area	Cu. Yds	Cut	Fill	Cut	Fill
		902	0		
	393	0		436	0
	138	0		177	13
	53	14		98	172
	0	79		0	132
	0	99		0	282
	0	155		0	149
	0	114		0	156
	0	167		0	76
	0	243		0	283
	0	267		0	683
	0	103		0	306
	0	62		0	122
	0	70		0	65

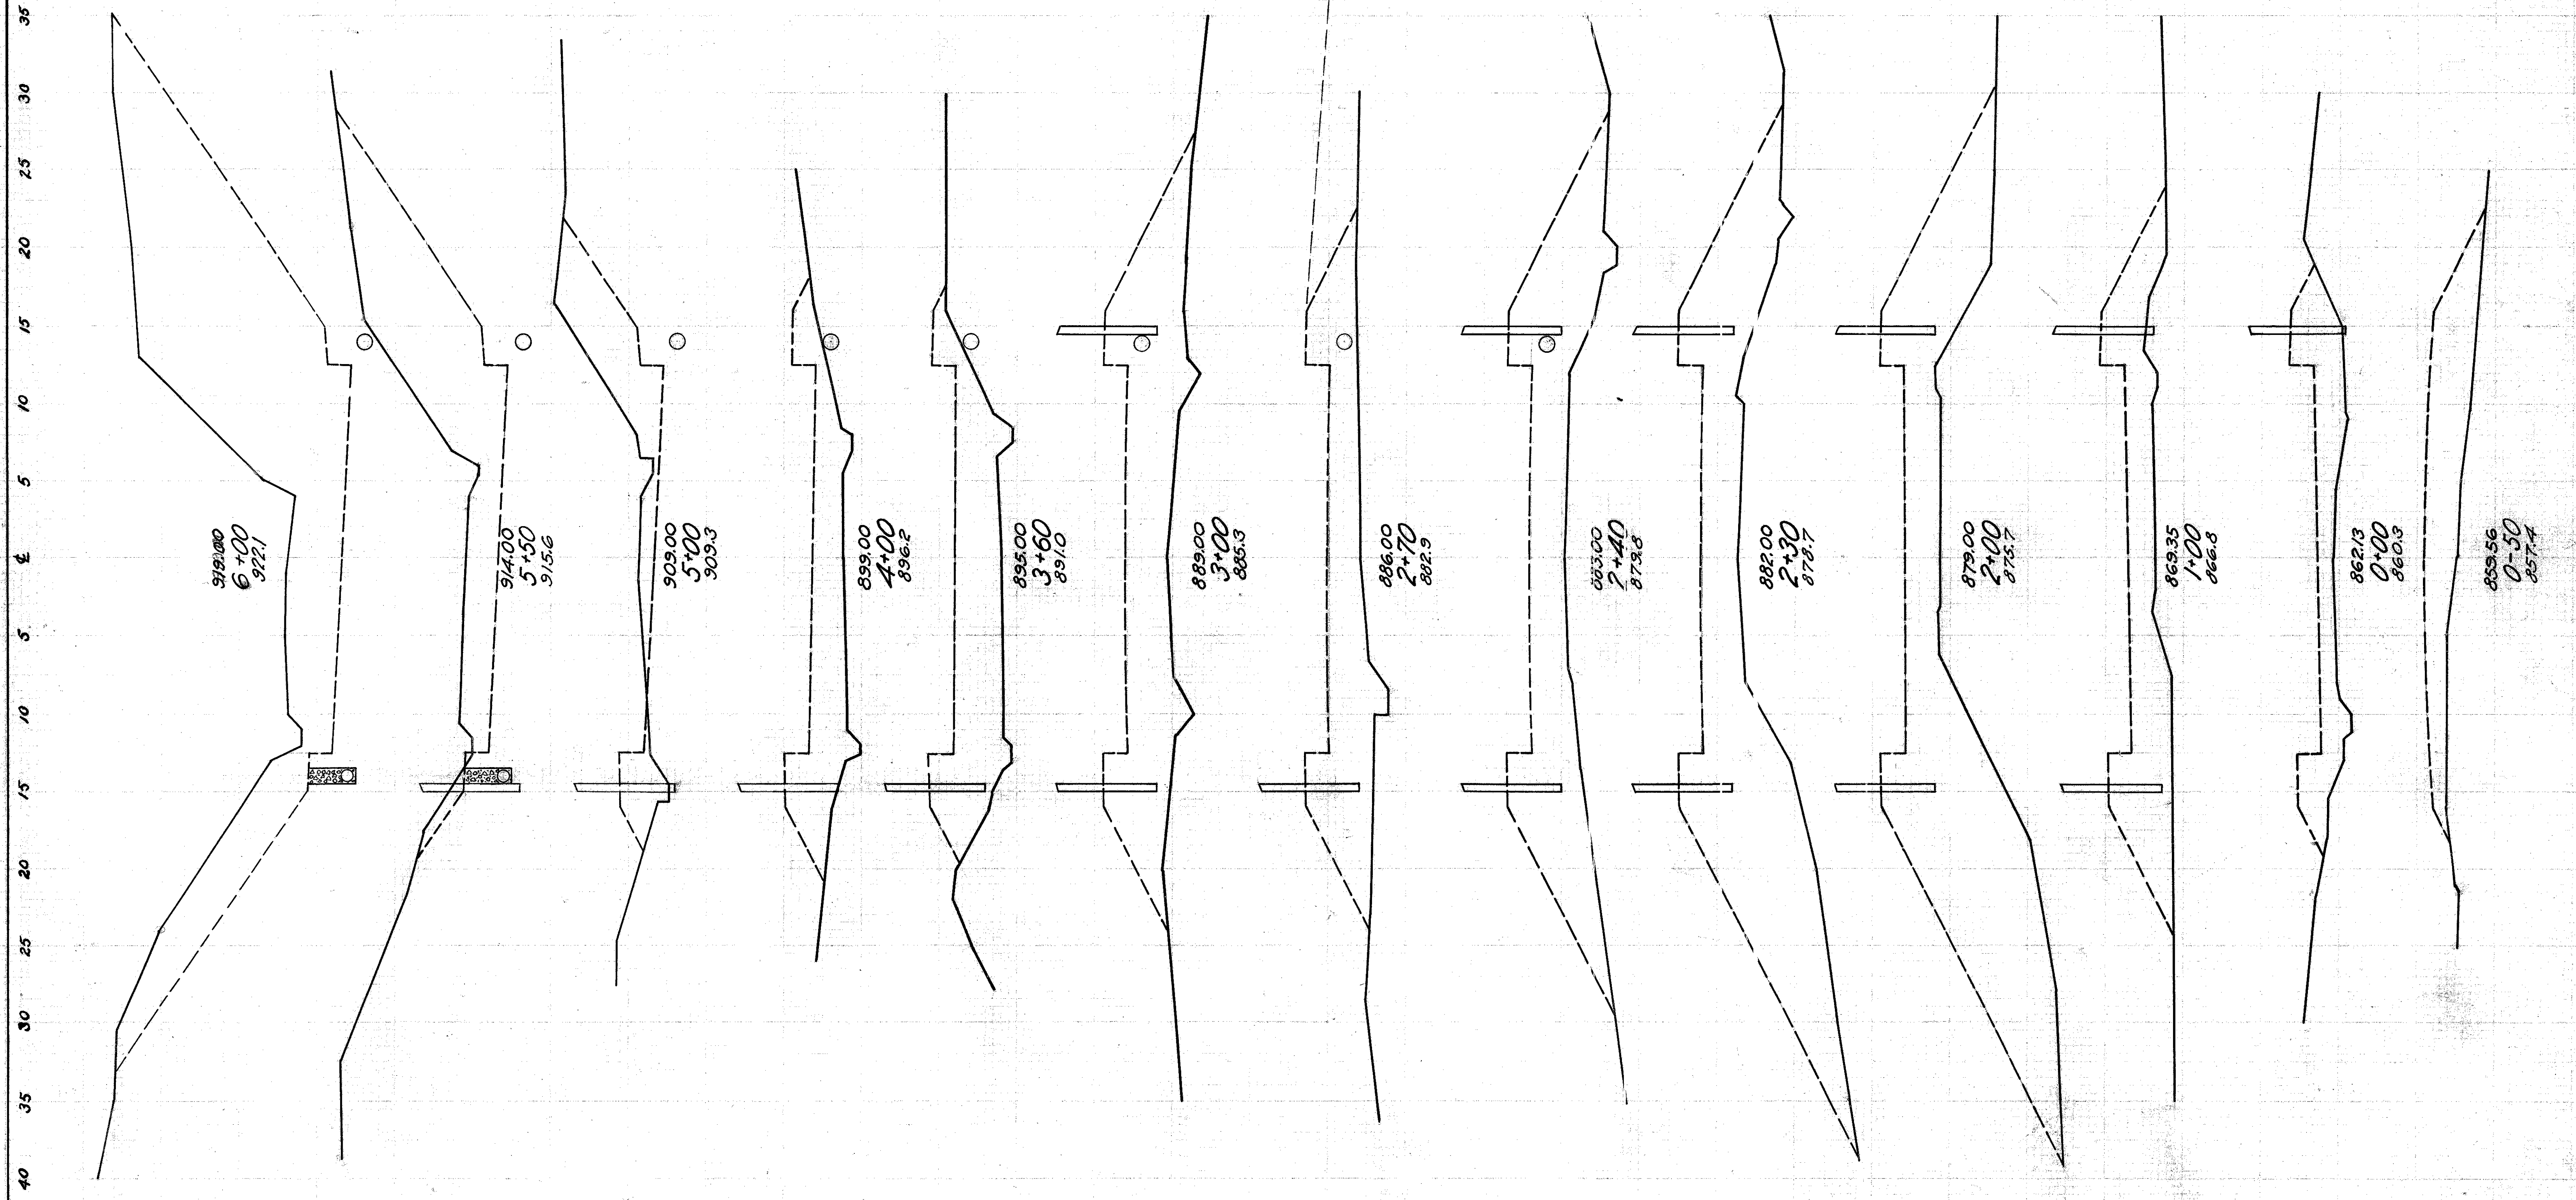

0-50