


I. C. H. #35
Sec. V-W
Geauga County

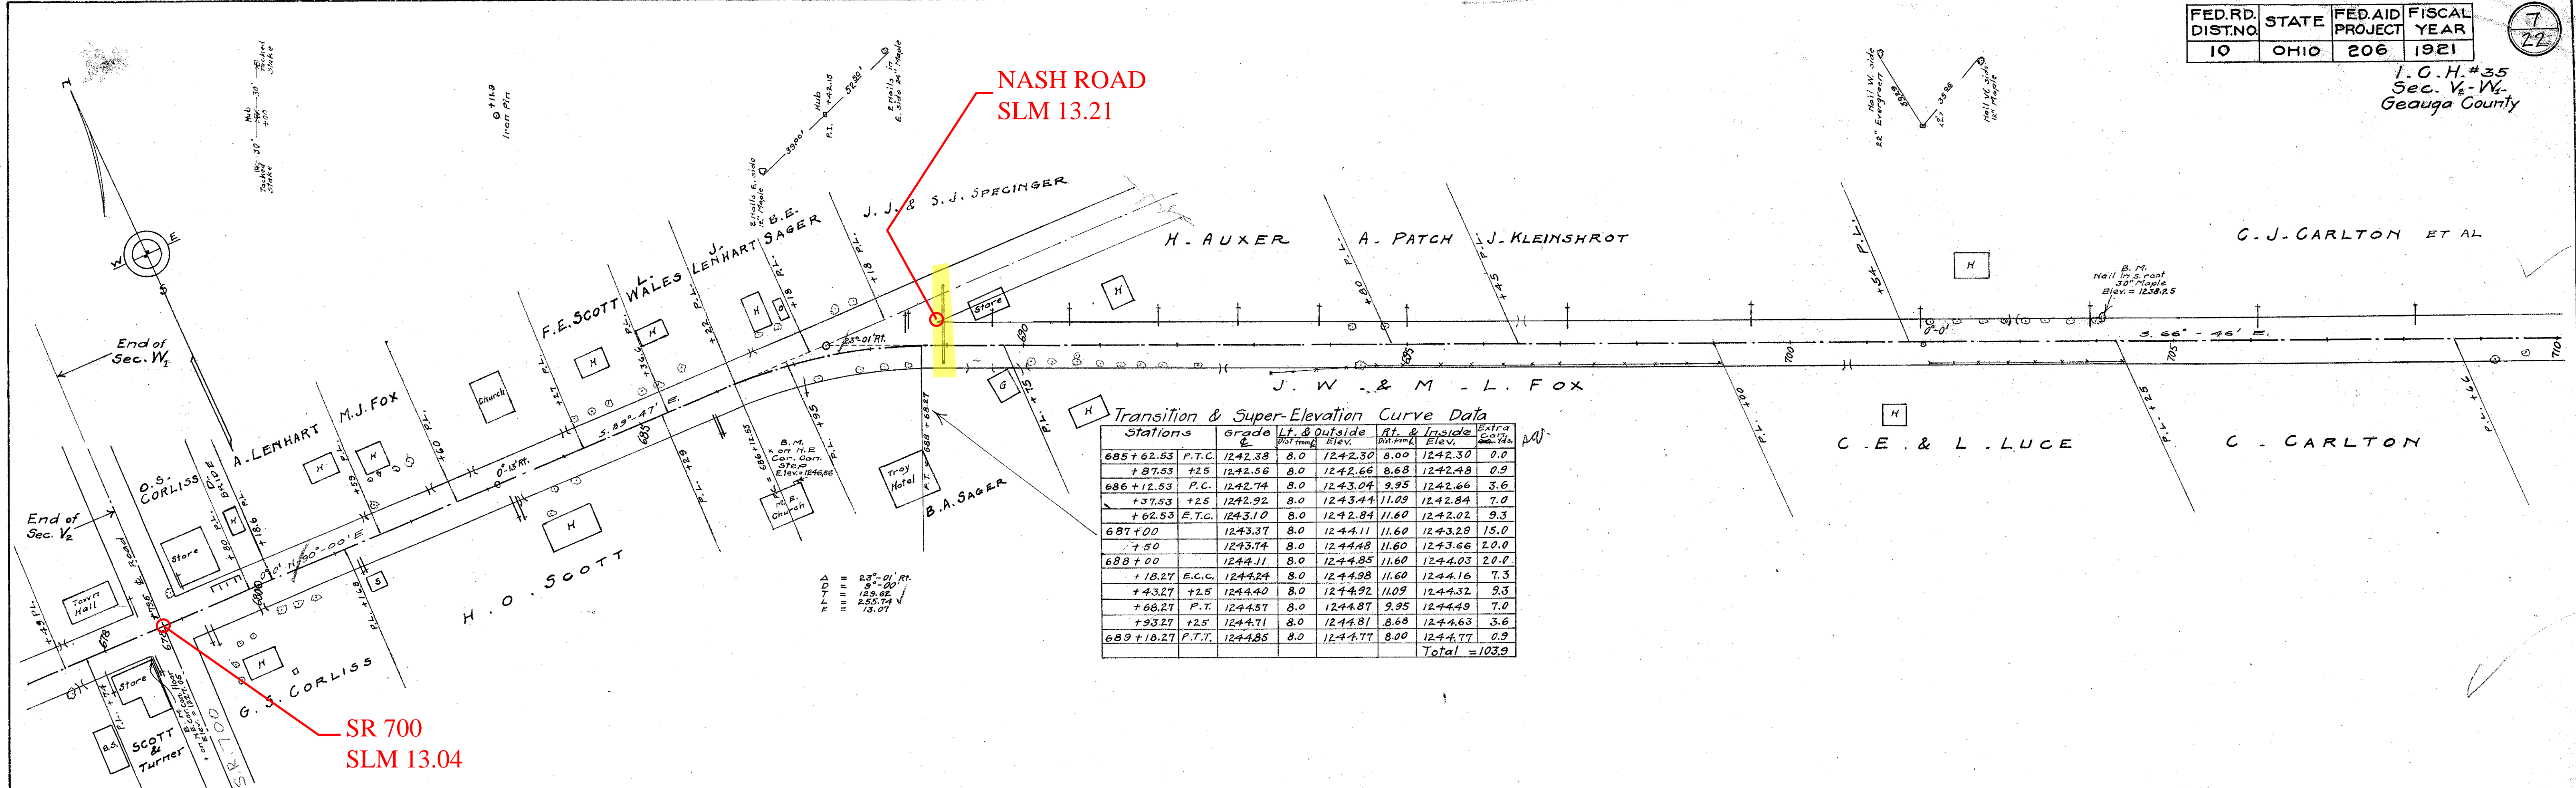

Transition & Super-Elevation Curve Data

| Stations | Grade | Lt. & Outside | Right & Inside | Extra |
|------------------|---------|-----------------|-----------------|---------------|
| | | Dist. from P.C. | Dist. from P.C. | Cut. or Emb. |
| 685+62.53 P.T.C. | 1242.38 | 8.0 | 1242.30 | 8.00 |
| +87.53 T25 | 1242.56 | 8.0 | 1242.66 | 8.68 |
| 686+12.53 P.C. | 1242.74 | 8.0 | 1243.04 | 9.95 |
| +37.53 T25 | 1242.92 | 8.0 | 1243.44 | 11.09 |
| +62.53 E.T.C. | 1243.10 | 8.0 | 1242.84 | 11.60 |
| 687+00 | 1243.37 | 8.0 | 1244.11 | 11.60 |
| +7.50 | 1243.74 | 8.0 | 1244.48 | 11.60 |
| 688+00 | 1244.11 | 8.0 | 1244.85 | 11.60 |
| +18.27 E.C.C. | 1244.24 | 8.0 | 1244.98 | 11.60 |
| +43.27 T25 | 1244.40 | 8.0 | 1244.92 | 11.09 |
| +68.27 P.T. | 1244.57 | 8.0 | 1244.87 | 9.95 |
| +93.27 T25 | 1244.71 | 8.0 | 1244.81 | 8.68 |
| 689+18.27 P.T.T. | 1244.85 | 8.0 | 1244.77 | 8.00 |
| | | | | Total = 103.9 |

