


I.C.H. #35  
Sec. V2  
Geauga County

FED. RD. DIST. NO.	STATE	FED. AID PROJECT YEAR	FISCAL YEAR
10	OHIO	206	1921

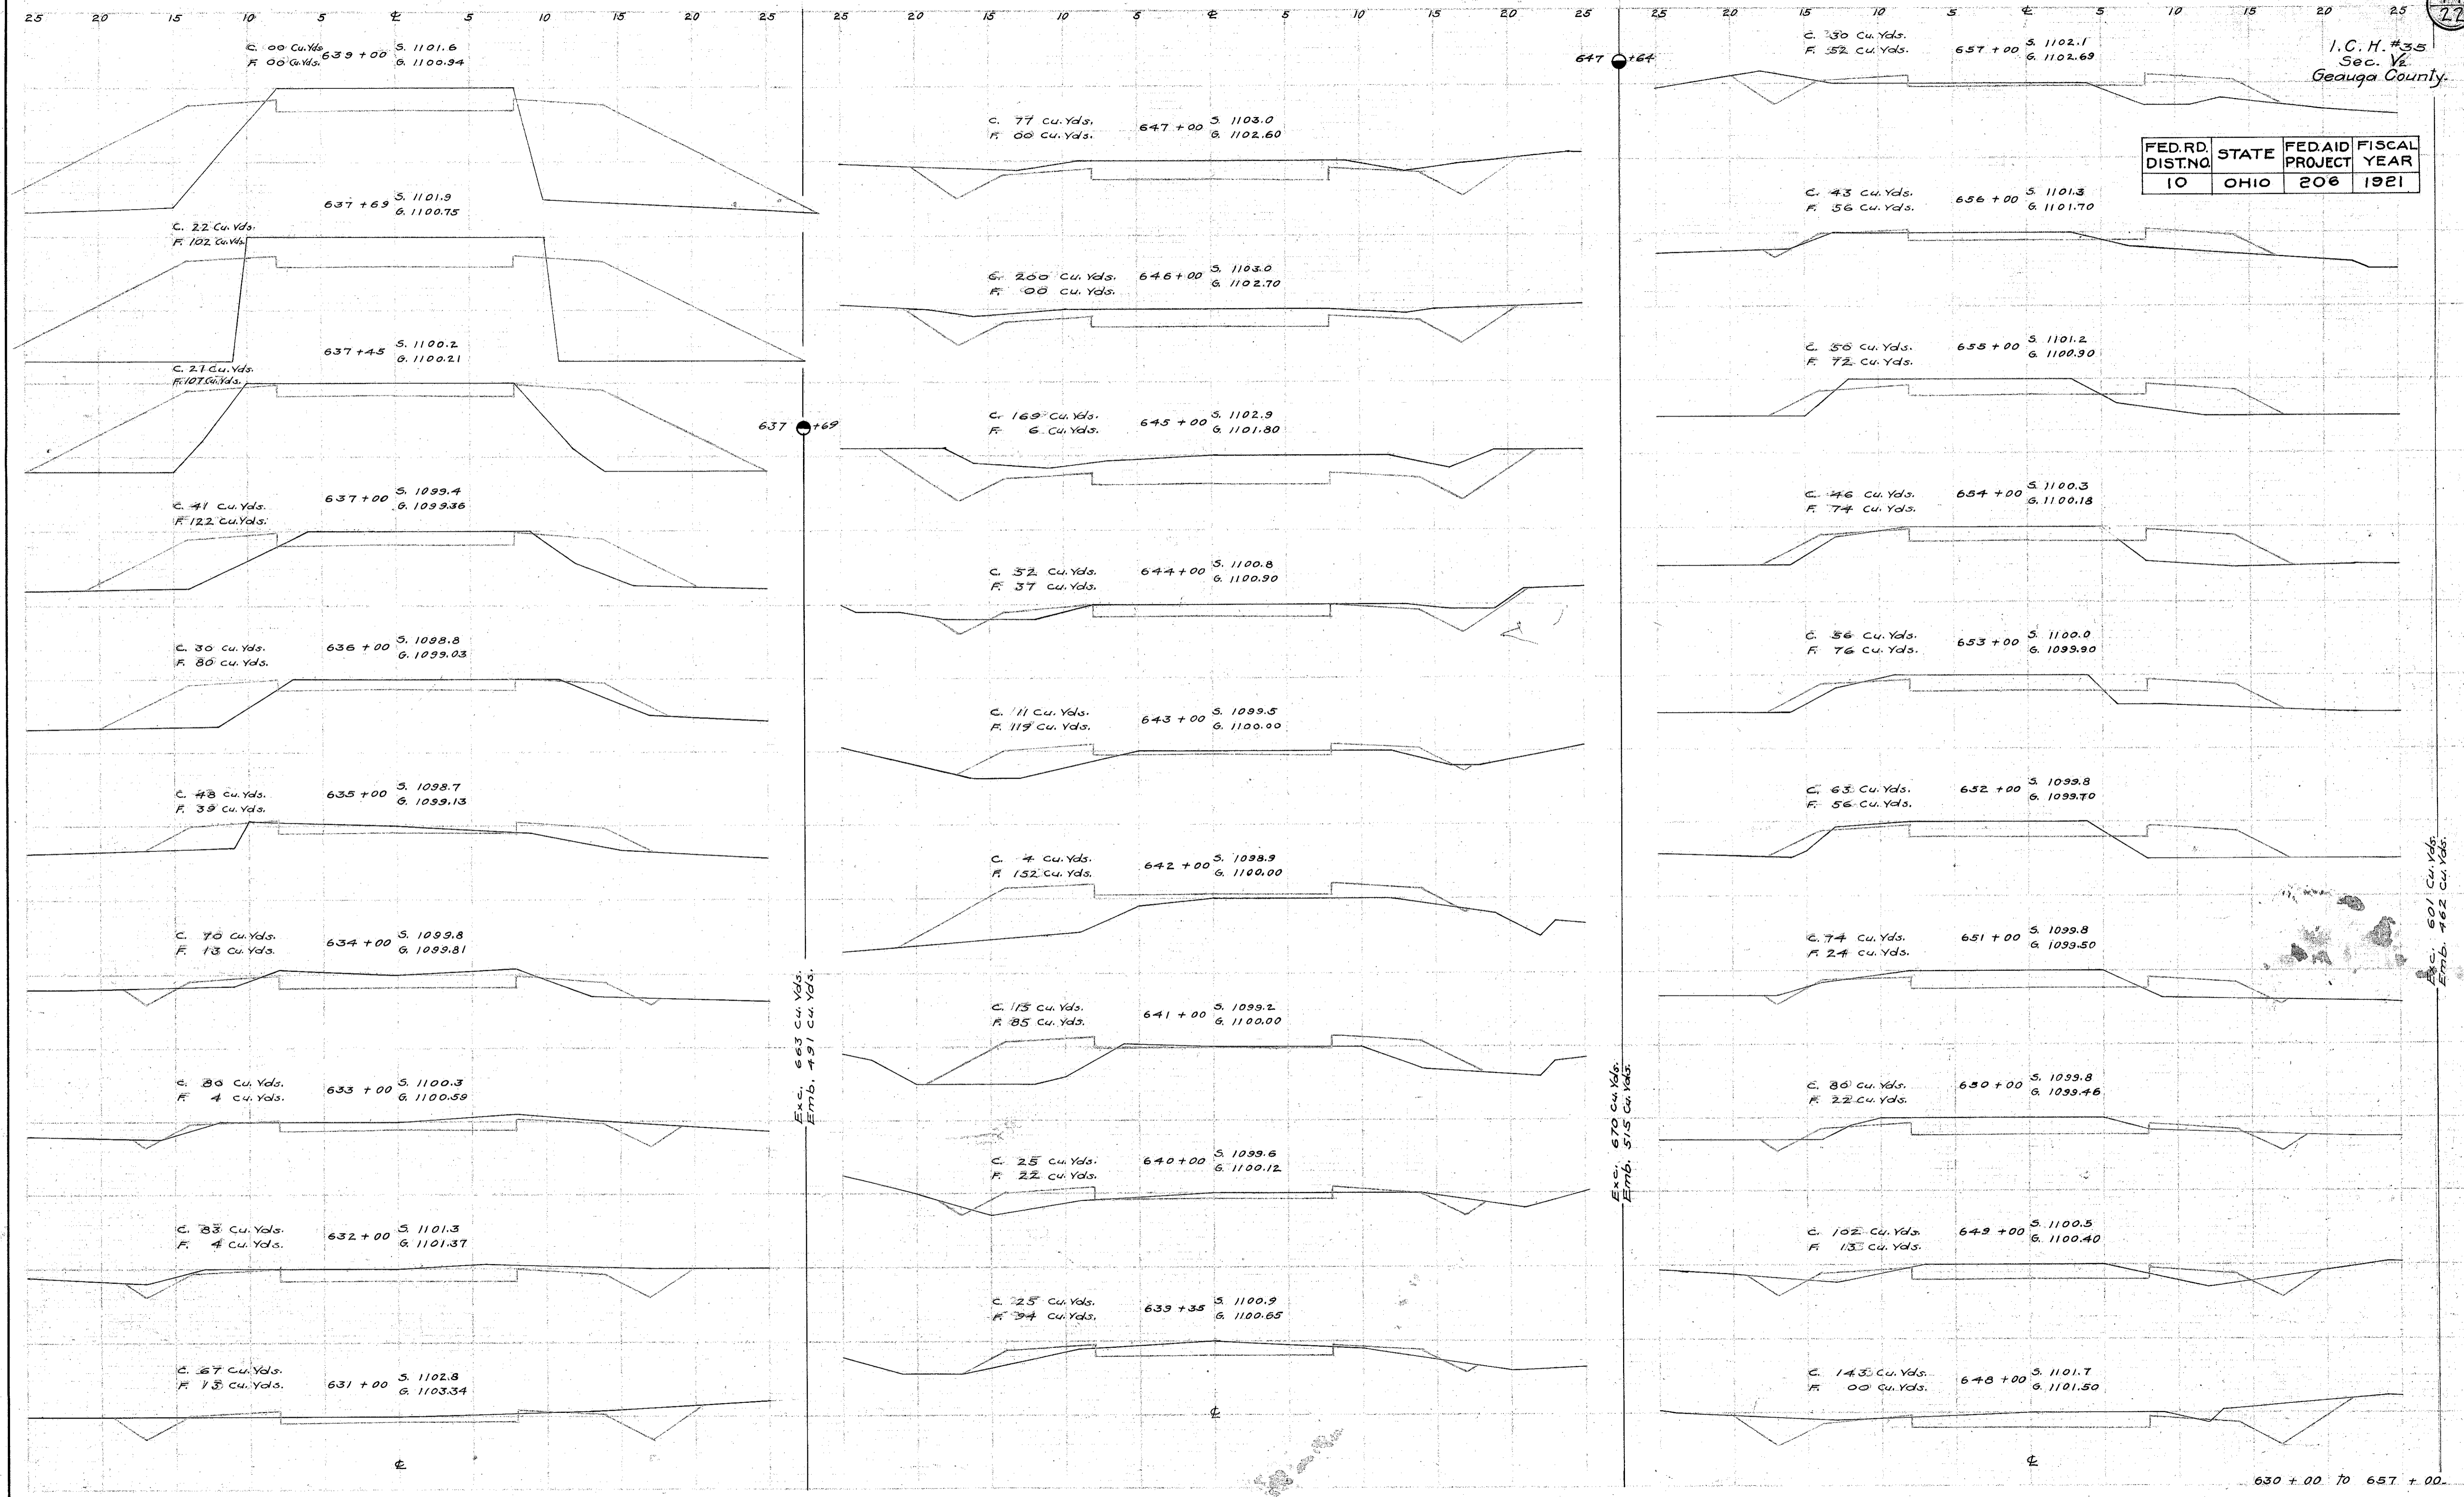

Exc. 663 Cu. Yds.  
Emb. 491 Cu. Yds.

Exc. 670 Cu. Yds.  
Emb. 515 Cu. Yds.

Exc. 601 Cu. Yds.  
Emb. 462 Cu. Yds.

630 + 00 to 657 + 00