


I.C.H.#35
Sec. V₂-W₂
Geauga County.

FED. RD. DIST. NO.	STATE	FED. AID PROJECT	FISCAL YEAR
10	OHIO	206	1921

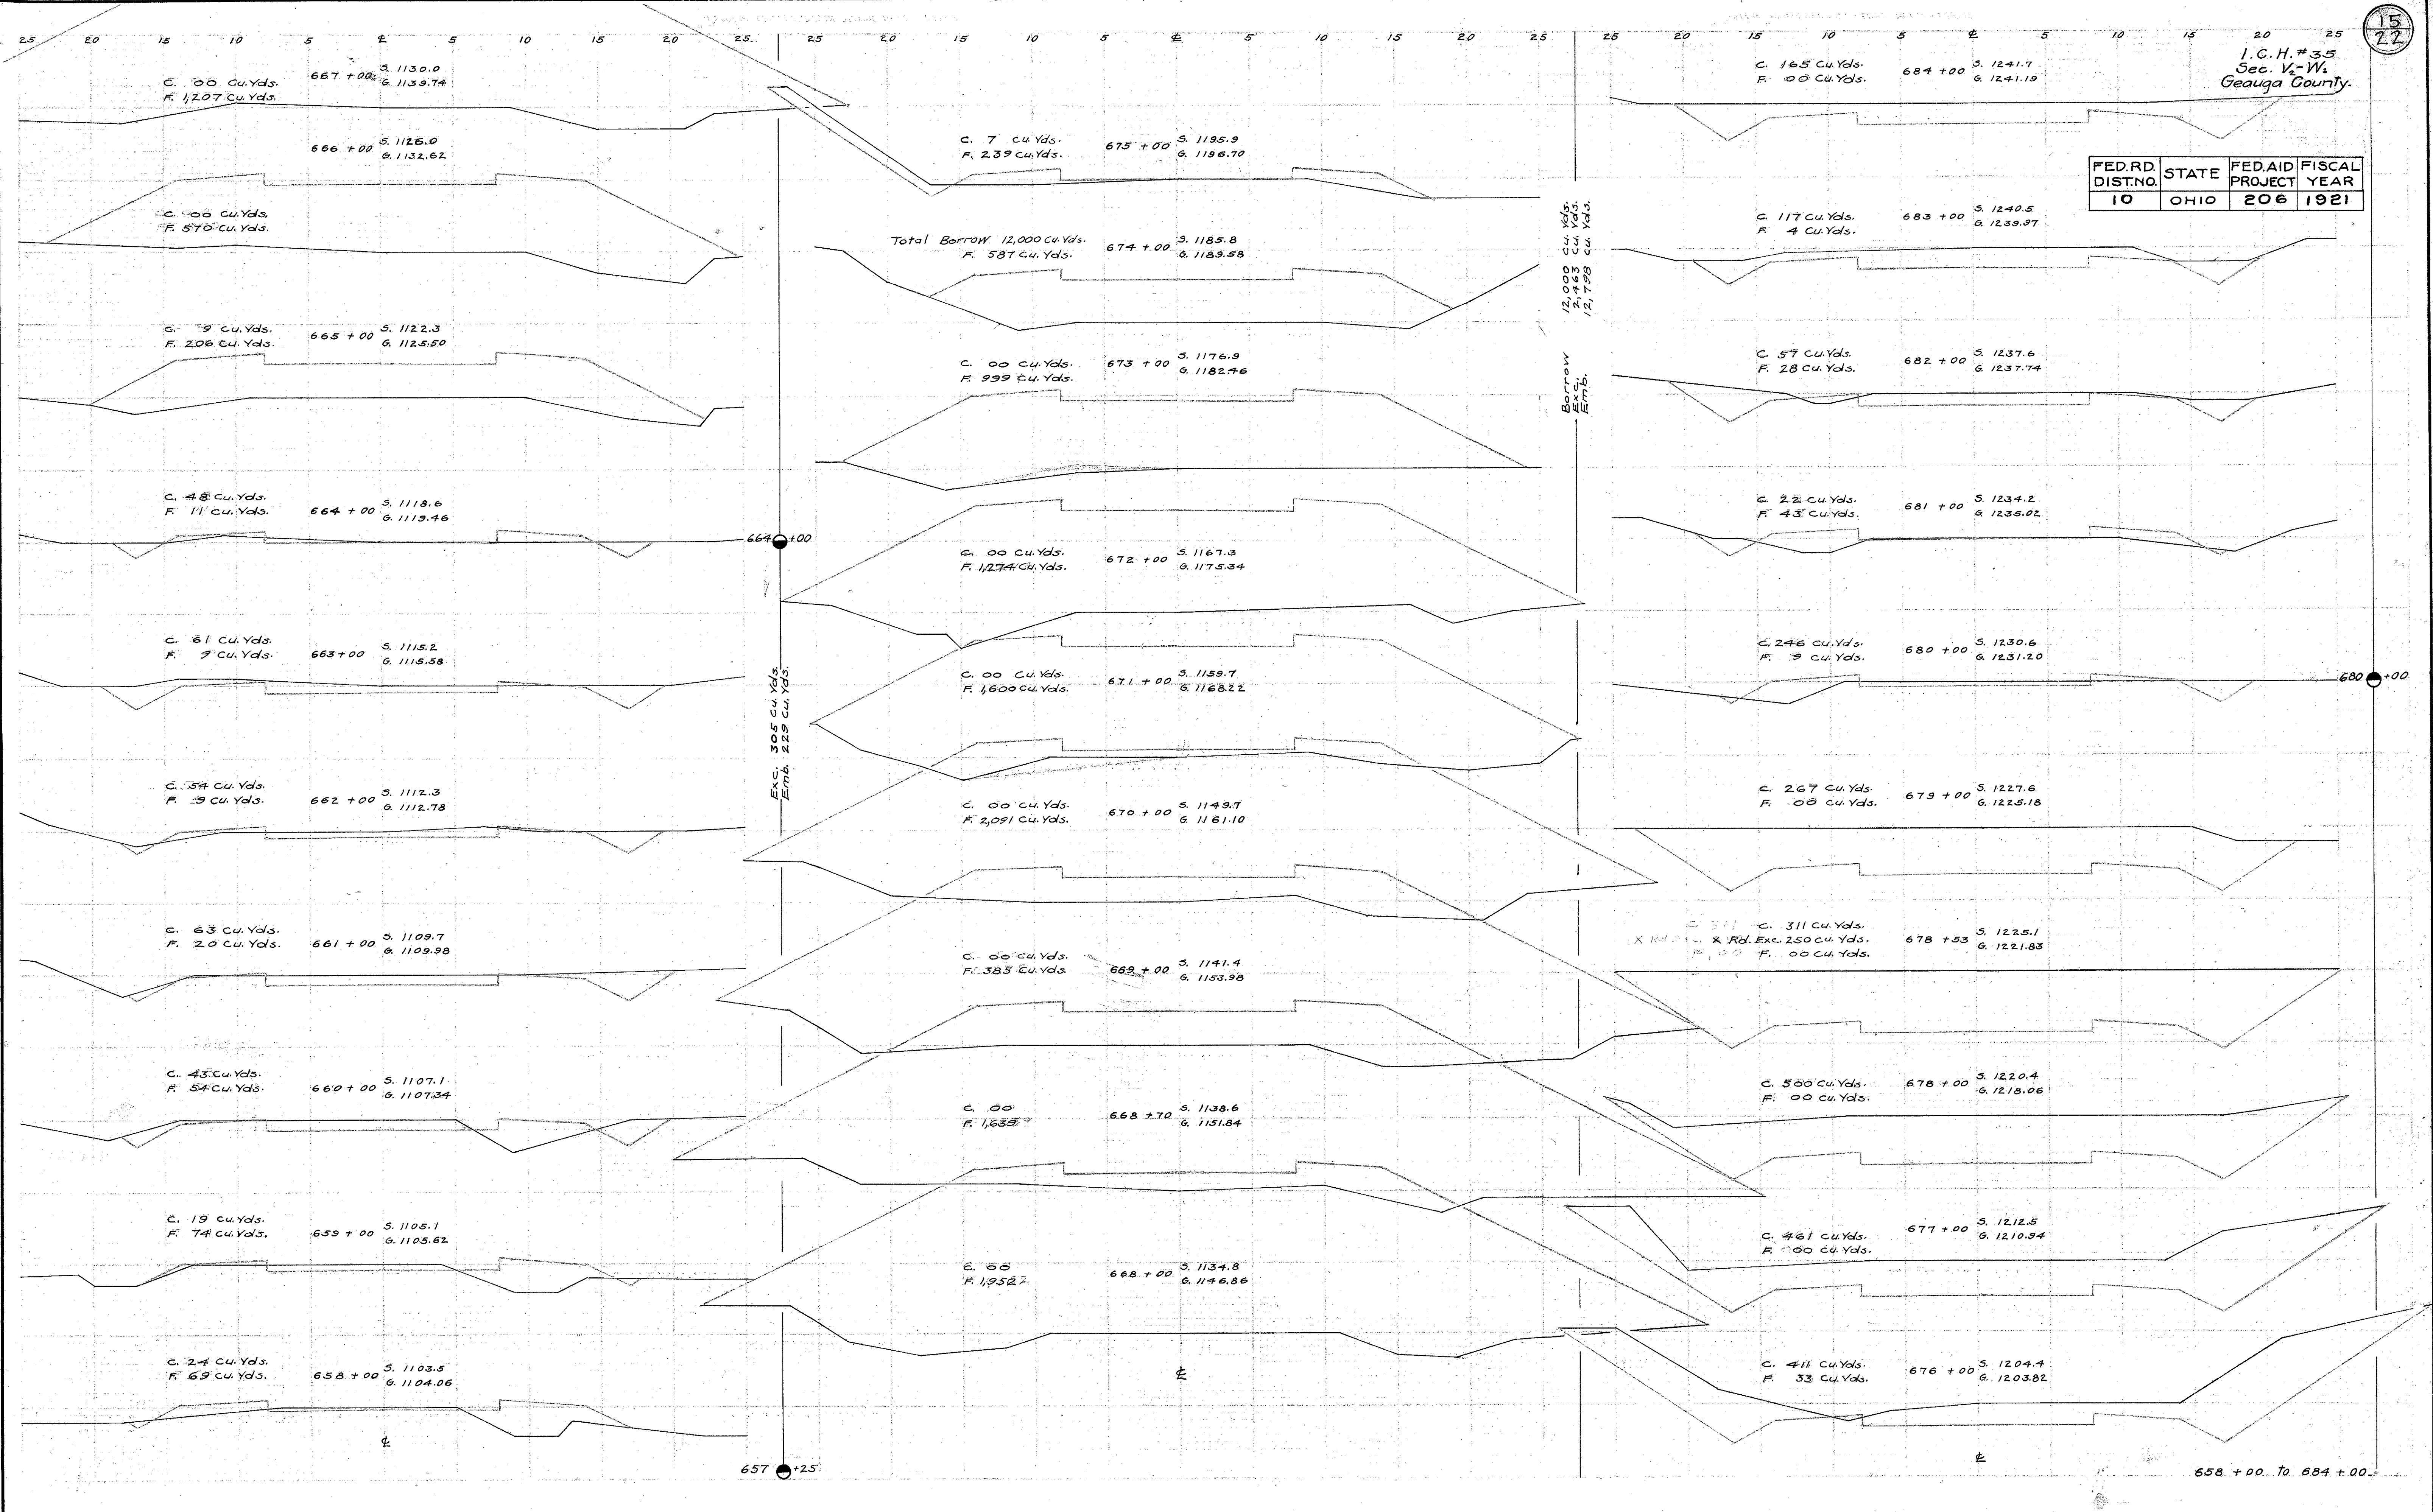

C. 00 Cu. Yds.
F. 1,207 Cu. Yds.

667 + 00 S. 1130.0
G. 1139.74

666 + 00 S. 1126.0
G. 1132.62

C. 00 Cu. Yds.
F. 570 Cu. Yds.

665 + 00 S. 1122.3
G. 1125.50

C. 79 Cu. Yds.
F. 206 Cu. Yds.

664 + 00 S. 1118.6
G. 1119.46

C. 61 Cu. Yds.
F. 9 Cu. Yds.

663 + 00 S. 1115.2
G. 1115.58

C. 57 Cu. Yds.
F. 39 Cu. Yds.

662 + 00 S. 1112.3
G. 1112.78

C. 63 Cu. Yds.
F. 20 Cu. Yds.

661 + 00 S. 1109.7
G. 1109.98

C. 43 Cu. Yds.
F. 54 Cu. Yds.

660 + 00 S. 1107.1
G. 1107.34

C. 19 Cu. Yds.
F. 74 Cu. Yds.

659 + 00 S. 1105.1
G. 1105.62

C. 24 Cu. Yds.
F. 69 Cu. Yds.

658 + 00 S. 1103.5
G. 1104.06

C. 7 Cu. Yds.
F. 239 Cu. Yds.

675 + 00 S. 1195.9
G. 1196.70

Total Borrow 12,000 Cu. Yds.
F. 587 Cu. Yds.

674 + 00 S. 1185.8
G. 1189.58

C. 00 Cu. Yds.
F. 999 Cu. Yds.

673 + 00 S. 1176.9
G. 1182.46

C. 00 Cu. Yds.
F. 1,274 Cu. Yds.

672 + 00 S. 1167.3
G. 1175.34

C. 00 Cu. Yds.
F. 1,600 Cu. Yds.

671 + 00 S. 1159.7
G. 1168.22

C. 00 Cu. Yds.
F. 2,091 Cu. Yds.

670 + 00 S. 1149.7
G. 1161.10

C. 00 Cu. Yds.
F. 383 Cu. Yds.

669 + 00 S. 1141.4
G. 1153.98

C. 00
F. 1,633

668 + 00 S. 1138.6
G. 1151.84

C. 00
F. 1,952

668 + 00 S. 1134.8
G. 1146.86

Borrow Emb.
12,000 Cu. Yds.
2,483 Cu. Yds.
12,758 Cu. Yds.

C. 165 Cu. Yds.
F. 00 Cu. Yds.

684 + 00 S. 1241.7
G. 1241.10

C. 117 Cu. Yds.
F. 4 Cu. Yds.

683 + 00 S. 1240.5
G. 1239.97

C. 57 Cu. Yds.
F. 28 Cu. Yds.

682 + 00 S. 1237.6
G. 1237.74

C. 22 Cu. Yds.
F. 43 Cu. Yds.

681 + 00 S. 1234.2
G. 1235.02

C. 246 Cu. Yds.
F. 9 Cu. Yds.

680 + 00 S. 1230.6
G. 1231.20

C. 267 Cu. Yds.
F. 08 Cu. Yds.

679 + 00 S. 1227.6
G. 1225.18

C. 311 Cu. Yds.
F. 00 Cu. Yds.

678 + 53 S. 1225.1
G. 1221.83

C. 500 Cu. Yds.
F. 00 Cu. Yds.

678 + 00 S. 1220.4
G. 1218.06

C. 461 Cu. Yds.
F. 00 Cu. Yds.

677 + 00 S. 1212.5
G. 1210.94

C. 411 Cu. Yds.
F. 33 Cu. Yds.

676 + 00 S. 1204.4
G. 1203.82

658 + 00 to 684 + 00