


FED. RD. DIST. NO.	STATE	FED. AID PROJECT	FISCAL YEAR
10	OHIO	206	1921

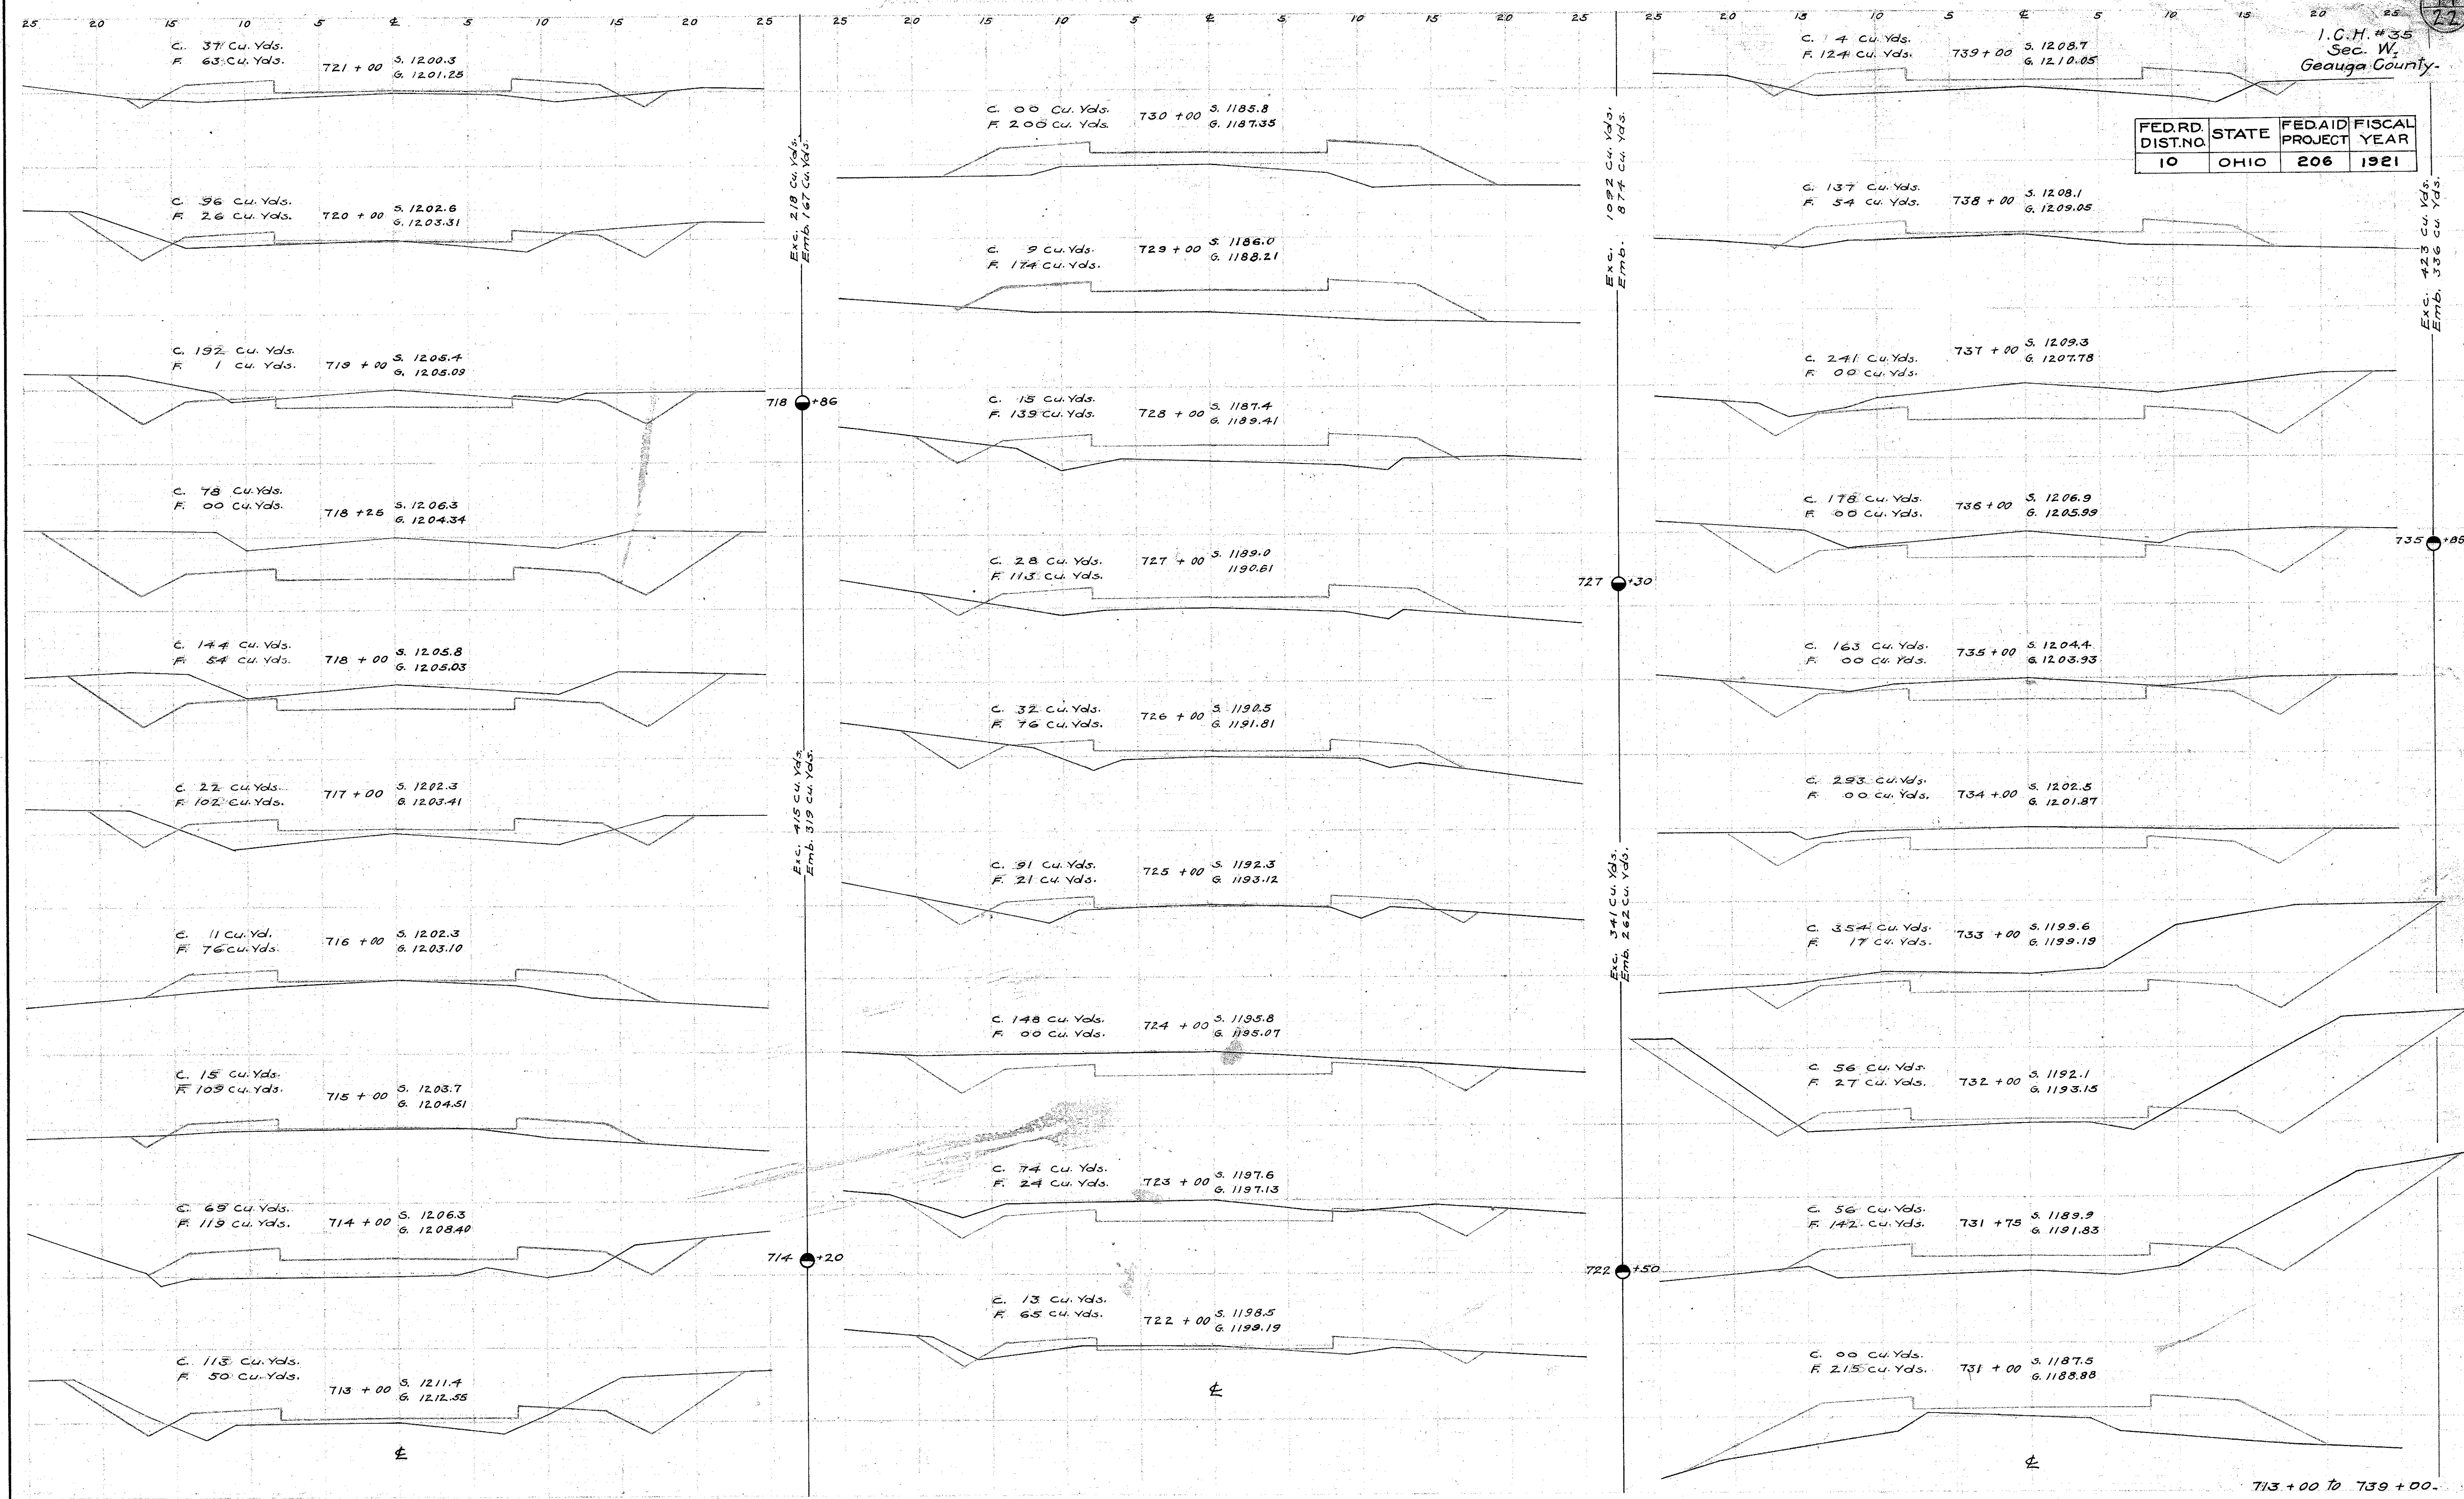

C. 37 Cu. Yds.
F. 63 Cu. Yds.
721 + 00 S. 1200.3
G. 1201.23

C. 96 Cu. Yds.
F. 26 Cu. Yds.
720 + 00 S. 1202.6
G. 1203.31

C. 192 Cu. Yds.
F. 1 Cu. Yds.
719 + 00 S. 1205.4
G. 1205.09

C. 78 Cu. Yds.
F. 00 Cu. Yds.
718 + 26 S. 1206.3
G. 1204.34

C. 144 Cu. Yds.
F. 54 Cu. Yds.
718 + 00 S. 1205.8
G. 1205.03

C. 22 Cu. Yds.
F. 102 Cu. Yds.
717 + 00 S. 1202.3
G. 1203.41

C. 11 Cu. Yds.
F. 76 Cu. Yds.
716 + 00 S. 1202.3
G. 1203.10

C. 15 Cu. Yds.
F. 109 Cu. Yds.
715 + 00 S. 1203.7
G. 1204.51

C. 69 Cu. Yds.
F. 119 Cu. Yds.
714 + 00 S. 1206.3
G. 1208.40

C. 113 Cu. Yds.
F. 50 Cu. Yds.
713 + 00 S. 1211.4
G. 1212.55

C. 00 Cu. Yds.
F. 200 Cu. Yds.
730 + 00 S. 1185.8
G. 1187.35

C. 9 Cu. Yds.
F. 174 Cu. Yds.
729 + 00 S. 1186.0
G. 1188.21

C. 15 Cu. Yds.
F. 139 Cu. Yds.
728 + 00 S. 1187.4
G. 1189.41

C. 28 Cu. Yds.
F. 113 Cu. Yds.
727 + 00 S. 1189.0
G. 1190.61

C. 32 Cu. Yds.
F. 76 Cu. Yds.
726 + 00 S. 1190.5
G. 1191.81

C. 91 Cu. Yds.
F. 21 Cu. Yds.
725 + 00 S. 1192.3
G. 1193.12

C. 148 Cu. Yds.
F. 00 Cu. Yds.
724 + 00 S. 1195.8
G. 1195.07

C. 74 Cu. Yds.
F. 24 Cu. Yds.
723 + 00 S. 1197.6
G. 1197.13

C. 13 Cu. Yds.
F. 65 Cu. Yds.
722 + 00 S. 1198.5
G. 1199.19

C. 14 Cu. Yds.
F. 124 Cu. Yds.
739 + 00 S. 1208.7
G. 1210.05

C. 137 Cu. Yds.
F. 54 Cu. Yds.
738 + 00 S. 1208.1
G. 1209.05

C. 241 Cu. Yds.
F. 00 Cu. Yds.
737 + 00 S. 1209.3
G. 1207.78

C. 178 Cu. Yds.
F. 00 Cu. Yds.
736 + 00 S. 1206.9
G. 1205.99

C. 163 Cu. Yds.
F. 00 Cu. Yds.
735 + 00 S. 1204.4
G. 1203.93

C. 293 Cu. Yds.
F. 00 Cu. Yds.
734 + 00 S. 1202.5
G. 1201.87

C. 354 Cu. Yds.
F. 17 Cu. Yds.
733 + 00 S. 1199.6
G. 1199.19

C. 56 Cu. Yds.
F. 27 Cu. Yds.
732 + 00 S. 1192.1
G. 1193.15

C. 56 Cu. Yds.
F. 142 Cu. Yds.
731 + 75 S. 1189.9
G. 1191.83

C. 00 Cu. Yds.
F. 215 Cu. Yds.
731 + 00 S. 1187.5
G. 1188.88

713 + 00 To 739 + 00.