
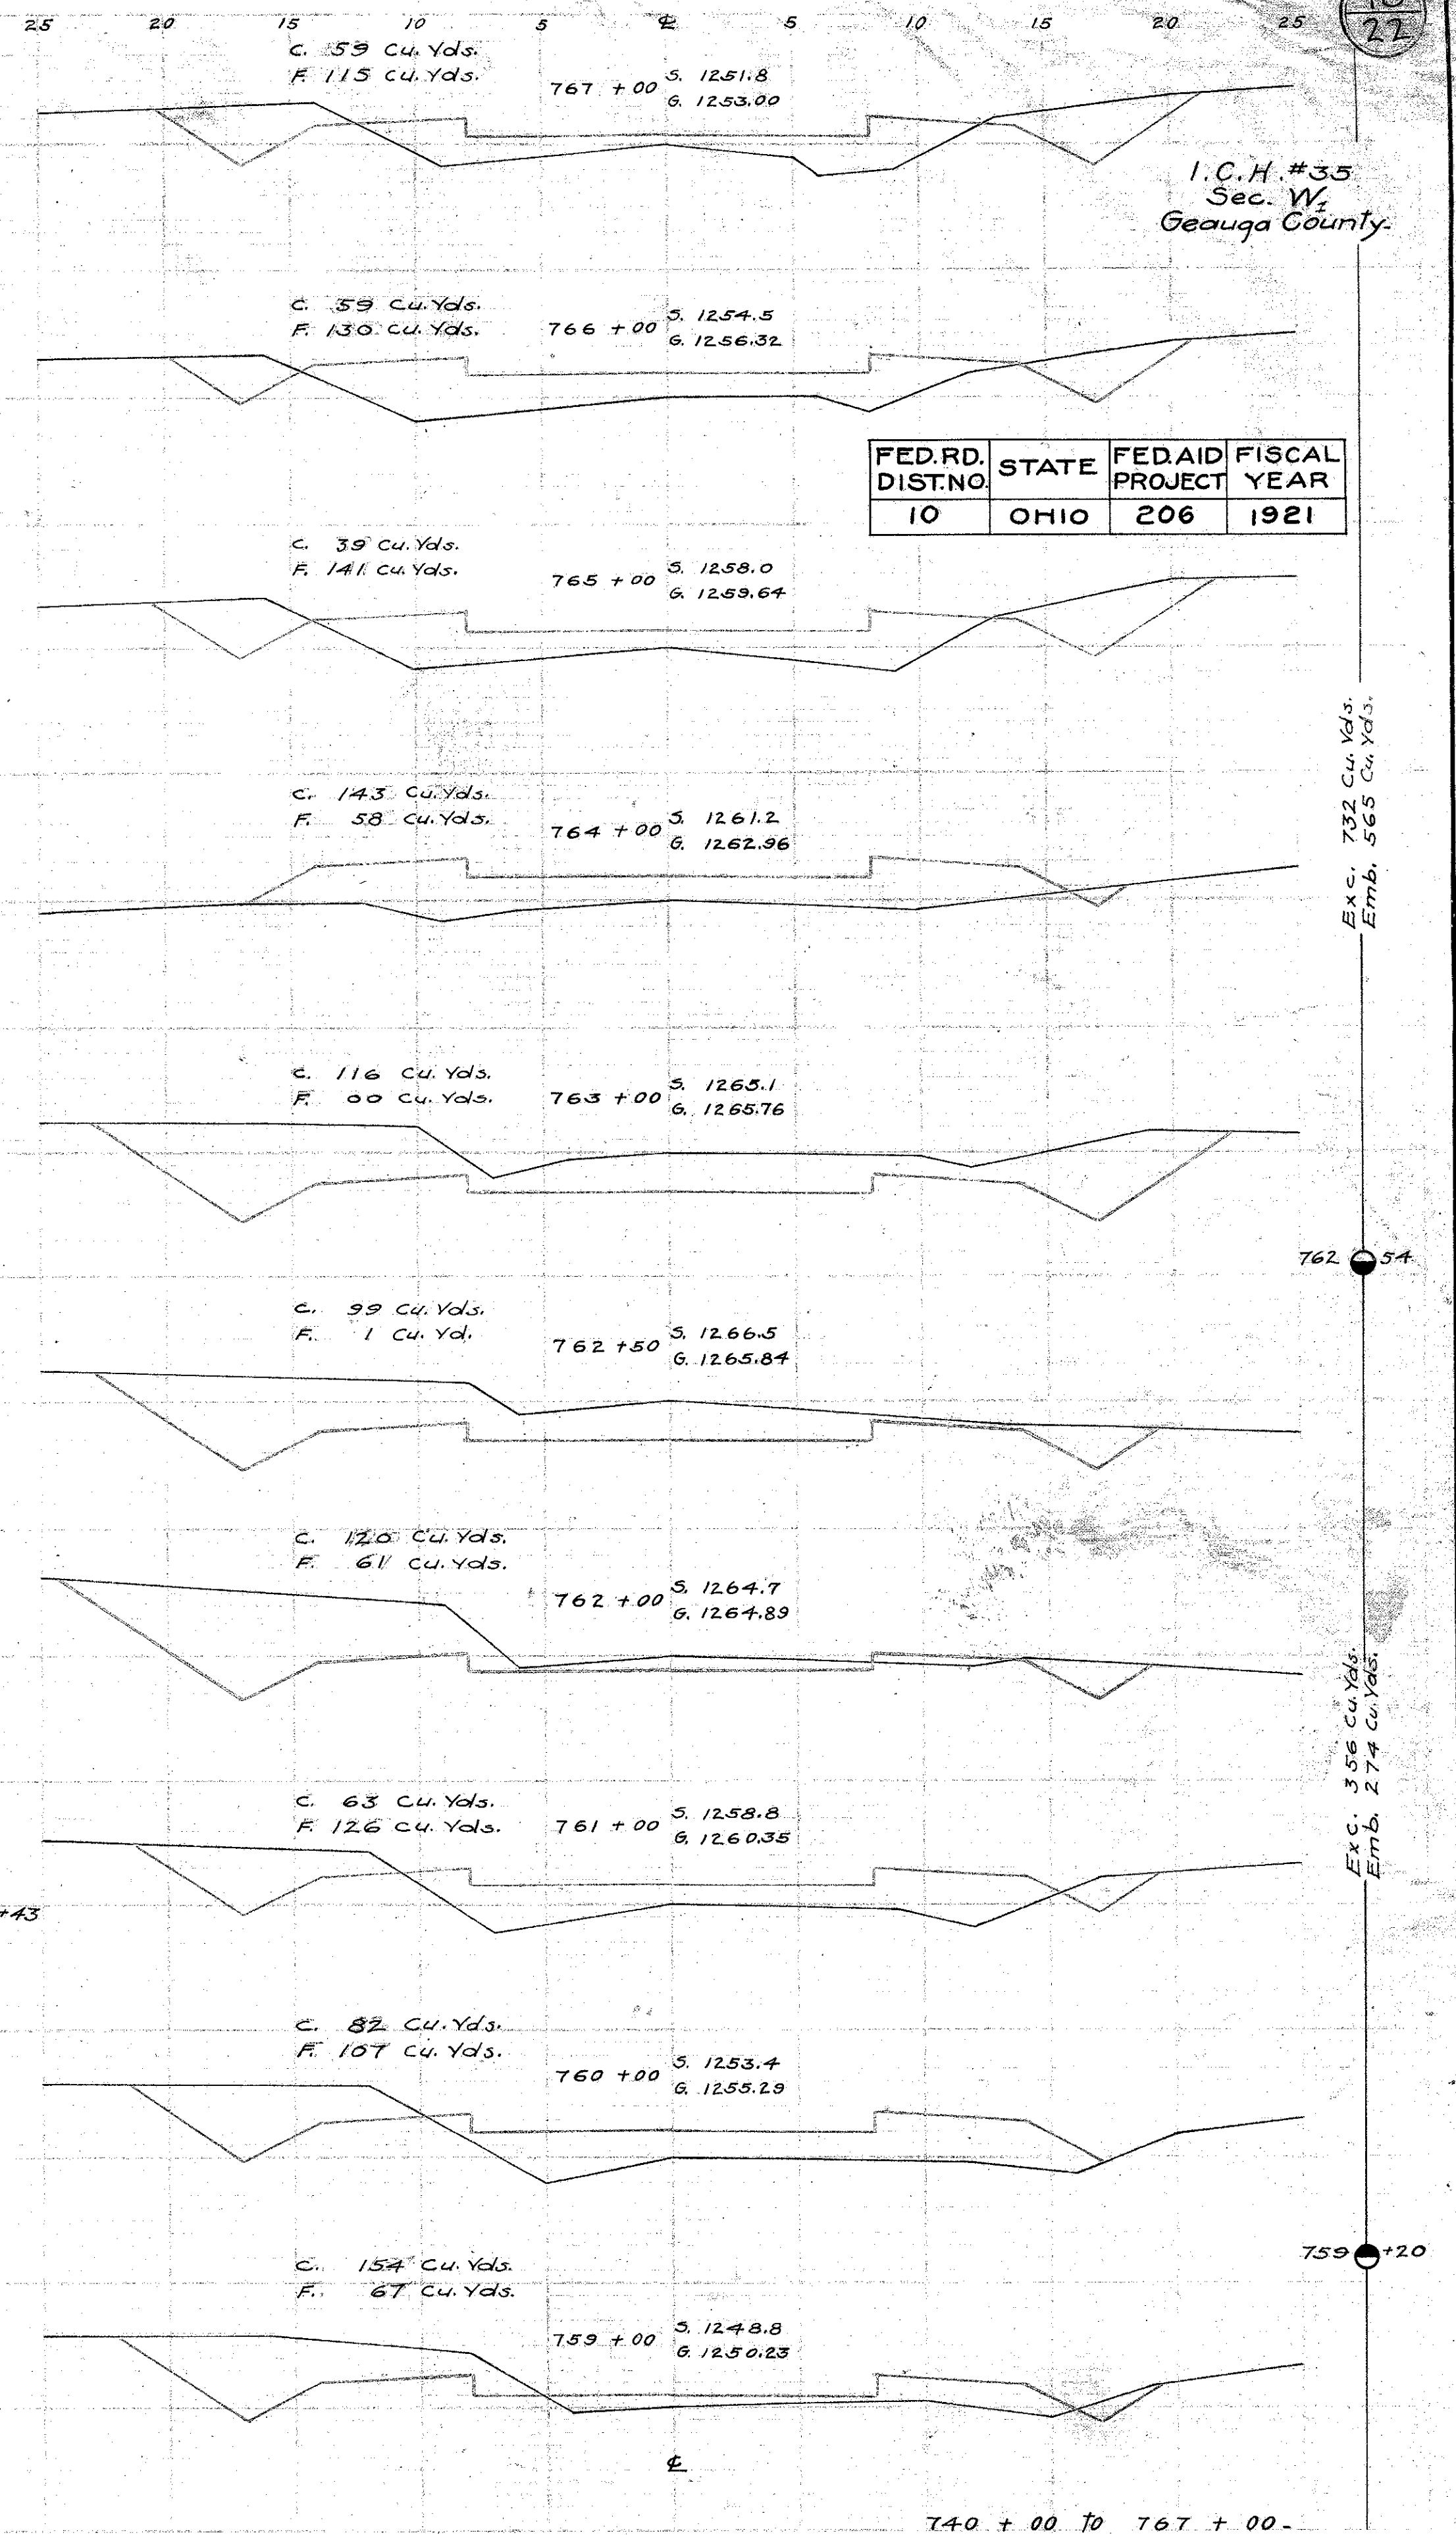
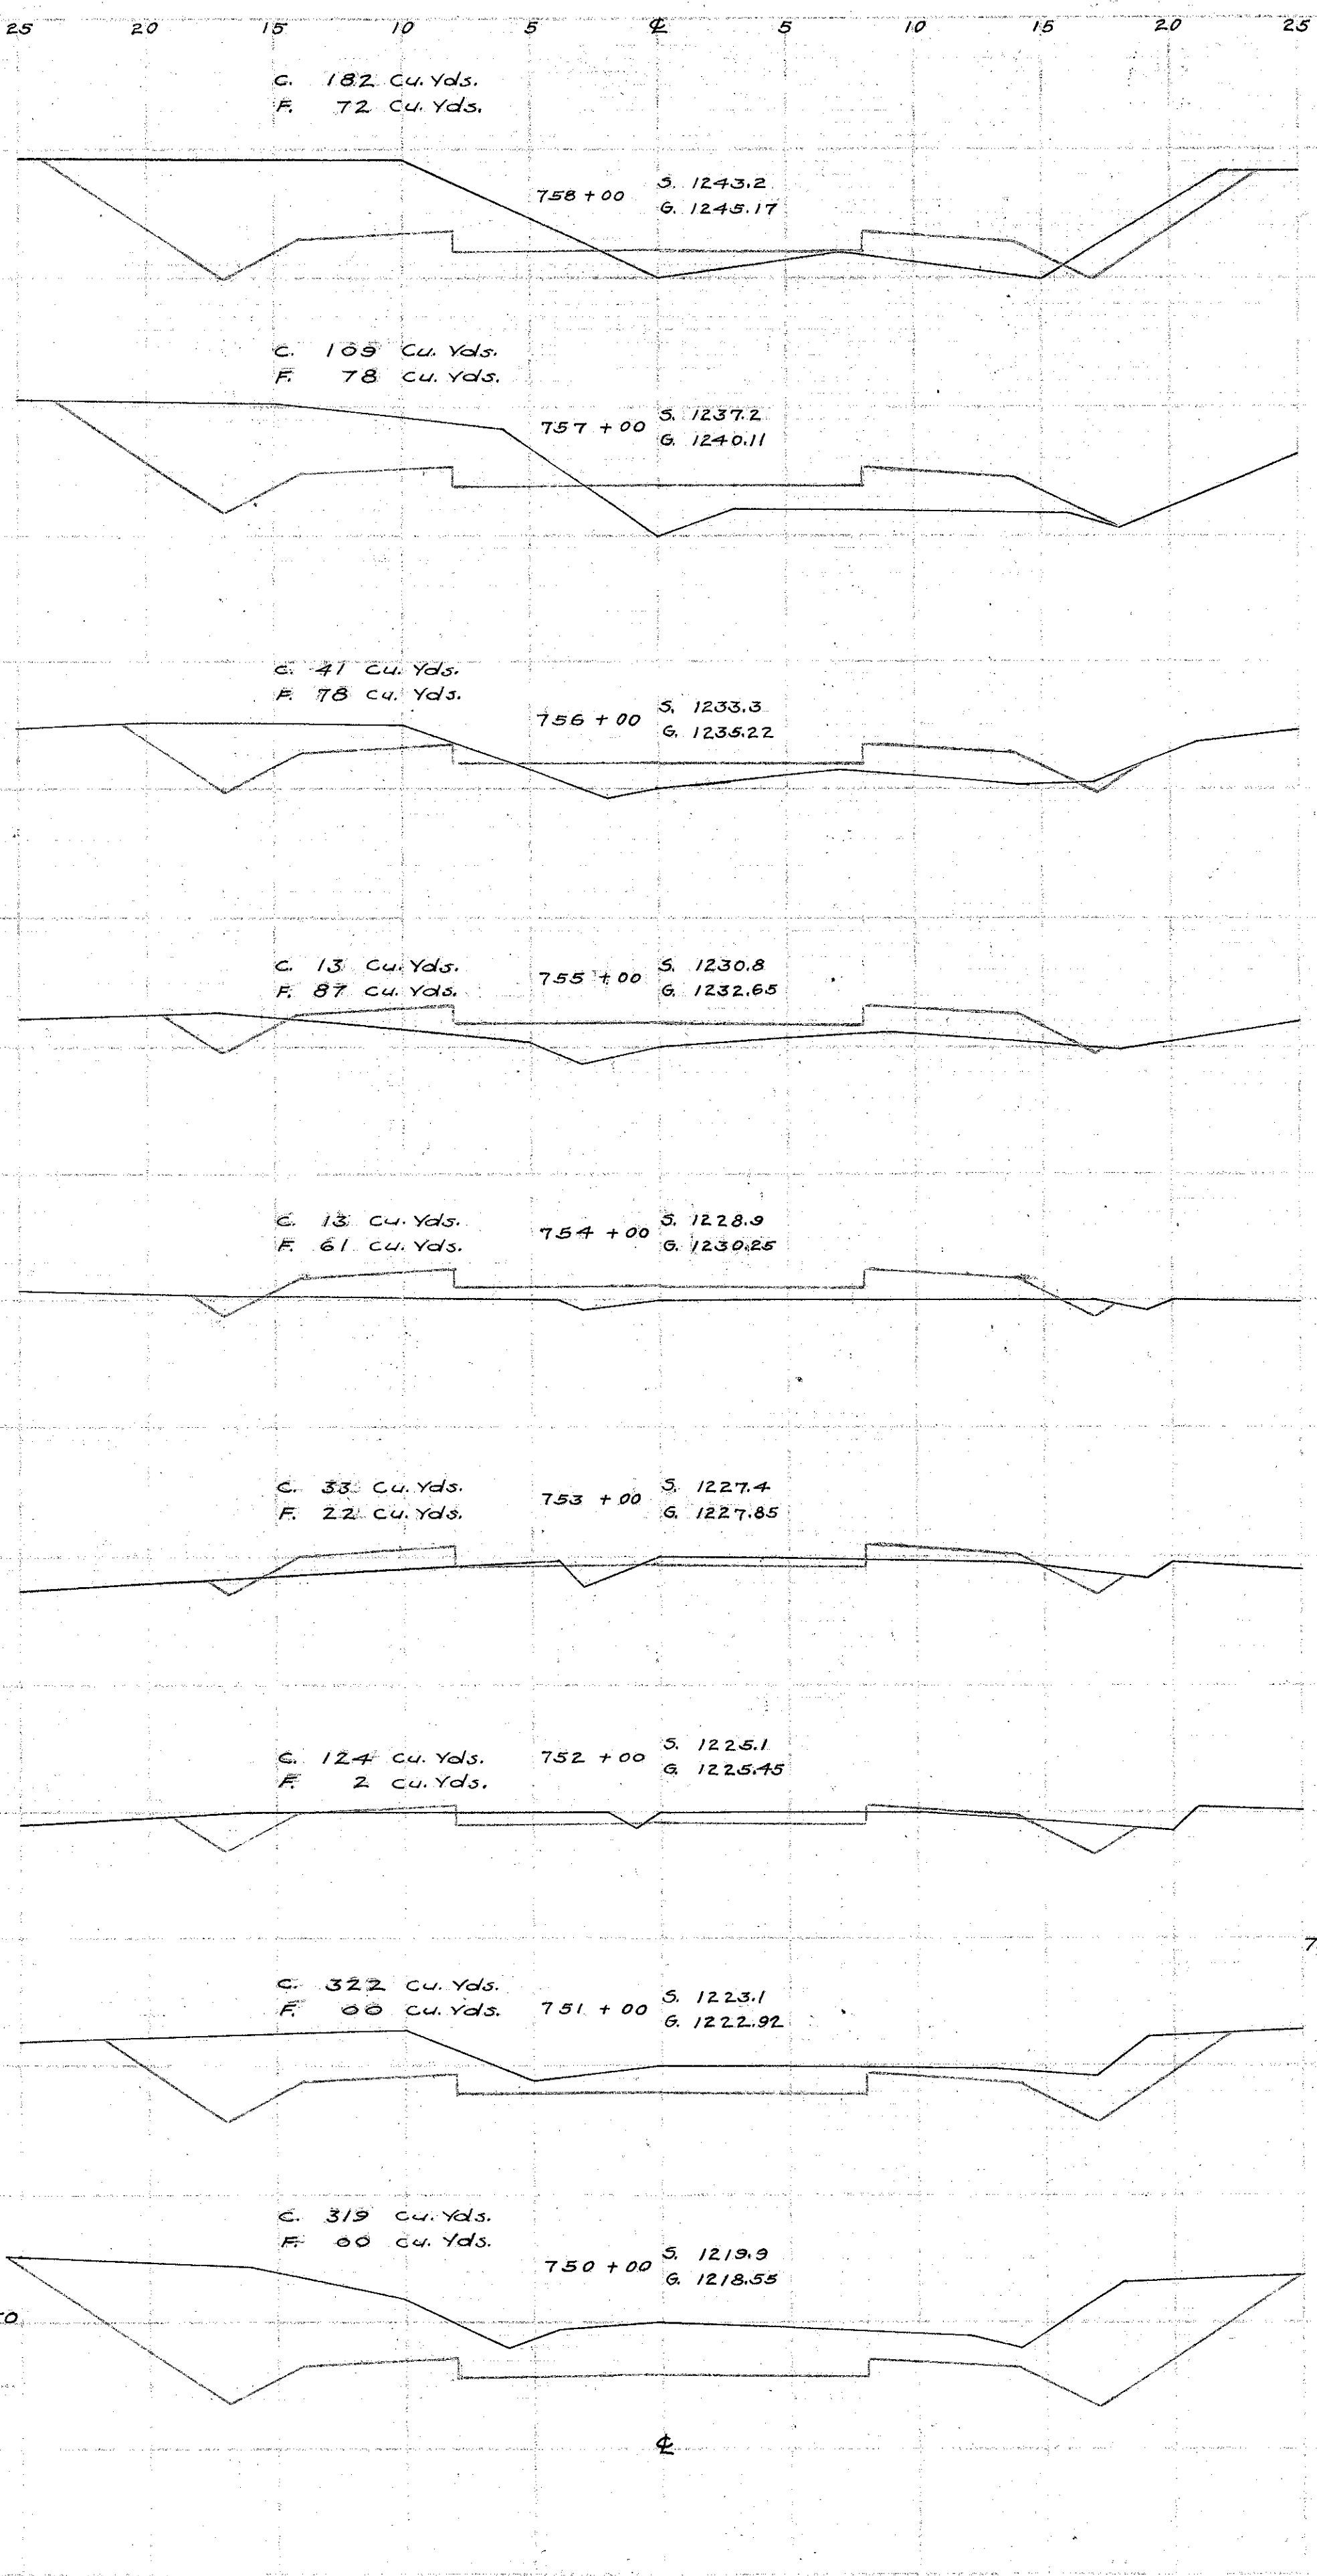


I.C.H.#35
Sec. W.
Geauga County.

FED. RD. DIST. NO.	STATE	FED. AID PROJECT	FISCAL YEAR
10	OHIO	206	1921

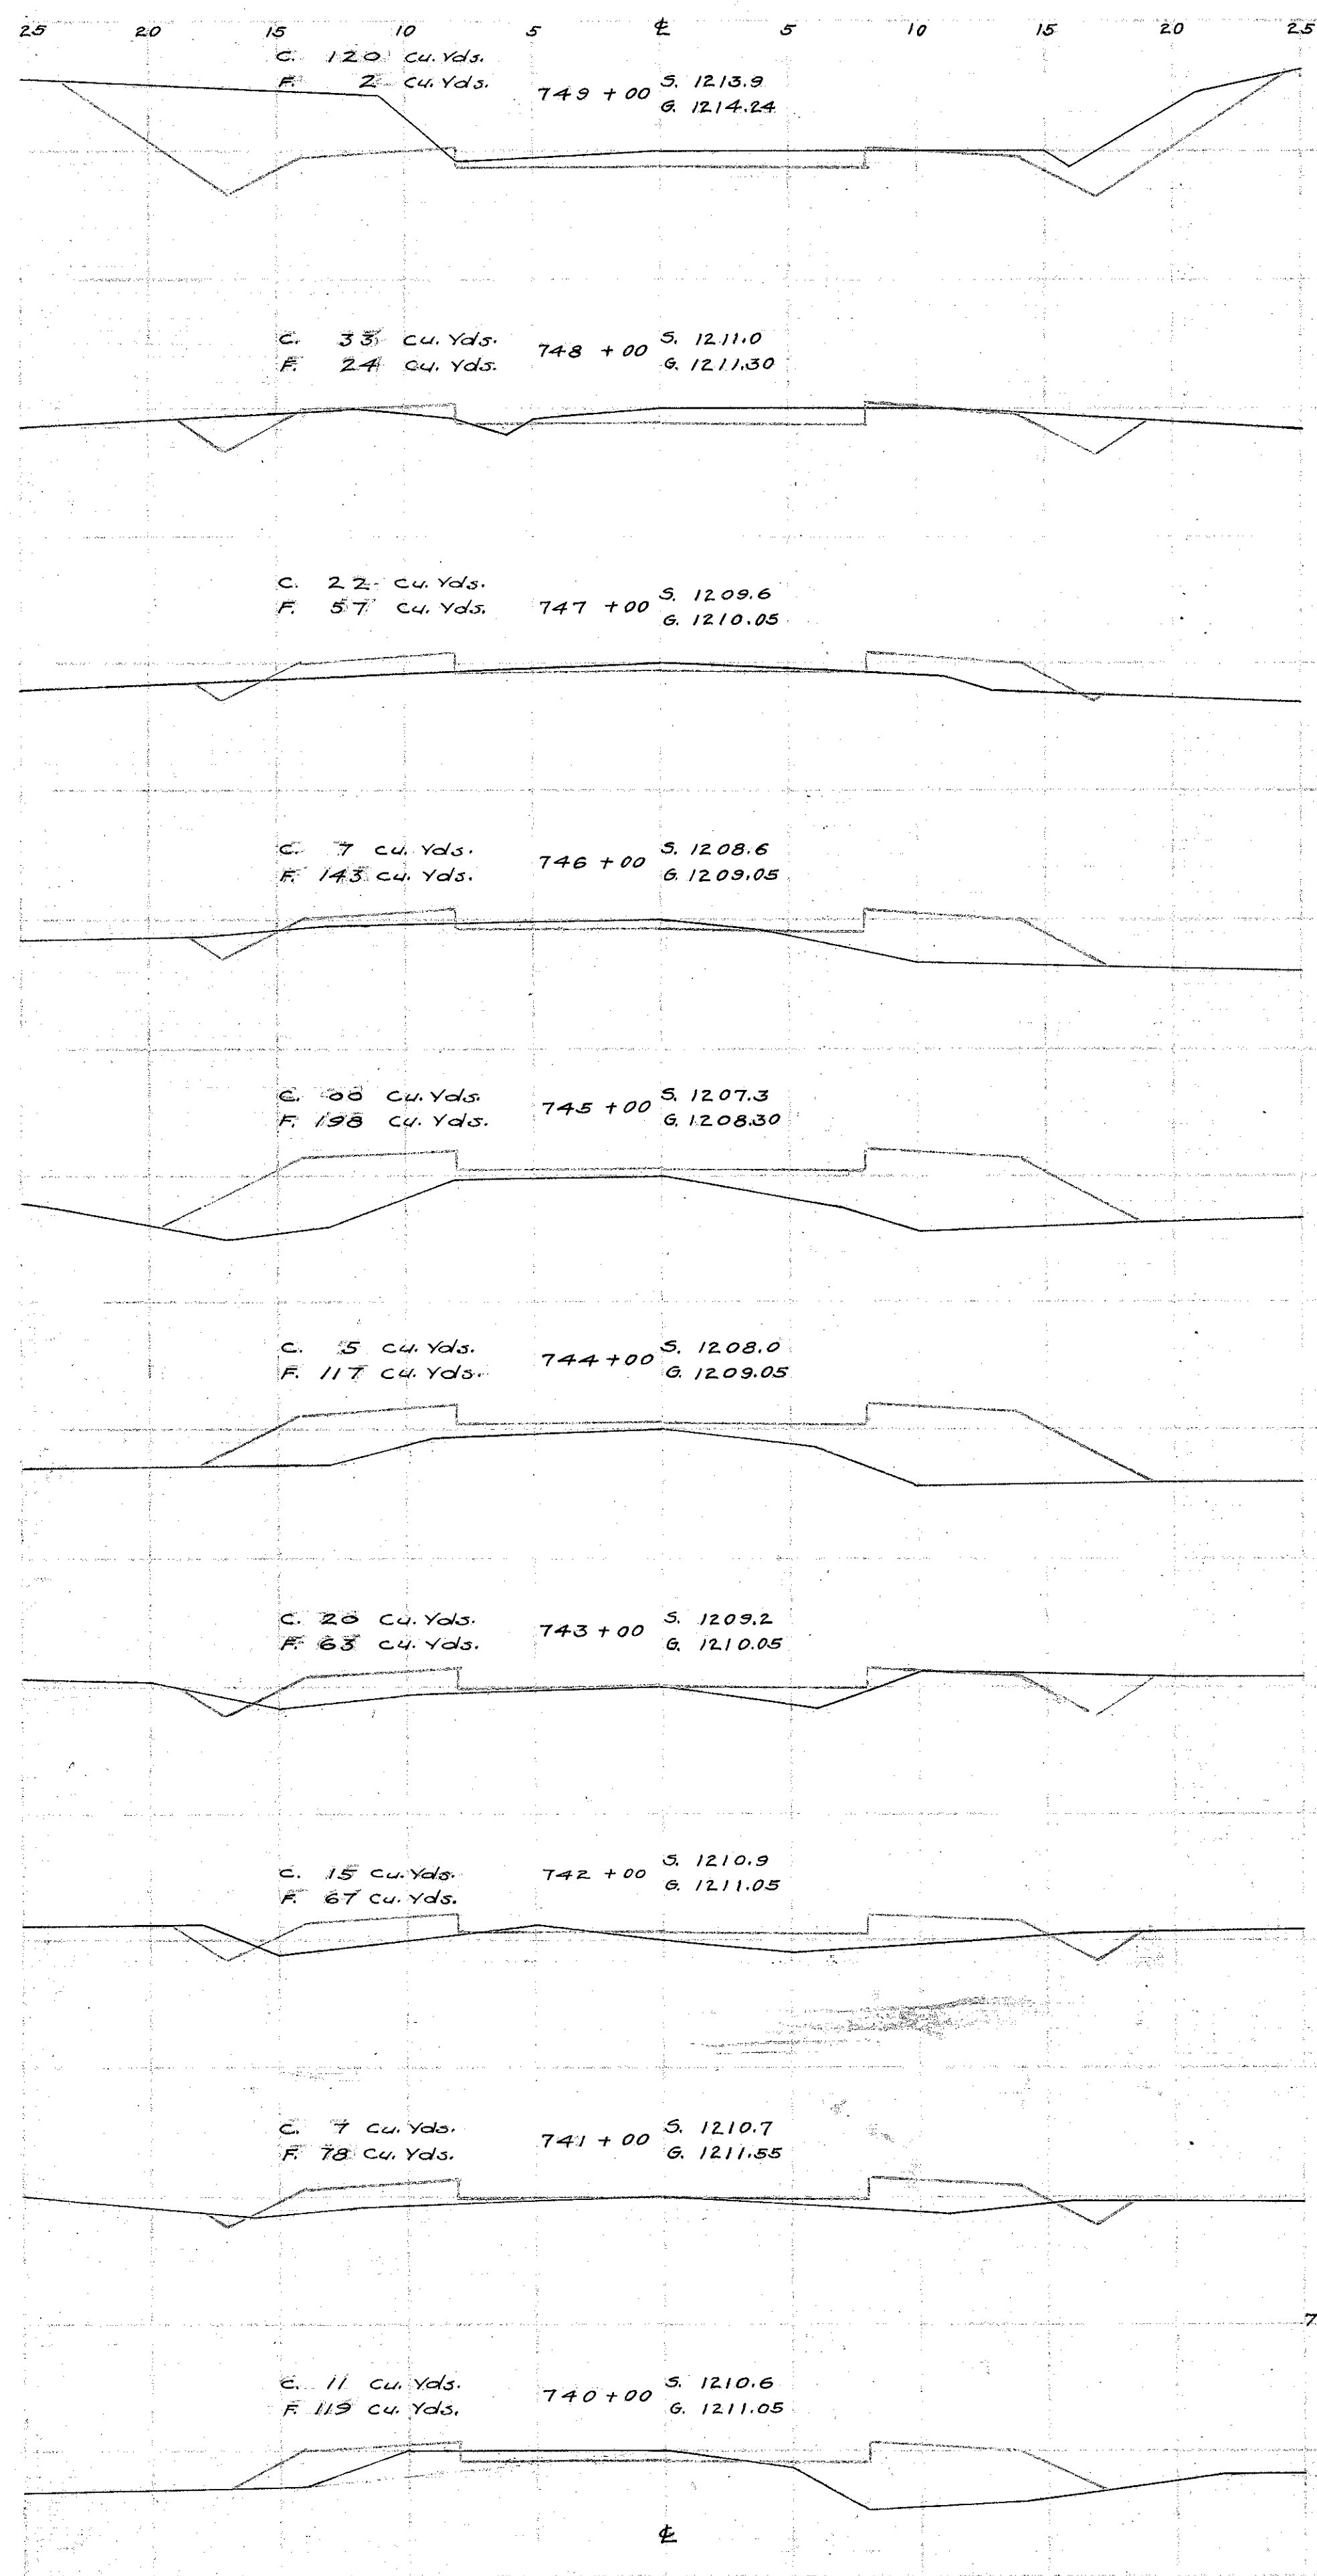

740 + 00 To 767 + 00