



| FED. RD. DIST. NO. | STATE | FED. AID PROJECT | FISCAL YEAR |
|--------------------|-------|------------------|-------------|
| 10                 | OHIO  | 206              | 1921        |

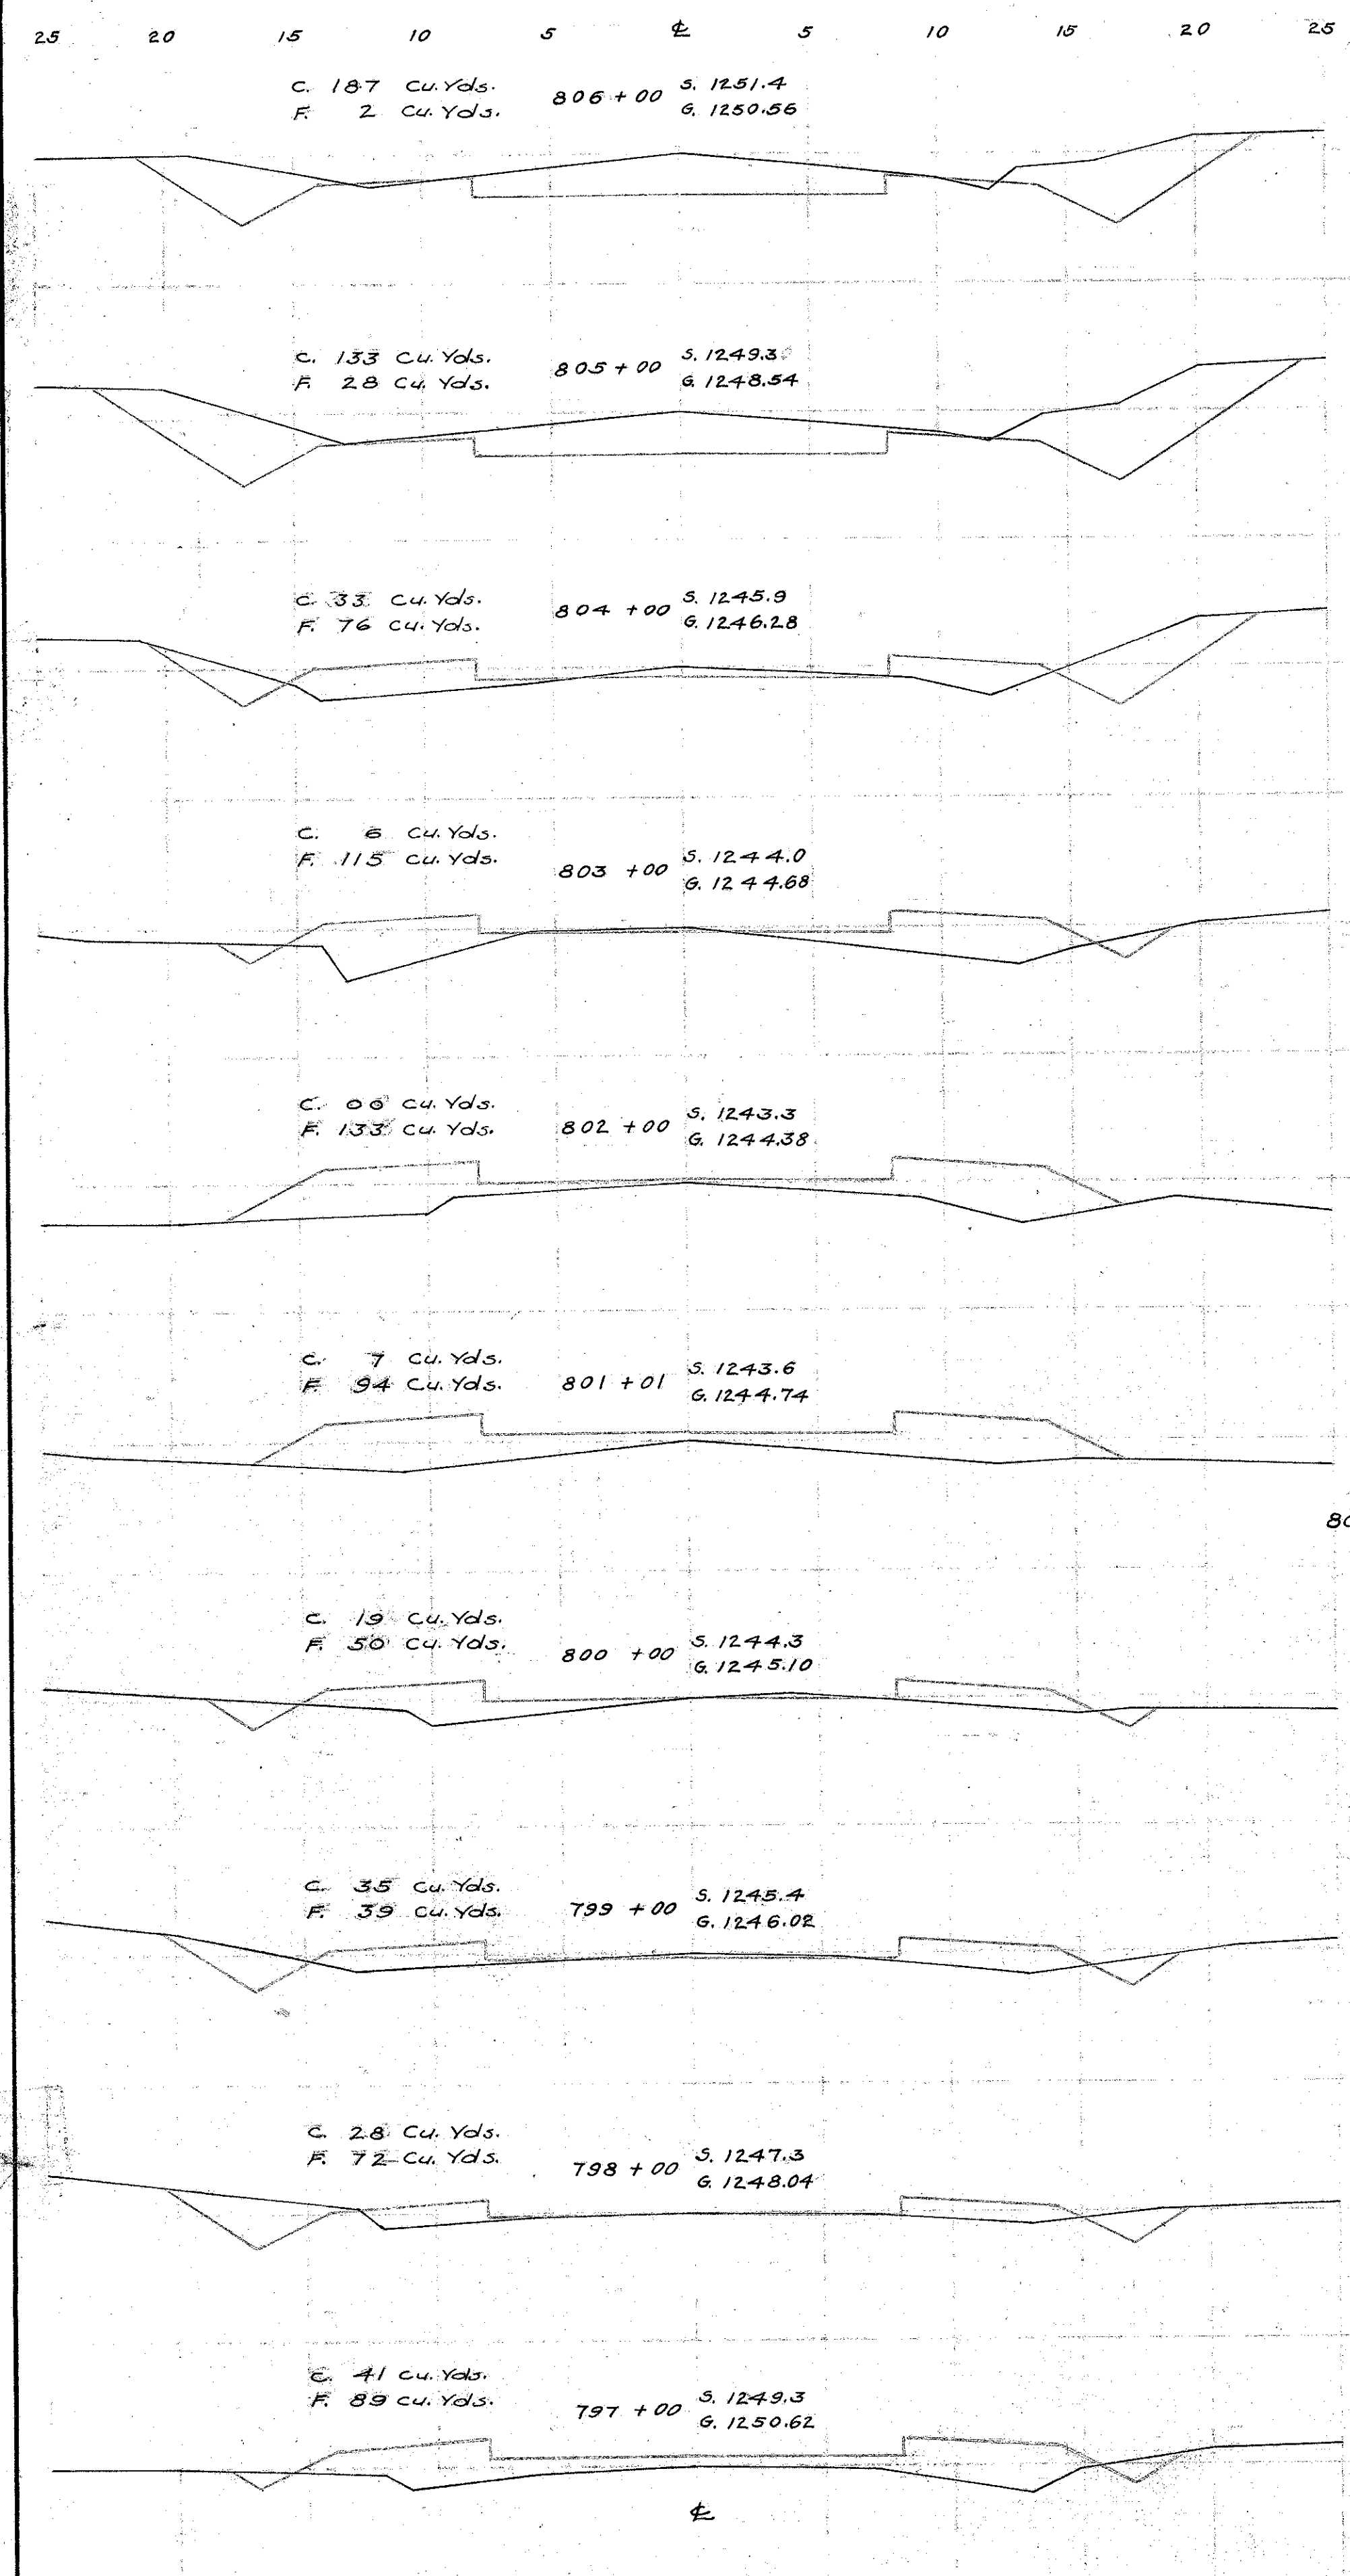

Exc. 577 Cu. Yds.  
Emb. 437 Cu. Yds.

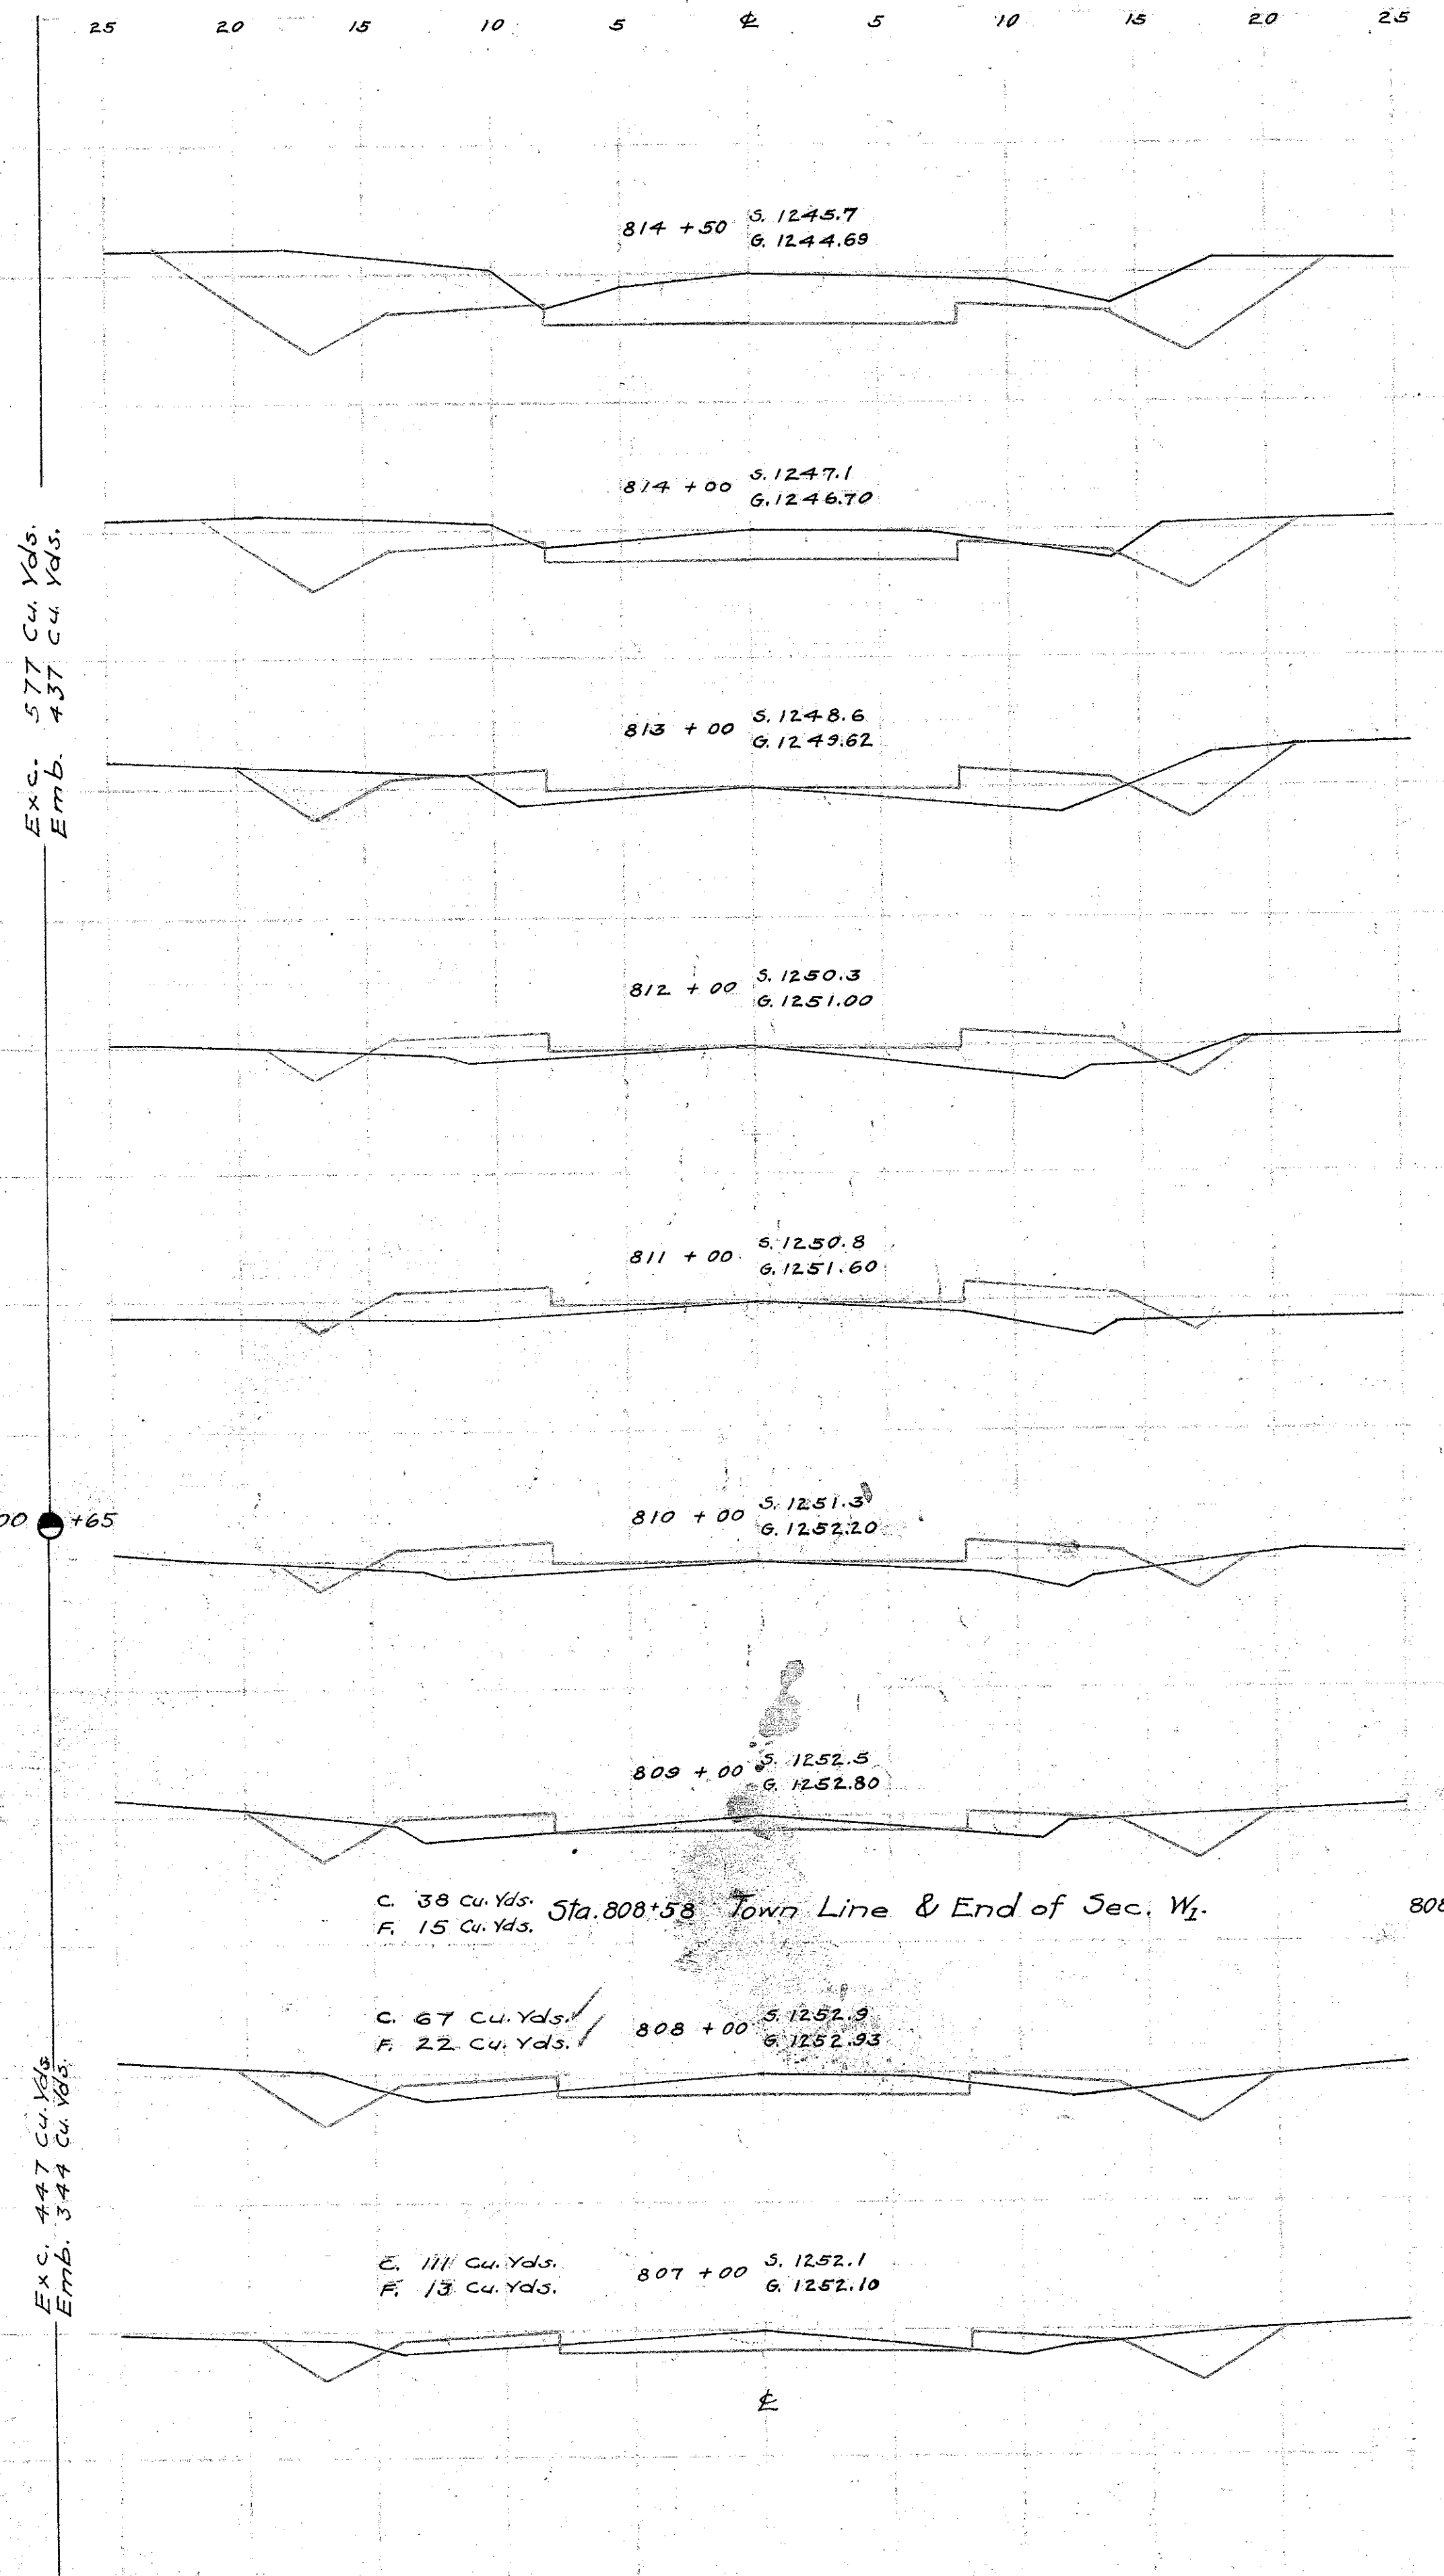

Exc. 447 Cu. Yds.  
Emb. 344 Cu. Yds.

