


MICROFILMED
JUL 1 1988


COUNTY	STATE	PROJECT
OHIO	OHIO	

21
31

LAKE COUNTY
LAK-84-27.17

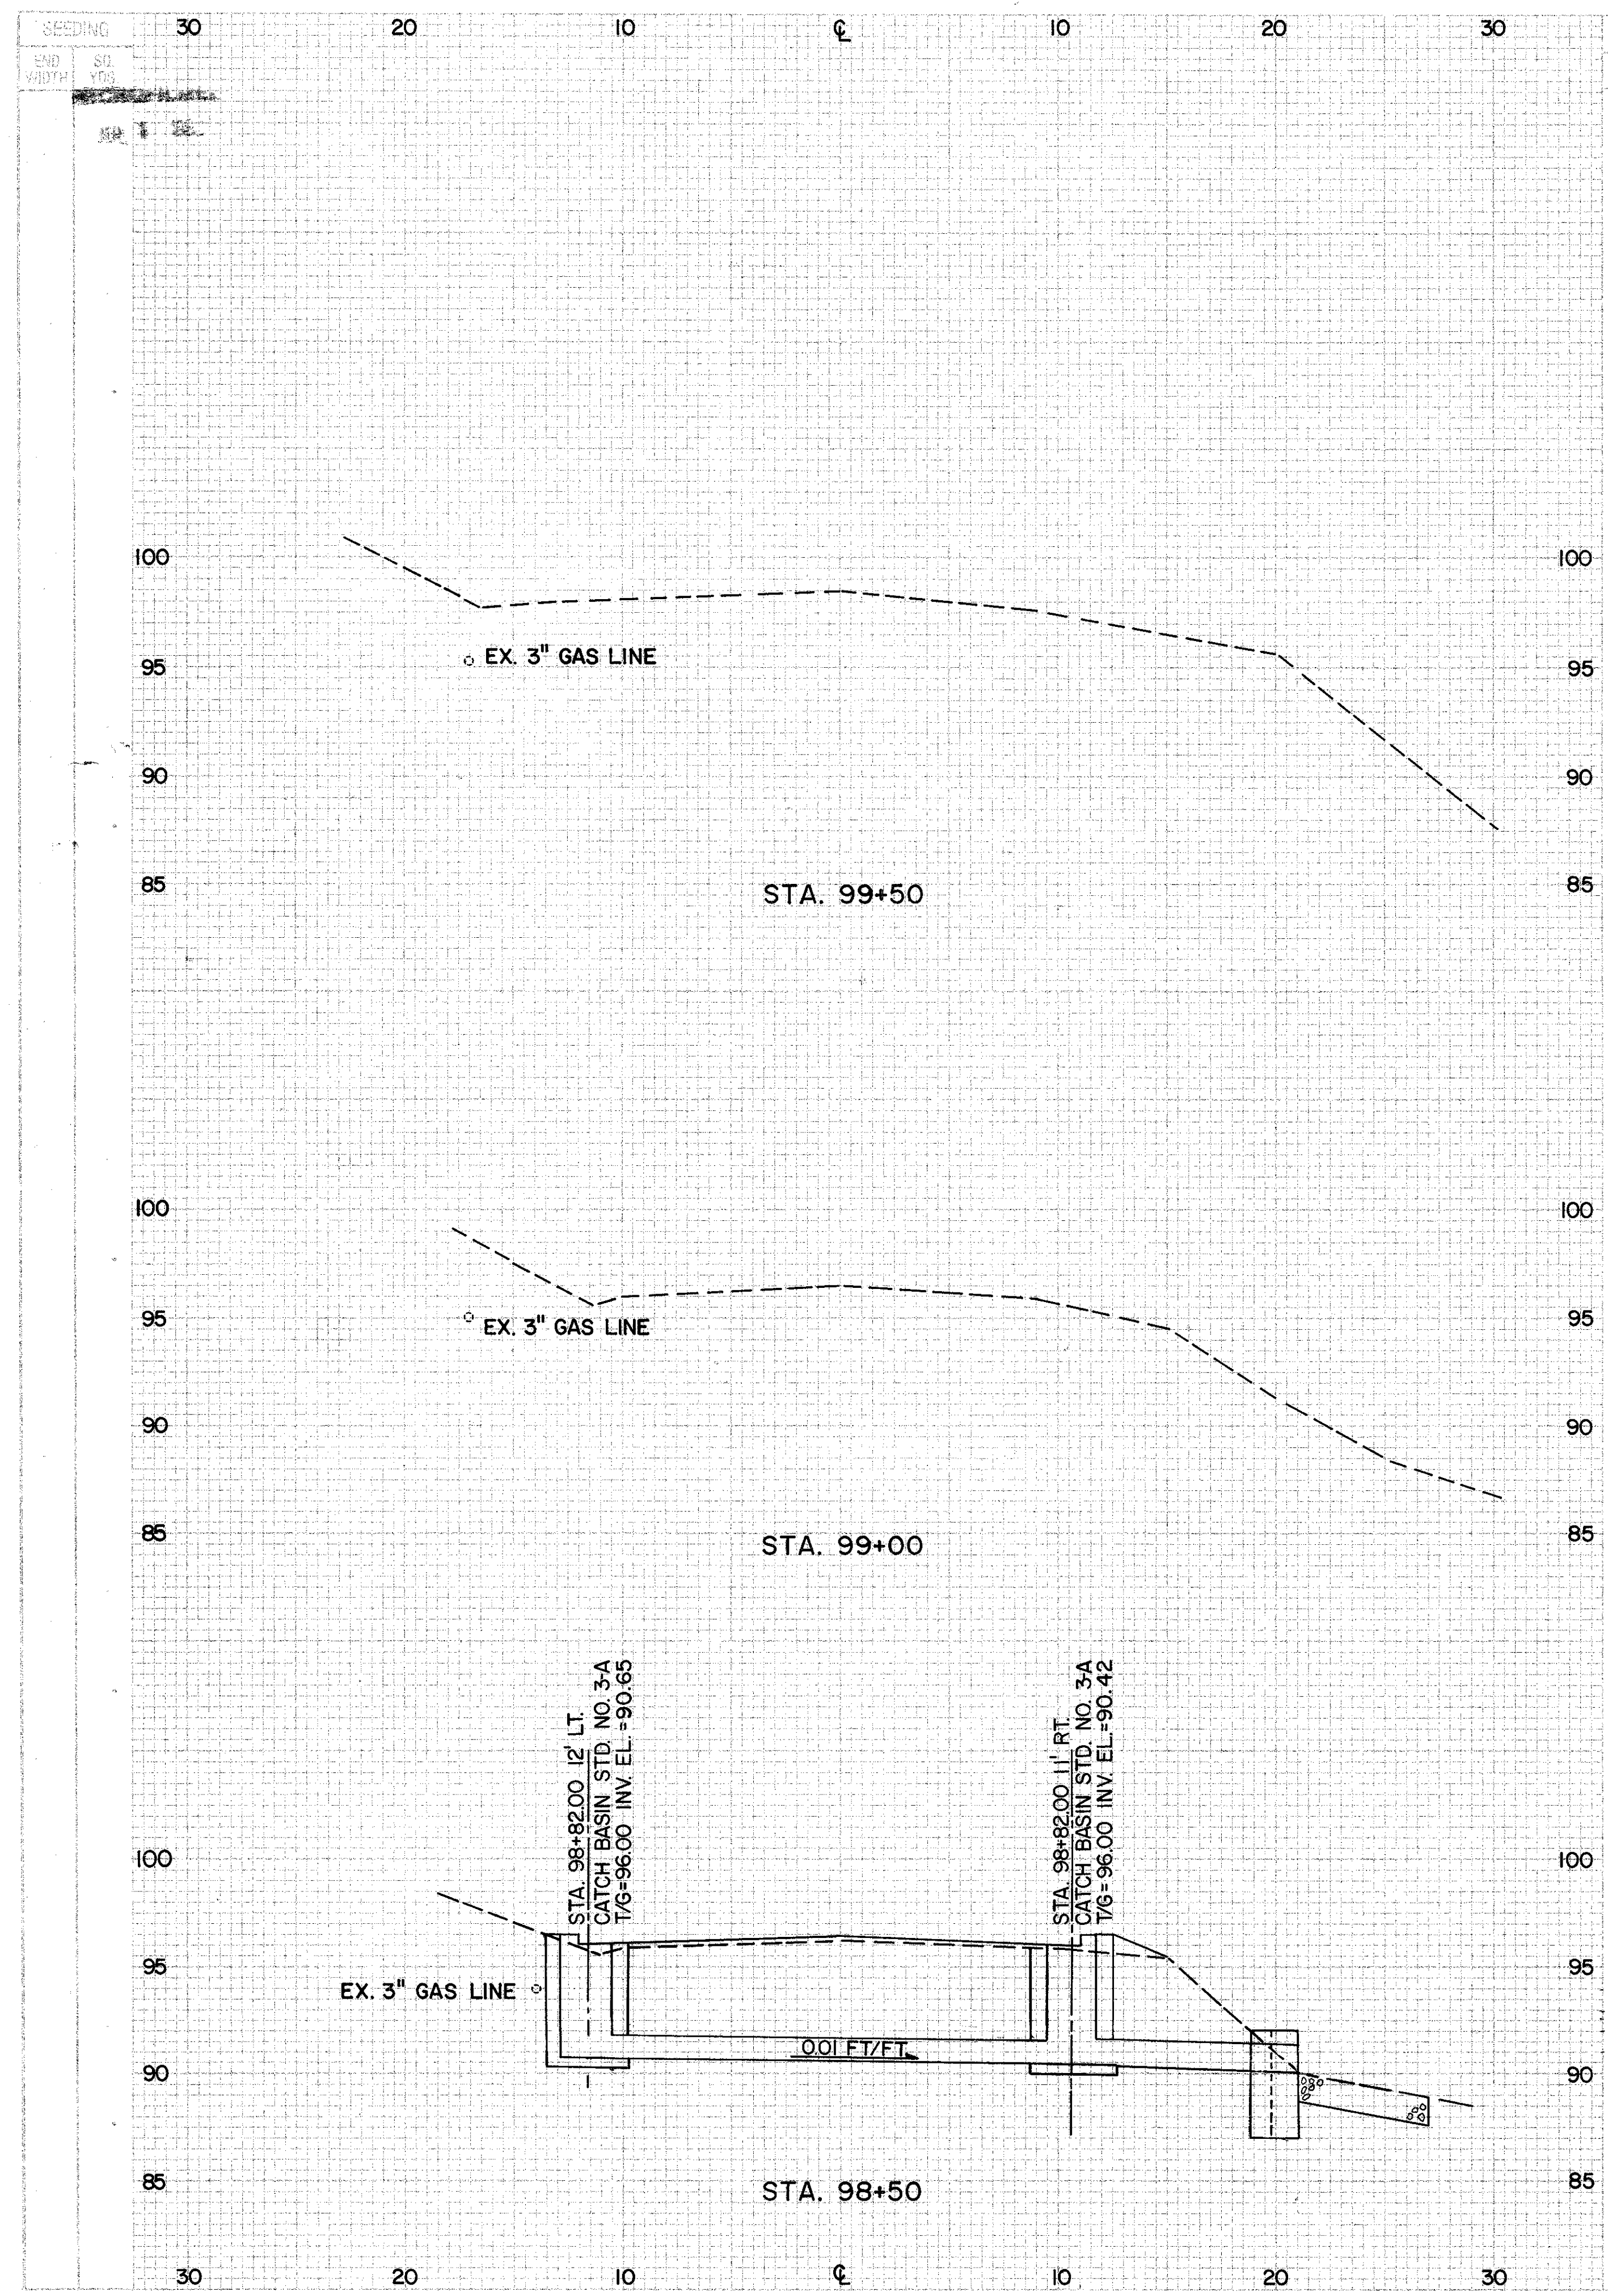

END AREA		VOLUME	
CUT	FILL	CUT	FILL

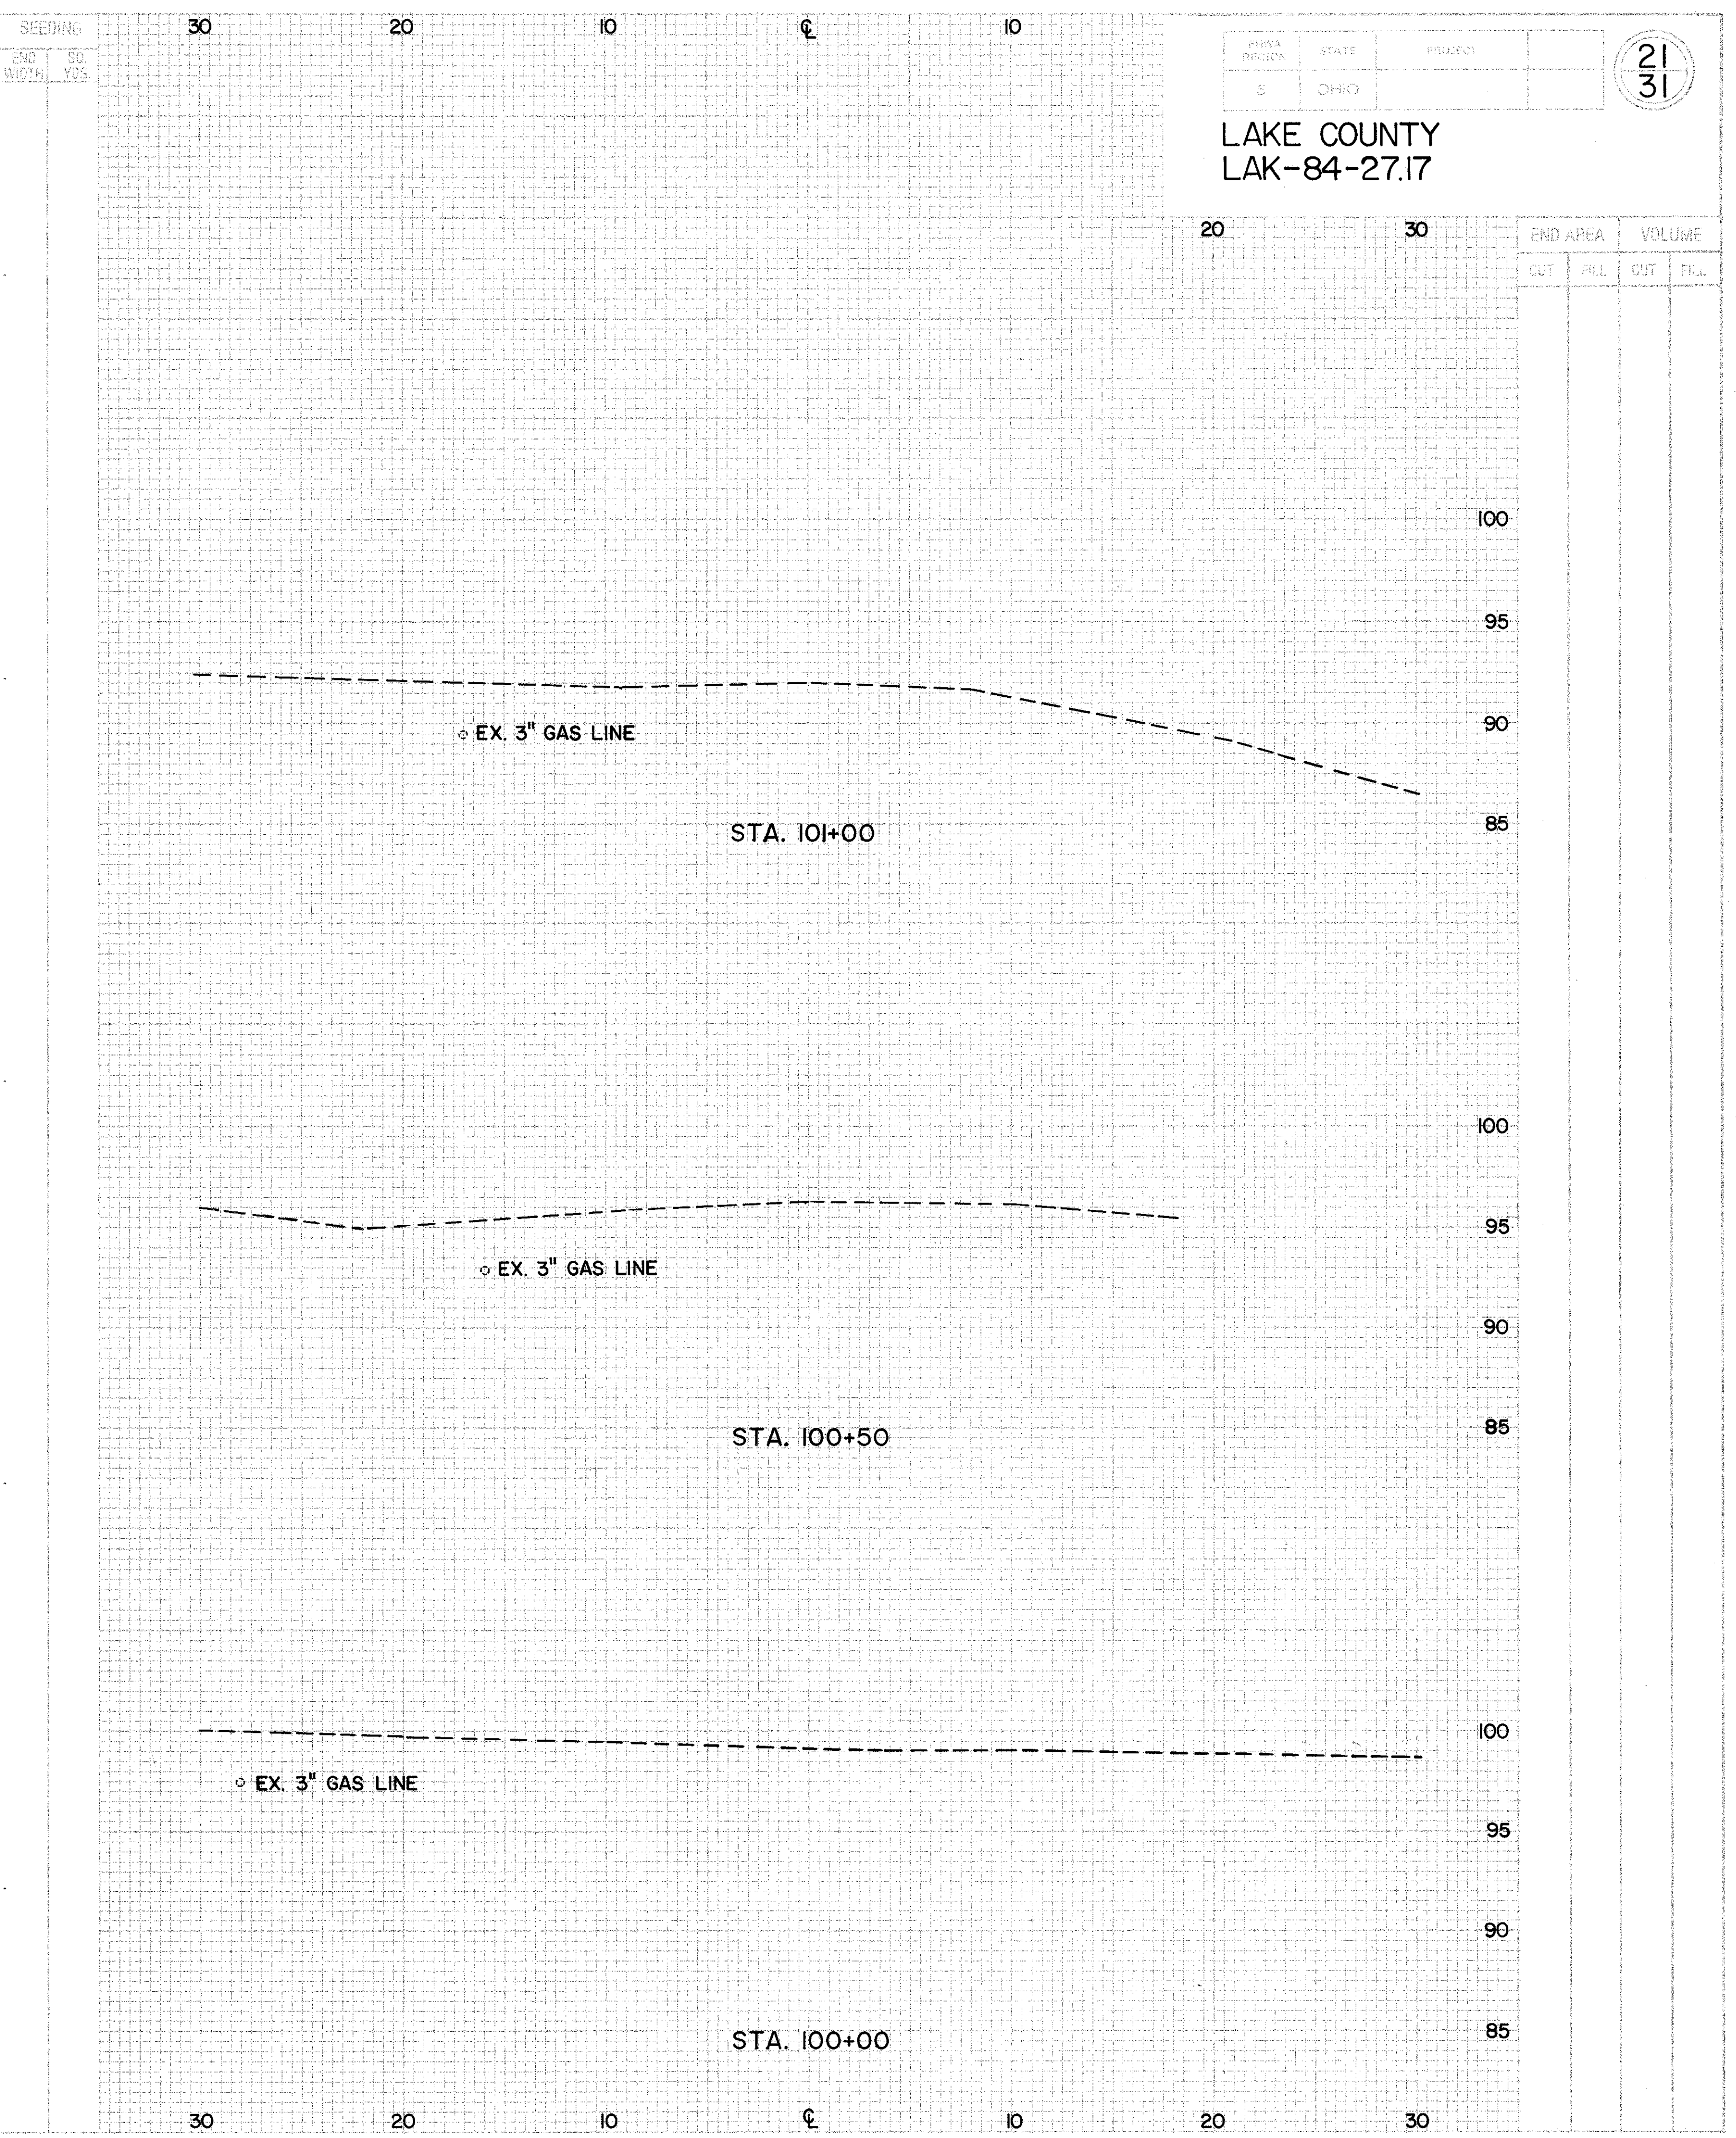

END AREA		VOLUME	
CUT	FILL	CUT	FILL

WOOD ROAD X-SECTIONS STA. 98+50 TO STA. 101+00