


SEEDING  
END Sq.  
WIDTH YDS.

CUYAHOGA COUNTY  
CUY-42-3.38

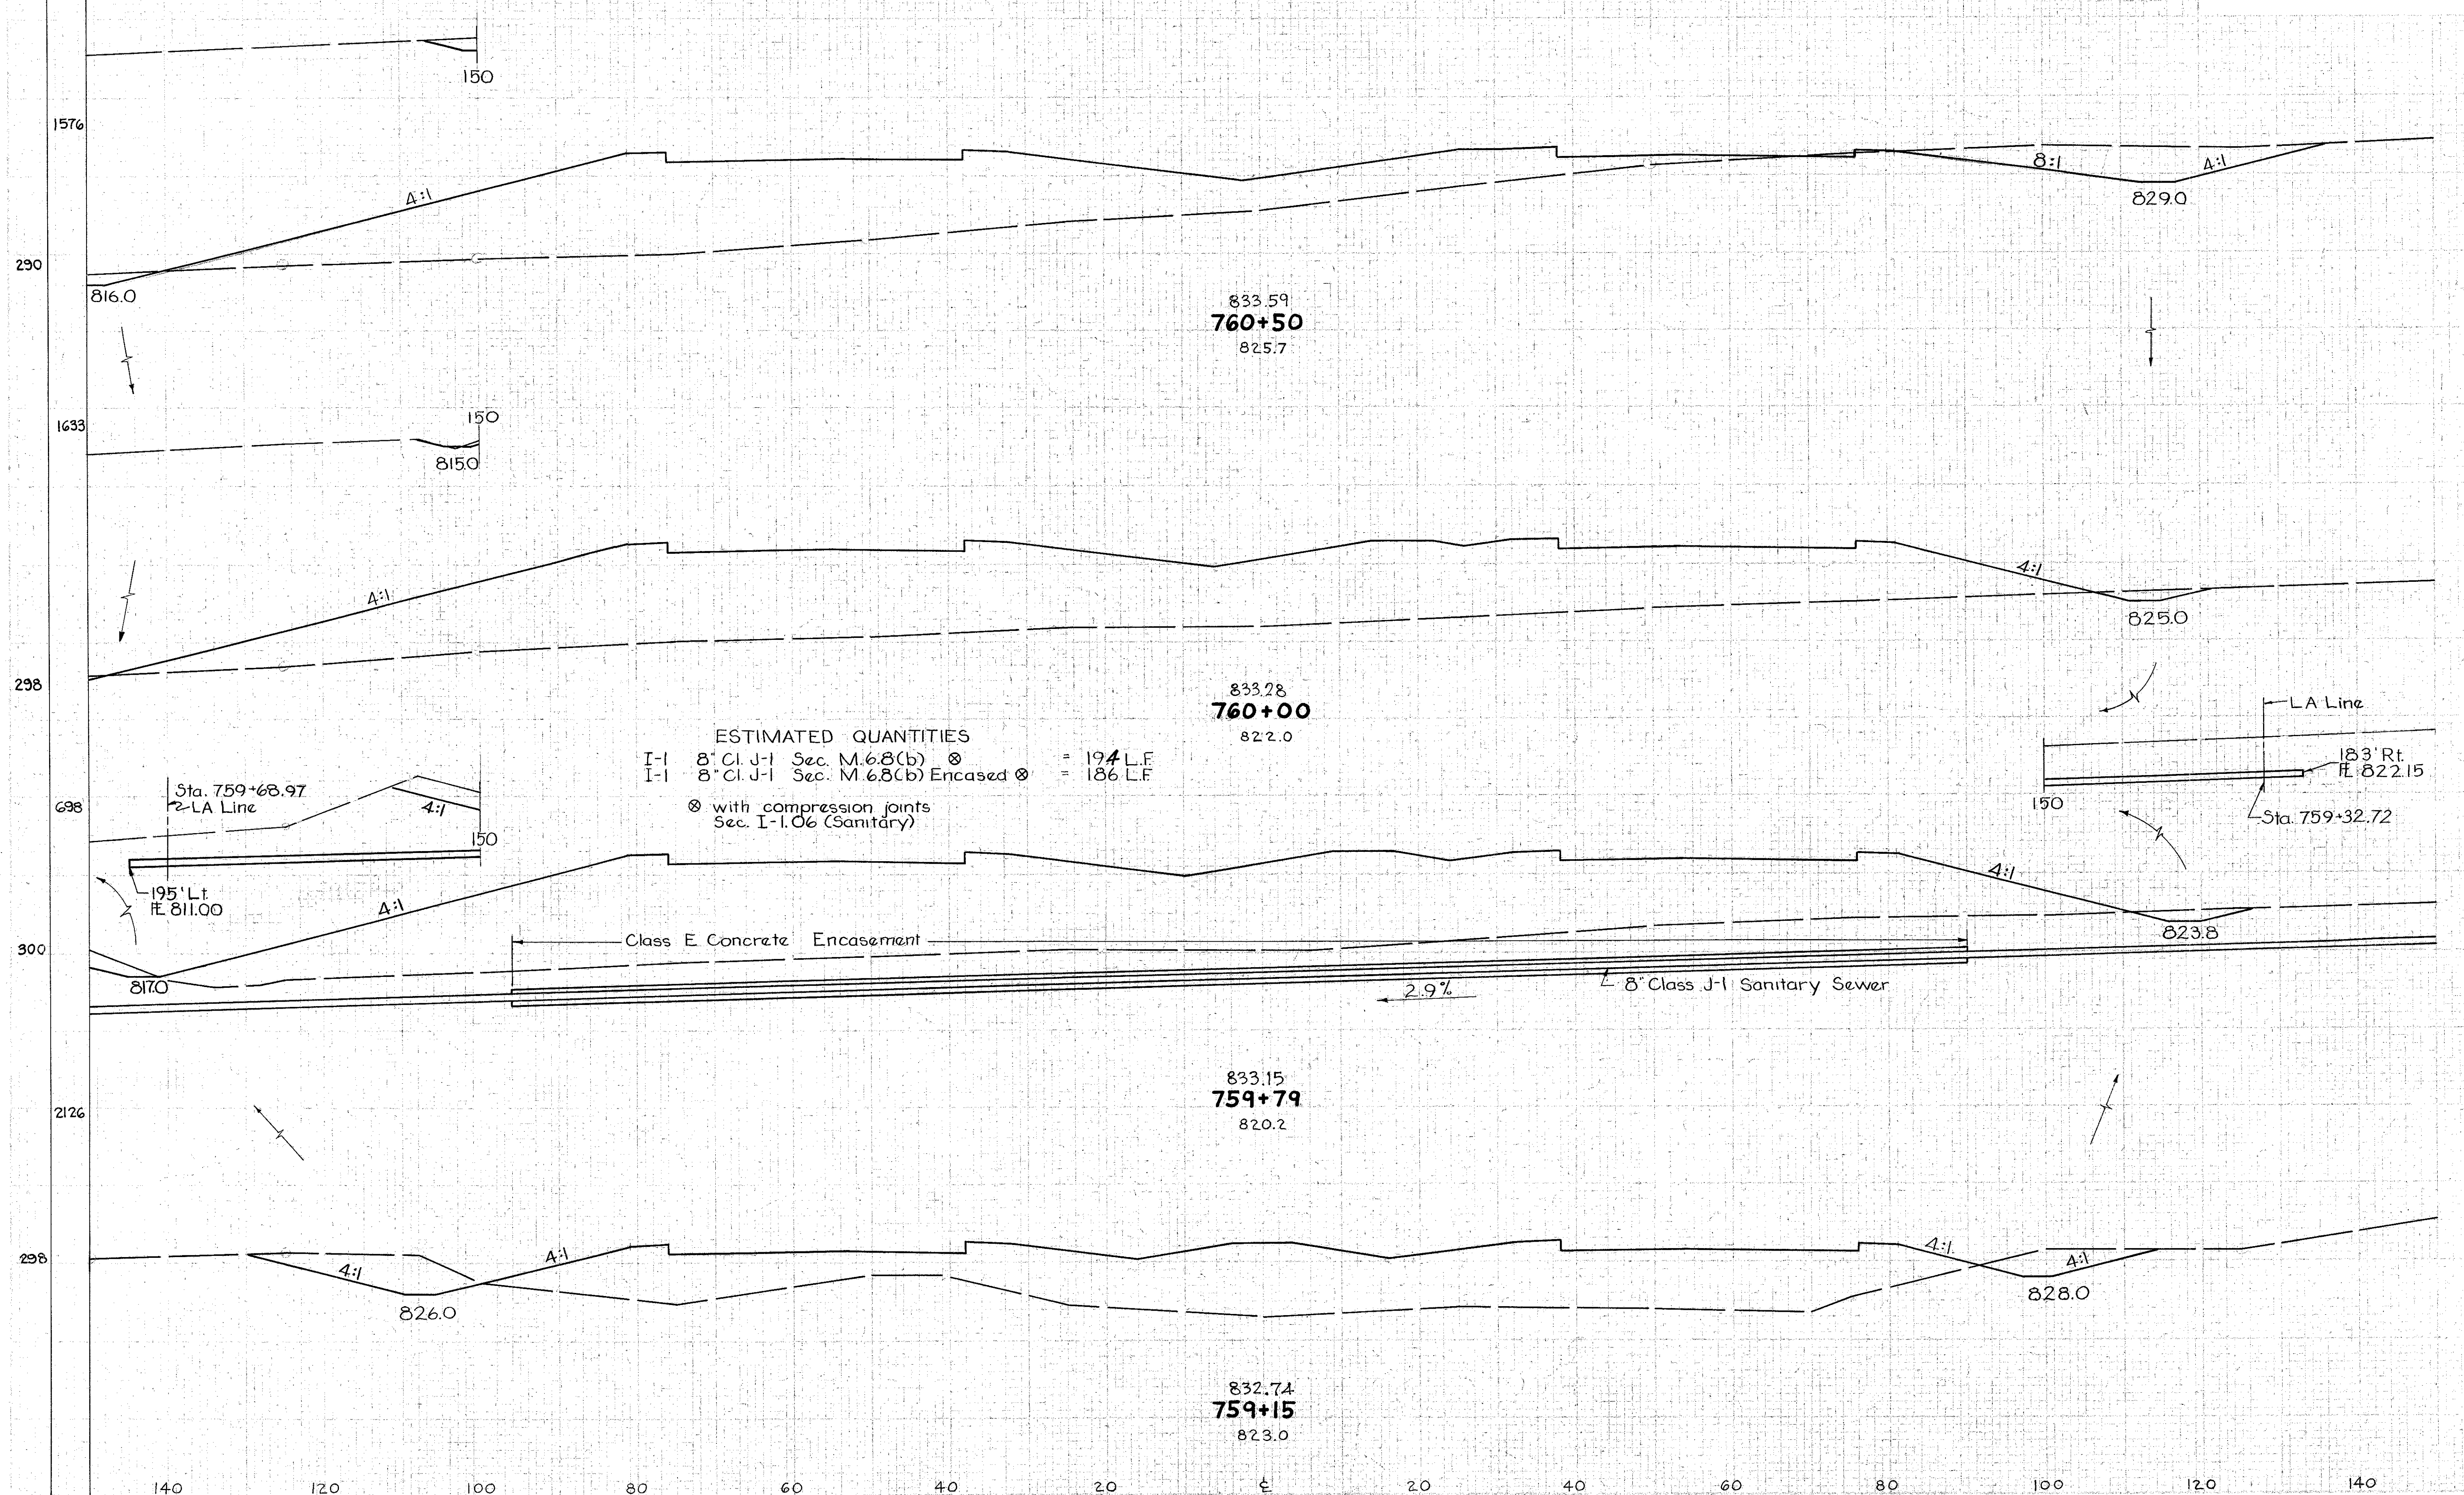

END AREA	Cu. Yds.	
	CUT	FILL
	338	1589
90	1319	
100	3140	
17	2073	
14	1726	
19	2367	
168	4173	
122	1155	