


FED. RD. DIVISION	STATE	PROJECT
2	OHIO	

284  
646

CUYAHOGA COUNTY  
CUY-71-17.83  
CUY-176-12.76

33  
54

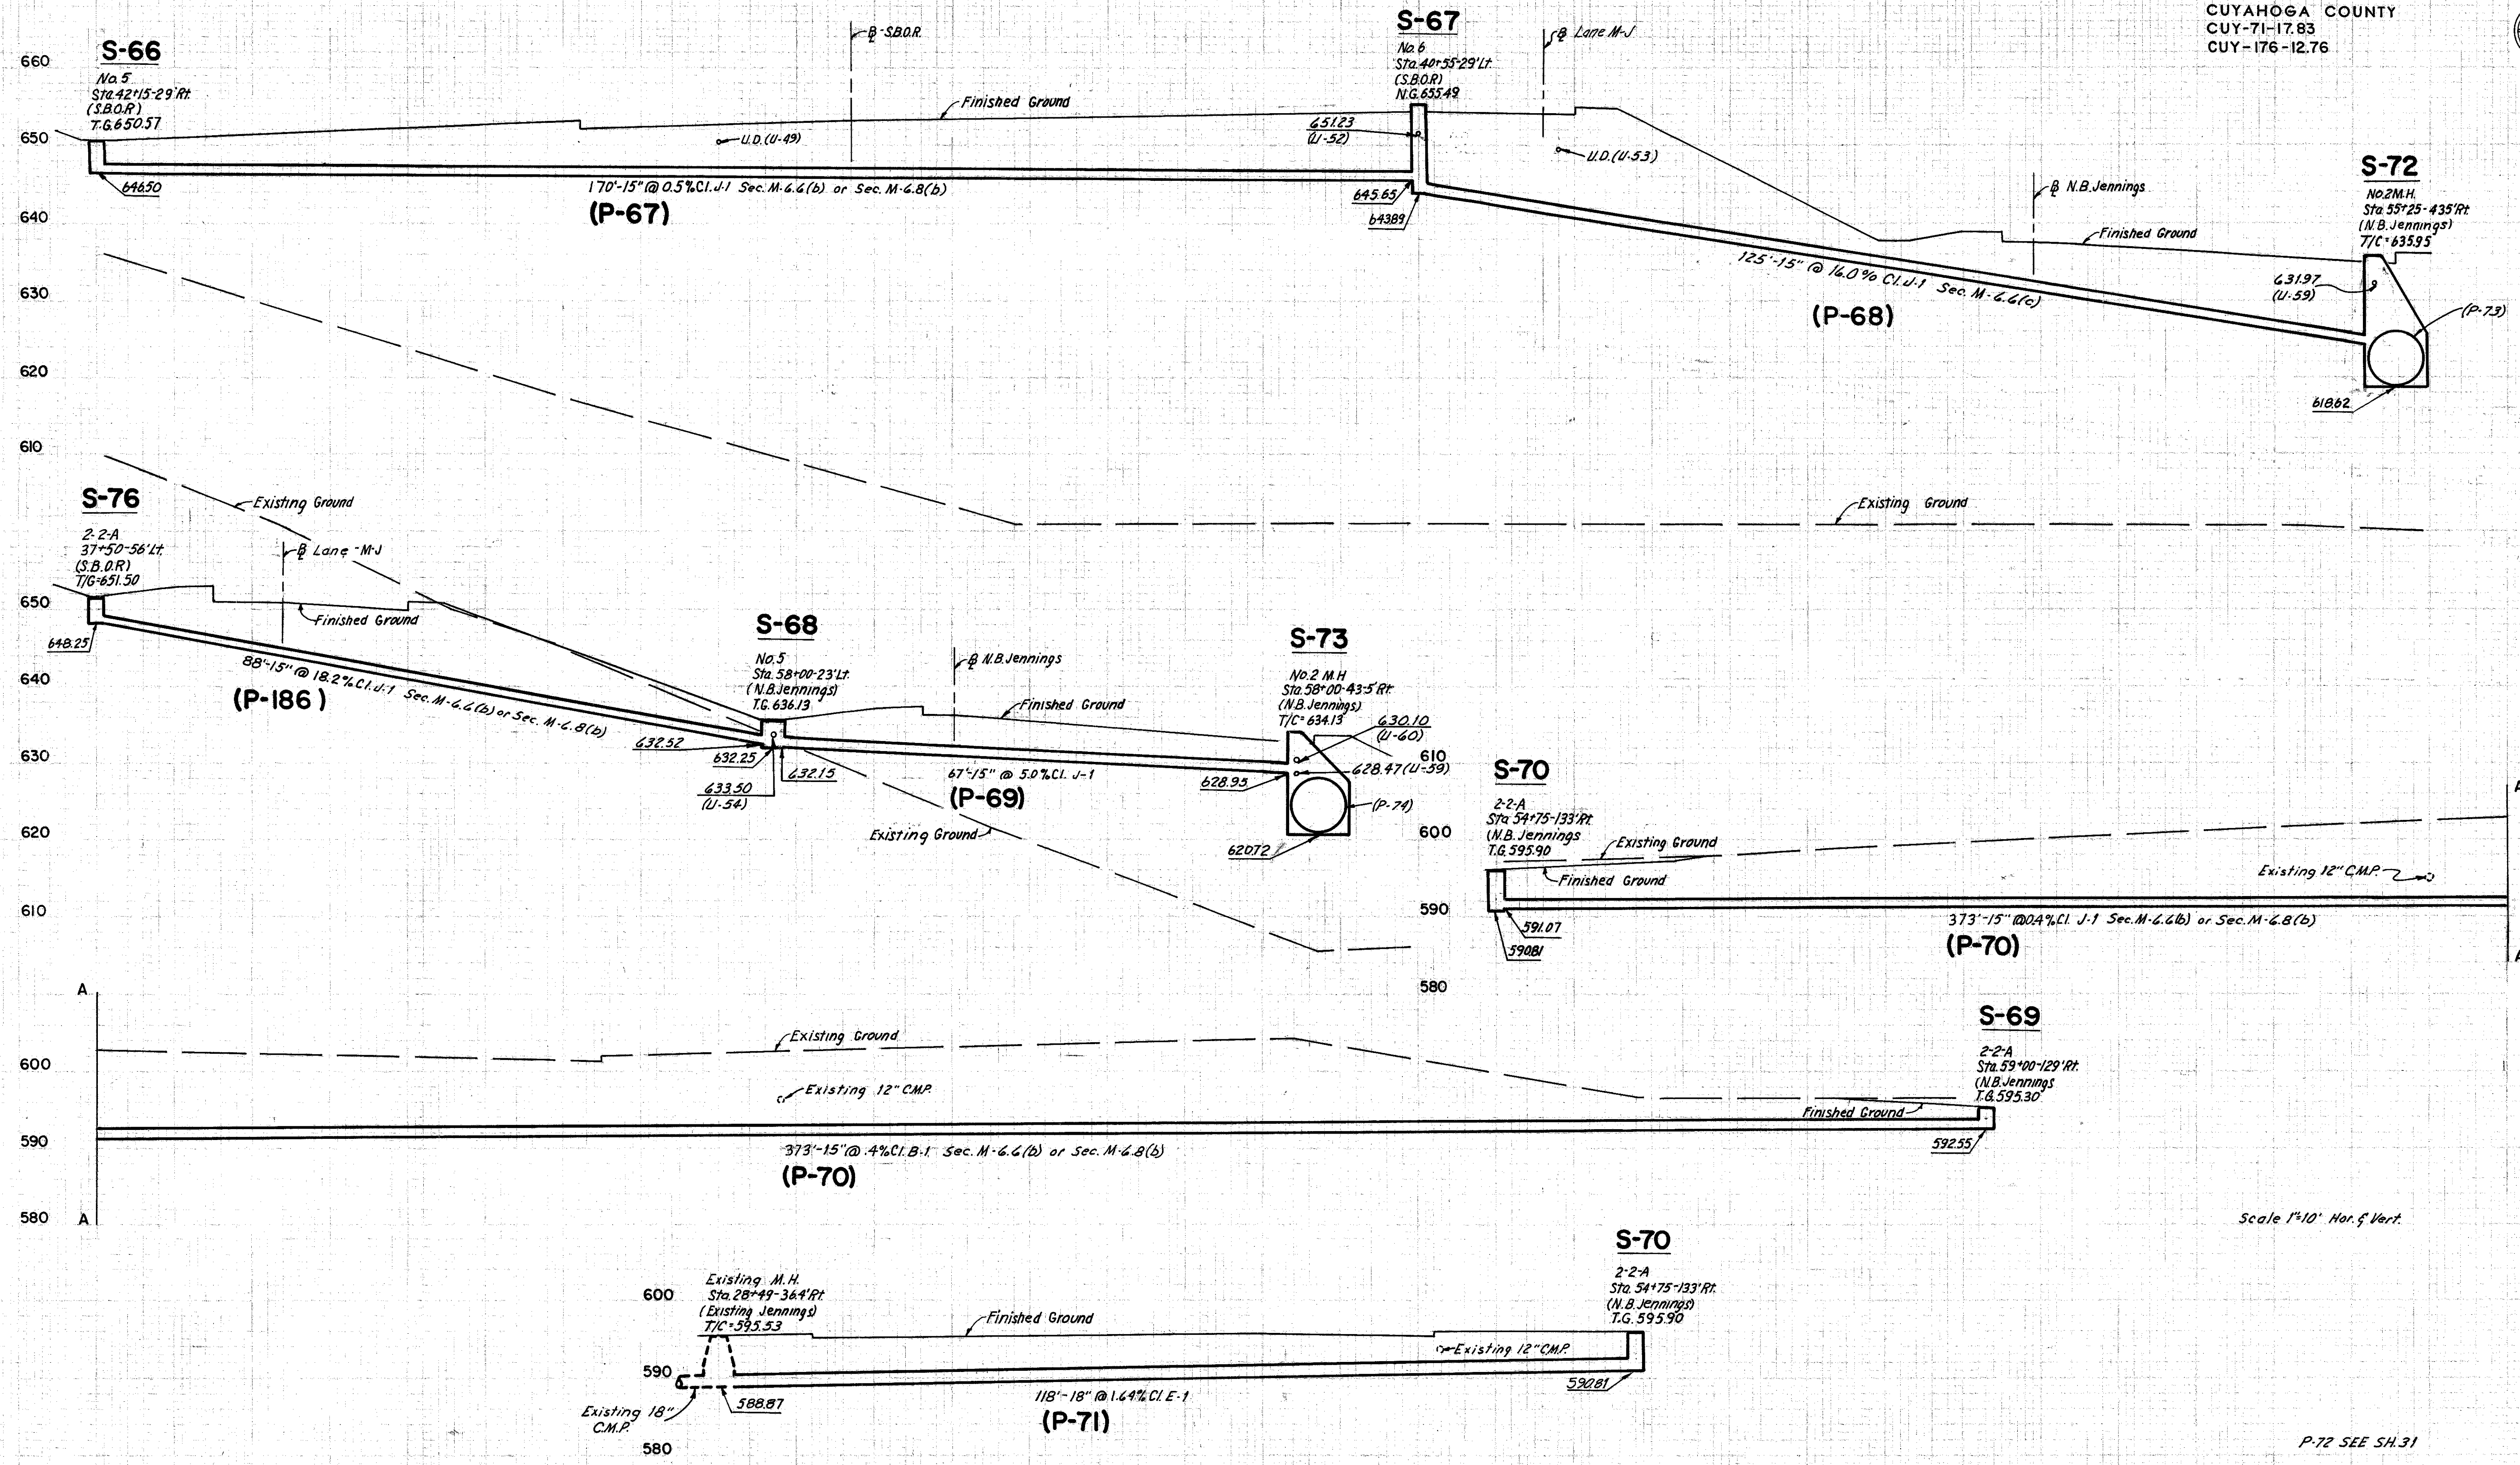

Scale 1"=10' Hor. & Vert.

P-72 SEE SH.31

HOWARD, NEEDLES, TAMMEN & BERGENDOFF  
CONSULTING ENGINEERS  
KANSAS CITY CLEVELAND NEW YORK