


FED. RD. DIVISION	STATE	PROJECT
2	OHIO	

296
646

45
54

CUYAHOGA COUNTY
CUY-71-17.83
CUY-176-12.76

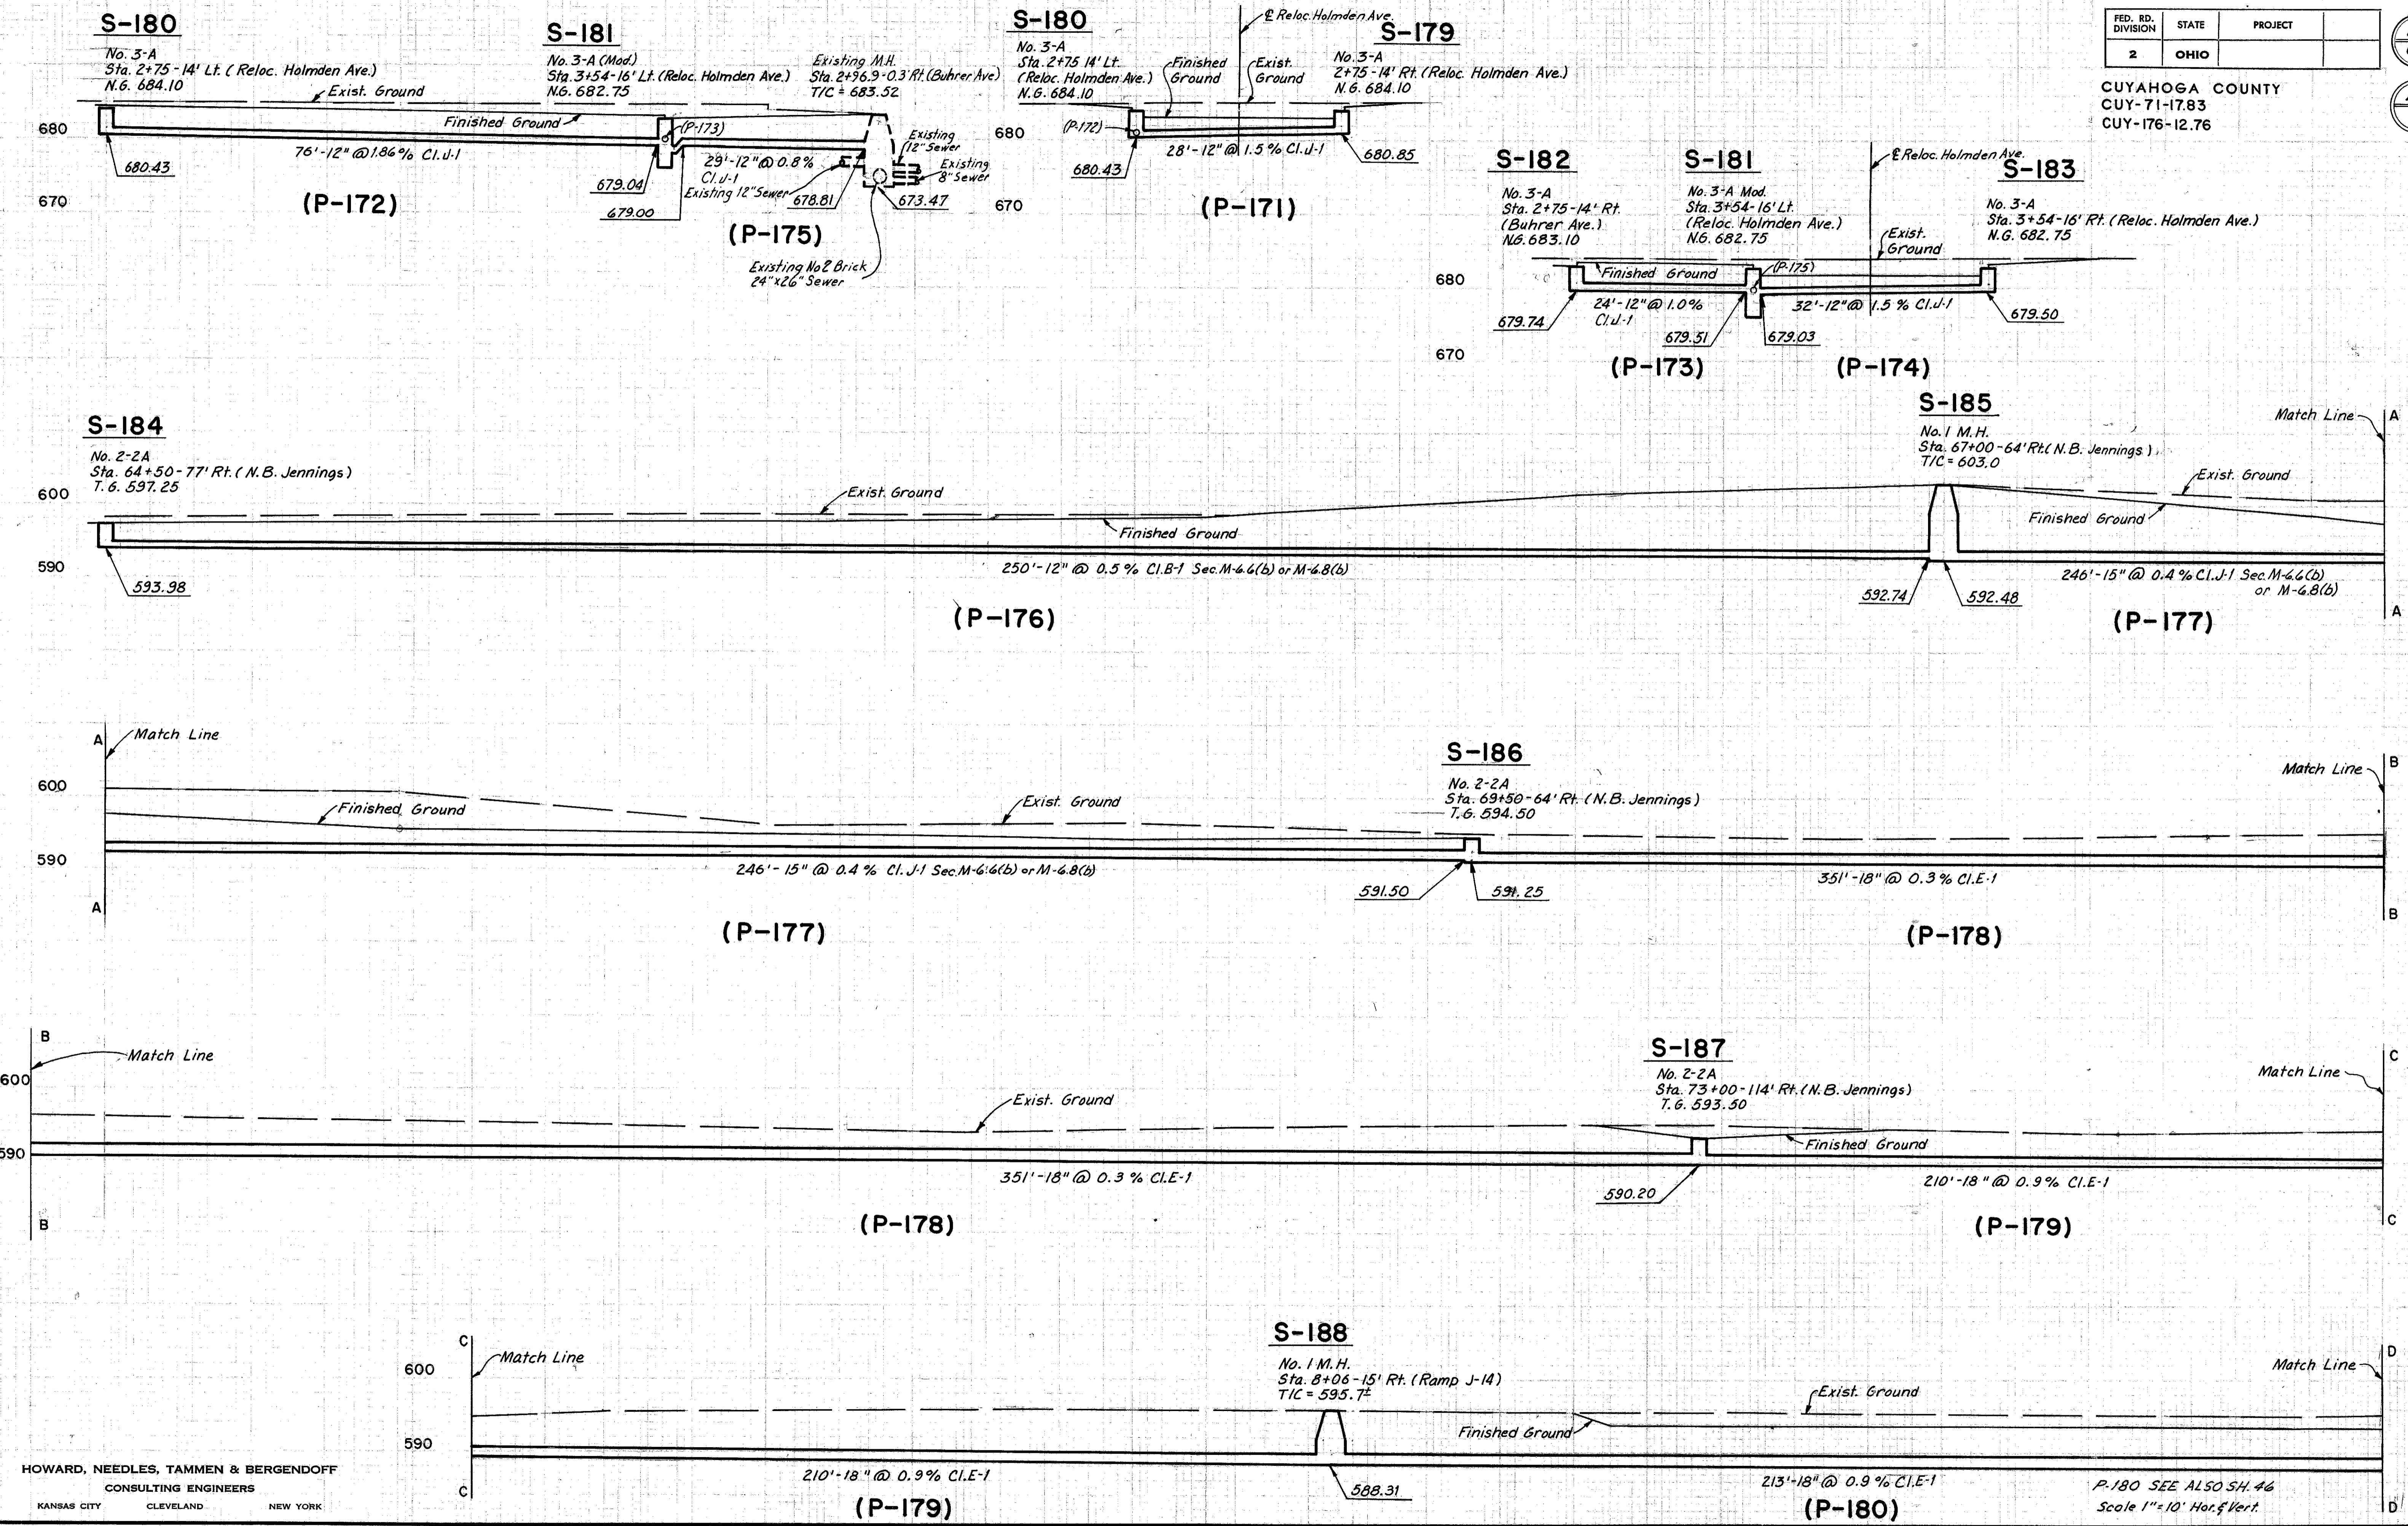

RD.J. 9-23-64
LMA 10-28-64

RD.J. 9-23-64

HOWARD, NEEDLES, TAMMEN & BERGENDOFF
CONSULTING ENGINEERS
KANSAS CITY CLEVELAND NEW YORK

P-180 SEE ALSO SH. 46
Scale 1" = 10' Hor. & Vert.