


FED. RD. DIVISION	STATE	PROJECT
2	OHIO	

298  
646

CUYAHOGA COUNTY  
CUY-71-17.83  
CUY-176-12.76

47  
54


9-23-69  
R.D.V.  
J.M.O.

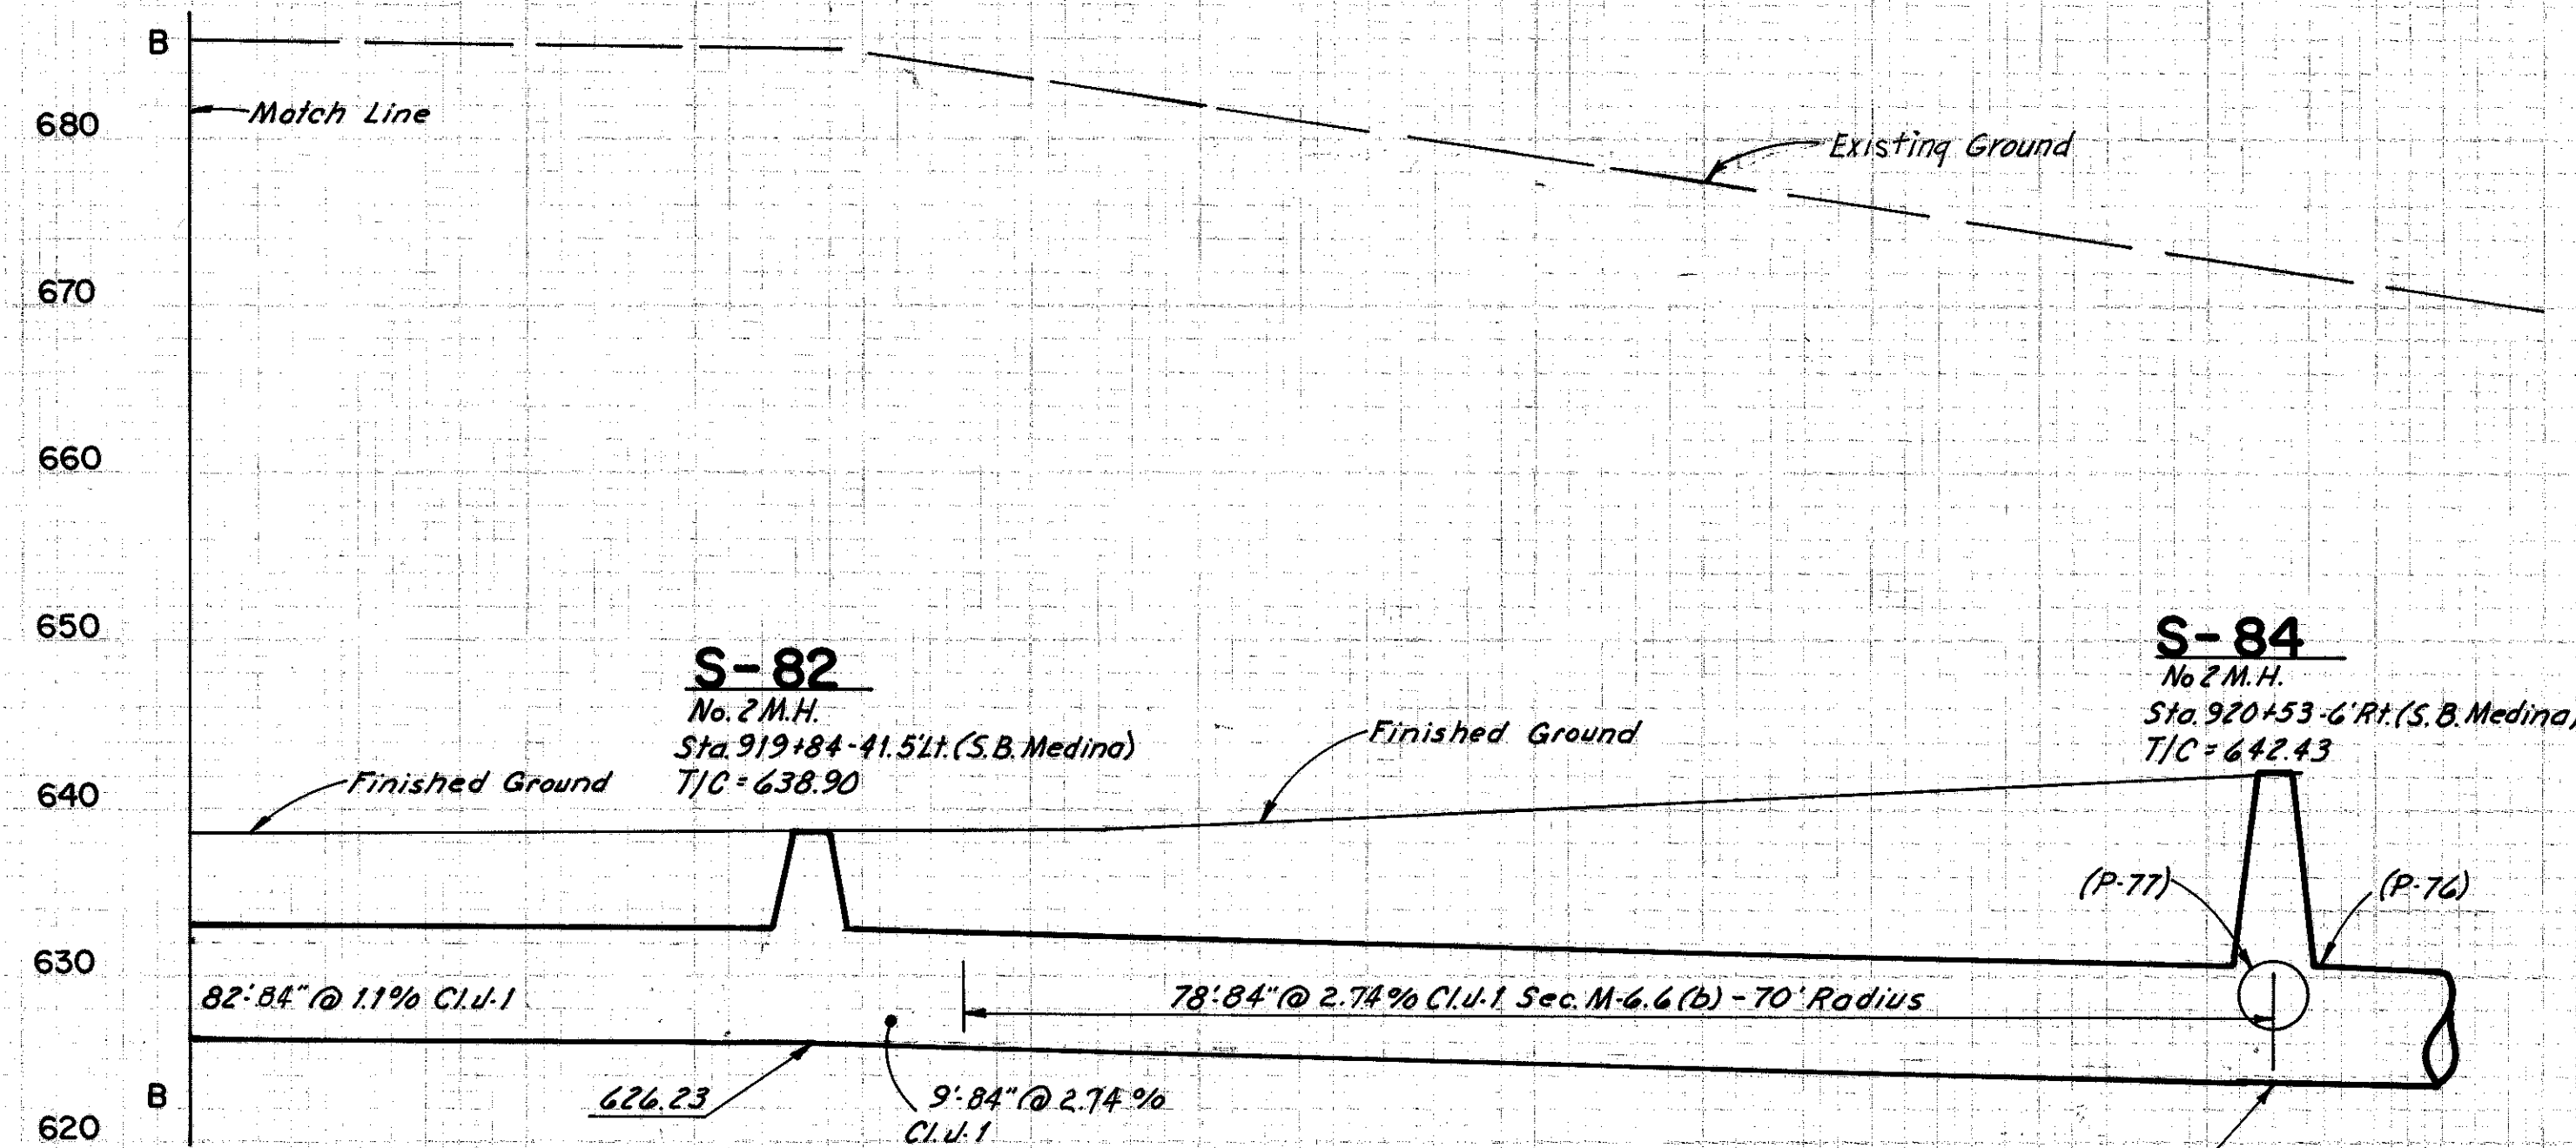

(P-189)  
CFN 180711794  
SLM 17.94, 84"  
SEE SHEET 263

MEDINA FRWY. TRUNK SEWER SOUTH BRANCH

(P-187)  
CFN 180711797  
SLM 17.95, 84"  
SEE SHEET 263  
AND 264

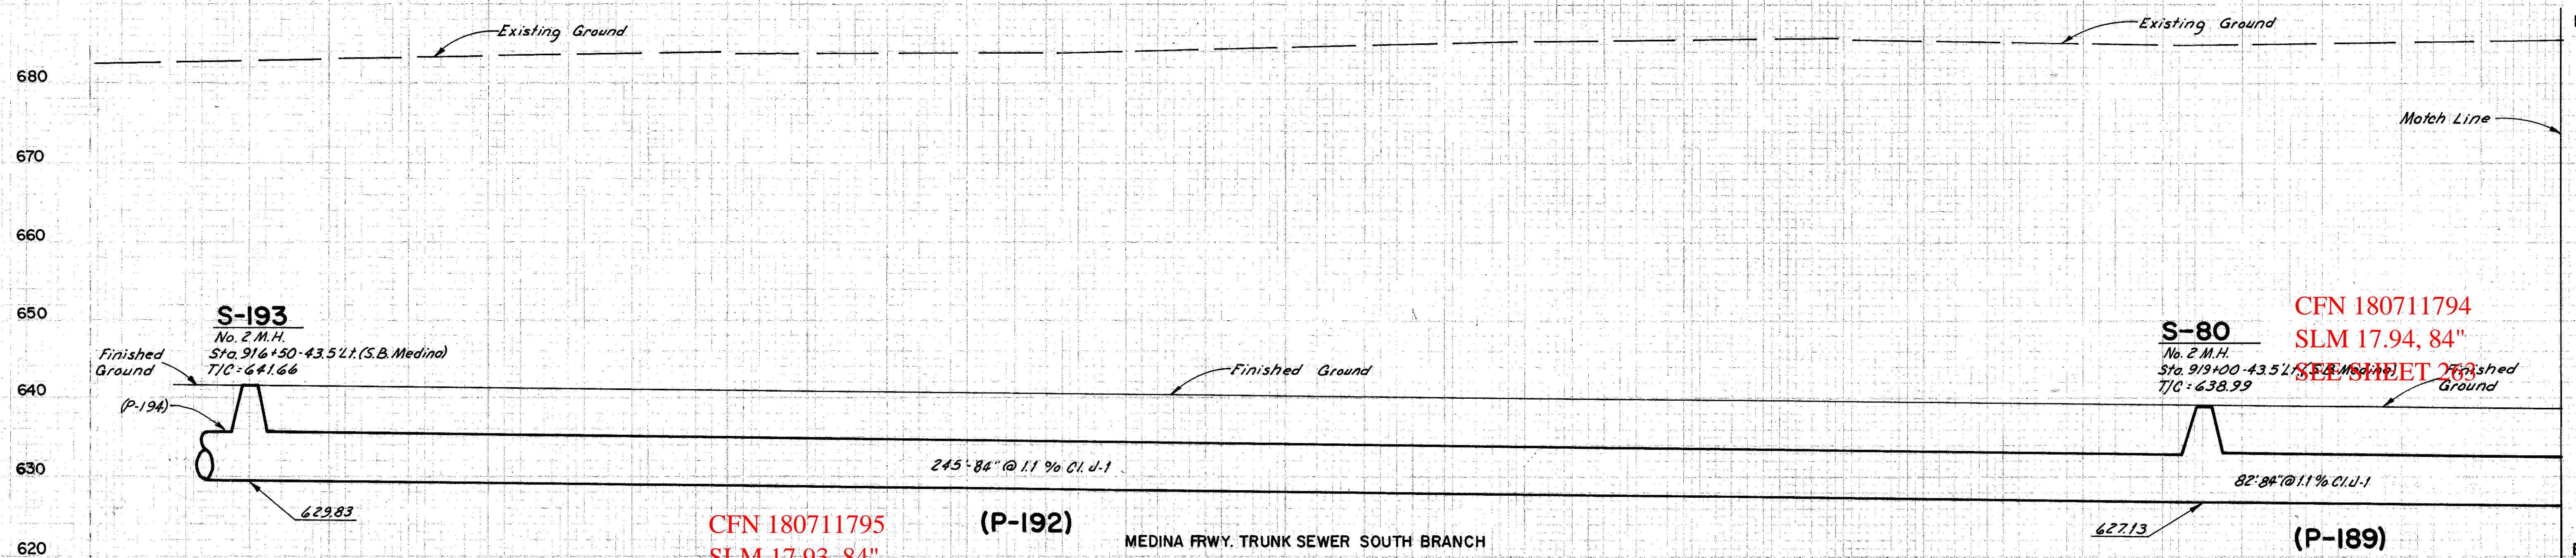

CFN 180711794  
SLM 17.94, 84"  
SEE SHEET 263

CFN 180711795  
SLM 17.93, 84"  
SEE SHEET 263

(P-192) MEDINA FRWY. TRUNK SEWER SOUTH BRANCH

(P-189)

HOWARD, NEEDLES, TAMMEN & BERGENDOFF  
CONSULTING ENGINEERS  
KANSAS CITY CLEVELAND NEW YORK

Scale 1"=10' Hor. & Vert.

P-186 SEE SH. 33  
P-188, P-190 & P-191 SEE SH. 48