



DATE: 10-22-66  
 SURVEYED, PLOTTED, R.O.D.  
 NOTE BOOK ALIGNED CHECKED, RT OF WAY CHECKED.  
 PLAN NO.

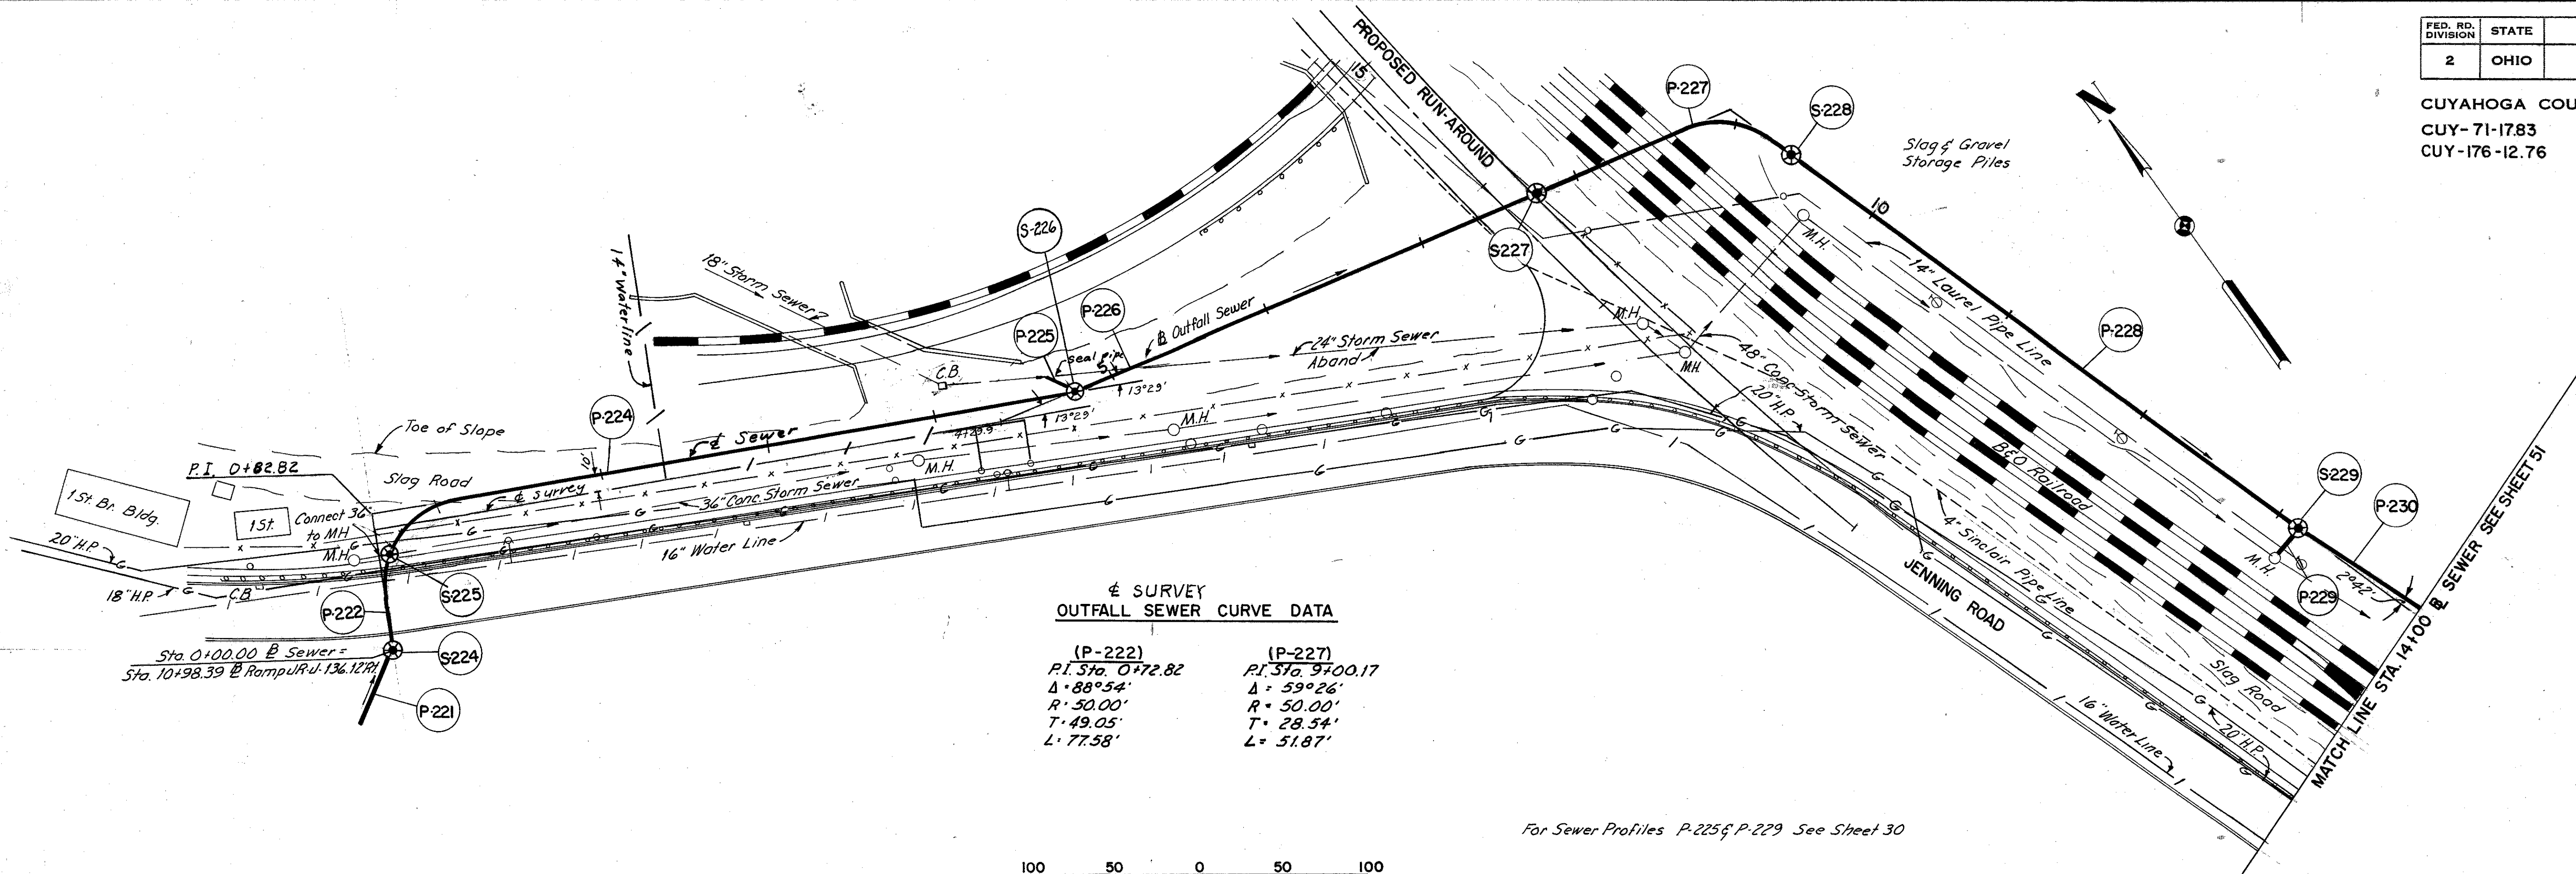

± SURVEY  
 OUTFALL SEWER CURVE DATA

(P-222)	(P-227)
P.I. Sta. 0+72.82	P.I. Sta. 9+00.17
Δ = 88°54'	Δ = 59°26'
R = 50.00'	R = 50.00'
T = 49.05'	T = 28.54'
L = 77.58'	L = 51.87'

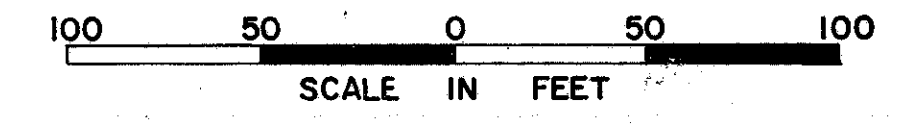

For Sewer Profiles P-225 & P-229 See Sheet 30

DATE: \_\_\_\_\_  
 BY: \_\_\_\_\_  
 SURV. NO. \_\_\_\_\_  
 PLOTTED: \_\_\_\_\_  
 NOTE BOOK GRADES CHECKED, B.M. NOTED, STRUCTURE NOTATIONS CHECKED.  
 PROFILE NO.

