

# WATER LINE PLAN


FED. RD. DIVISION	STATE	PROJECT
2	OHIO	

539  
646

CUYAHOGA COUNTY  
CUY. 71-17.83  
CUY. 176-12.76

29  
34


END PROJECT  
CUY. 71-17.83  
951+13.98 N.B. MEDINA  
951+15.00 S.B. MEDINA

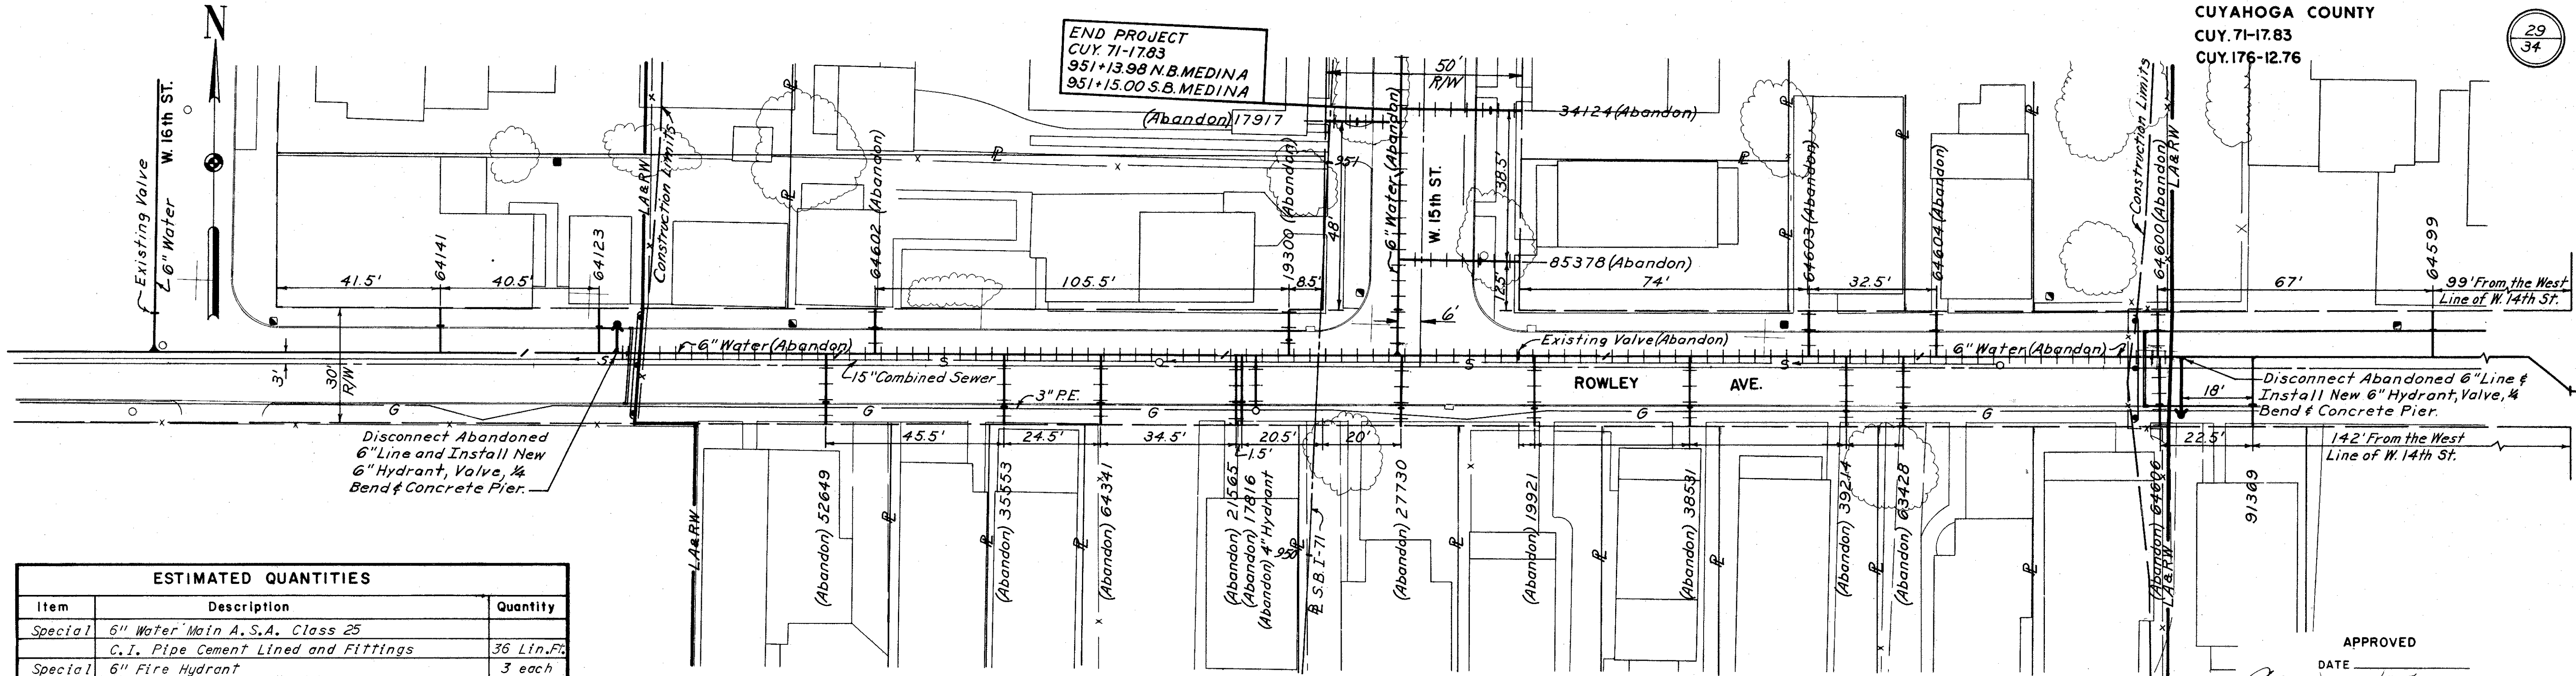

ESTIMATED QUANTITIES		
Item	Description	Quantity
Special	6" Water Main A.S.A. Class 25	
	C.I. Pipe Cement Lined and Fittings	36 Lin. Ft.
Special	6" Fire Hydrant	3 each
Special	6" Valve	3 each
Special	Pipe Cuts	3 each

## ROWLEY AVE.

APPROVED  
DATE \_\_\_\_\_  
*[Signature]*  
DIRECTOR OF PUBLIC UTILITIES  
*[Signature]*  
COMMISSIONER OF WATER AND HEAT  
*[Signature]*  
COMMISSIONER DIVISION OF UTILITIES ENGINEERING  
*[Signature]*  
ENGINEER OF CONSTRUCTION AND SURVEYS  
*[Signature]*  
ENGINEER OF DESIGN

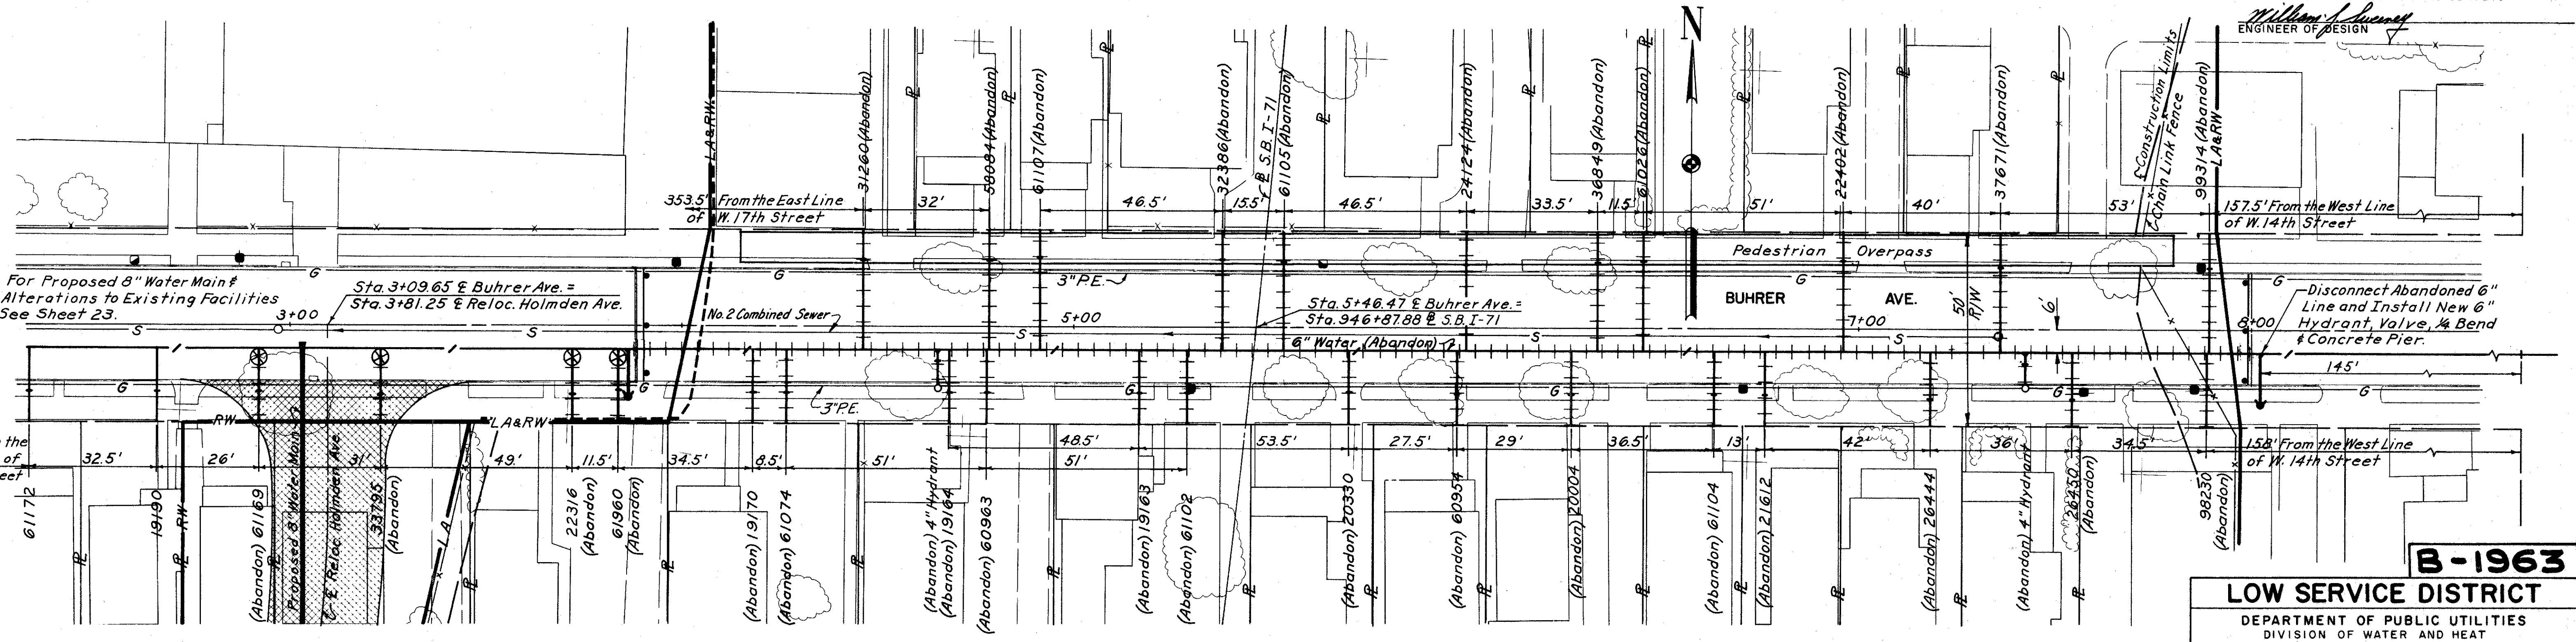

## BUHRER AVE.

B-1963

LOW SERVICE DISTRICT

DEPARTMENT OF PUBLIC UTILITIES  
DIVISION OF WATER AND HEAT  
CLEVELAND, OHIO

SUBJECT Abandon 6" Water Line on Rowley Avenue from 160' west of West 14th Street to 87' east of West 16th Street. Abandon 6" Water Line on Buhrer Avenue from 145' west of West 14th Street to 295' east of West 17th Street.

SCALE 1"=20'  
MADE I.U.I. DATE 11-12-64  
TRCD. R.W.K. DATE 11-12-64  
CKD. E.C.E. DATE 1-7-65

HOWARD, NEEDLES, TAMMEN & BERGENDOFF

CONSULTING ENGINEERS  
KANSAS CITY CLEVELAND NEW YORK