


N:\PROJECTS\PRX1B10B\CADD\BXS\_3.DWG 07-16-93

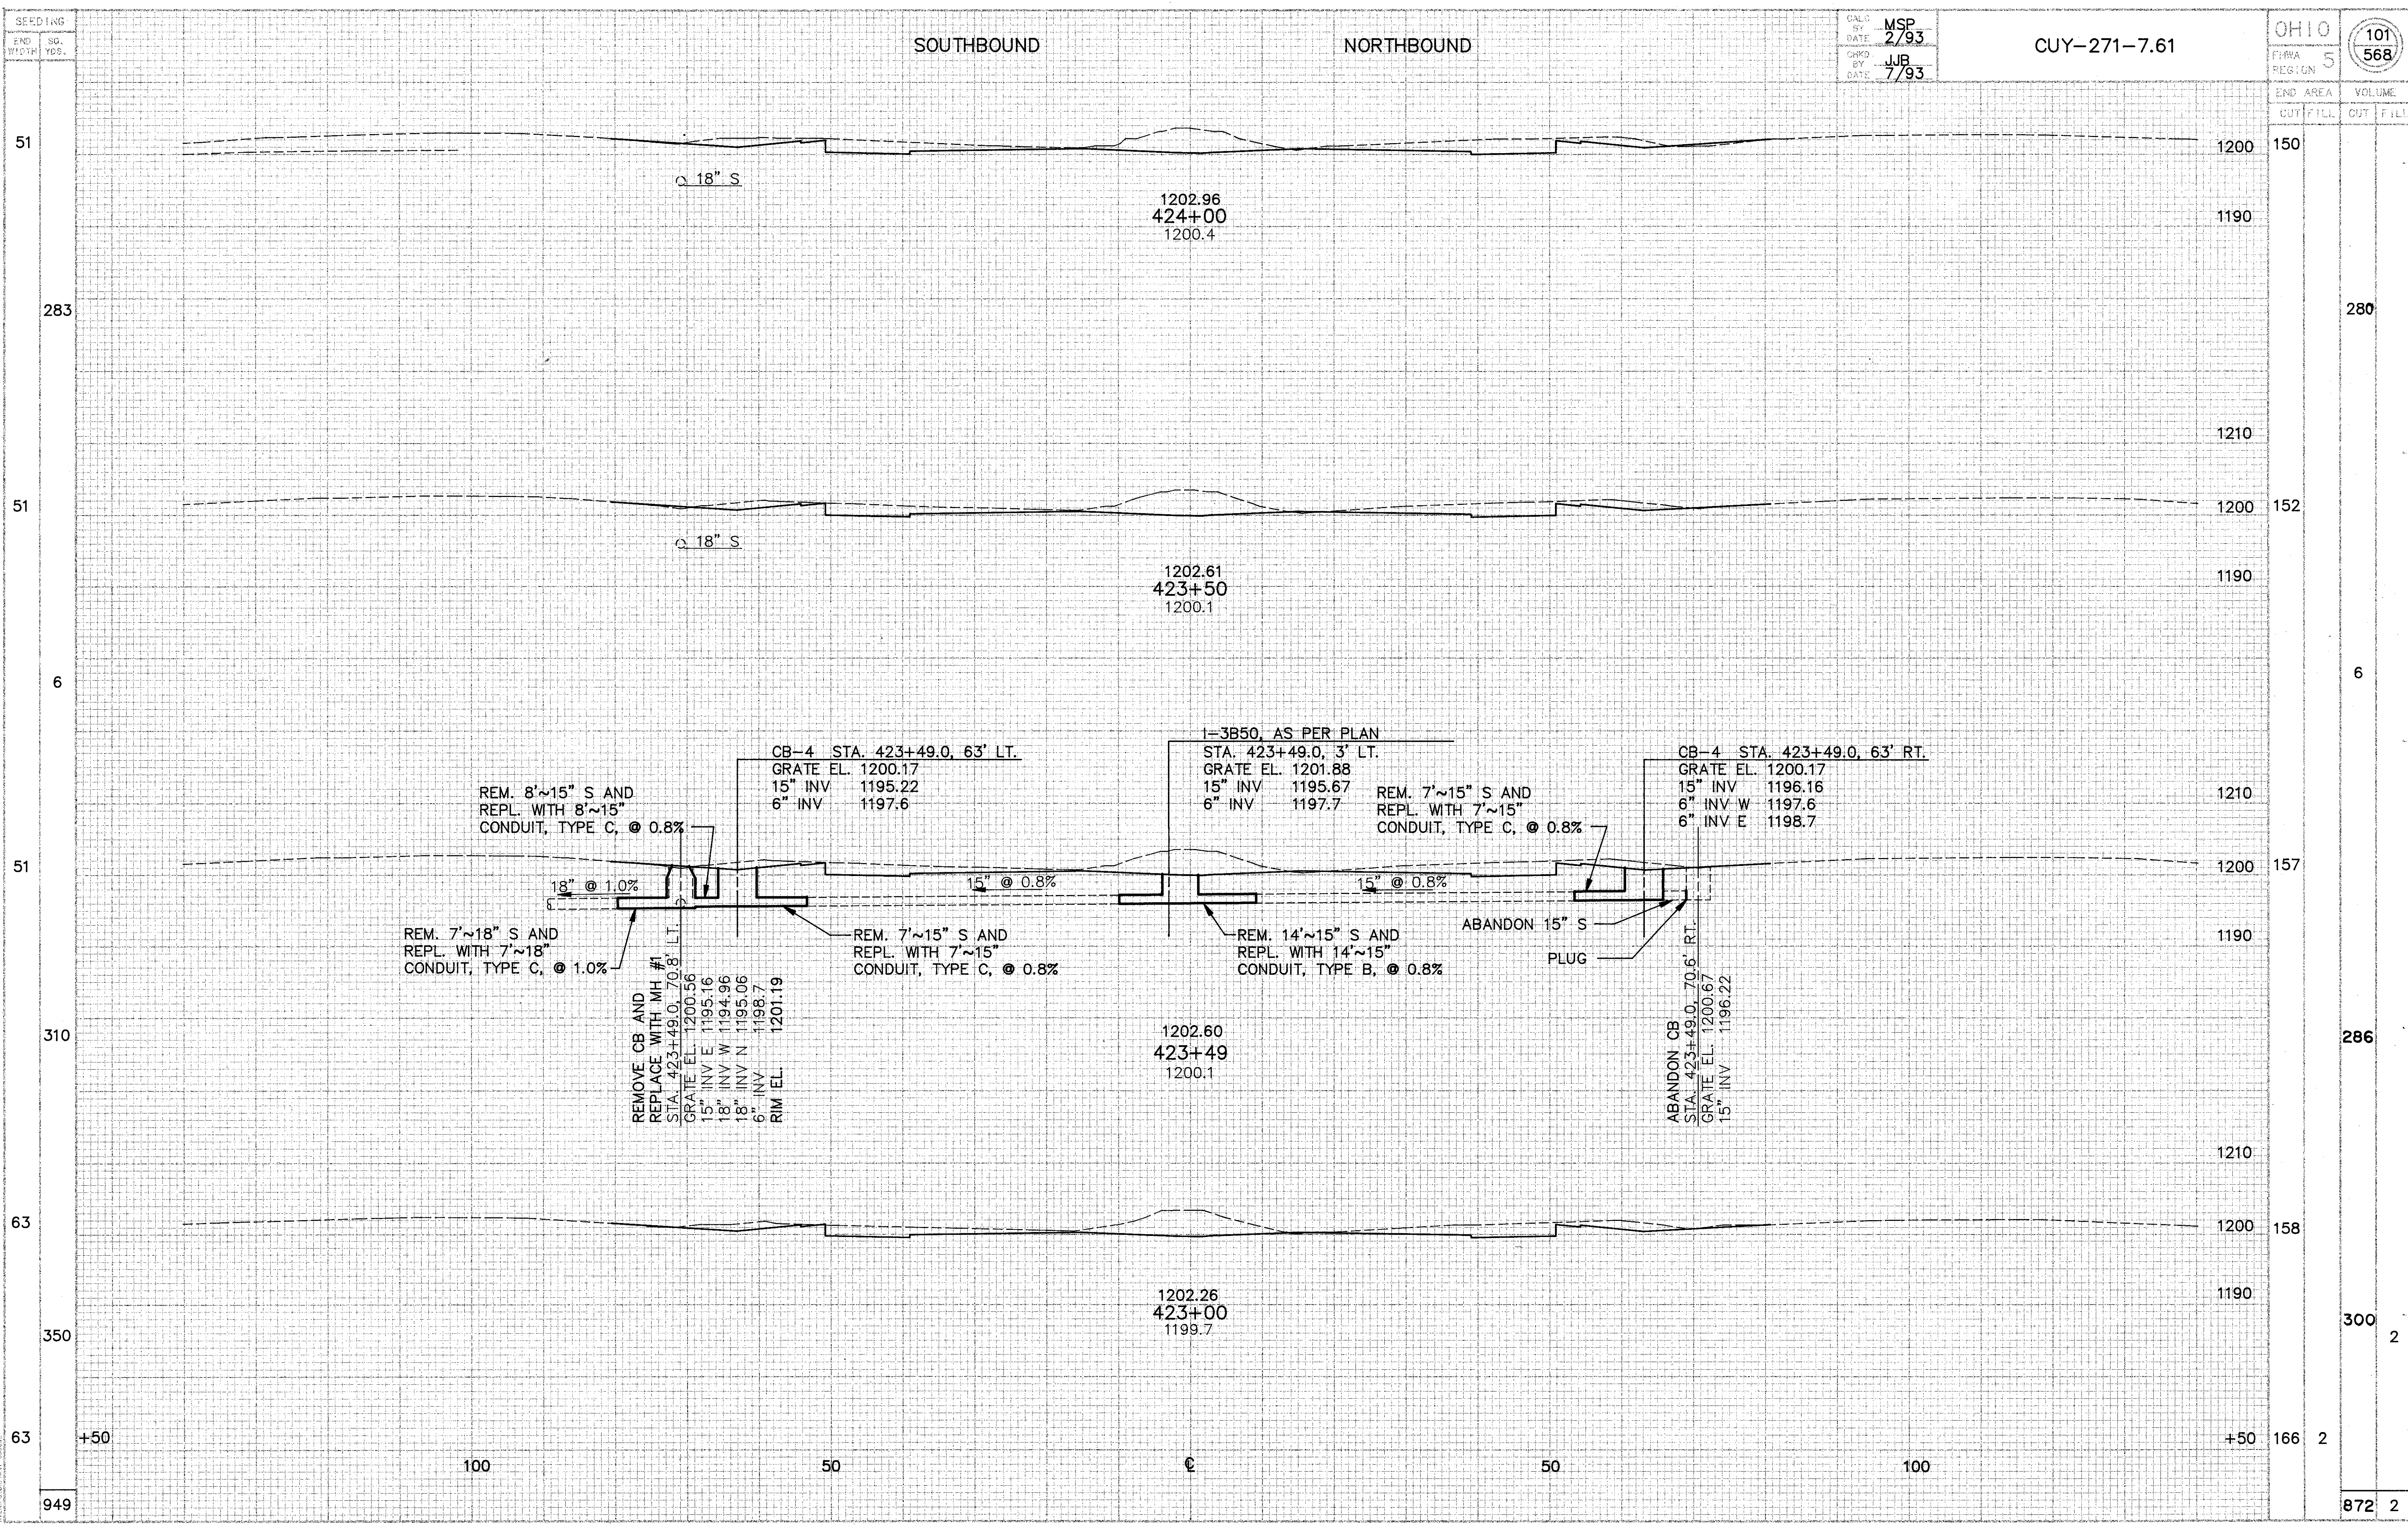

CROSS SECTIONS STA. 423+00 TO STA. 424+00