


N:\PROJECTS\PRX1810B\CADD\BXS_B.DWG 07-16-93

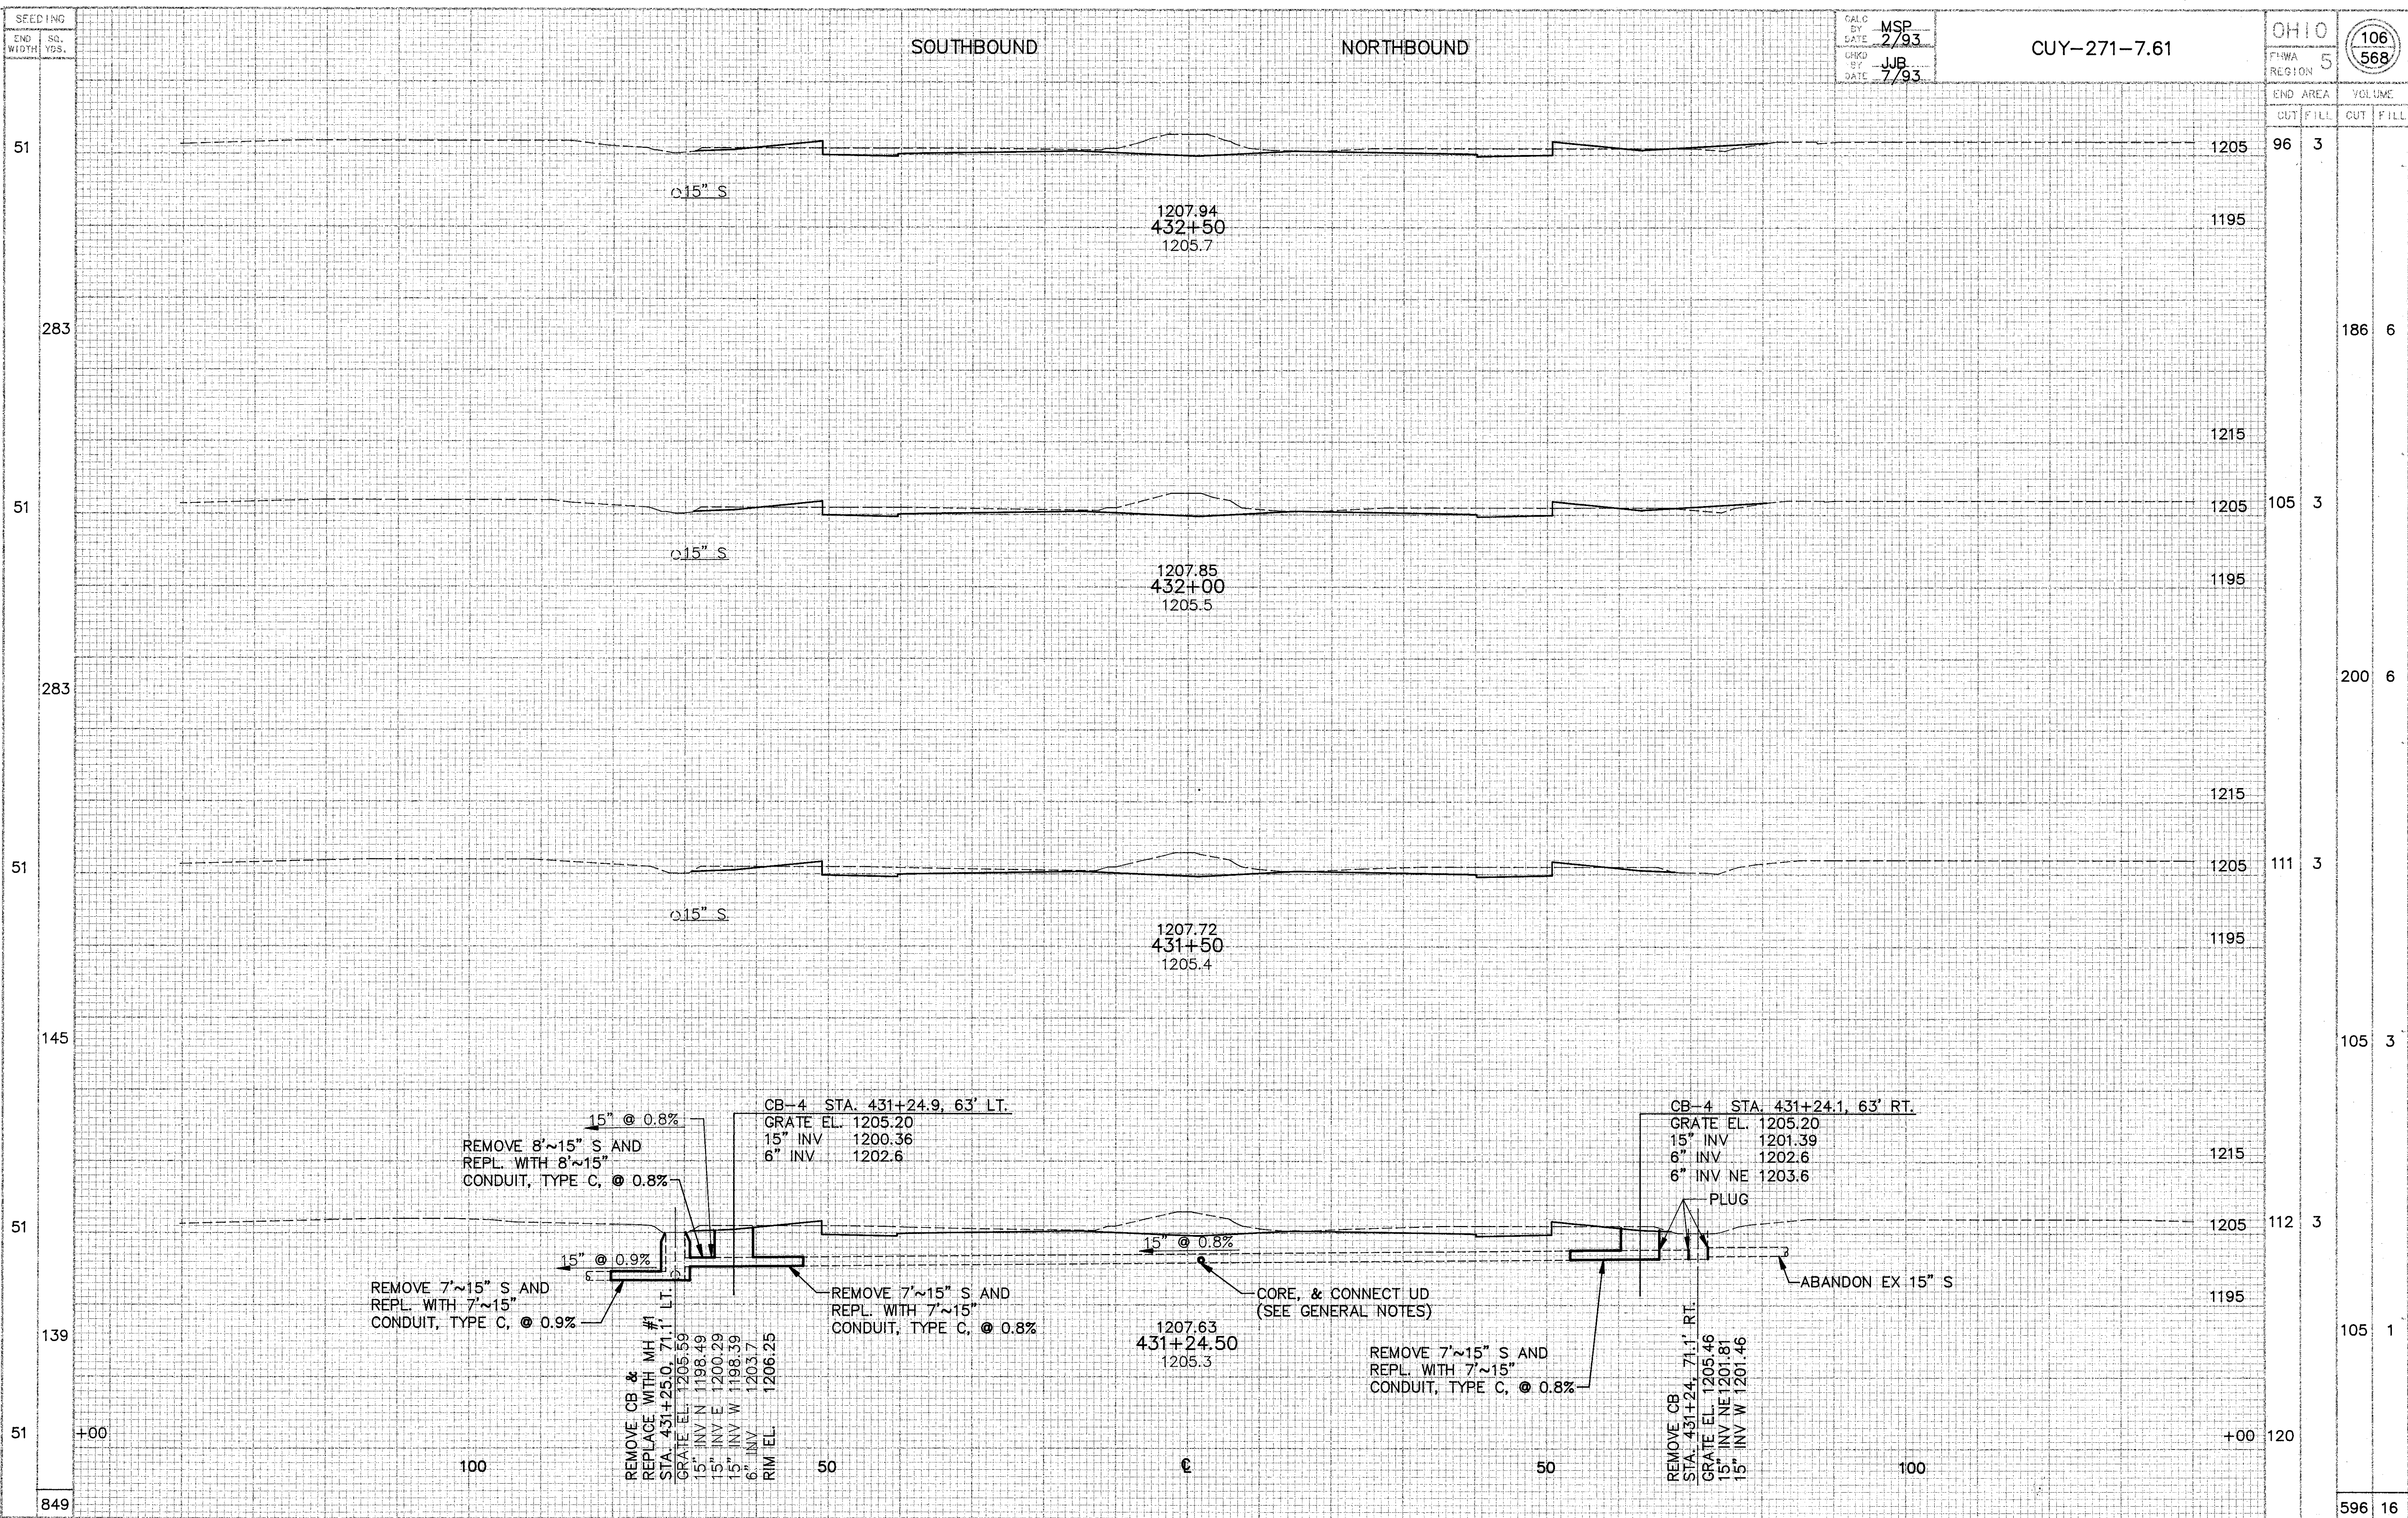

CROSS SECTIONS STA. 431+24.50 TO STA. 432+50