


N:\PROJECTS\PRX\810B\CADD\BXS_14.DWG 07-16-93

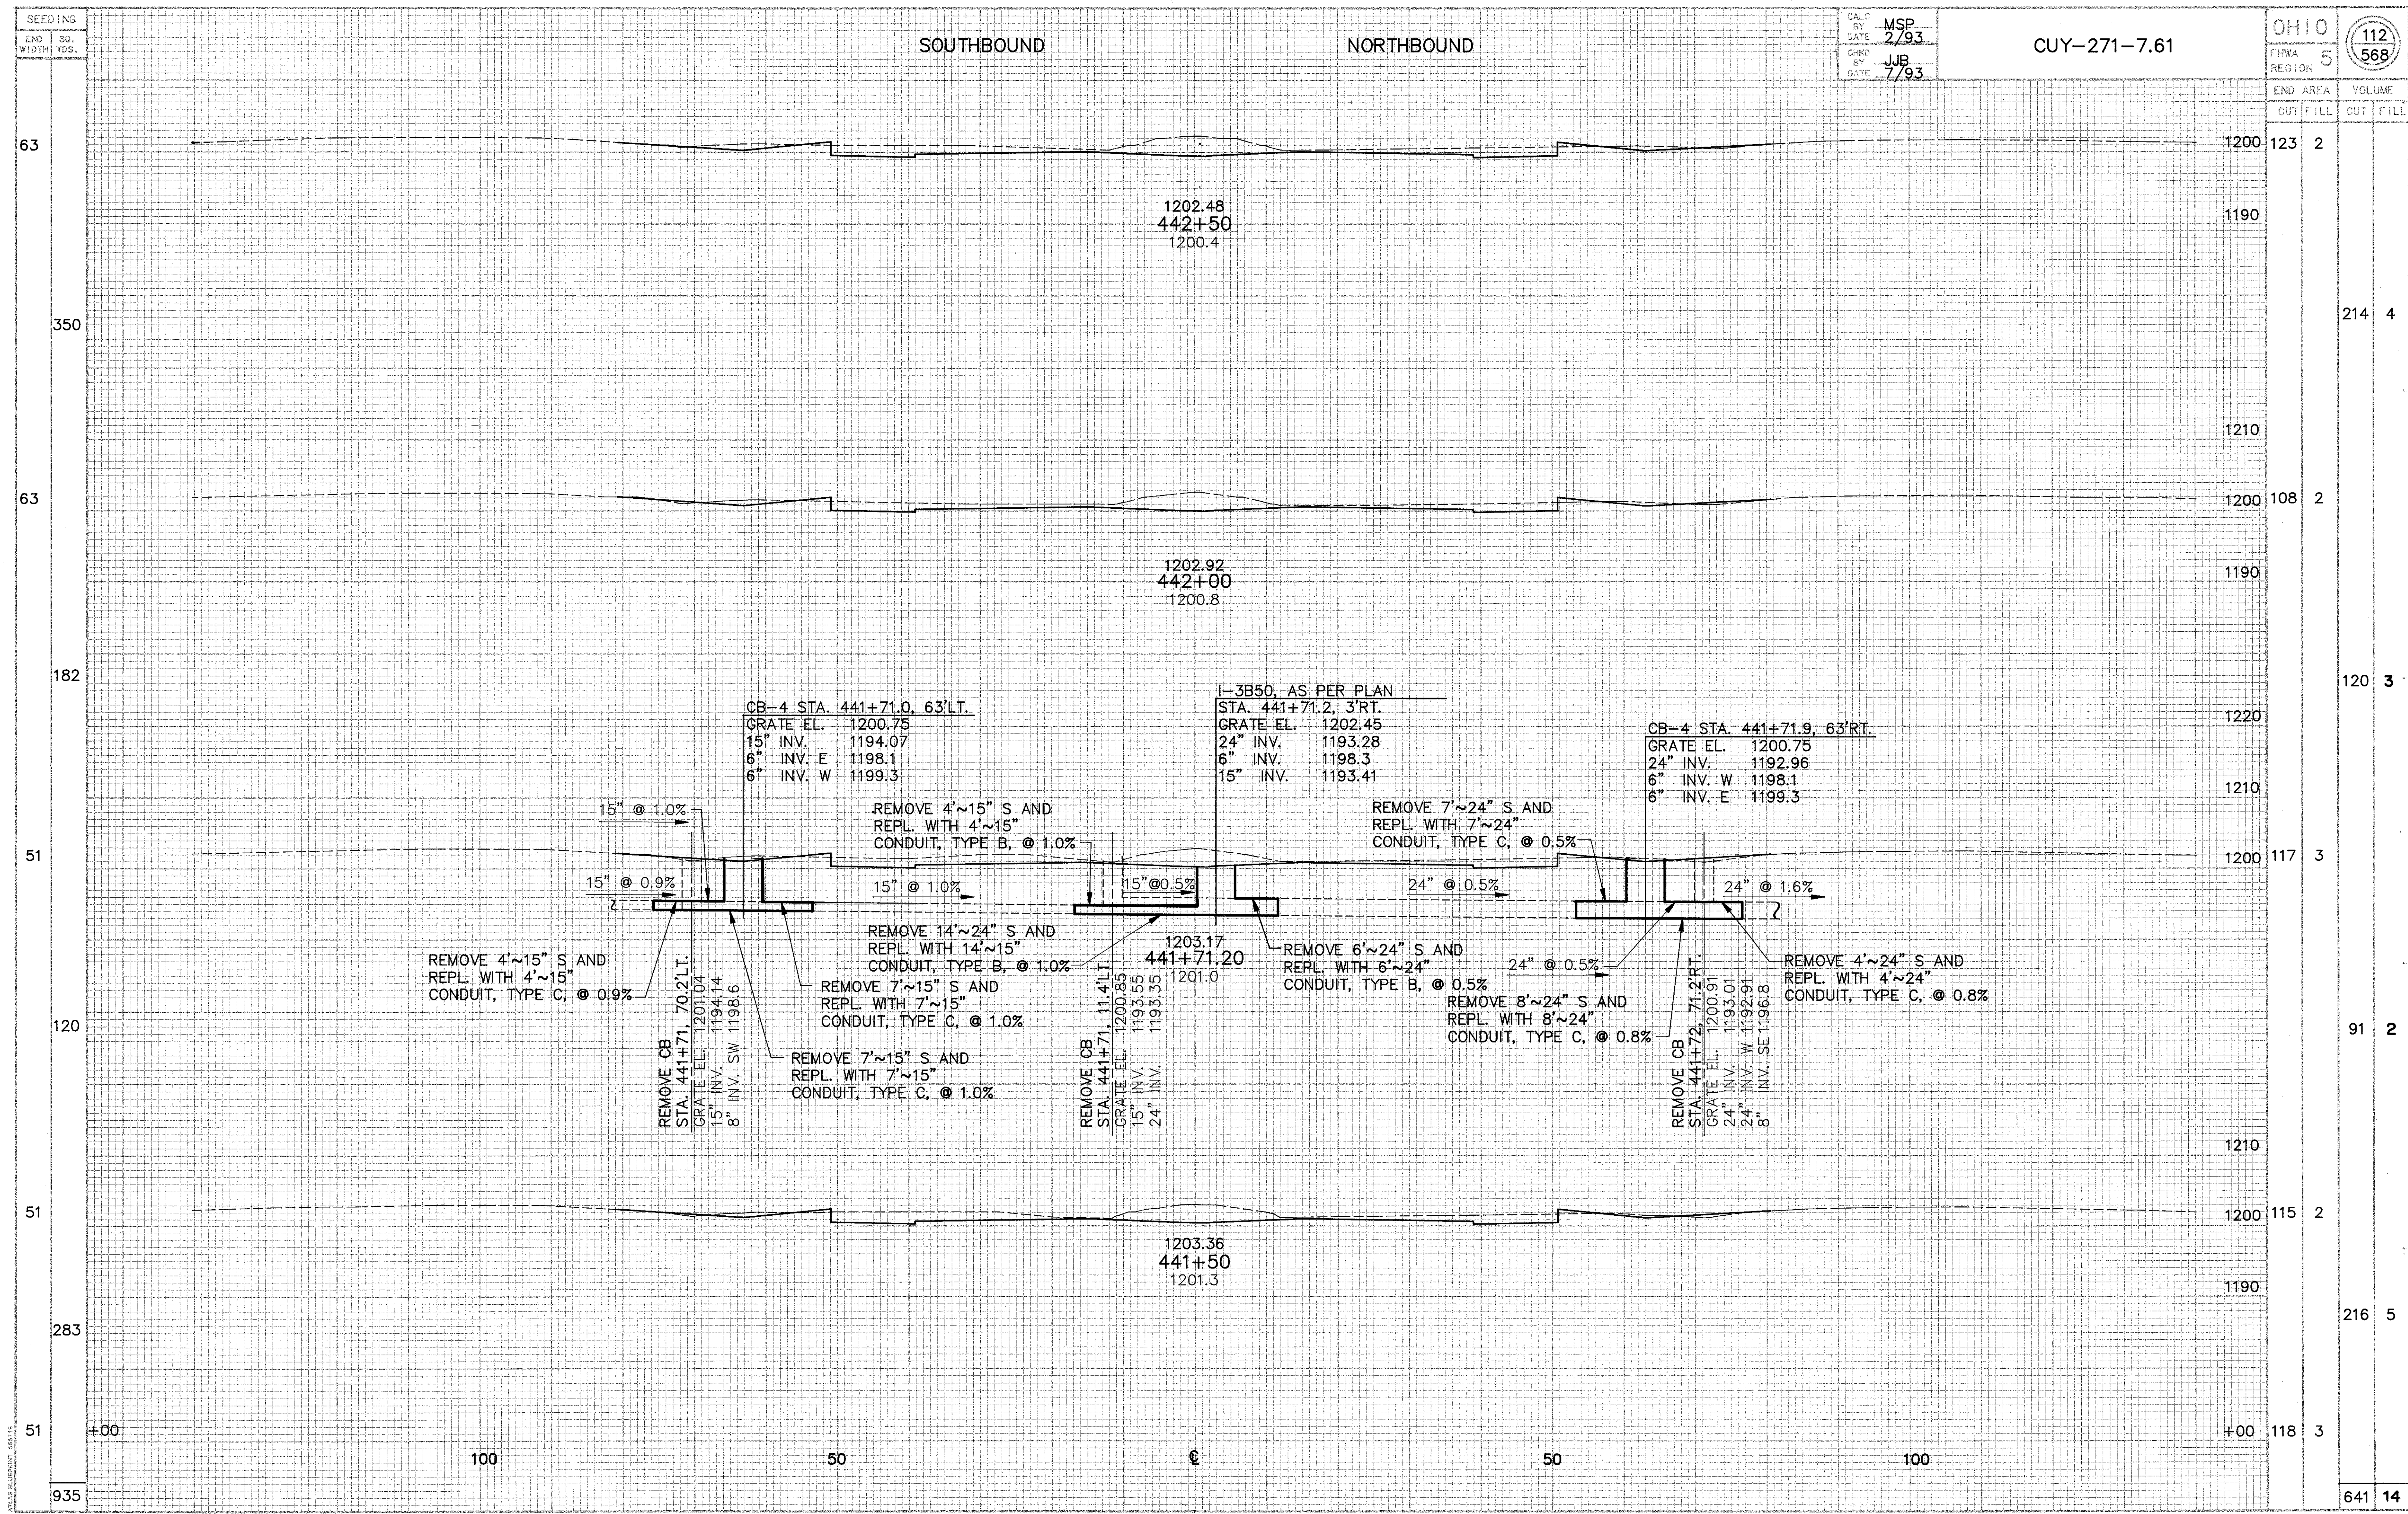

CROSS SECTIONS STA. 441+50 442+50