


SEEDING  
END SO.  
WIDTH YOS.

CALC BY ALM  
DATE 10/92  
CHKD BY JJB  
DATE 10/92

CUY-271-6.41

OHIO  
REGION 5  
52  
145

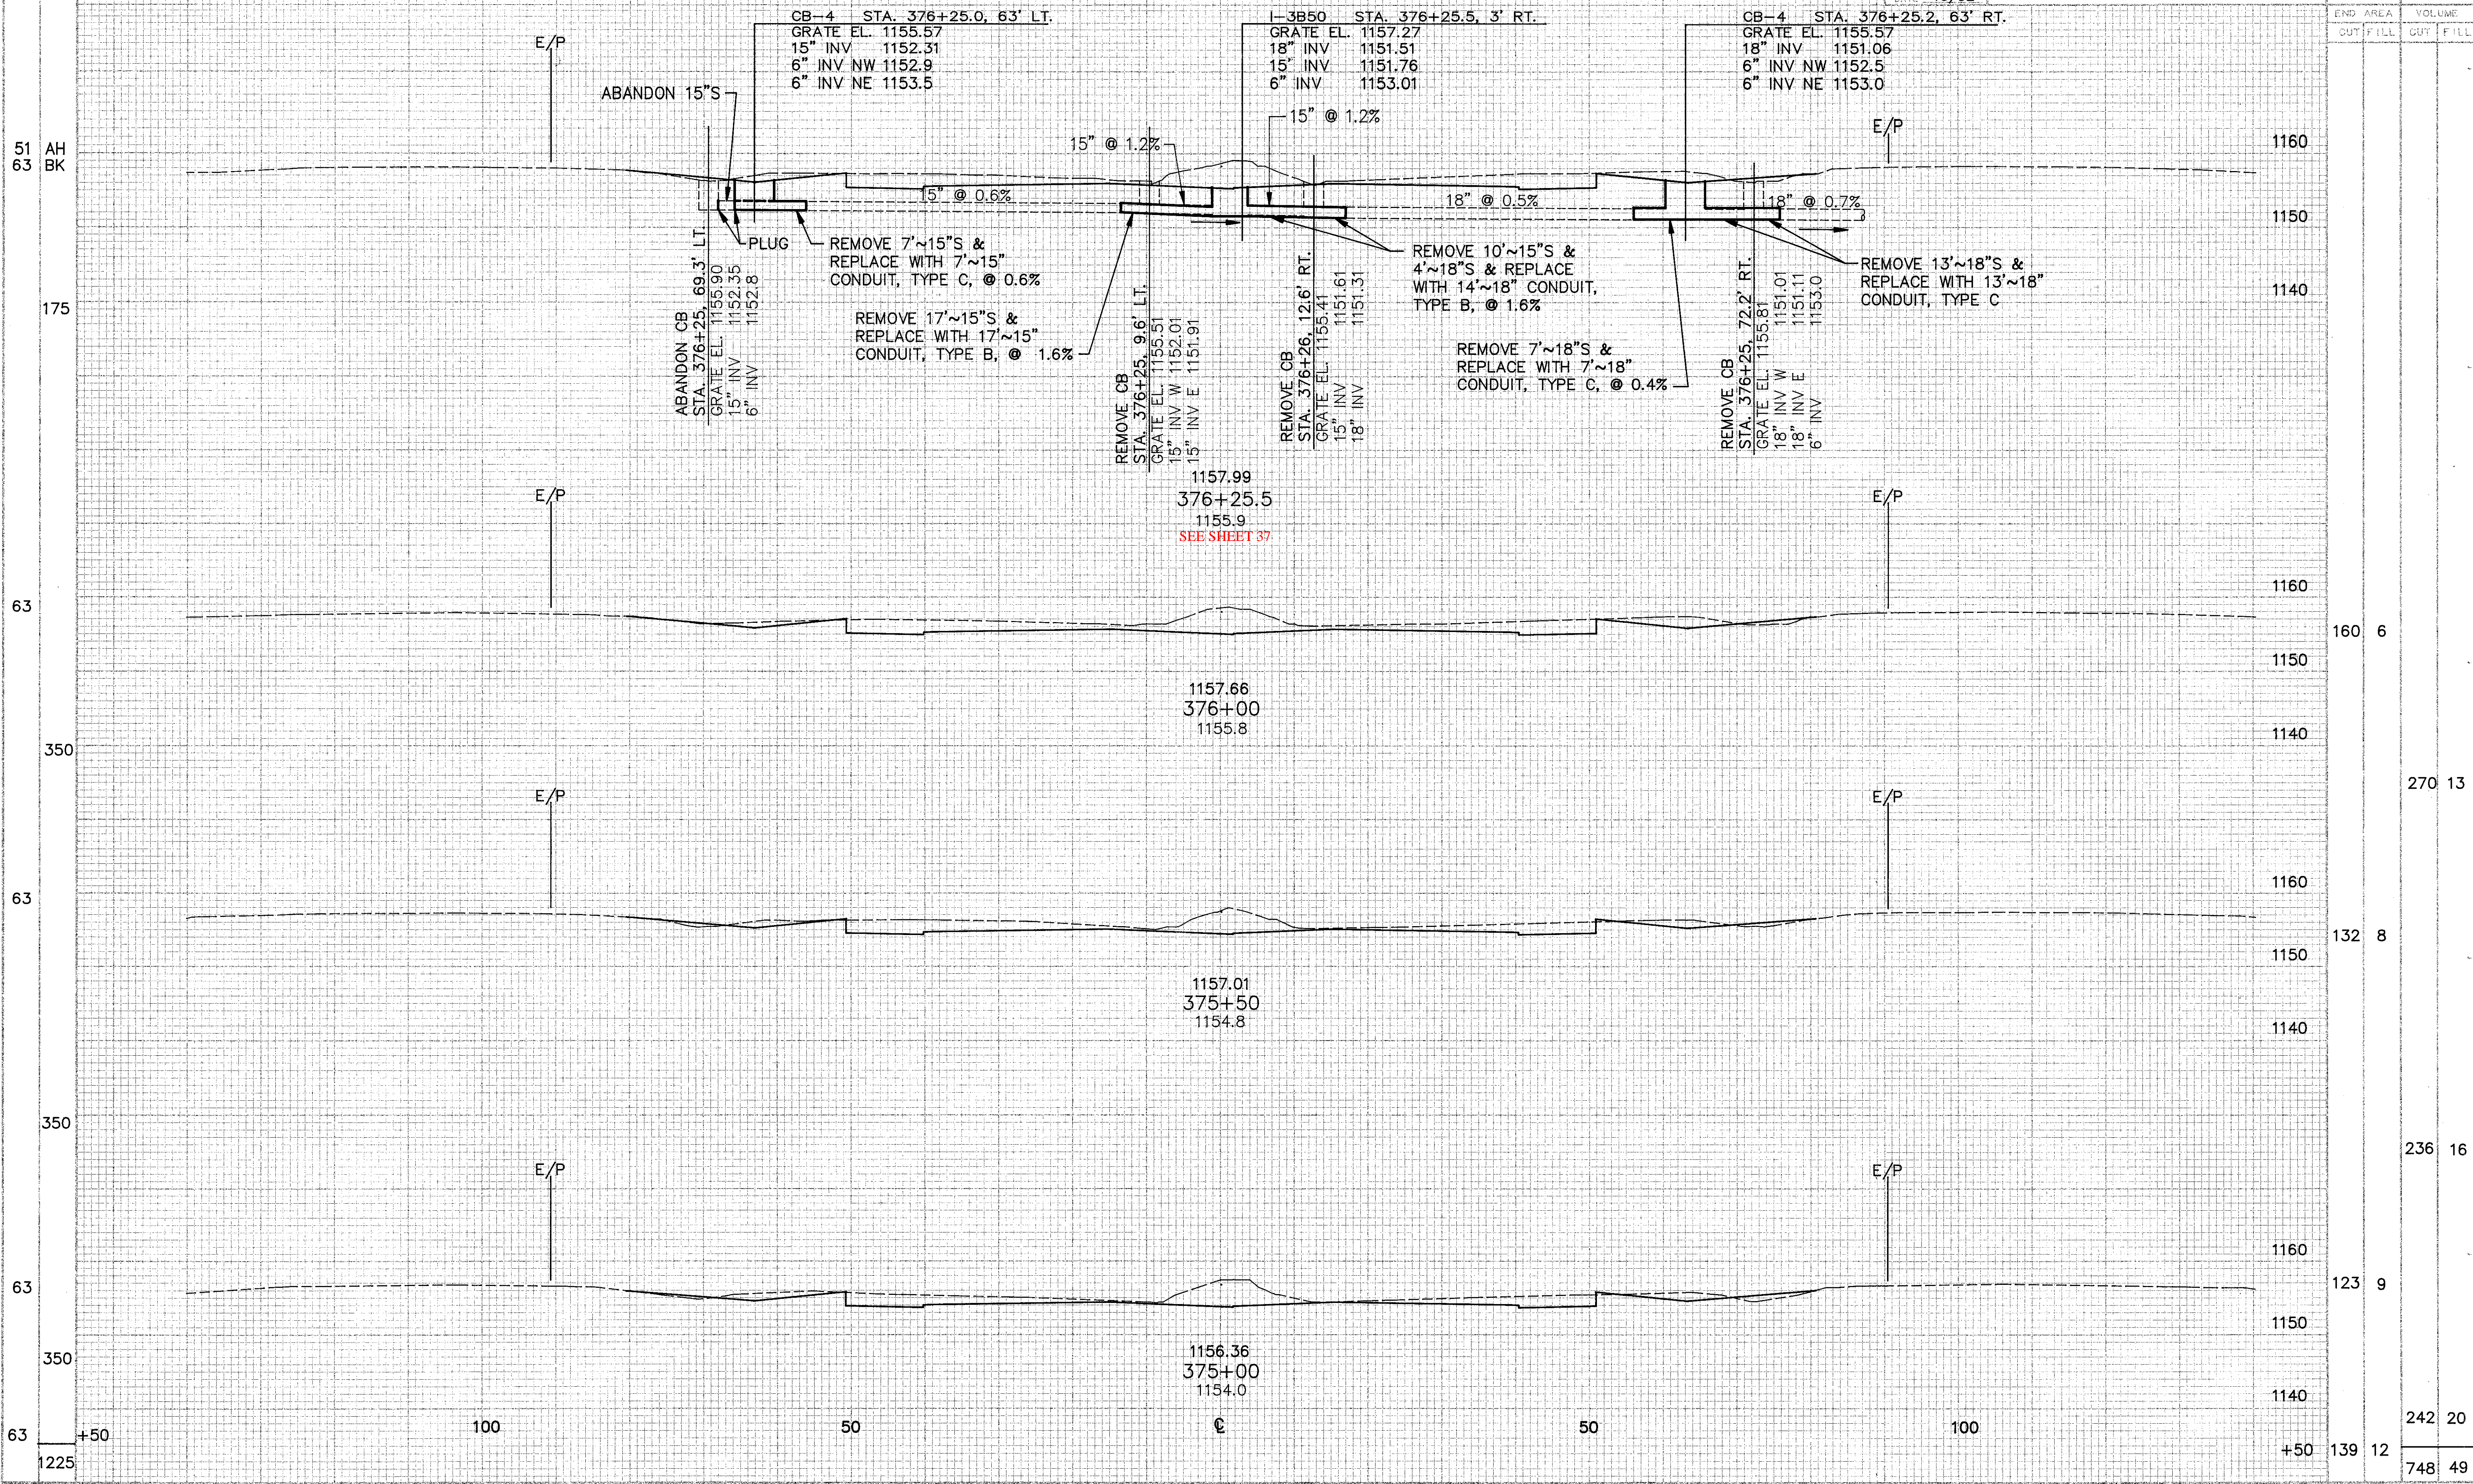

CROSS SECTIONS STA. 375+00 TO STA. 376+25.5