


SEEDING  
 47 AH  
 59 BK  
 163  
 58  
 298  
 49  
 245  
 39  
 184  
 27

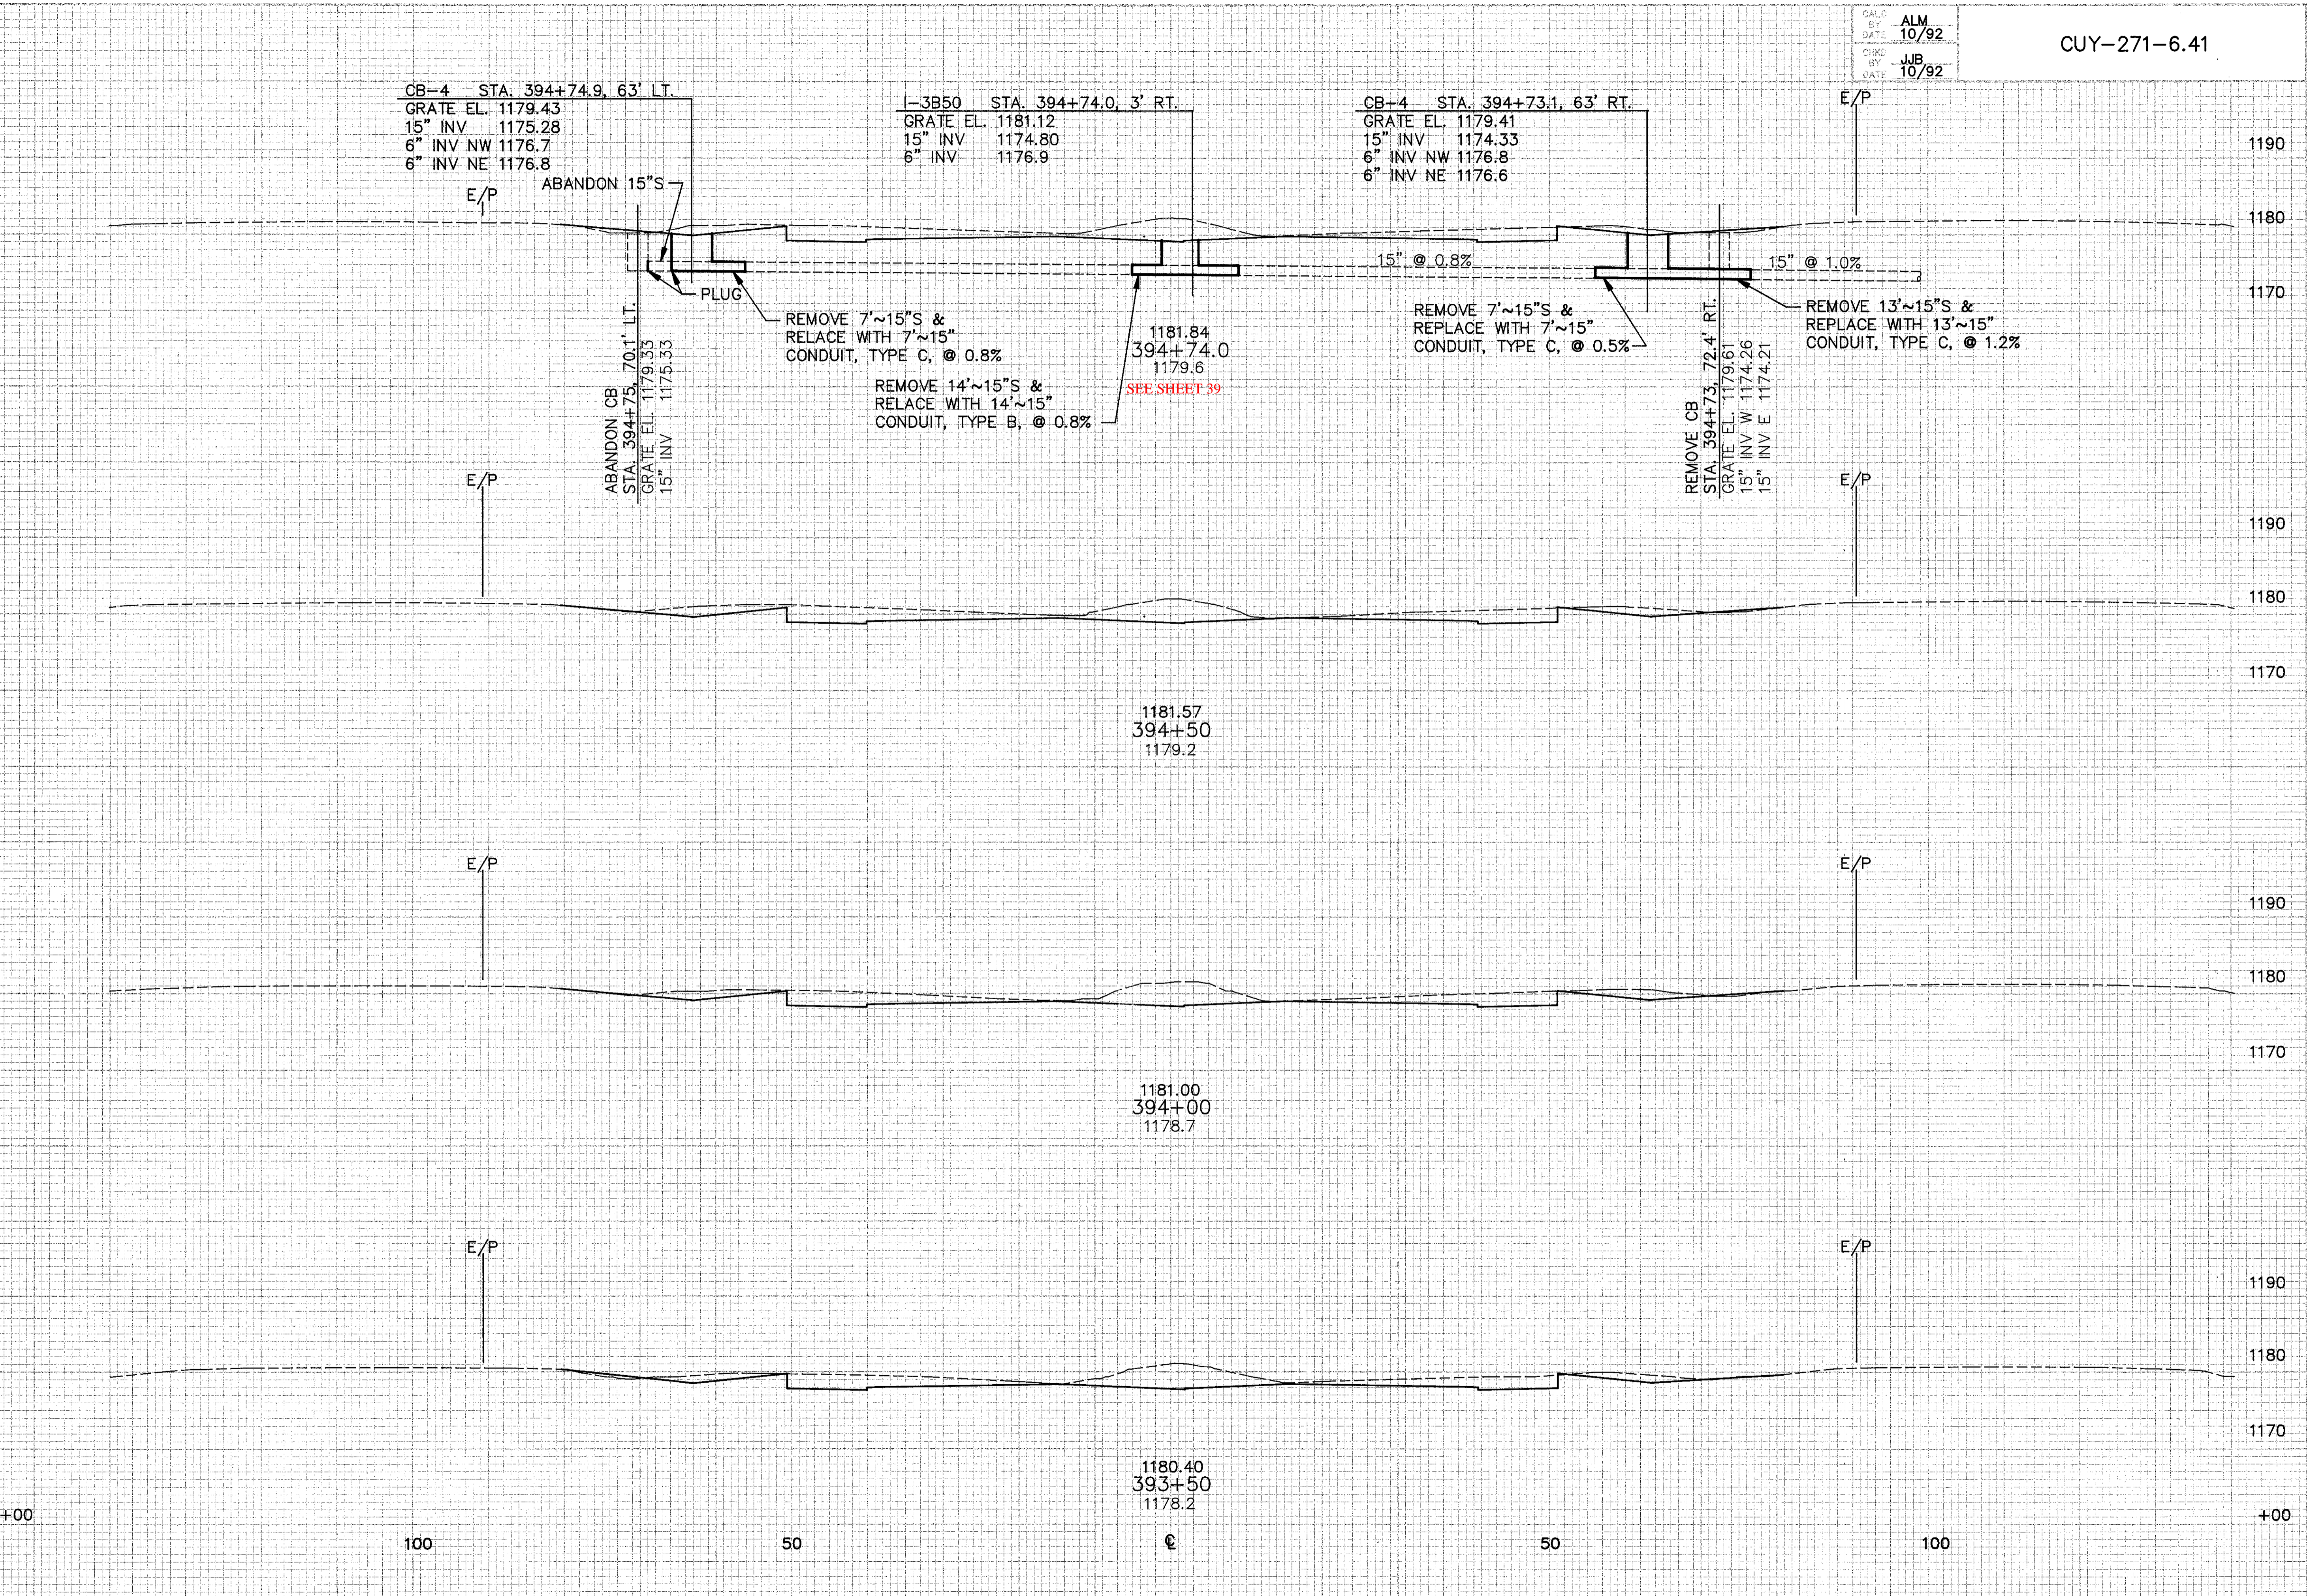

CALC BY ALM  
 DATE 10/92  
 CHKD BY JJB  
 DATE 10/92

CUY-271-6.41

OHIO  
 REGION 5  
 62  
 145

END AREA	VOLUME
CUT FILL	CUT FILL
	1190
	1180
	1170
	1190
159	2
	1180
	1170
	1190
	1180
	1170
288	3
	1190
	1180
	1170
153	1
	1190
	1180
	1170
	1190
	1180
	1170
279	5
	1190
	1180
	1170
149	4
	1190
	1180
	1170
268	8
141	4
835	16

CROSS SECTIONS STA. 393+50 TO STA. 394+74