






CALC. BY: EJK  
DATE: 4/94  
CHKD. BY: DSB  
DATE: 4/94

CUY-271-6.53

OHIO  
F.H.W.A. REGION 5

98  
394

CUYAHOGA COUNTY

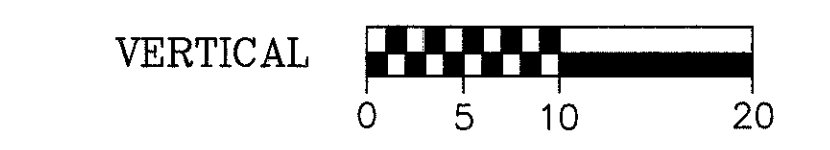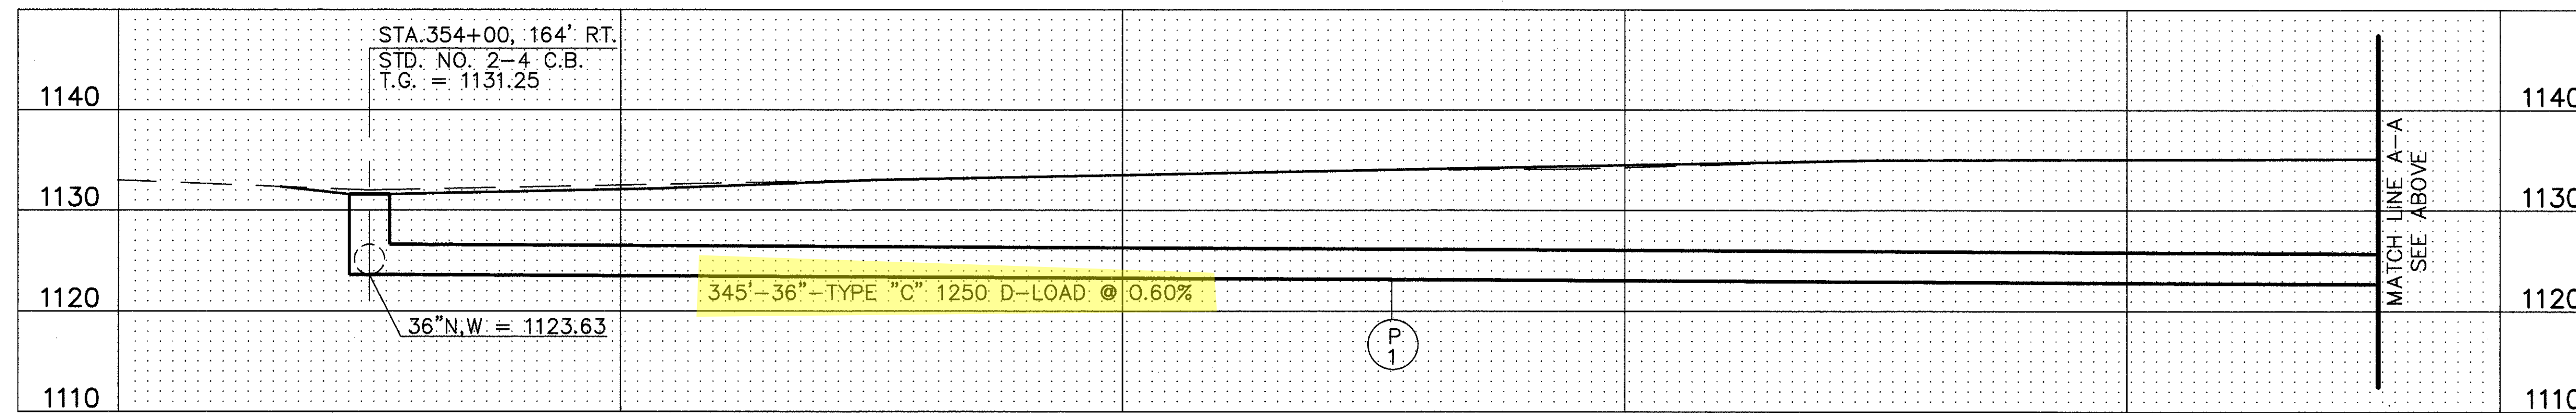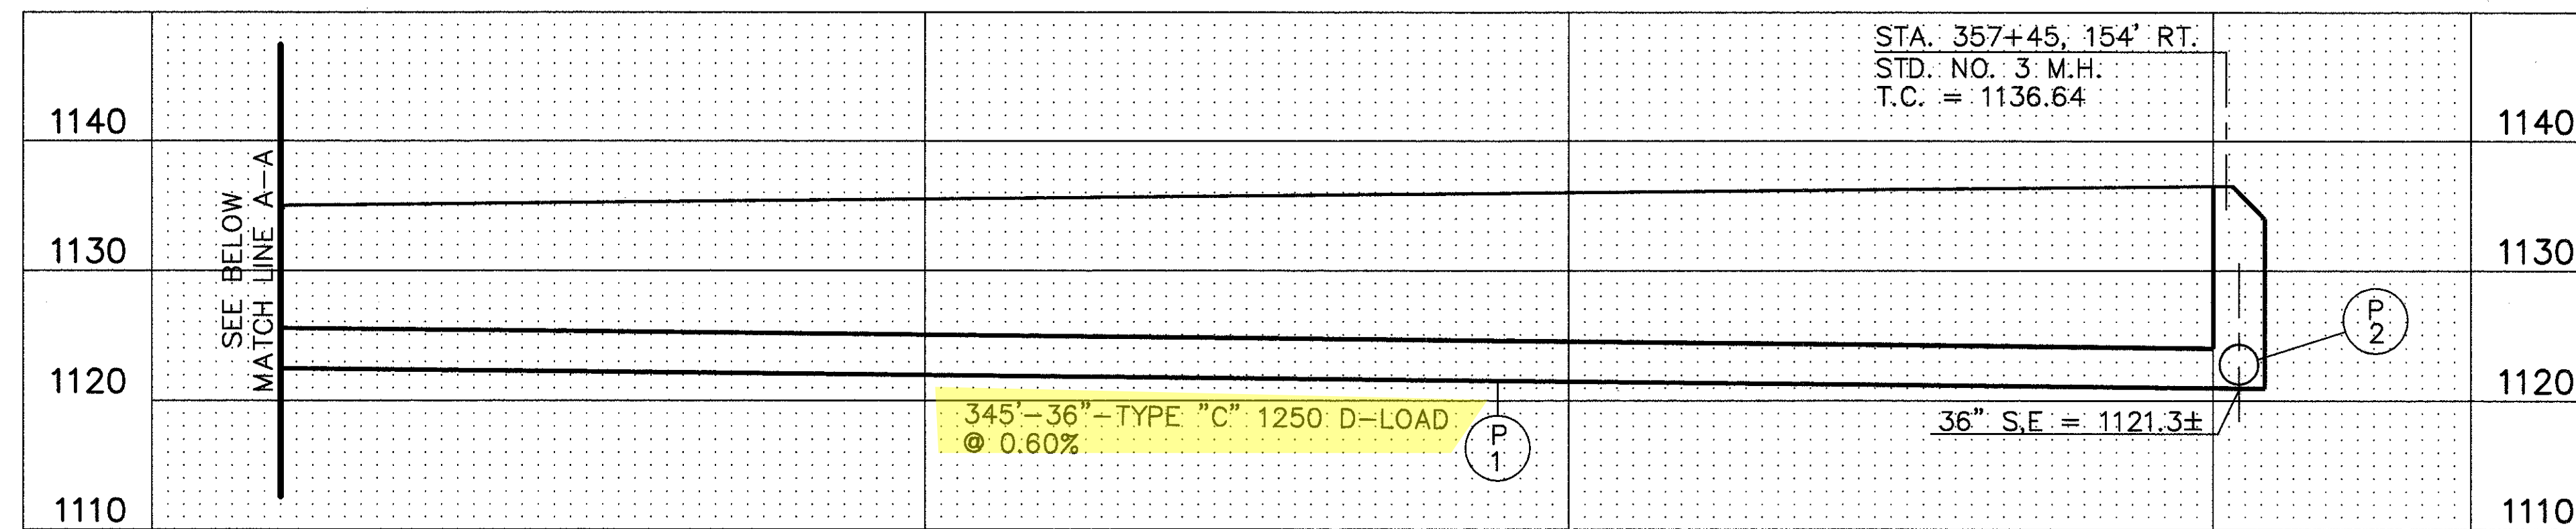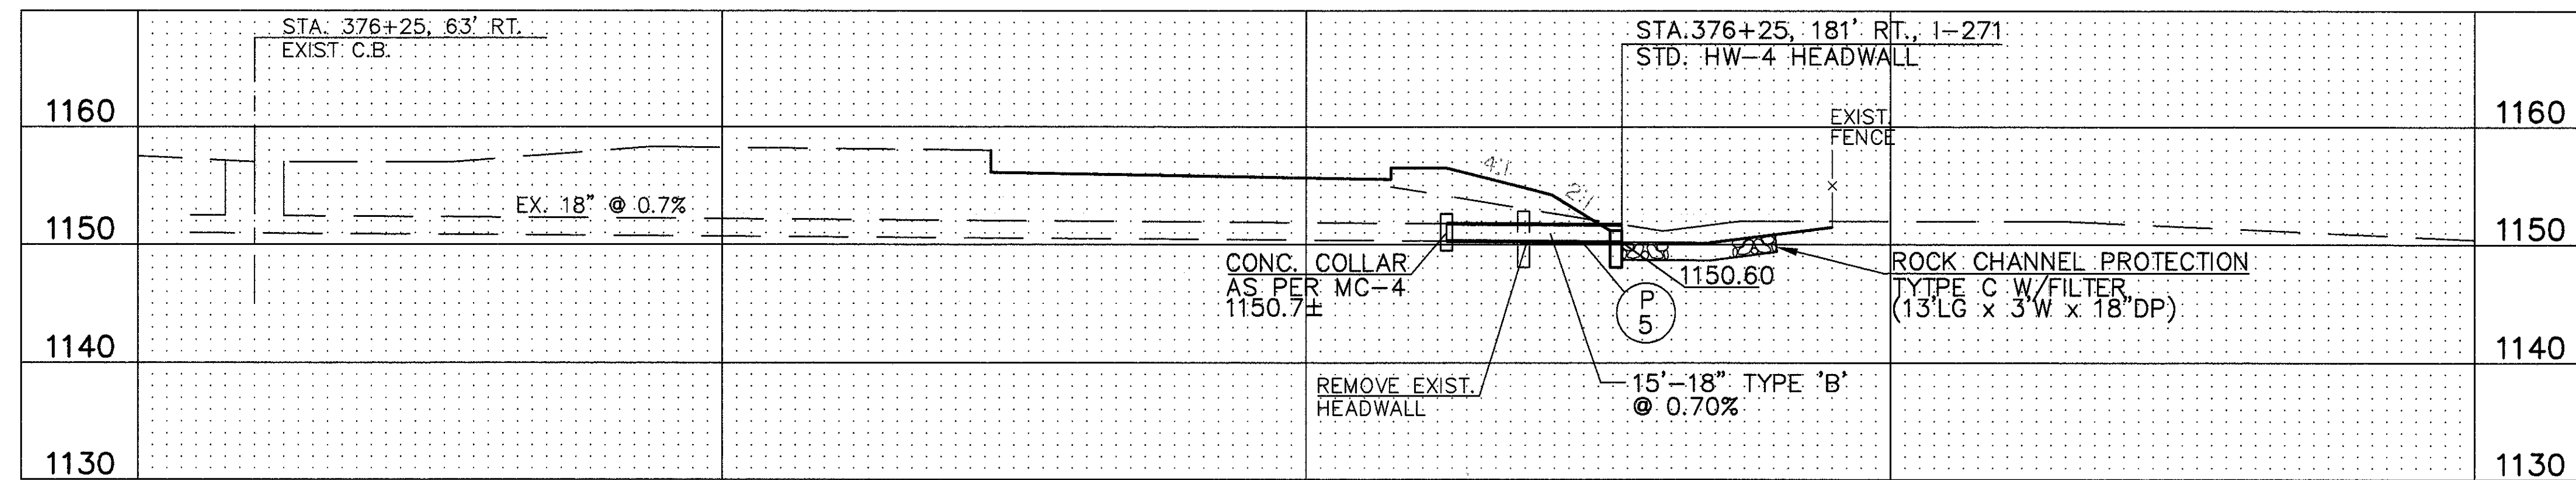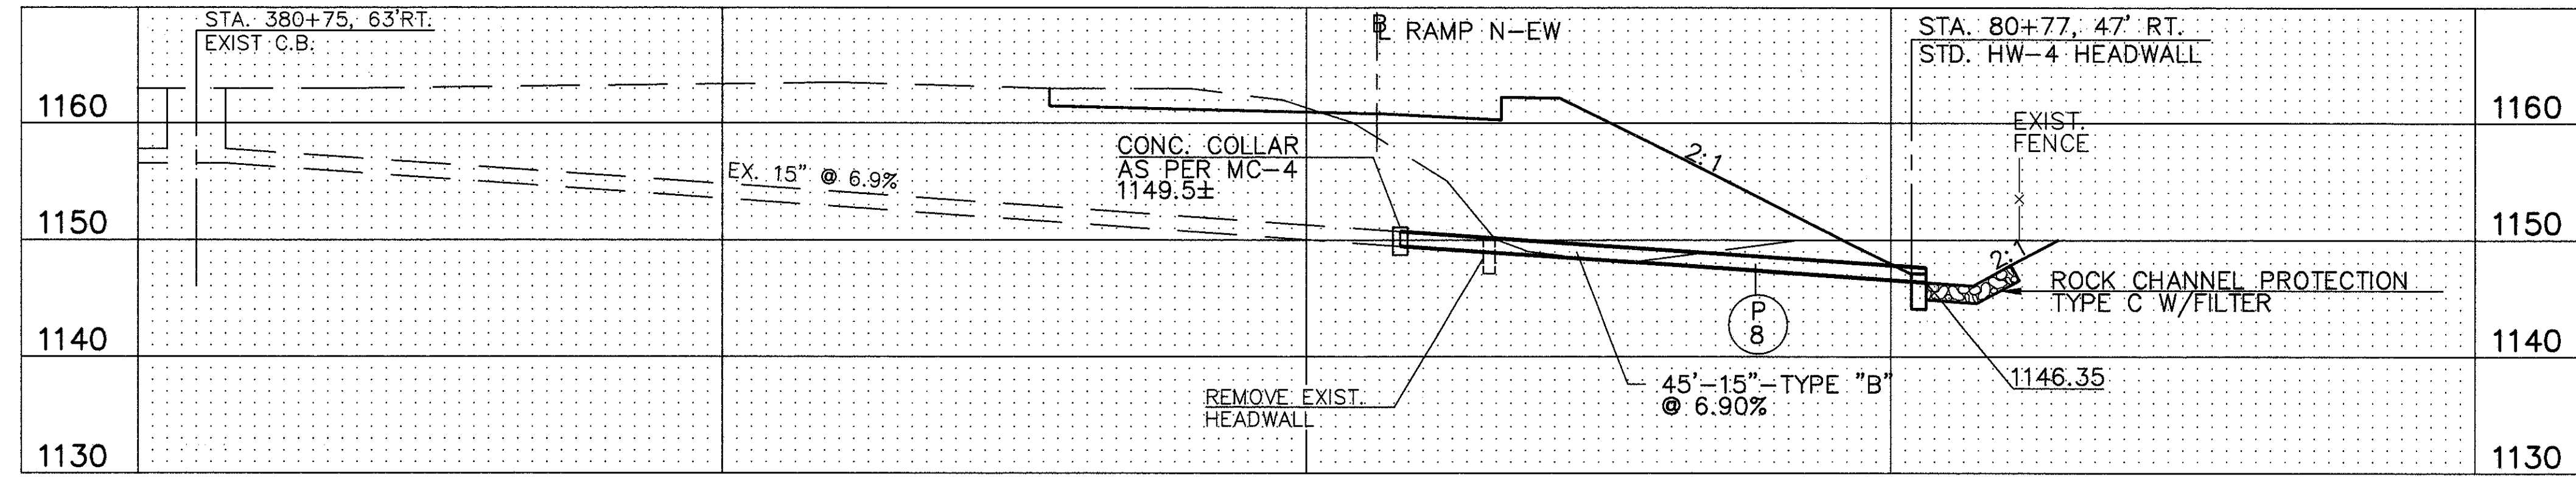

DESIGNED BY: J.K.  
DATE: 12/1/93  
DRAWN BY: J.E.D.  
DATE: 12/8/93  
CAD FILE NAME: 7014900-DRNPROF1

CHECKED BY: DSB  
DATE: 4/12/94  
REVISED BY: J.E.D.  
DATE: 4/12/94