


CUYAHOGA COUNTY  
CUY-480-8.54

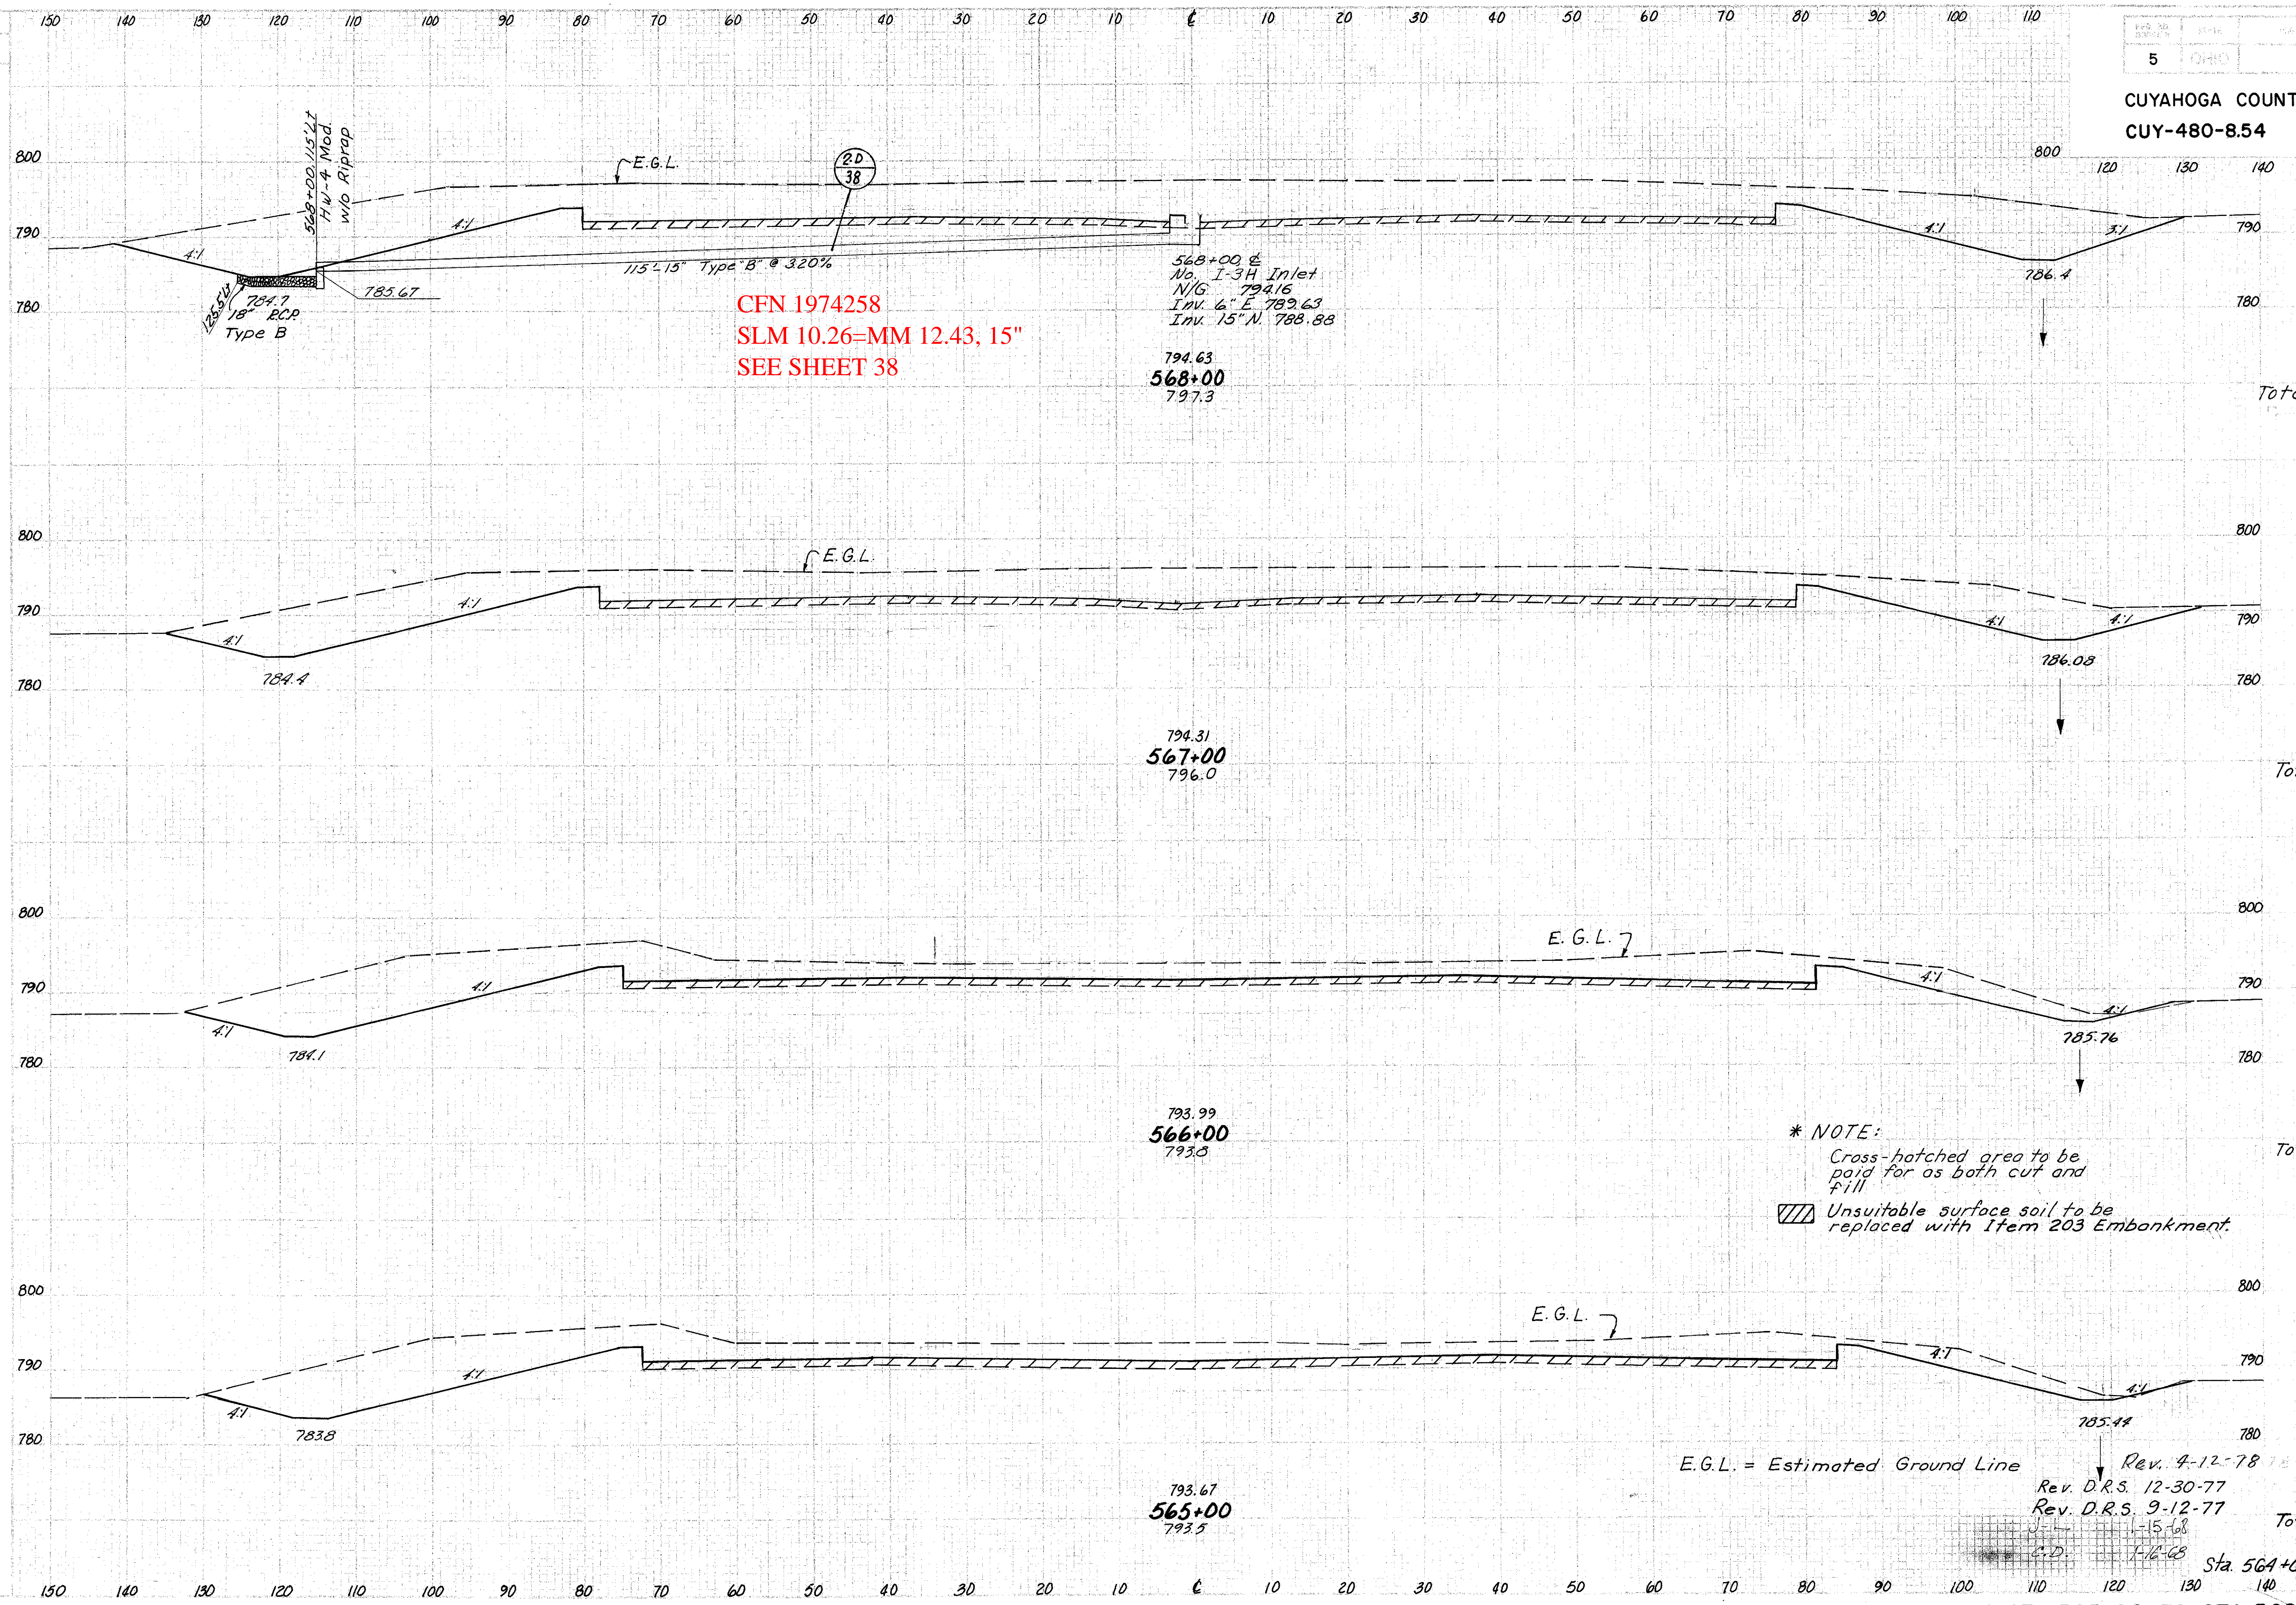

CFN 1974258  
SLM 10.26=MM 12.43, 15"  
SEE SHEET 38

568+00 &  
No. I-3H Inlet  
N/G. 794.16  
Inv. 6" E. 789.63  
Inv. 15" N. 788.88  
794.63  
568+00  
797.3

\* 157 157  
1340 0  
Total 1497 157

\* 157 157  
1055 0  
Total 1212 157

\* 156 156  
766 2  
Total 922 158

\* 156 156  
748 1  
Total 904 157

\* NOTE:  
Cross-hatched area to be paid for as both cut and fill  
Unsuitable surface soil to be replaced with Item 203 Embankment.

E.G.L. = Estimated Ground Line

Rev. 4-12-78  
Rev. D.R.S. 12-30-77  
Rev. D.R.S. 9-12-77  
C.D. 1-16-68

3143 598