


CFN 1972221
SLM 5.47, 12"
SEE SHEET 71

CFN 1935342
SLM 5.57, 15"
SEE SHEET 149

CFN 1972225
SLM 5.58, 12"
SEE SHEET 149

CFN 1972234
SLM 5.63, 15"
SEE SHEET 150

CFN 1972227
SLM 5.51, 15"
SEE SHEET 149

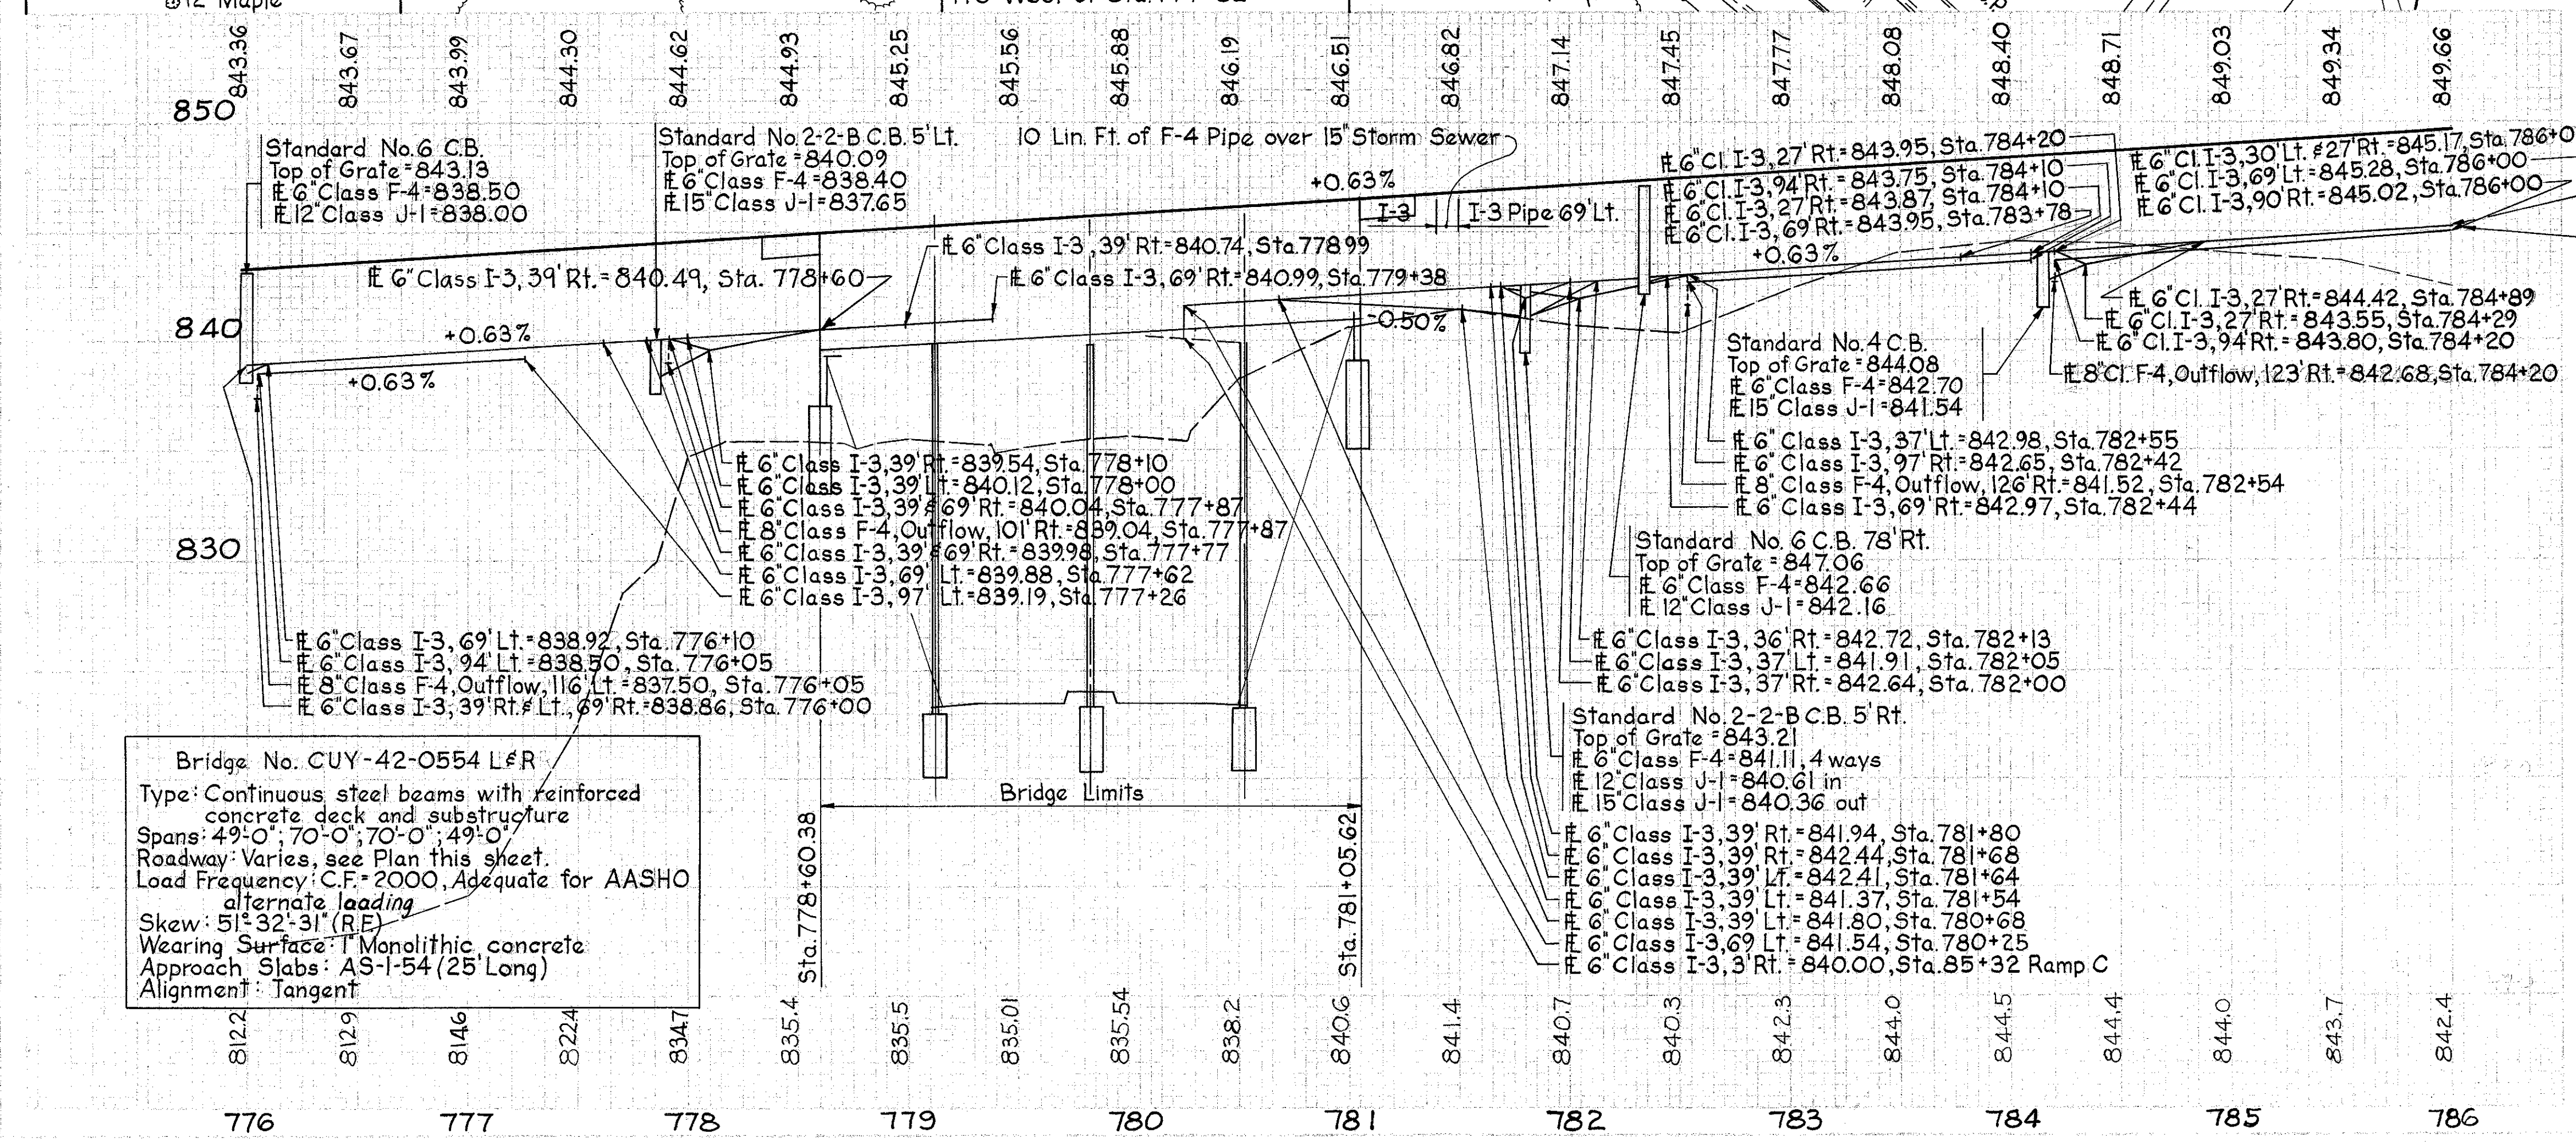

REF. NO.	STATION TO STATION	SIDE	CLASS	DIAMETER	LENGTH	QUANTITY	ESTIMATED QUANTITIES	SEE SHEET NO.
I-D	776+05 to 777+26	Lt.	6"	I-3	193	193		
2-D	776+00 to 777+62	Lt.	6"	I-3	192	192		
3-D	776+00 to 778+00	Lt.	6"	I-3	200	200		
4-D	776+00 to 777+77	Rt.	6"	I-3	177	177		
5-D	776+00 to 777+77	Rt.	6"	I-3	151	151		
6-D	777+87 to 778+99	Rt.	6"	I-3	173	173		
7-D	777+87 to 779+38	Rt.	6"	I-3	560	560		
8-D	780+25 to 786+00	Lt.	6"	I-3	56	56		
9-D	780+68 to 781+80	Lt.	6"	I-3	134	134		
10-D	781+68 to 782+00	Lt.	6"	I-3	190	190		
11-D	781+80 to 784+10	Rt.	6"	I-3	214	214		
12-D	782+34 to 783+78	Rt.	6"	I-3	202	202		
13-D	782+42 to 784+0	Lt.	6"	I-3	475	475		
14-D	781+64 to 786+00	Lt.	6"	I-3	214	214		
15-D	784+20 to 786+00	Rt.	6"	I-3	202	202		
16-D	784+20 to 786+00	Rt.	6"	I-3	26	26		
17-D	776+00 to 777+82	Lt.	6"	I-3	120	120		
18-D	777+82 to 781+80	Lt.	6"	I-3	90	90		
19-D	781+80 to 784+15	Lt.	6"	I-3	192	192		
20-D	777+15 to 779+82	Lt.	6"	I-3	128	128		
21-D	779+82 to 779+82	Lt.	6"	I-3				
22-D	779+82 to 779+82	Lt.	6"	I-3				
23-D	779+82 to 779+82	Lt.	6"	I-3				
24-D	782+54 to 782+54	Lt.	6"	I-3				
25-D	784+22 to 785+72	Med.	6"	I-3				
I-P	778+35.38 to 778+60.38	Rt.	6"	I-3				
2-P	781+05.62 to 781+30.62	Rt.	6"	I-3				
3-P	780+70.68 to 786+00	Lt.	6"	I-3				
I-R	776+00 to 777+12.50	Lt.	6"	I-3				
2-R	775+97 to 778+92	Med.	6"	I-3				
3-R	780+73 to 783+18	Med.	6"	I-3				