


ROADWAY

REF. NO.	STATION		SIDE	STEEL BEAM (DEEP)	
	FROM	TO		STANDARD	BARRIER
GR-43	929+36.5	931+00	LT.	162.5	
GR-44	929+26.99	931+04.95	M		177.9
GR-45	929+42.5	931+03	RT.	162.5	
TOTAL				325	177.9

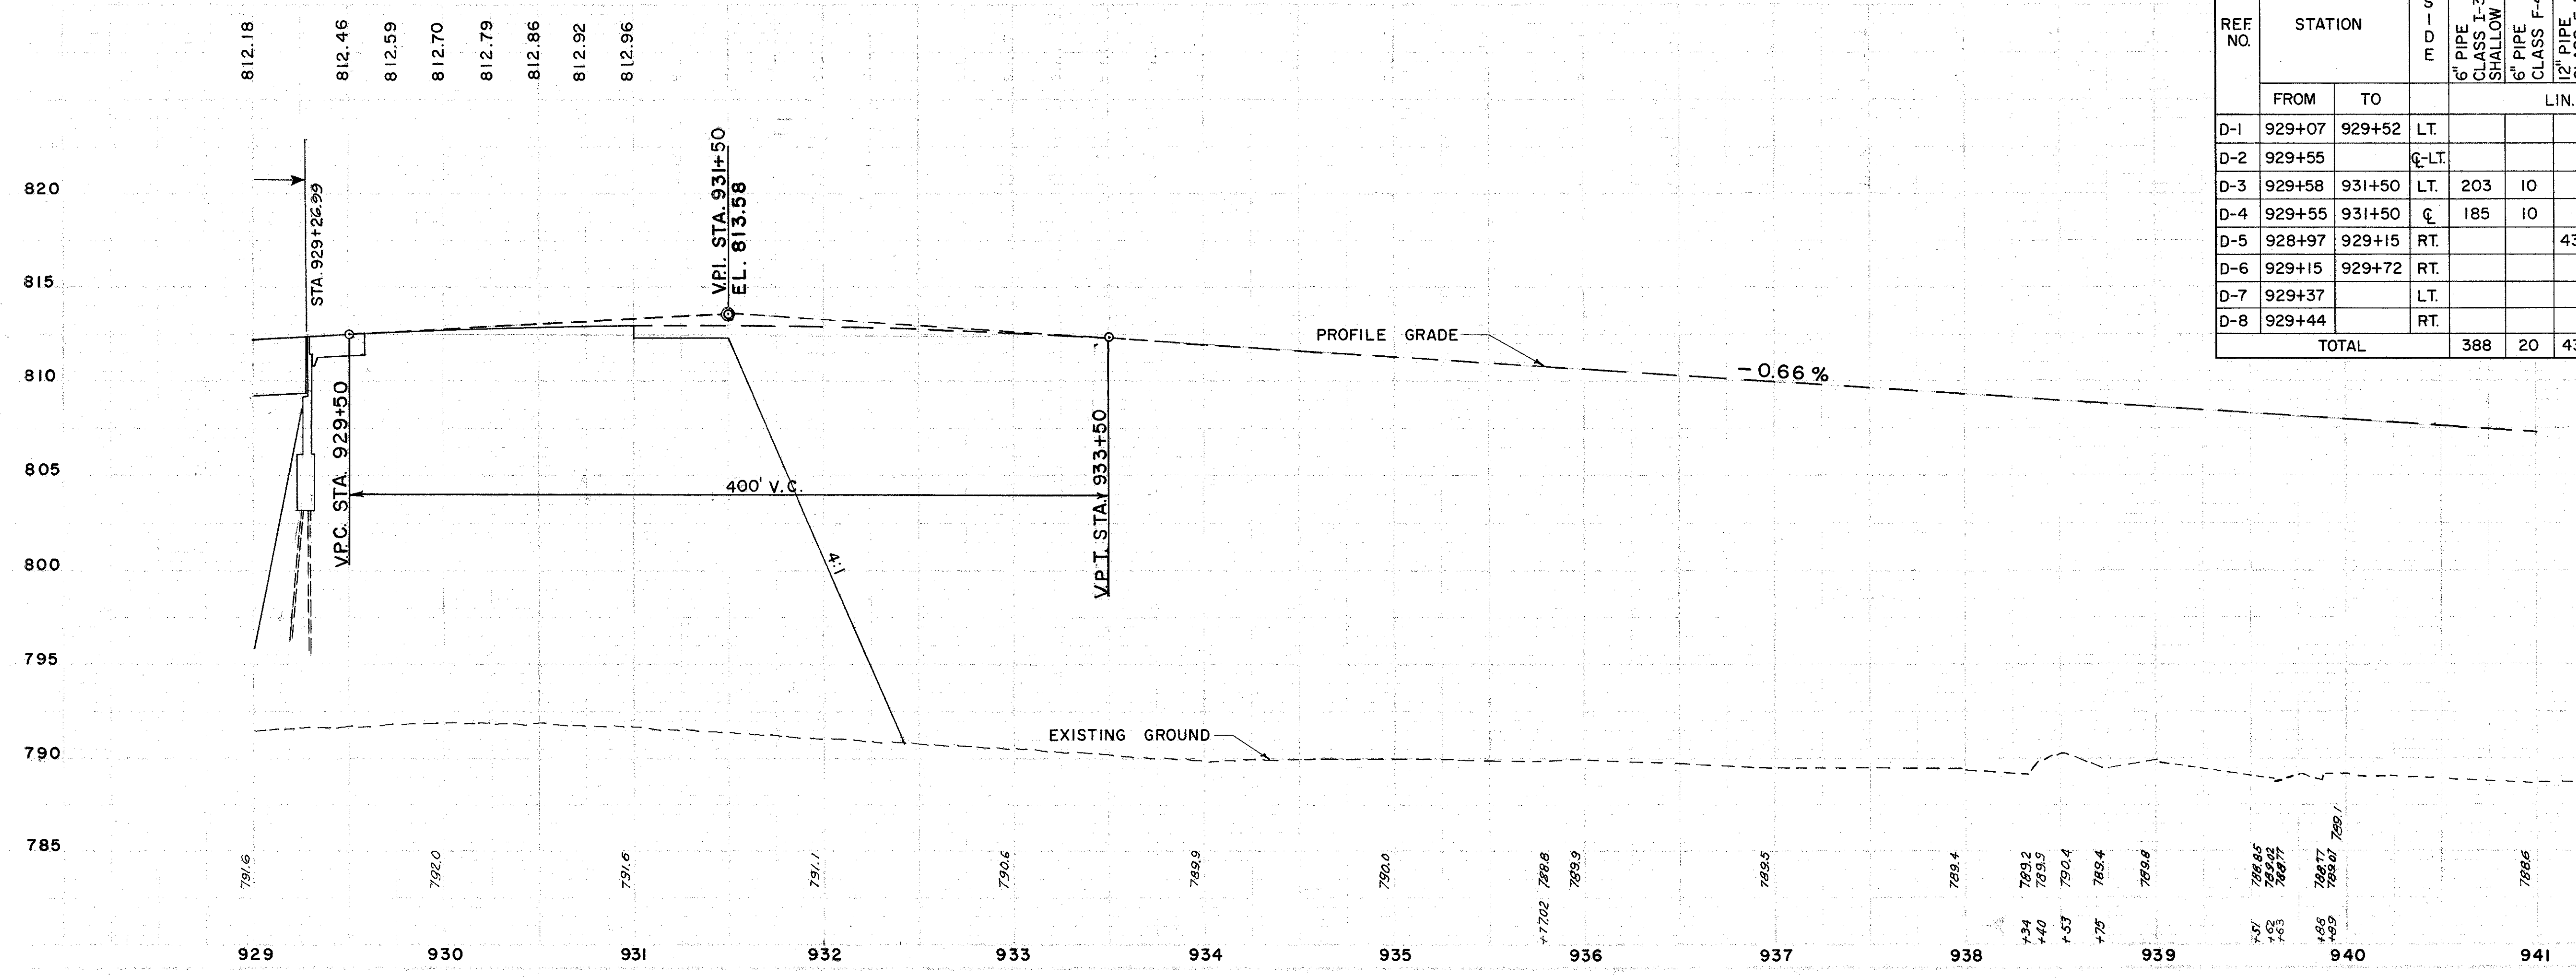

DRAINAGE

REF. NO.	STATION		SIDE	I-1		I-5		I-8		I-2	I-10	L-10	L-120					
	FROM	TO		CLASS I-3 SHALLOW	CLASS F-4	CLASS I-1	CLASS F-4	STD. NO. 1 MANHOLE	STD. NO. 5					MOD. NO. 24-6 PAVED SH/LR INLET	MASONRY	DUMPED ROCK CHANNEL PROTECTION	SODDING	SPECIAL BERM & SLOPE PROTECTION
D-1	929+07	929+52	LT.										38					
D-2	929+55		LT.		44 60		2			0.23	13	2						
D-3	929+58	931+50	LT.	203	10													
D-4	929+55	931+50	LT.	185	10													
D-5	928+97	929+15	RT.		43		4						42					
D-6	929+15	929+72	RT.															
D-7	929+37		LT.										35					
D-8	929+44		RT.										42					
TOTAL				388	20	43	44	60	4	1	2	1	1	0.23	13	2	77	80

PLAN & PROFILE - STA. 929+00 TO STA. 941+00