


DESCRIPTION: ...
DATE: ...
BY: ...
CHECKED: ...

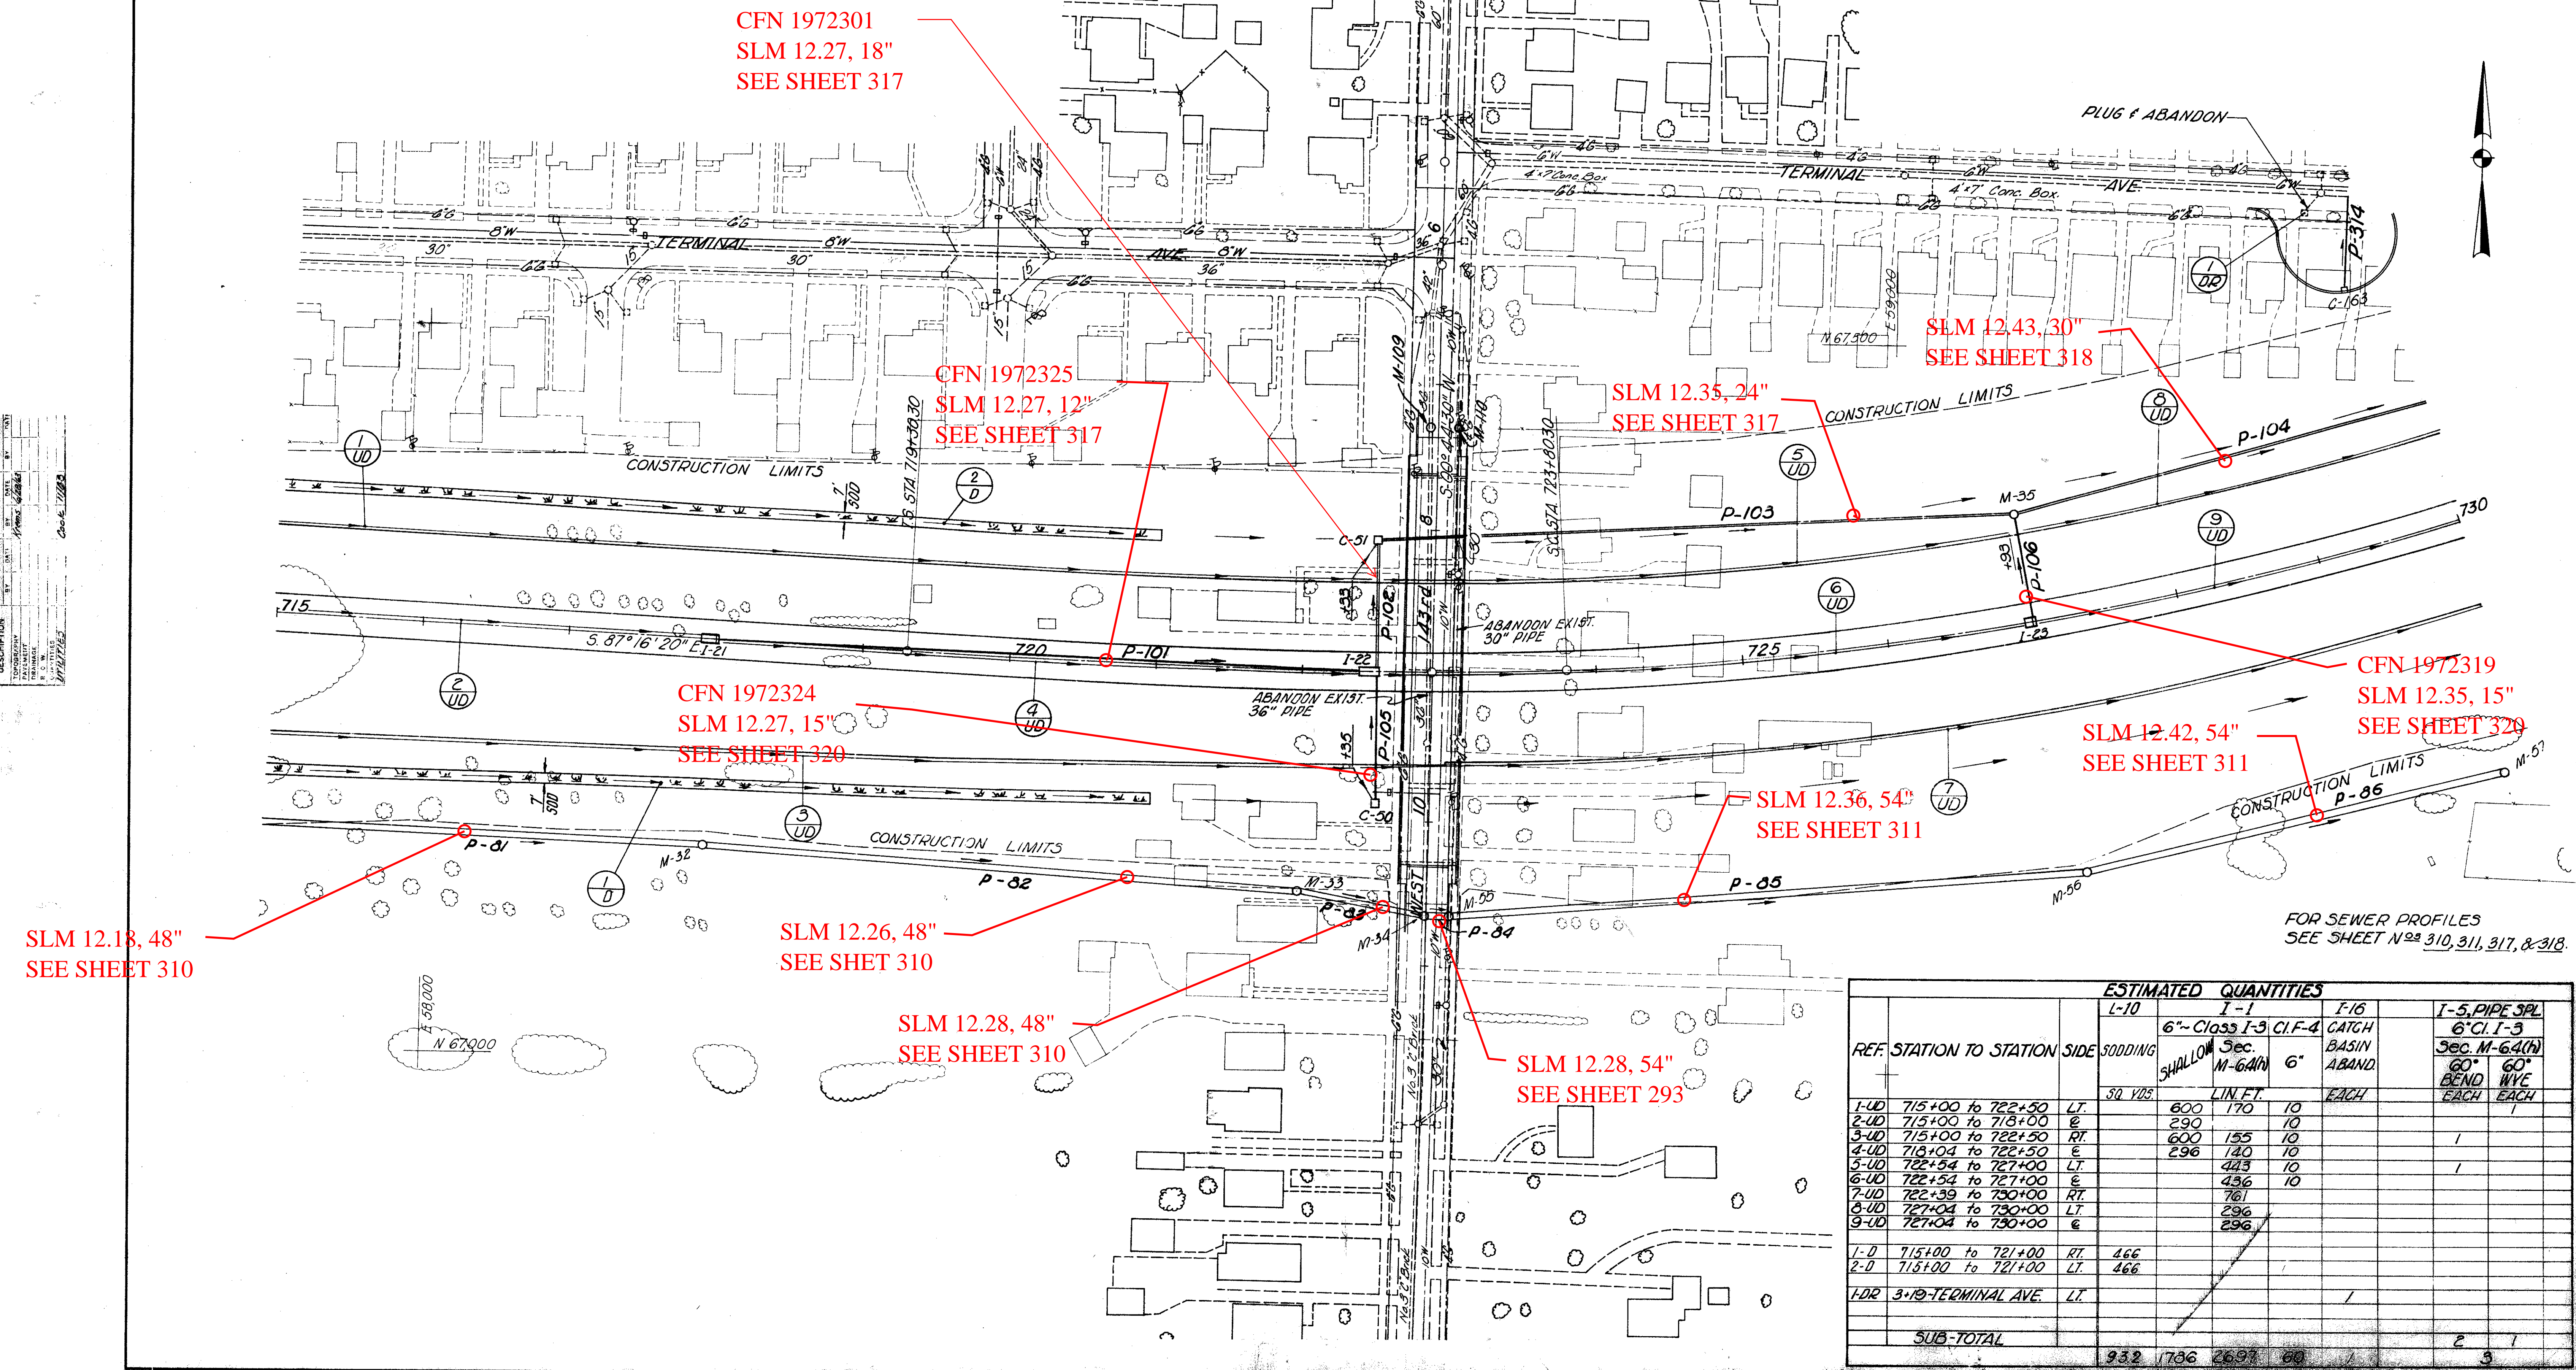

CFN 1972301
SLM 12.27, 18"
SEE SHEET 317

CFN 1972325
SLM 12.27, 12"
SEE SHEET 317

SLM 12.35, 24"
SEE SHEET 317

SLM 12.43, 30"
SEE SHEET 318

CFN 1972324
SLM 12.27, 15"
SEE SHEET 320

CFN 1972319
SLM 12.35, 15"
SEE SHEET 320

SLM 12.42, 54"
SEE SHEET 311

SLM 12.36, 54"
SEE SHEET 311

SLM 12.18, 48"
SEE SHEET 310

SLM 12.26, 48"
SEE SHEET 310

SLM 12.28, 48"
SEE SHEET 310

SLM 12.28, 54"
SEE SHEET 293

FOR SEWER PROFILES
SEE SHEET NOS 310, 311, 317, & 318.

REF. STATION TO STATION	SIDE	ESTIMATED QUANTITIES						
		SODDING	I-1		I-16	I-5, PIPE SPL		
			6" Class I-3 SHALLOW	6" Class I-3 CL.F-4			CATCH BASIN ABAND.	
Sec. M-64(h)	6"	60" BEND EACH	60" WYE EACH					
1-UD 715+00 to 722+50	LT.	600	170	10				
2-UD 715+00 to 718+00	R.	290		10				
3-UD 715+00 to 722+50	RT.	600	155	10				
4-UD 718+04 to 722+50	E.	296	140	10				
5-UD 722+54 to 727+00	LT.		423	10				
6-UD 722+54 to 727+00	E.		436	10				
7-UD 722+39 to 730+00	RT.		761					
8-UD 727+04 to 730+00	LT.		296					
9-UD 727+04 to 730+00	E.		296					
1-D 715+00 to 721+00	RT.	466						
2-D 715+00 to 721+00	LT.	466						
1-DR 3+10-TERMINAL AVE.	LT.				1			
SUB-TOTAL		932	1706	2697	00	1	2	1