

ROADWAY


STATION	REF. NO.	FROM	TO	TOTAL
		1009+00	1003+00	
I-15		400	400	
I-15		950	950	

DRAINAGE

REF. NO.	STATION	TO	FROM	DESCRIPTION	QUANTITY
D-1	1000+30	1003+40	1005+40	8" PIPE CLASS F-4	30
D-2	1003+40	1005+40	1008+58	6" PIPE CLASS J-1, M 6.6(b) or M-6.8(b)	36
D-3	1005+40	1008+58	1009+00	24" PIPE CLASS J-1 SEC. M 6.6(c)	309
D-4	1008+58	1009+00	1009+00	6" PIPE CLASS I-3	50
D-5	1008+05	1009+00	1005+79.35	6" PIPE CLASS I-3	687
D-6	999+00	1009+00	1009+00	6" PIPE CLASS I-3	960
D-7	999+00	1009+00	1009+00	6" PIPE CLASS I-3	960
D-8	999+00	1005+79.35	1009+00	6" PIPE CLASS I-3	687
D-9	1008+58	1009+00	1009+00	6" PIPE CLASS I-3	50
TOTAL					2679

FED. RD. DIVISION 2	STATE OHIO	PROJECT	FISCAL YEAR
------------------------	---------------	---------	-------------

CUYAHOGA COUNTY
CUY - 71-9.60

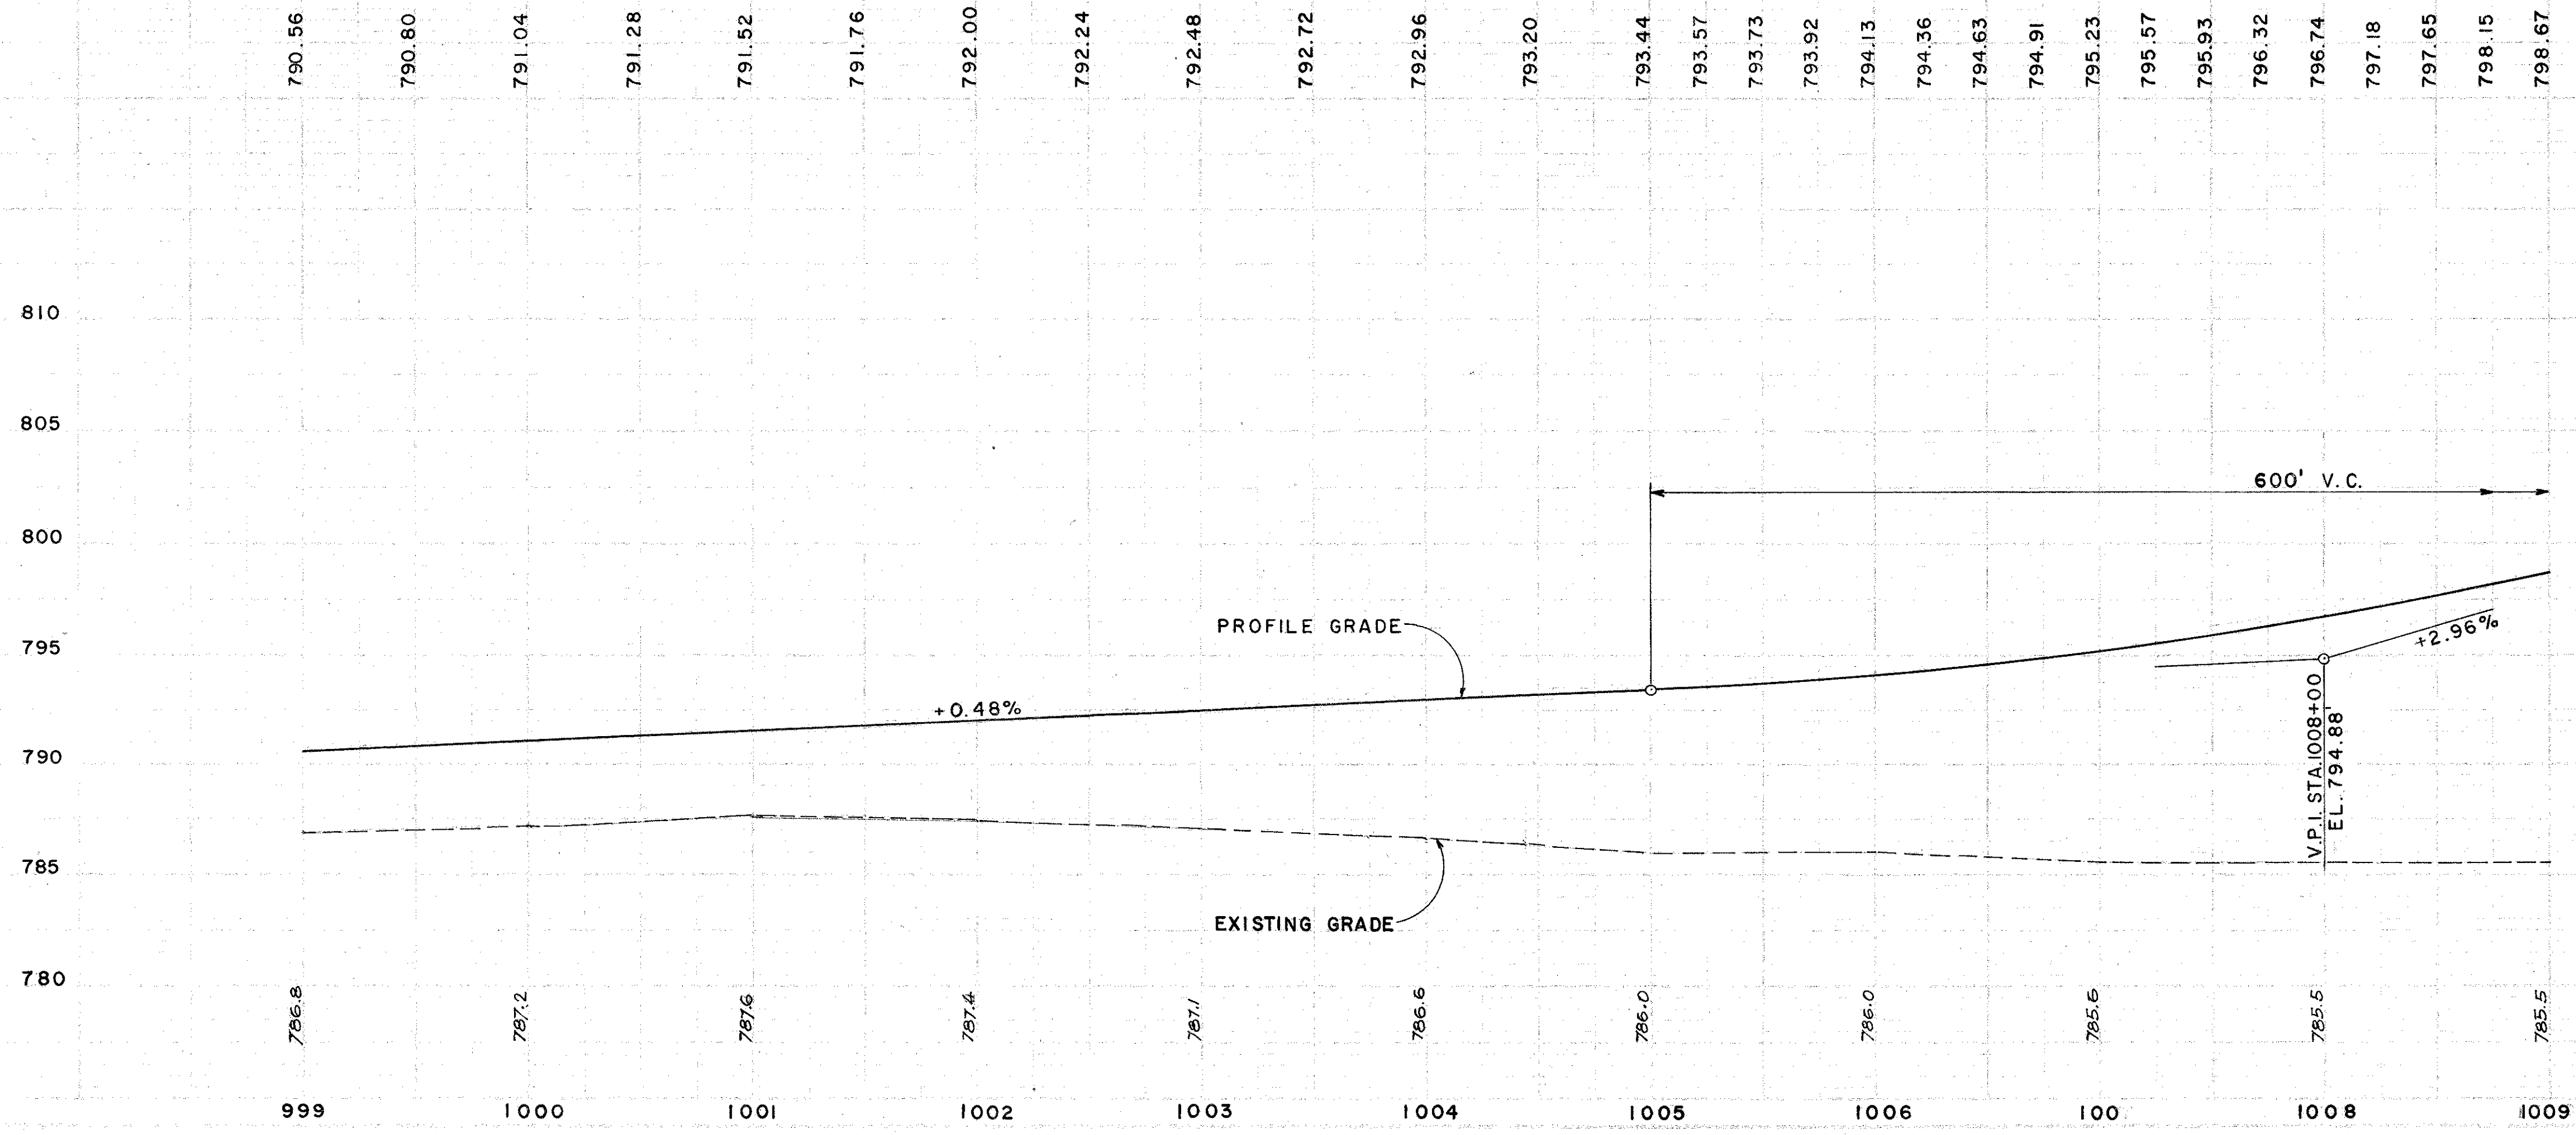

FOR PLAN & PROFILE RAMP "S" SEE SHEET 23
FOR PROFILE OF STORM SEWER SEE SHEET 68 & 70

CFN 1972356
SLM 9.87, 24"
SEE SHEET 70