


FED. RD. DIVISION	STATE	PROJECT
2	OHIO	

68
163

CUYAHOGA COUNTY
CUY-71-9.60

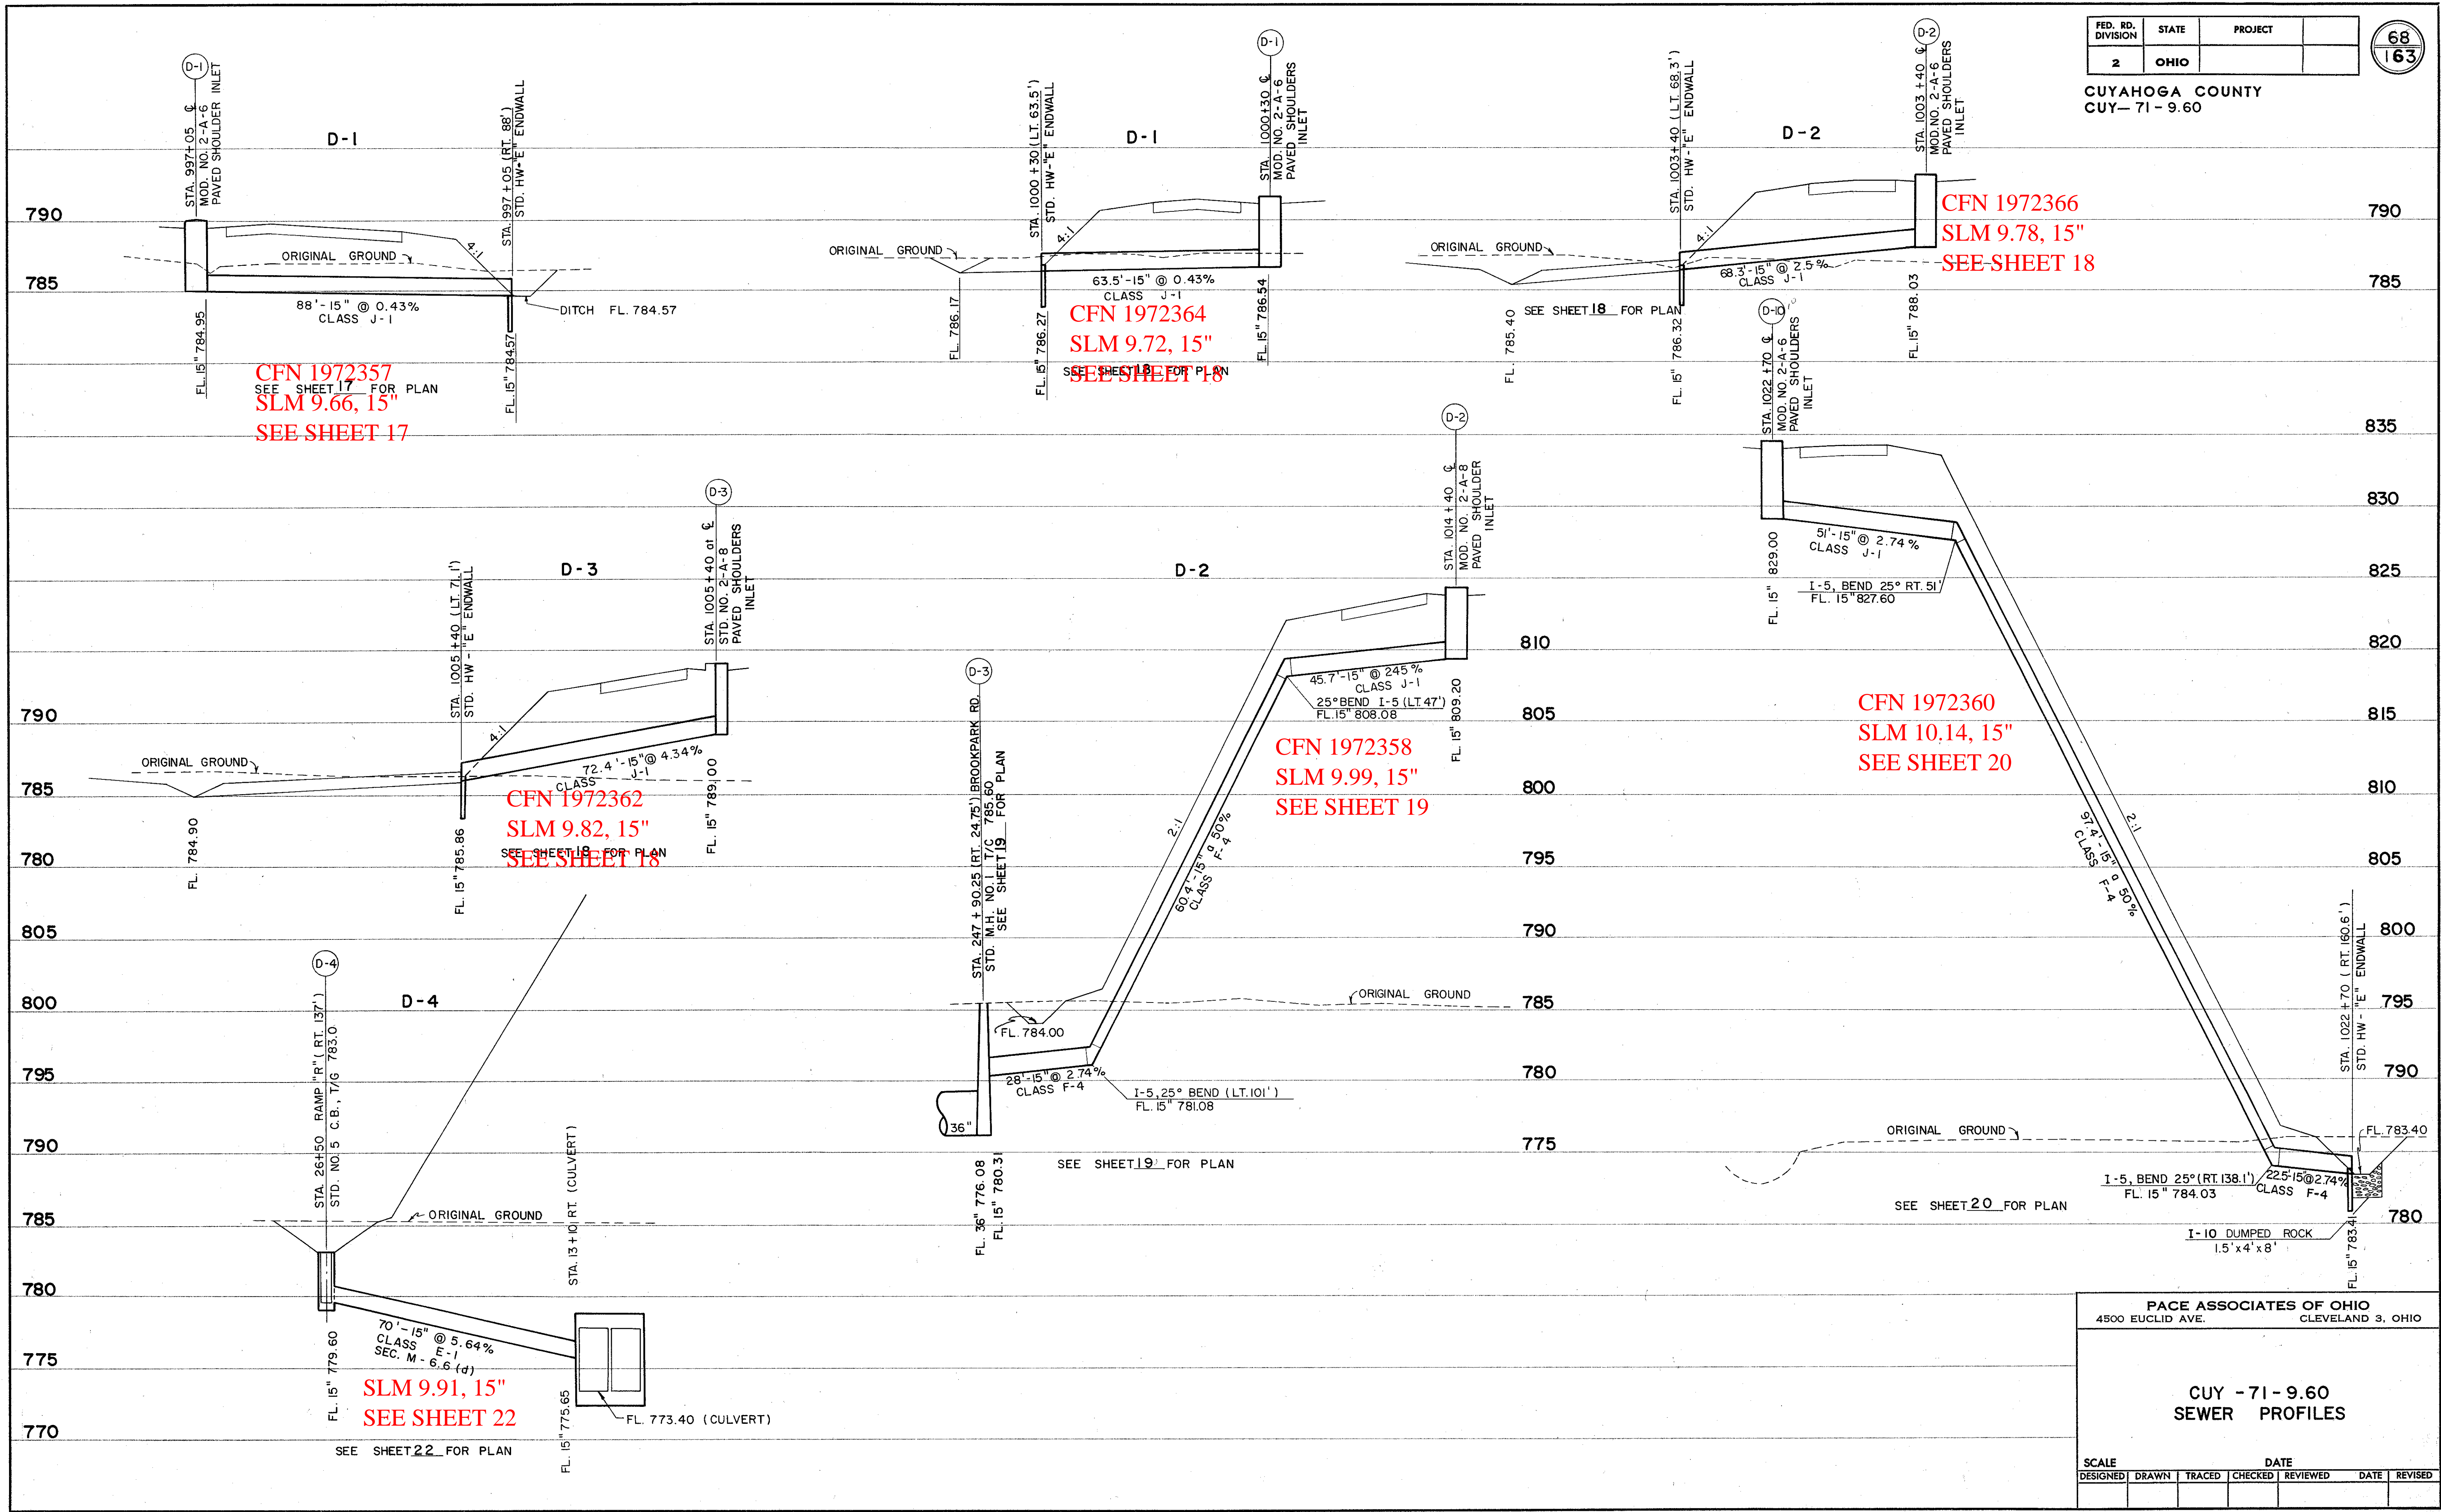

CFN 1972357
SEE SHEET 17 FOR PLAN
SLM 9.66, 15"
SEE SHEET 17

CFN 1972364
SLM 9.72, 15"
SEE SHEET 18

CFN 1972366
SLM 9.78, 15"
SEE SHEET 18

CFN 1972362
SLM 9.82, 15"
SEE SHEET 18

CFN 1972358
SLM 9.99, 15"
SEE SHEET 19

CFN 1972360
SLM 10.14, 15"
SEE SHEET 20

SLM 9.91, 15"
SEE SHEET 22

PACE ASSOCIATES OF OHIO
4500 EUCLID AVE. CLEVELAND 3, OHIO

CUY-71-9.60
SEWER PROFILES

SCALE	DATE
DESIGNED	DRAWN
TRACED	CHECKED
REVIEWED	DATE
REVISED	