


Seeding	End Width	Sq. Yd.
	251	
	1317	
	223	
	1131	
	184	
	1345	
	162	
	567	

End Area		Volume	
Cut	Fill	Cut	Fill
1202	1561		
		1556	4023
		484	2784
			894
		482	1268
			3186
		1976	0
		2220	0

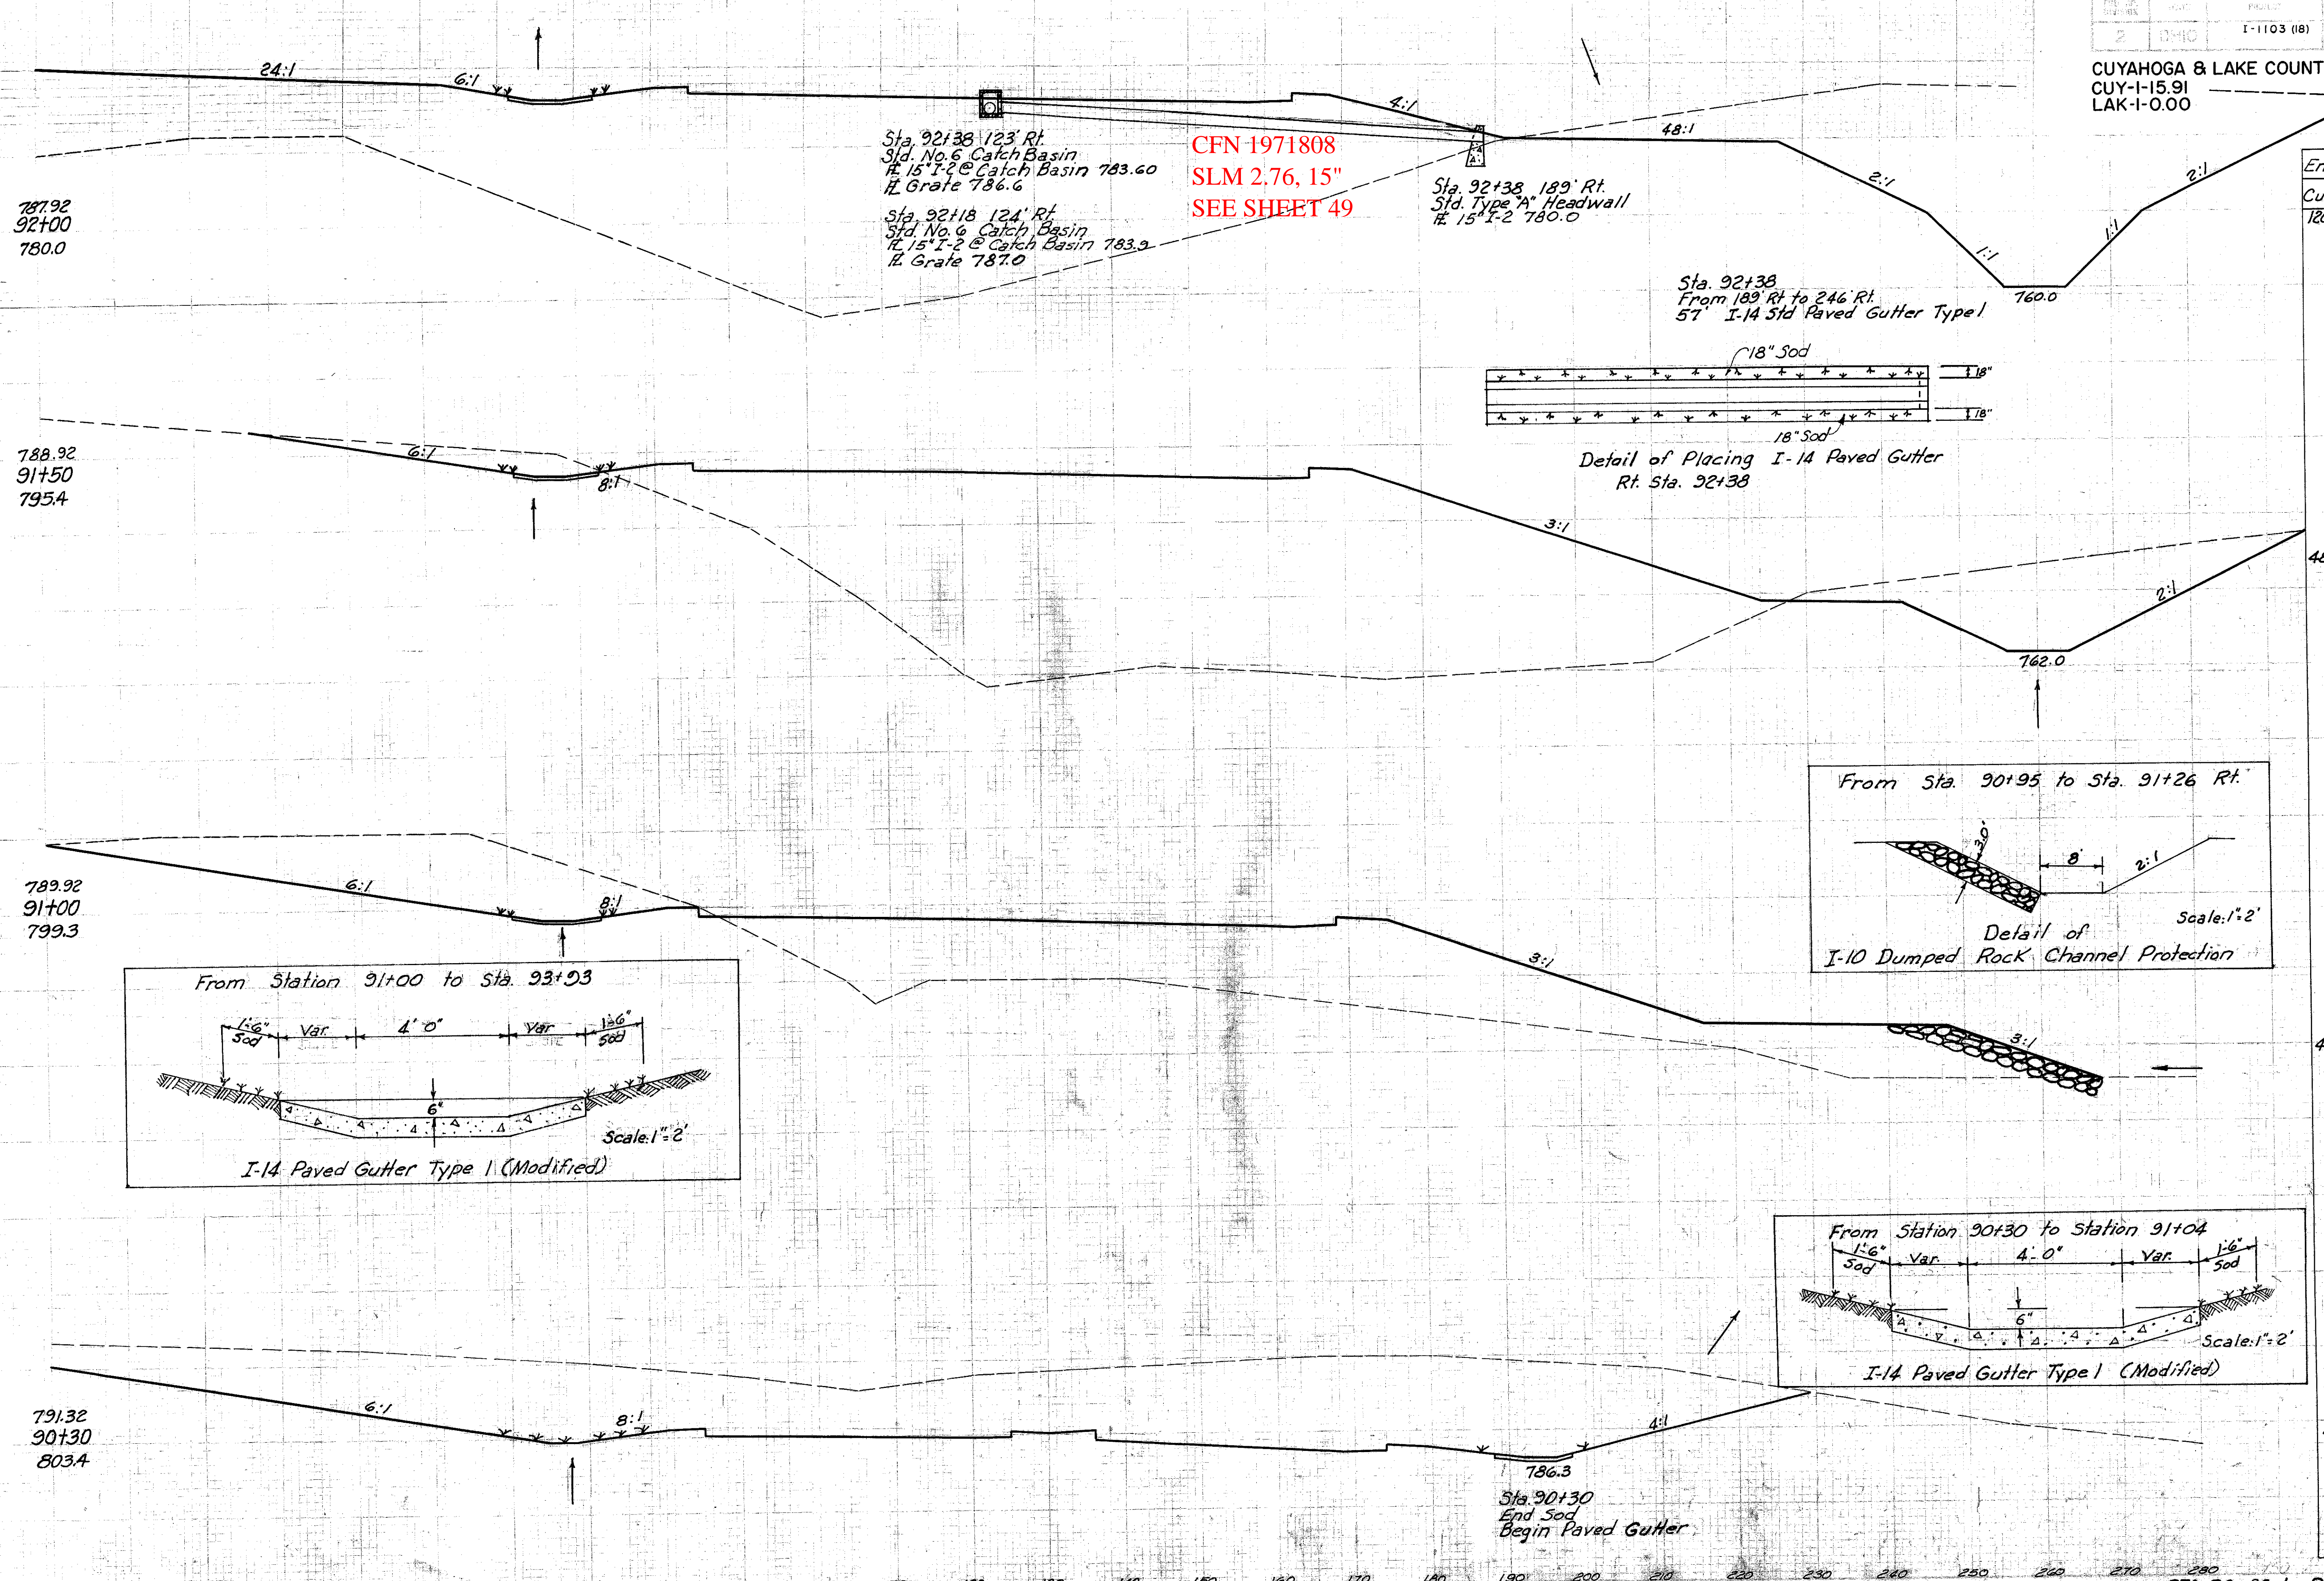





Sta. 92+38 123' Rt.
Std. No. 6 Catch Basin
15" I-2 @ Catch Basin 783.60
Grate 786.6

Sta. 92+18 124' Rt.
Std. No. 6 Catch Basin
15" I-2 @ Catch Basin 783.9
Grate 787.0

CFN 1971808
SLM 2.76, 15"
SEE SHEET 49

Sta. 92+38 189' Rt.
Std. Type "A" Headwall
15" I-2 780.0

Sta. 92+38
From 189' Rt to 246' Rt.
57' I-14 Std Paved Gutter Type 1

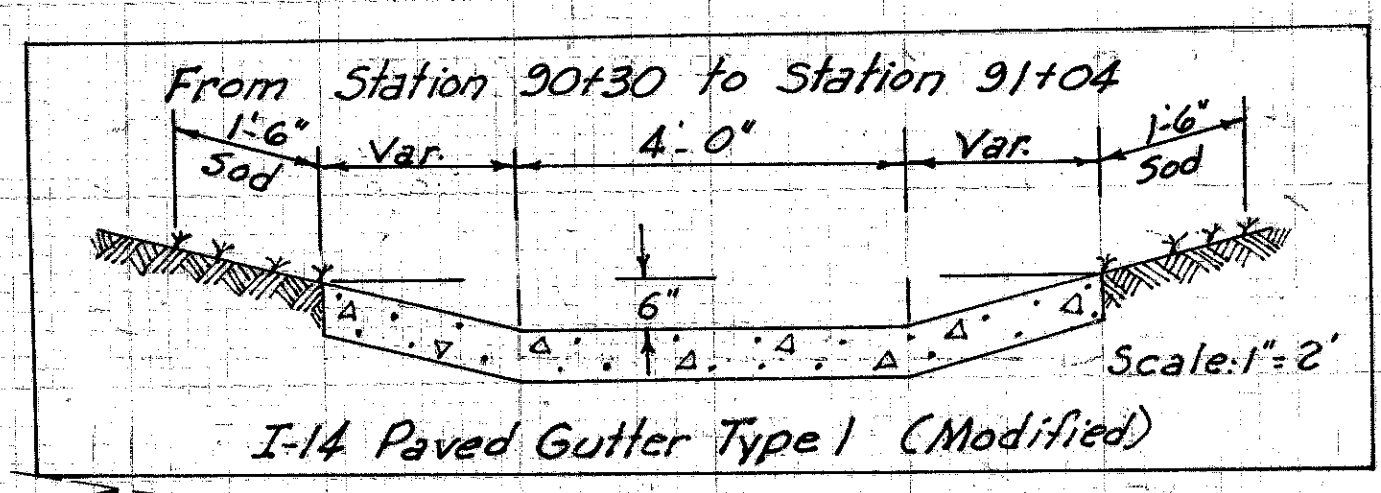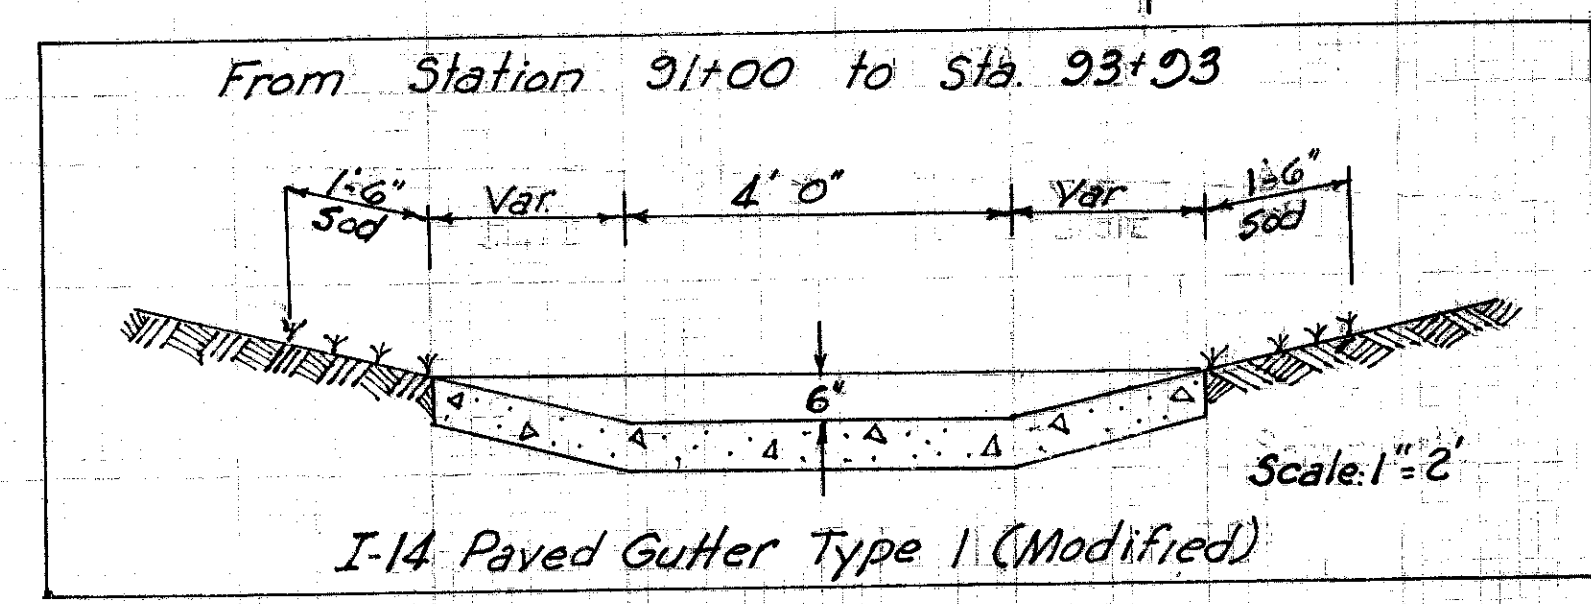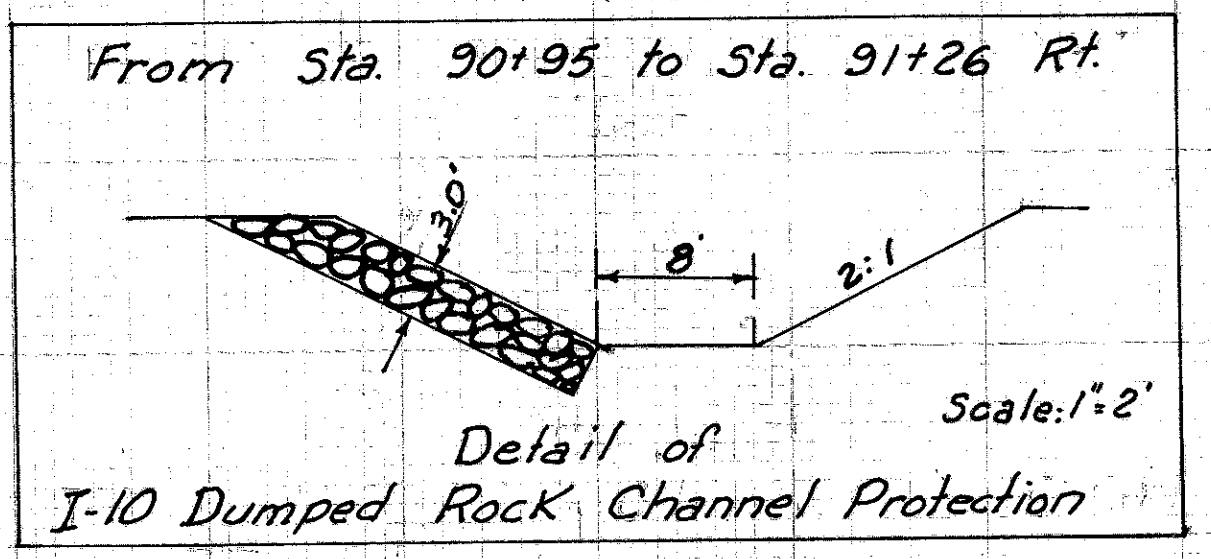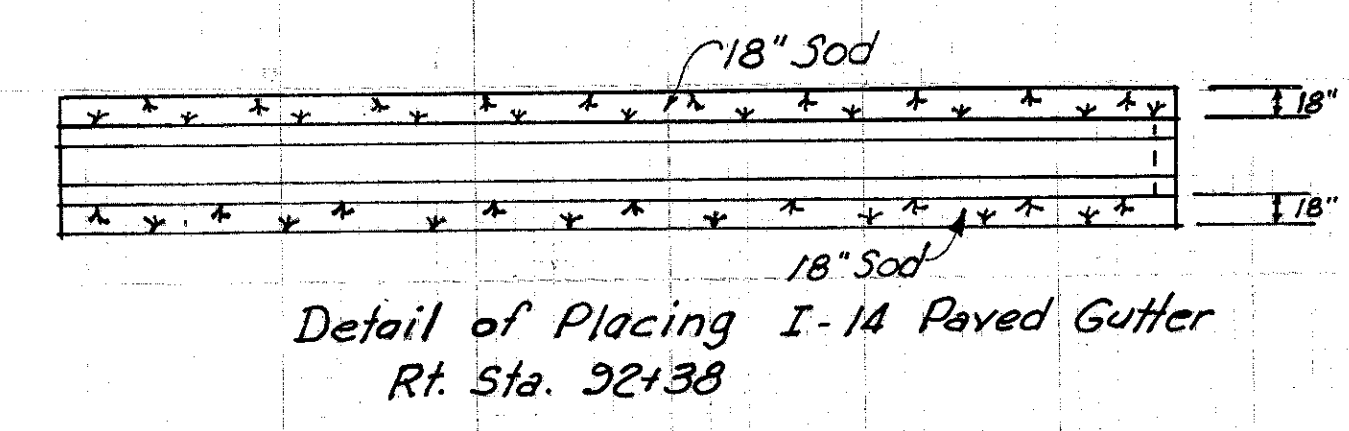

786.3
Sta. 90+30
End Sod
Begin Paved Gutter