


FED. RD. DIVISION	STATE	PROJECT
2	OHIO	

113
230

CUYAHOGA COUNTY
CUY-71-8.41

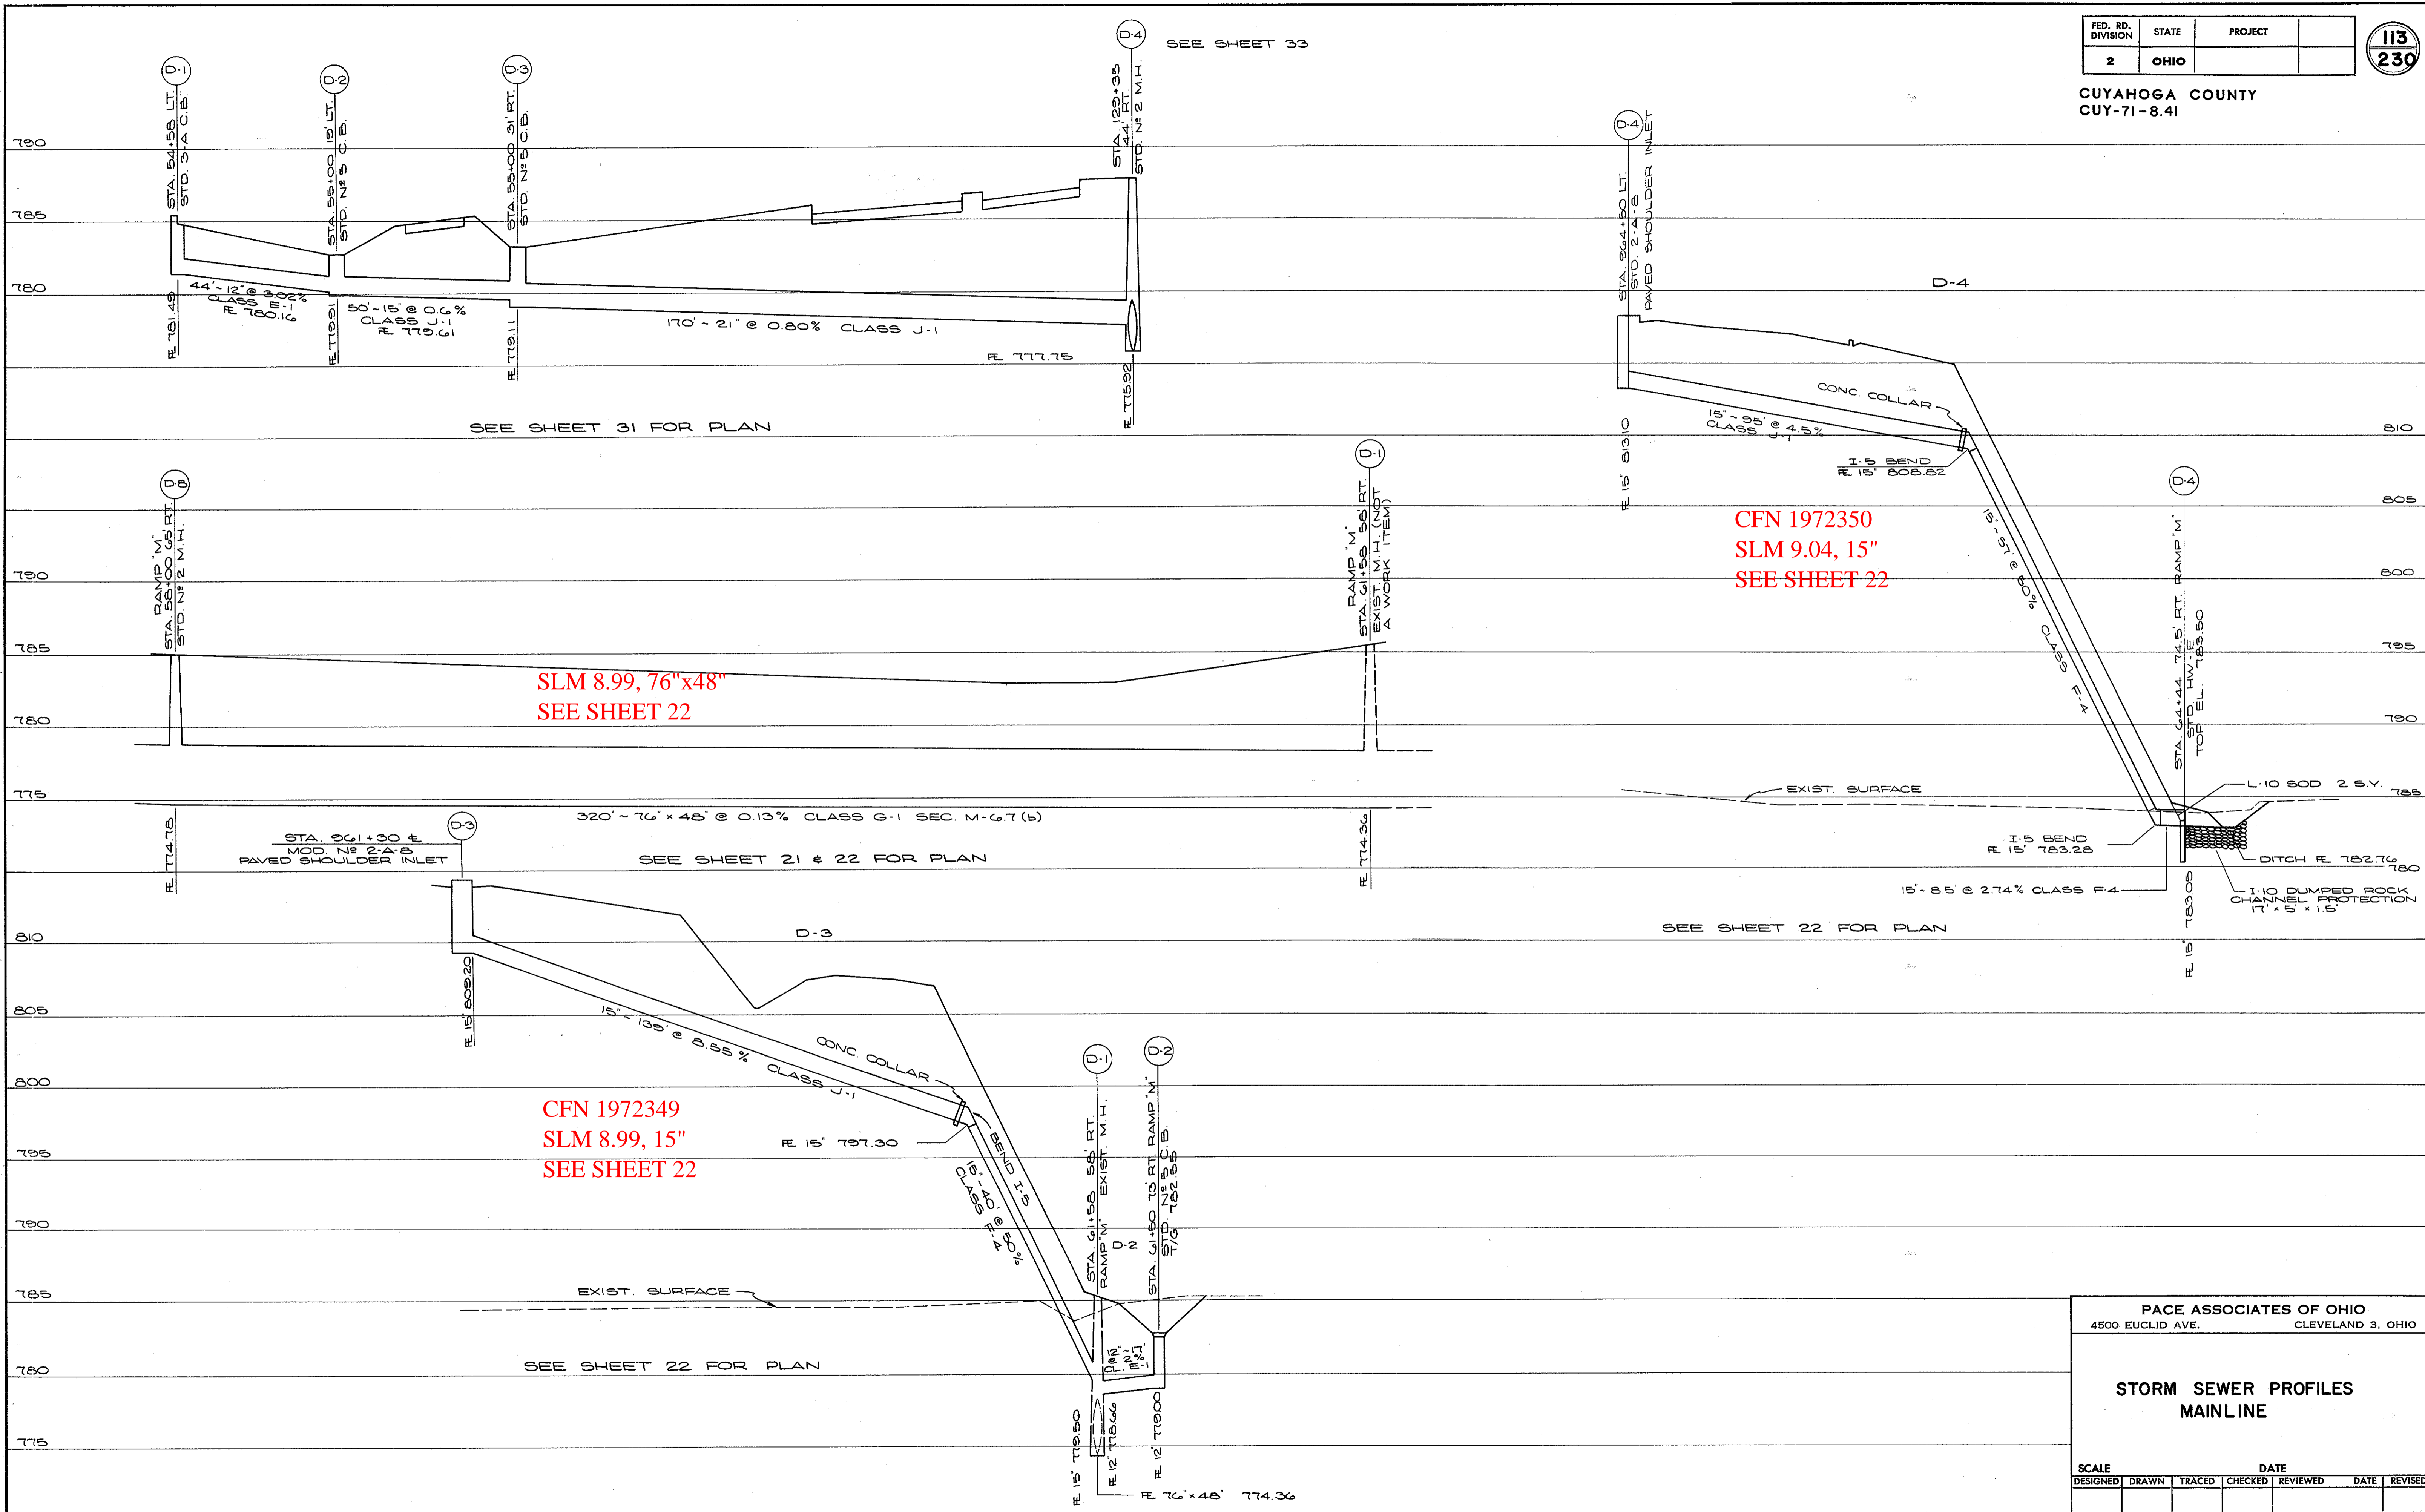

SLM 8.99, 76"x48"
SEE SHEET 22

CFN 1972350
SLM 9.04, 15"
SEE SHEET 22

CFN 1972349
SLM 8.99, 15"
SEE SHEET 22

PACE ASSOCIATES OF OHIO
4500 EUCLID AVE. CLEVELAND 3, OHIO

**STORM SEWER PROFILES
MAINLINE**

SCALE		DATE			
DESIGNED	DRAWN	TRACED	CHECKED	REVIEWED	DATE