


FED. RD. DIVISION	STATE	PROJECT
2	OHIO	

70  
163

CUYAHOGA COUNTY  
CUY - 71 - 9.60

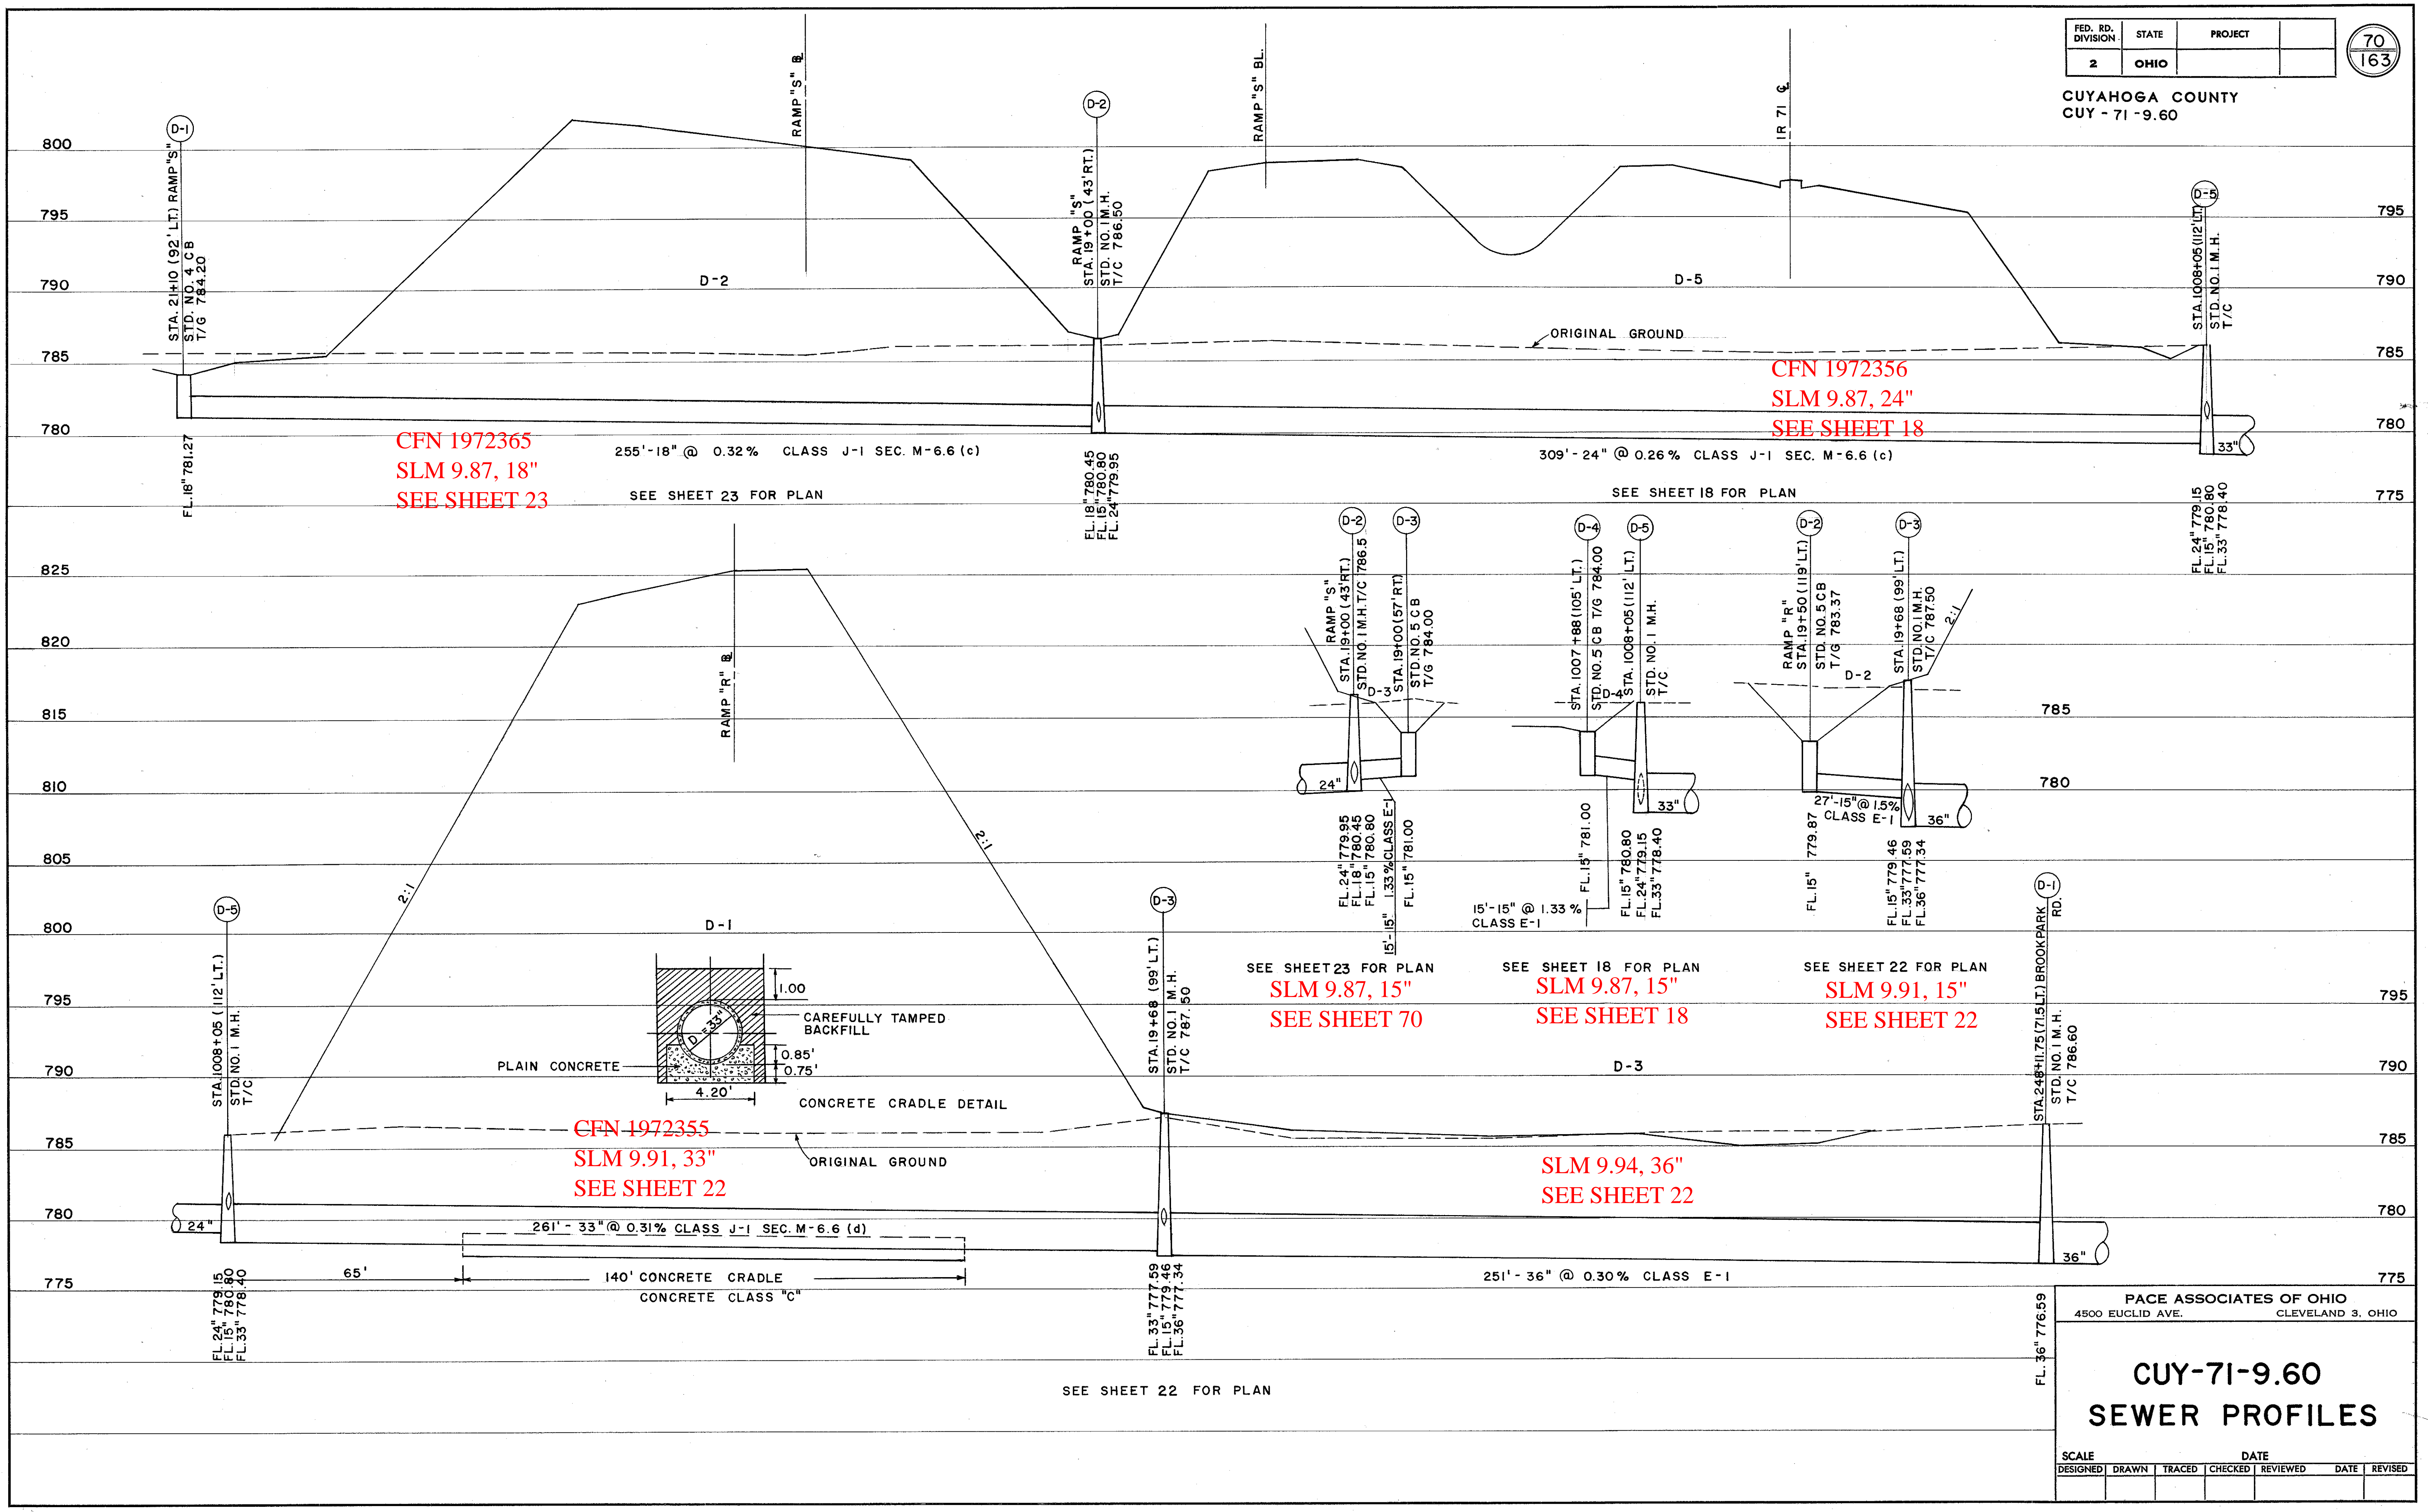

CFN 1972365  
SLM 9.87, 18"  
SEE SHEET 23

CFN 1972356  
SLM 9.87, 24"  
SEE SHEET 18


CFN 1972355  
SLM 9.91, 33"  
SEE SHEET 22

SEE SHEET 23 FOR PLAN  
SLM 9.87, 15"  
SEE SHEET 70

SEE SHEET 18 FOR PLAN  
SLM 9.87, 15"  
SEE SHEET 18

SEE SHEET 22 FOR PLAN  
SLM 9.91, 15"  
SEE SHEET 22

SLM 9.94, 36"  
SEE SHEET 22

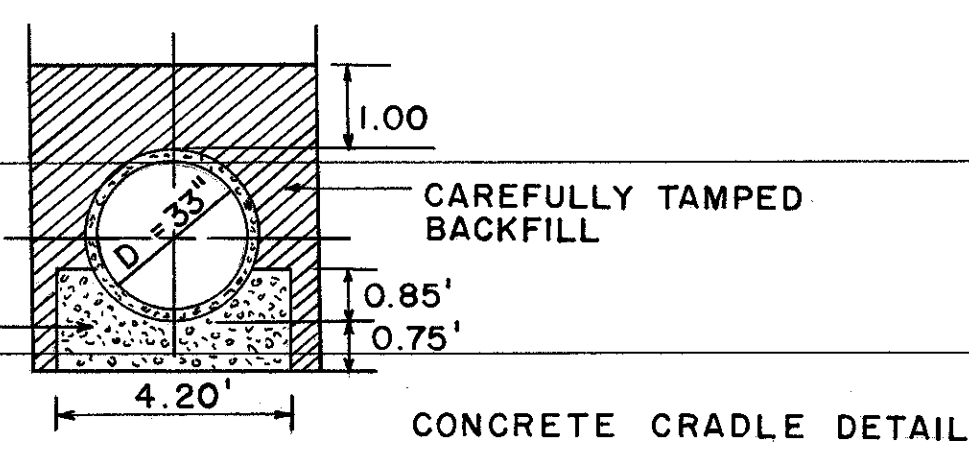

PACE ASSOCIATES OF OHIO  
4500 EUCLID AVE. CLEVELAND 3, OHIO

CUY-71-9.60  
SEWER PROFILES

SCALE	DATE
DESIGNED	DRAWN
TRACED	CHECKED
REVIEWED	DATE
REVISOR	