


FED. RD. DIVISION	STATE	PROJECT	
2	OHIO		

77  
410

CUYAHOGA COUNTY  
CUY-77-8.69  
CUY-80-17.37

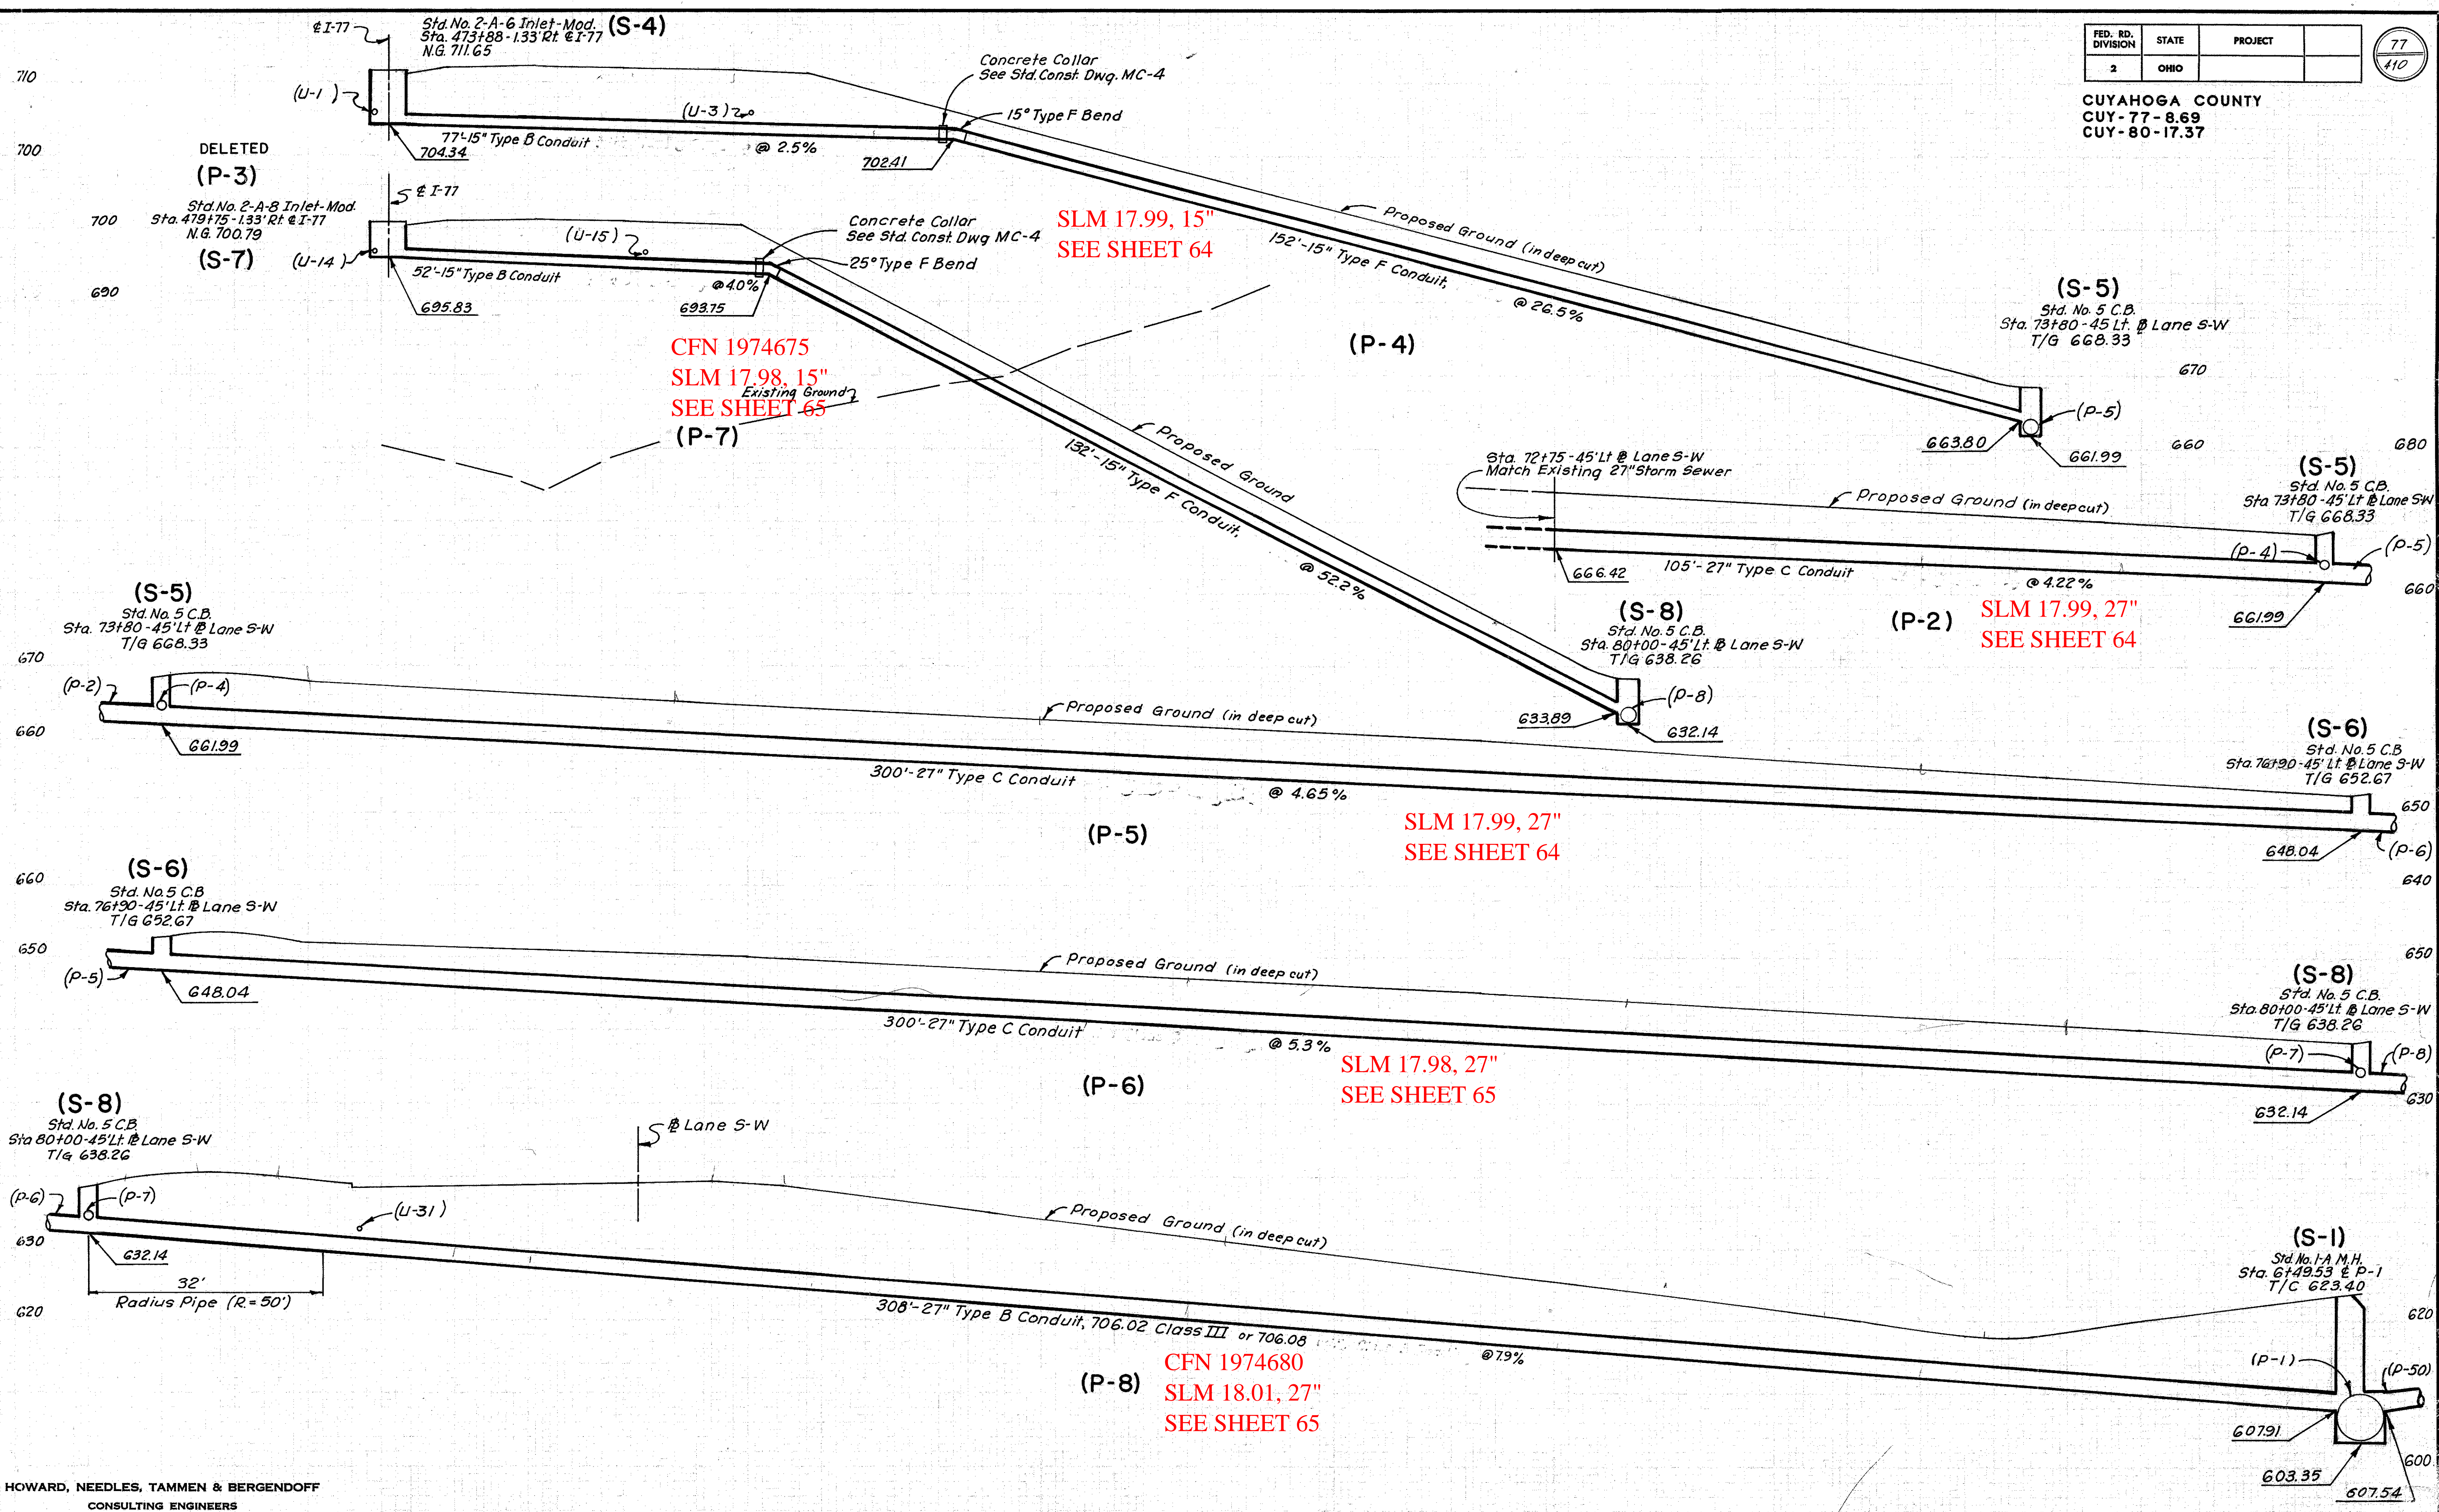

SLM 17.99, 15"  
SEE SHEET 64

CFN 1974675  
SLM 17.98, 15"  
Existing Ground  
SEE SHEET 65

SLM 17.99, 27"  
SEE SHEET 64

SLM 17.99, 27"  
SEE SHEET 64

SLM 17.98, 27"  
SEE SHEET 65

CFN 1974680  
SLM 18.01, 27"  
SEE SHEET 65