


FED. RD. DIVISION	STATE	PROJECT
2	OHIO	


80
392

CUYAHOGA COUNTY
CUY. - 80-15.81

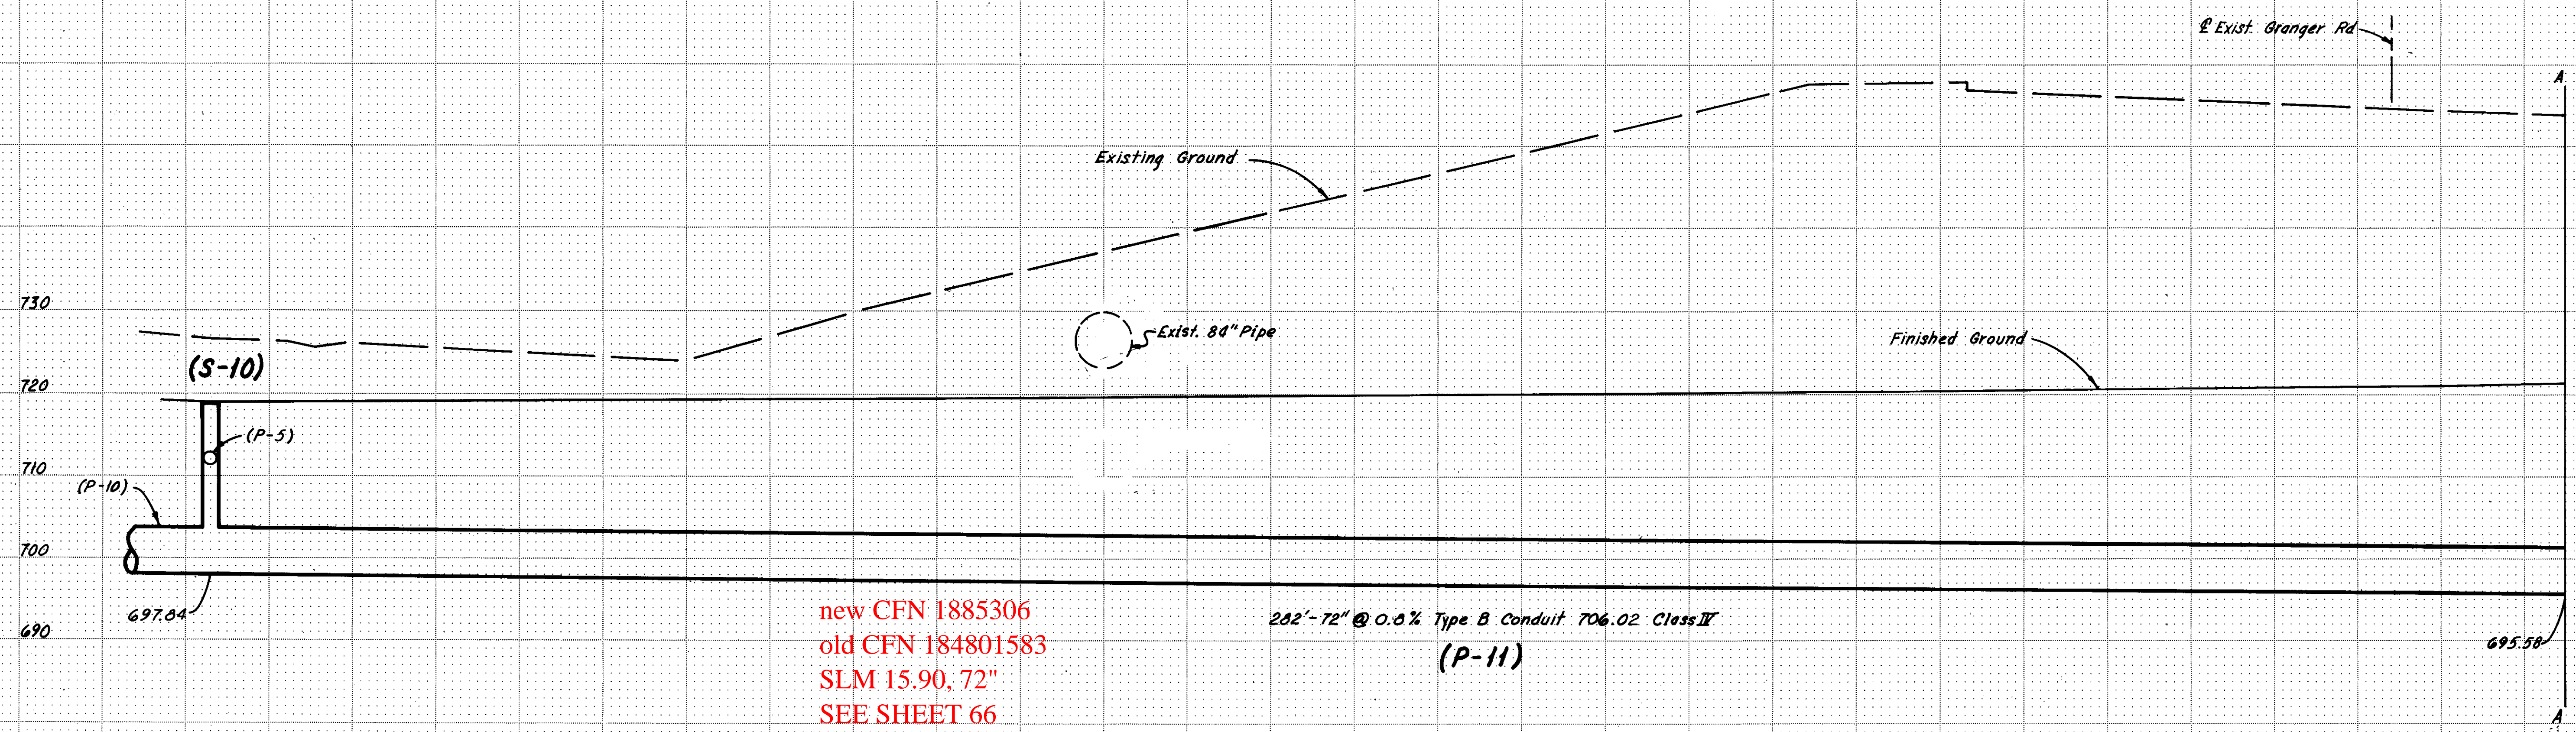

Exist. Granger Rd

new CFN 1885306
old CFN 184801583
SLM 15.90, 72"
SEE SHEET 66
AND 68

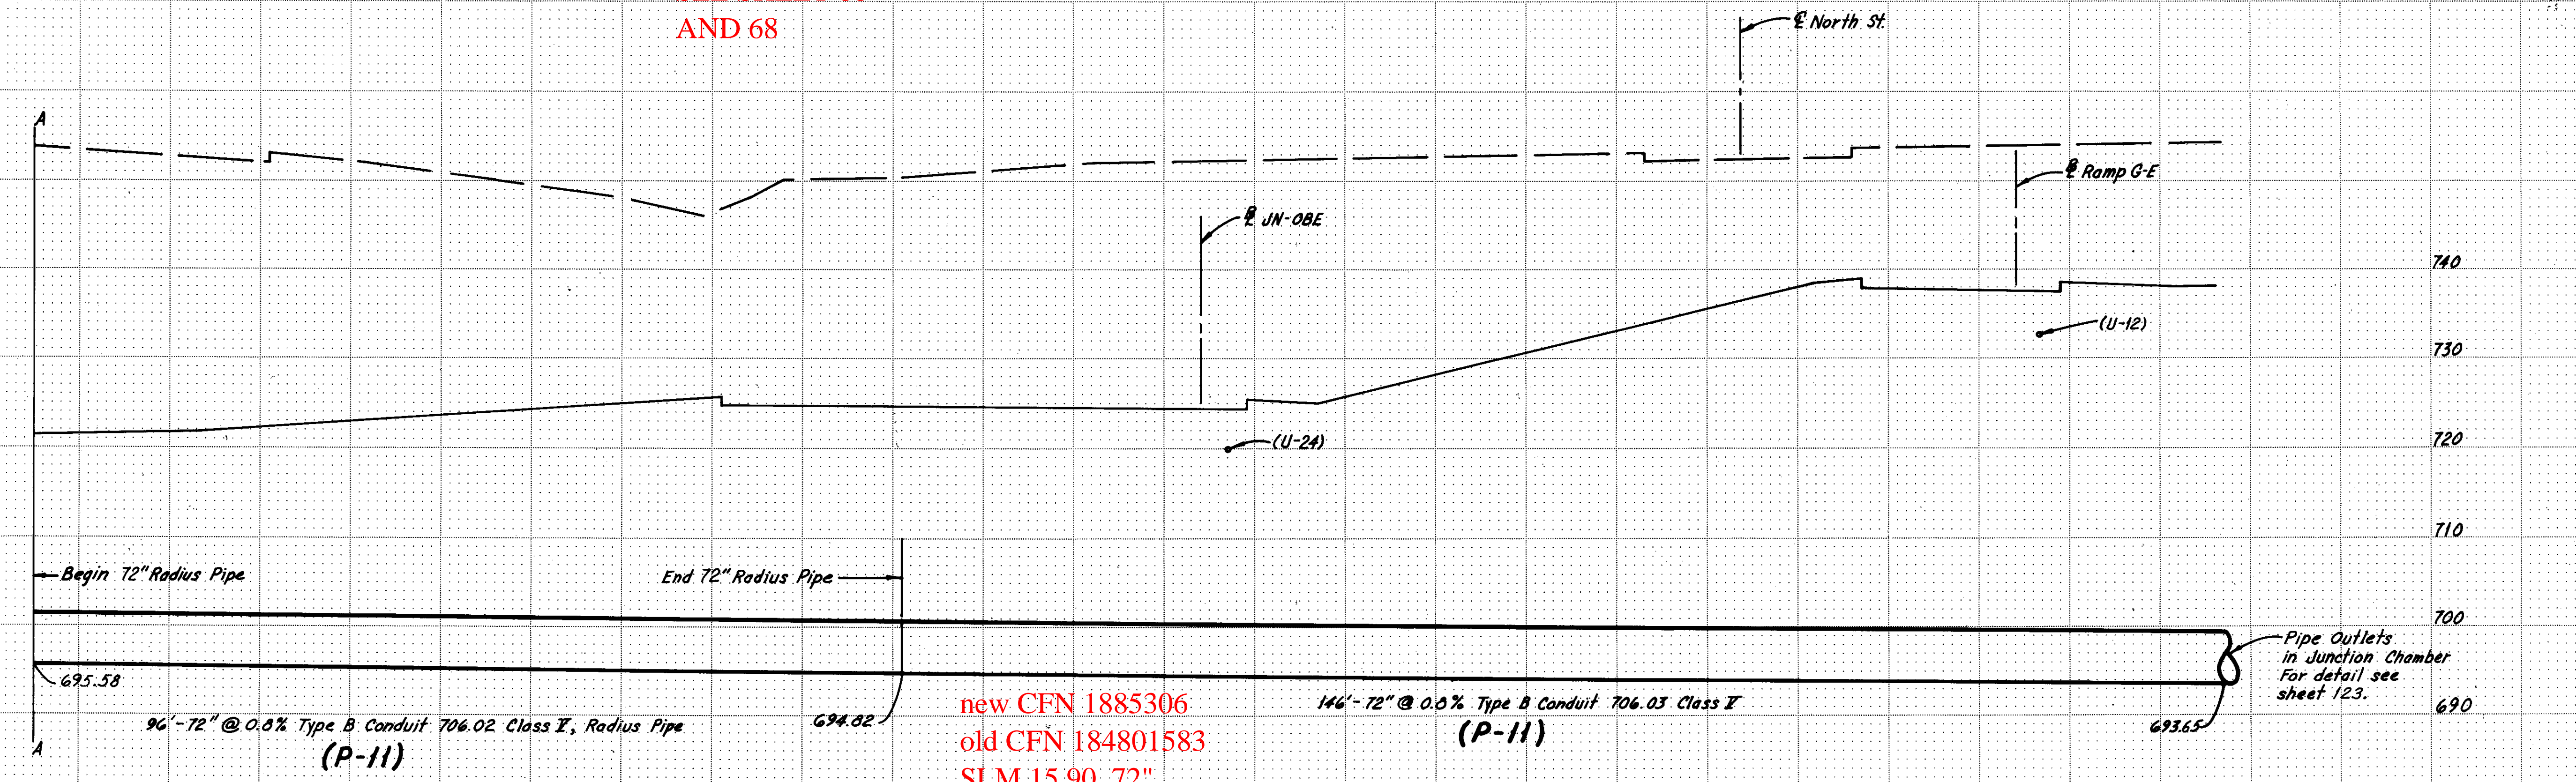

new CFN 1885306
old CFN 184801583
SLM 15.90, 72"
SEE SHEET 66
AND 68

SCALE 1"=10' Hor. & Vert. HOWARD, NEEDLES, TAMMEN & BERGENDOFF
MADE A.H.S. DATE 6-8-70 CONSULTING ENGINEERS
TRCD. I.P.M. DATE 7-17-70 KANSAS CITY CLEVELAND NEW YORK
CKD. G.L. DATE 8-5-70

