


FED. RD. DIVISION	STATE	PROJECT
2	OHIO	

86  
392

CUYAHOGA COUNTY  
CUY-80-15.81

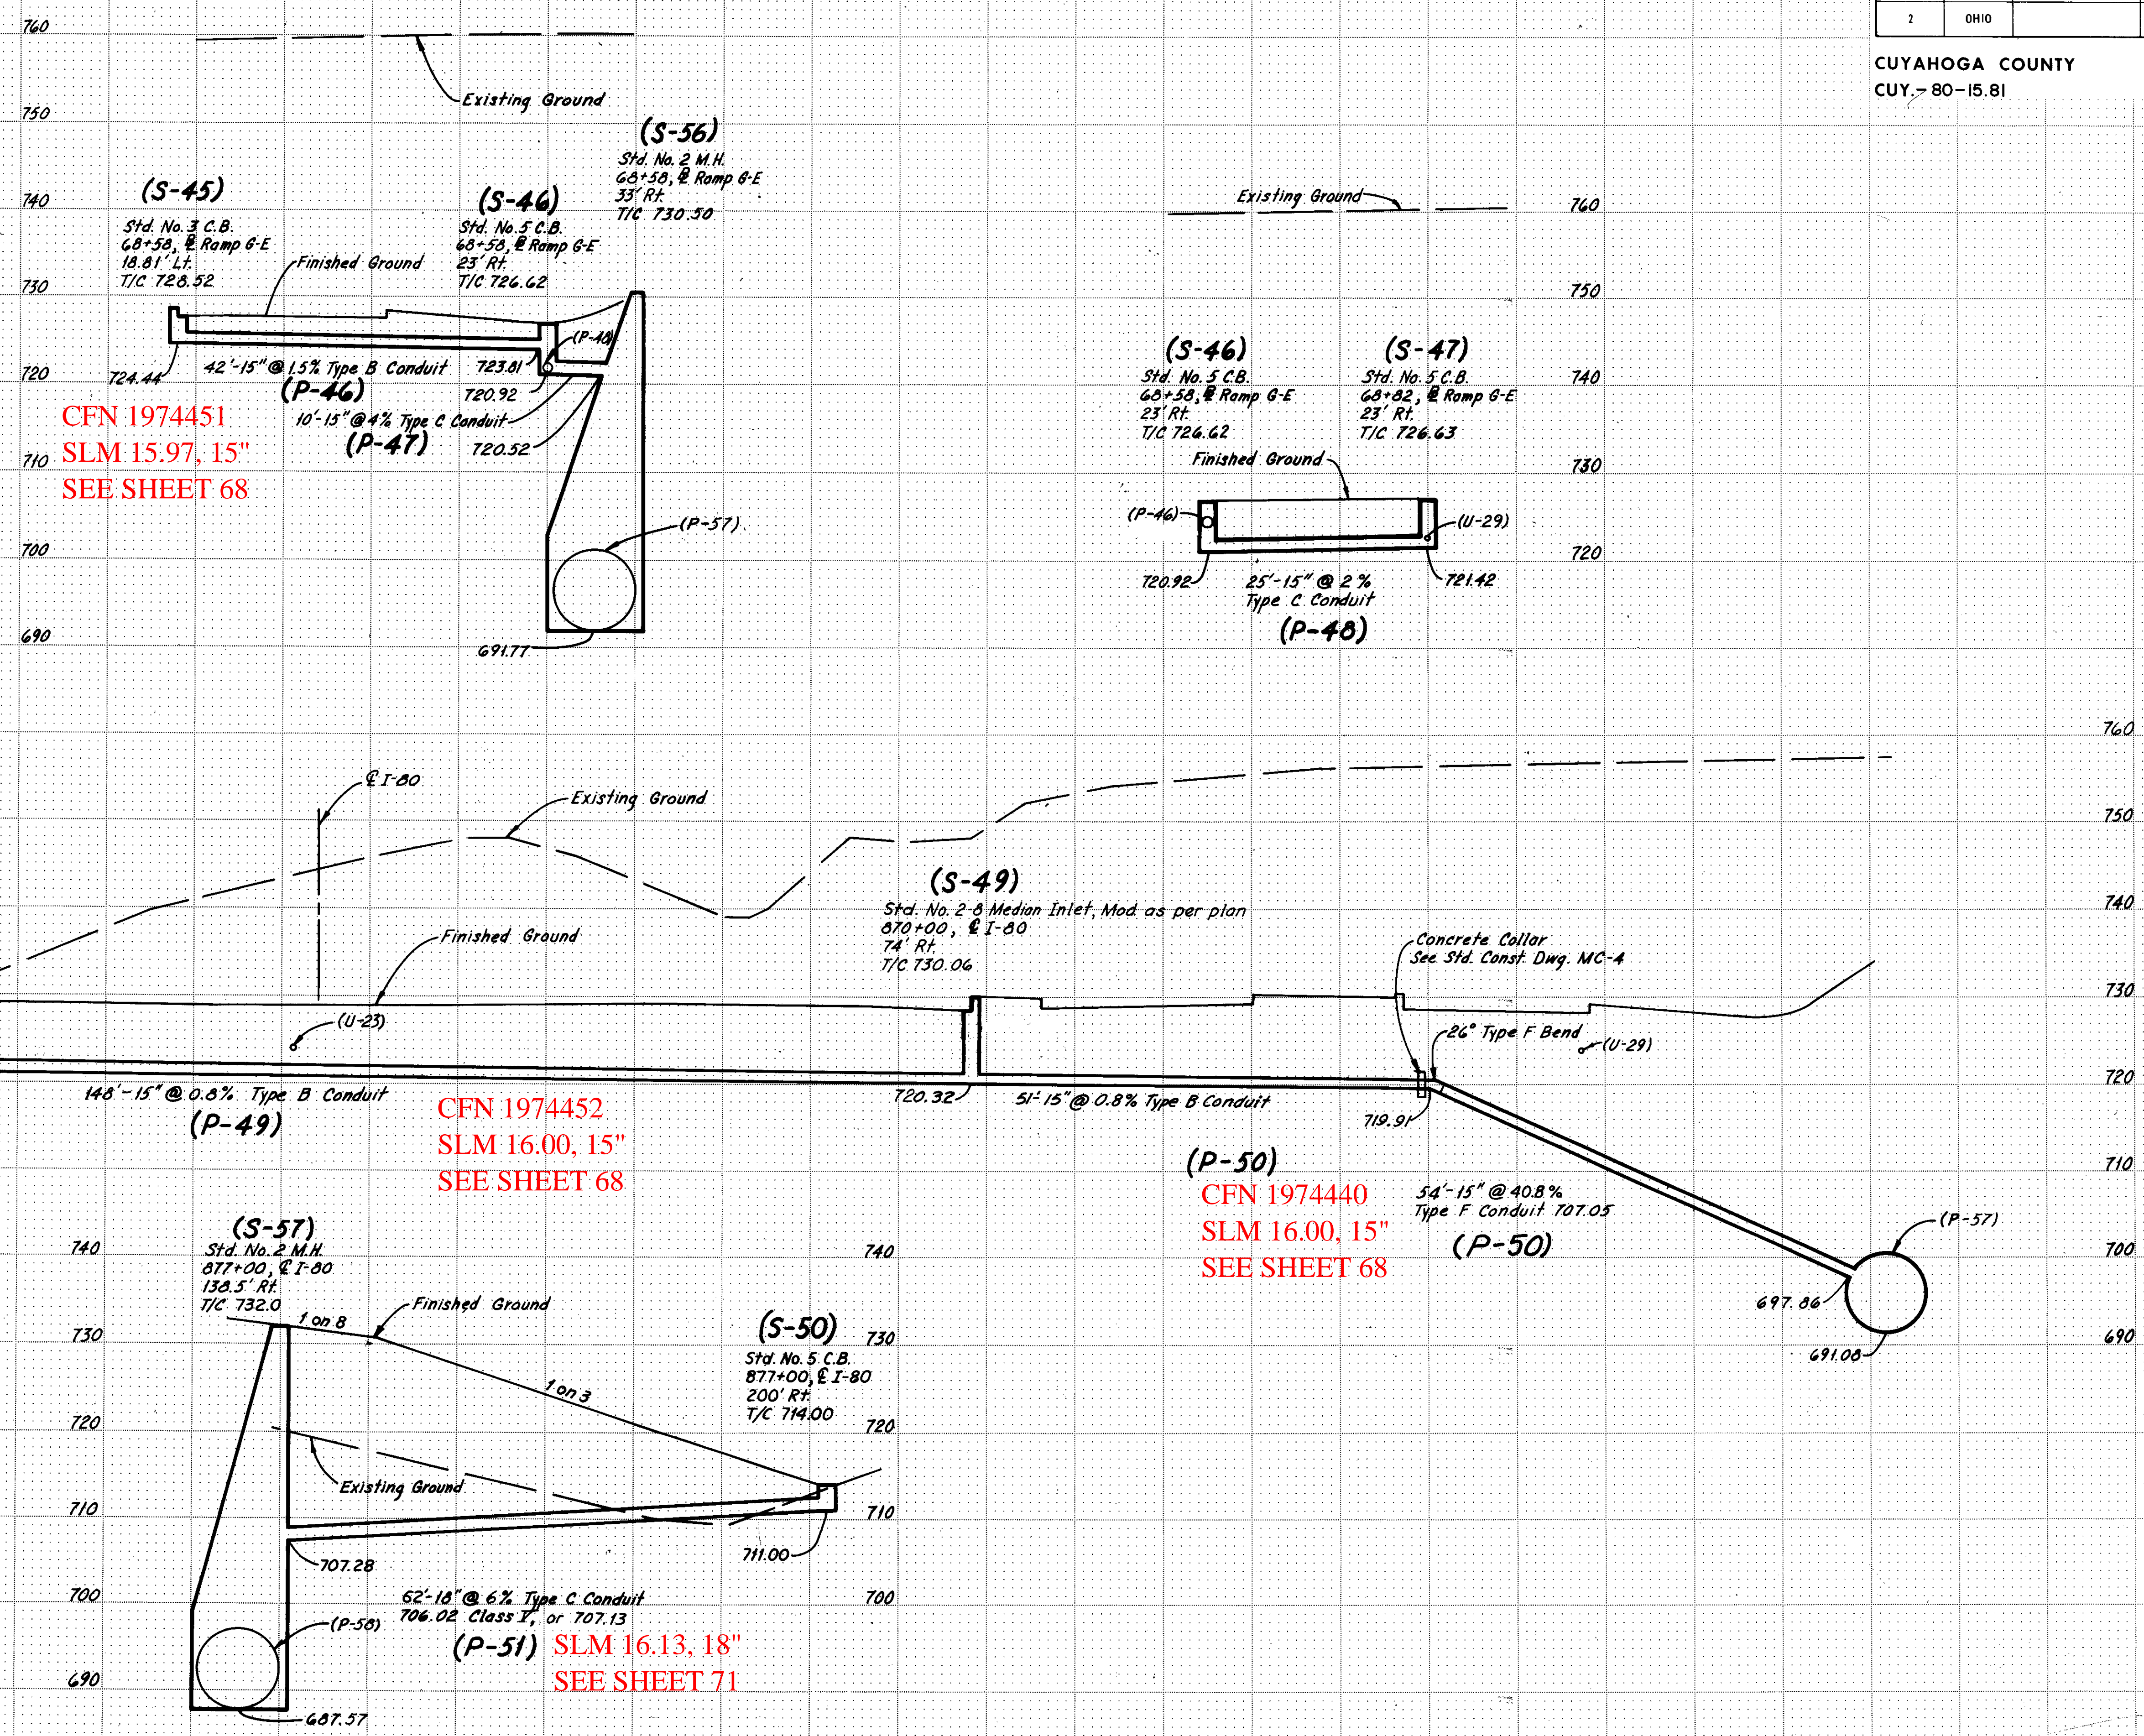


CFN 1974451  
SLM 15.97, 15"  
SEE SHEET 68

CFN 1974452  
SLM 16.00, 15"  
SEE SHEET 68

CFN 1974440  
SLM 16.00, 15"  
SEE SHEET 68

CFN 1974451  
SLM 16.13, 18"  
SEE SHEET 71

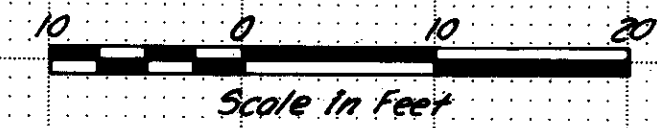

SCALE 1"=10' Hor. & Vert. HOWARD, NEEDLES, TAMMEN & BERGENOFF  
MADE A.H.S. DATE 6-8-70 CONSULTING ENGINEERS  
TRCD T.P.M. DATE 7-17-70  
CKD G.L. DATE 8-5-70 KANSAS CITY CLEVELAND NEW YORK