

Concrete Collar
See Std. Const.
Dwg. MC-4

Existing Ground

Tee Connection with
84" Pipe

* See Note

15'-24" @ 0.8%
Type C Conduit, 707.13

(P-60)

Existing 84" Pipe

Existing Ground

Existing Ground

Lateral Connection with
120" Pipe

* See Note

24'-84" @ 1.21%
Type C Conduit 707.03, gage 10-10

(P-61)

Exist. 84" Pipe

Existing Ground

30" Horizontal Bend


Exist. 84" Pipe

* See Note

133'-84" @ 1.37% Type C Conduit 707.03, gage 10-8

(P-62)

* Note:
Payment for removal of existing
headwalls that are necessary to
make proper connection to existing
pipes are included in Item 605.

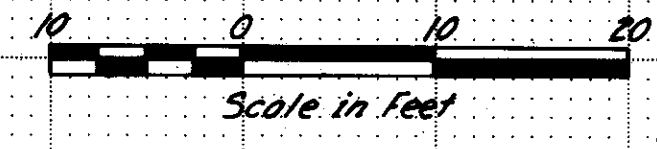

SCALE 1" = 10' Hor. & Vert. HOWARD, NEEDLES, TAMMEN & BERGENDOFF
MADE A.M.S. DATE 8-11-70 CONSULTING ENGINEERS
TRCD I.P.M. DATE 9-16-70
CRD G.L. DATE 10-13-70 KANSAS CITY CLEVELAND NEW YORK

CFN 1974435
SLM 16.34, 15"
SEE SHEET 71

CFN 1974443
SLM 16.34, 15"
SEE SHEET 71

CFN 1974439
SLM 16.34, 15"
SEE SHEET 71