
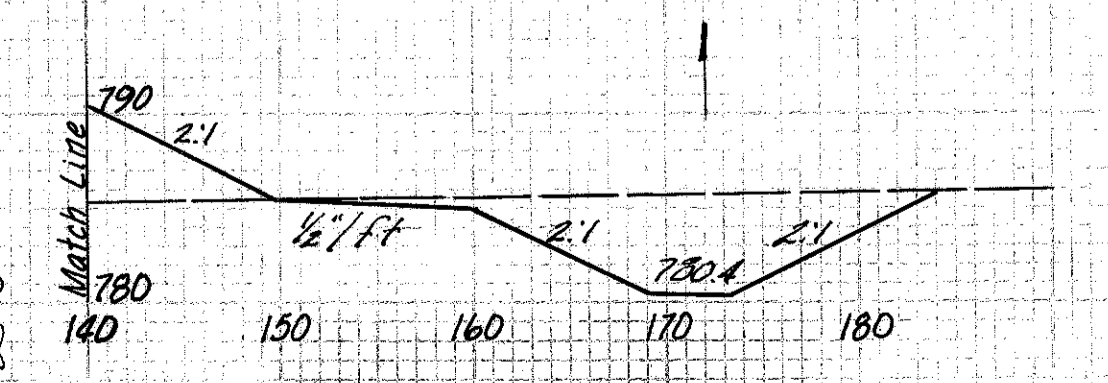
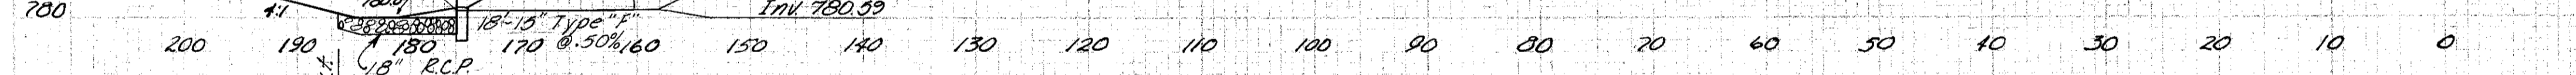
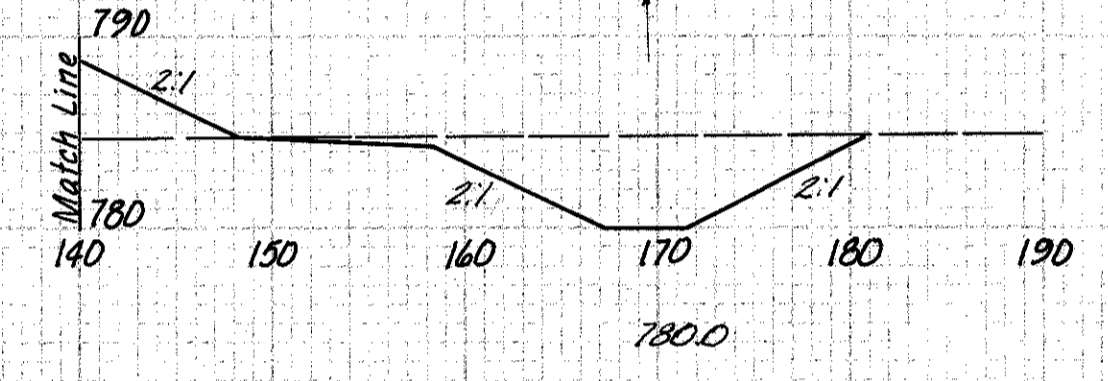


CFN XXXXXXXX
SLM 9.76, 15"
SEE SHEET 35

- Item 603 - 86 L. F. 15" Type "B" Conduit
- 603 - 96 L. F. 15" Type "F" Conduit
- 603 - 2-30" Bends 15" Type "F" Conduit

PROFILE MEDIAN OUTLET 538+50

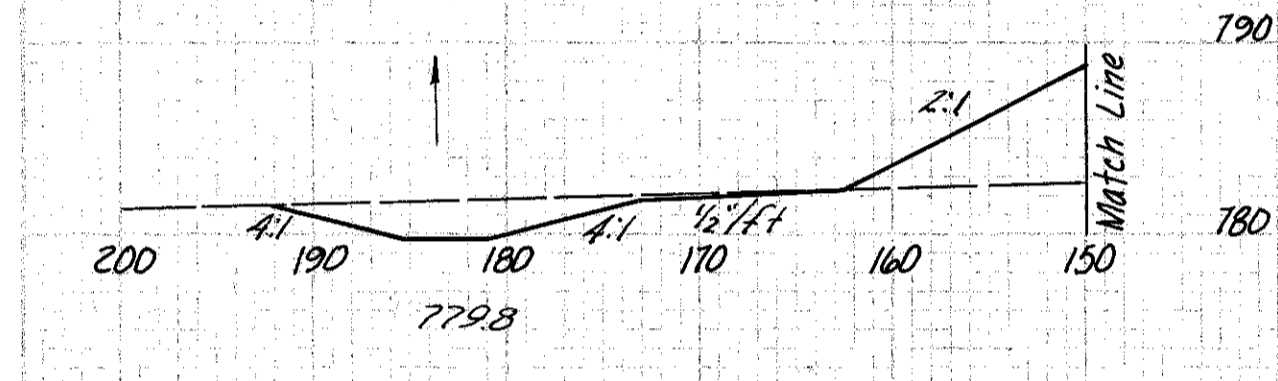

CROSS-SECTIONS STA. 538+00 TO STA. 539+00

84 8475

331 3,875

95 8737

356 32,710

Sta. 537+00 97 8926