


08 MAR 2000
 P:\PR22308\CADD\11738gxc.dgn

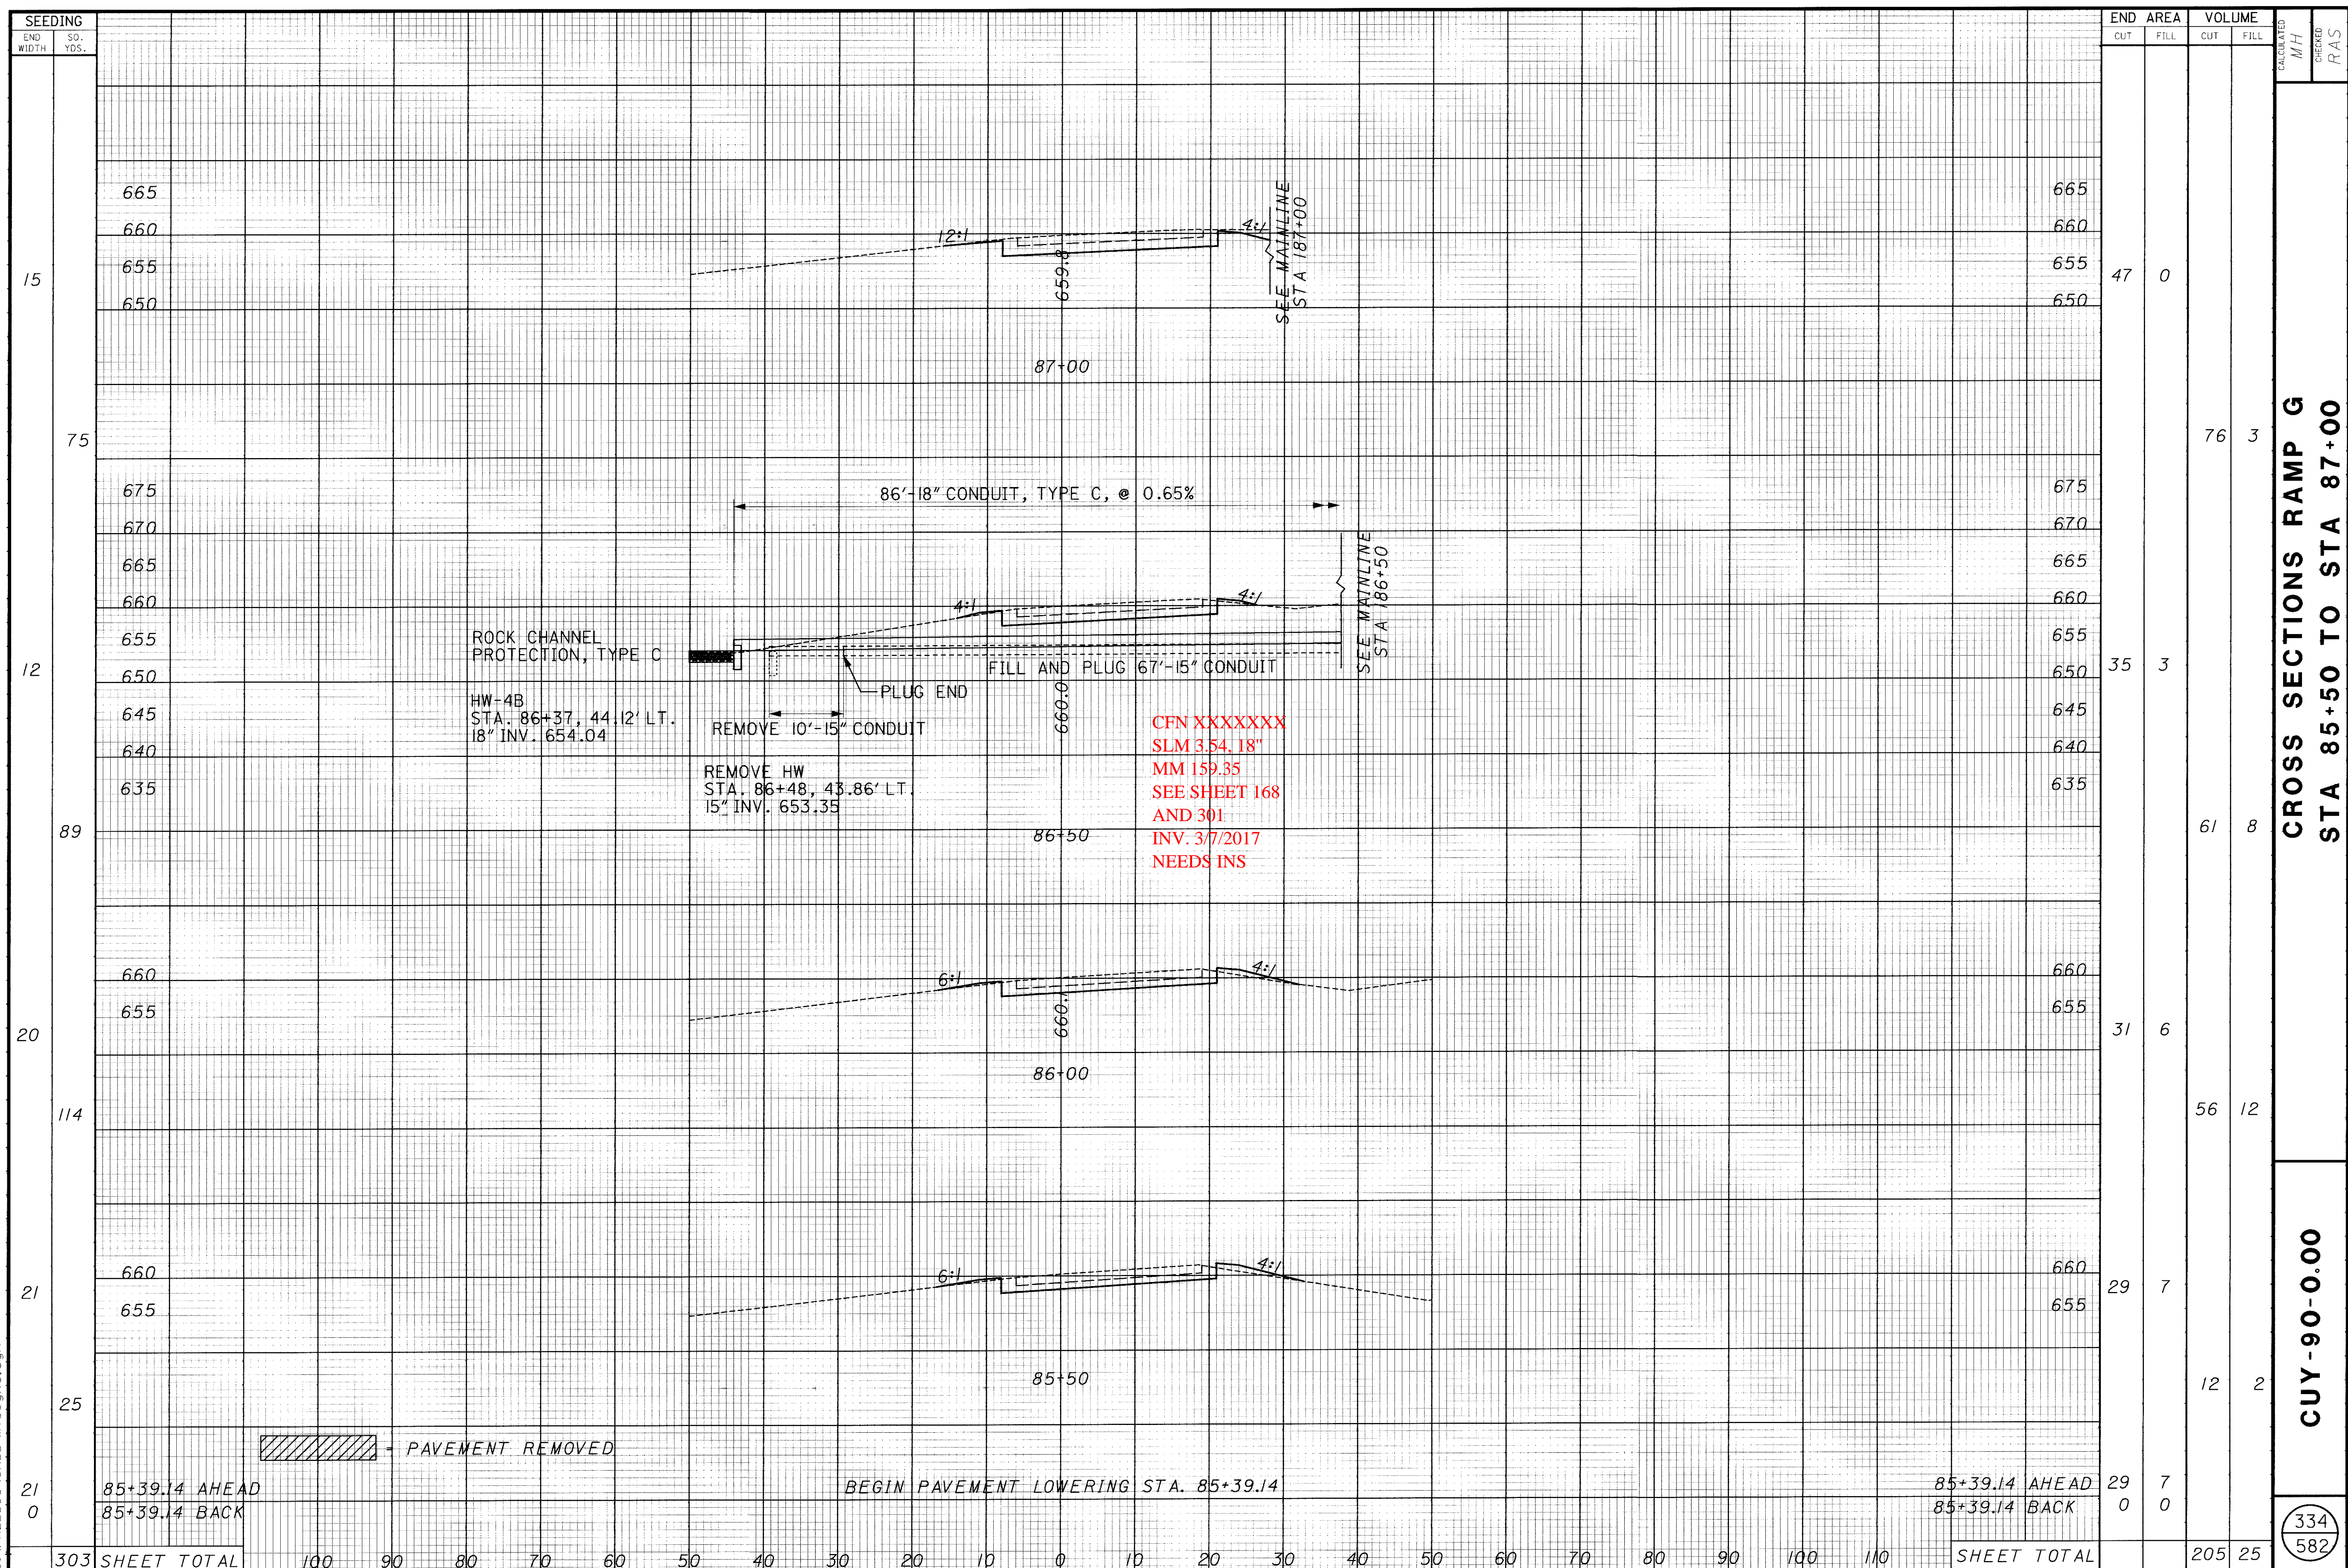

SEEDING	END AREA		VOLUME		CALCULATED M/H	CHECKED RAS
	CUT	FILL	CUT	FILL		
15	47	0	76	3		
12	35	3	61	8		
20	31	6	56	12		
21	29	7				
25			12	2		
21	29	7				
0	0	0				
303	SHEET TOTAL		205	25		

CROSS SECTIONS RAMP G
STA 85+50 TO STA 87+00

CUY-90-0.00

334
 582