
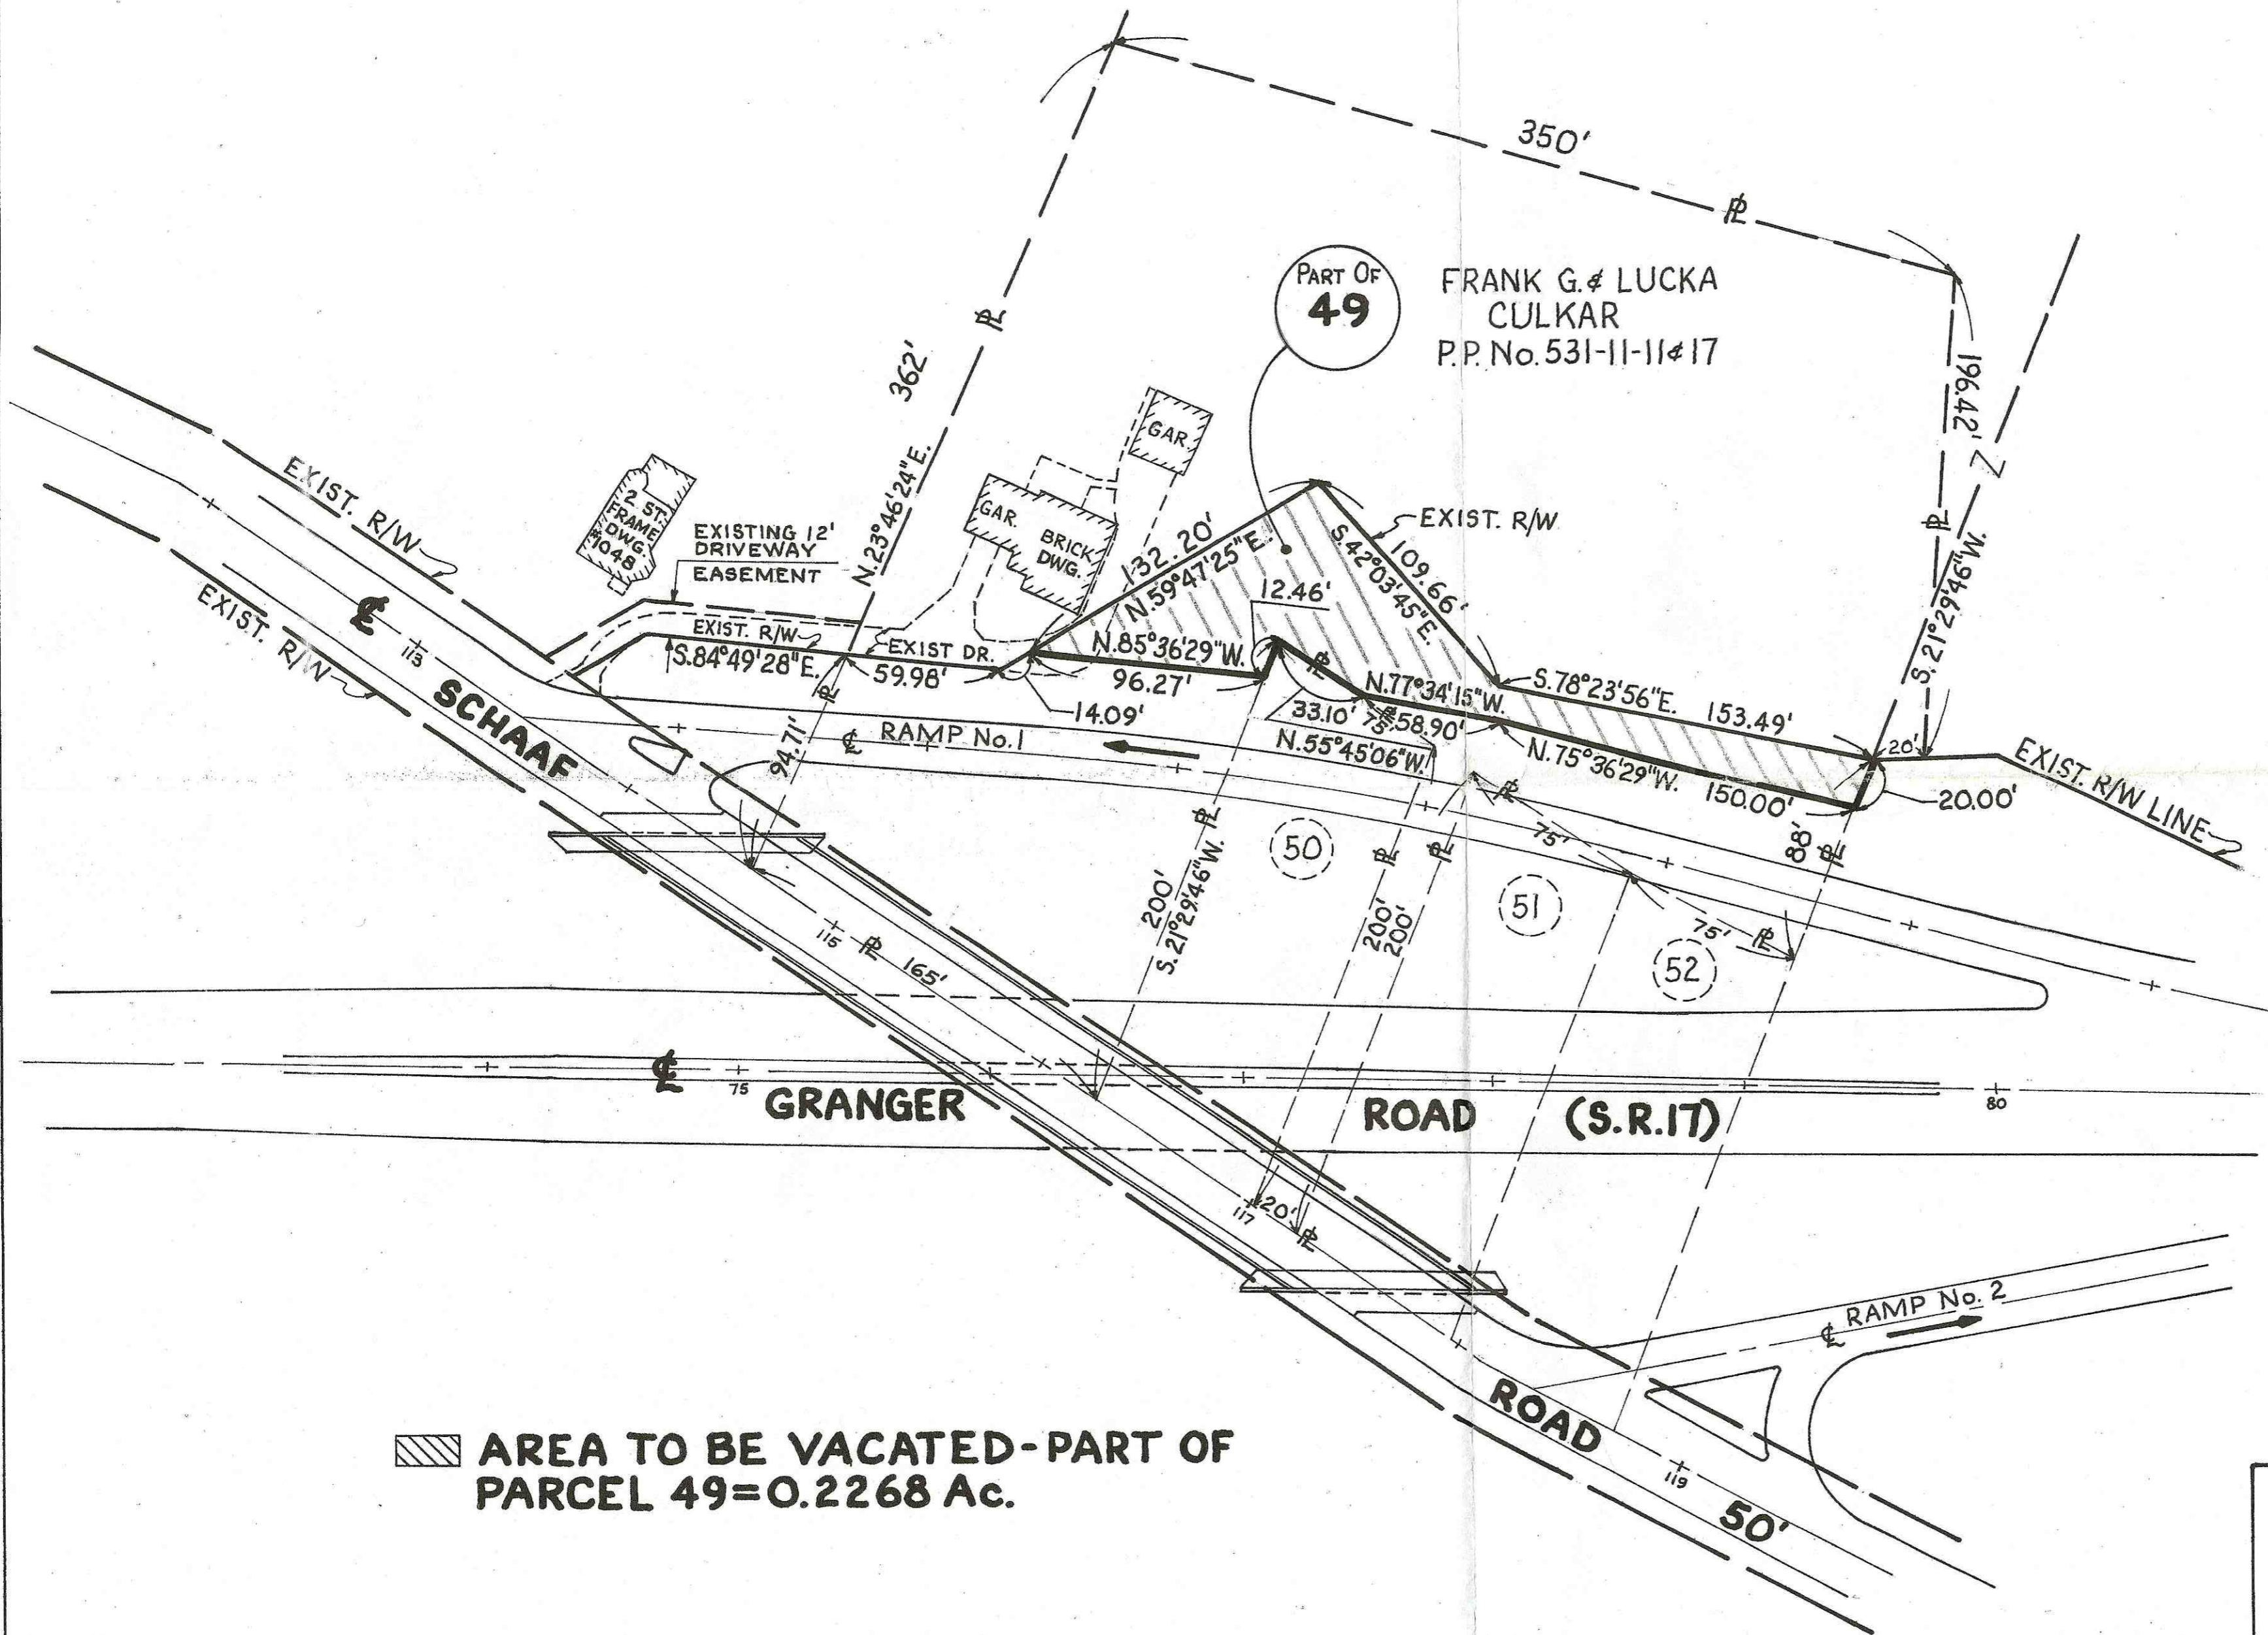


SITUATED IN THE VILLAGE OF BROOKLYN HEIGHTS, COUNTY OF CUYAHOGA, AND STATE OF OHIO, AND KNOWN AS BEING PART OF ORIGINAL INDEPENDENCE TOWNSHIP LOT No. 3, TRACT No. 1, WEST OF CUYAHOGA RIVER

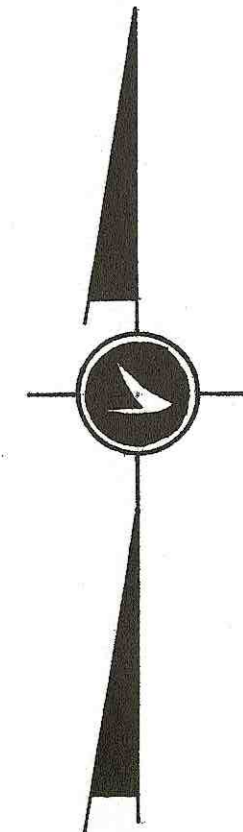

AREA TO BE VACATED - PART OF PARCEL 49 = 0.2268 Ac.

VACATION PLAT
 PREPARED BY
STATE OF OHIO
 DEPARTMENT OF TRANSPORTATION
 FOR A
HIGHWAY EASEMENT
 CUY. 17-14.99
 VILLAGE OF BROOKLYN HEIGHTS
 CUYAHOGA COUNTY
 SCALE: 1"=50' DECEMBER 1980