

CROSS SECTIONS
I.R. 90 EB

DESIGN AGENCY

BURGESS & NIPLE
100 WEST EIRE STREET
PAINESVILLE, OHIO 44077


DESIGNER

REVIEWER


PROJECT ID

82382

Sheet Totals			SHEET	TOTAL
Seeding	Cut	Fill		
.	.	.	537	2339

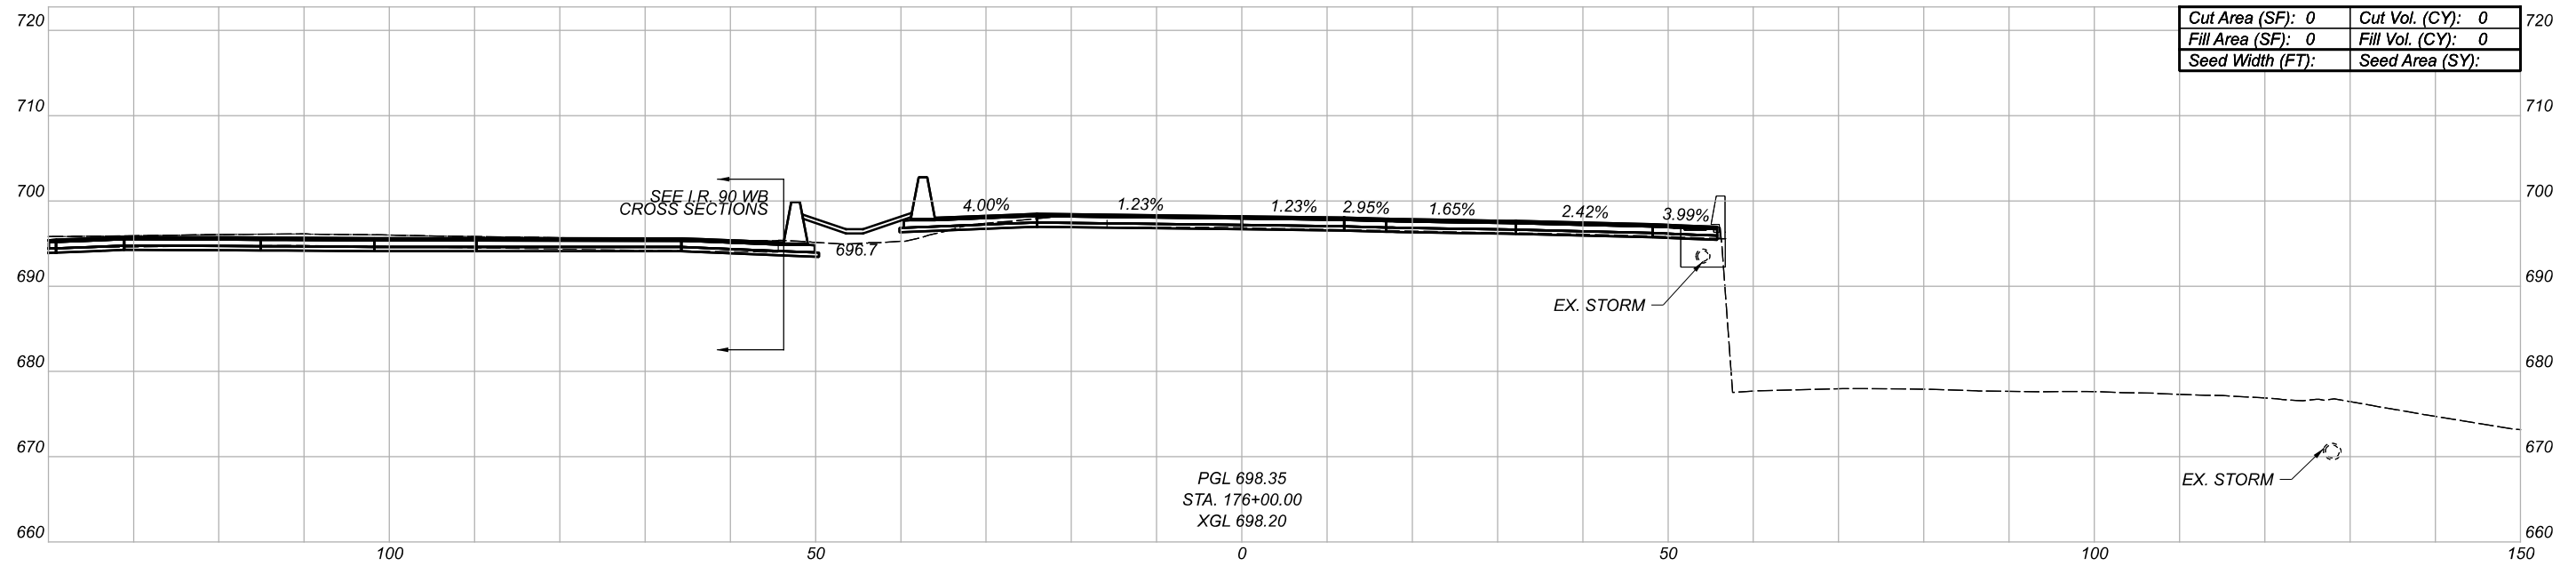

PGL 698.35
 STA. 176+00.00
 XGL 698.20

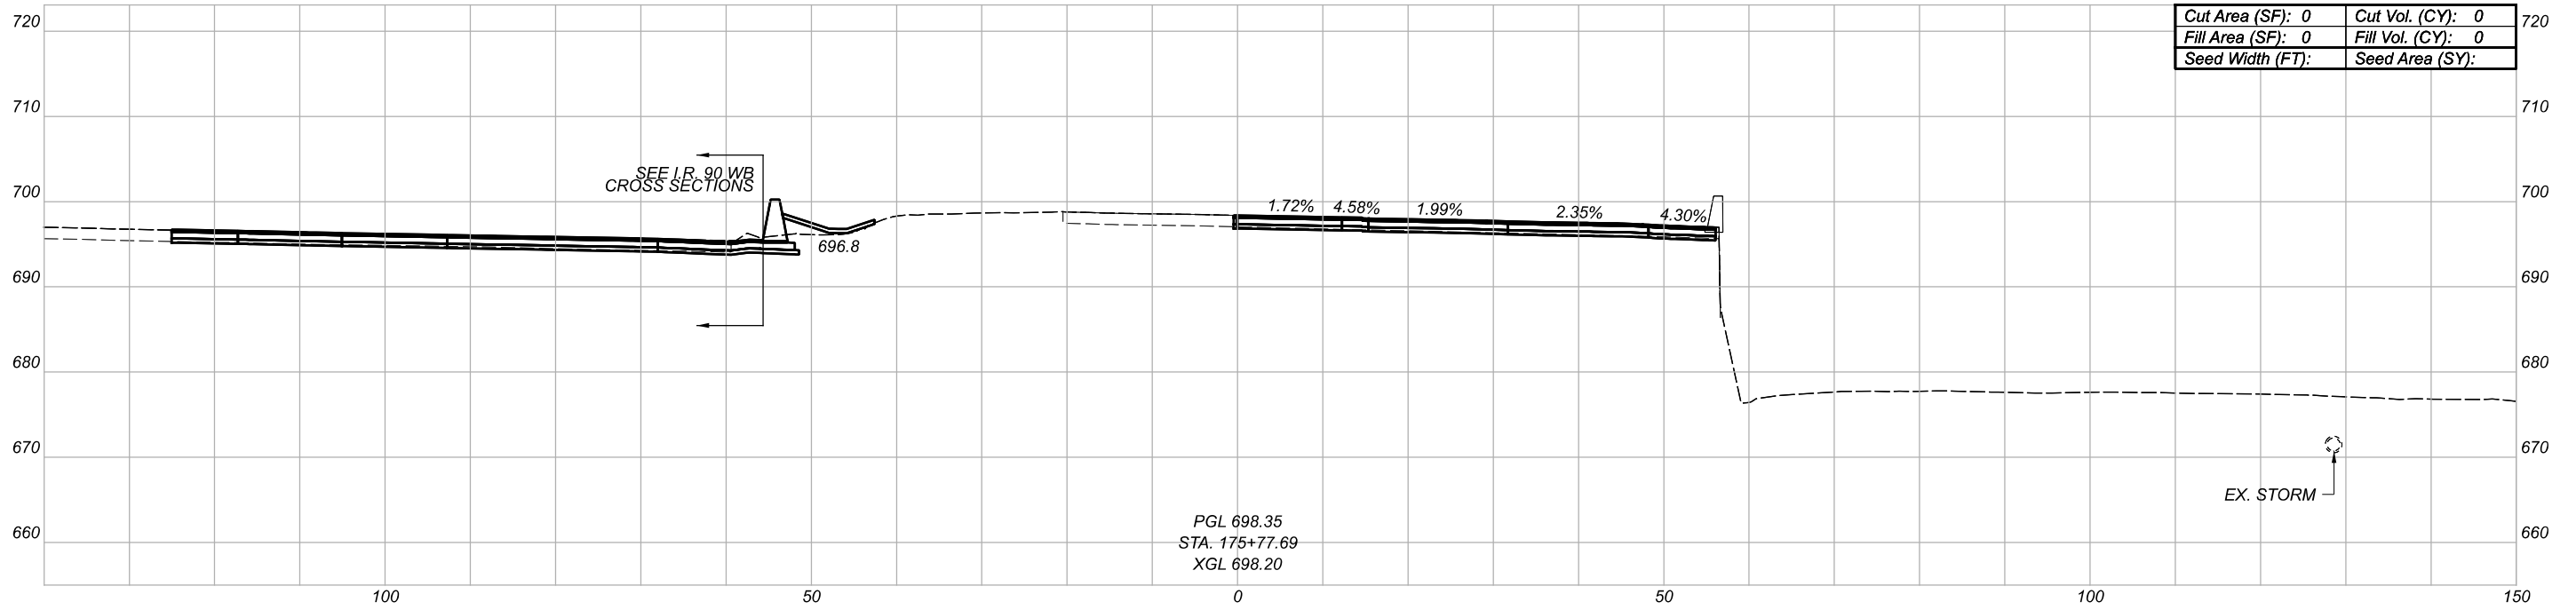

PGL 698.35
 STA. 175+77.69
 XGL 698.20

CROSS SECTIONS
 I.R. 90 EB

DESIGN AGENCY

BURGESS & NIPLE
 100 WEST ERIE STREET
 PAINESVILLE, OHIO 44077




DESIGNER

REVIEWER

PROJECT ID

82382

Sheet Totals			SHEET	TOTAL
Seeding	Cut	Fill		
.	.	.	538	2339

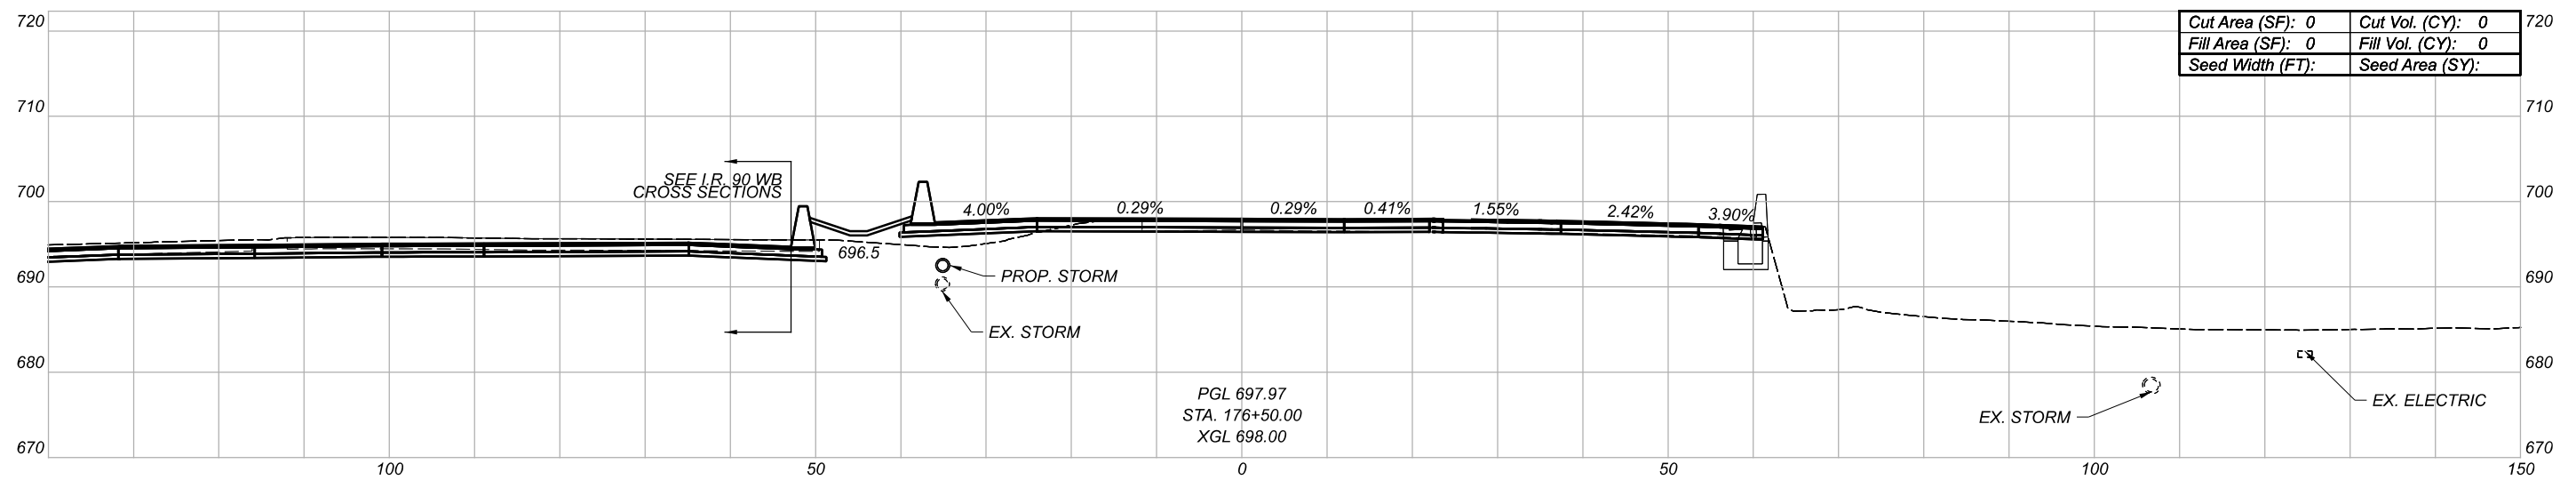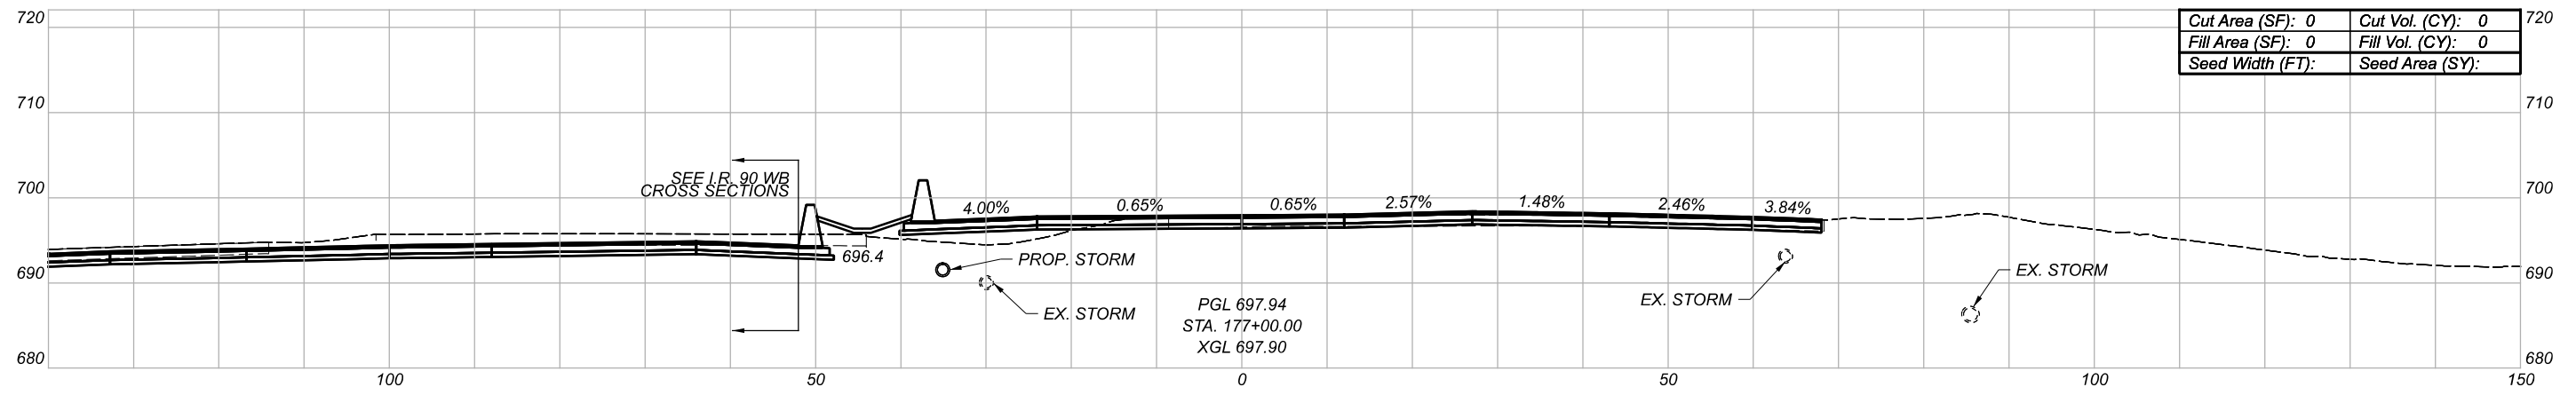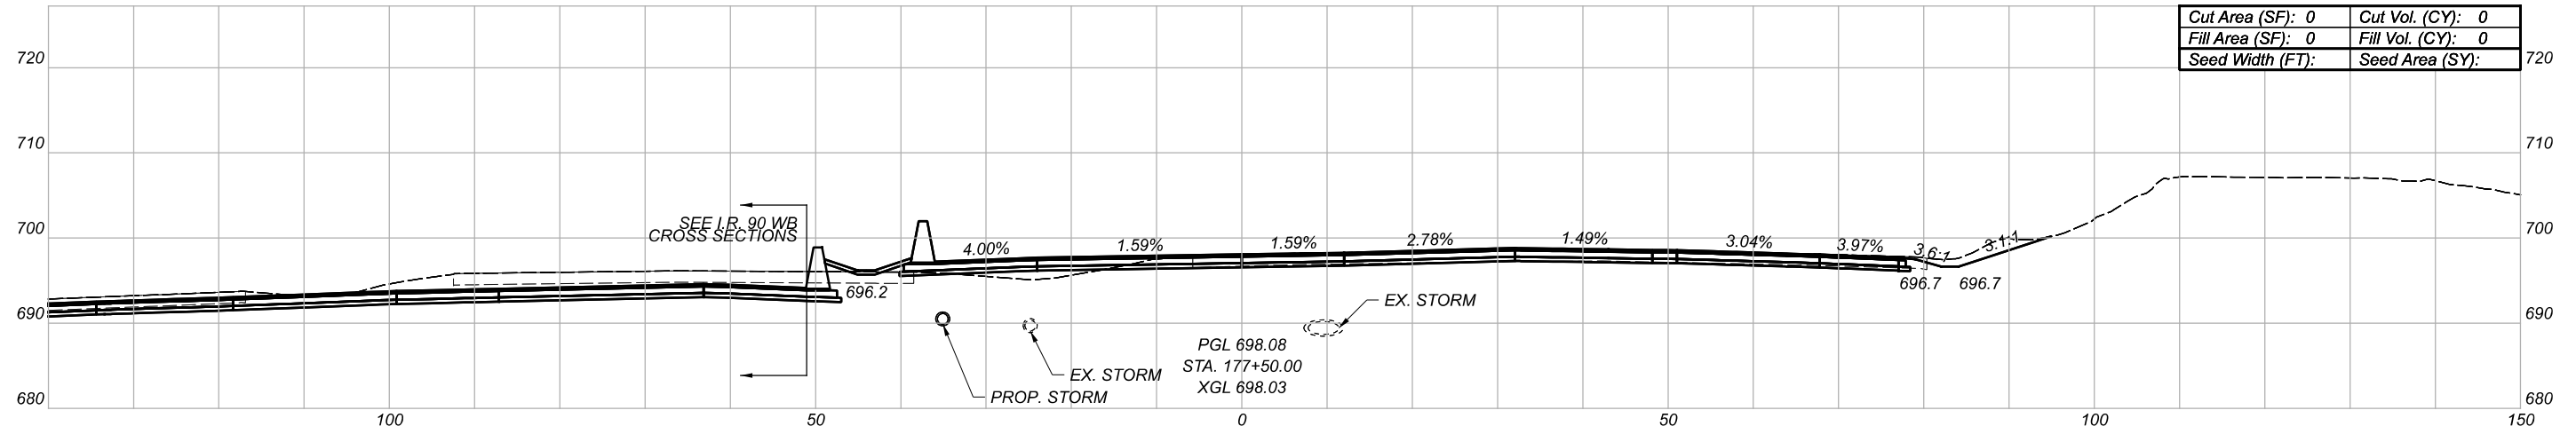

CROSS SECTIONS
I.R. 90 EB

DESIGN AGENCY

BURGESS & NIPLE
100 WEST BIRCH STREET
PARMESVILLE, OHIO 44077




DESIGNER

REVIEWER

PROJECT ID

82382

Sheet Totals			SHEET	TOTAL
Seeding	Cut	Fill		
.	.	.	539	2339

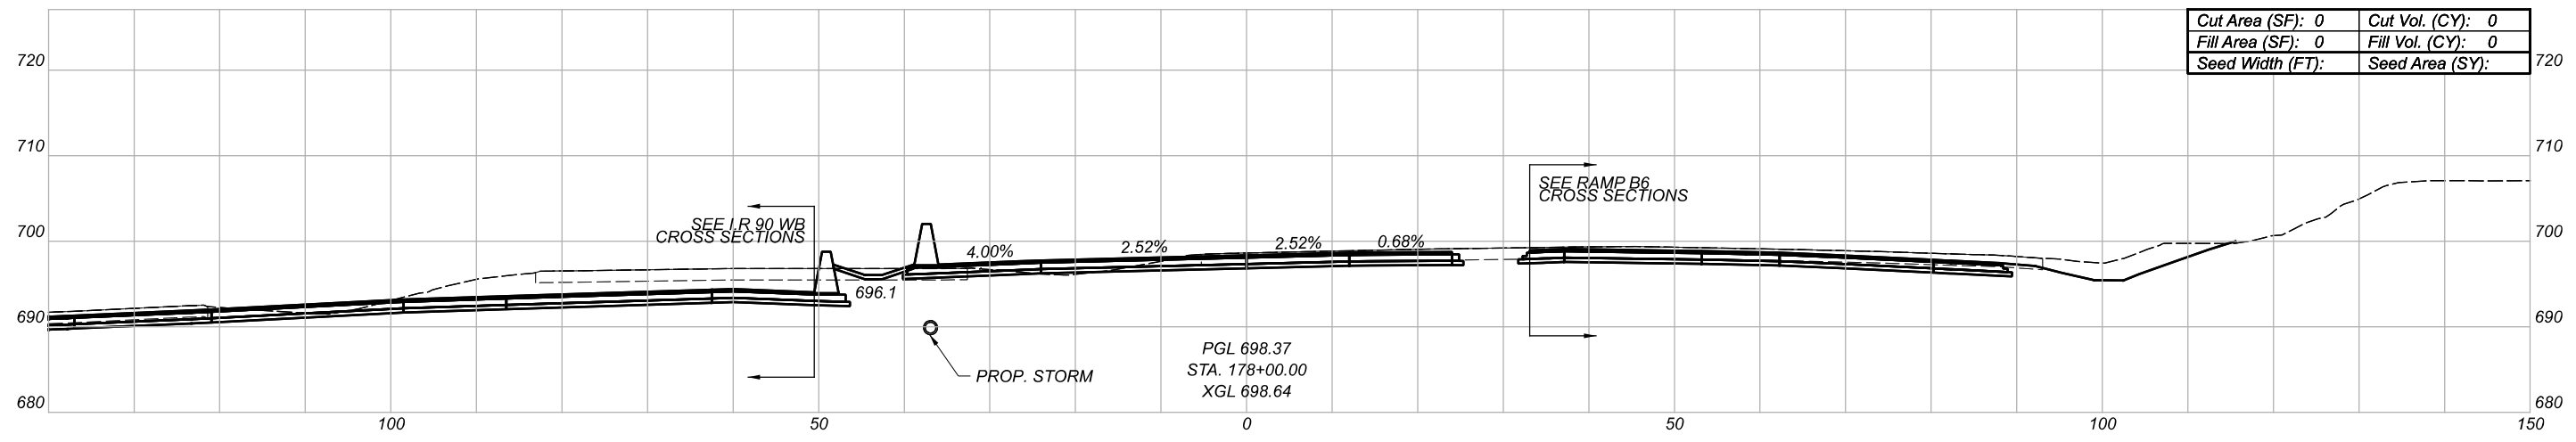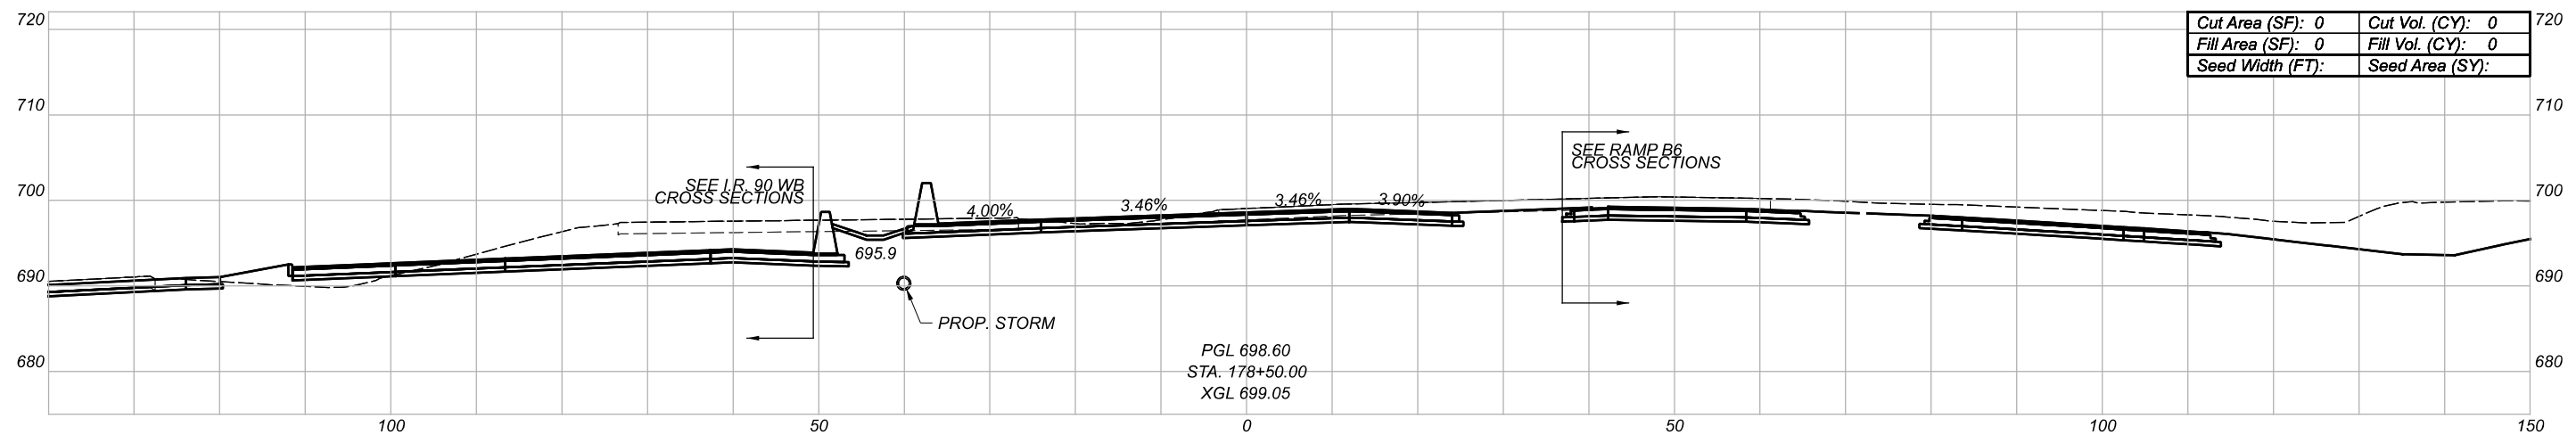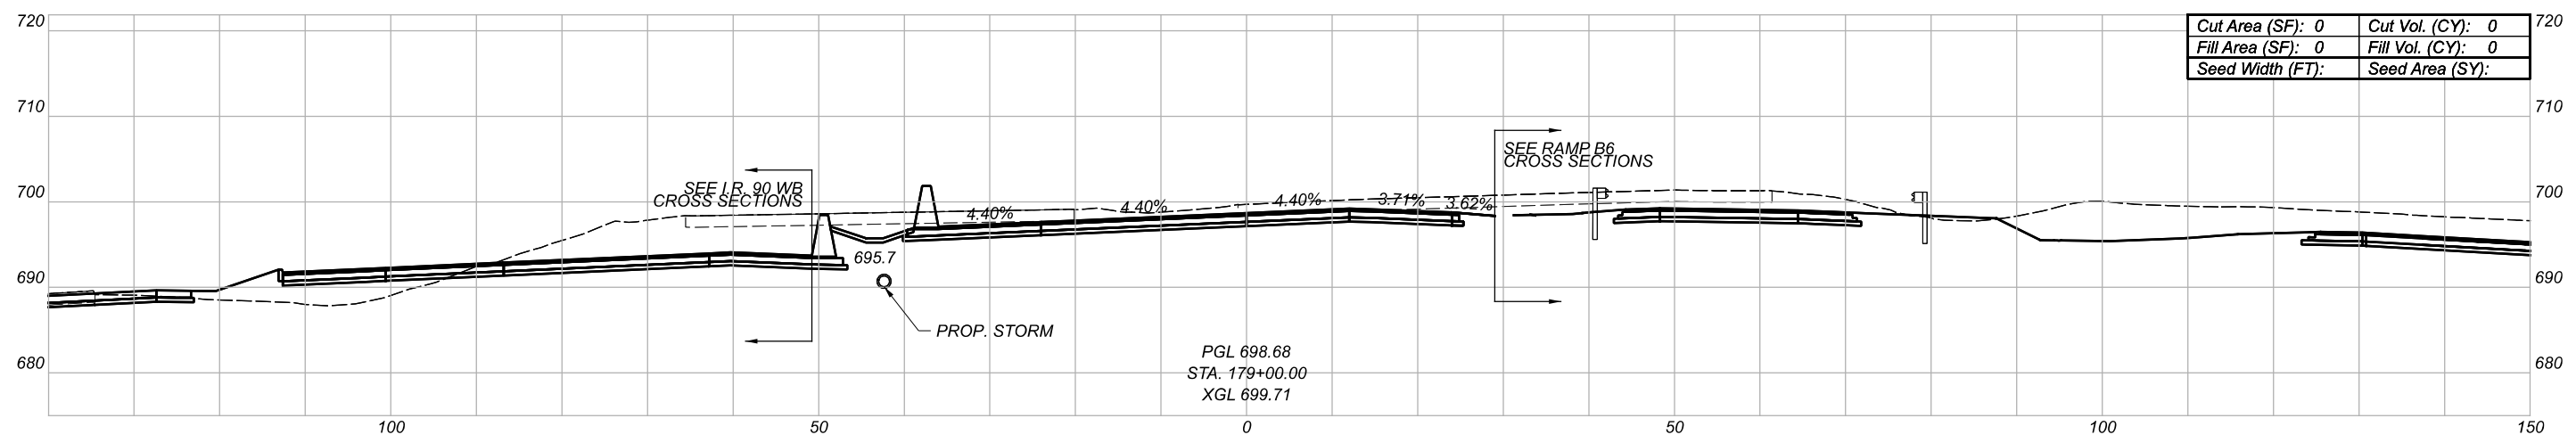

CROSS SECTIONS
 I.R. 90 EB



DESIGN AGENCY
BURGESS & NIPLE
 100 WEST BIRE STREET
 PAINESVILLE, OHIO 44077

DESIGNER
 --

REVIEWER
 --

PROJECT ID
 82382

Sheet Totals			SHEET	TOTAL
Seeding	Cut	Fill		
.	.	.	540	2339

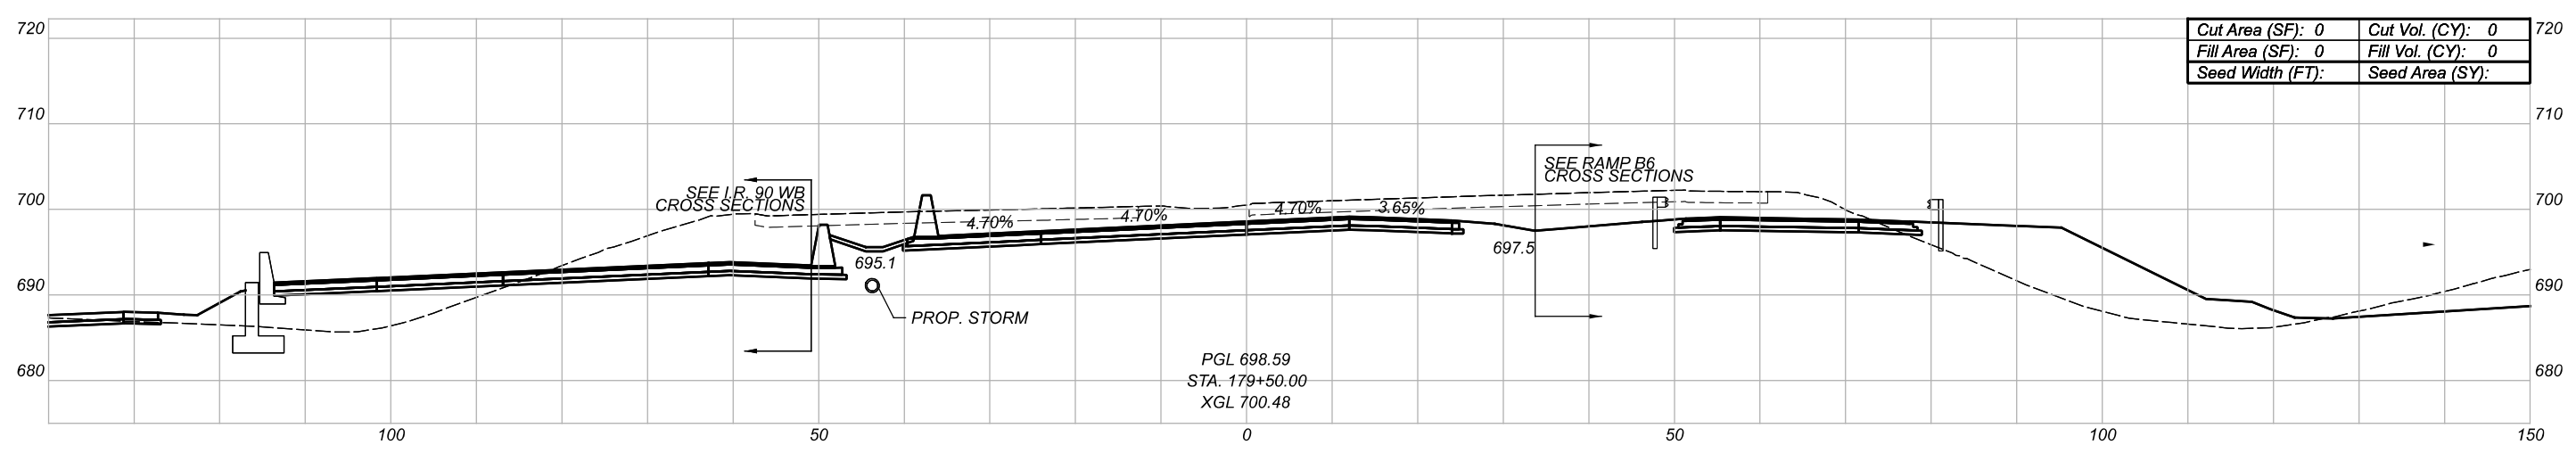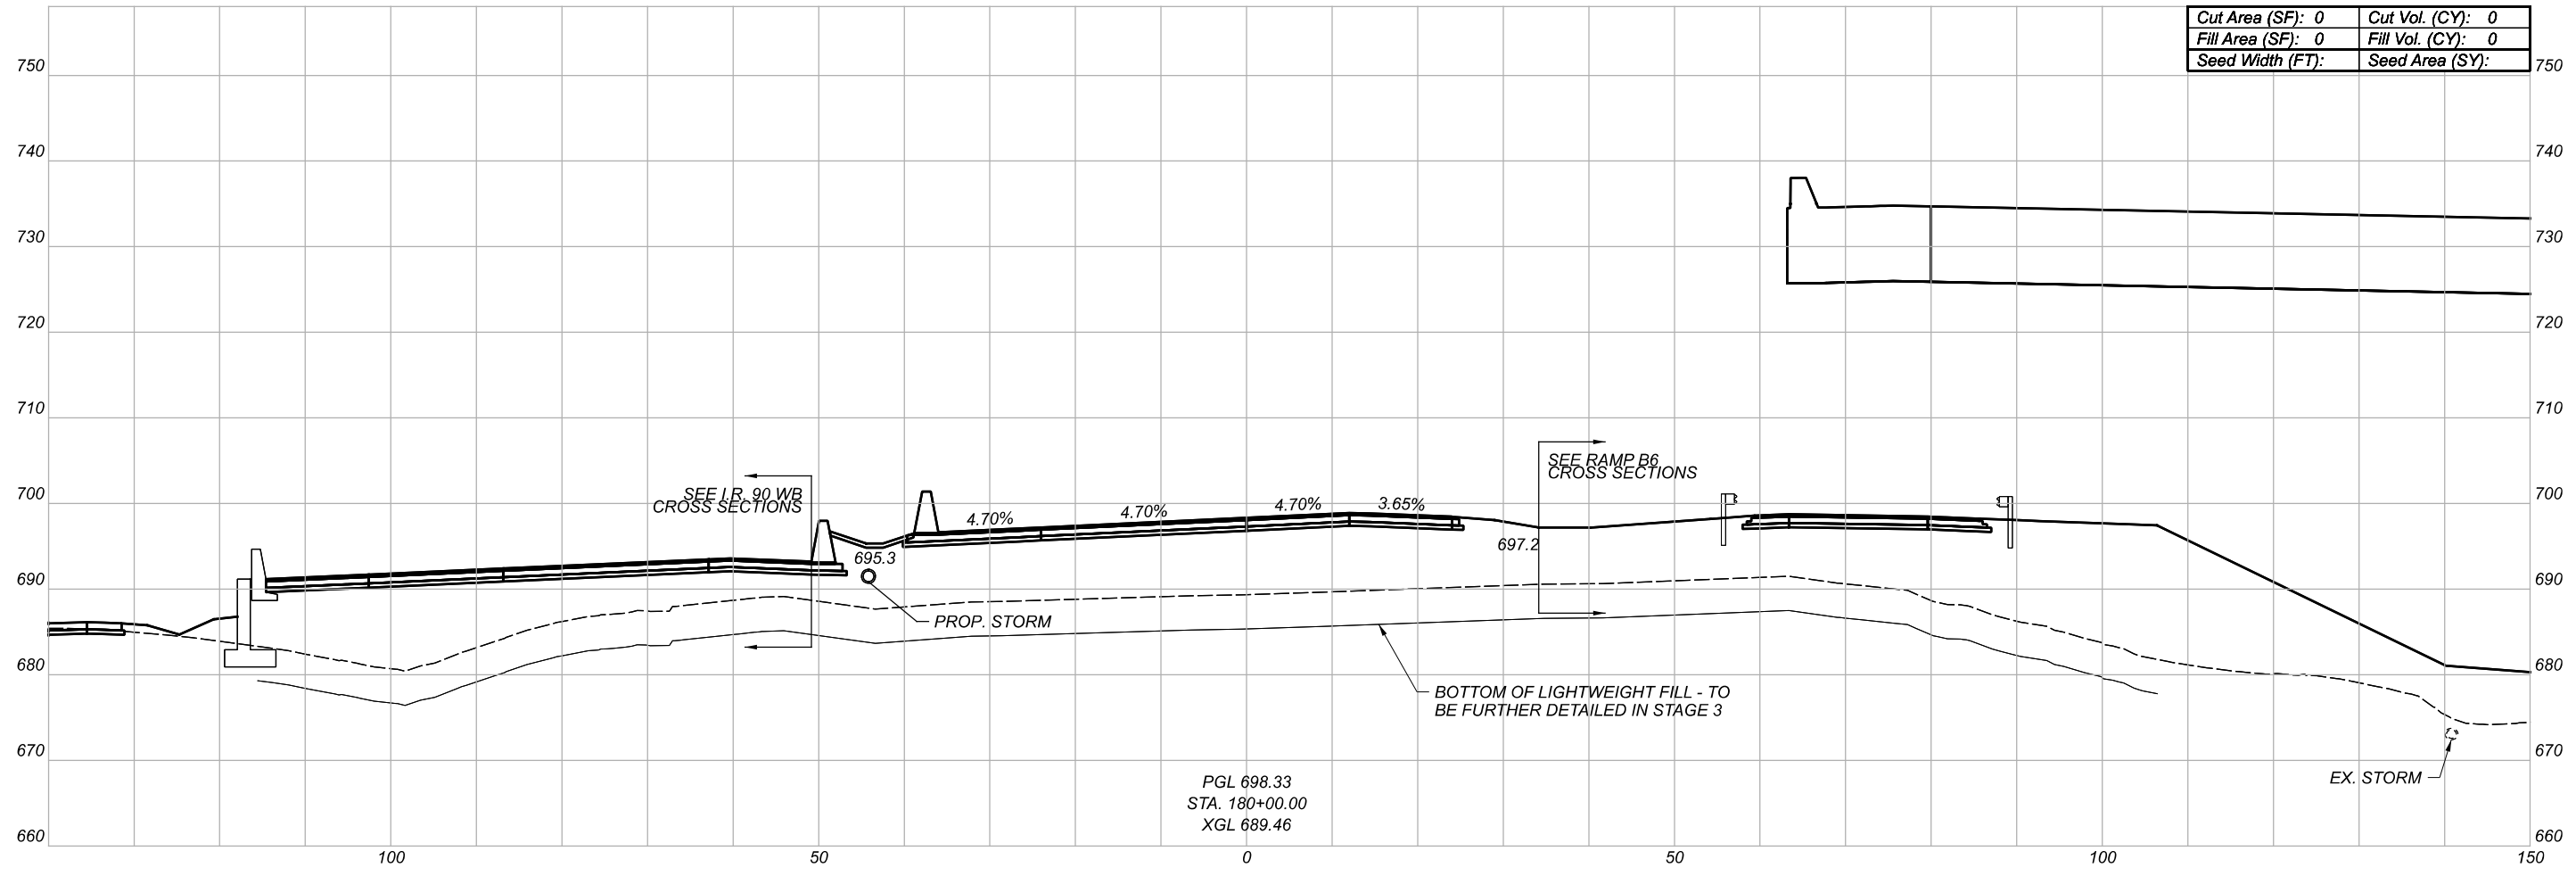

CROSS SECTIONS
 I.R. 90 EB

DESIGN AGENCY

BURGESS & NIPLE
 100 WEST BIRE STREET
 PAINESVILLE, OHIO 44077


DESIGNER

REVIEWER

PROJECT ID

82382

Sheet Totals			SHEET	TOTAL
Seeding	Cut	Fill		
.	.	.	541	2339

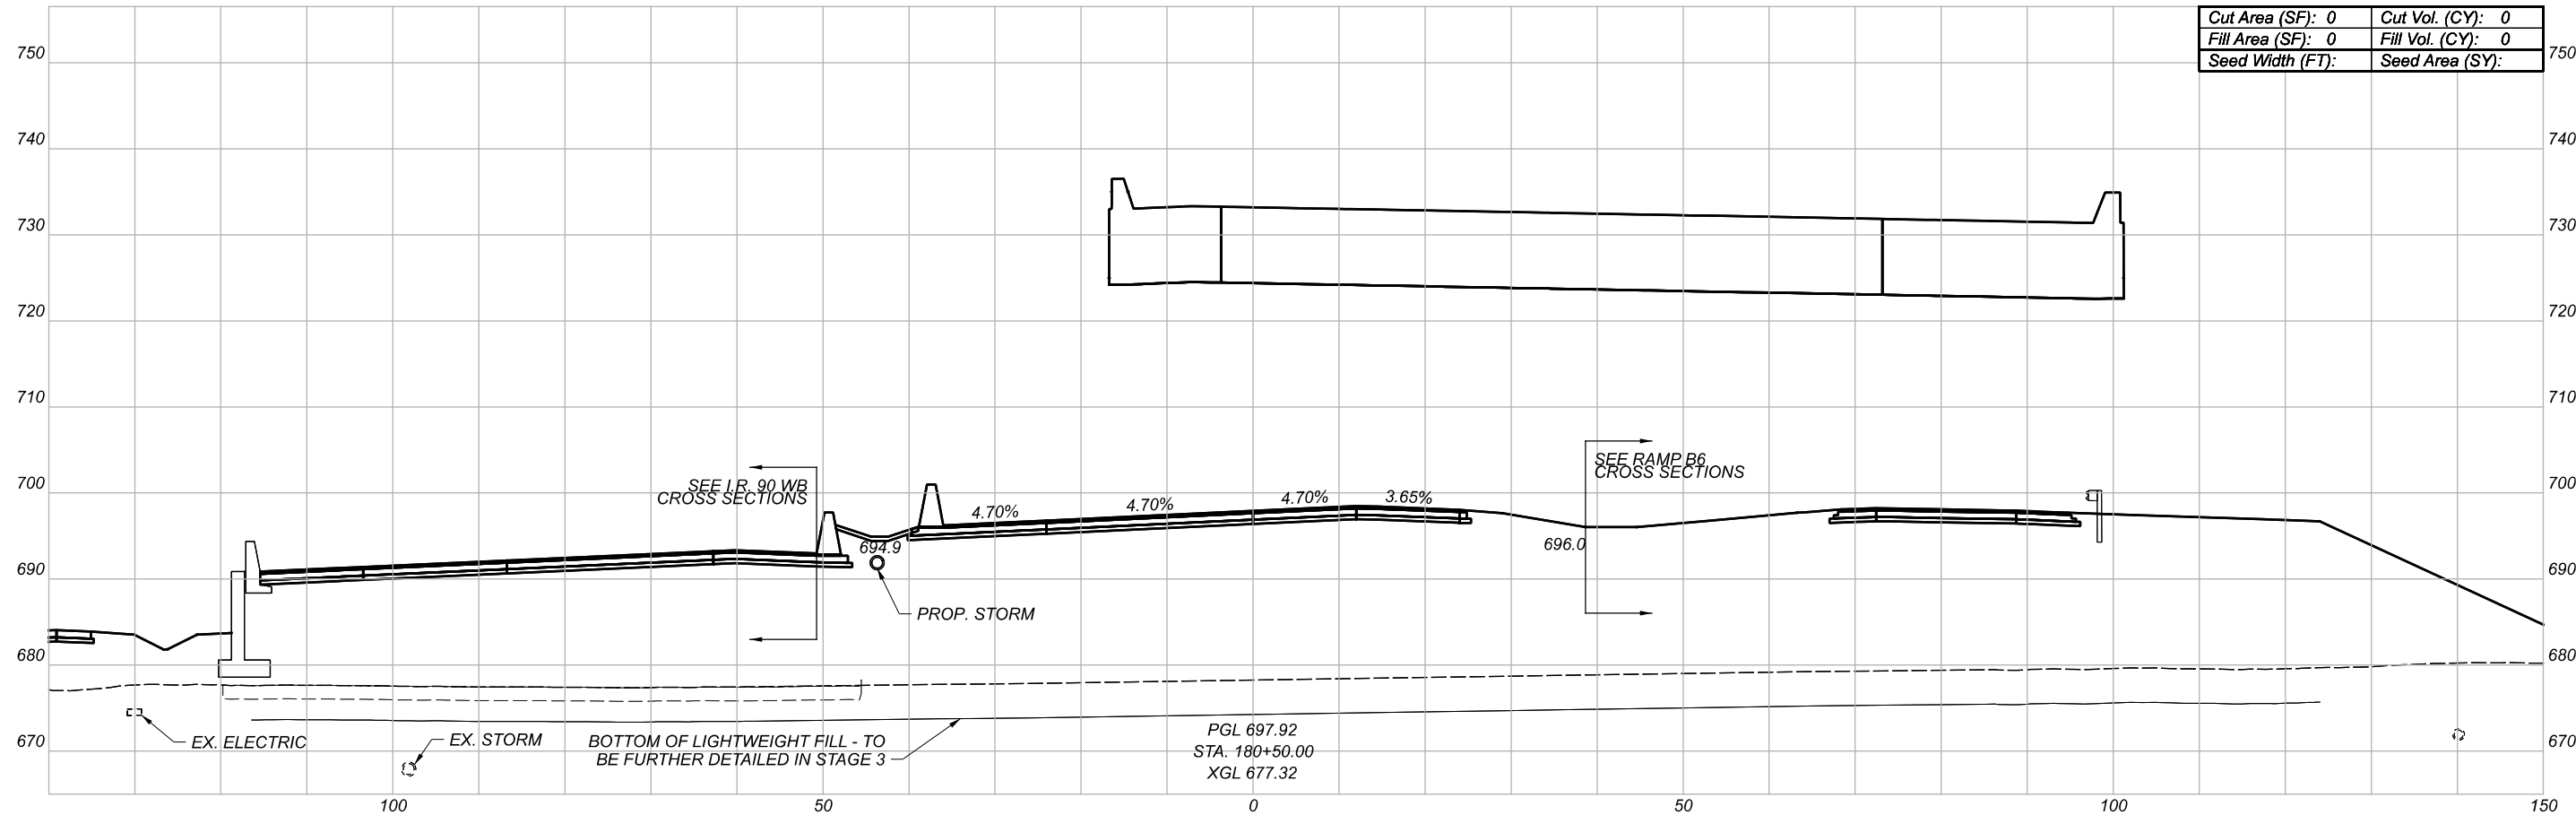

Cut Area (SF):	0	Cut Vol. (CY):	0
Fill Area (SF):	0	Fill Vol. (CY):	0
Seed Width (FT):		Seed Area (SY):	


PGL 697.92
 STA. 180+50.00
 XGL 677.32

CROSS SECTIONS
 I.R. 90 EB

DESIGN AGENCY
BURGESS & NIPLE
 100 WEST BIRE STREET
 PAINESVILLE, OHIO 44077

DESIGNER
 REVIEWER
 PROJECT ID
 82382

Sheet Totals			SHEET	TOTAL
Seeding	Cut	Fill		
.	.	.	542	2339

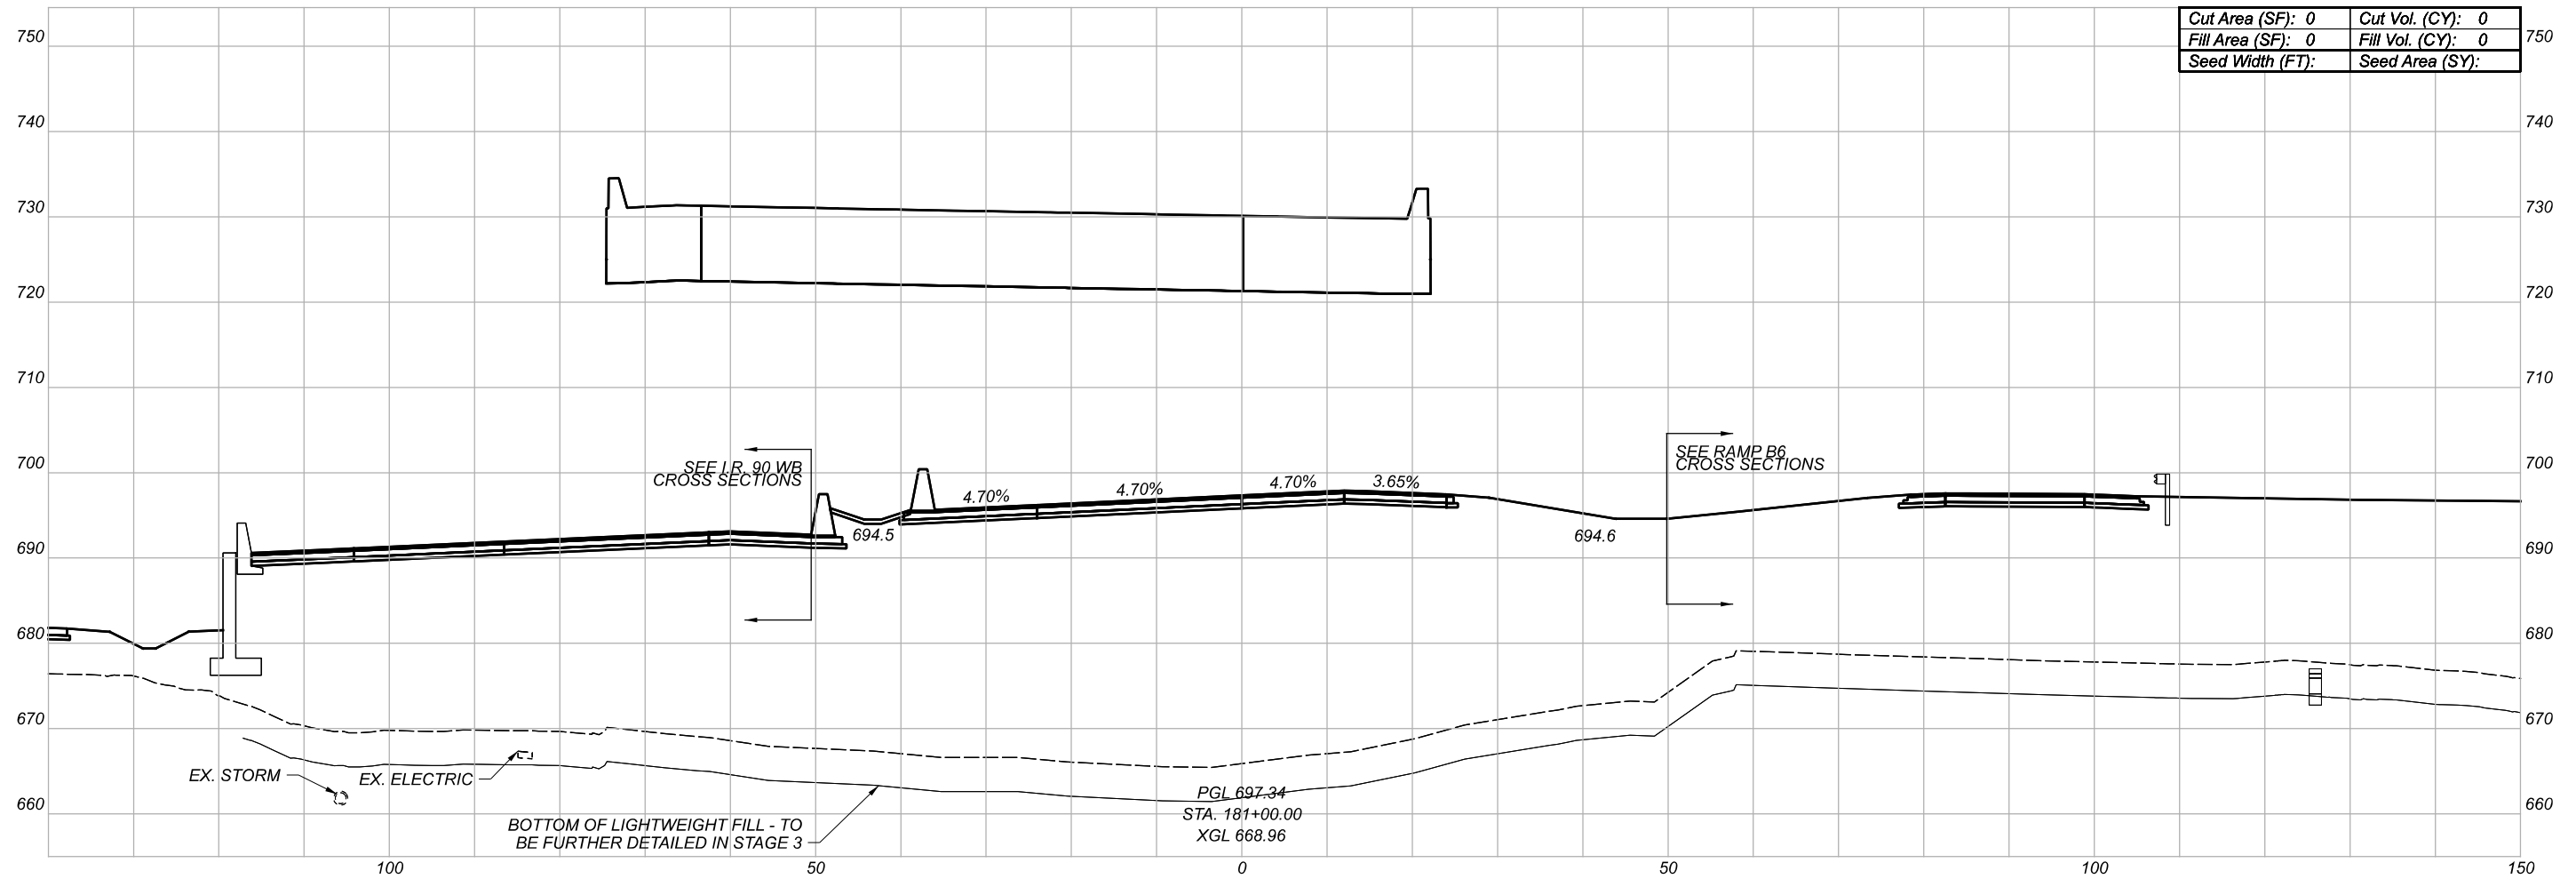

Cut Area (SF): 0	Cut Vol. (CY): 0
Fill Area (SF): 0	Fill Vol. (CY): 0
Seed Width (FT):	Seed Area (SY):

CROSS SECTIONS
I.R. 90 EB

DESIGN AGENCY

BURGESS & NIPLE
100 WEST BIRE STREET
PARKEVILLE, OHIO 44077


DESIGNER

REVIEWER

PROJECT ID

82382

Sheet Totals			SHEET	TOTAL
Seeding	Cut	Fill		
.	.	.	543	2339

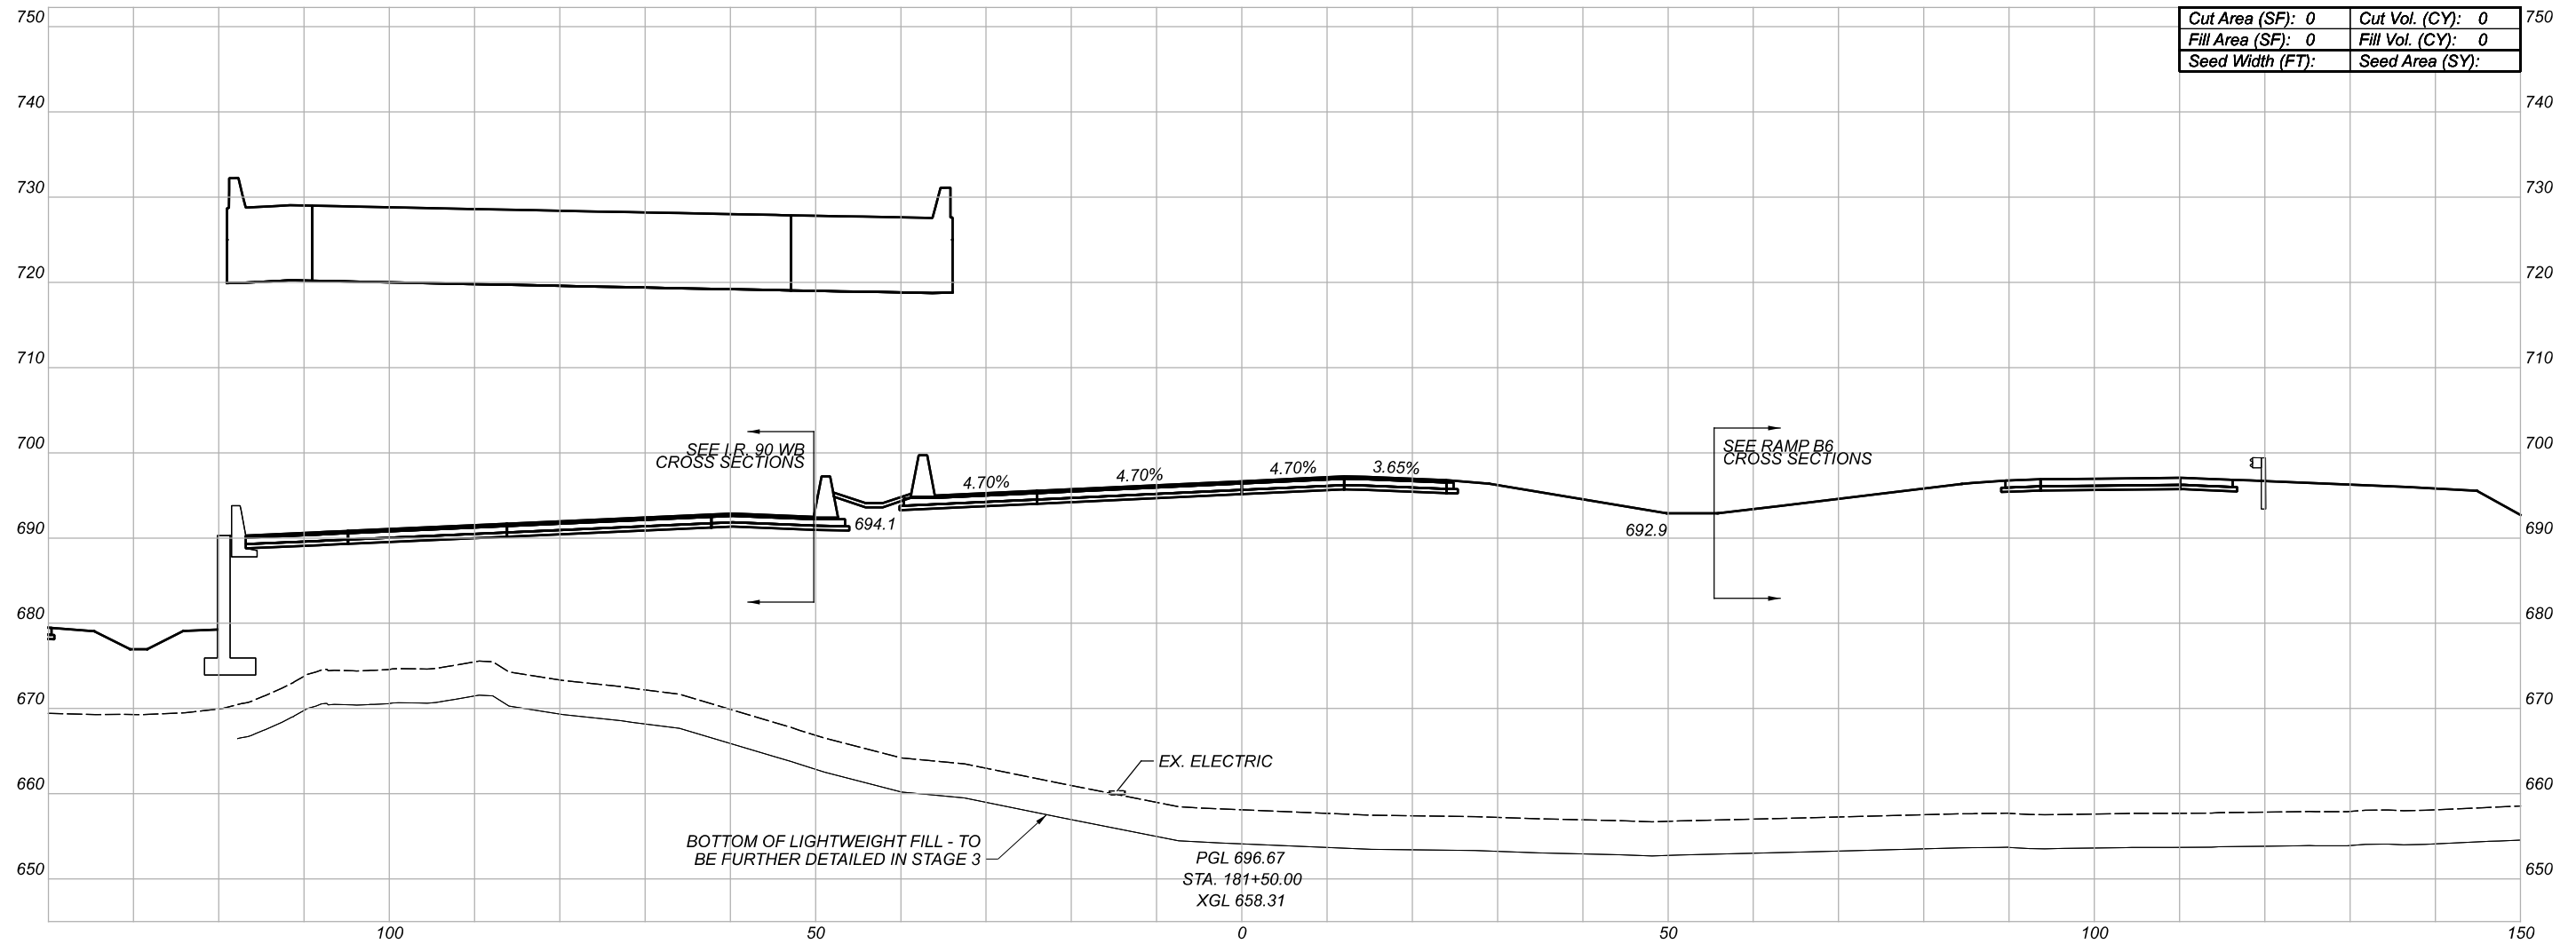

CROSS SECTIONS
I.R. 90 EB

DESIGN AGENCY

BURGESS & NIPLE
100 WEST BIRE STREET
PARKEVILLE, OHIO 44077


DESIGNER

REVIEWER


PROJECT ID

82382

Sheet Totals			SHEET	TOTAL
Seeding	Cut	Fill		
.	.	.	544	2339

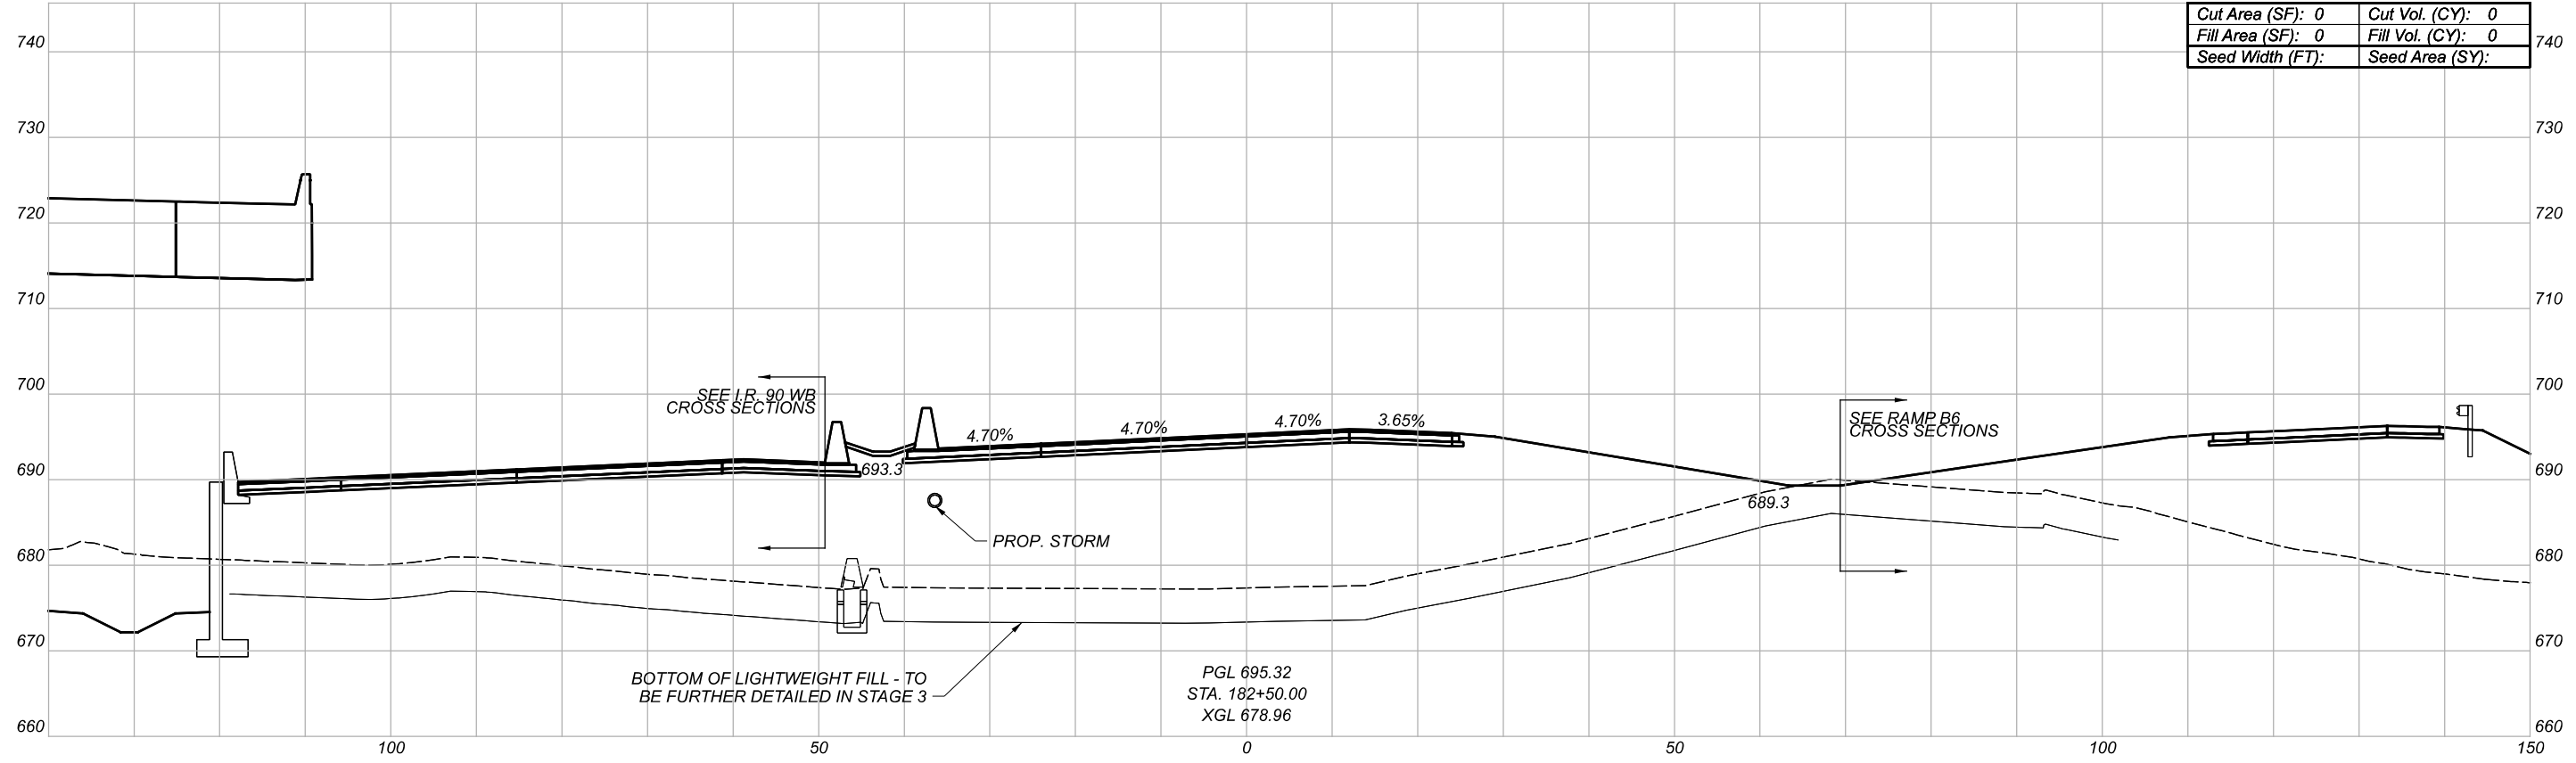

Cut Area (SF): 0	Cut Vol. (CY): 0
Fill Area (SF): 0	Fill Vol. (CY): 0
Seed Width (FT):	Seed Area (SY):

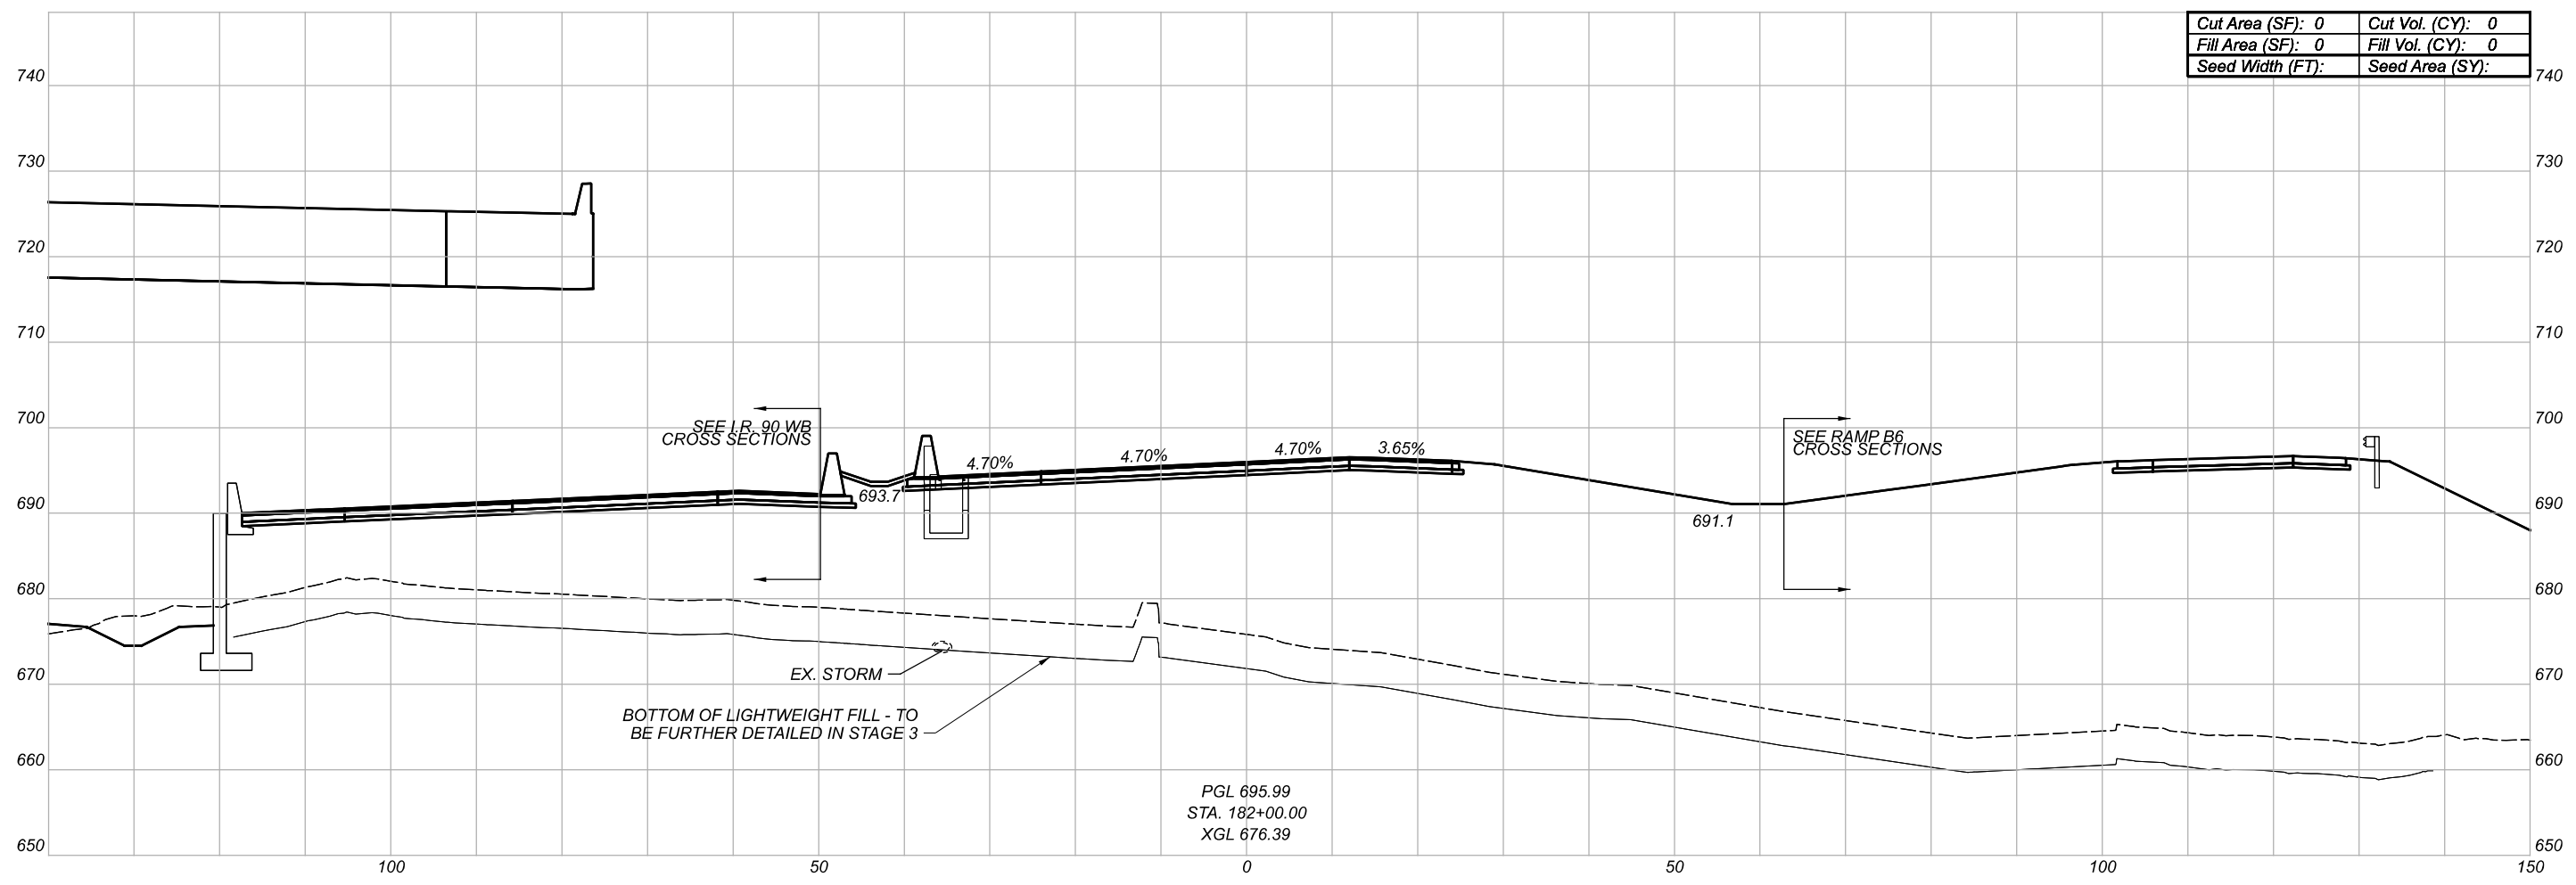

Cut Area (SF): 0	Cut Vol. (CY): 0
Fill Area (SF): 0	Fill Vol. (CY): 0
Seed Width (FT):	Seed Area (SY):

CROSS SECTIONS
I.R. 90 EB

DESIGN AGENCY

BURGESS & NIPLE
100 WEST BIRE STREET
PARMERSVILLE, OHIO 44077



DESIGNER

REVIEWER

PROJECT ID

82382

Sheet Totals			SHEET	TOTAL
Seeding	Cut	Fill		
.	.	.	545	2339

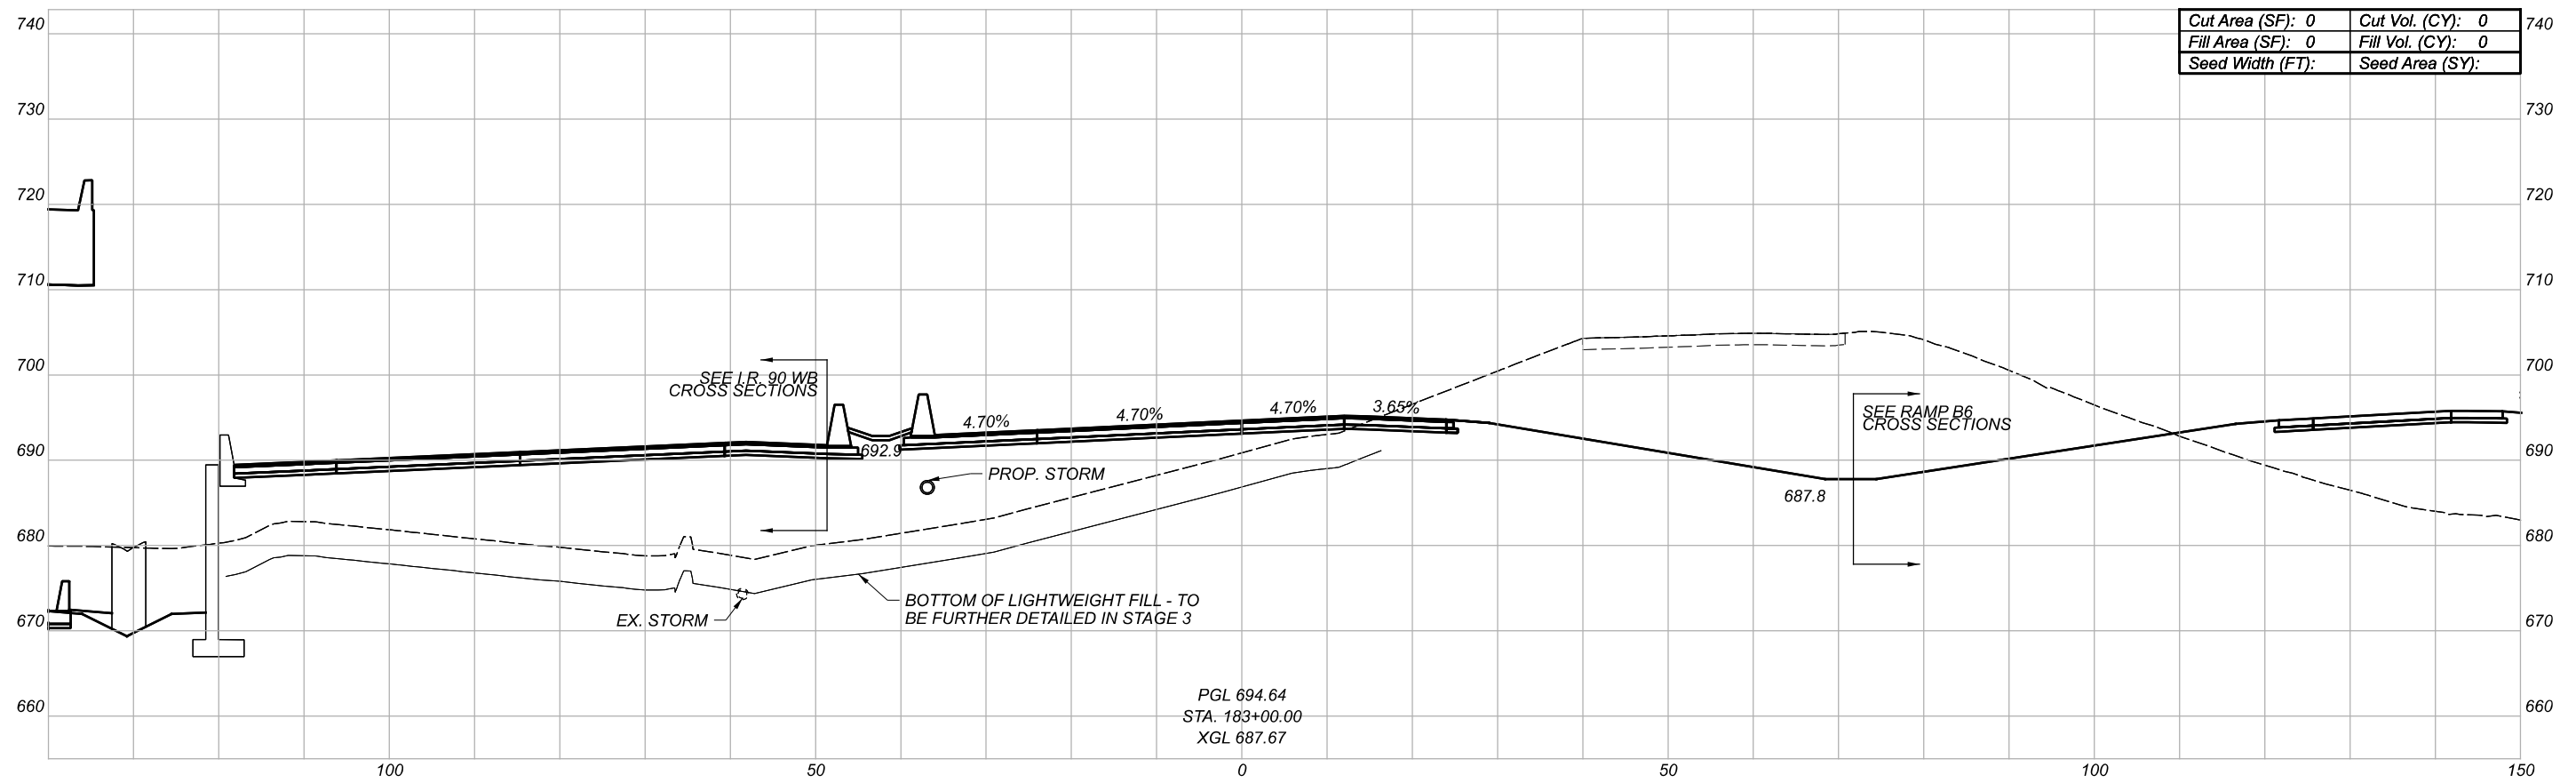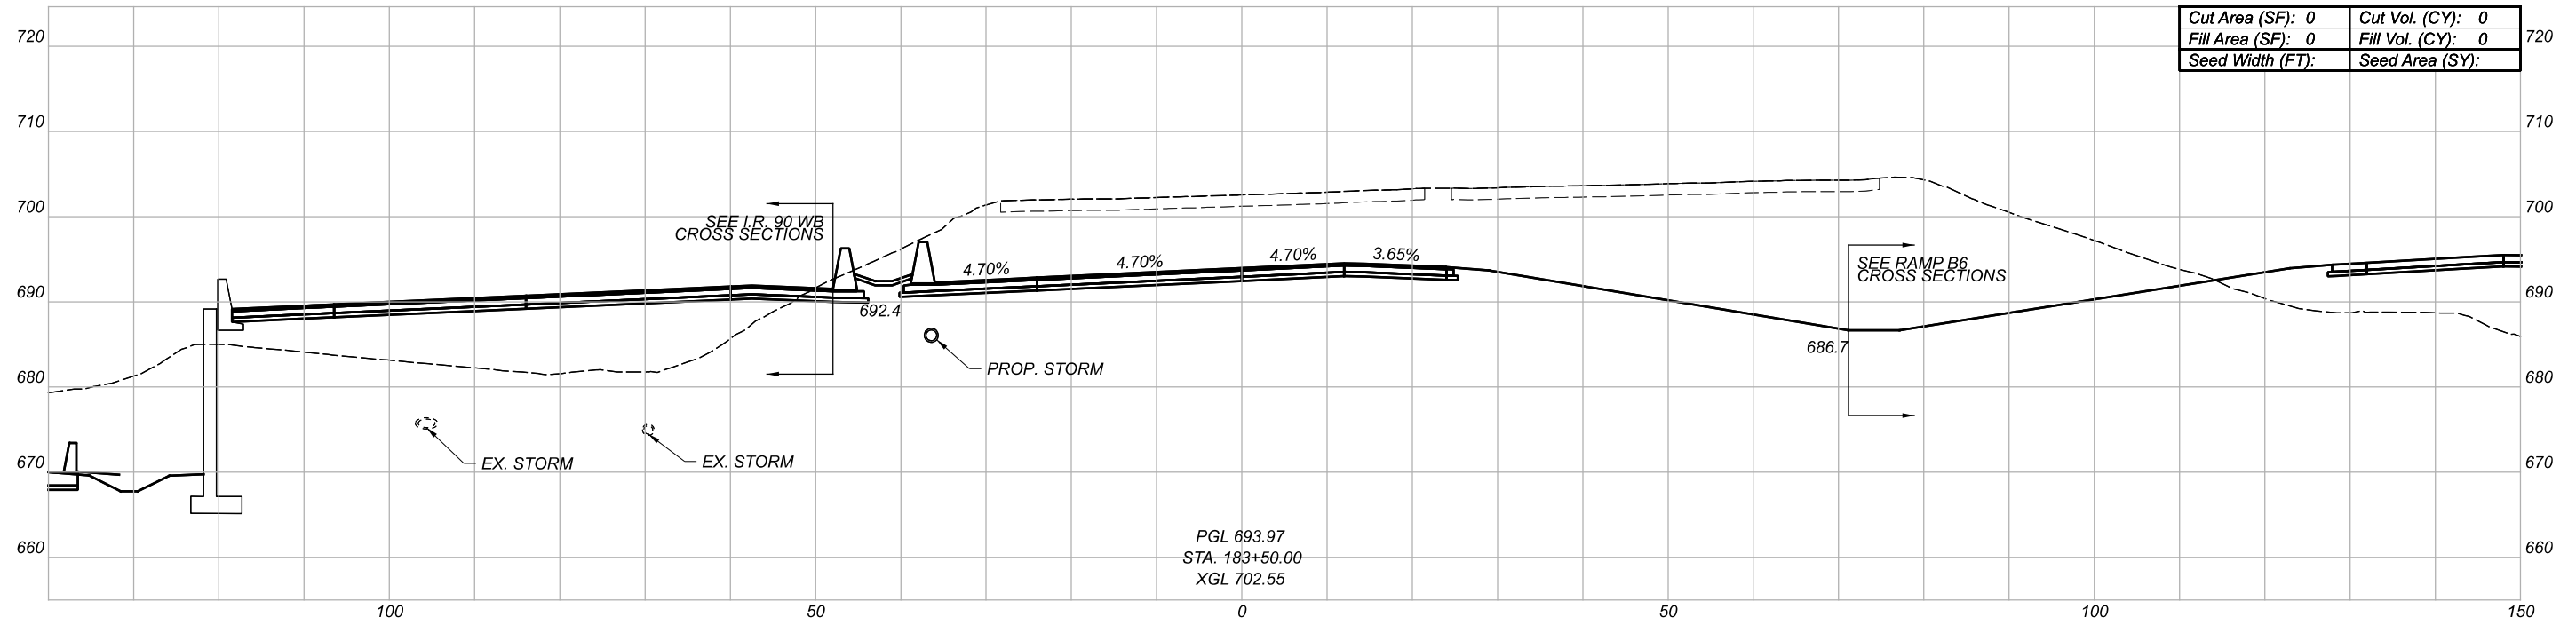

CROSS SECTIONS
 I.R. 90 EB

DESIGN AGENCY

**BURGESS
 & NIPLE**
 100 WEST BIRE STREET
 PAINESVILLE, OHIO 44077



DESIGNER

REVIEWER

PROJECT ID

82382



Sheet Totals			SHEET	TOTAL
Seeding	Cut	Fill		
.	.	.	546	2339

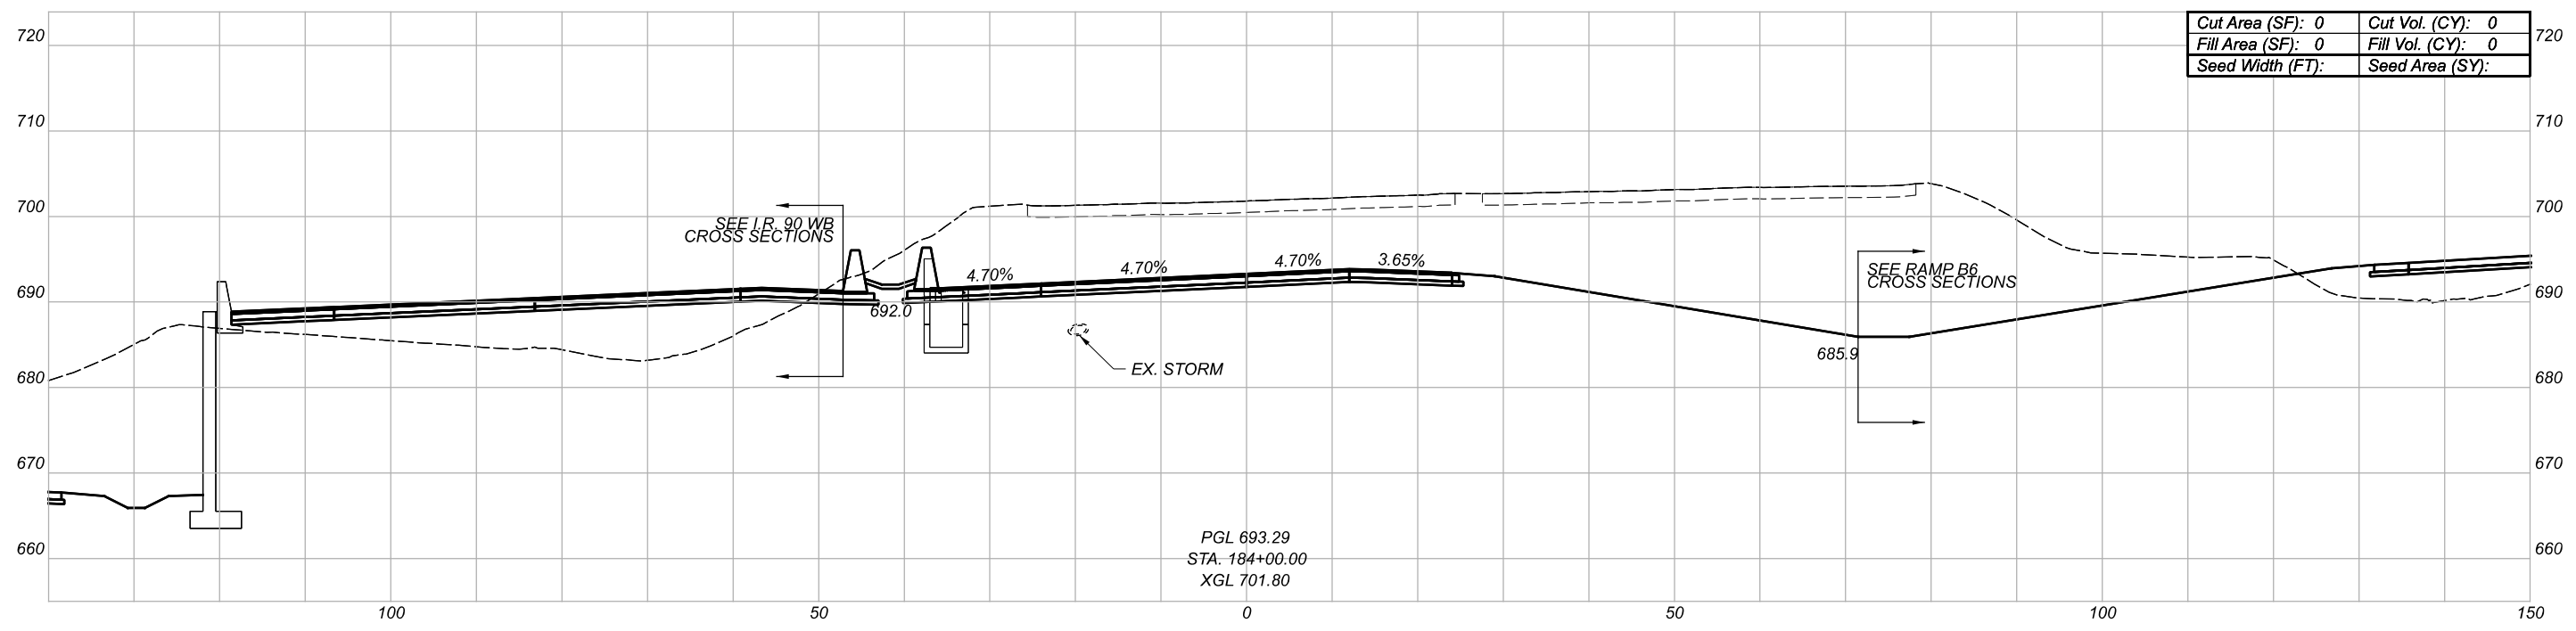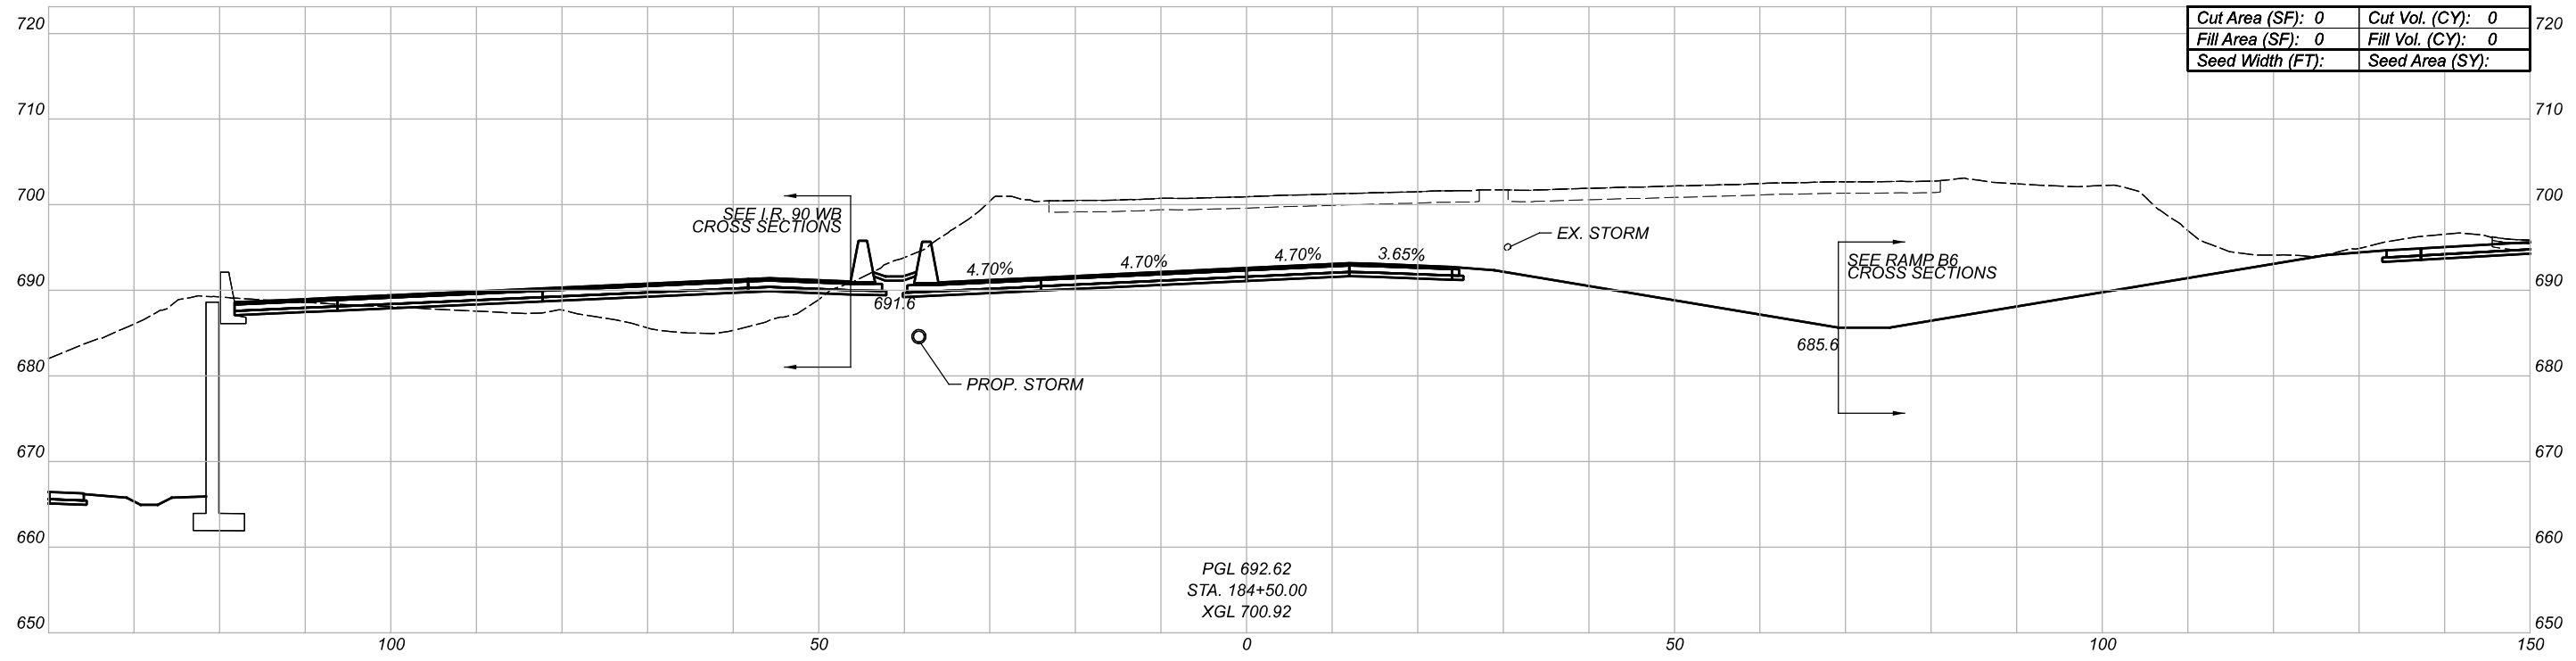

CROSS SECTIONS
I.R. 90 EB

DESIGN AGENCY
BURGESS & NIPLE
 100 WEST BIRE STREET
 PAINESVILLE, OHIO 44077
 DESIGNER
 REVIEWER
 PROJECT ID

Sheet Totals			82382	
Seeding	Cut	Fill	SHEET	TOTAL
.	.	.	547	2339

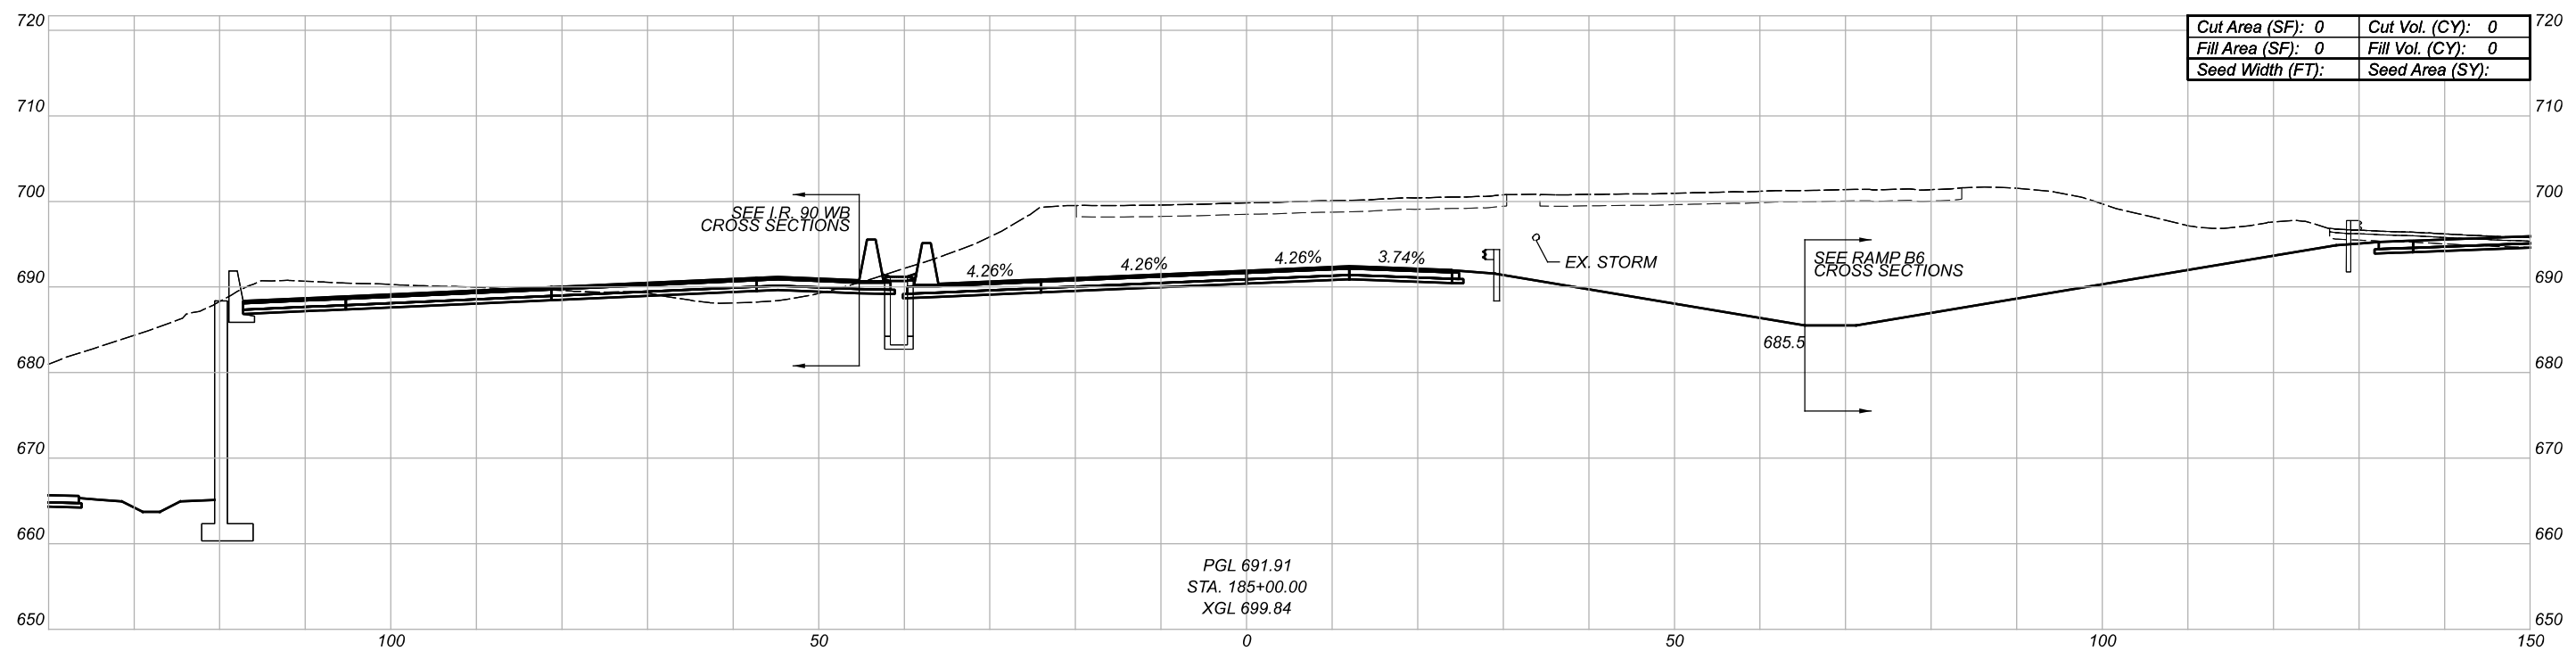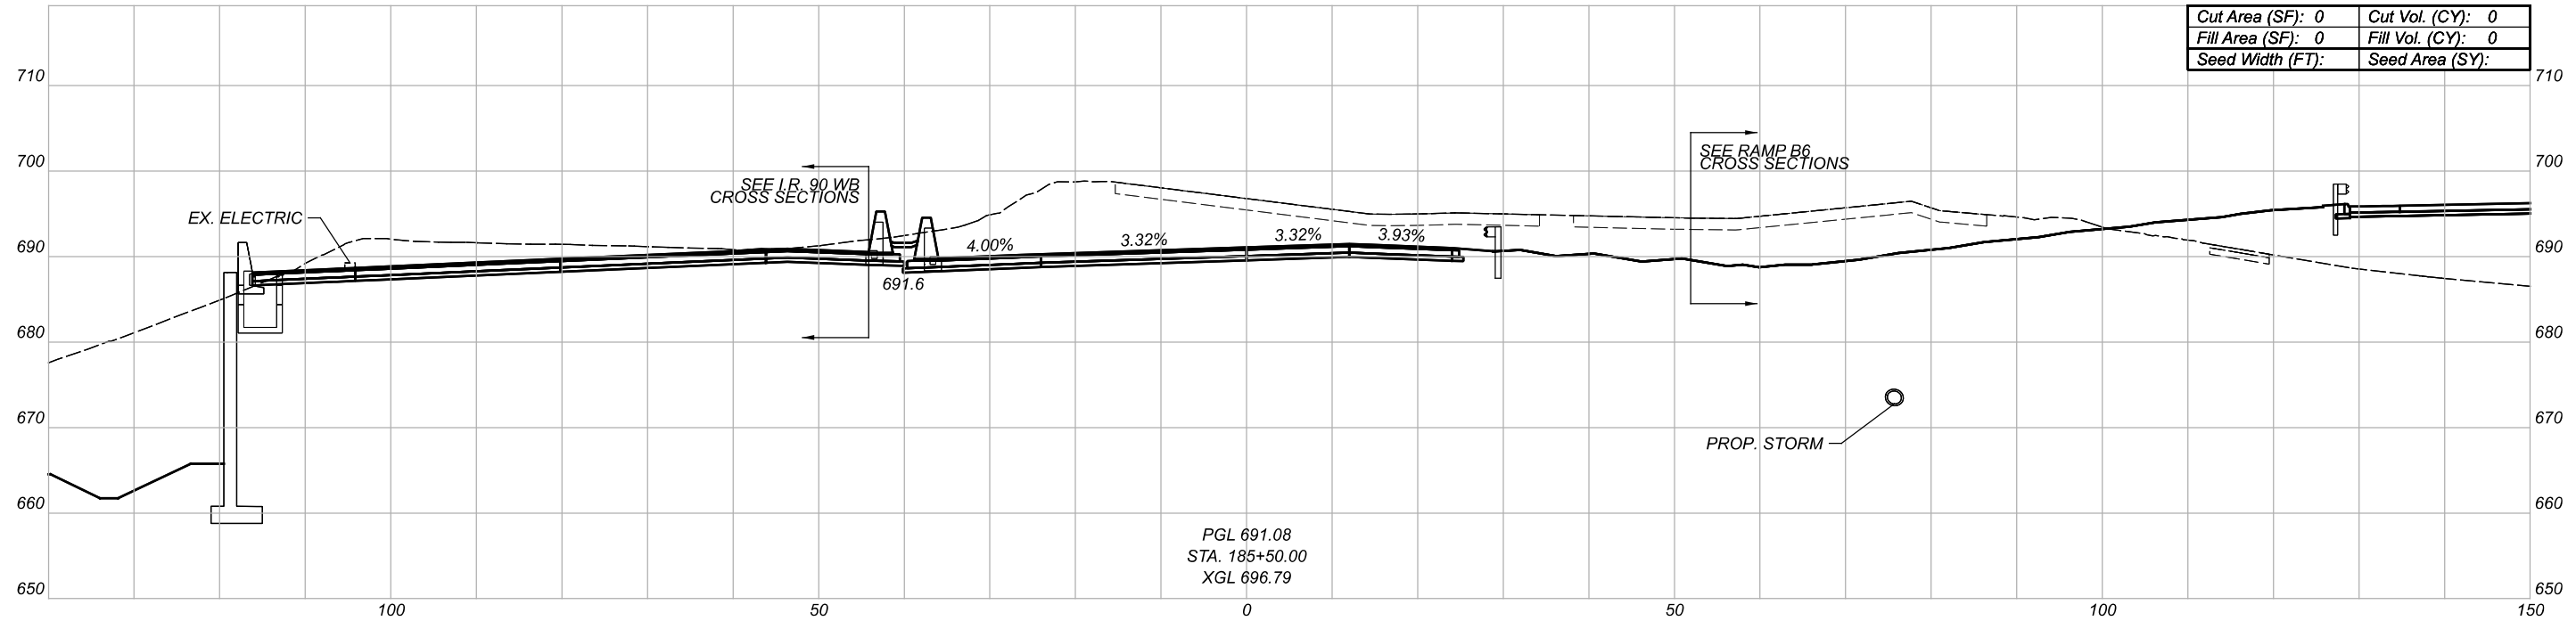


CROSS SECTIONS
I.R. 90 EB

DESIGN AGENCY
BURGESS & NIPLE
100 WEST BIRE STREET
PARMERSVILLE, OHIO 44077


DESIGNER
REVIEWER
PROJECT ID

Sheet Totals			82382	
Seeding	Cut	Fill	SHEET	TOTAL
.	.	.	548	2339

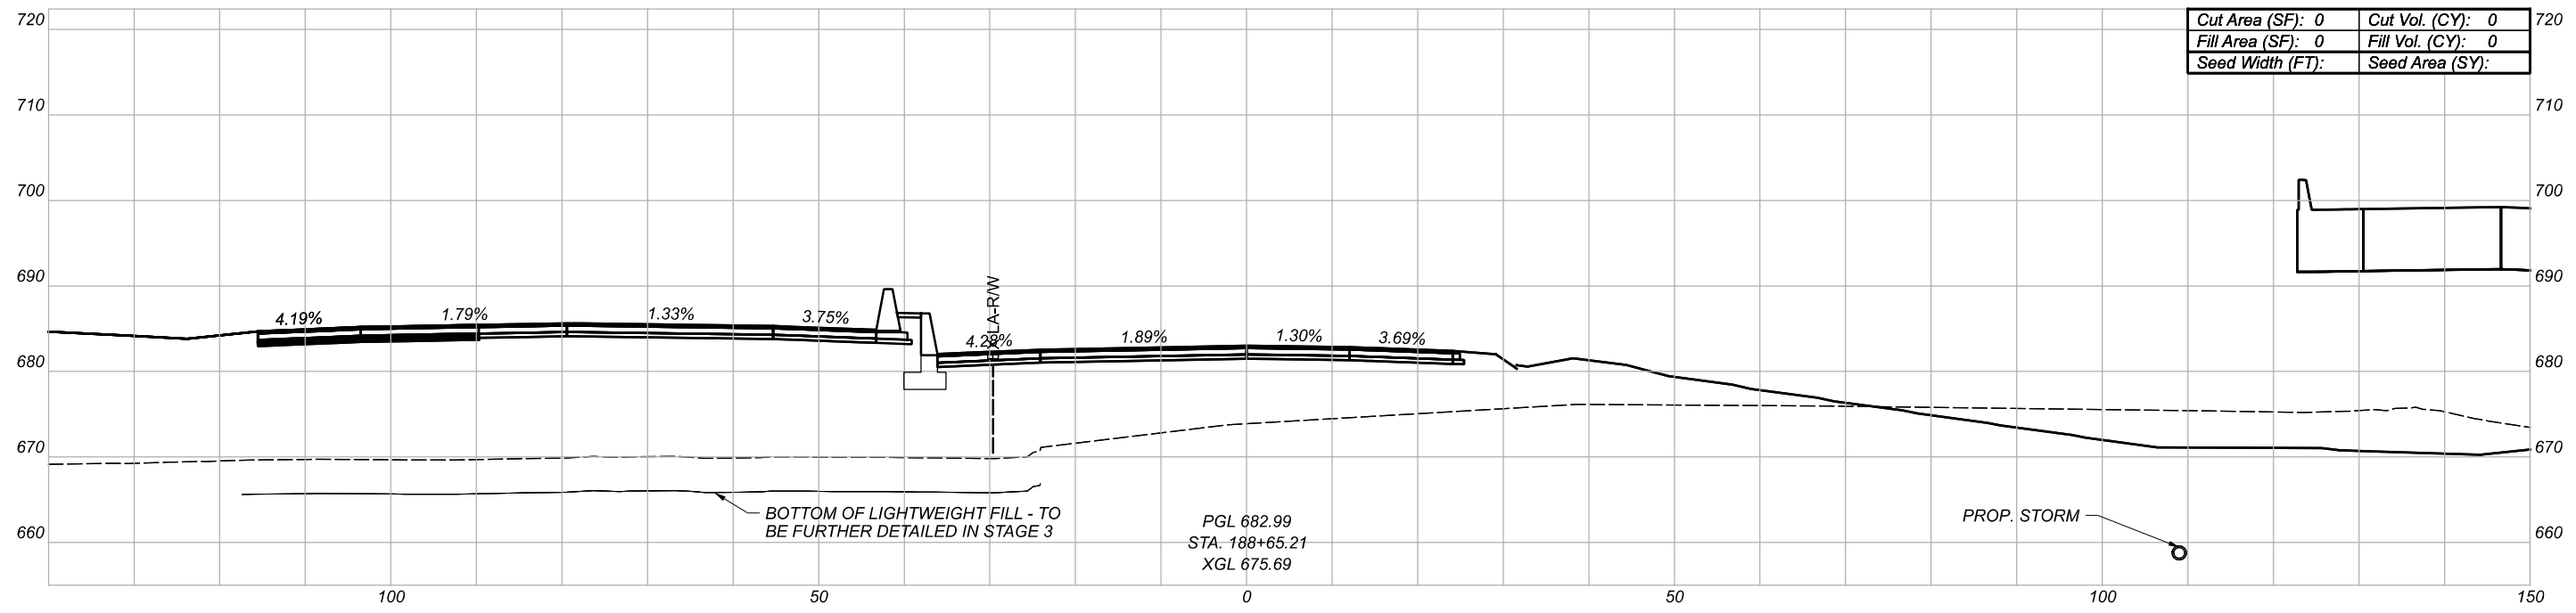

PGL 682.99
 STA. 188+65.21
 XGL 675.69

PROP. STORM

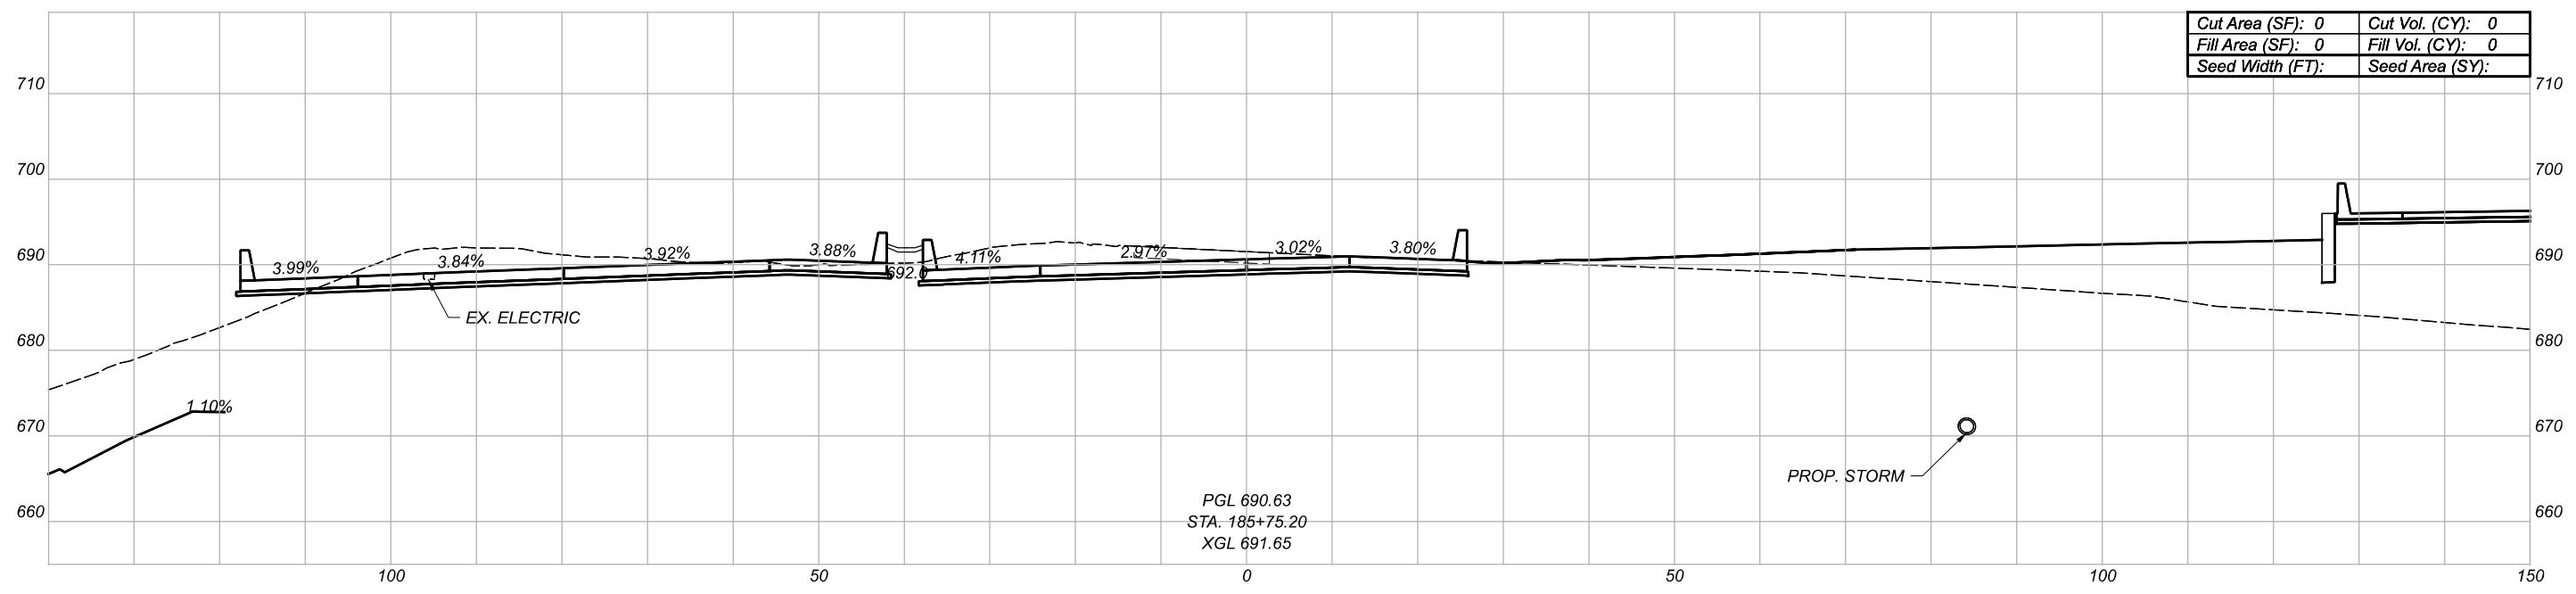

PGL 690.63
 STA. 185+75.20
 XGL 691.65

PROP. STORM

CROSS SECTIONS
 I.R. 90 EB

DESIGN AGENCY

BURGESS & NIPLE
 100 WEST ERIE STREET
 PAINESVILLE, OHIO 44077



DESIGNER

REVIEWER

PROJECT ID

82382

Sheet Totals			SHEET	TOTAL
Seeding	Cut	Fill		
.	.	.	549	2339

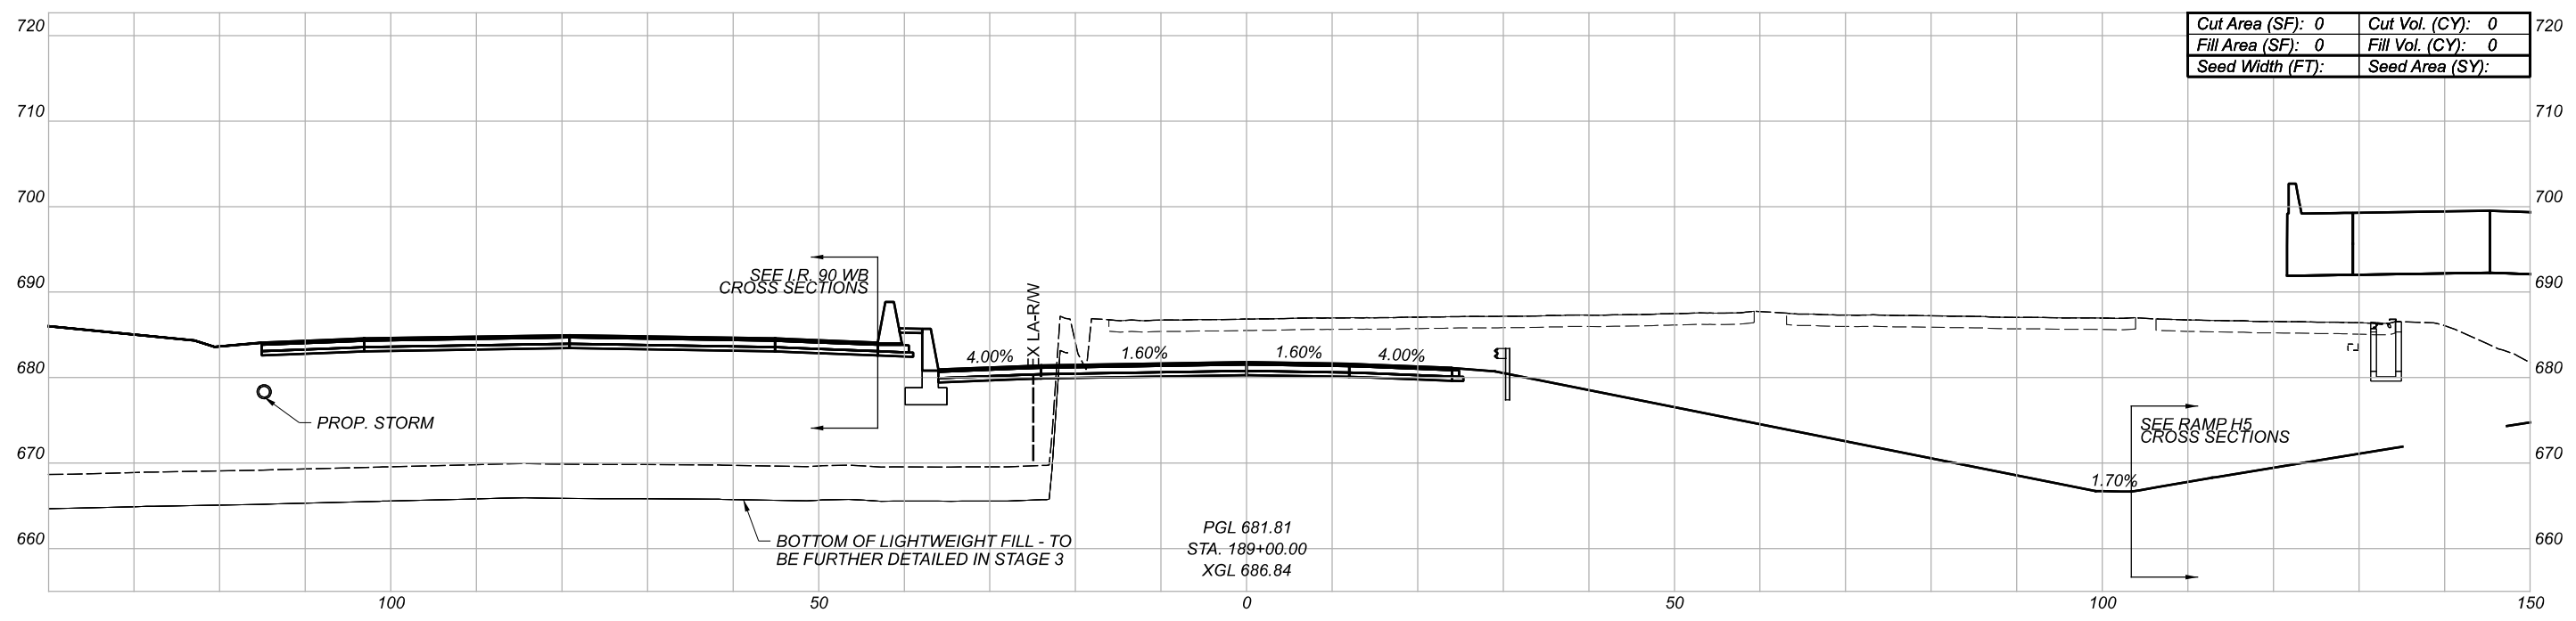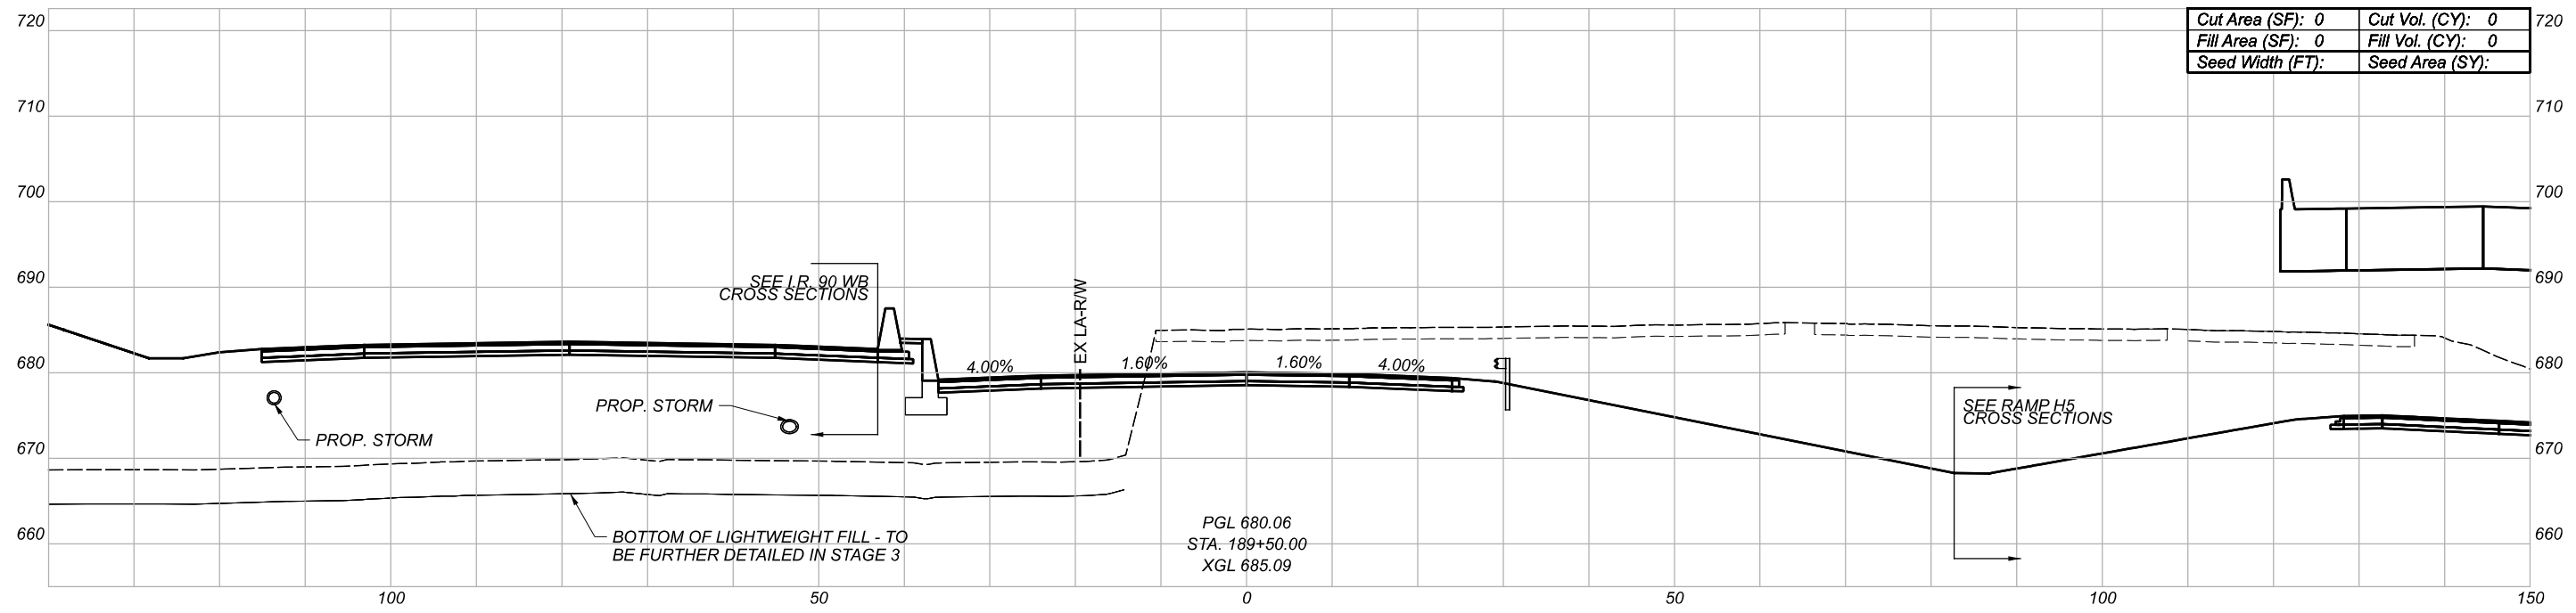

CROSS SECTIONS
I.R. 90 EB



DESIGN AGENCY
BURGESS & NIPLE
100 WEST BIRE STREET
PARKEVILLE, OHIO 44077

DESIGNER
—

REVIEWER
—

PROJECT ID
82382

Sheet Totals			SHEET	TOTAL
Seeding	Cut	Fill		
.	.	.	550	2339

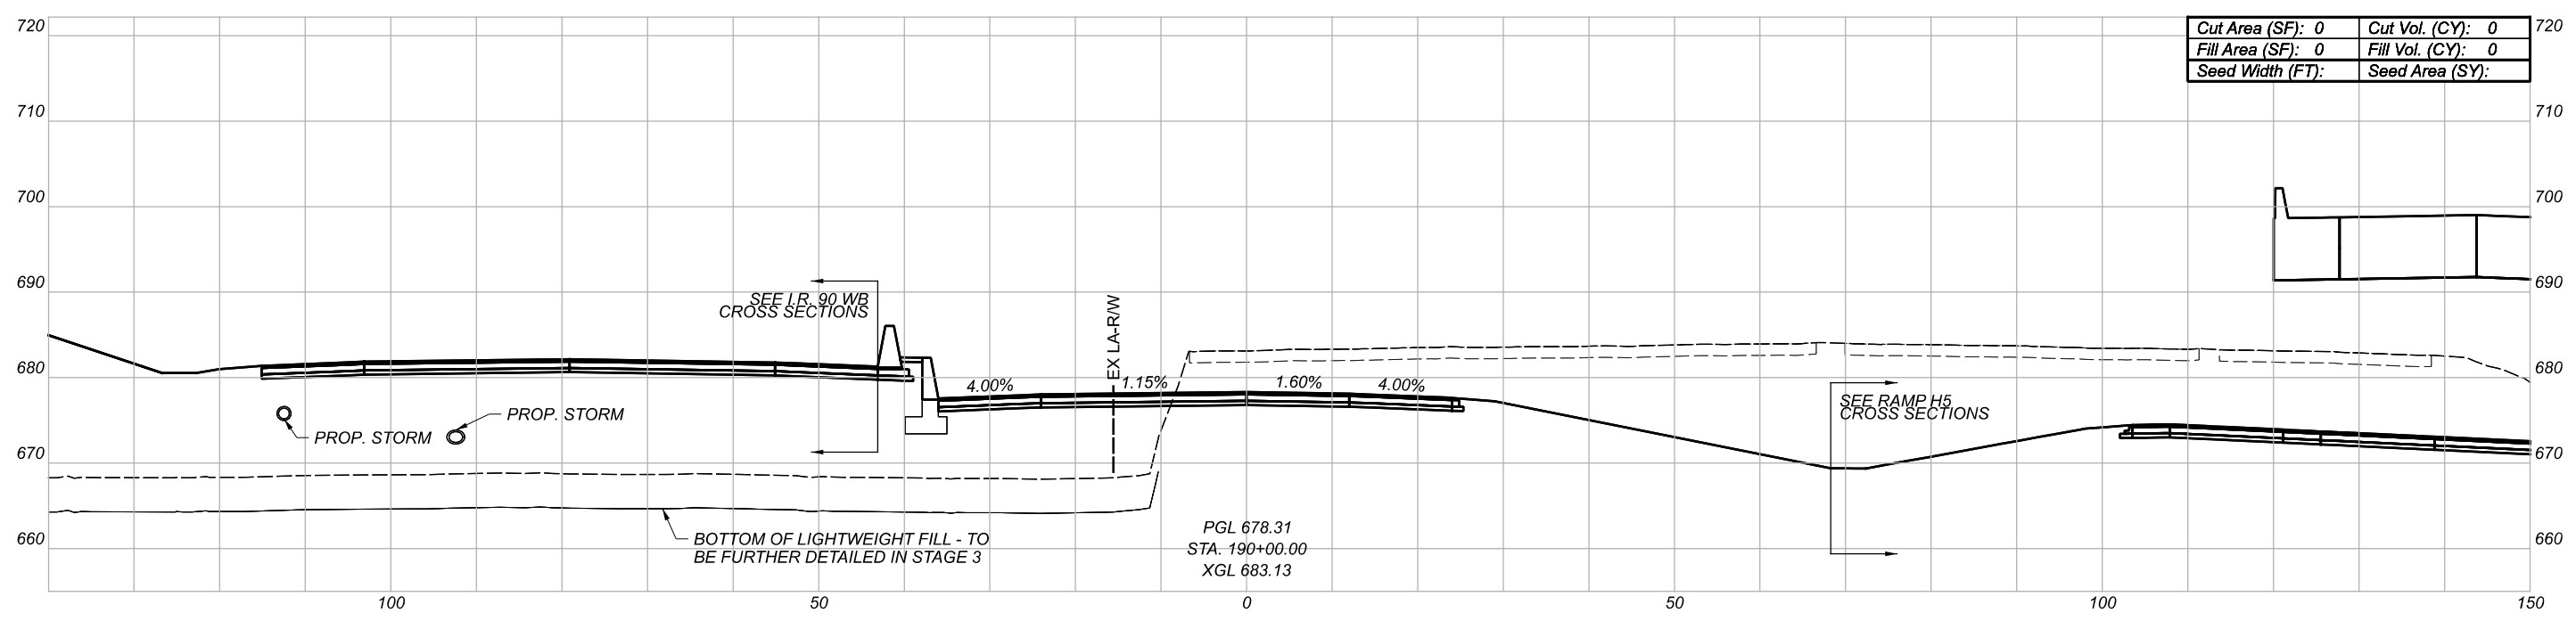
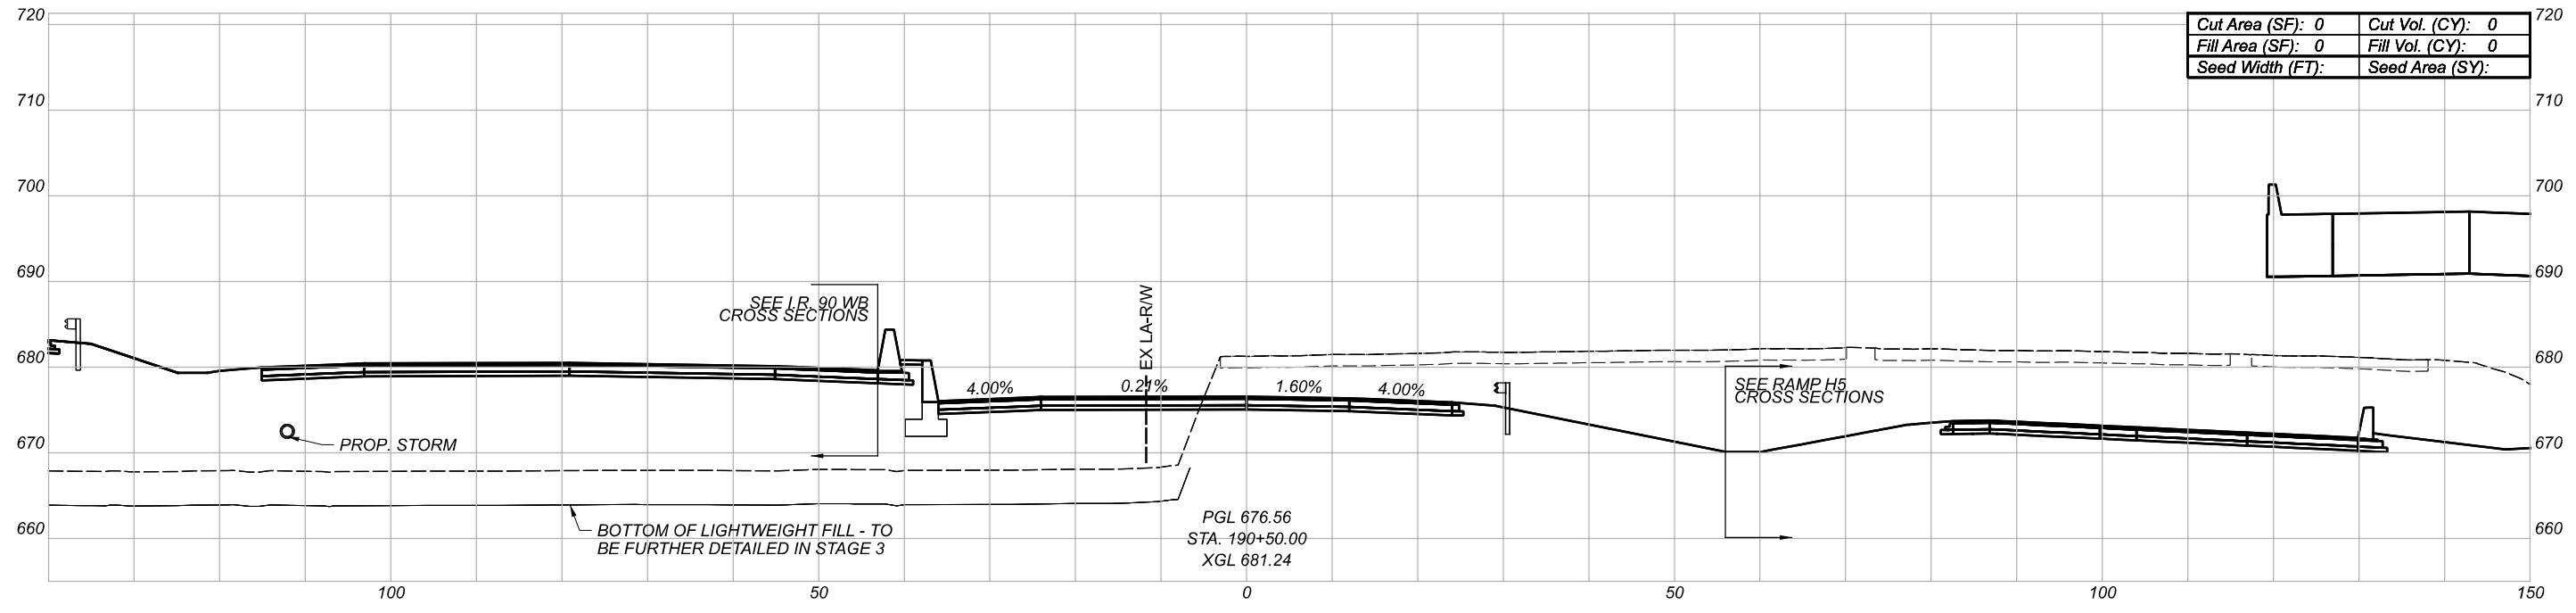


CROSS SECTIONS
I.R. 90 EB

DESIGN AGENCY
BURGESS & NIPLE
100 WEST BIRE STREET
PARMESVILLE, OHIO 44077

DESIGNER
REVIEWER
PROJECT ID
82382

Sheet Totals			SHEET	TOTAL
Seeding	Cut	Fill		
.	.	.	551	2339

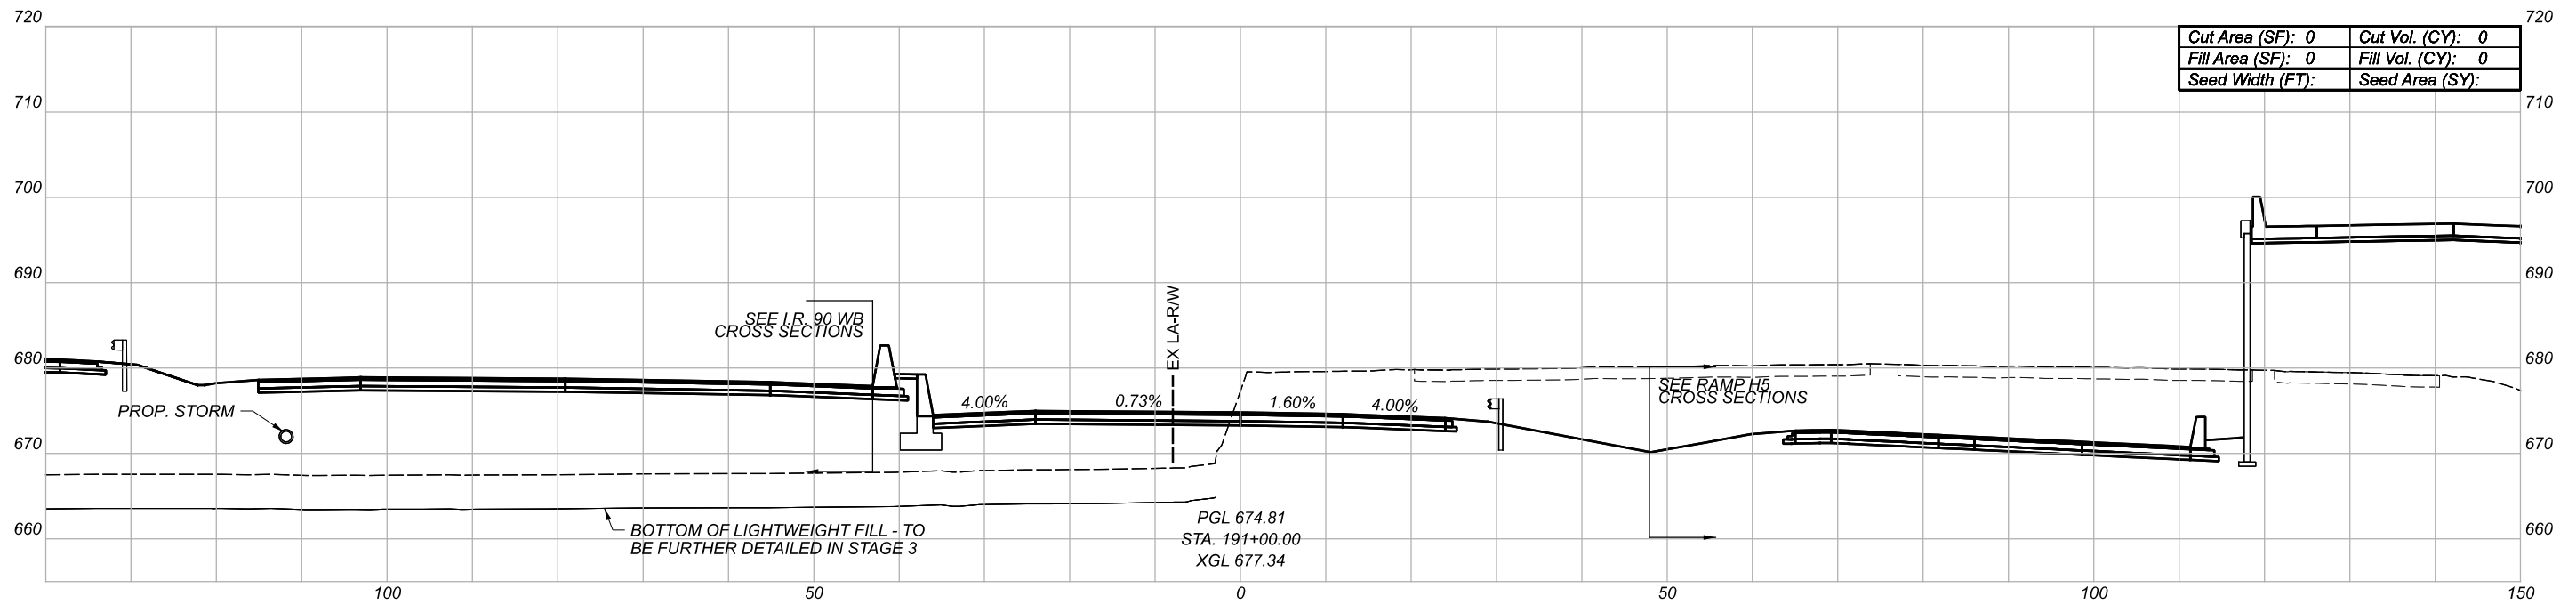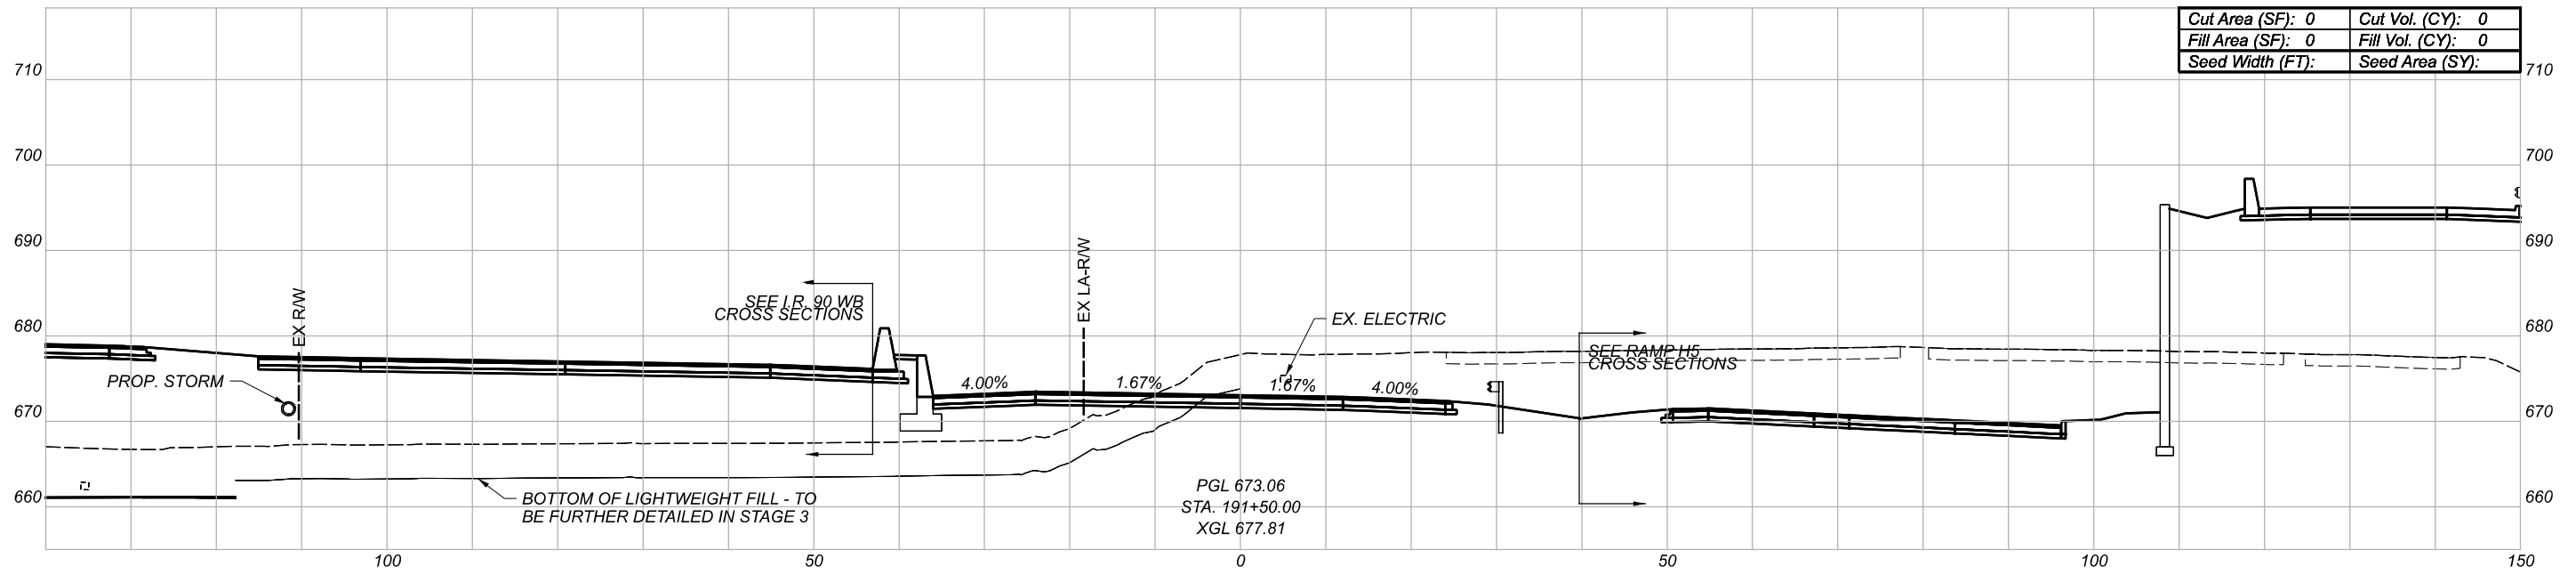

CROSS SECTIONS
 I.R. 90 EB

DESIGN AGENCY

BURGESS & NIPLE
 100 WEST BIRE STREET
 PAINESVILLE, OHIO 44077



DESIGNER

REVIEWER

PROJECT ID

82382

Sheet Totals			SHEET	TOTAL
Seeding	Cut	Fill		
.	.	.	552	2339

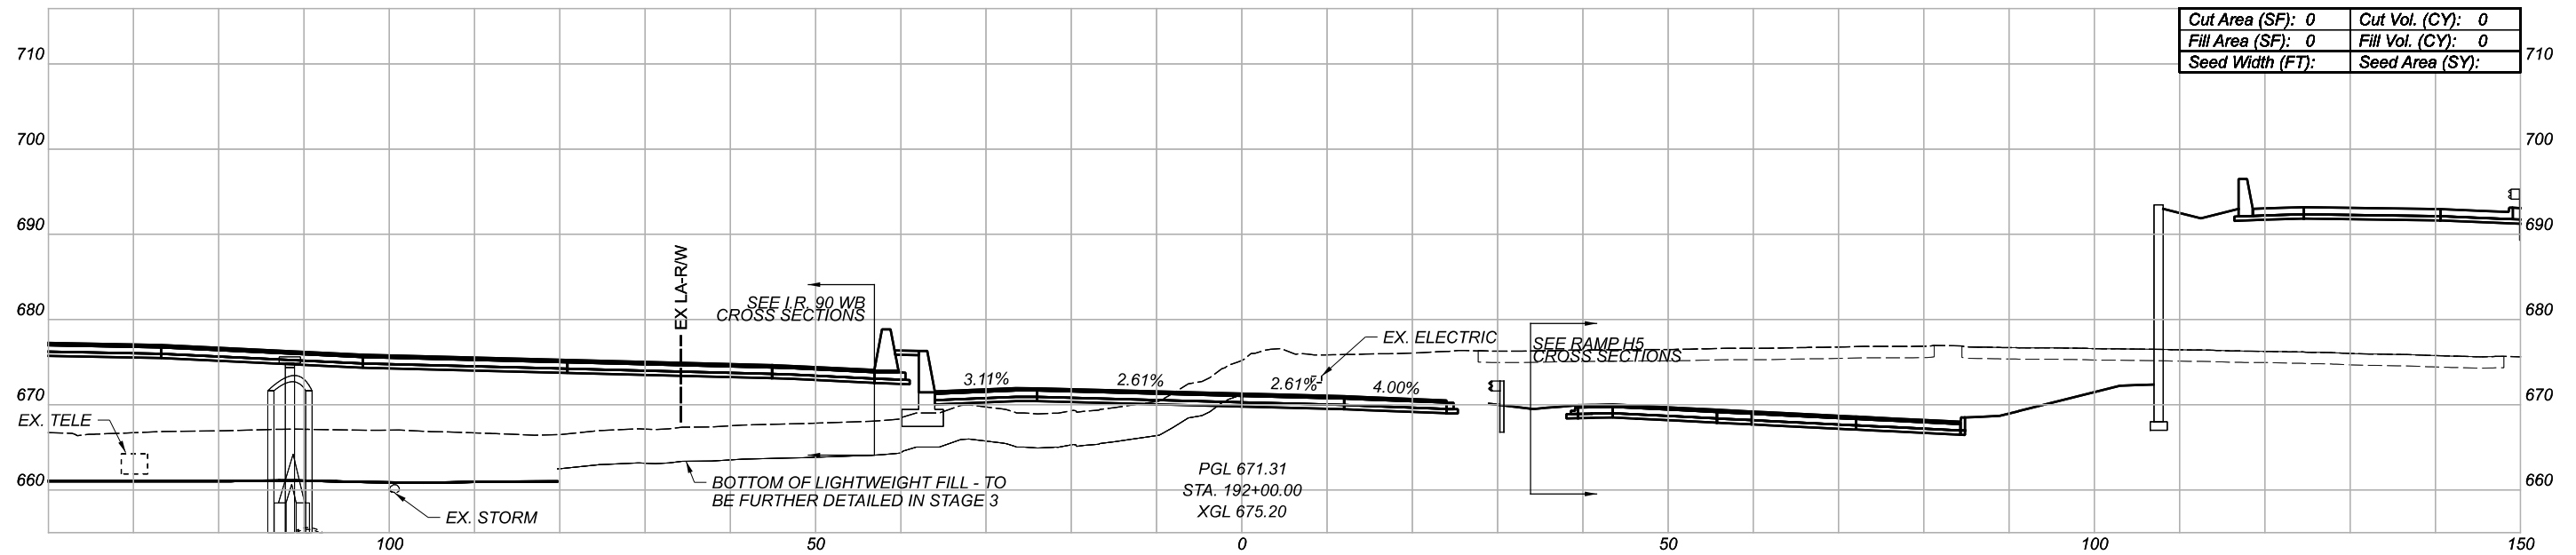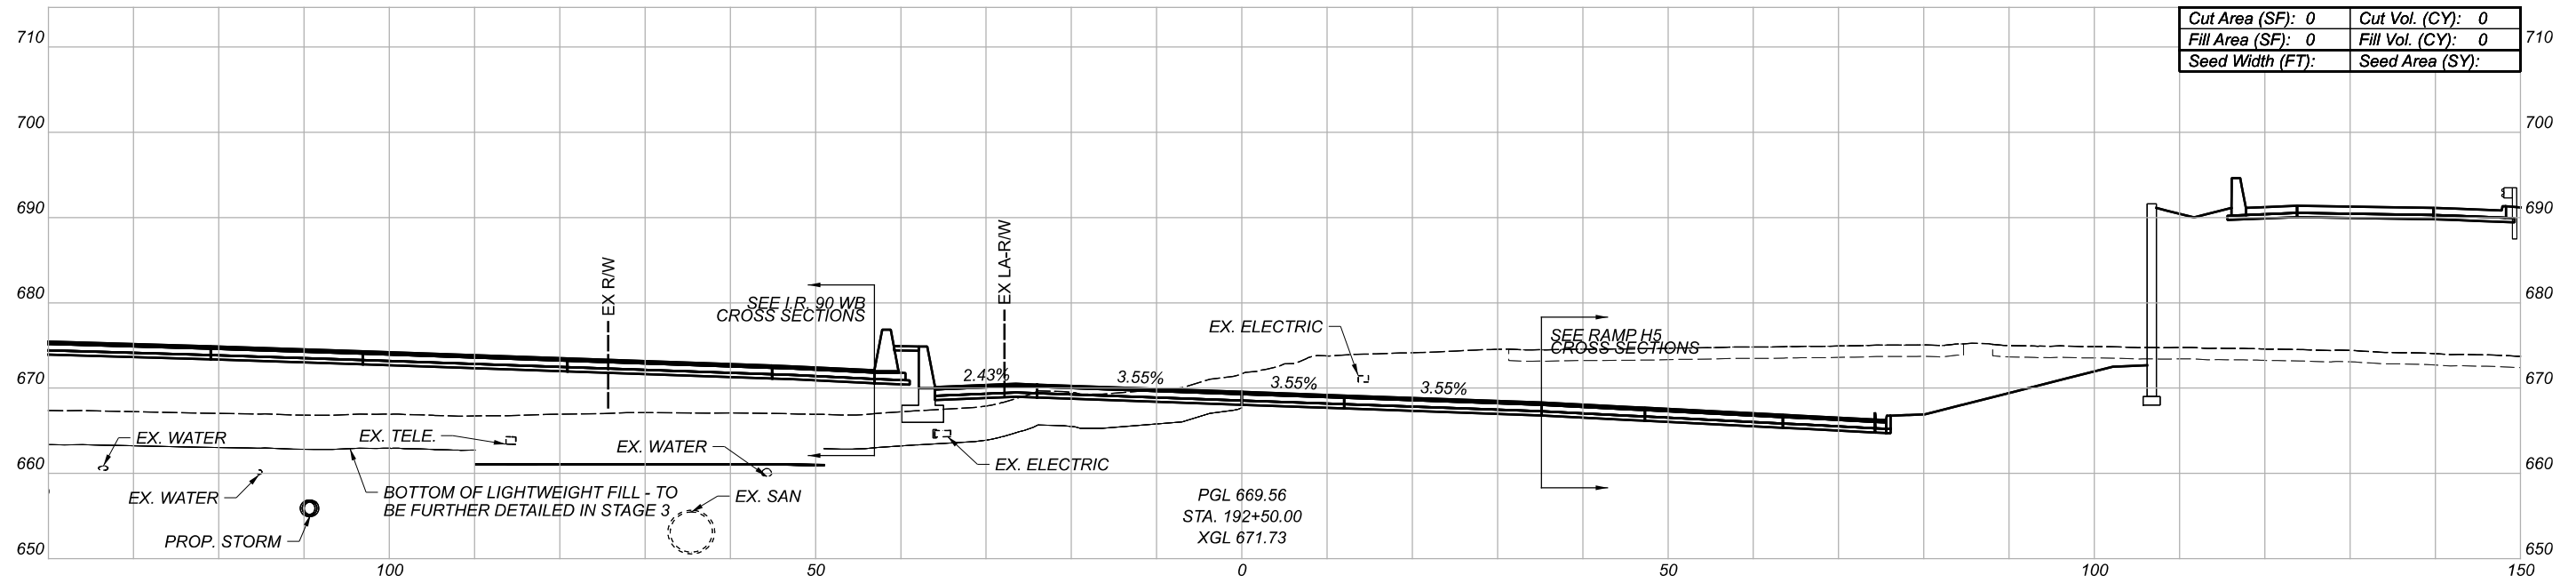

CROSS SECTIONS
I.R. 90 EB

DESIGN AGENCY

BURGESS & NIPLE
100 WEST BIRCH STREET
PARMERSVILLE, OHIO 44077



DESIGNER

REVIEWER

PROJECT ID

82382

Sheet Totals			SHEET	TOTAL
Seeding	Cut	Fill		
.	.	.	553	2339

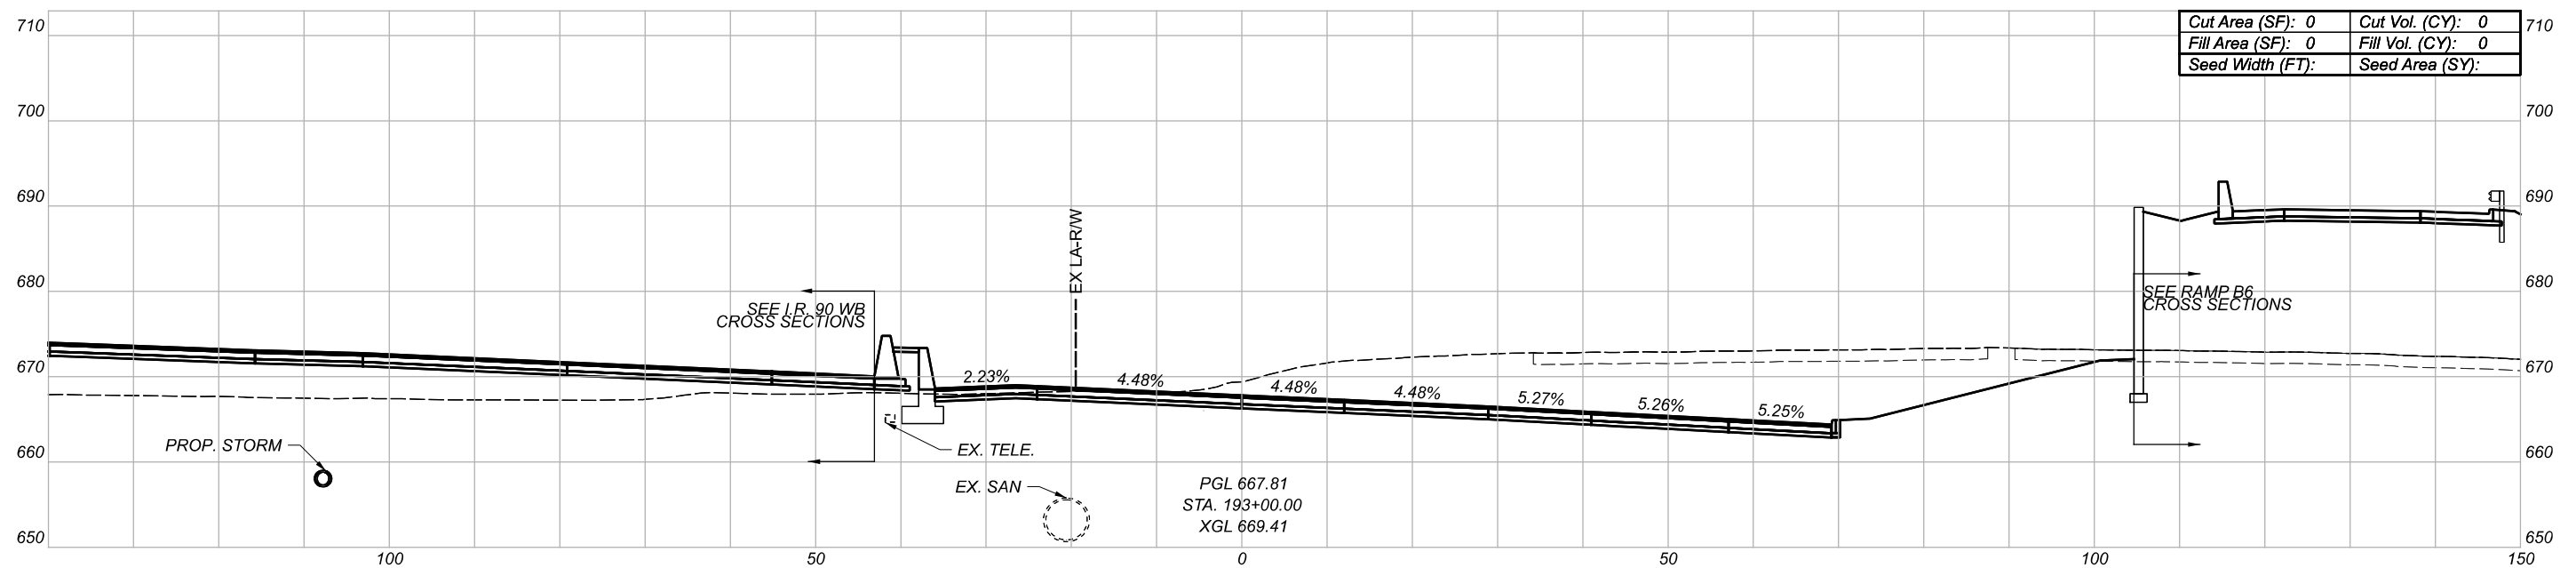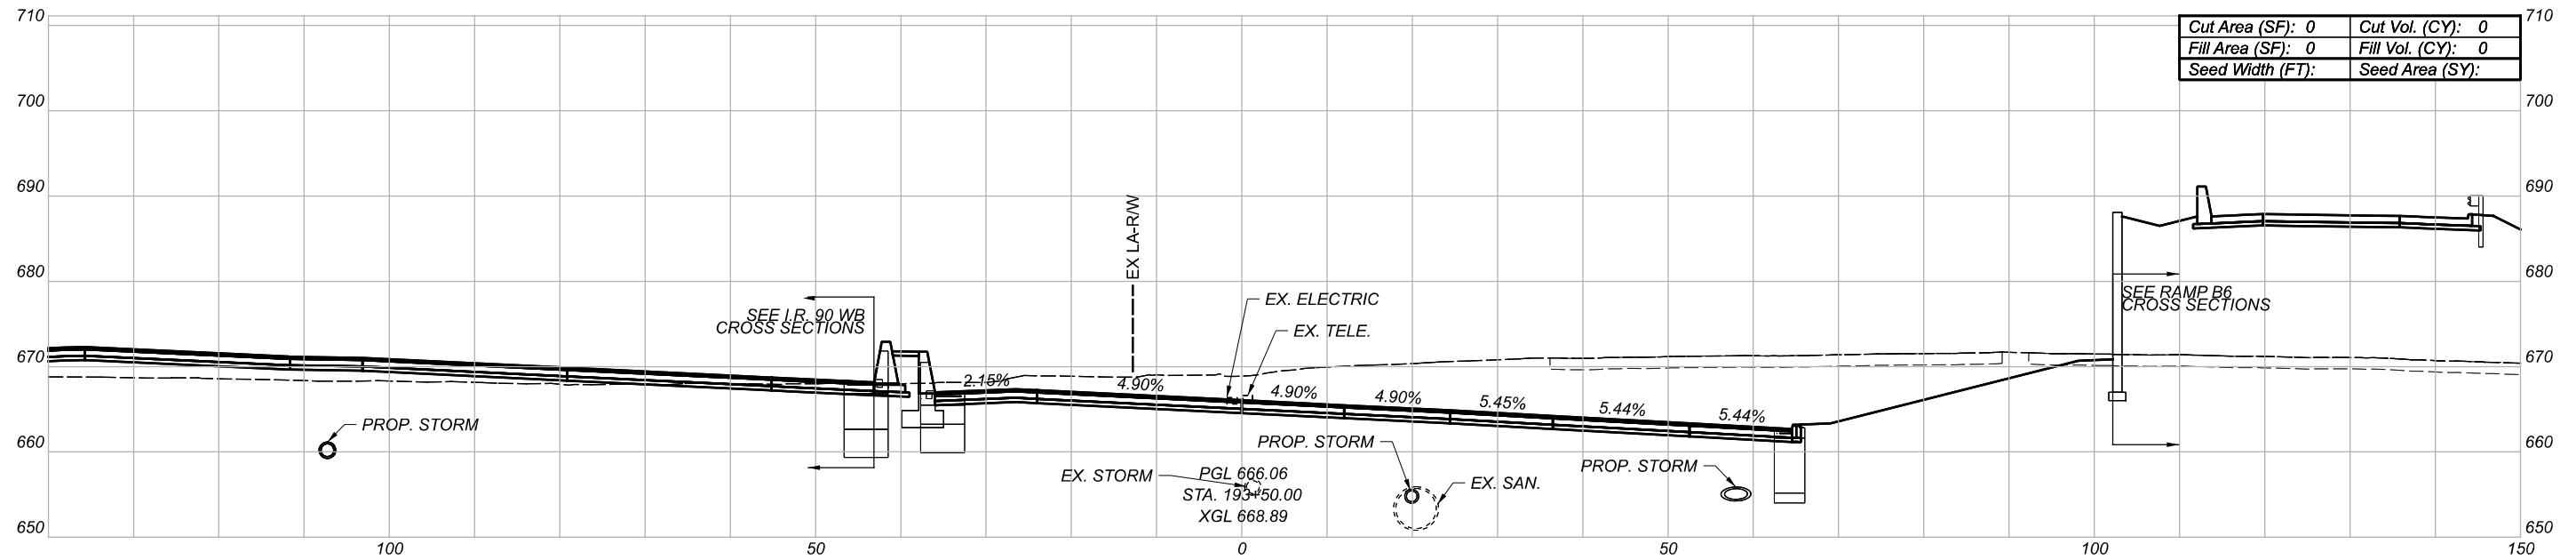

CROSS SECTIONS
I.R. 90 EB

DESIGN AGENCY

BURGESS & NIPLE
100 WEST BIRCH STREET
PARMERSVILLE, OHIO 44077



DESIGNER

REVIEWER

PROJECT ID

82382

Sheet Totals			SHEET	TOTAL
Seeding	Cut	Fill		
.	.	.	554	2339

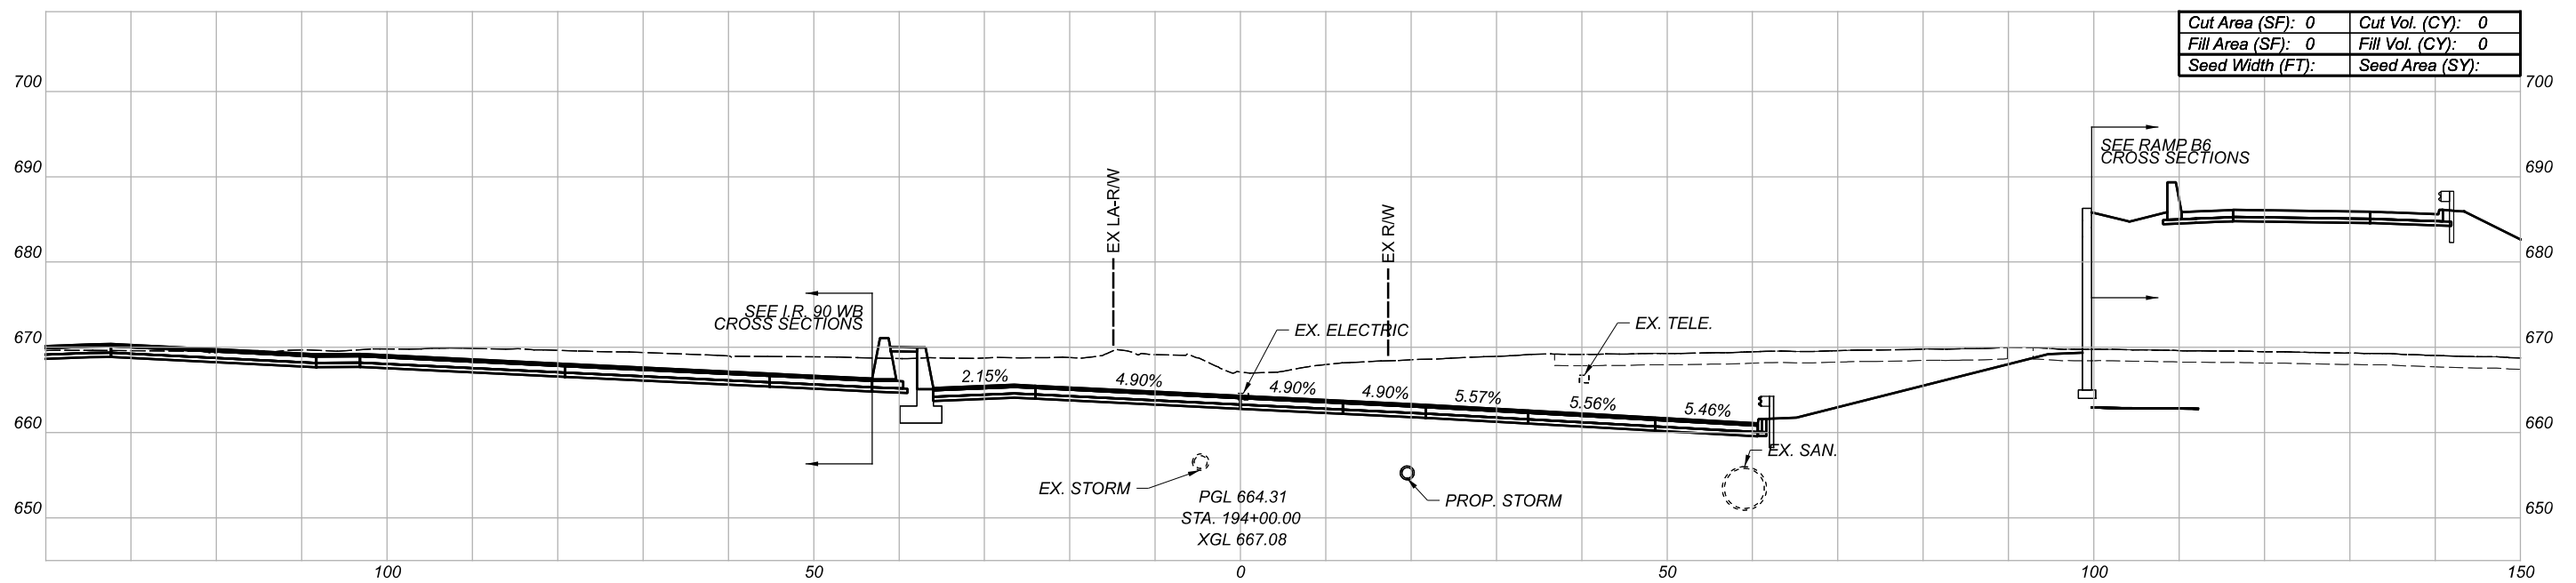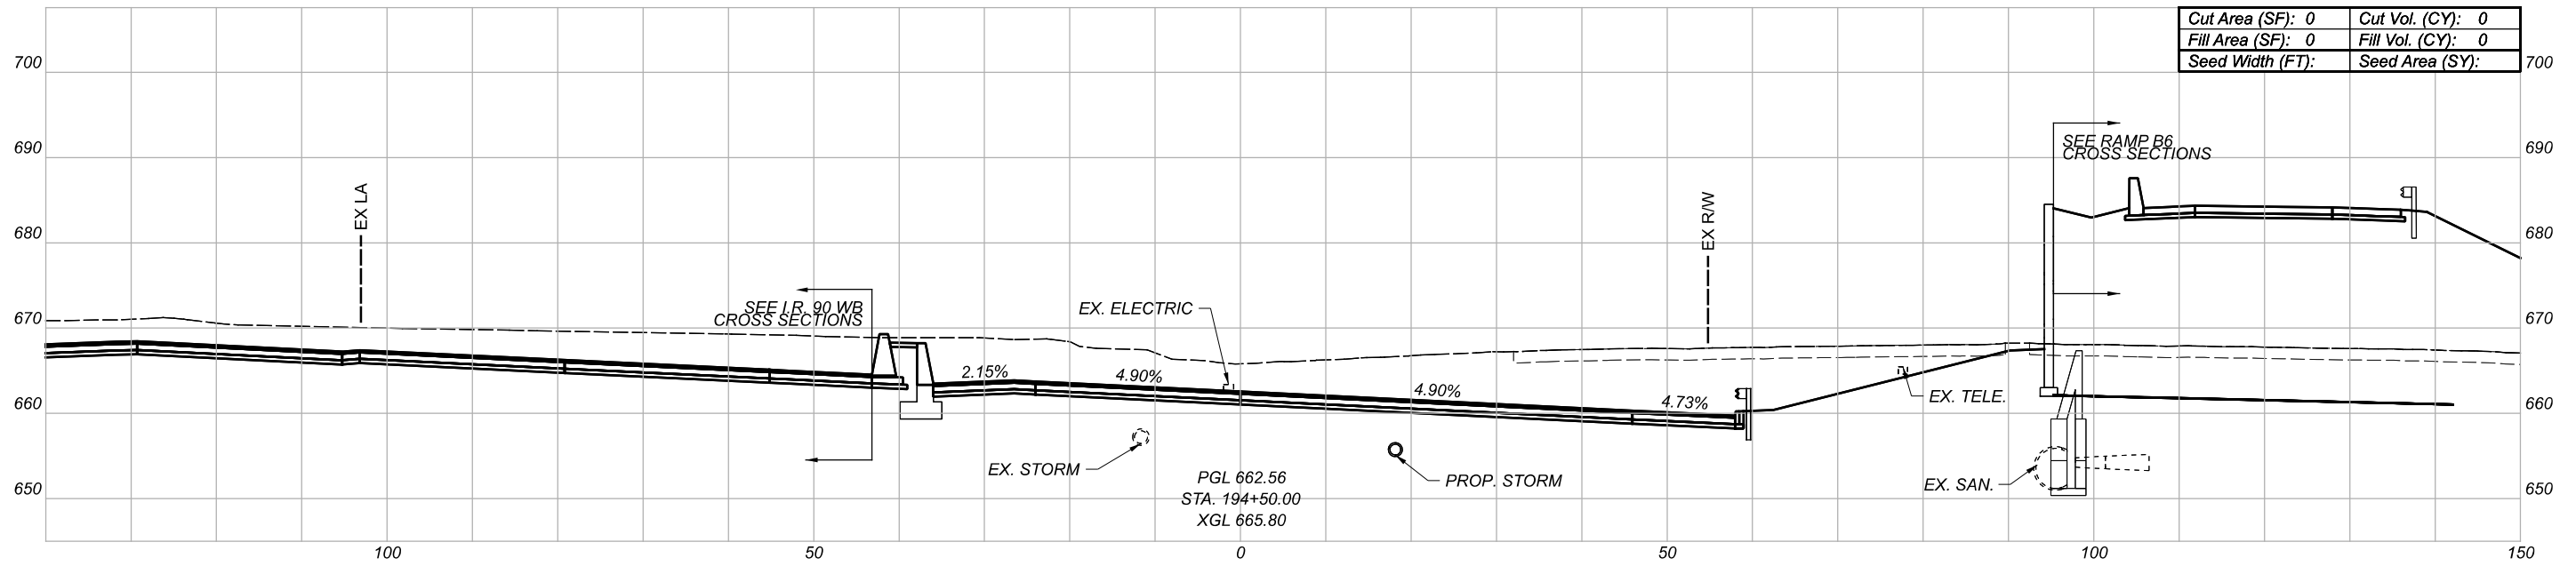

CROSS SECTIONS
I.R. 90 EB

DESIGN AGENCY

BURGESS & NIPLE
100 WEST BIRE STREET
PARMESVILLE, OHIO 44077



DESIGNER

REVIEWER

PROJECT ID

82382

Sheet Totals			SHEET	TOTAL
Seeding	Cut	Fill		
.	.	.	555	2339

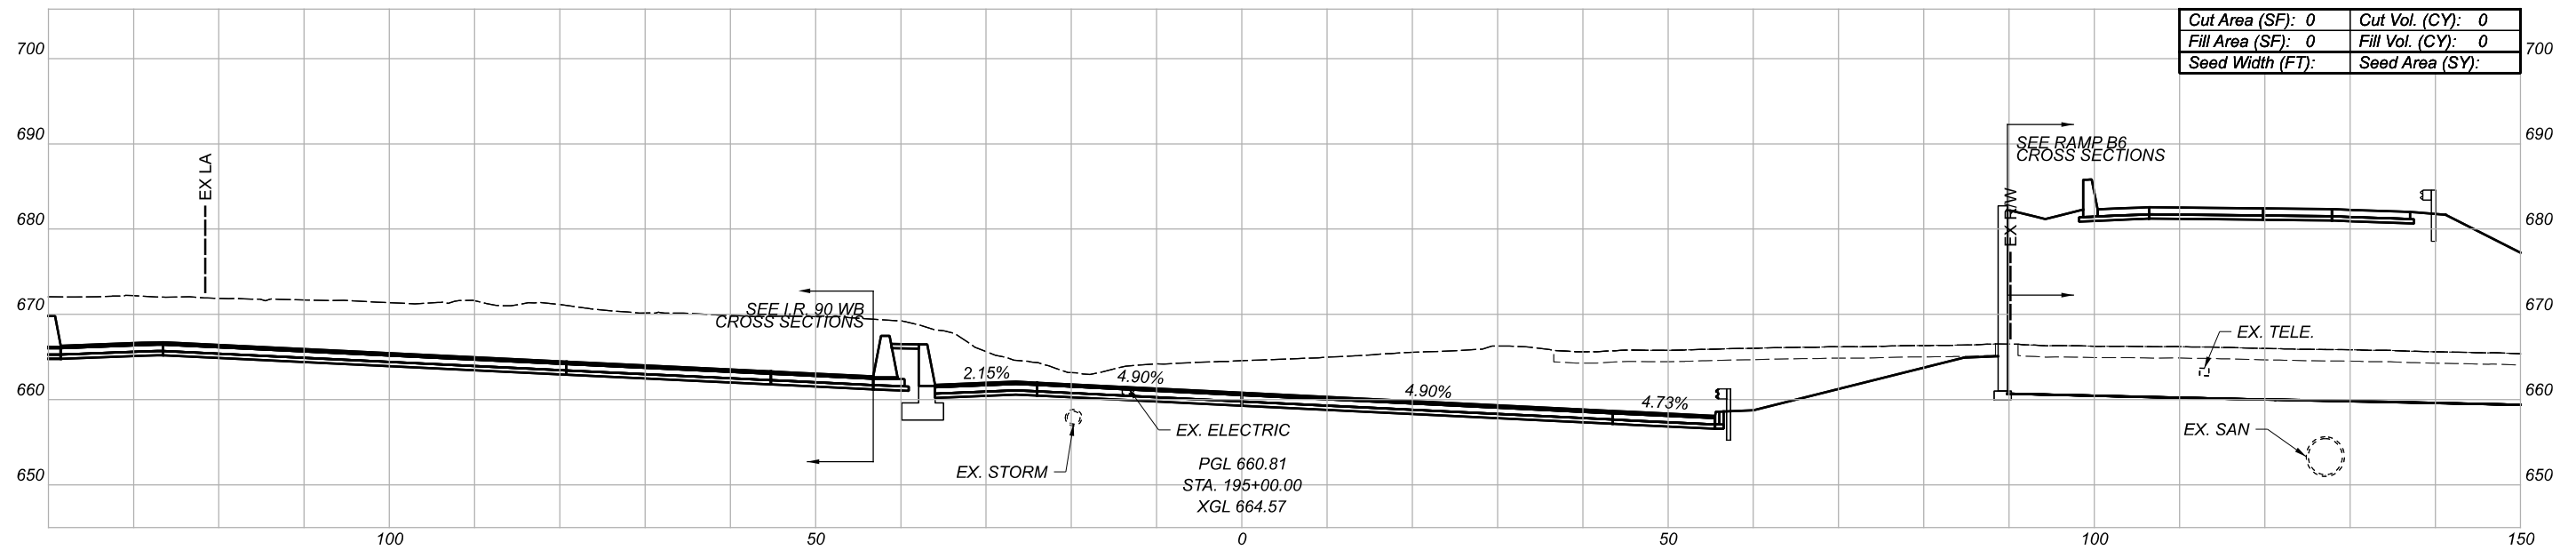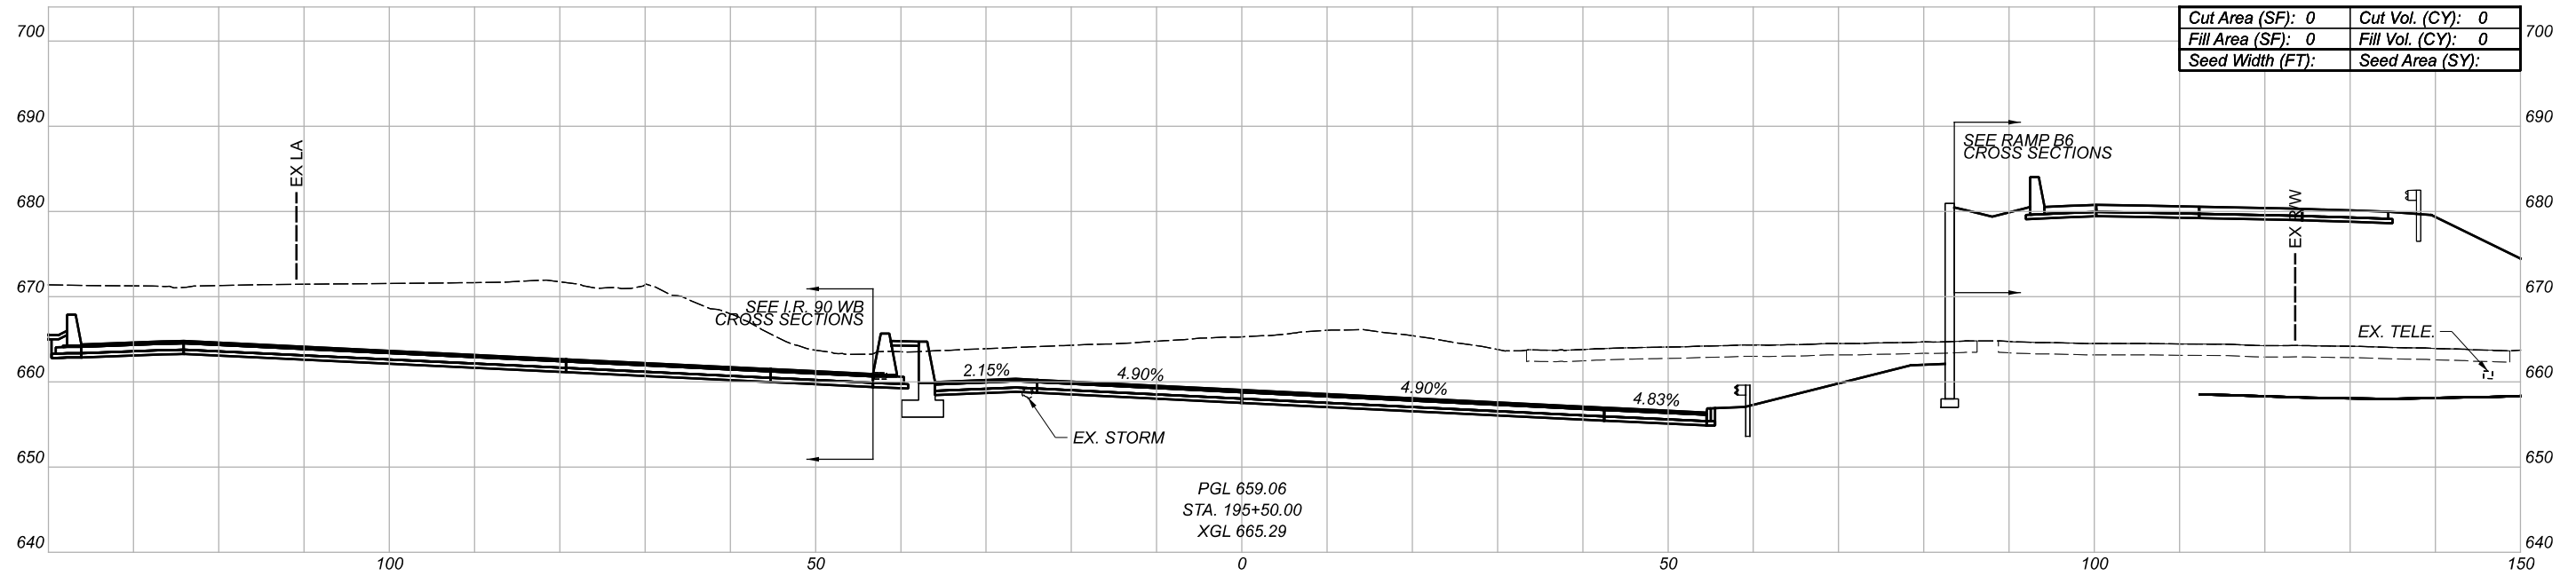

CROSS SECTIONS
 I.R. 90 EB

DESIGN AGENCY

BURGESS & NIPLE
 100 WEST BIRCH STREET
 PAINESVILLE, OHIO 44077


DESIGNER

REVIEWER


PROJECT ID

82382

Sheet Totals			SHEET	TOTAL
Seeding	Cut	Fill		
.	.	.	556	2339

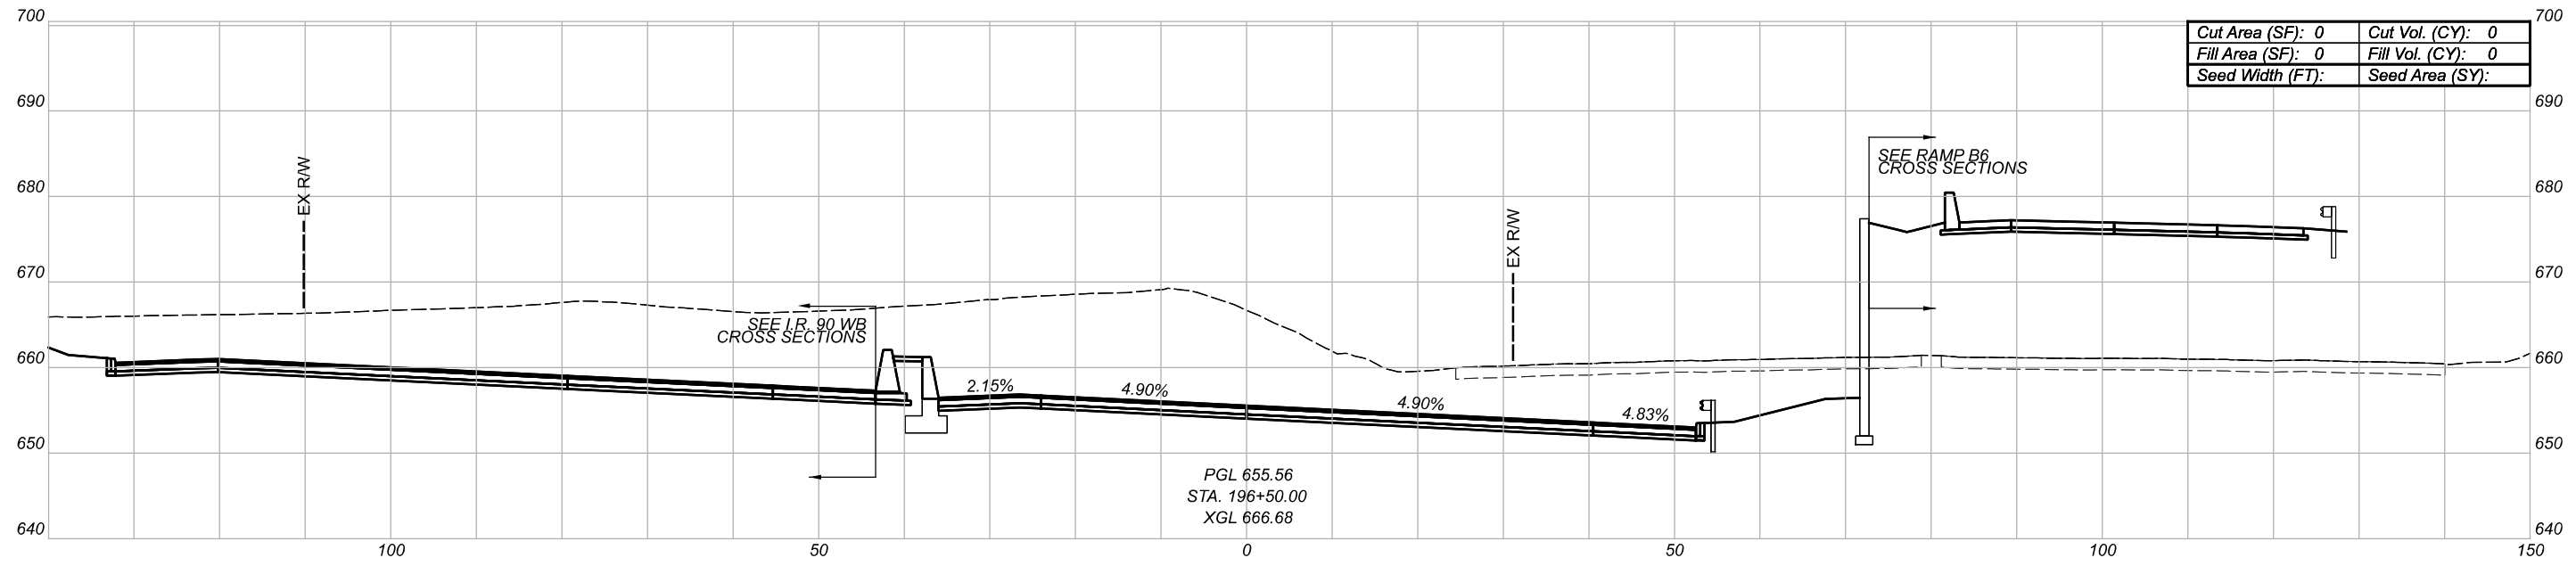

PGL 655.56
 STA. 196+50.00
 XGL 666.68

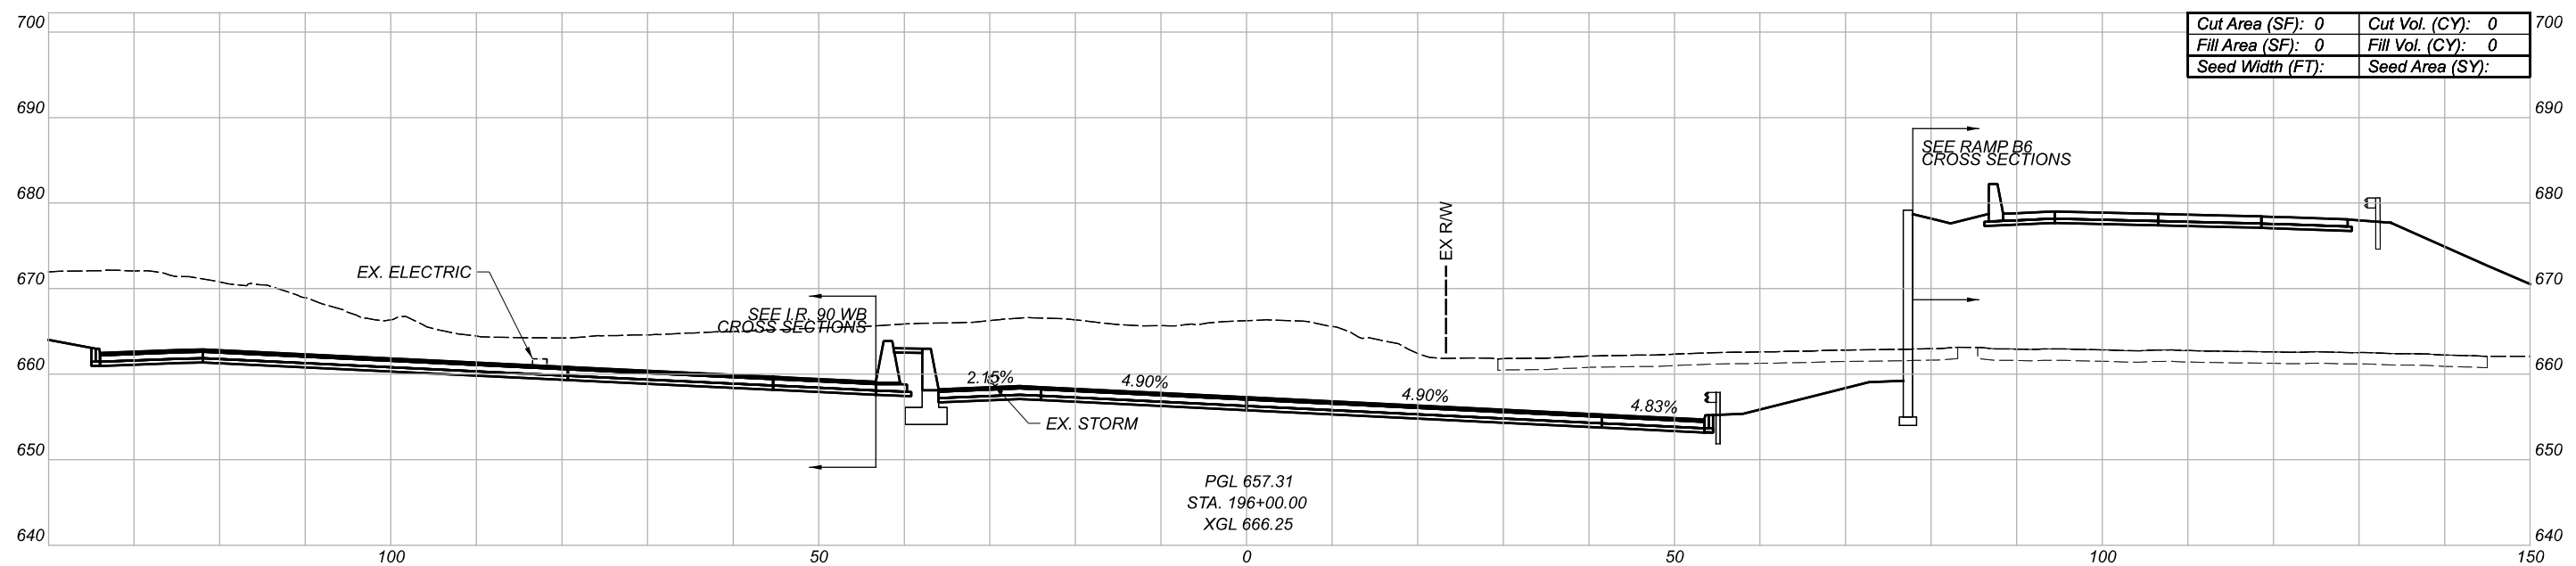

PGL 657.31
 STA. 196+00.00
 XGL 666.25

CROSS SECTIONS
 I.R. 90 EB

DESIGN AGENCY

BURGESS & NIPLE
 100 WEST BIRE STREET
 PAINESVILLE, OHIO 44077



DESIGNER

REVIEWER

PROJECT ID

82382

Sheet Totals			SHEET	TOTAL
Seeding	Cut	Fill		
.	.	.	557	2339

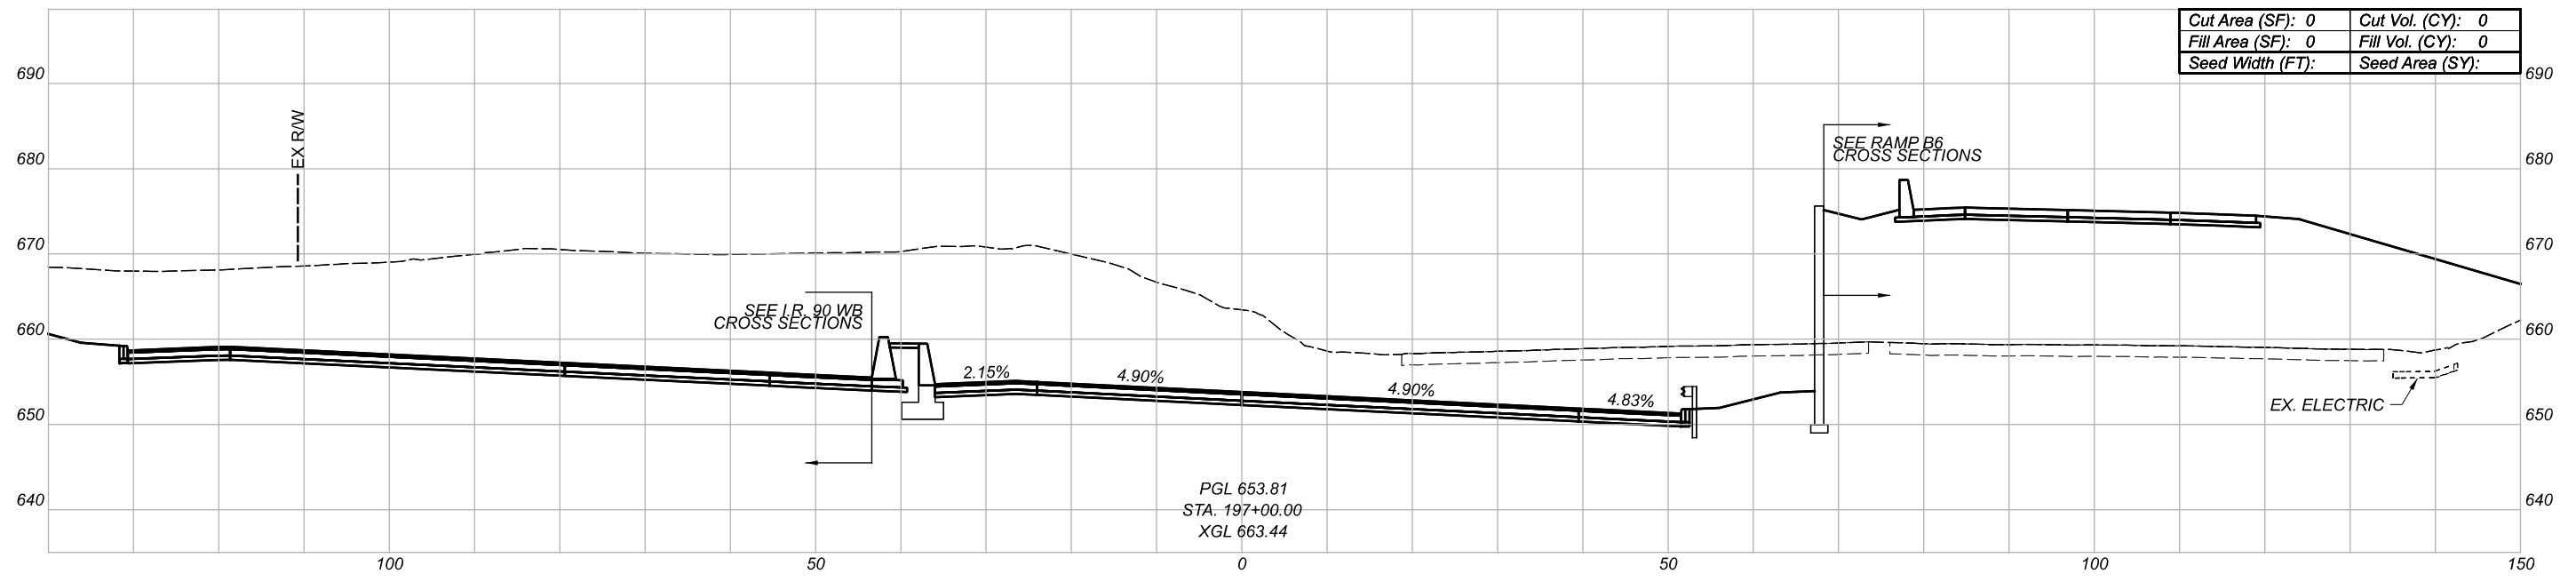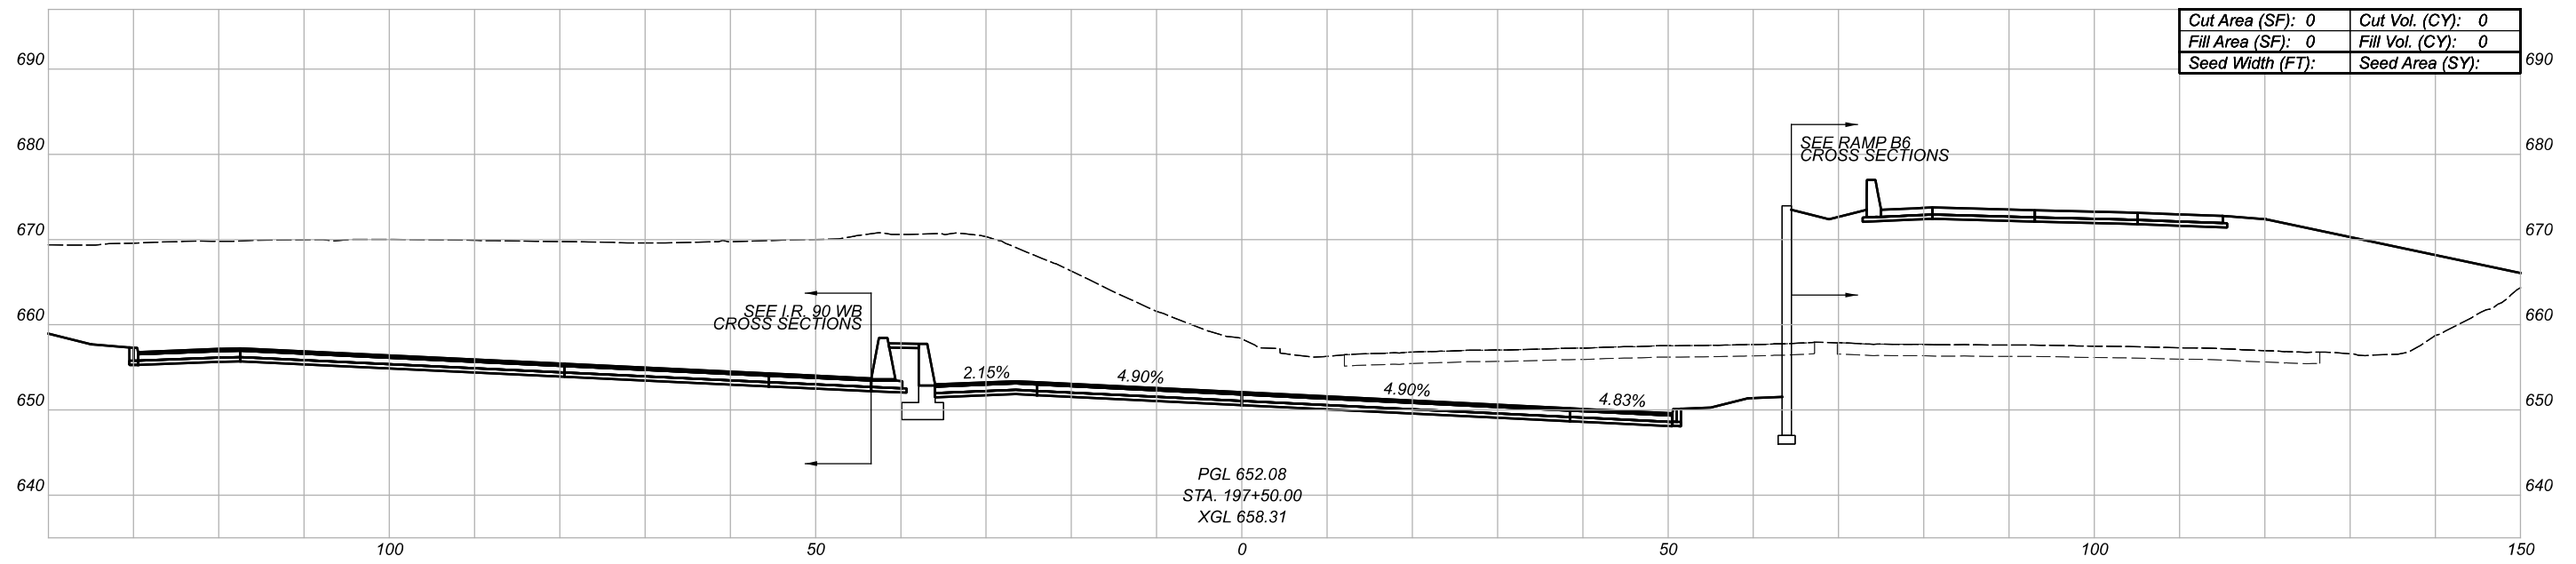

CROSS SECTIONS
 I.R. 90 EB

DESIGN AGENCY

BURGESS & NIPLE
 100 WEST BIRE STREET
 PAINESVILLE, OHIO 44077


DESIGNER

REVIEWER


PROJECT ID

82382

Sheet Totals			SHEET	TOTAL
Seeding	Cut	Fill		
.	.	.	558	2339

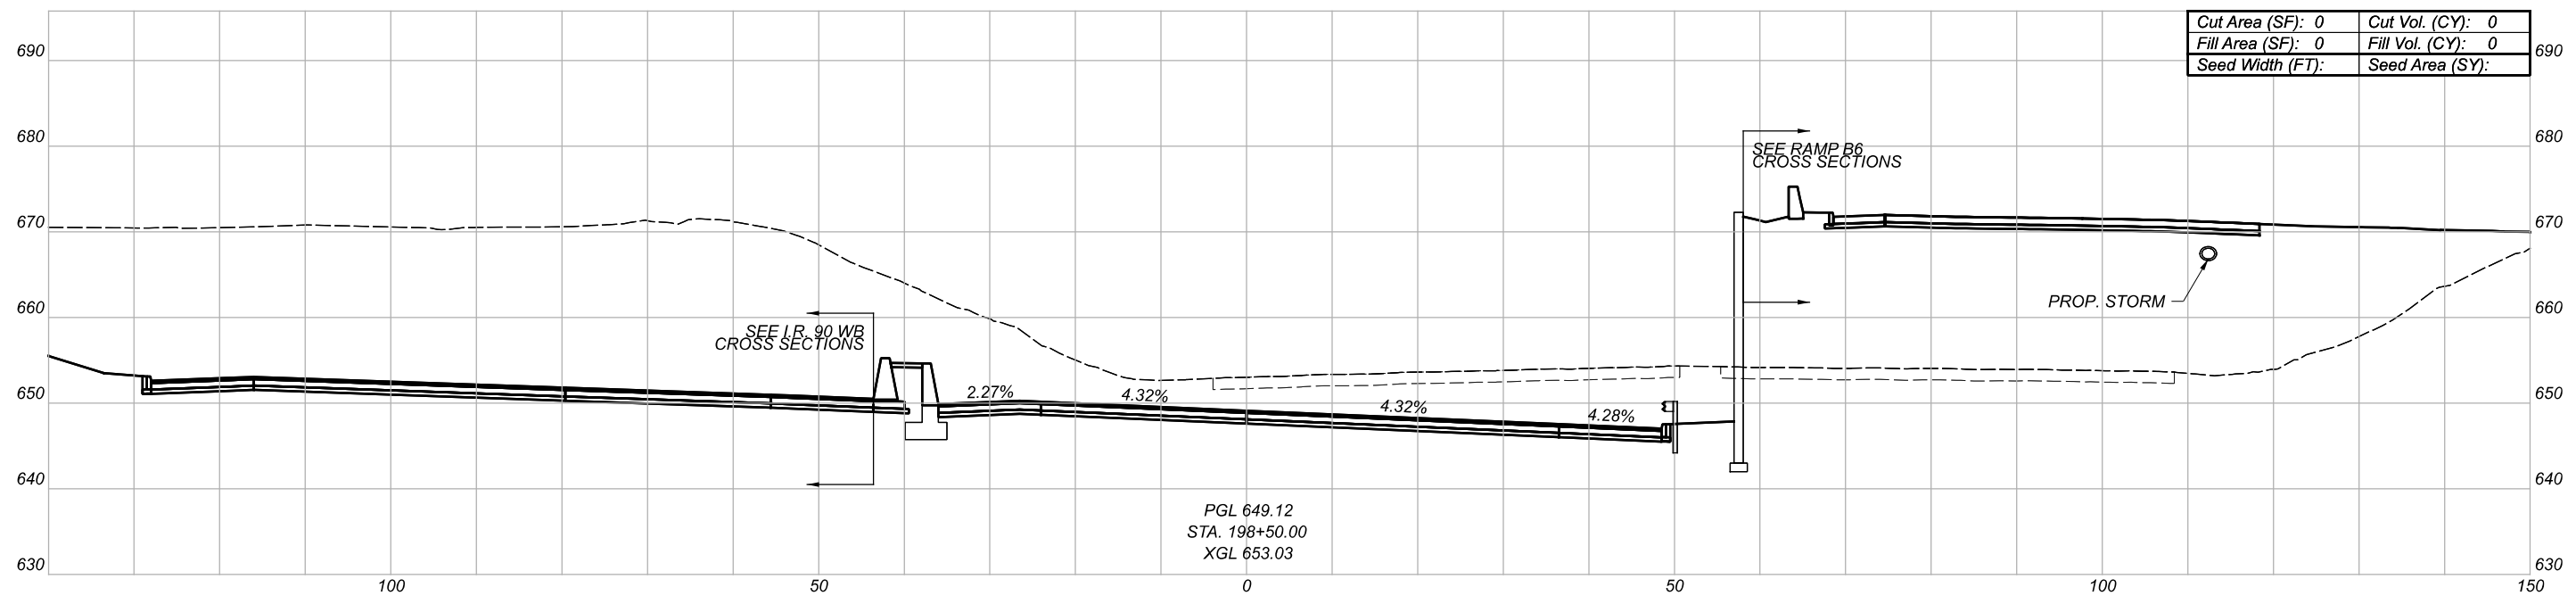

Cut Area (SF): 0	Cut Vol. (CY): 0
Fill Area (SF): 0	Fill Vol. (CY): 0
Seed Width (FT):	Seed Area (SY):

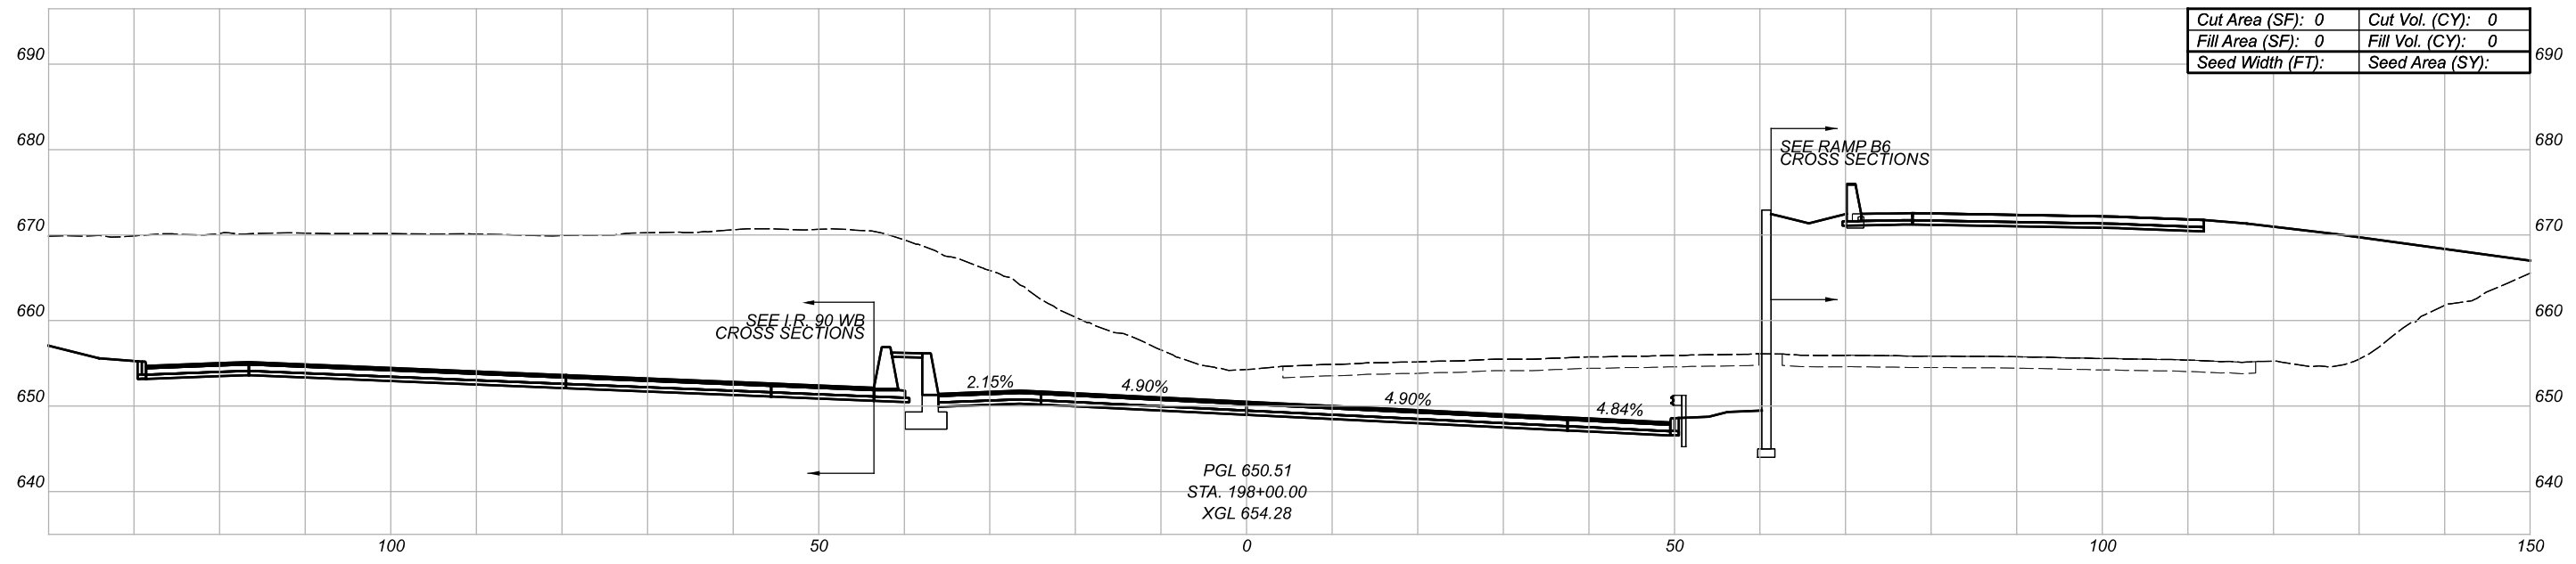

Cut Area (SF): 0	Cut Vol. (CY): 0
Fill Area (SF): 0	Fill Vol. (CY): 0
Seed Width (FT):	Seed Area (SY):

CROSS SECTIONS
 I.R. 90 EB

DESIGN AGENCY

BURGESS & NIPLE
 100 WEST BIRE STREET
 PAINESVILLE, OHIO 44077



DESIGNER

REVIEWER

PROJECT ID

82382

Sheet Totals			SHEET	TOTAL
Seeding	Cut	Fill		
.	.	.	559	2339

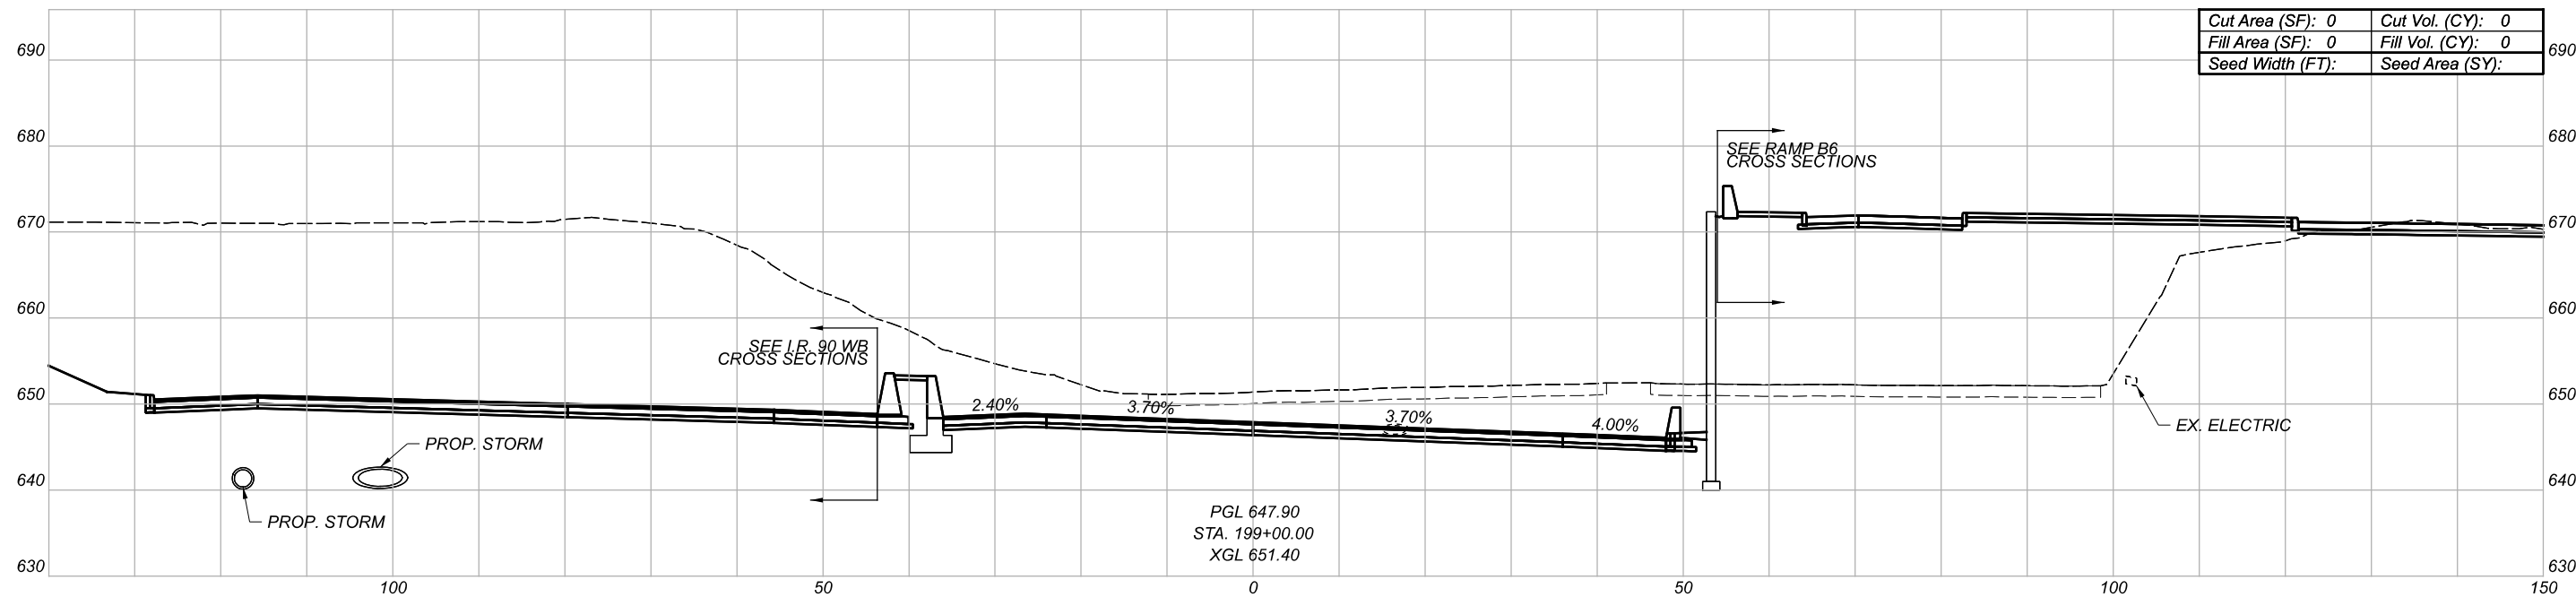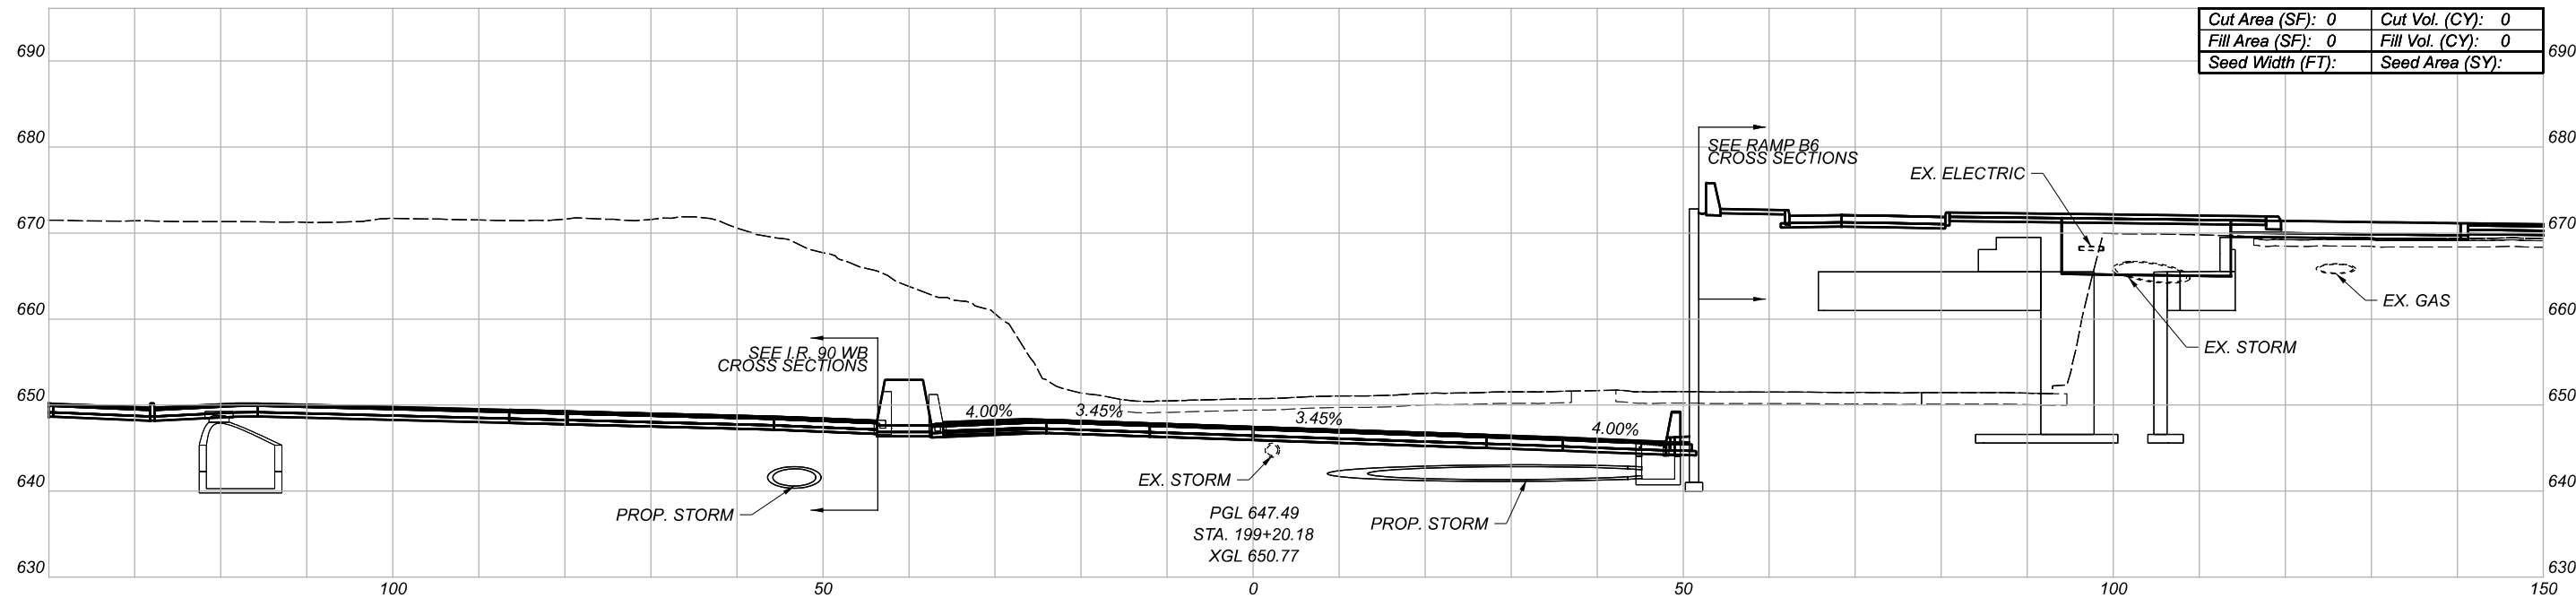

CROSS SECTIONS
I.R. 90 EB



DESIGN AGENCY
BURGESS & NIPLE
100 WEST BIRE STREET
PARMERSVILLE, OHIO 44077

DESIGNER
—

REVIEWER
—

PROJECT ID
82382

Sheet Totals			SHEET	TOTAL
Seeding	Cut	Fill		
.	.	.	560	2339

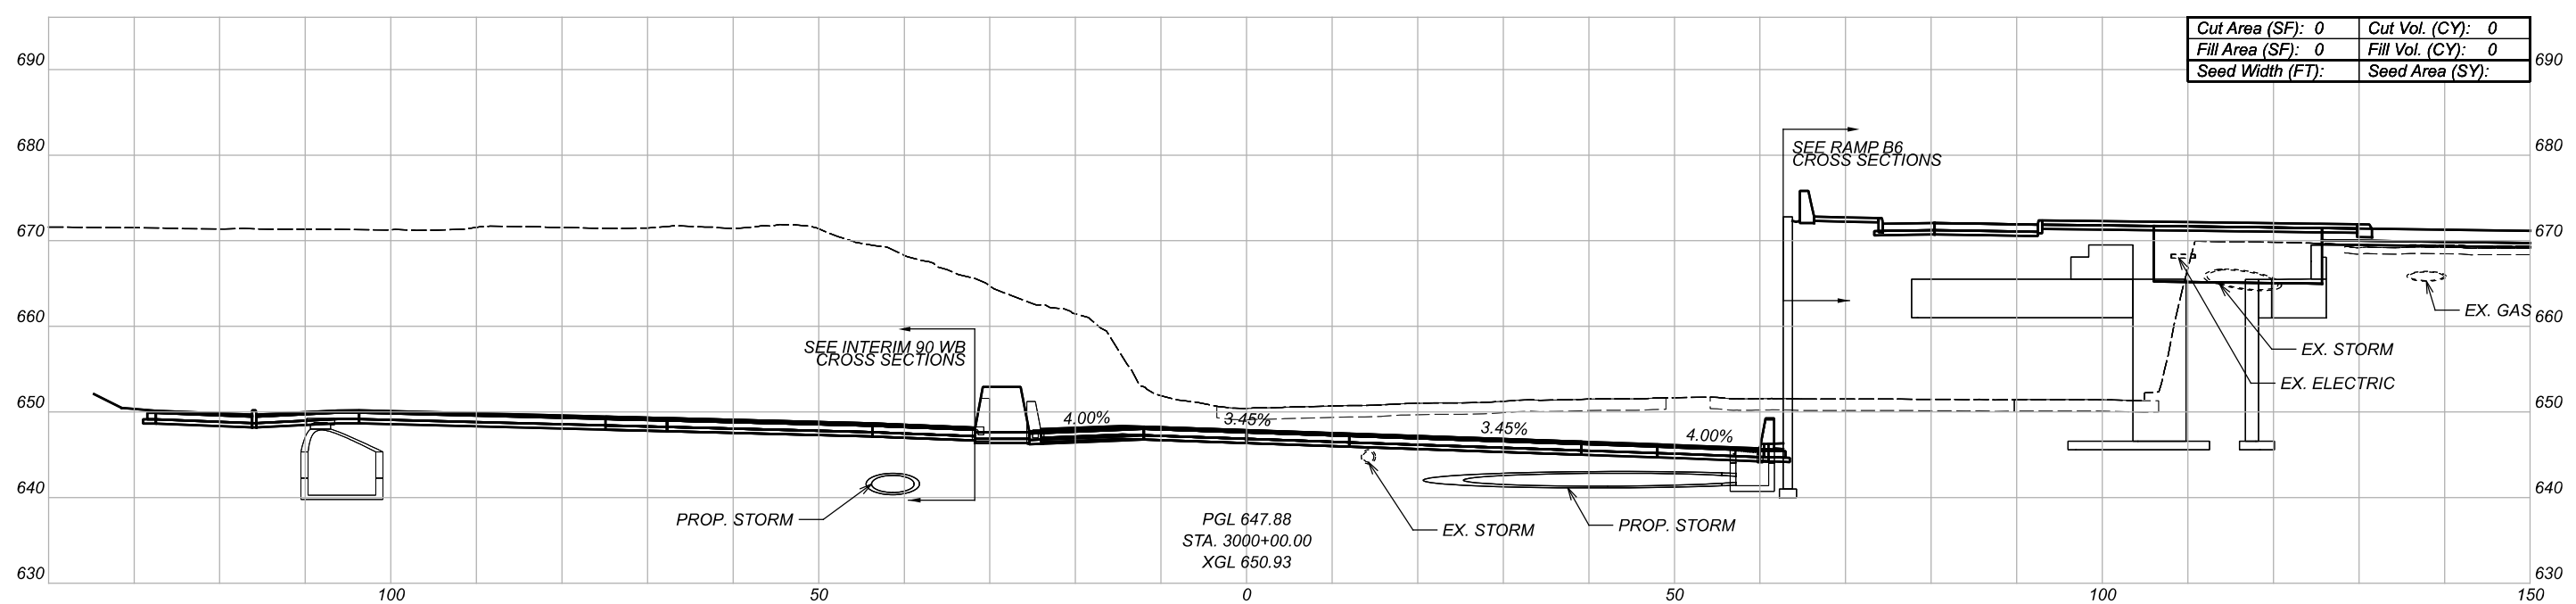
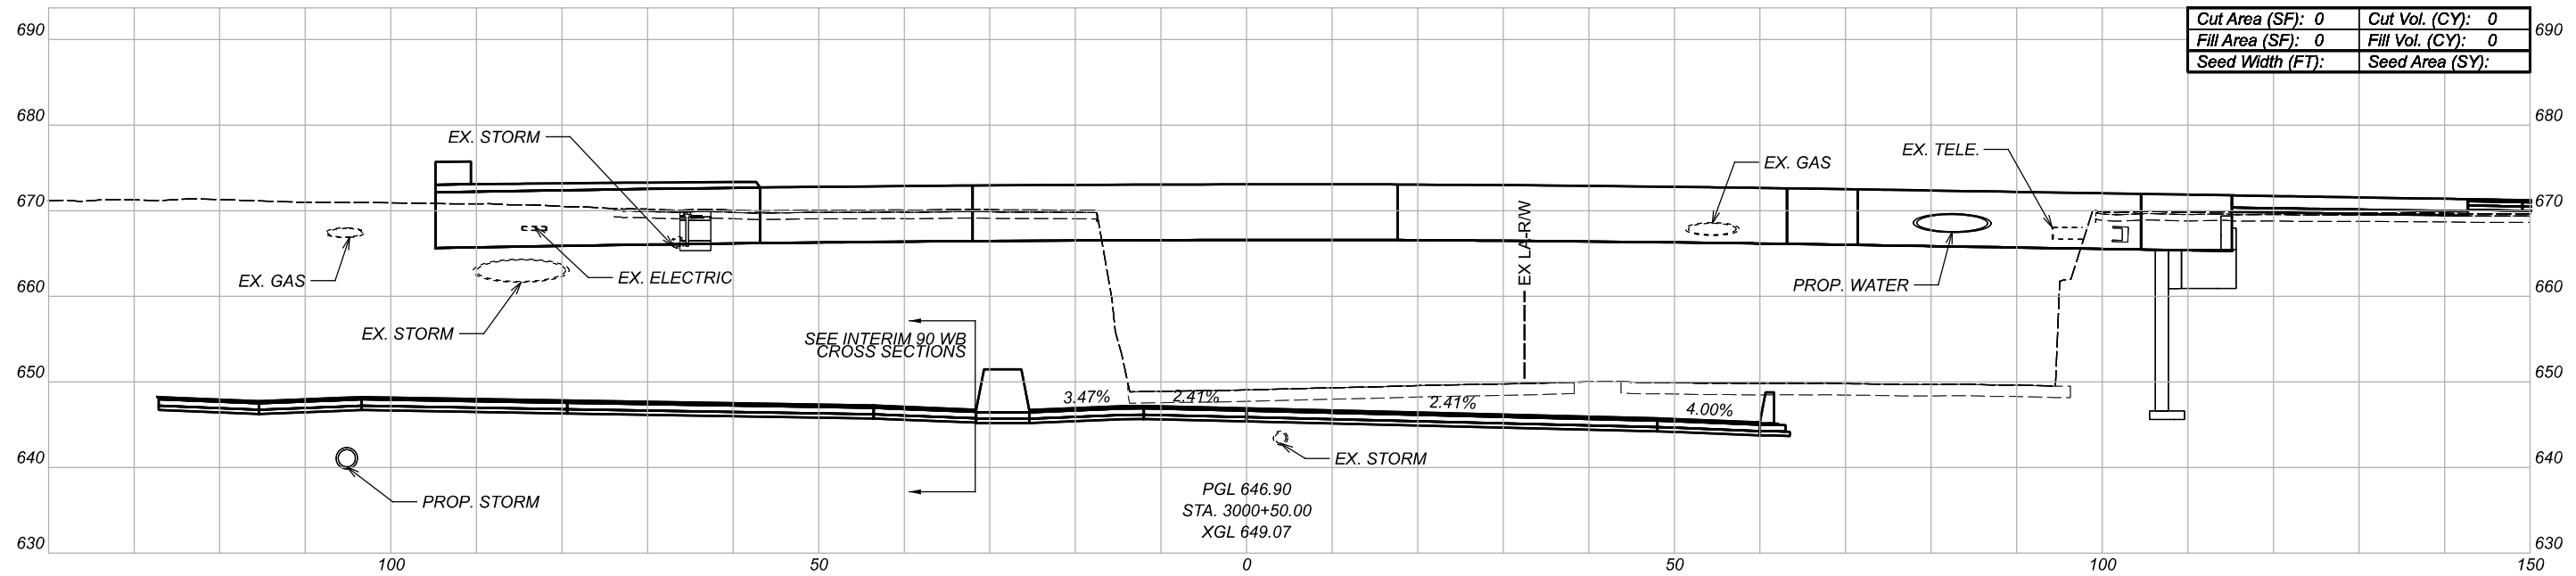


CROSS SECTIONS
 INTERIM I.R. 90 EB

DESIGN AGENCY
BURGESS & NIPLE
 100 WEST BIRE STREET
 PAINESVILLE, OHIO 44077

DESIGNER
 REVIEWER
 PROJECT ID
 82382

Sheet Totals			SHEET	TOTAL
Seeding	Cut	Fill		
.	.	.	561	2339

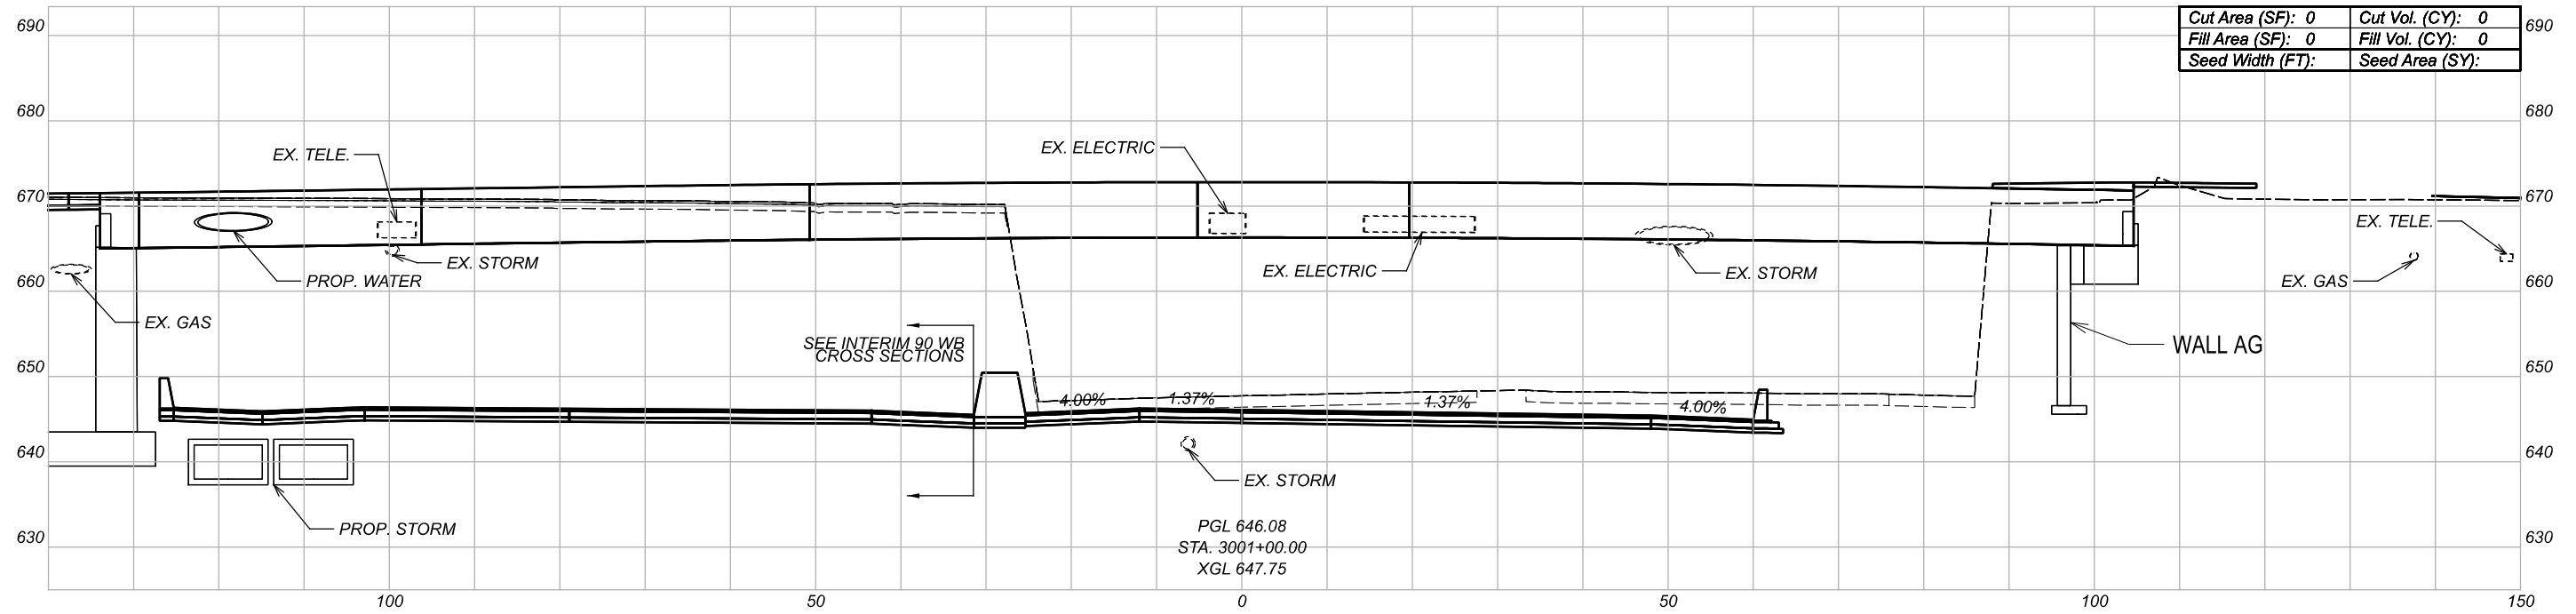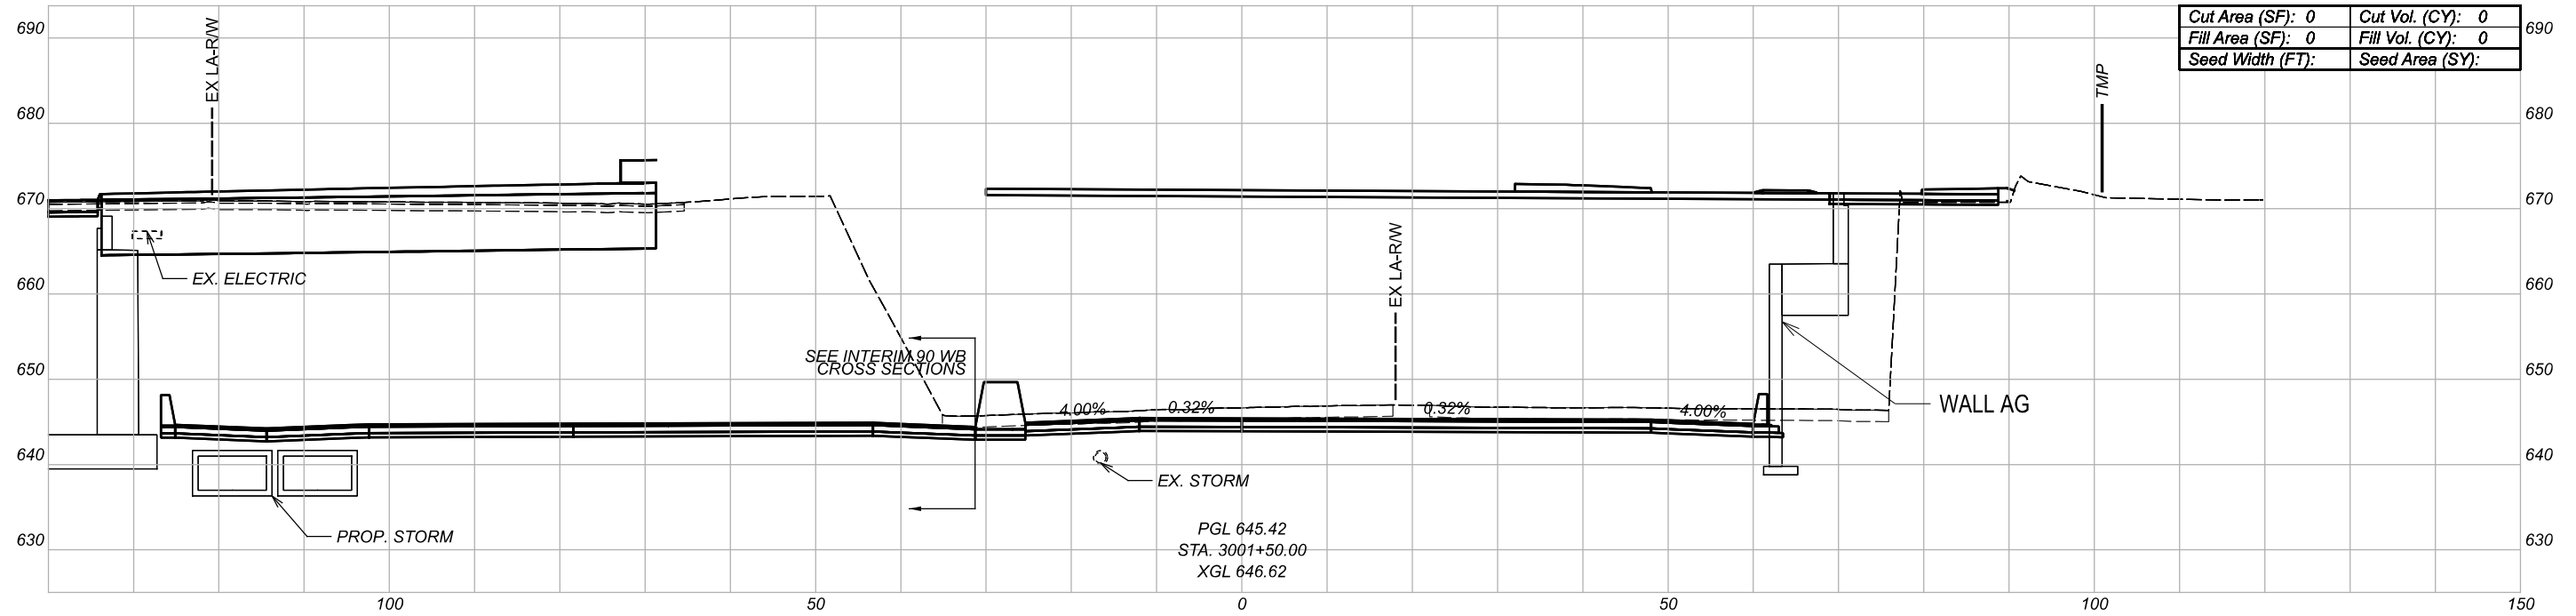

CROSS SECTIONS
INTERIM I.R. 90 EB

DESIGN AGENCY

BURGESS & NIPLE
100 WEST BIRCH STREET
PARMESVILLE, OHIO 44077



DESIGNER

REVIEWER

PROJECT ID

82832

Sheet Totals			SHEET	TOTAL
Seeding	Cut	Fill		
.	.	.	562	2339

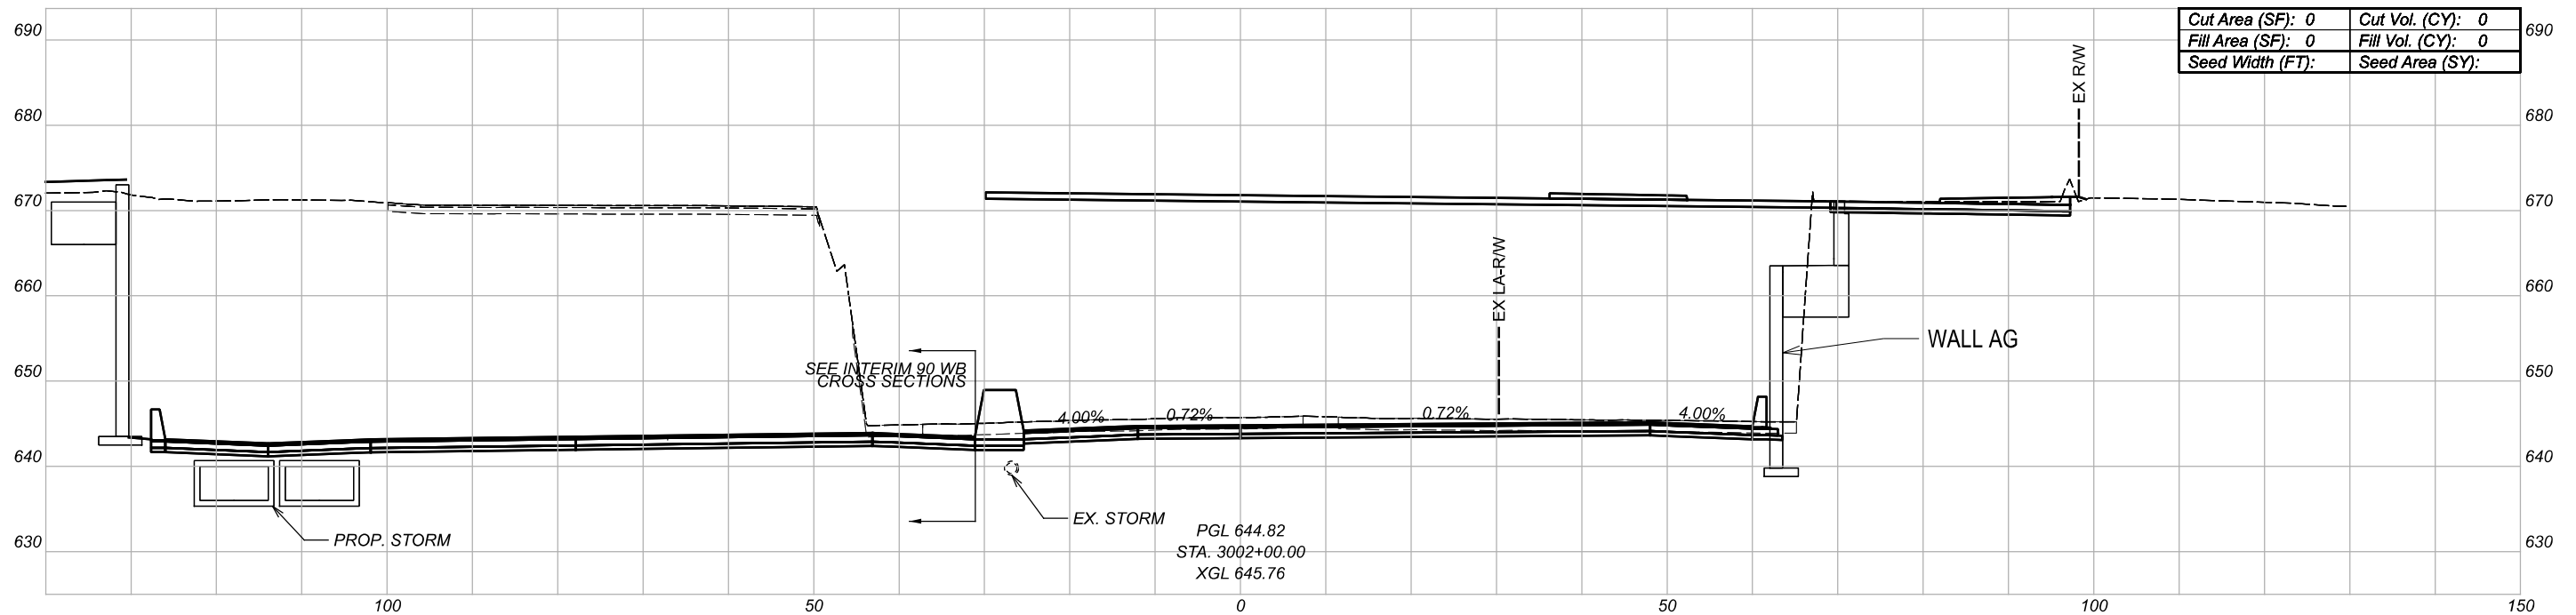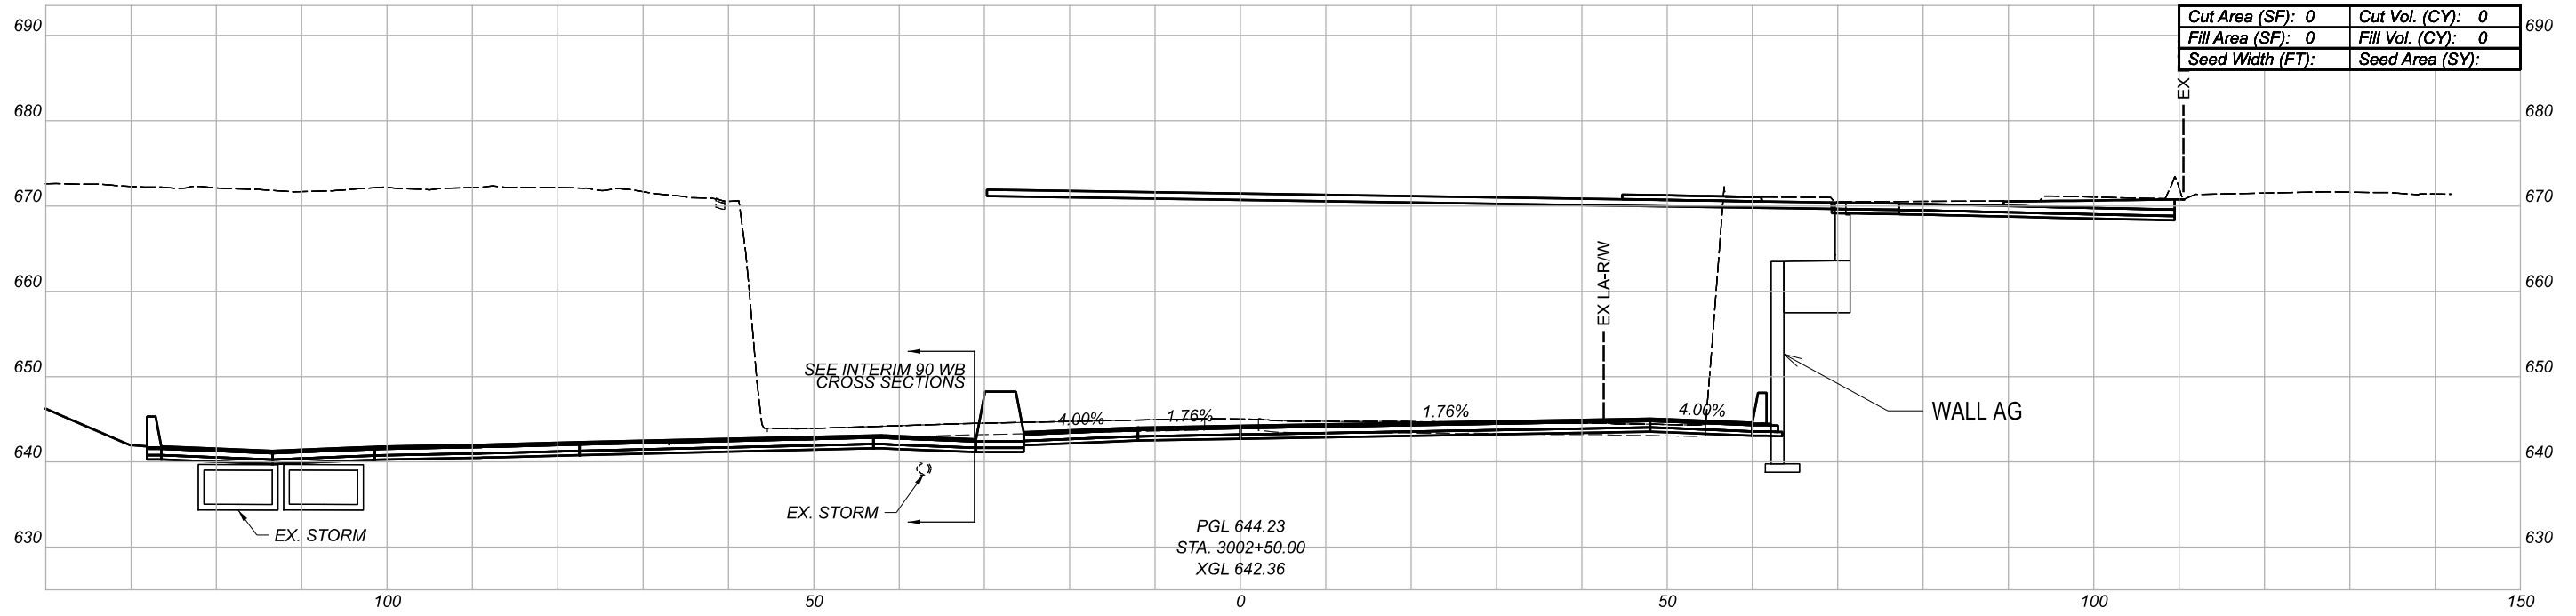

CROSS SECTIONS
 INTERIM I.R. 90 EB

DESIGN AGENCY

BURGESS & NIPLE
 100 WEST BIRE STREET
 PAINESVILLE, OHIO 44077



DESIGNER

REVIEWER

PROJECT ID

82382

Sheet Totals			SHEET	TOTAL
Seeding	Cut	Fill		
.	.	.	563	2339

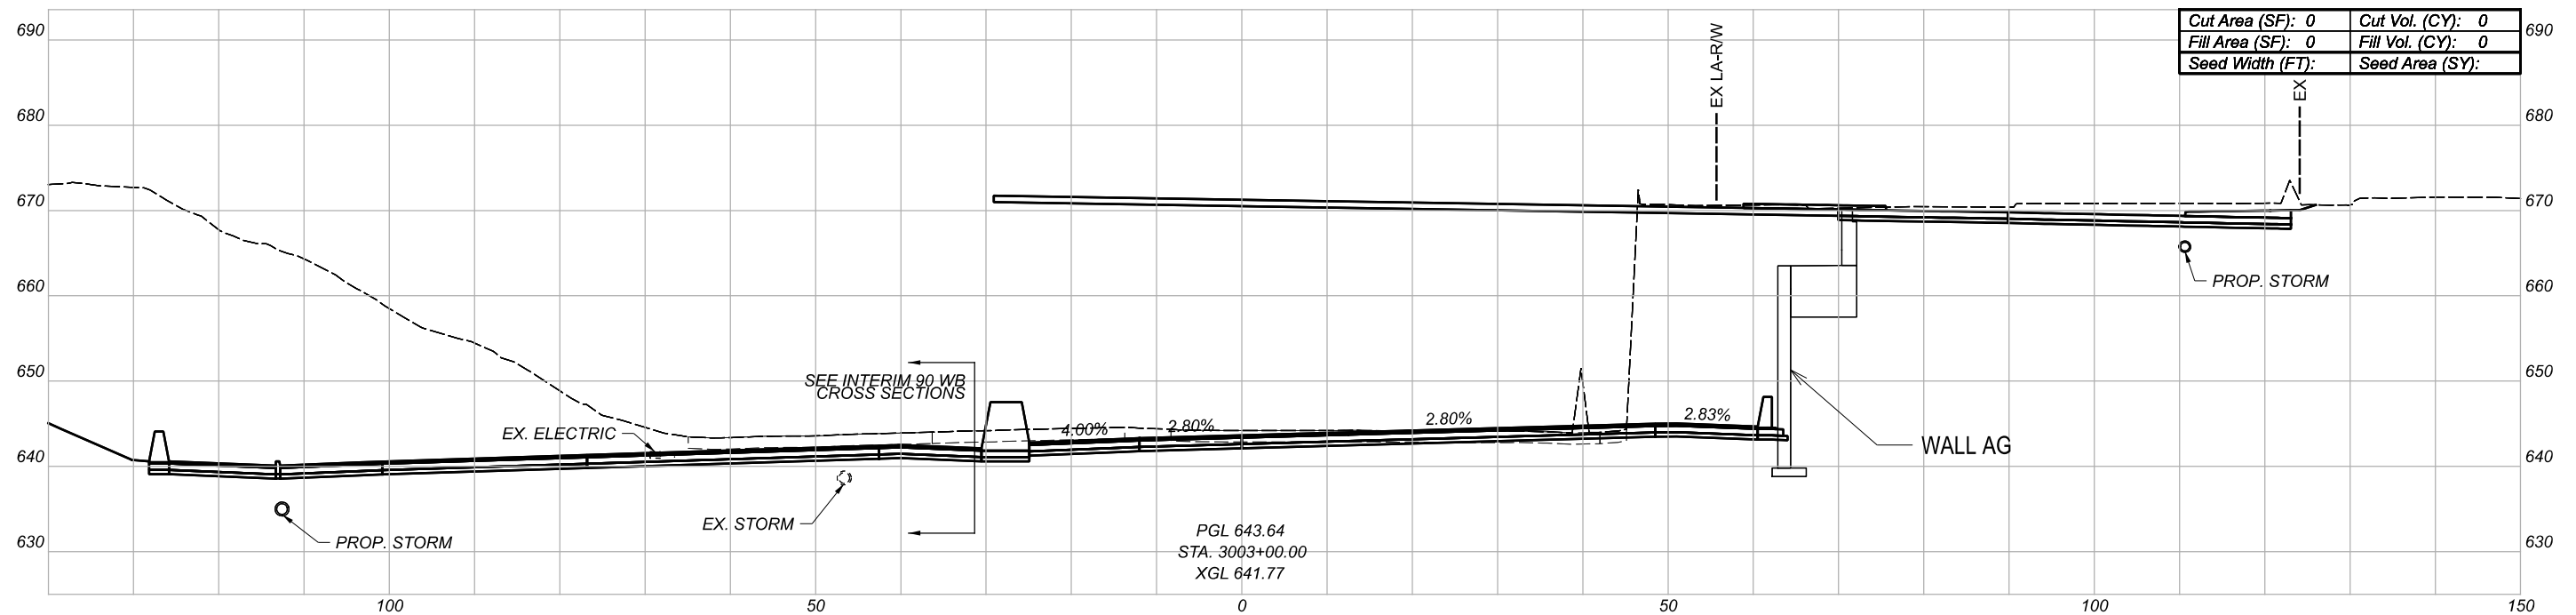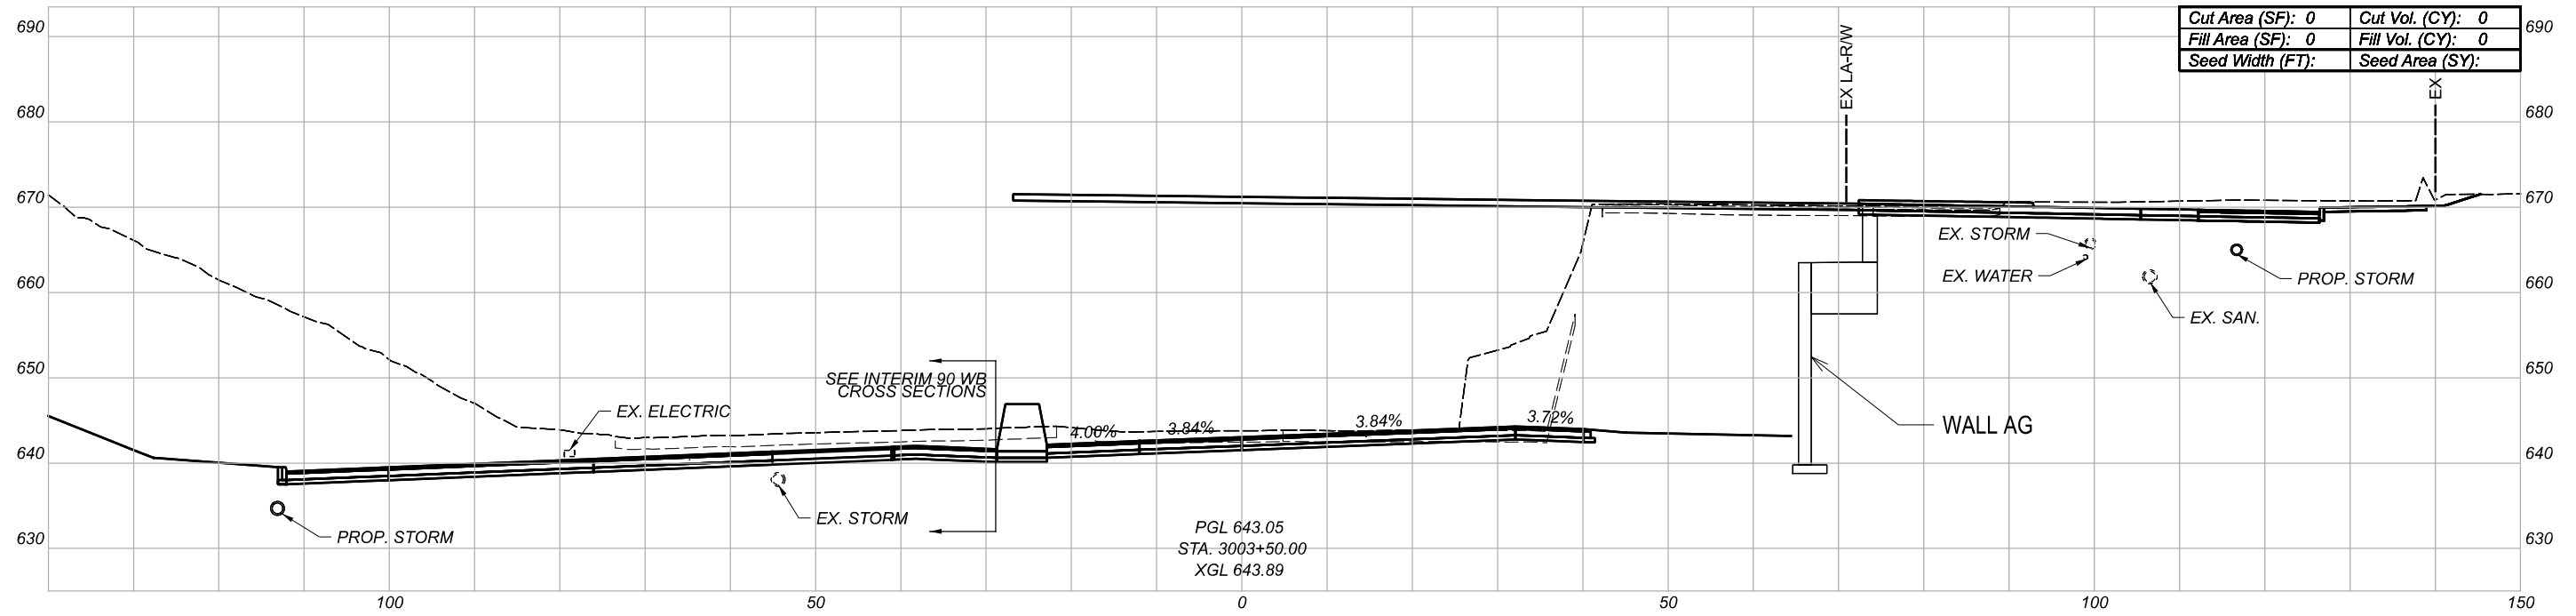

CROSS SECTIONS
INTERIM I.R. 90 EB

DESIGN AGENCY

BURGESS & NIPLE
100 WEST BIRE STREET
PARKEVILLE, OHIO 44077



DESIGNER

REVIEWER

PROJECT ID

82382

Sheet Totals			SHEET	TOTAL
Seeding	Cut	Fill		
.	.	.	564	2339

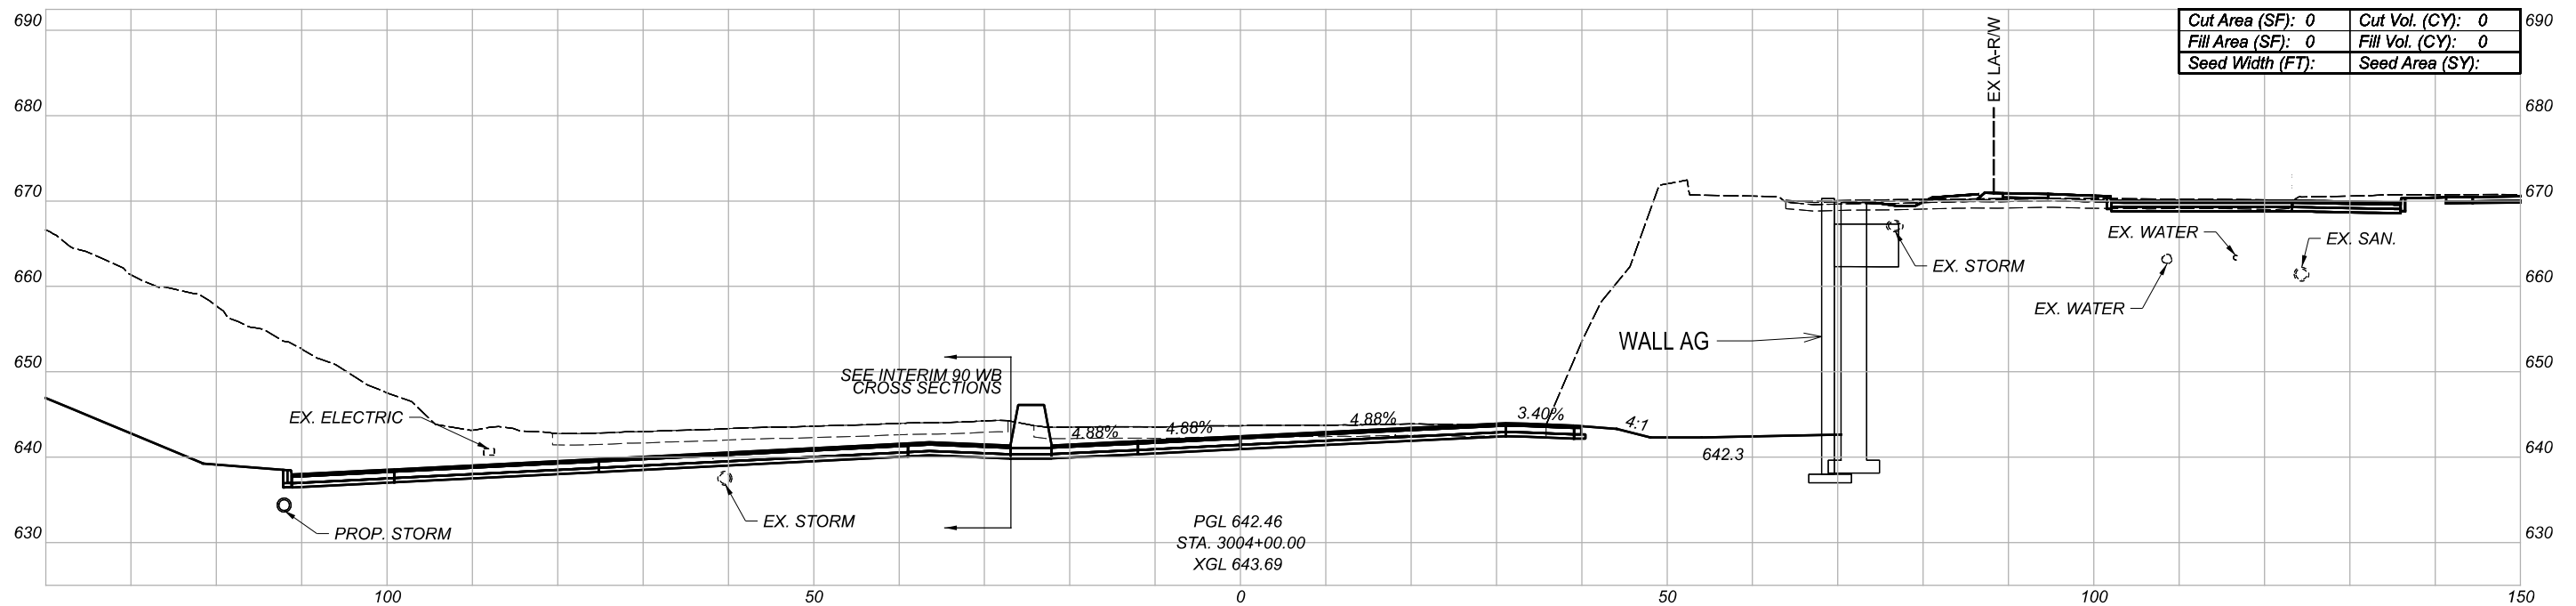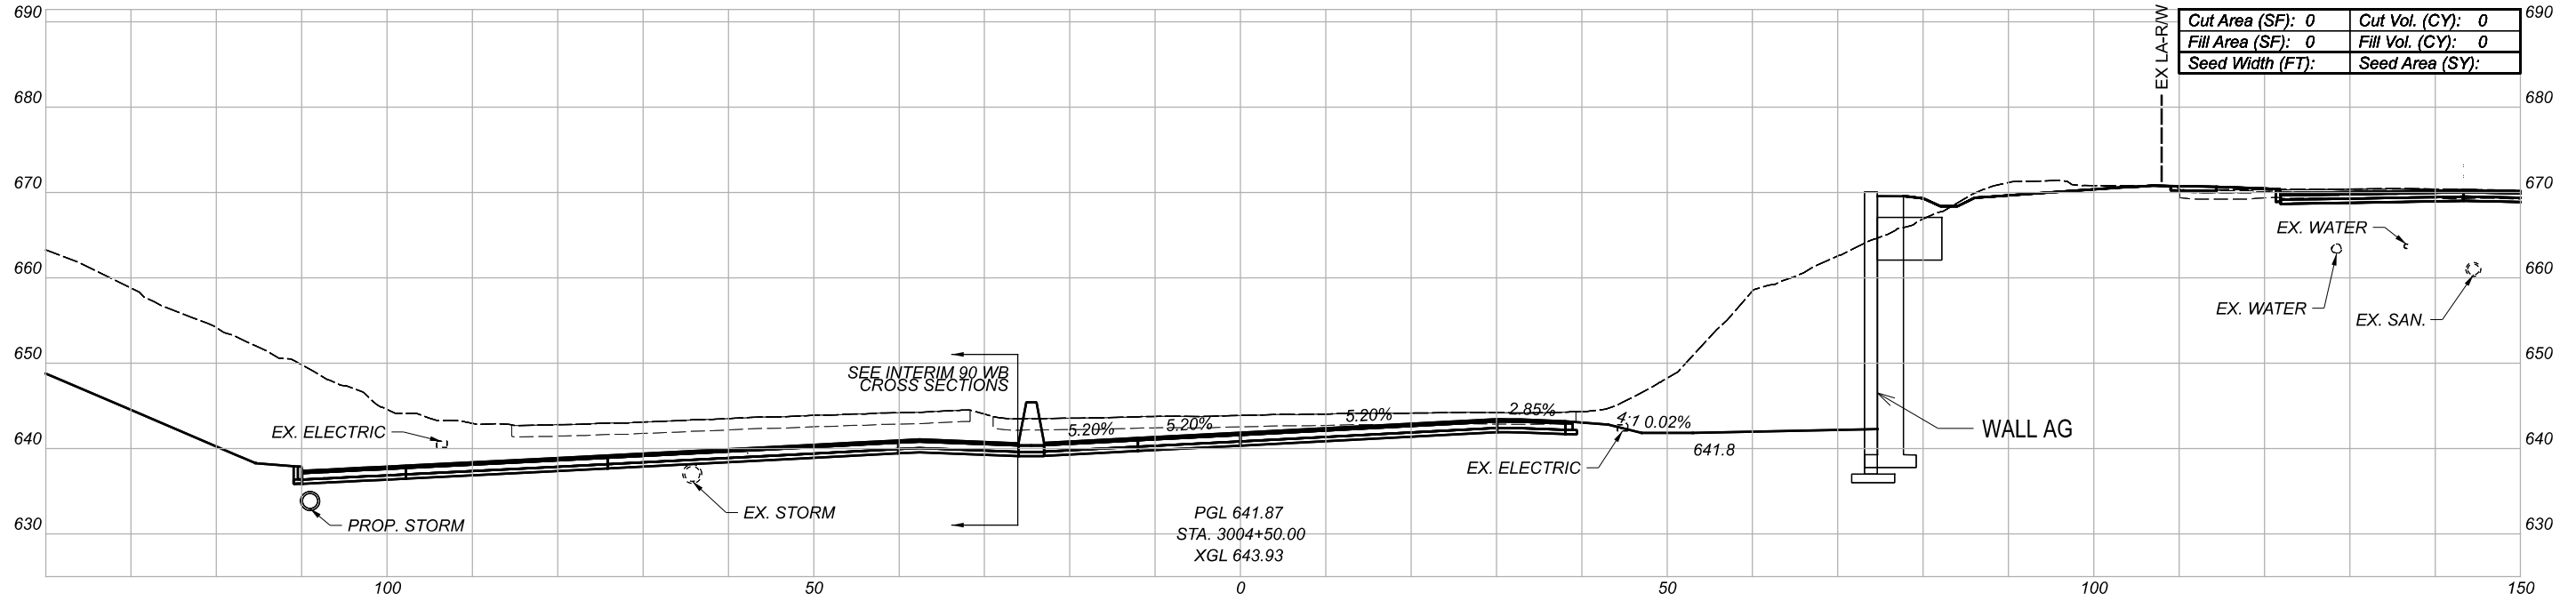

CROSS SECTIONS
INTERIM I.R. 90 EB

DESIGN AGENCY

BURGESS & NIPLE
100 WEST BIRCH STREET
PARKEVILLE, OHIO 44077



DESIGNER

REVIEWER

PROJECT ID

82382

Sheet Totals			SHEET	TOTAL
Seeding	Cut	Fill		
.	.	.	565	2339

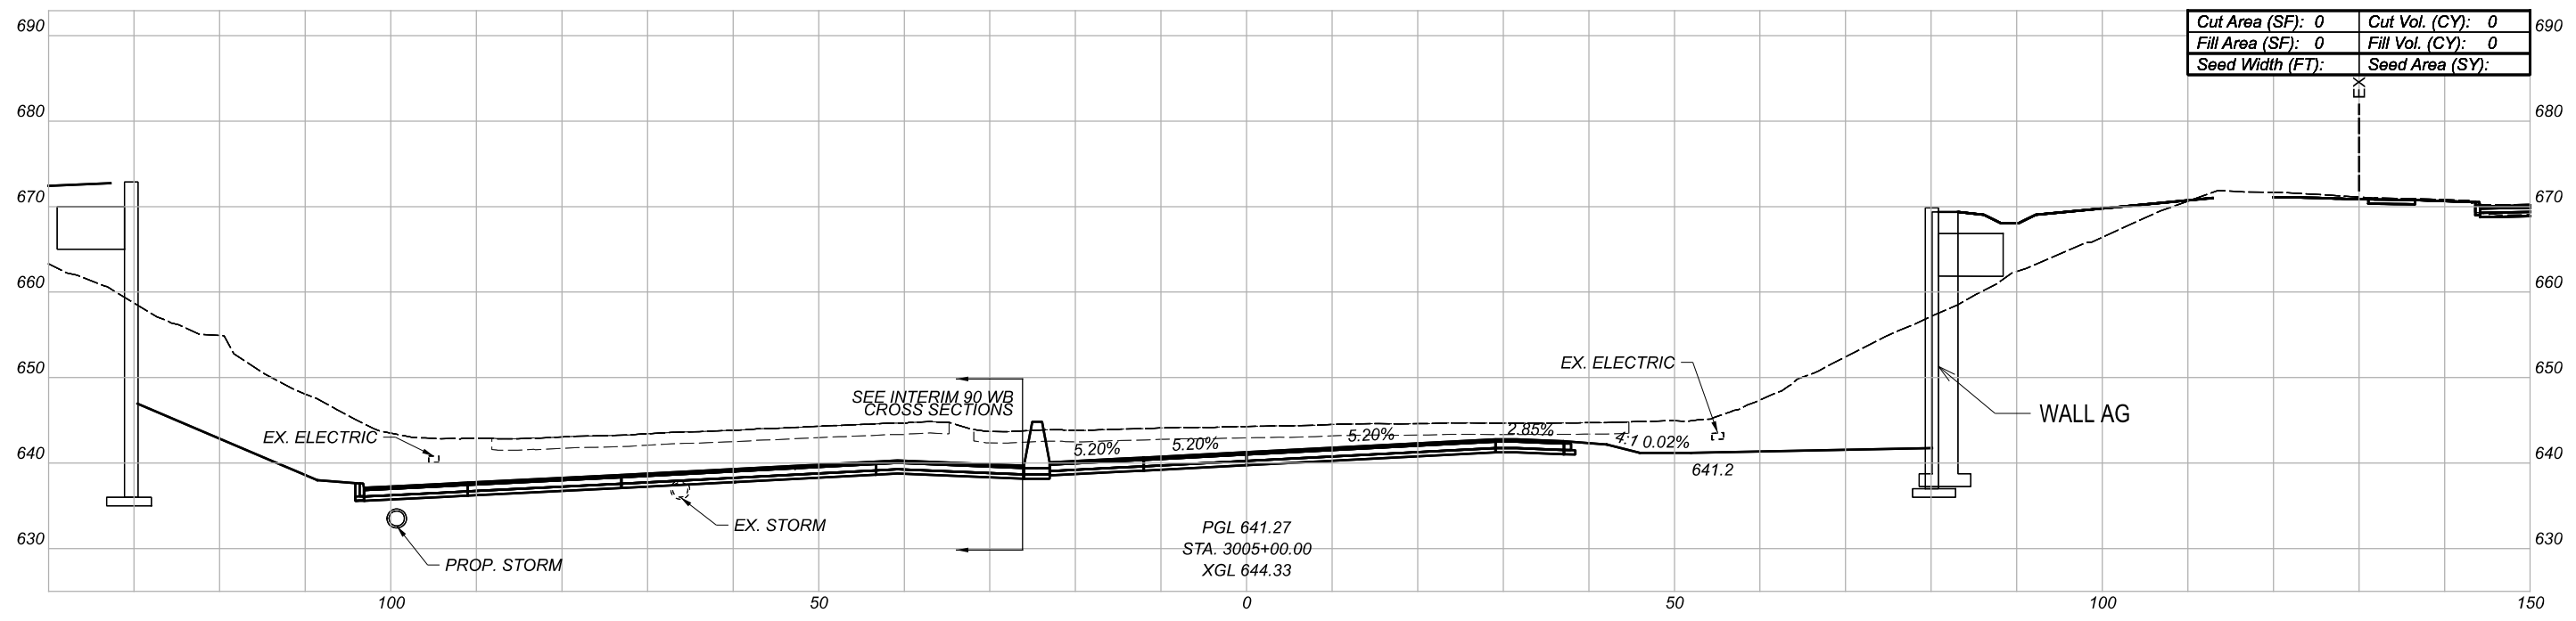
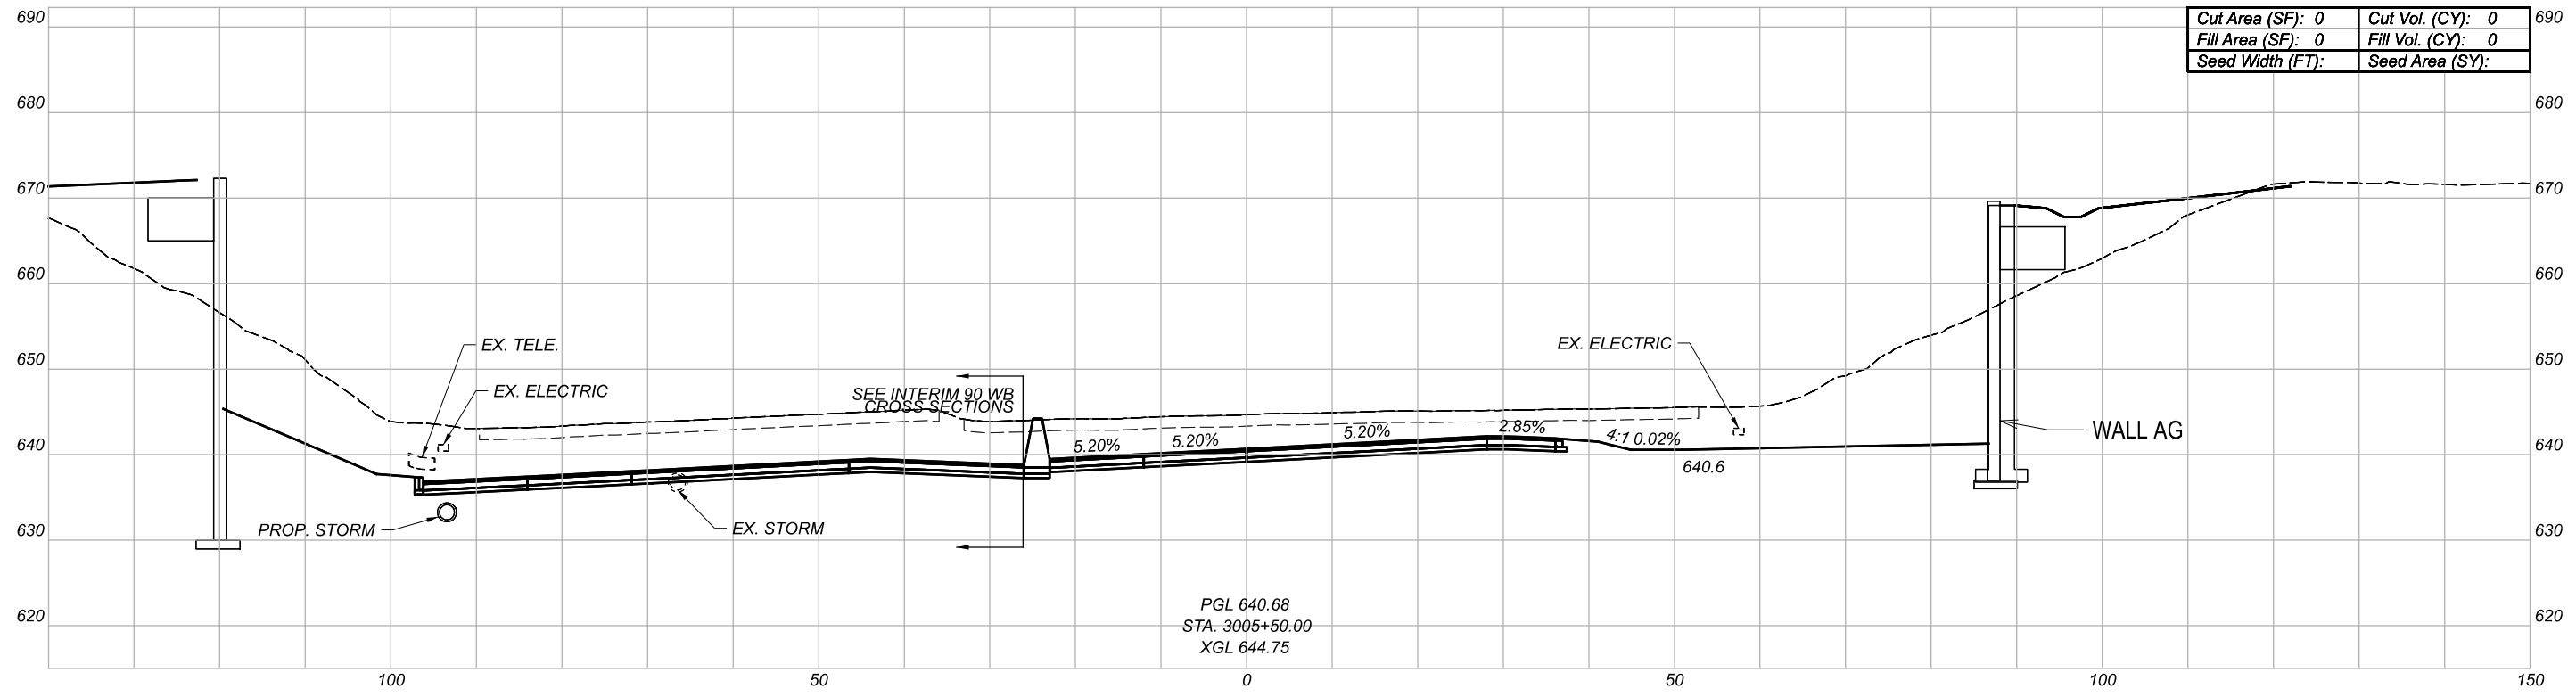


CROSS SECTIONS
 INTERIM I.R. 90 EB

DESIGN AGENCY
BURGESS & NIPLE
 100 WEST BIRCH STREET
 PAINESVILLE, OHIO 44077

DESIGNER
 REVIEWER
 PROJECT ID
 82382

Sheet Totals			SHEET	TOTAL
Seeding	Cut	Fill		
.	.	.	566	2339

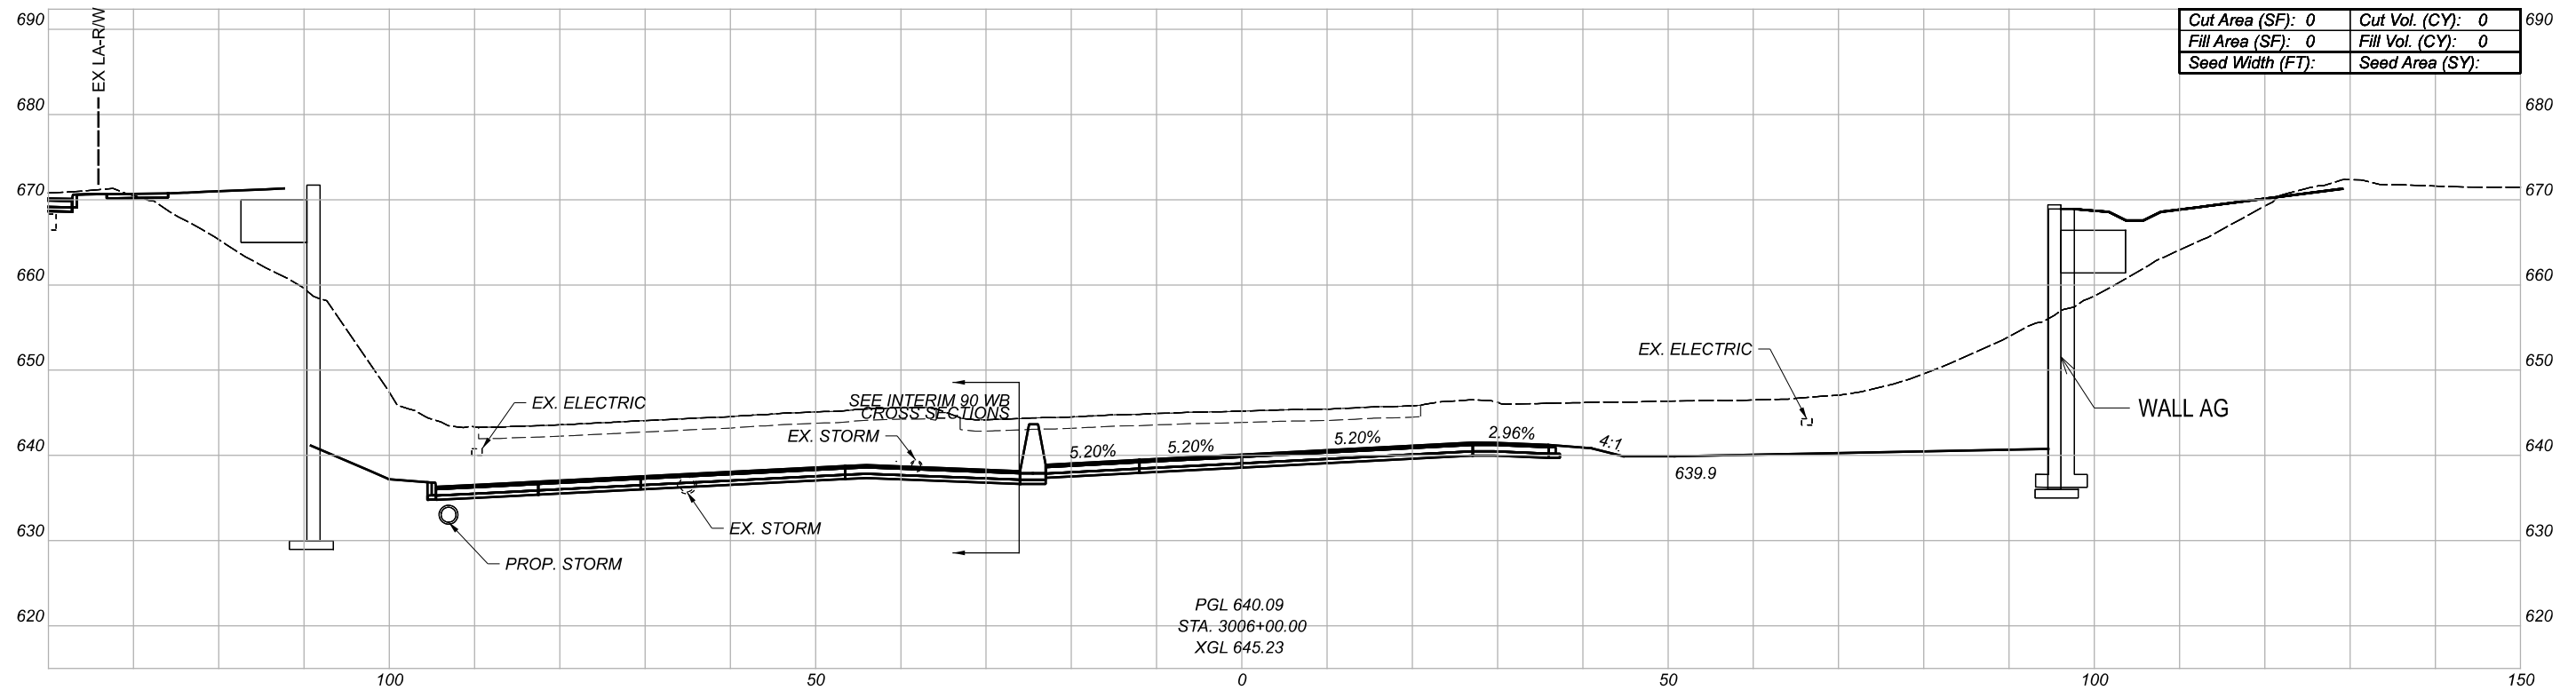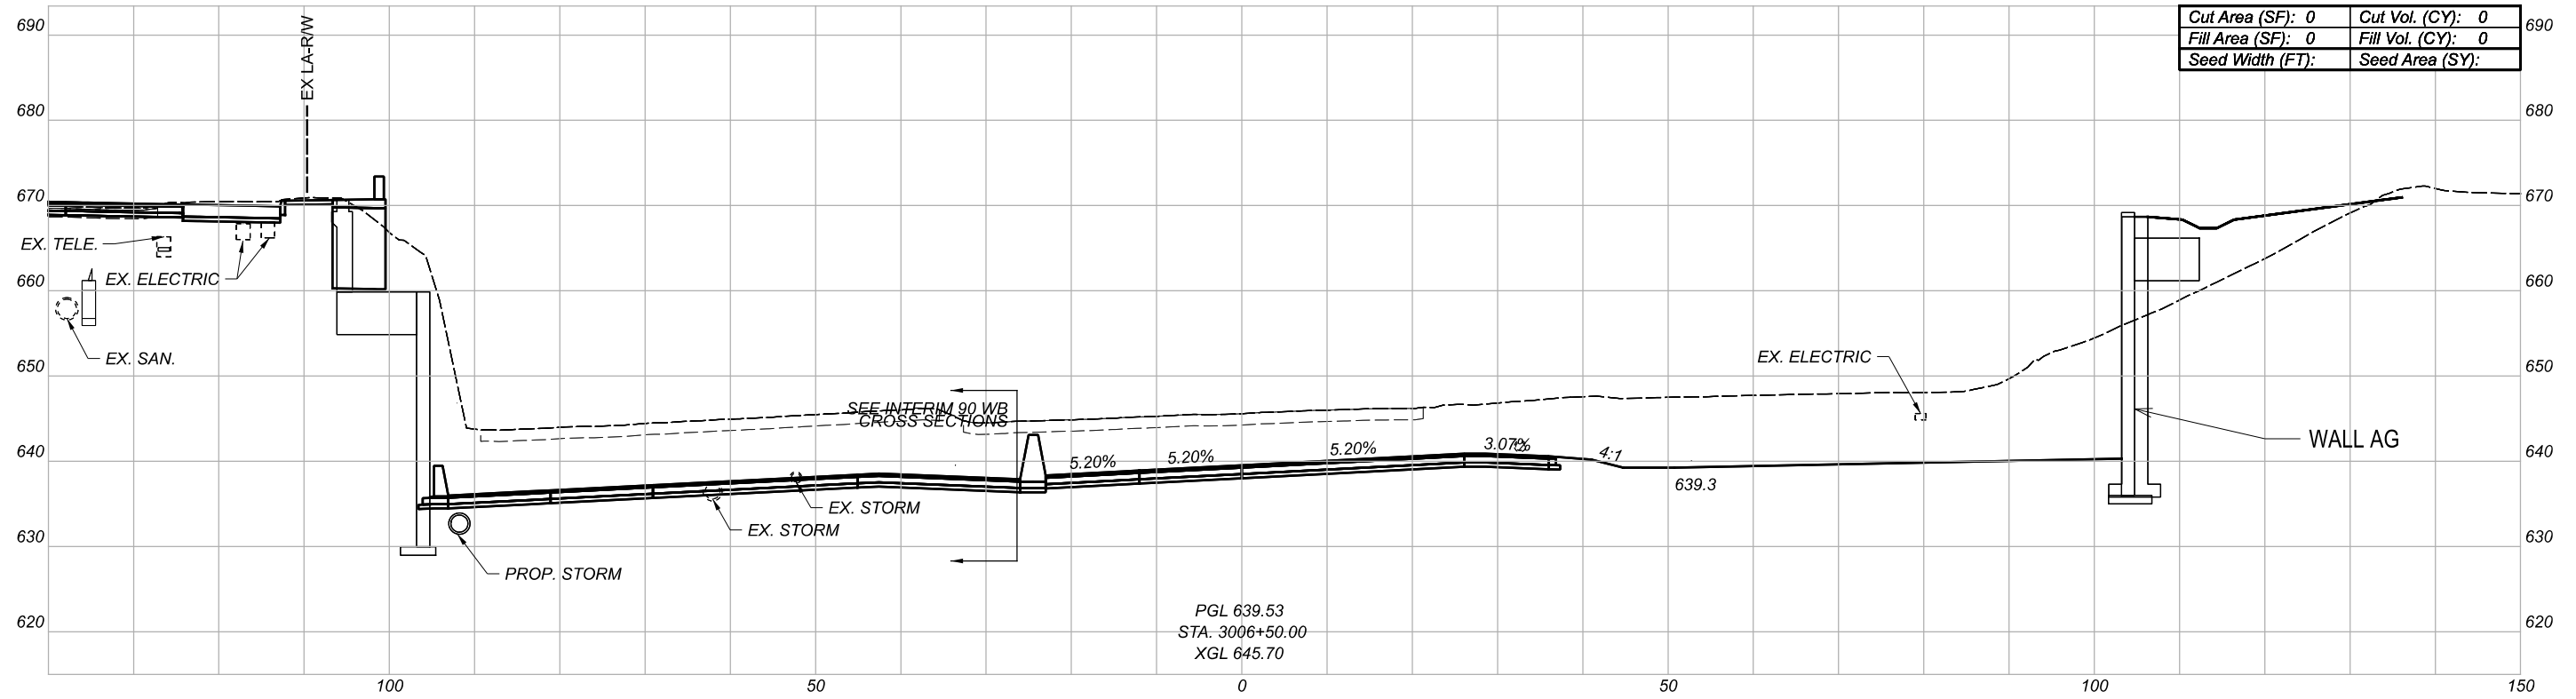

CROSS SECTIONS
INTERIM I.R. 90 EB

DESIGN AGENCY

BURGESS & NIPLE
100 WEST BIRE STREET
PARMESVILLE, OHIO 44077



DESIGNER

REVIEWER

PROJECT ID

82382

Sheet Totals			SHEET	TOTAL
Seeding	Cut	Fill		
.	.	.	567	2339

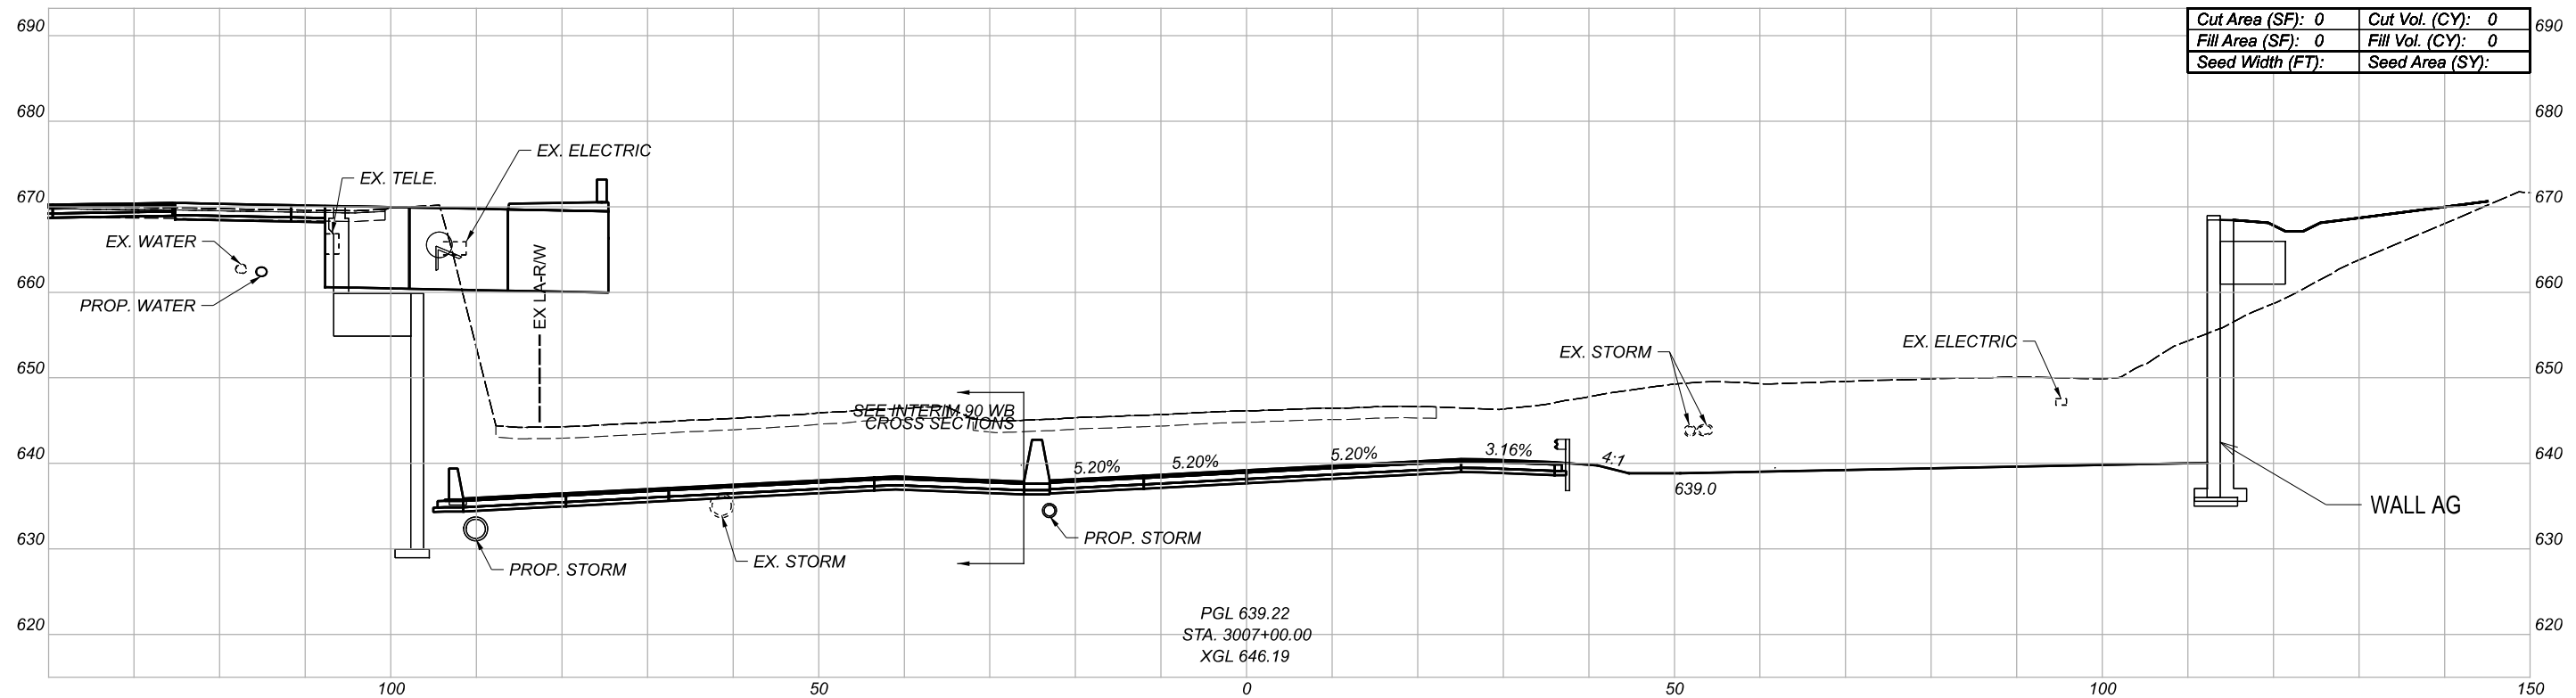
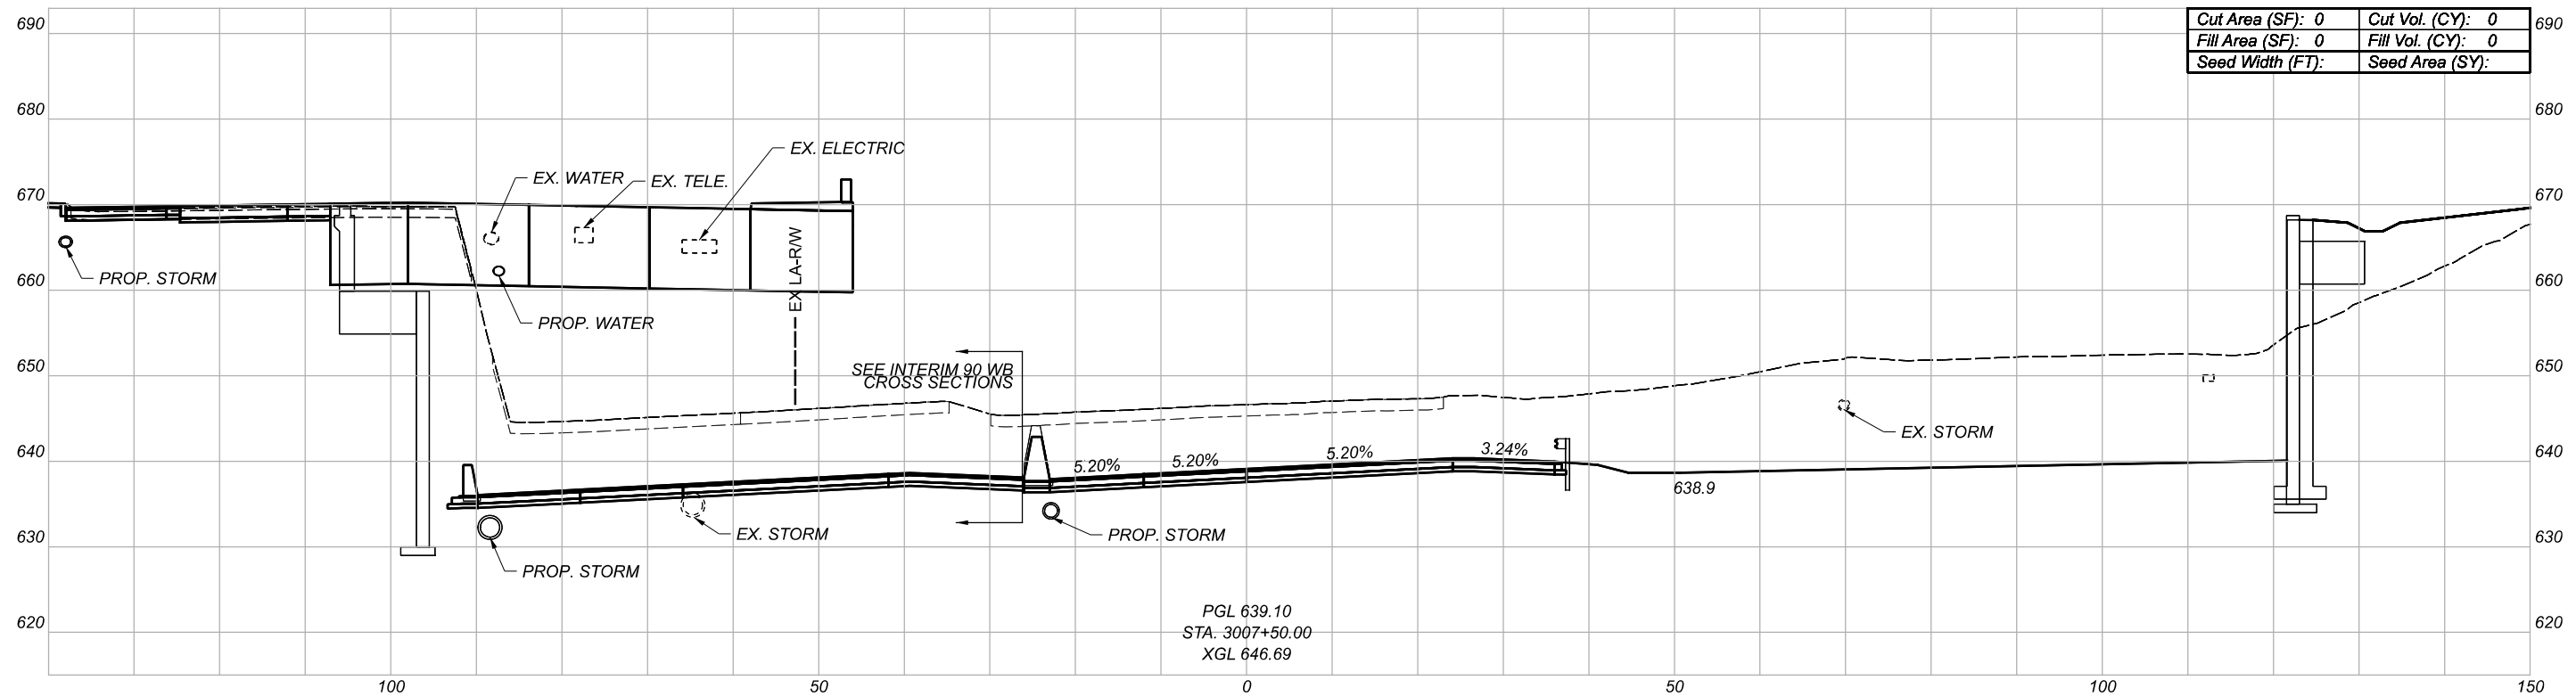


CROSS SECTIONS
INTERIM I.R. 90 EB

DESIGN AGENCY
BURGESS & NIPLE
100 WEST BIRE STREET
PARMESVILLE, OHIO 44077

DESIGNER
REVIEWER
PROJECT ID

Sheet Totals			82382	
Seeding	Cut	Fill	SHEET	TOTAL
.	.	.	568	2339

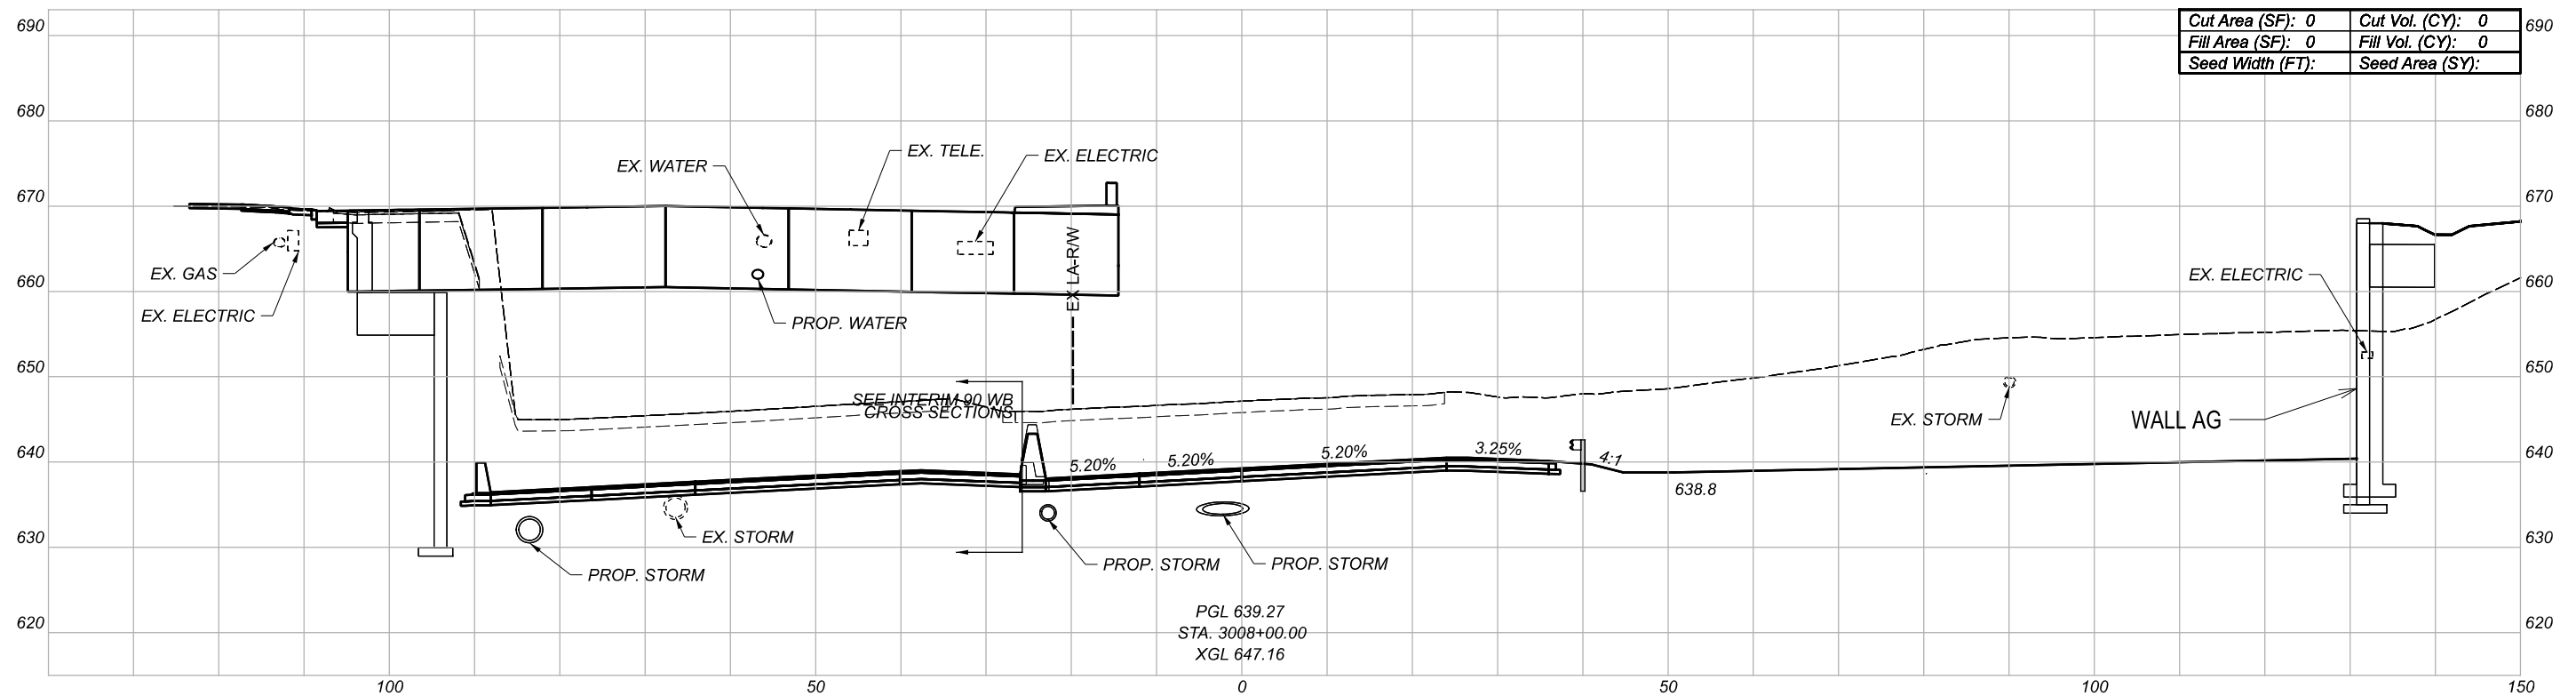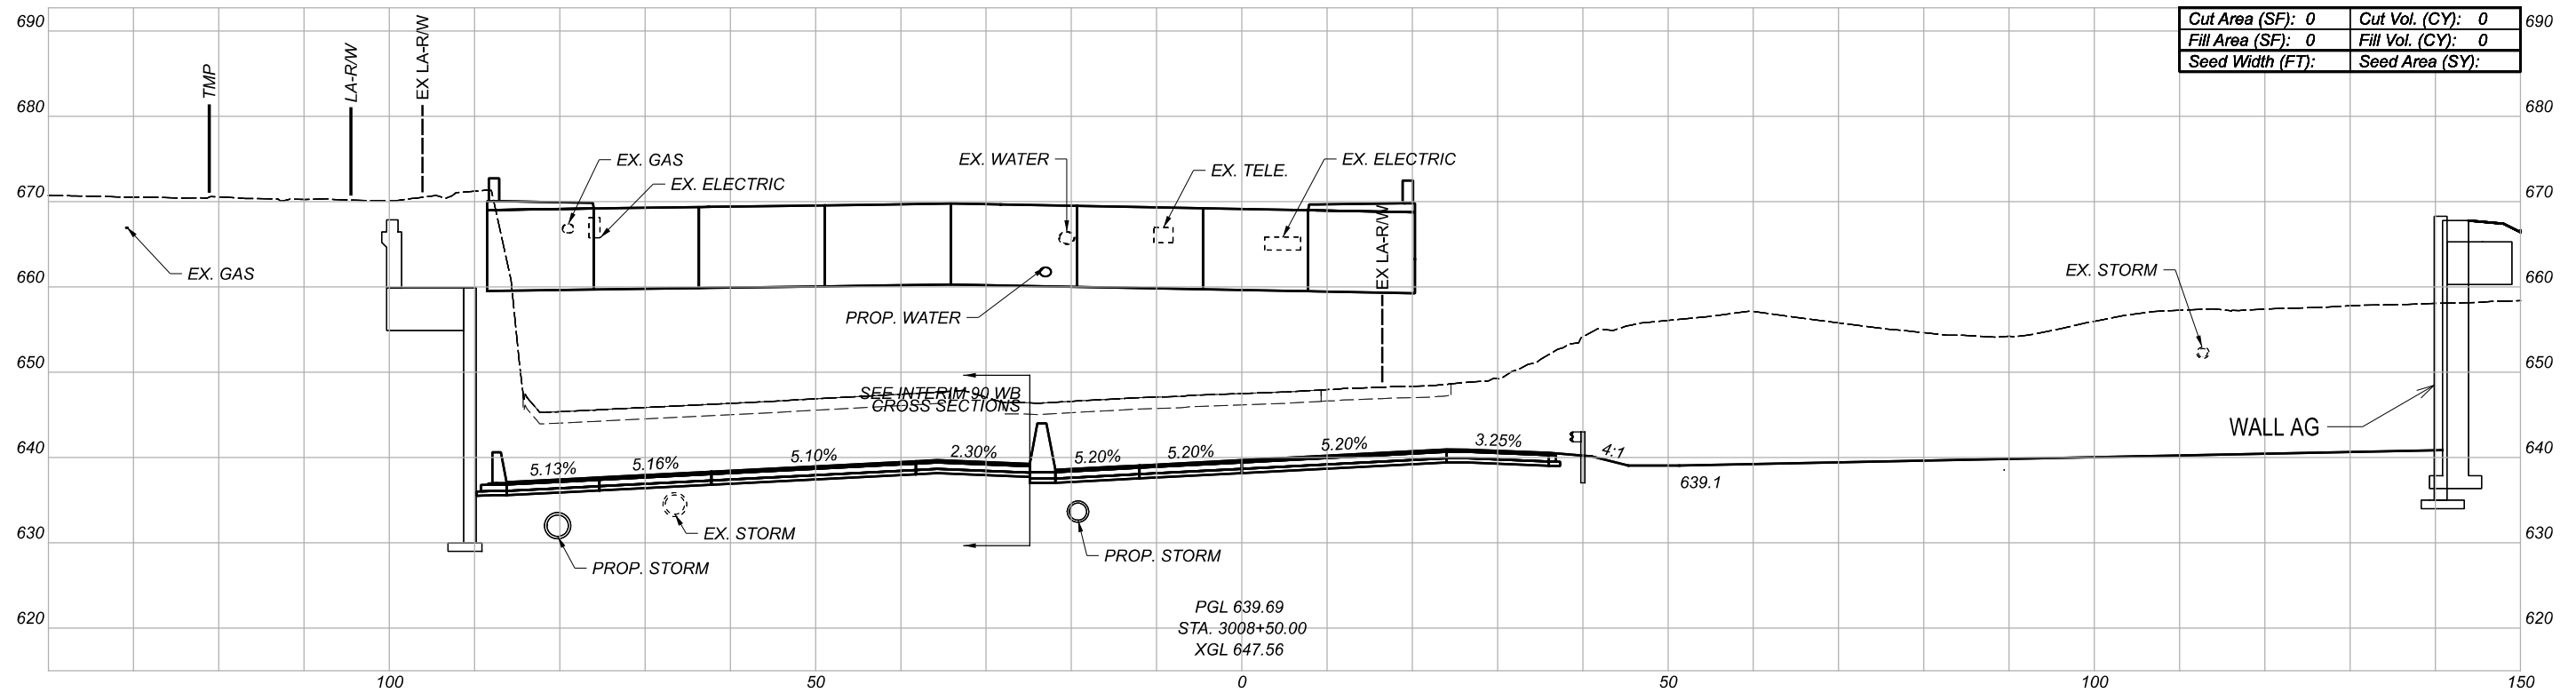

CROSS SECTIONS
 INTERIM I.R. 90 EB

DESIGN AGENCY

BURGESS & NIPLE
 100 WEST BIRE STREET
 PAINESVILLE, OHIO 44077



DESIGNER

REVIEWER

PROJECT ID

82382

Sheet Totals			SHEET	TOTAL
Seeding	Cut	Fill		
.	.	.	569	2339

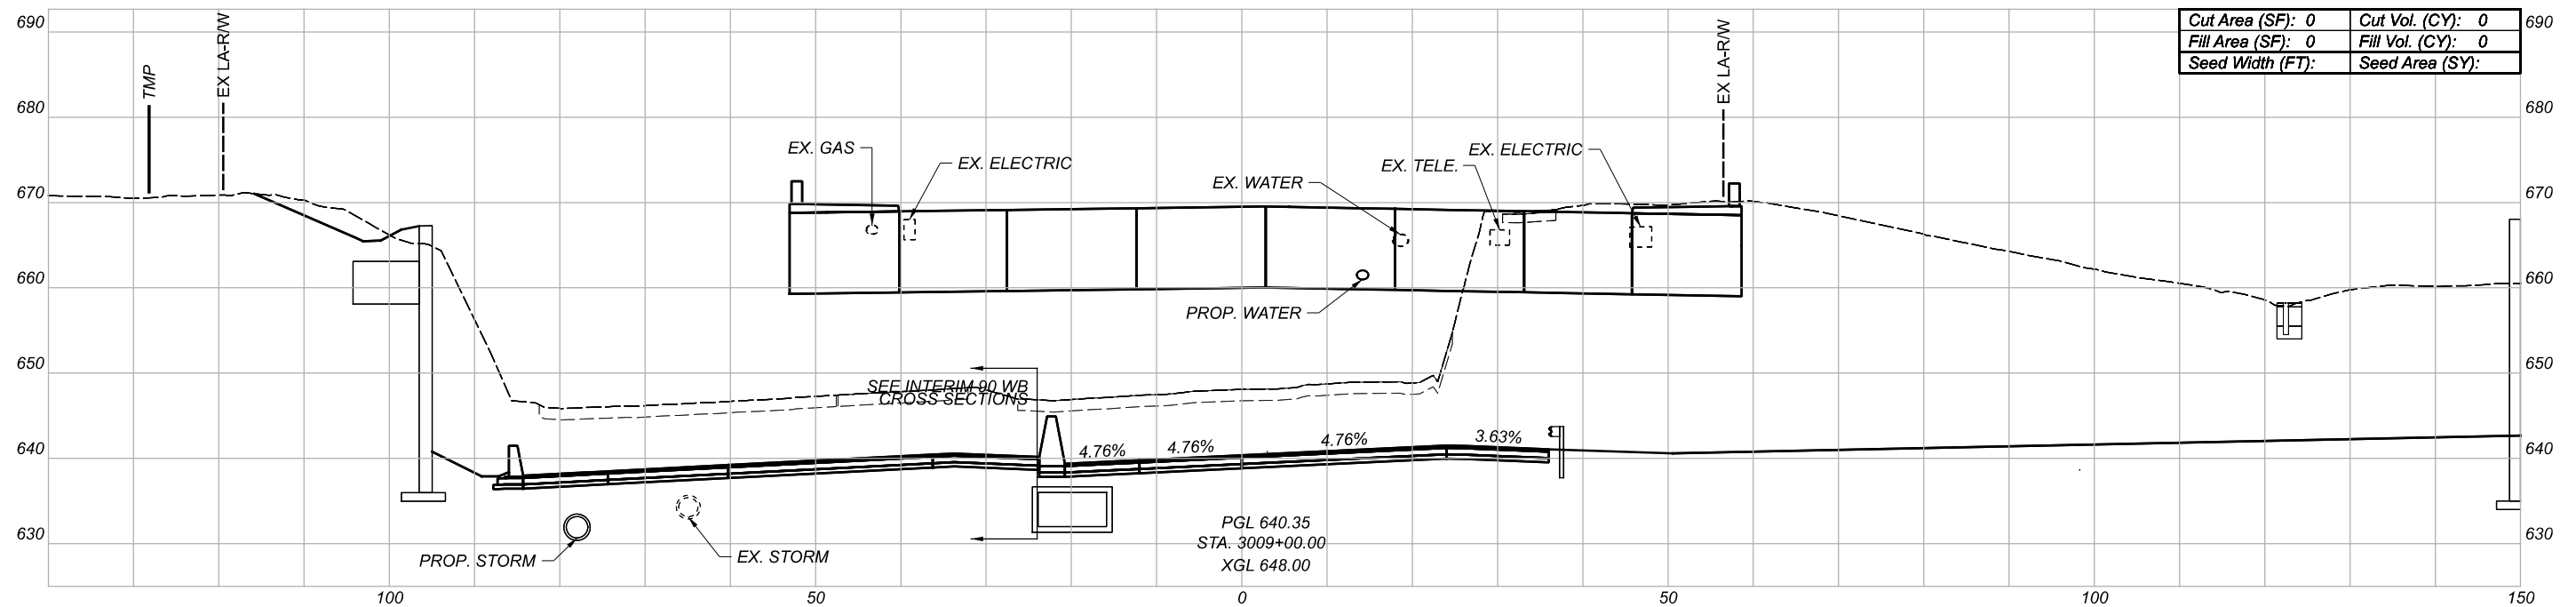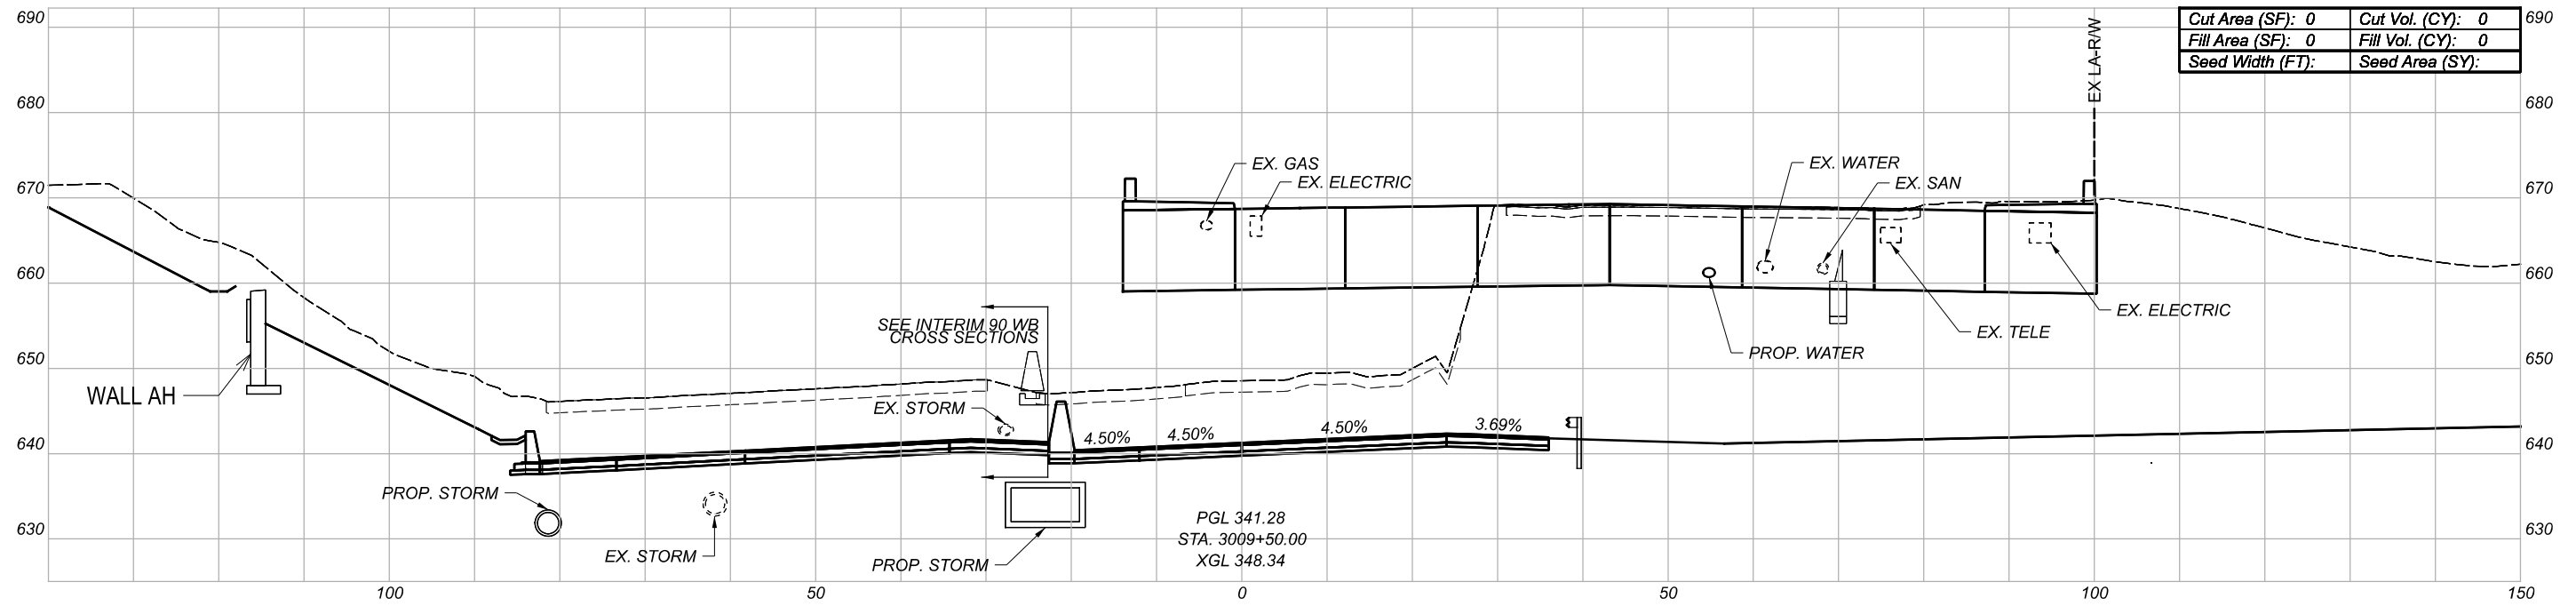

CROSS SECTIONS
INTERIM I.R. 90 EB

DESIGN AGENCY

BURGESS & NIPLE
100 WEST BIRE STREET
PARMERSVILLE, OHIO 44077



DESIGNER

REVIEWER

PROJECT ID

82382

Sheet Totals			SHEET	TOTAL
Seeding	Cut	Fill		
.	.	.	570	2339

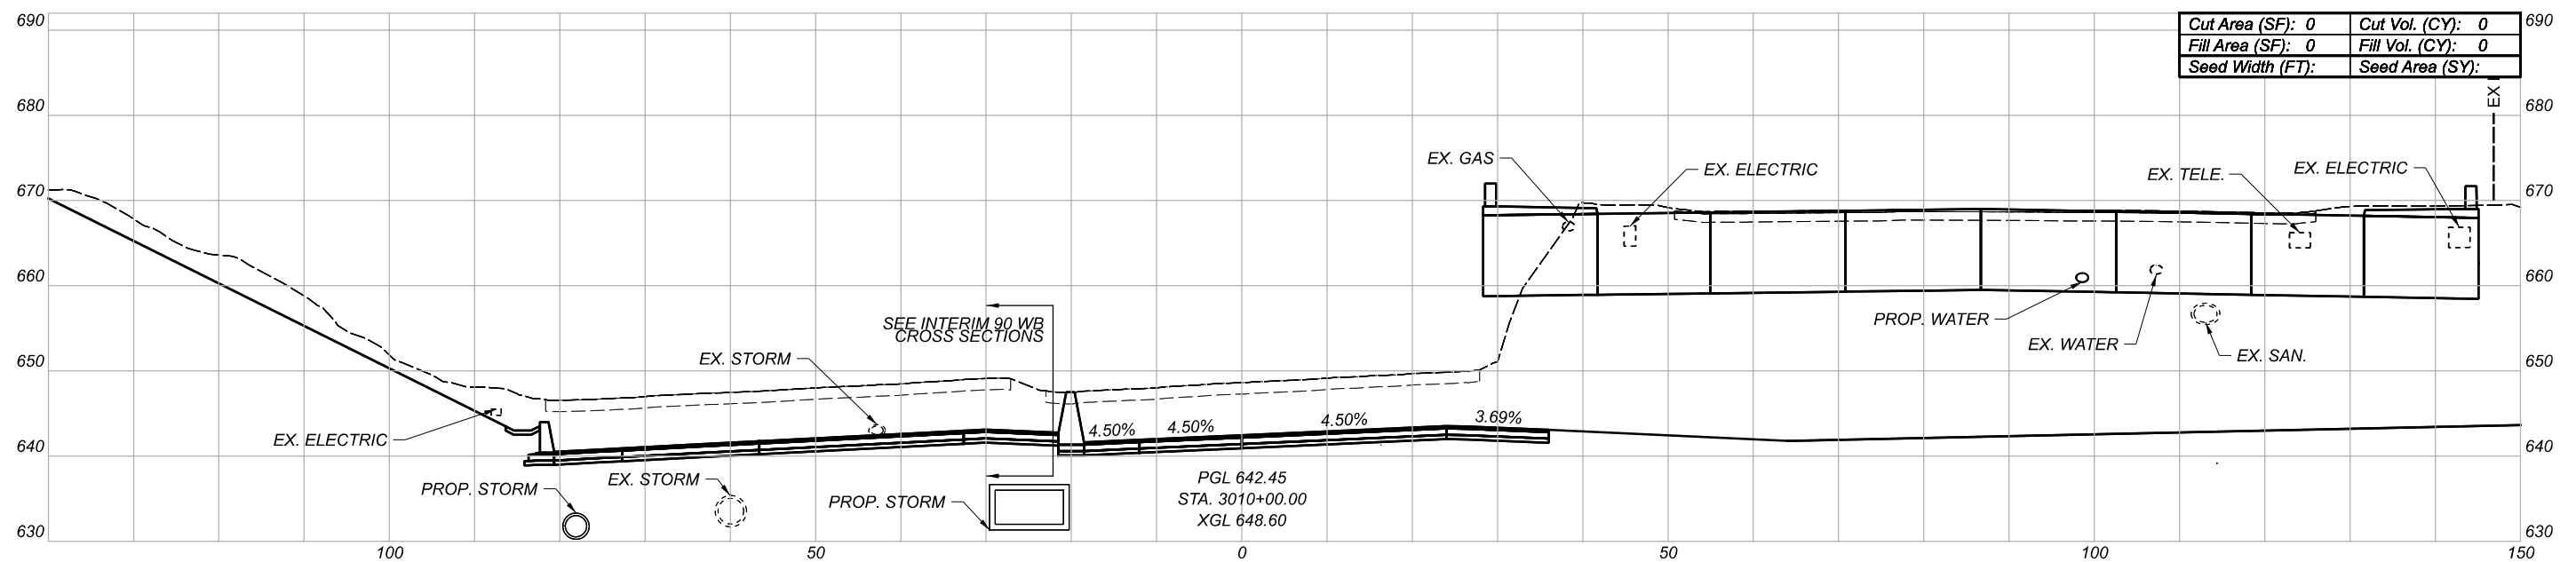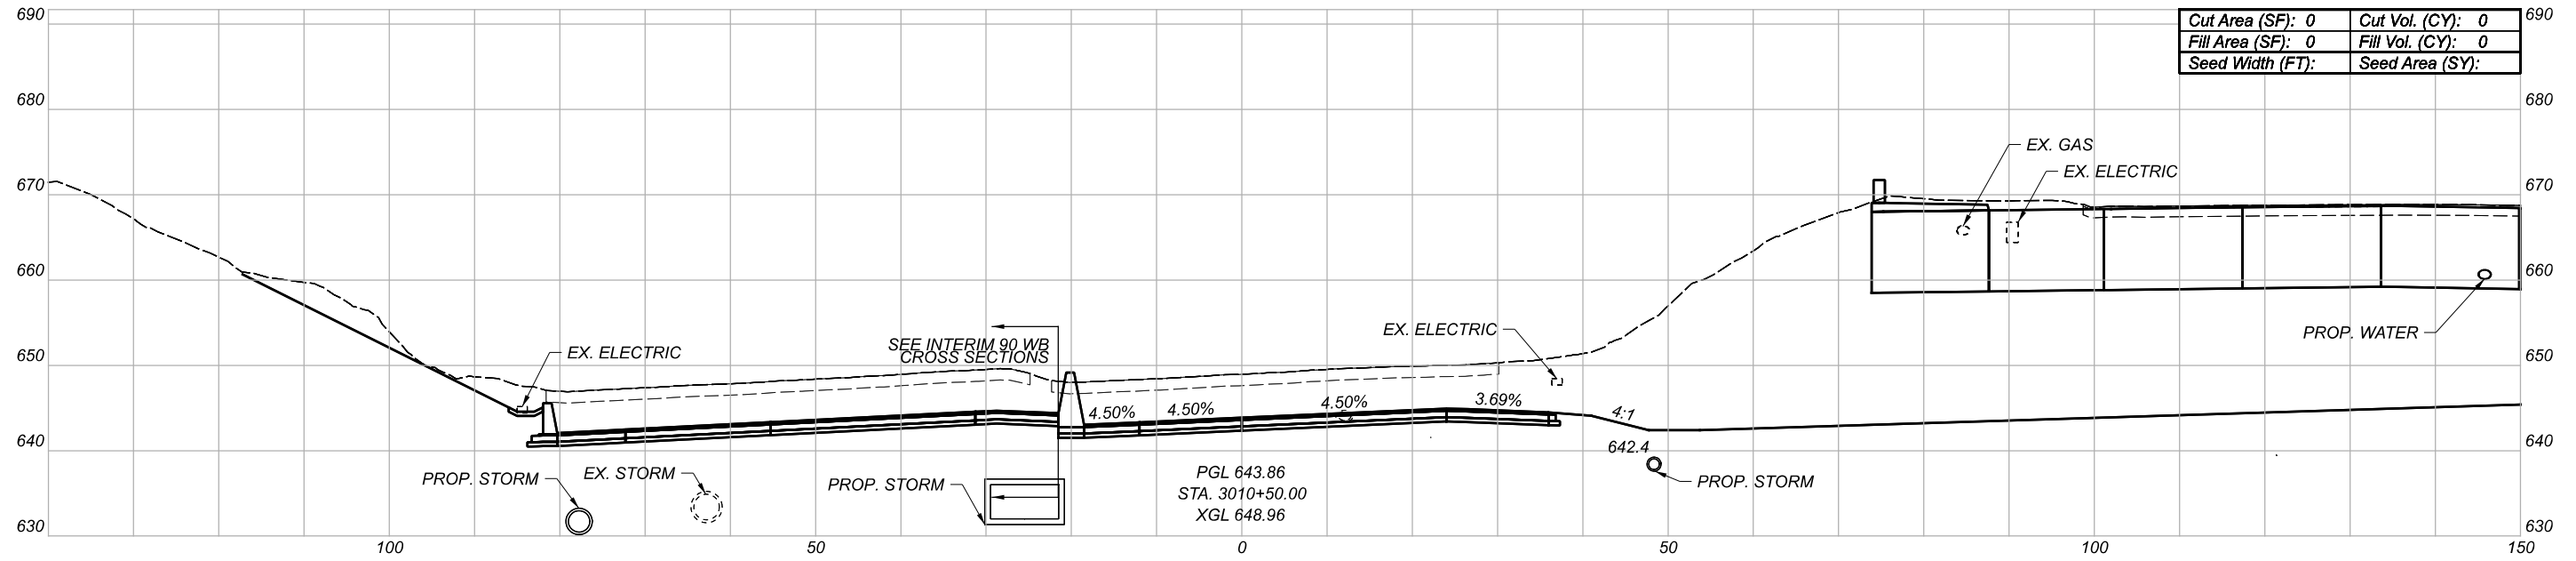

CROSS SECTIONS
 INTERIM I.R. 90 EB

DESIGN AGENCY

BURGESS & NIPLE
 100 WEST BIRCH STREET
 PAINESVILLE, OHIO 44077



DESIGNER

REVIEWER

PROJECT ID

82382

Sheet Totals			SHEET	TOTAL
Seeding	Cut	Fill		
.	.	.	571	2339

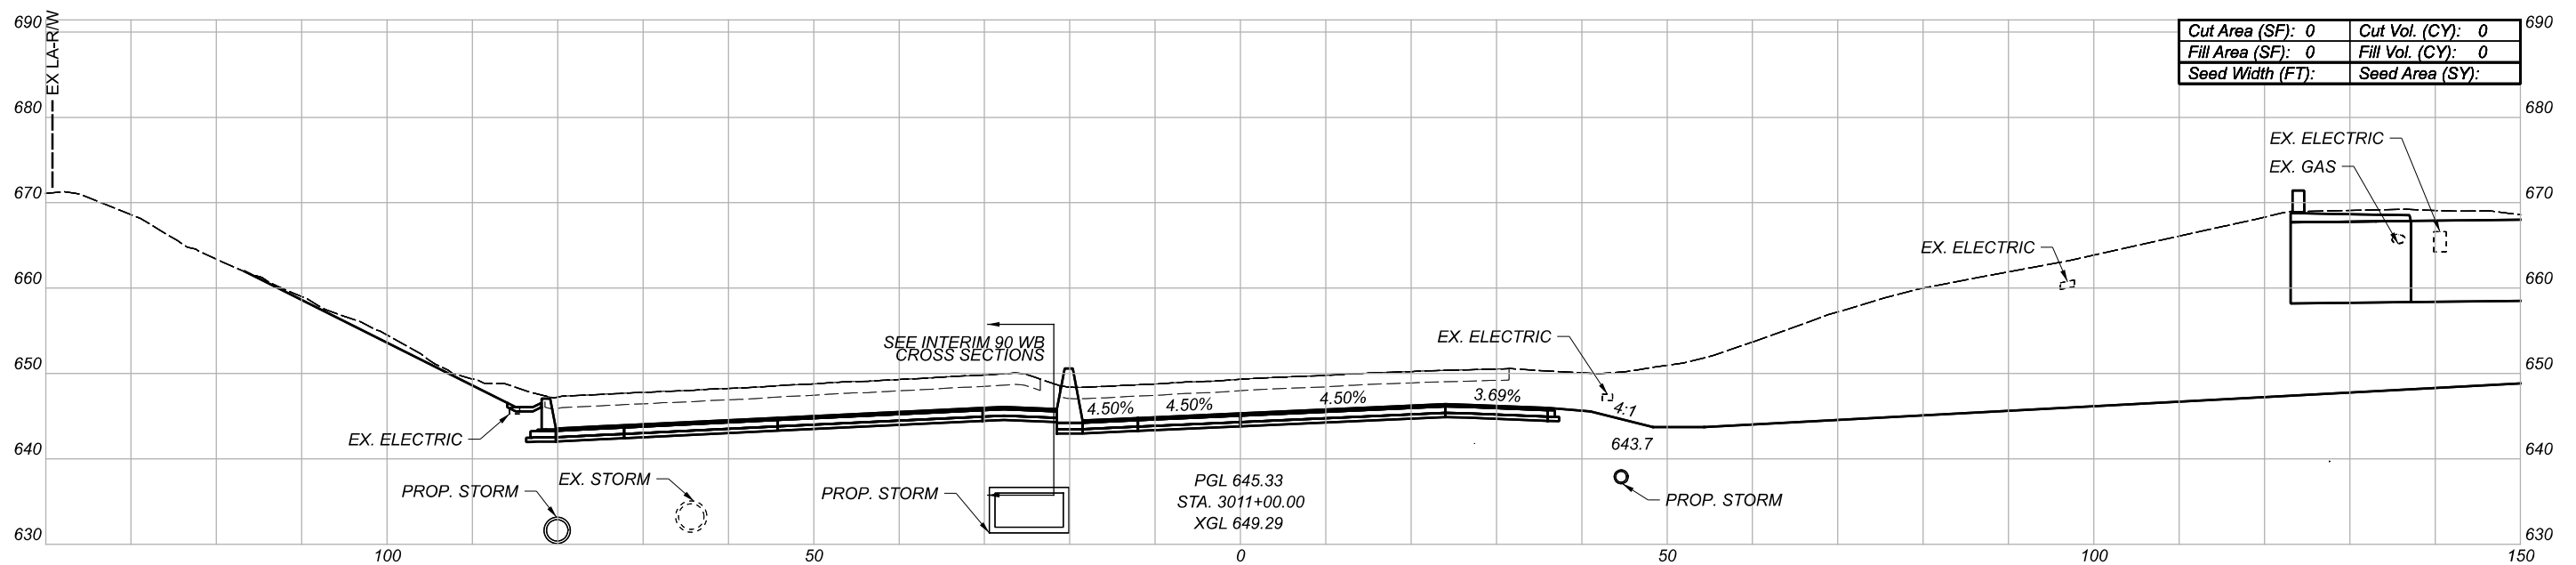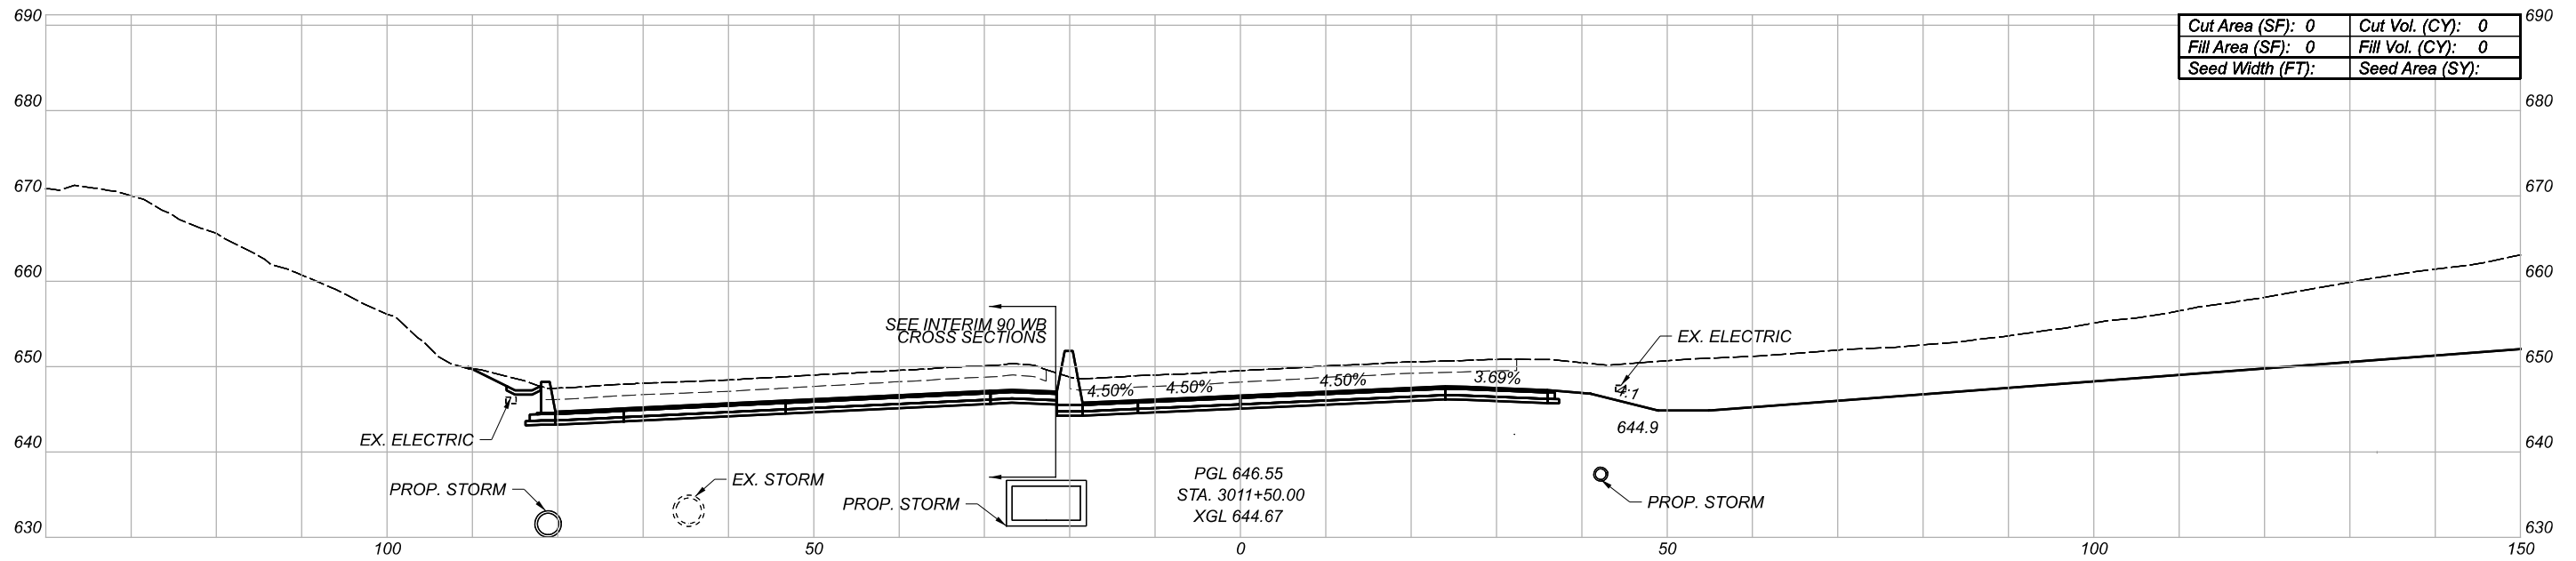

CROSS SECTIONS
INTERIM I.R. 90 EB

DESIGN AGENCY

BURGESS & NIPLE
100 WEST BIRCH STREET
PARMESVILLE, OHIO 44077




DESIGNER

REVIEWER

PROJECT ID

82382

Sheet Totals			SHEET	TOTAL
Seeding	Cut	Fill		
.	.	.	572	2339

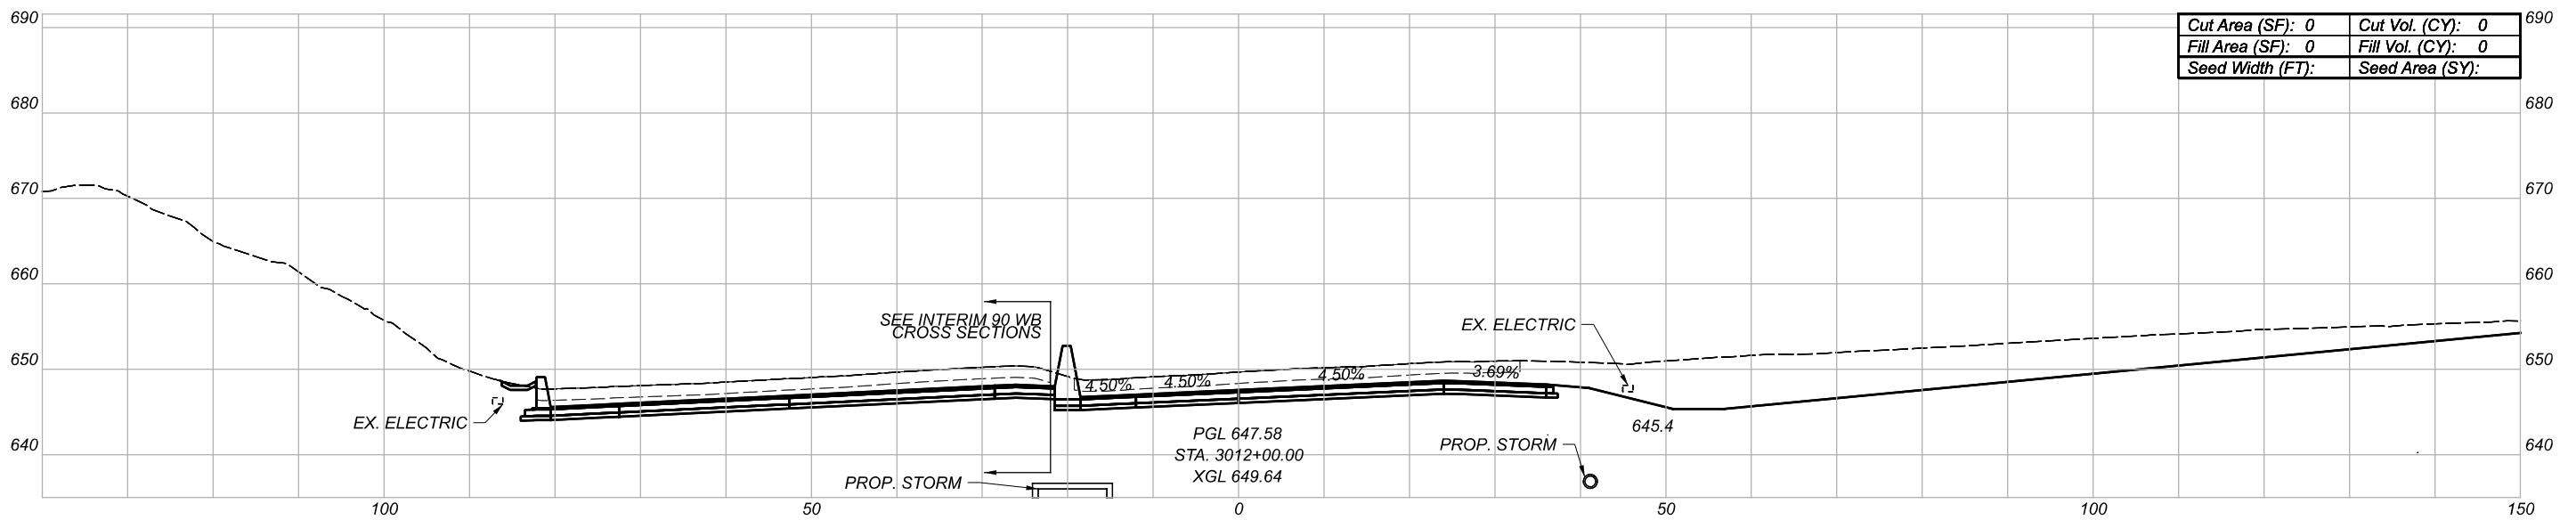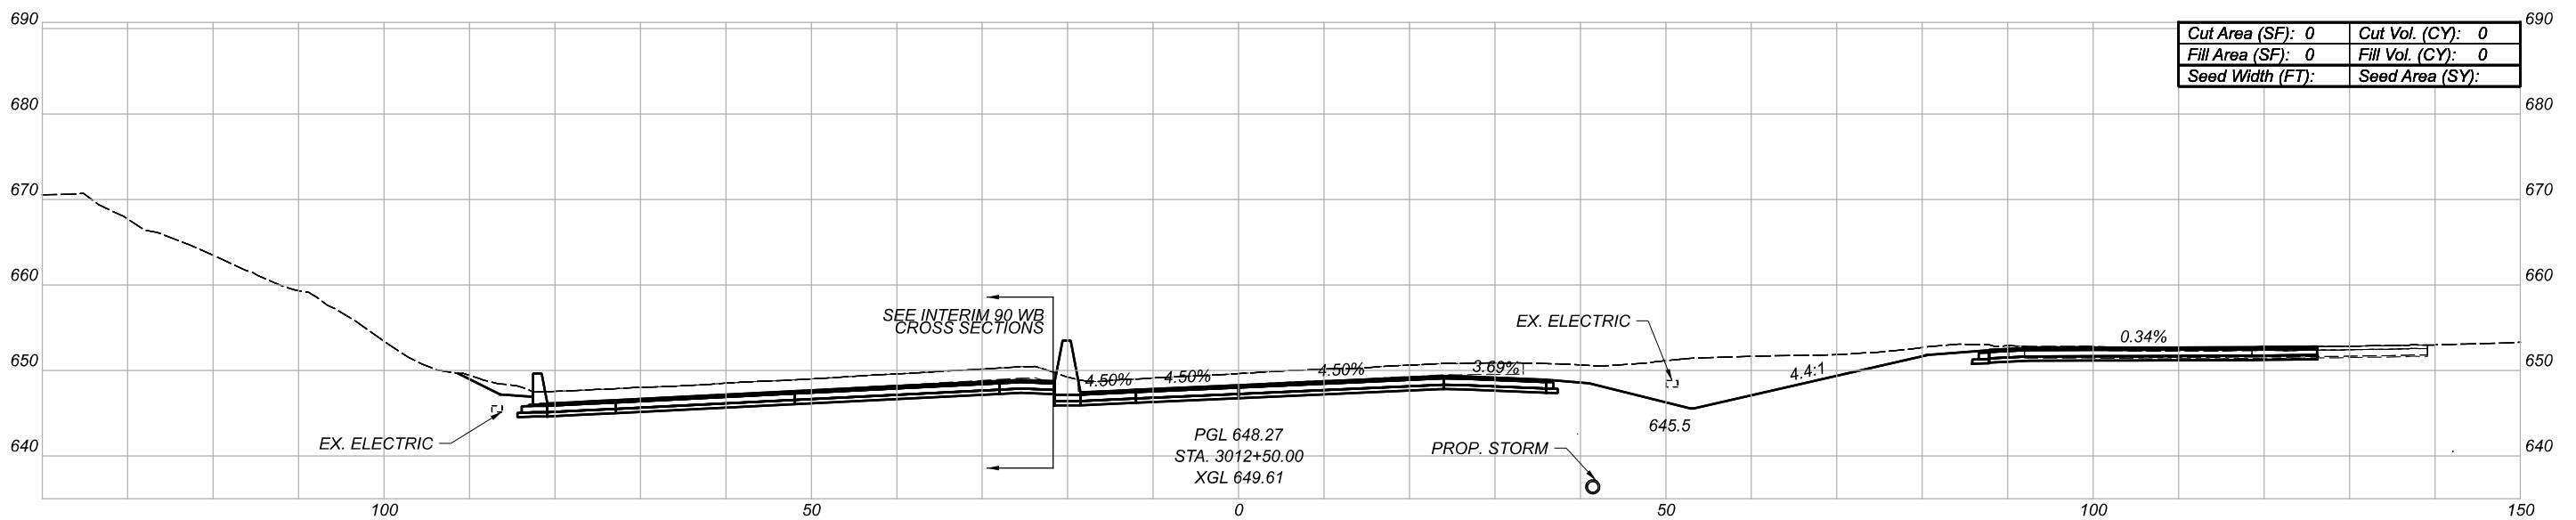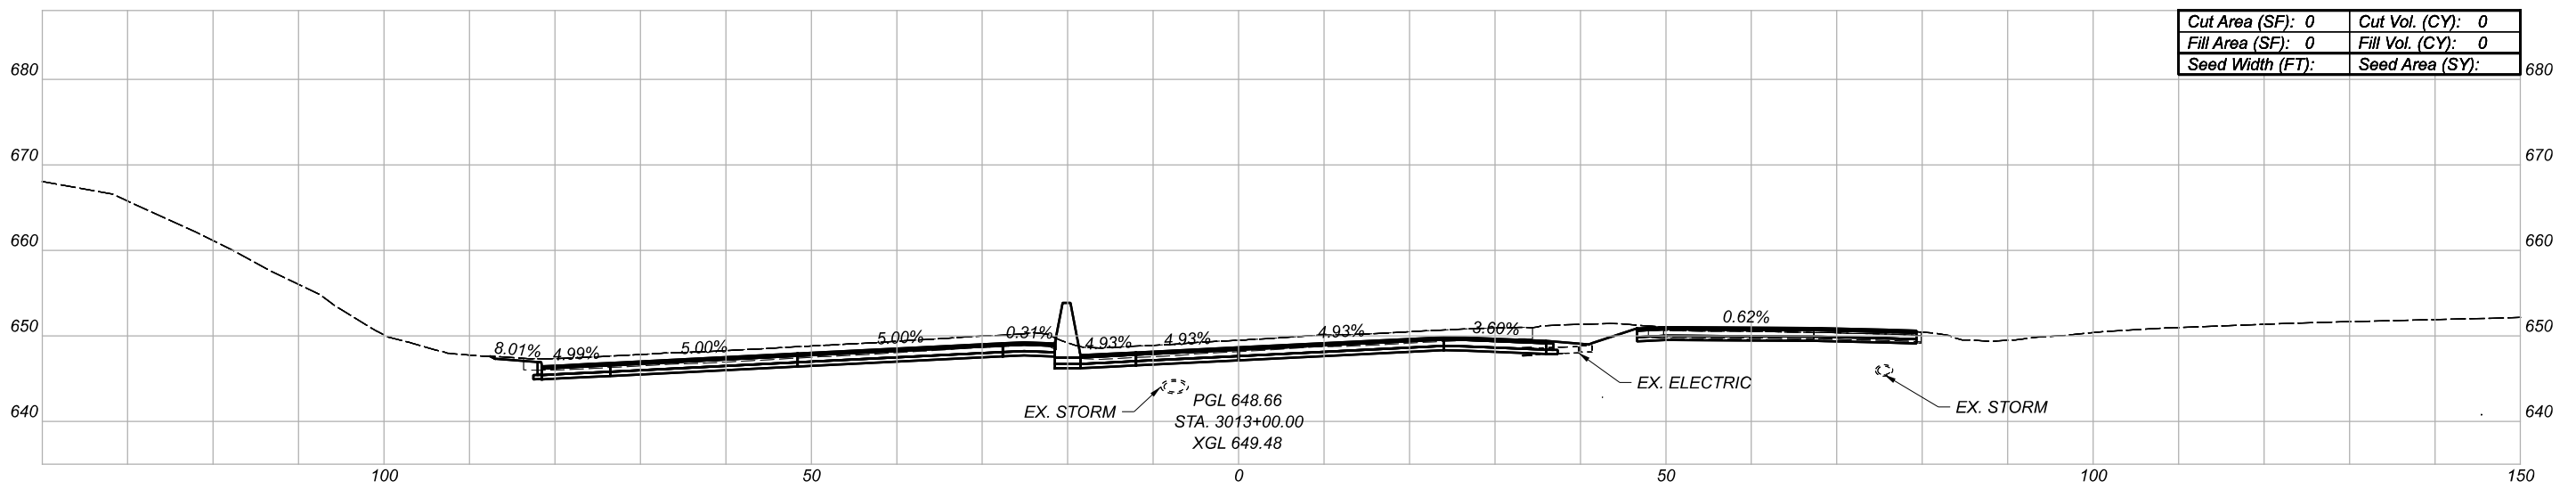

CROSS SECTIONS
 INTERIM I.R. 90 EB

DESIGN AGENCY

BURGESS & NIPLE
 100 WEST BIRCH STREET
 PAINESVILLE, OHIO 44077




DESIGNER

REVIEWER

PROJECT ID

82382

Sheet Totals			SHEET	TOTAL
Seeding	Cut	Fill		
.	.	.	573	2339

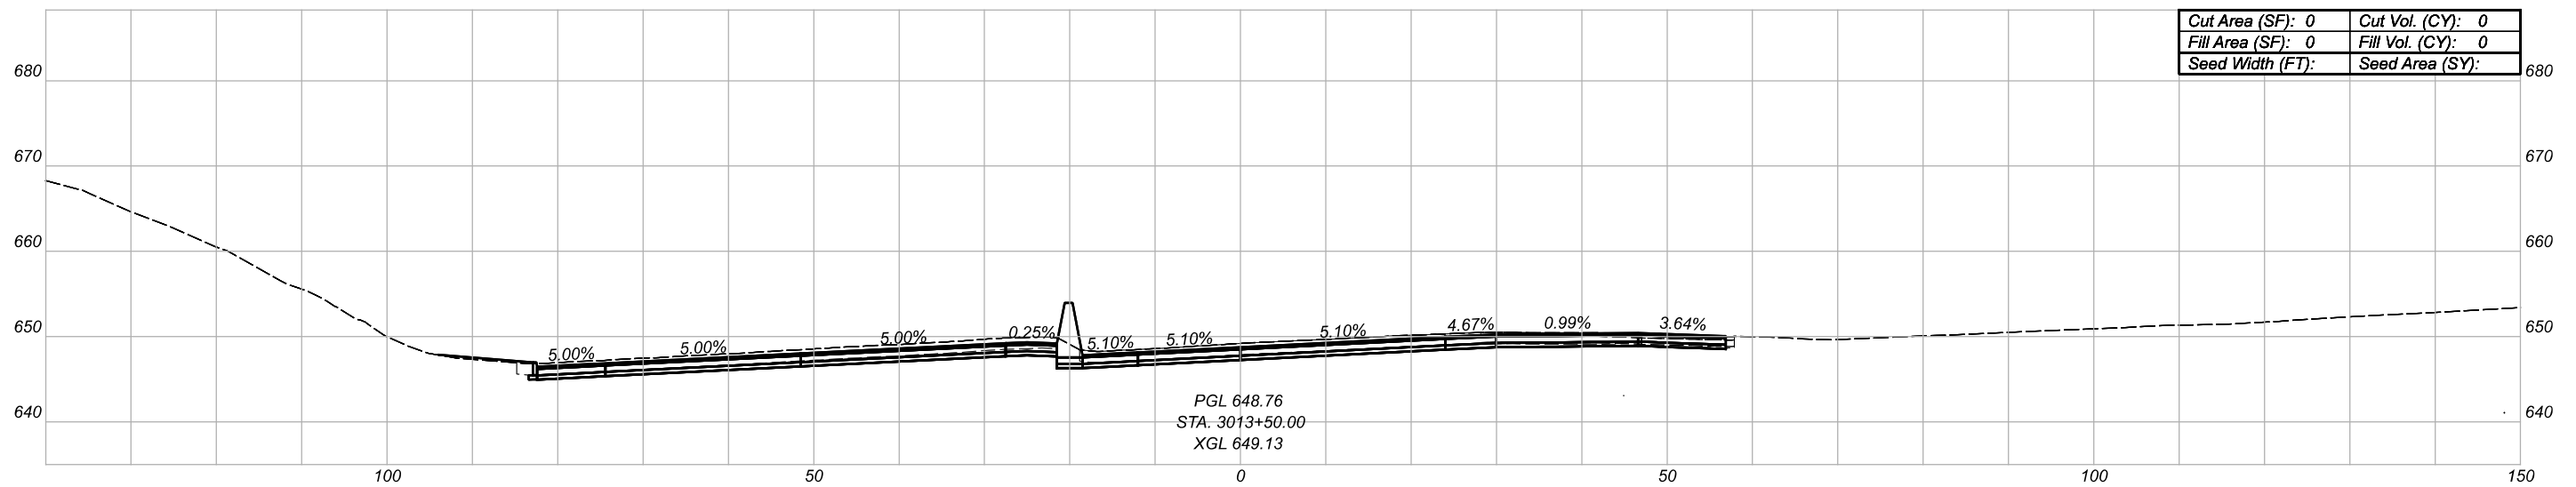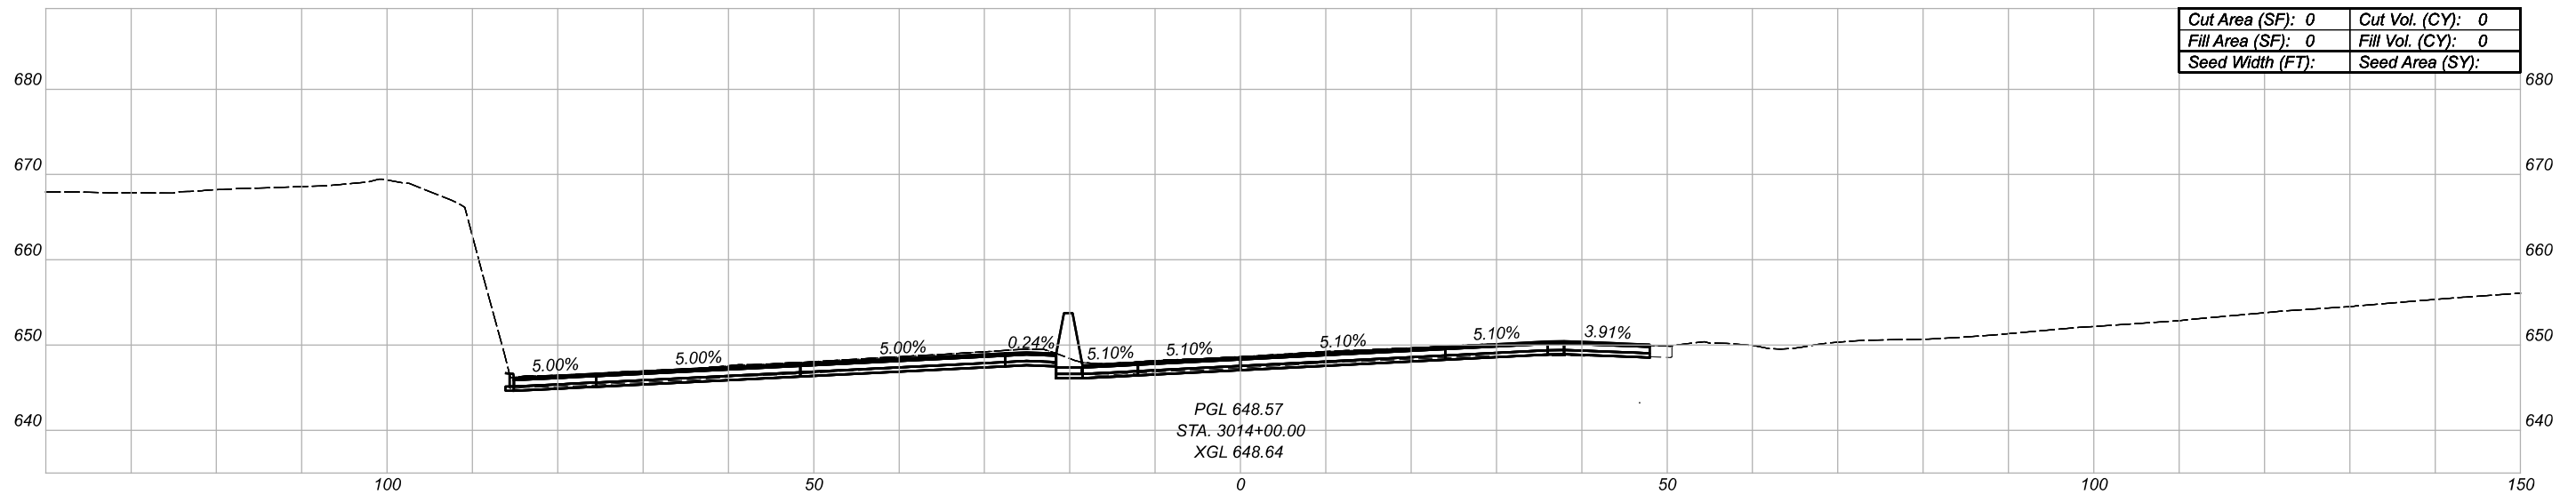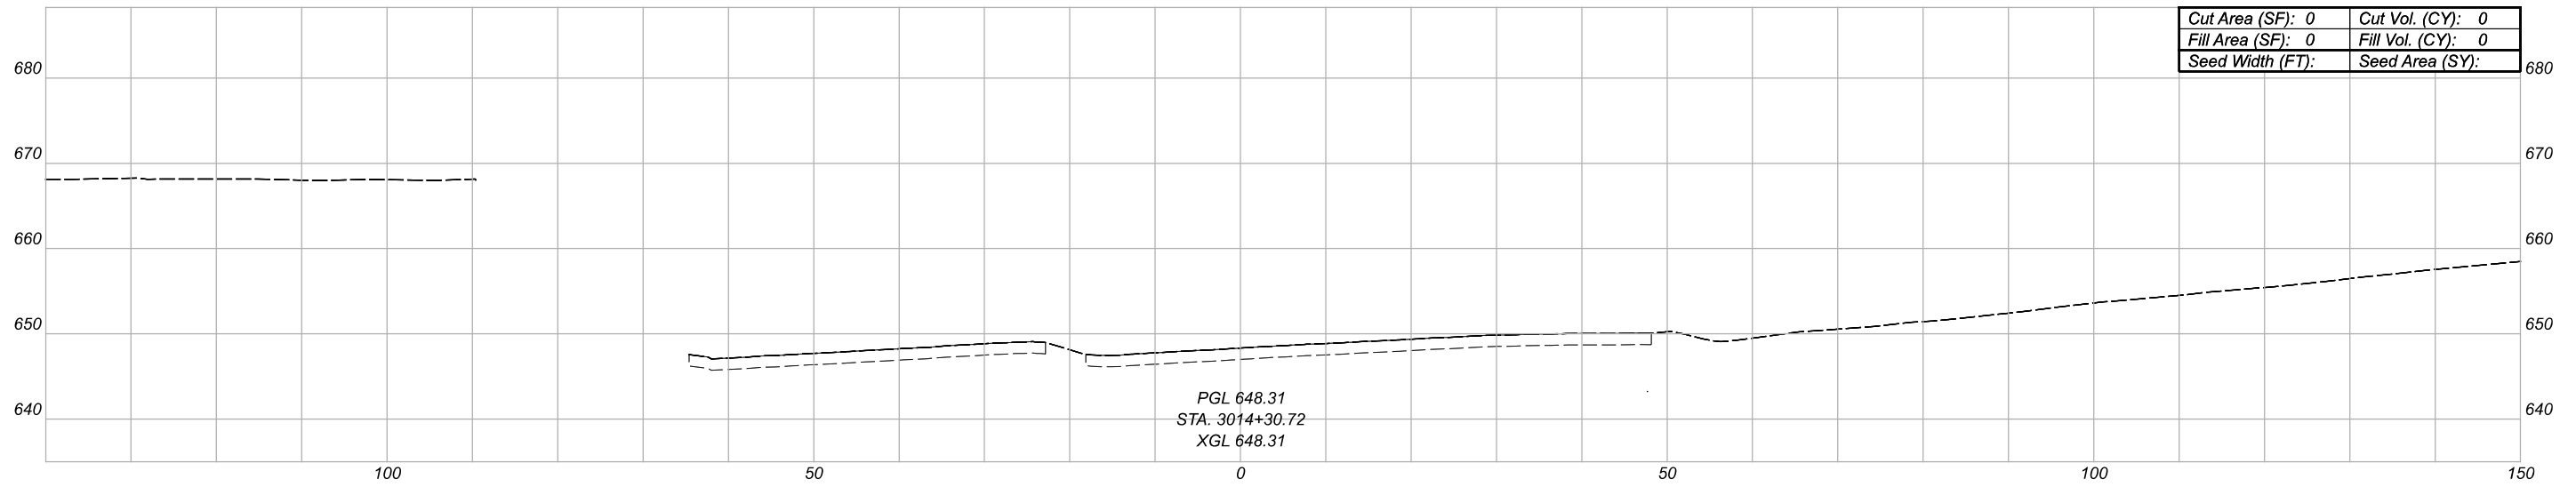

CROSS SECTIONS
 INTERIM I.R. 90 EB

DESIGN AGENCY

BURGESS & NIPLE
 100 WEST BIRE STREET
 PAINESVILLE, OHIO 44077


DESIGNER

REVIEWER

PROJECT ID

82382

Sheet Totals			SHEET	TOTAL
Seeding	Cut	Fill		
.	.	.	574	2339

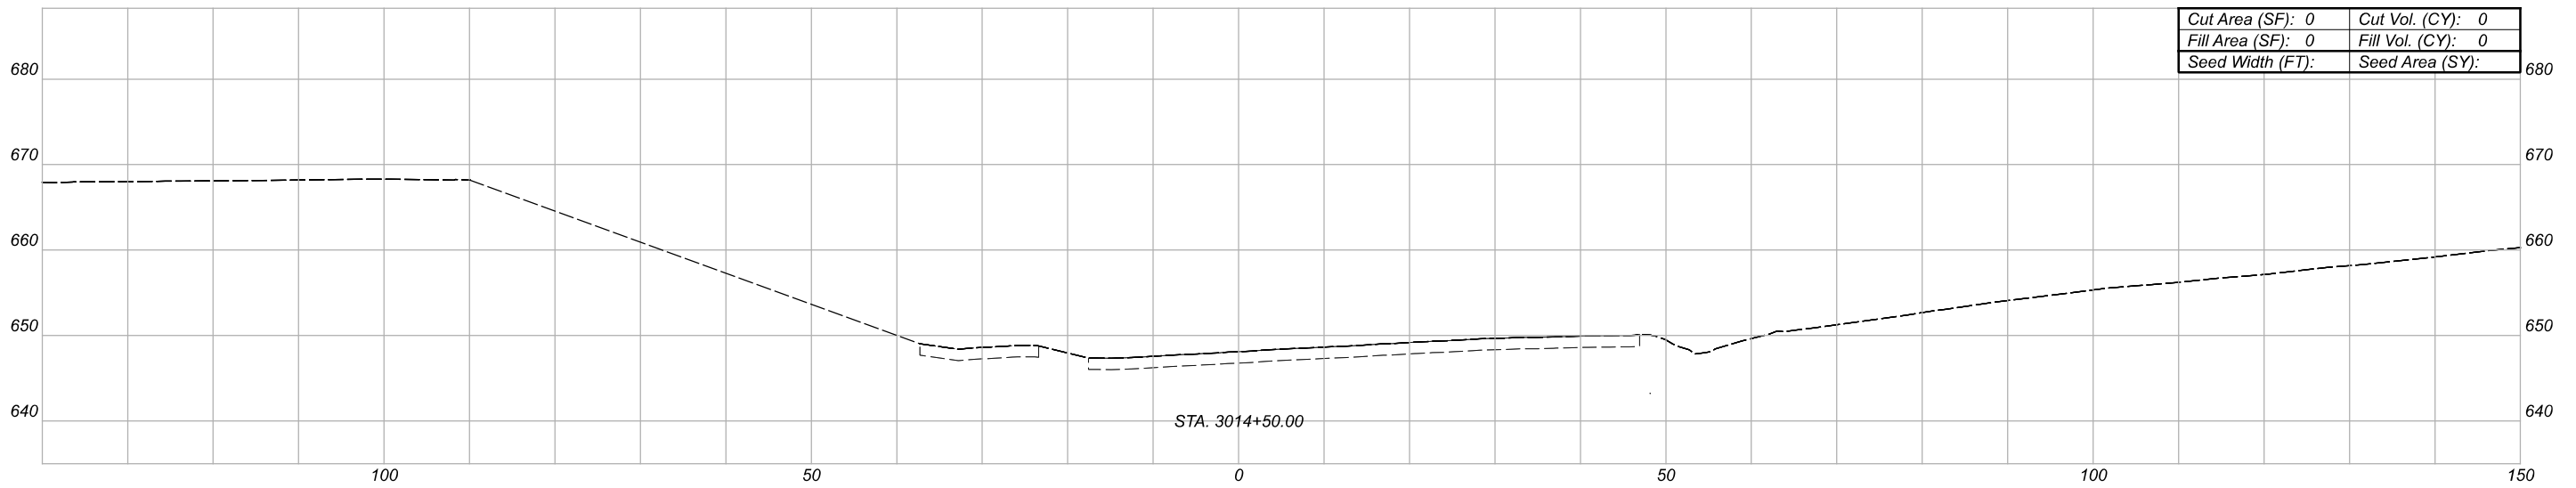

Cut Area (SF): 0	Cut Vol. (CY): 0
Fill Area (SF): 0	Fill Vol. (CY): 0
Seed Width (FT):	Seed Area (SY):

Sheet Totals		
Seeding	Cut	Fill
.	.	.

SHEET	TOTAL
575	2339

CROSS SECTIONS
INTERIM I.R. 90 EB

DESIGN AGENCY



BURGESS & NIPLE
100 WEST BIRCH STREET
PARMESVILLE, OHIO 44077

DESIGNER

REVIEWER

PROJECT ID

82382

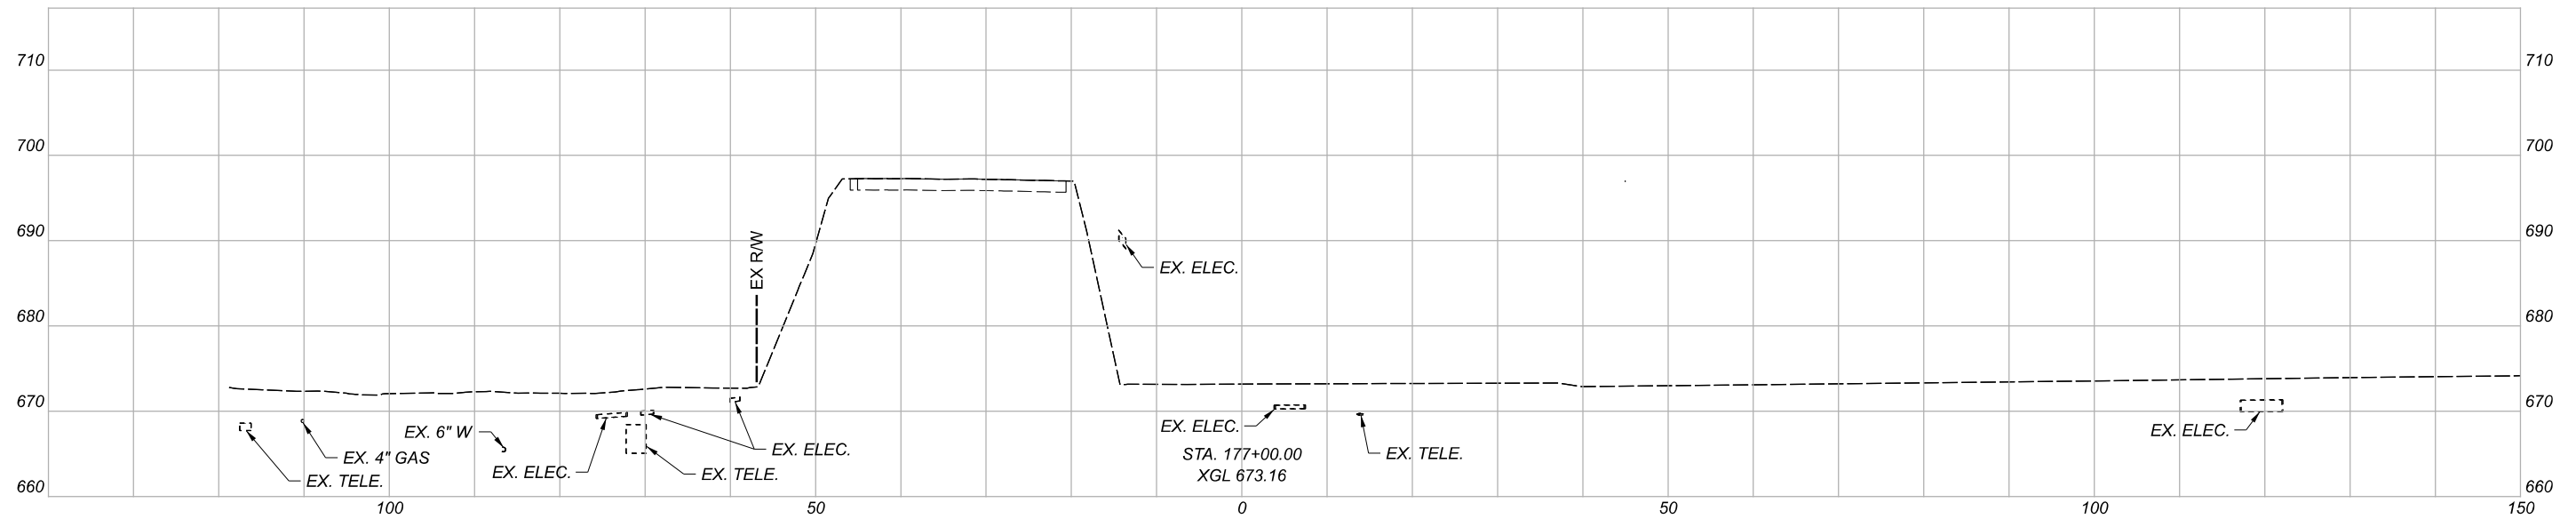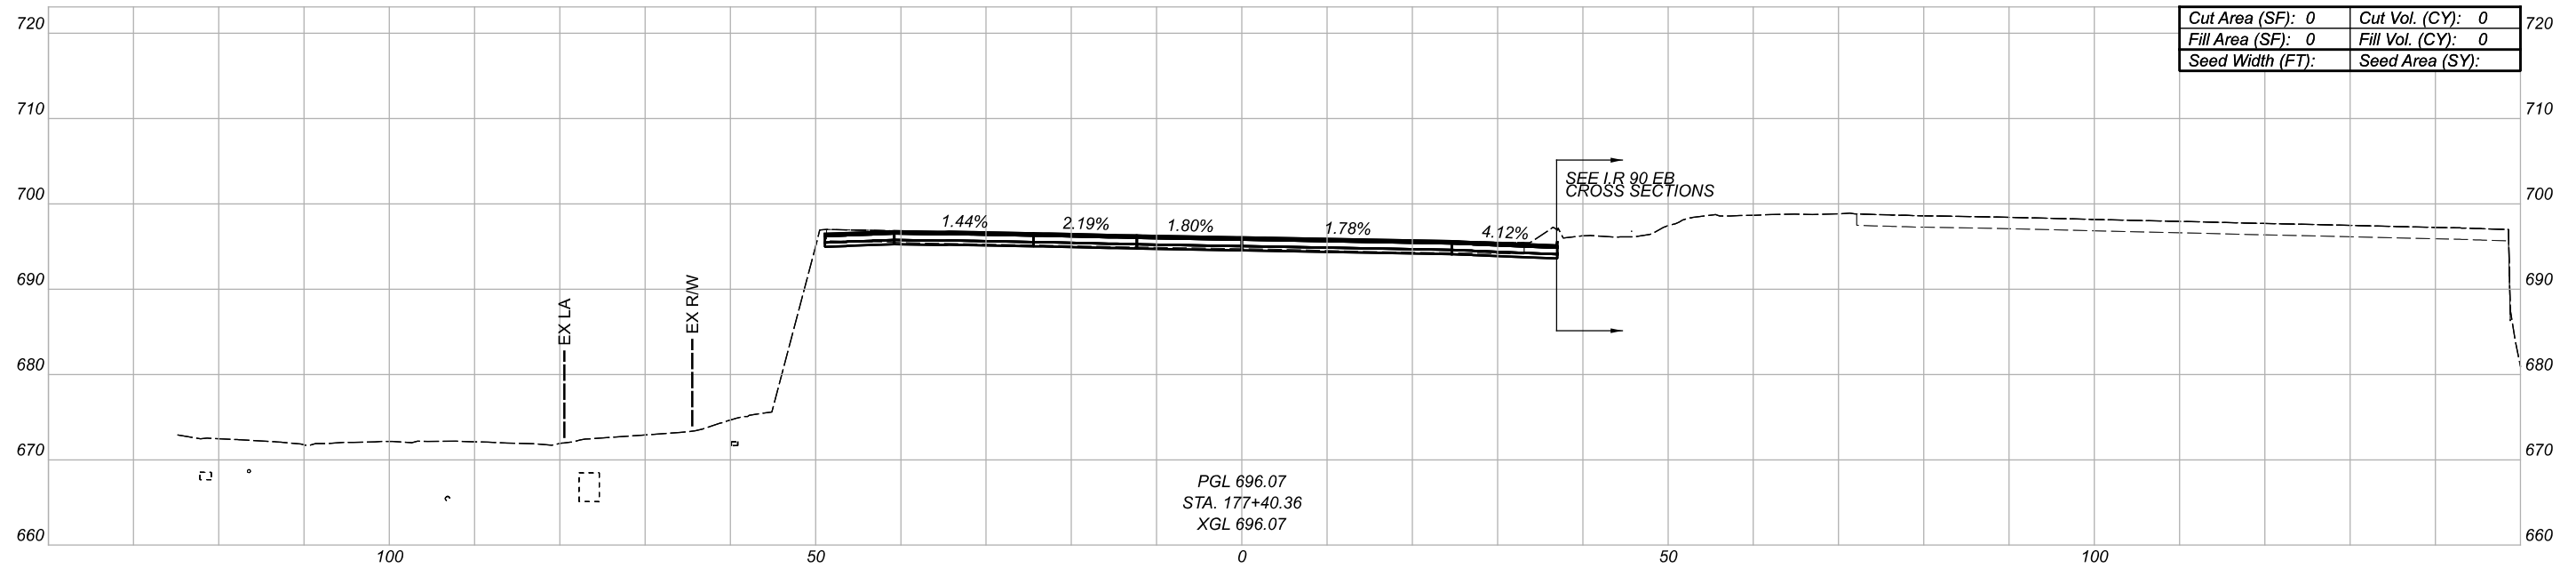

Cut Area (SF):	0	Cut Vol. (CY):	0
Fill Area (SF):	0	Fill Vol. (CY):	0
Seed Width (FT):		Seed Area (SY):	

CROSS SECTIONS
I.R. 90 WB

DESIGN AGENCY

BURGESS & NIPLE
100 WEST BIRCH STREET
PARMERSVILLE, OHIO 44077



DESIGNER

REVIEWER

PROJECT ID

82382

Sheet Totals			SHEET	TOTAL
Seeding	Cut	Fill		
.	.	.	576	2339

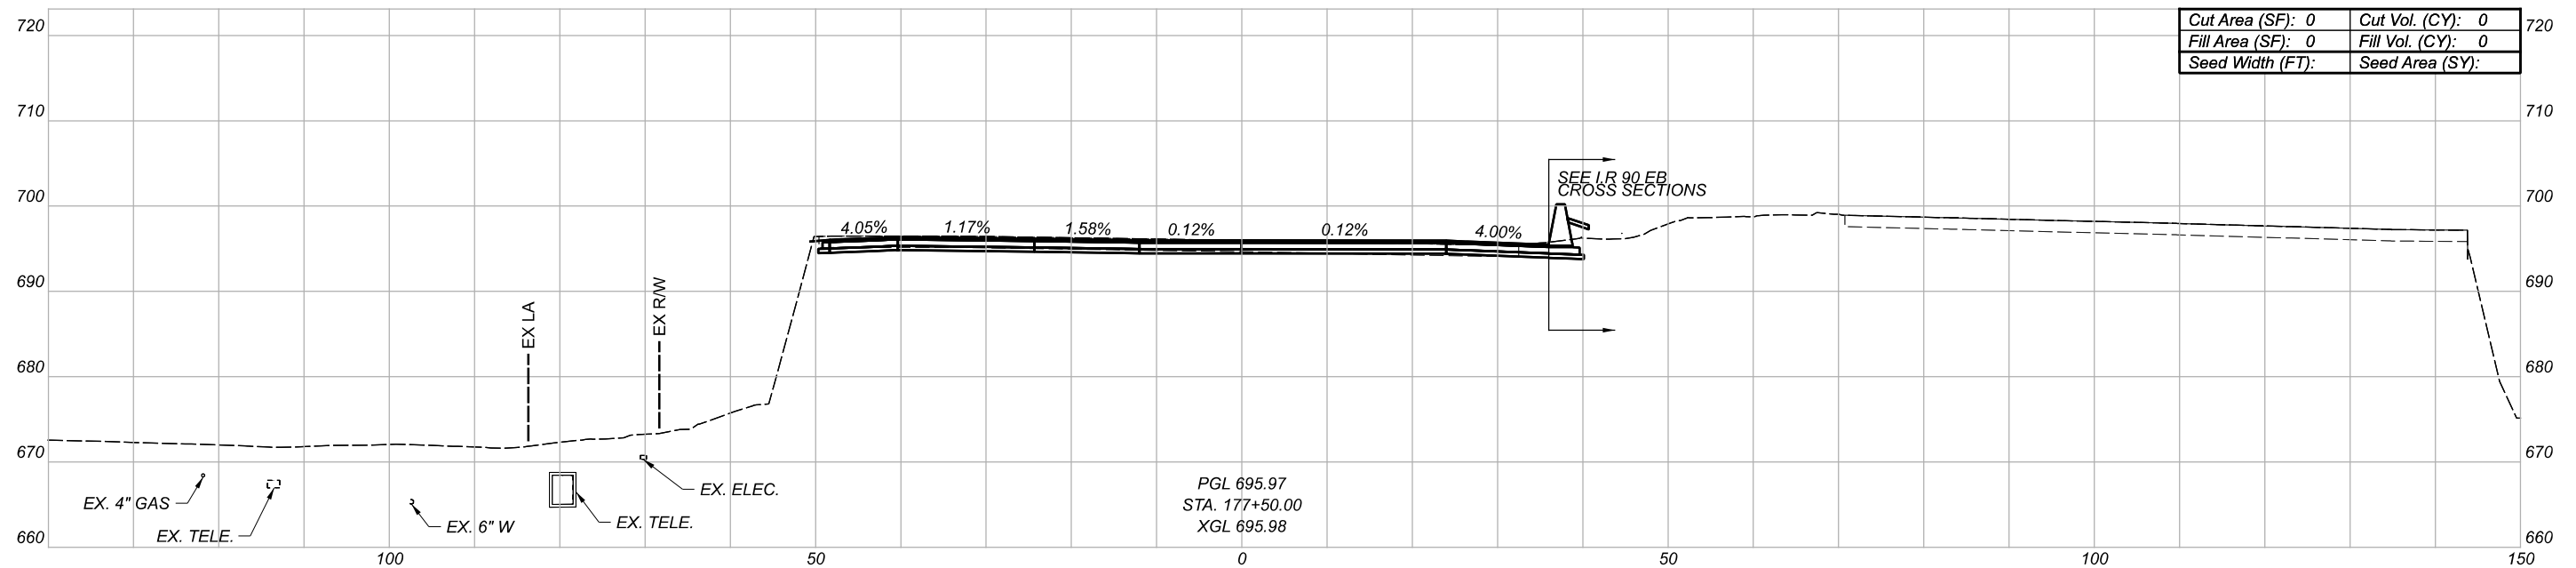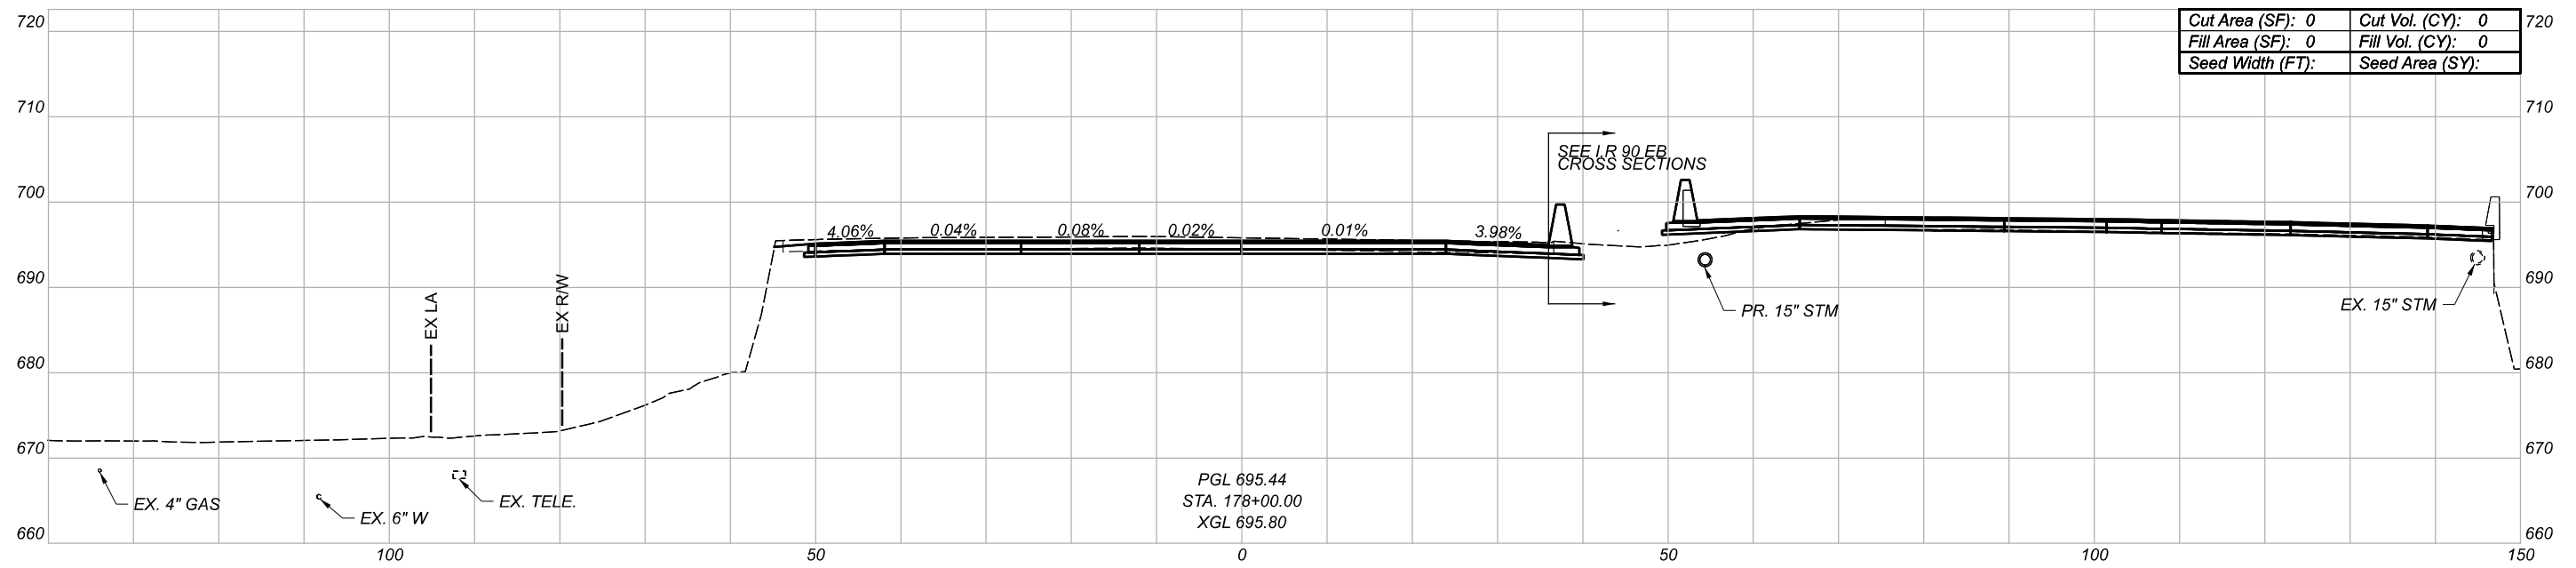

CROSS SECTIONS
I.R. 90 WB

DESIGN AGENCY

BURGESS & NIPLE
 100 WEST BIRE STREET
 PAINESVILLE, OHIO 44077



DESIGNER

REVIEWER

PROJECT ID

82382

Sheet Totals			SHEET	TOTAL
Seeding	Cut	Fill		
.	.	.	577	2339

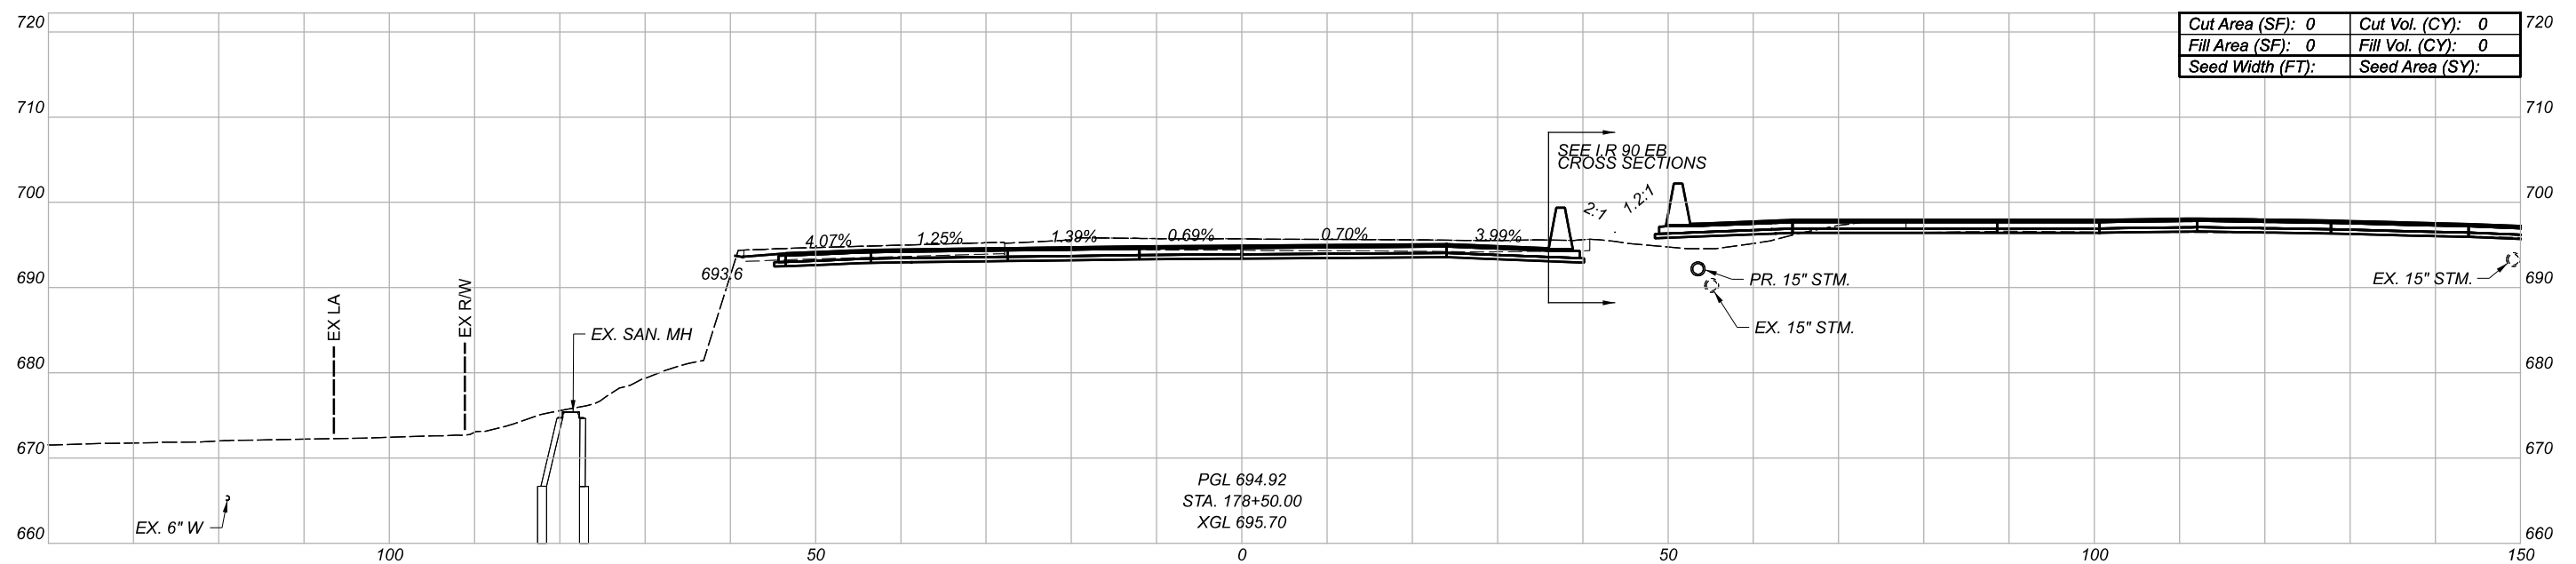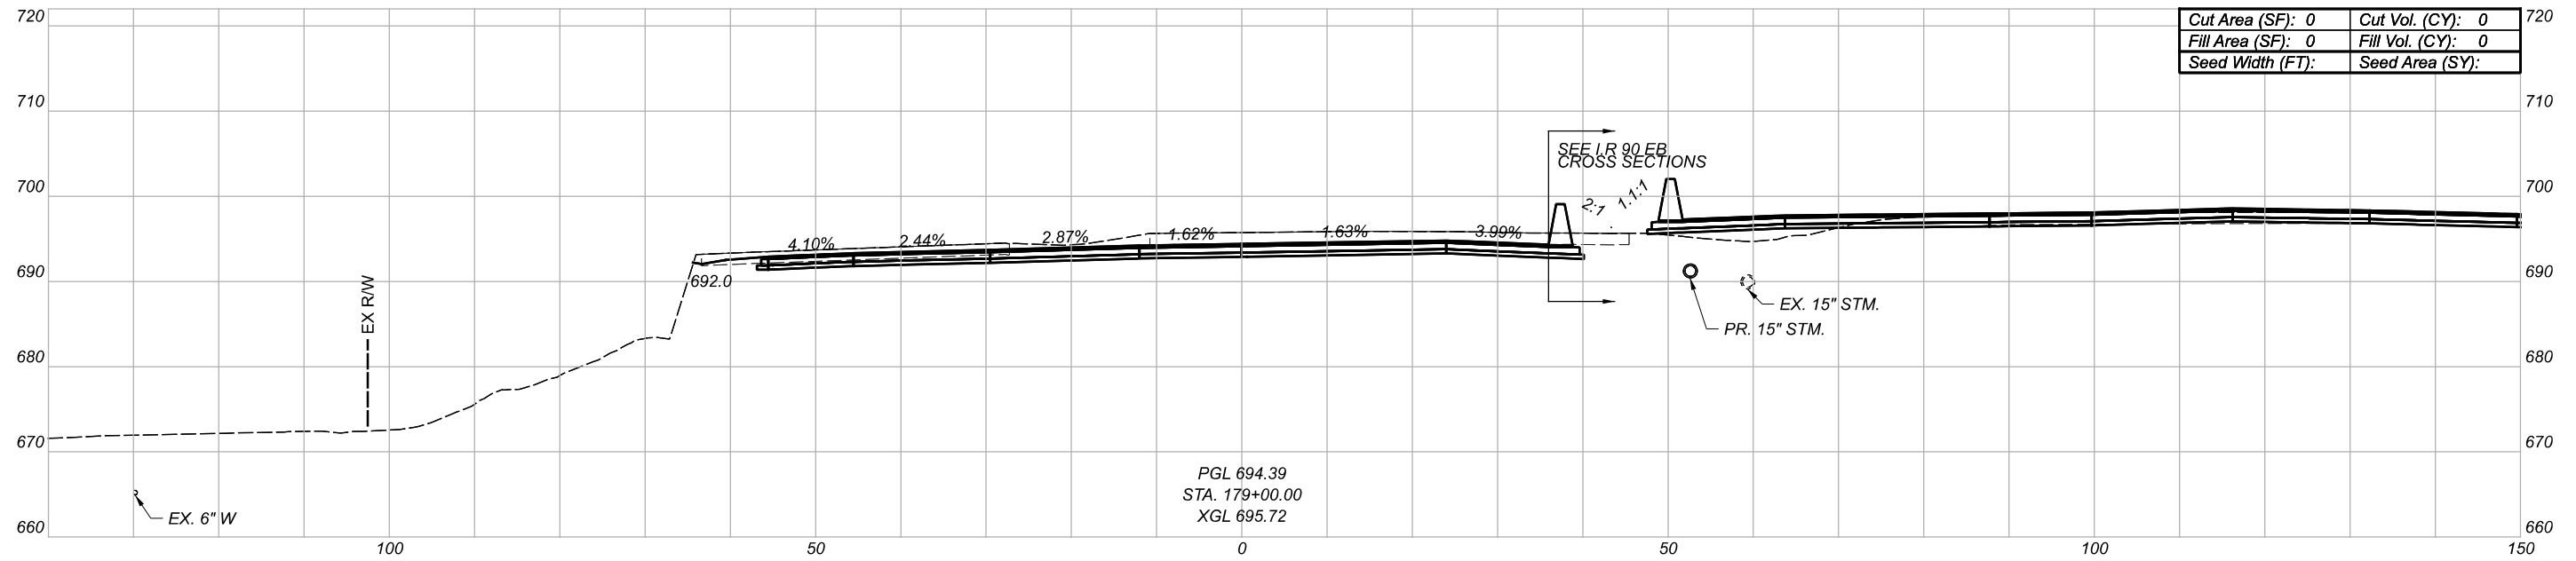

CROSS SECTIONS
I.R. 90 WB

DESIGN AGENCY

BURGESS & NIPLE
100 WEST BIRCH STREET
PARMESVILLE, OHIO 44077


DESIGNER

REVIEWER

PROJECT ID


82382

Sheet Totals			SHEET	TOTAL
Seeding	Cut	Fill		
.	.	.	578	2339

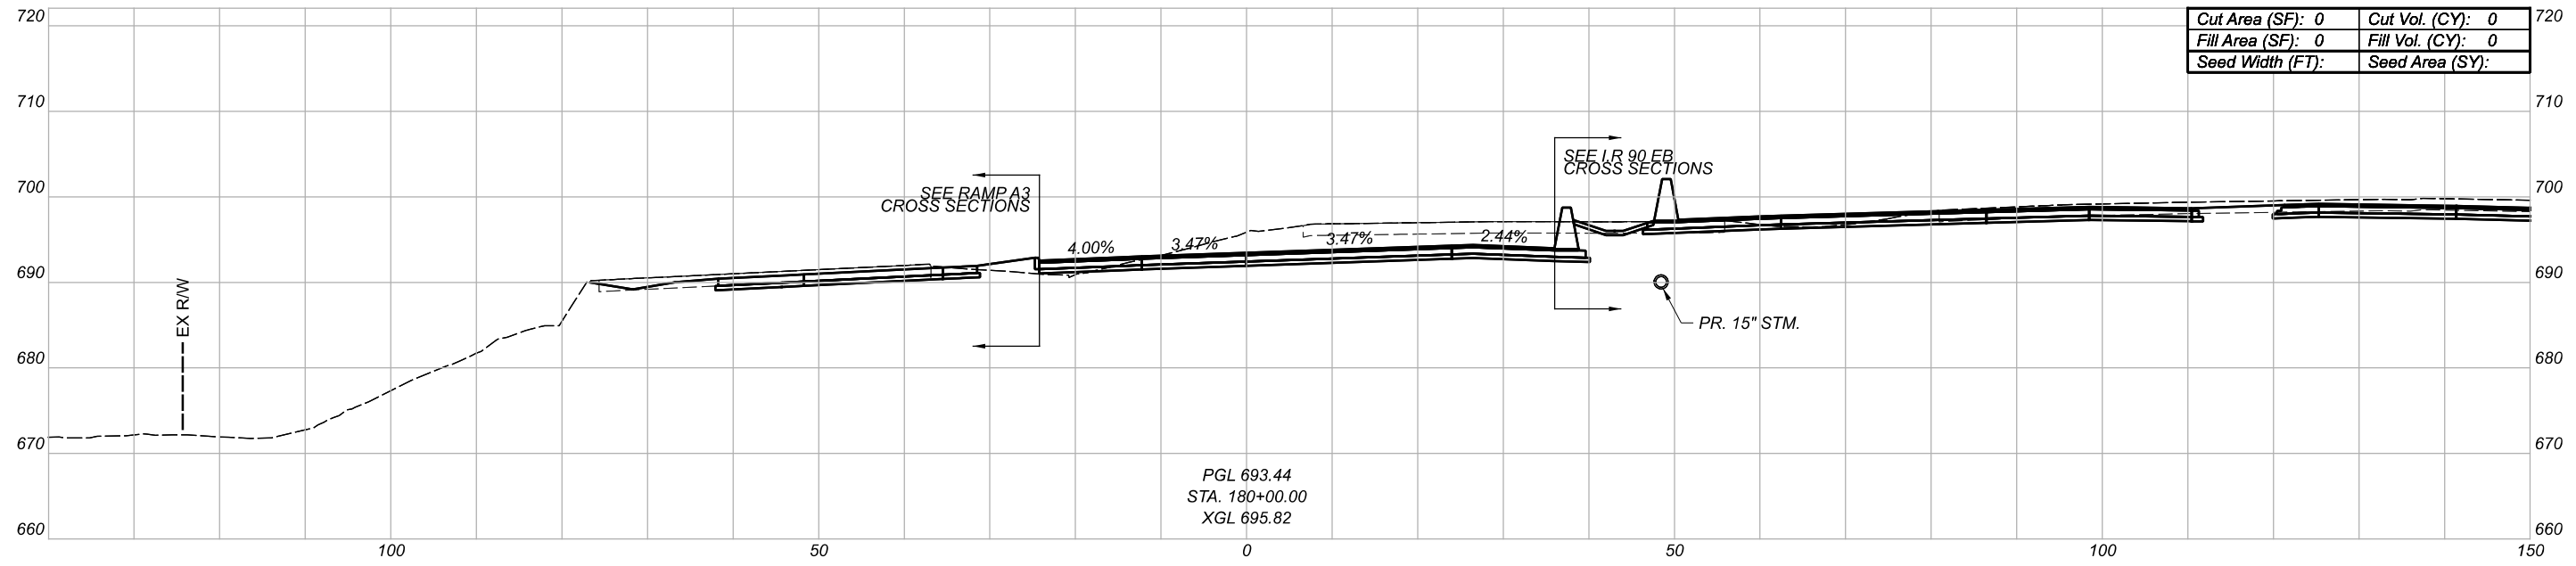

PGL 693.44
 STA. 180+00.00
 XGL 695.82

Cut Area (SF): 0	Cut Vol. (CY): 0
Fill Area (SF): 0	Fill Vol. (CY): 0
Seed Width (FT):	Seed Area (SY):

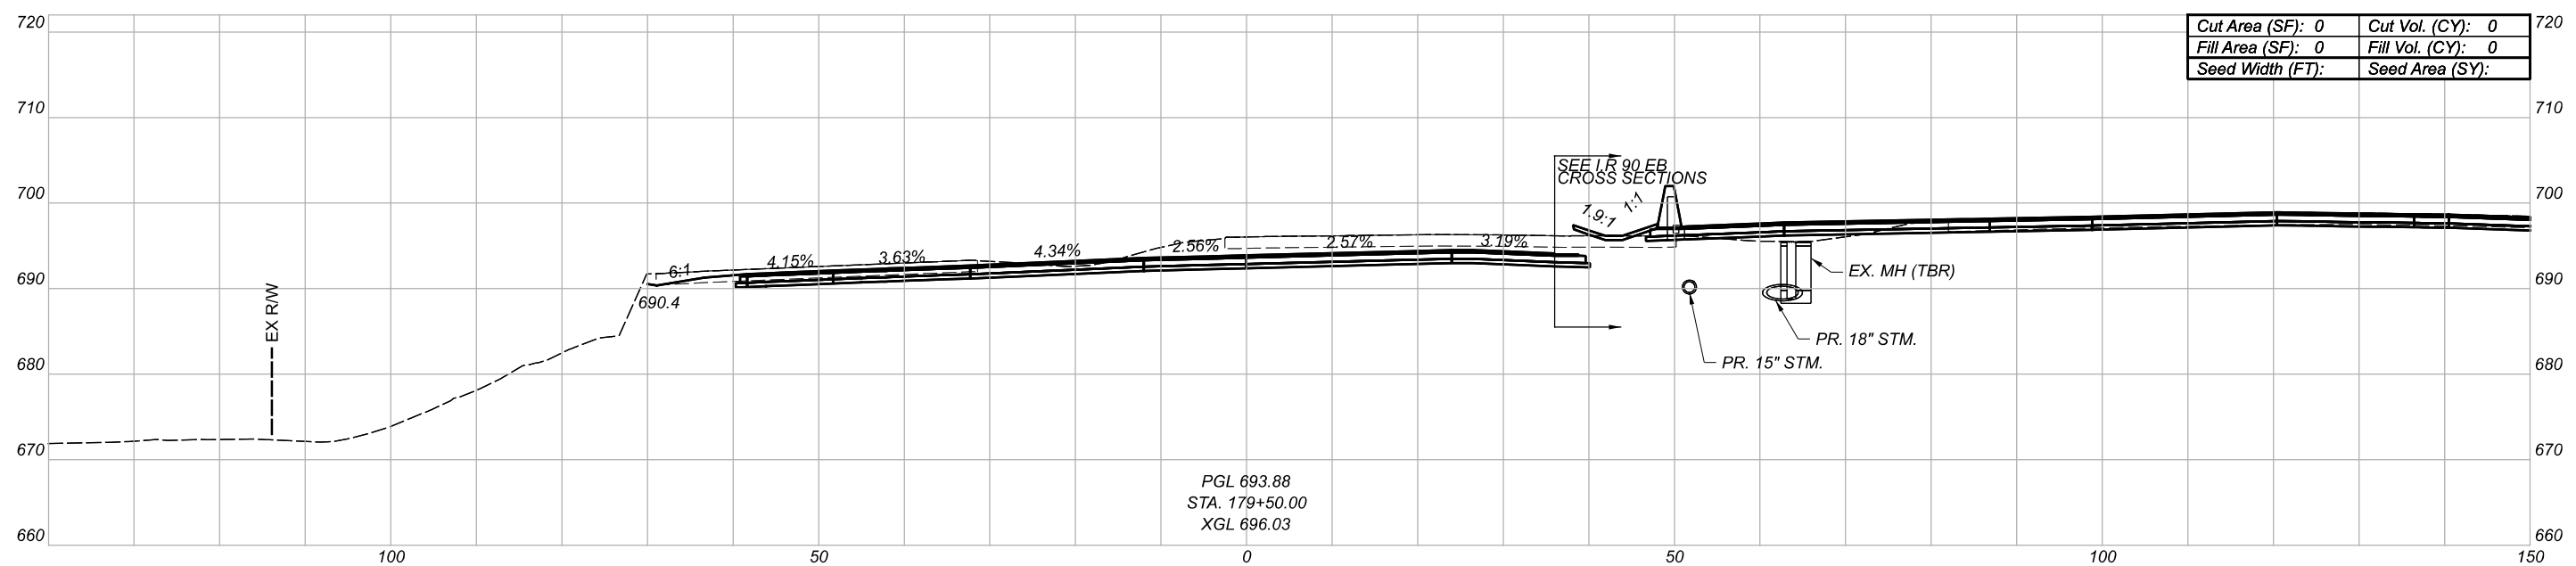

PGL 693.88
 STA. 179+50.00
 XGL 696.03

Cut Area (SF): 0	Cut Vol. (CY): 0
Fill Area (SF): 0	Fill Vol. (CY): 0
Seed Width (FT):	Seed Area (SY):


CROSS SECTIONS
 I.R. 90 WB

DESIGN AGENCY
BURGESS & NIPLE
 100 WEST BIRE STREET
 PAINESVILLE, OHIO 44077

DESIGNER
 REVIEWER


PROJECT ID
 82382

Sheet Totals			SHEET	TOTAL
Seeding	Cut	Fill		
.	.	.	579	2339

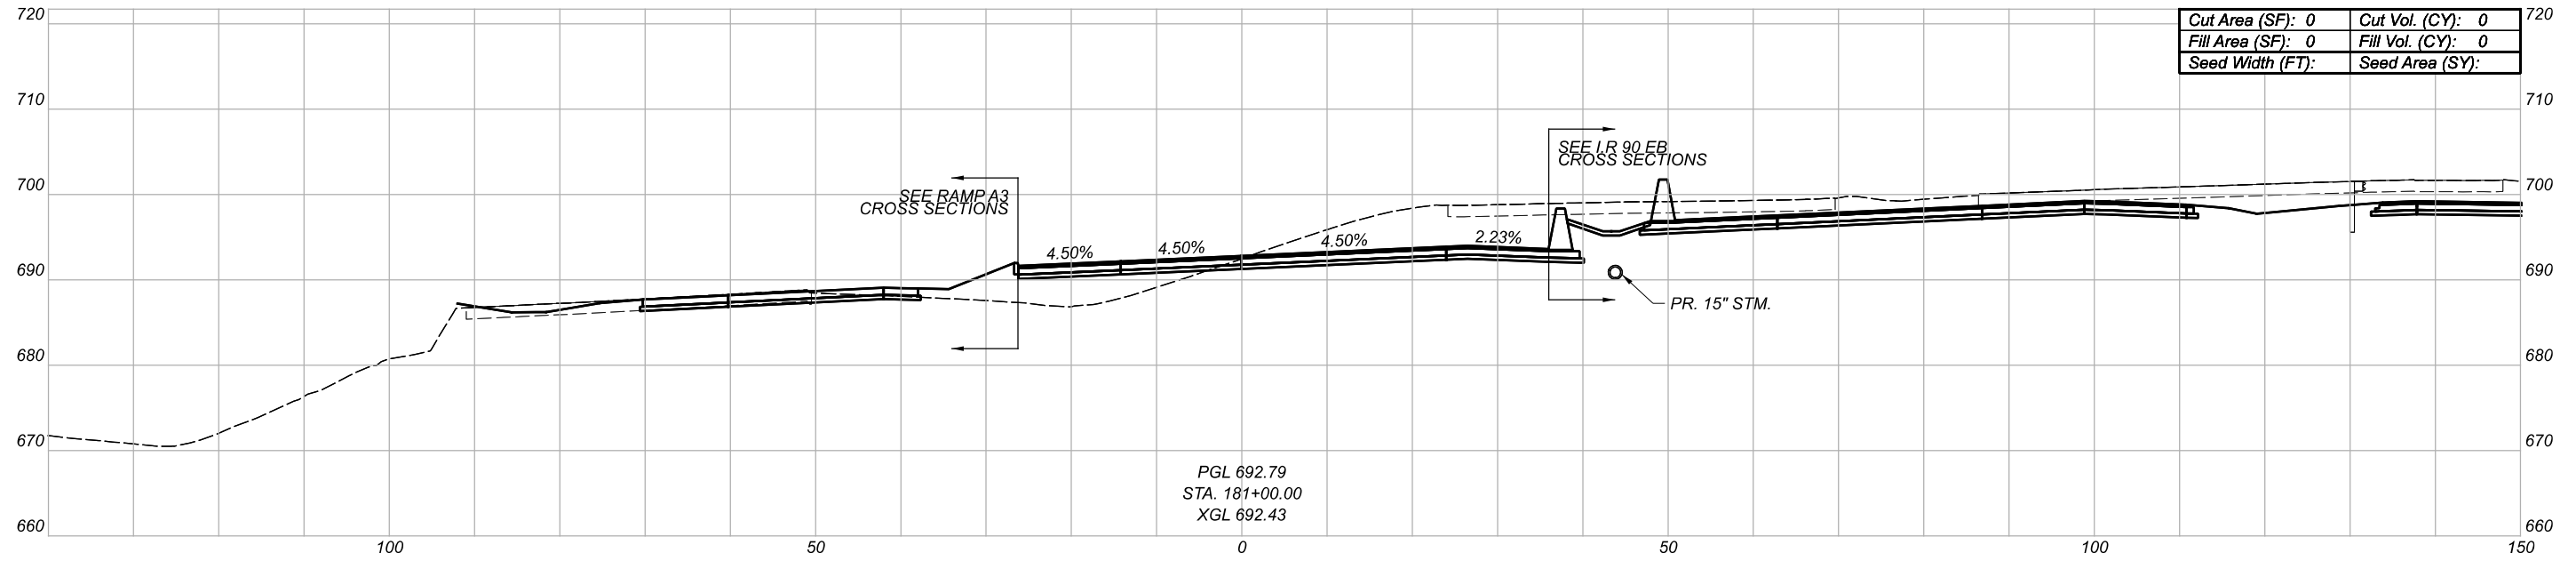

Cut Area (SF):	0	Cut Vol. (CY):	0
Fill Area (SF):	0	Fill Vol. (CY):	0
Seed Width (FT):		Seed Area (SY):	

PGL 692.79
 STA. 181+00.00
 XGL 692.43

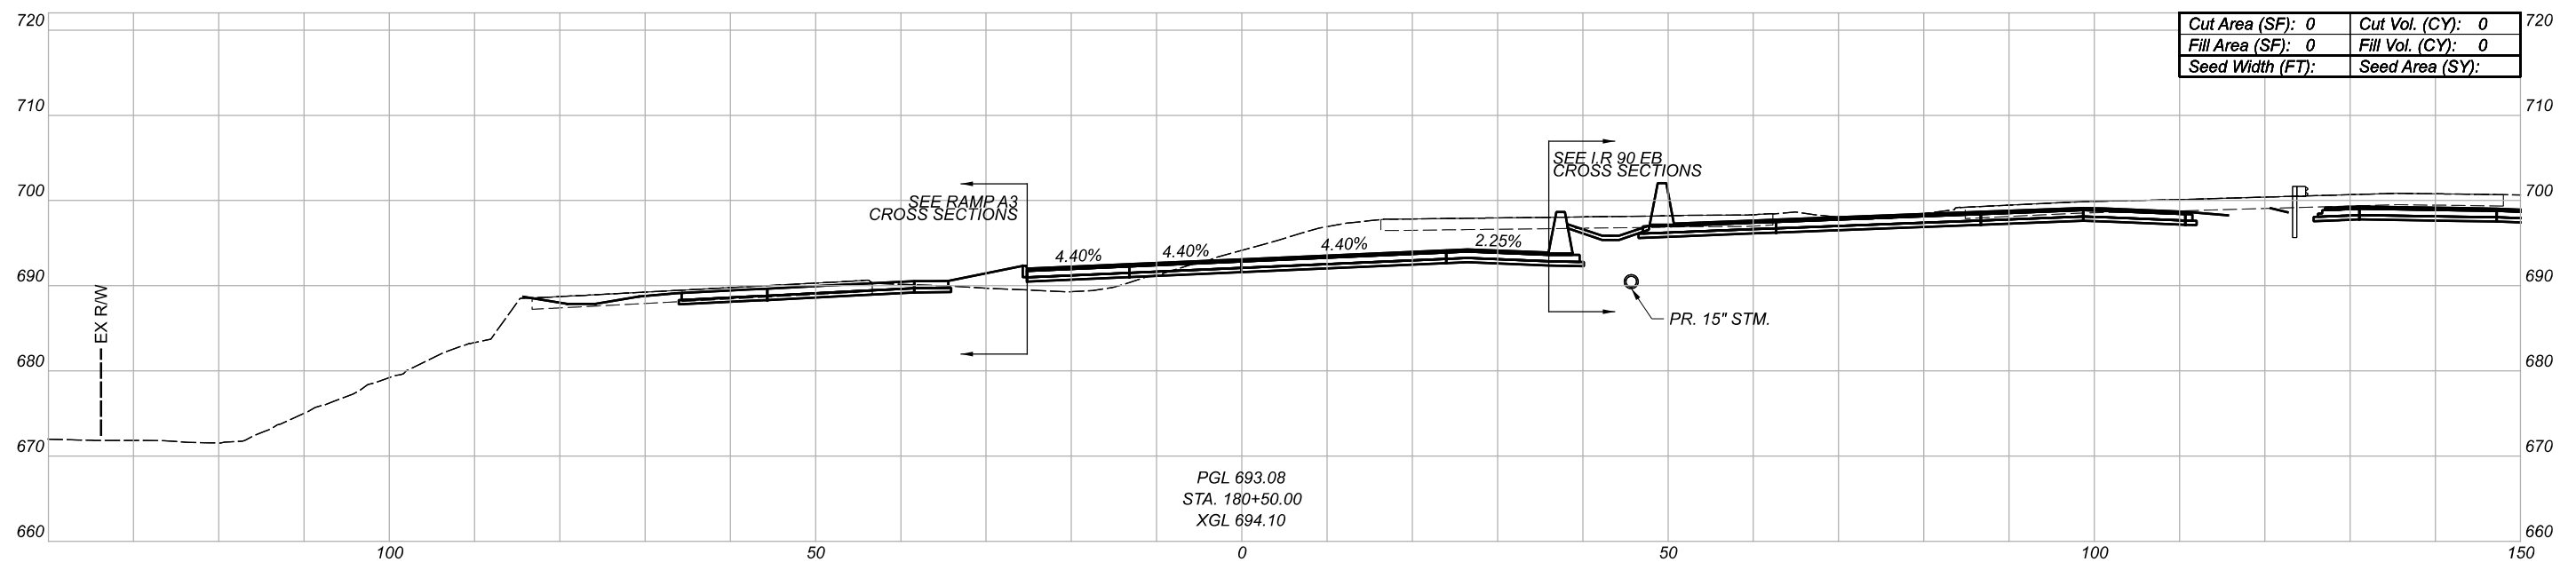

Cut Area (SF):	0	Cut Vol. (CY):	0
Fill Area (SF):	0	Fill Vol. (CY):	0
Seed Width (FT):		Seed Area (SY):	

PGL 693.08
 STA. 180+50.08
 XGL 694.10

CROSS SECTIONS
 I.R. 90 WB

DESIGN AGENCY

BURGESS & NIPLE
 100 WEST BIRE STREET
 PAINESVILLE, OHIO 44077



DESIGNER

REVIEWER

PROJECT ID

82382

Sheet Totals			SHEET	TOTAL
Seeding	Cut	Fill		
.	.	.	580	2339

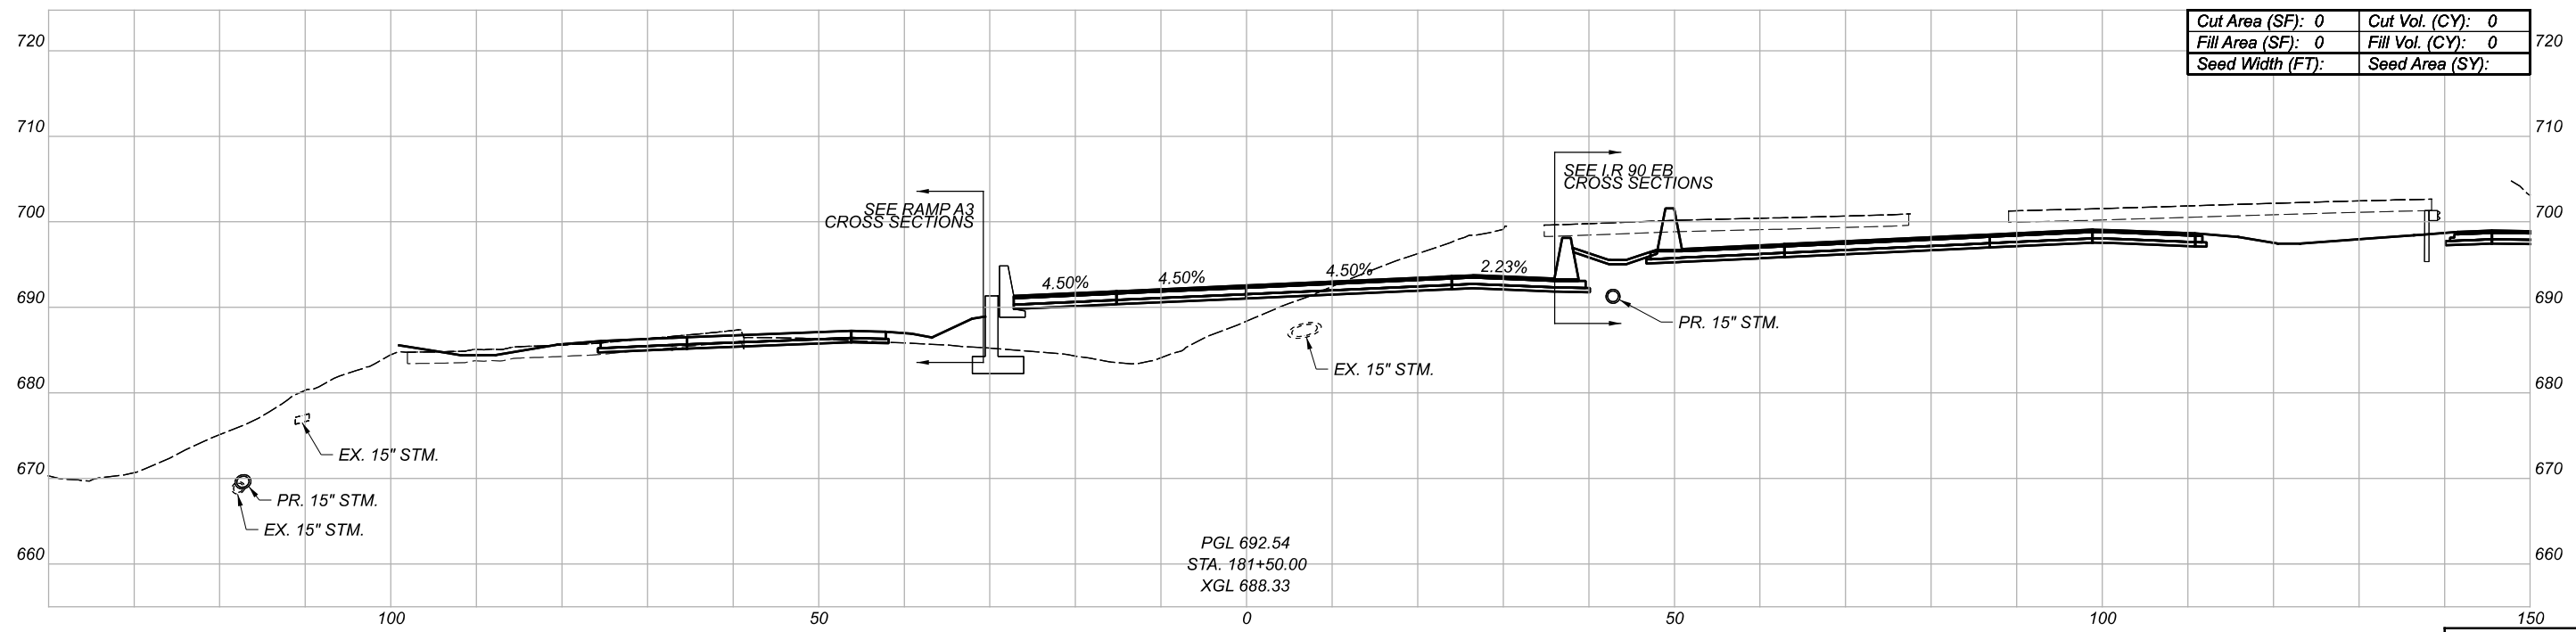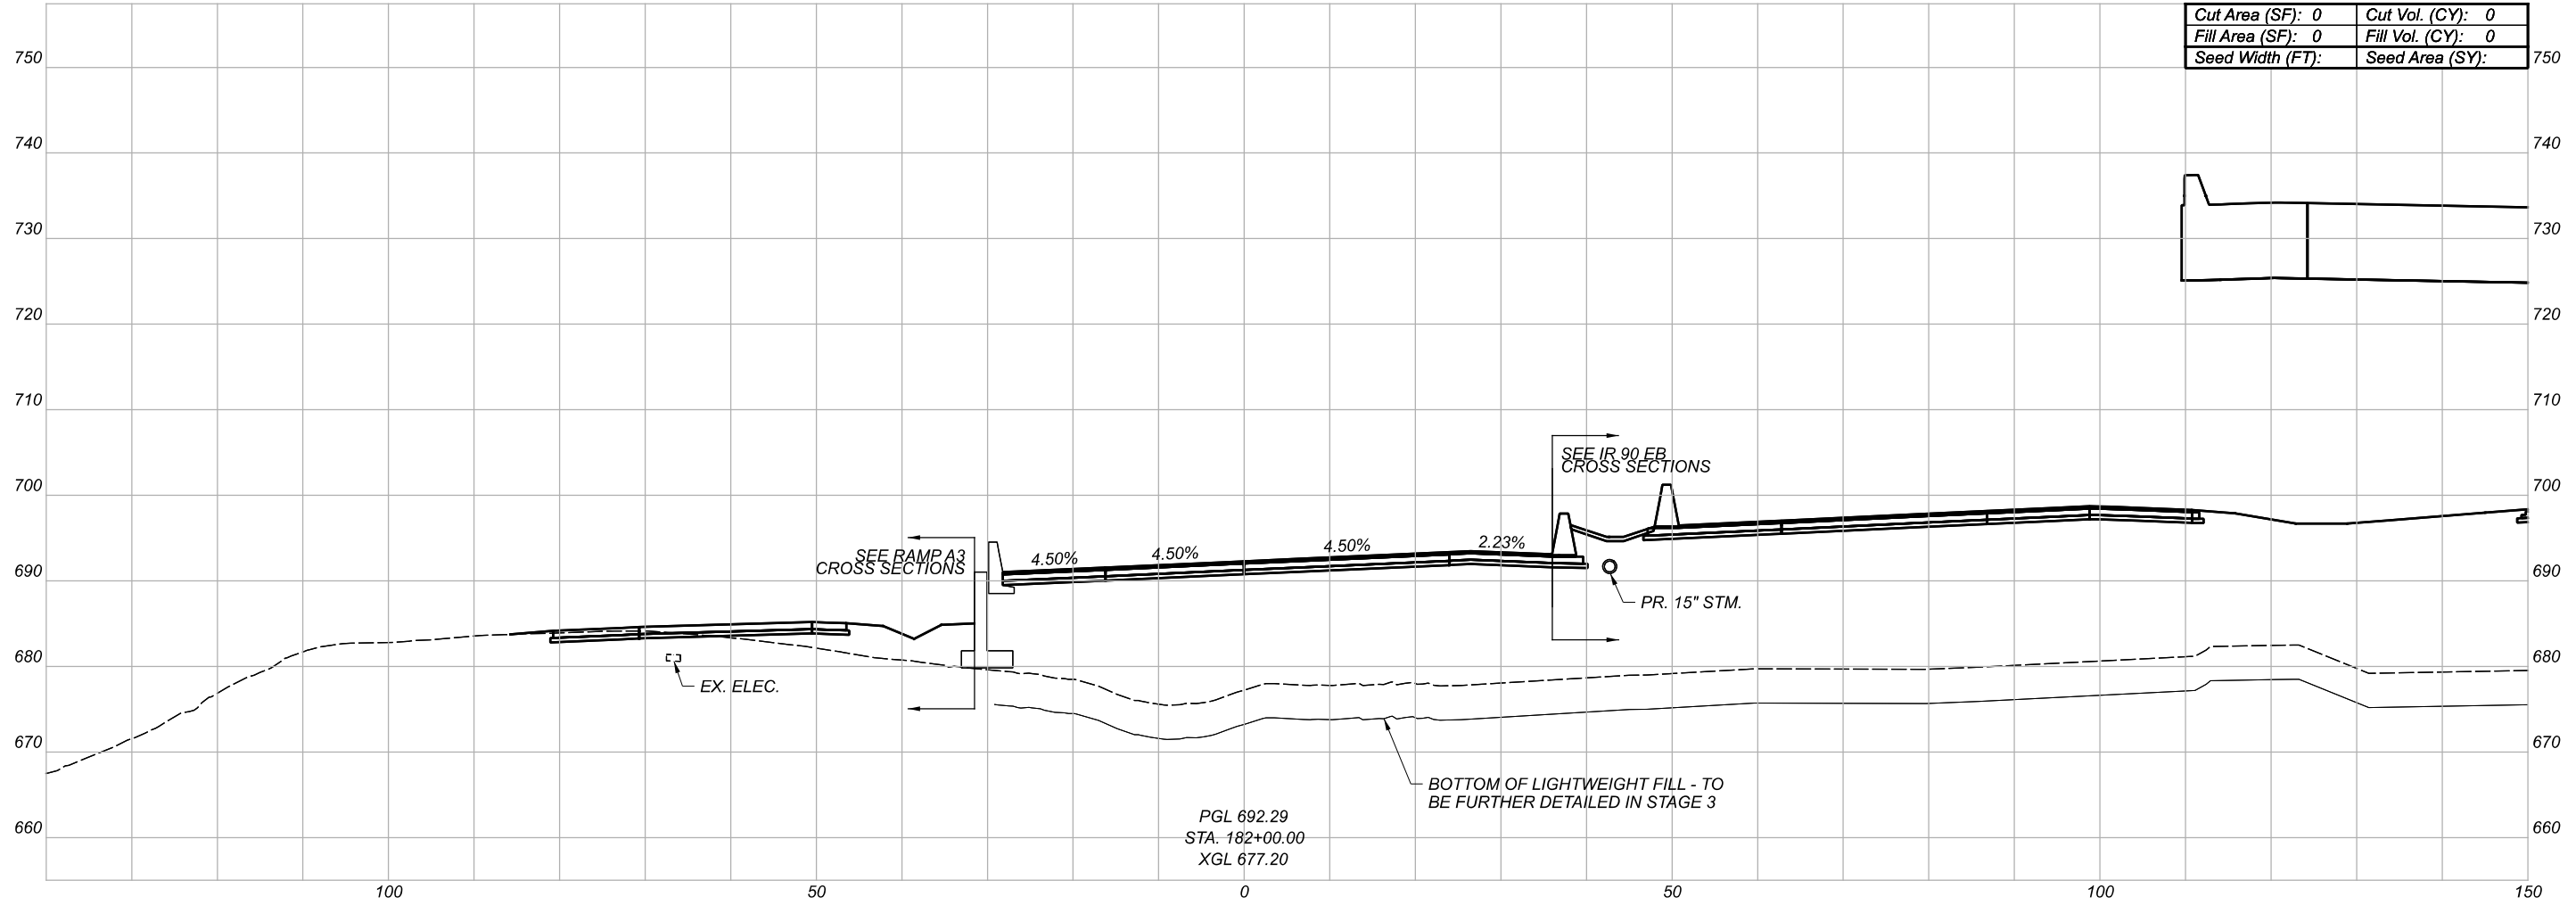


CROSS SECTIONS
I.R. 90 WB

DESIGN AGENCY
BURGESS & NIPLE
100 WEST BIRE STREET
PAINESVILLE, OHIO 44077

DESIGNER
REVIEWER
PROJECT ID
82382

Sheet Totals			SHEET	TOTAL
Seeding	Cut	Fill		
.	.	.	581	2339

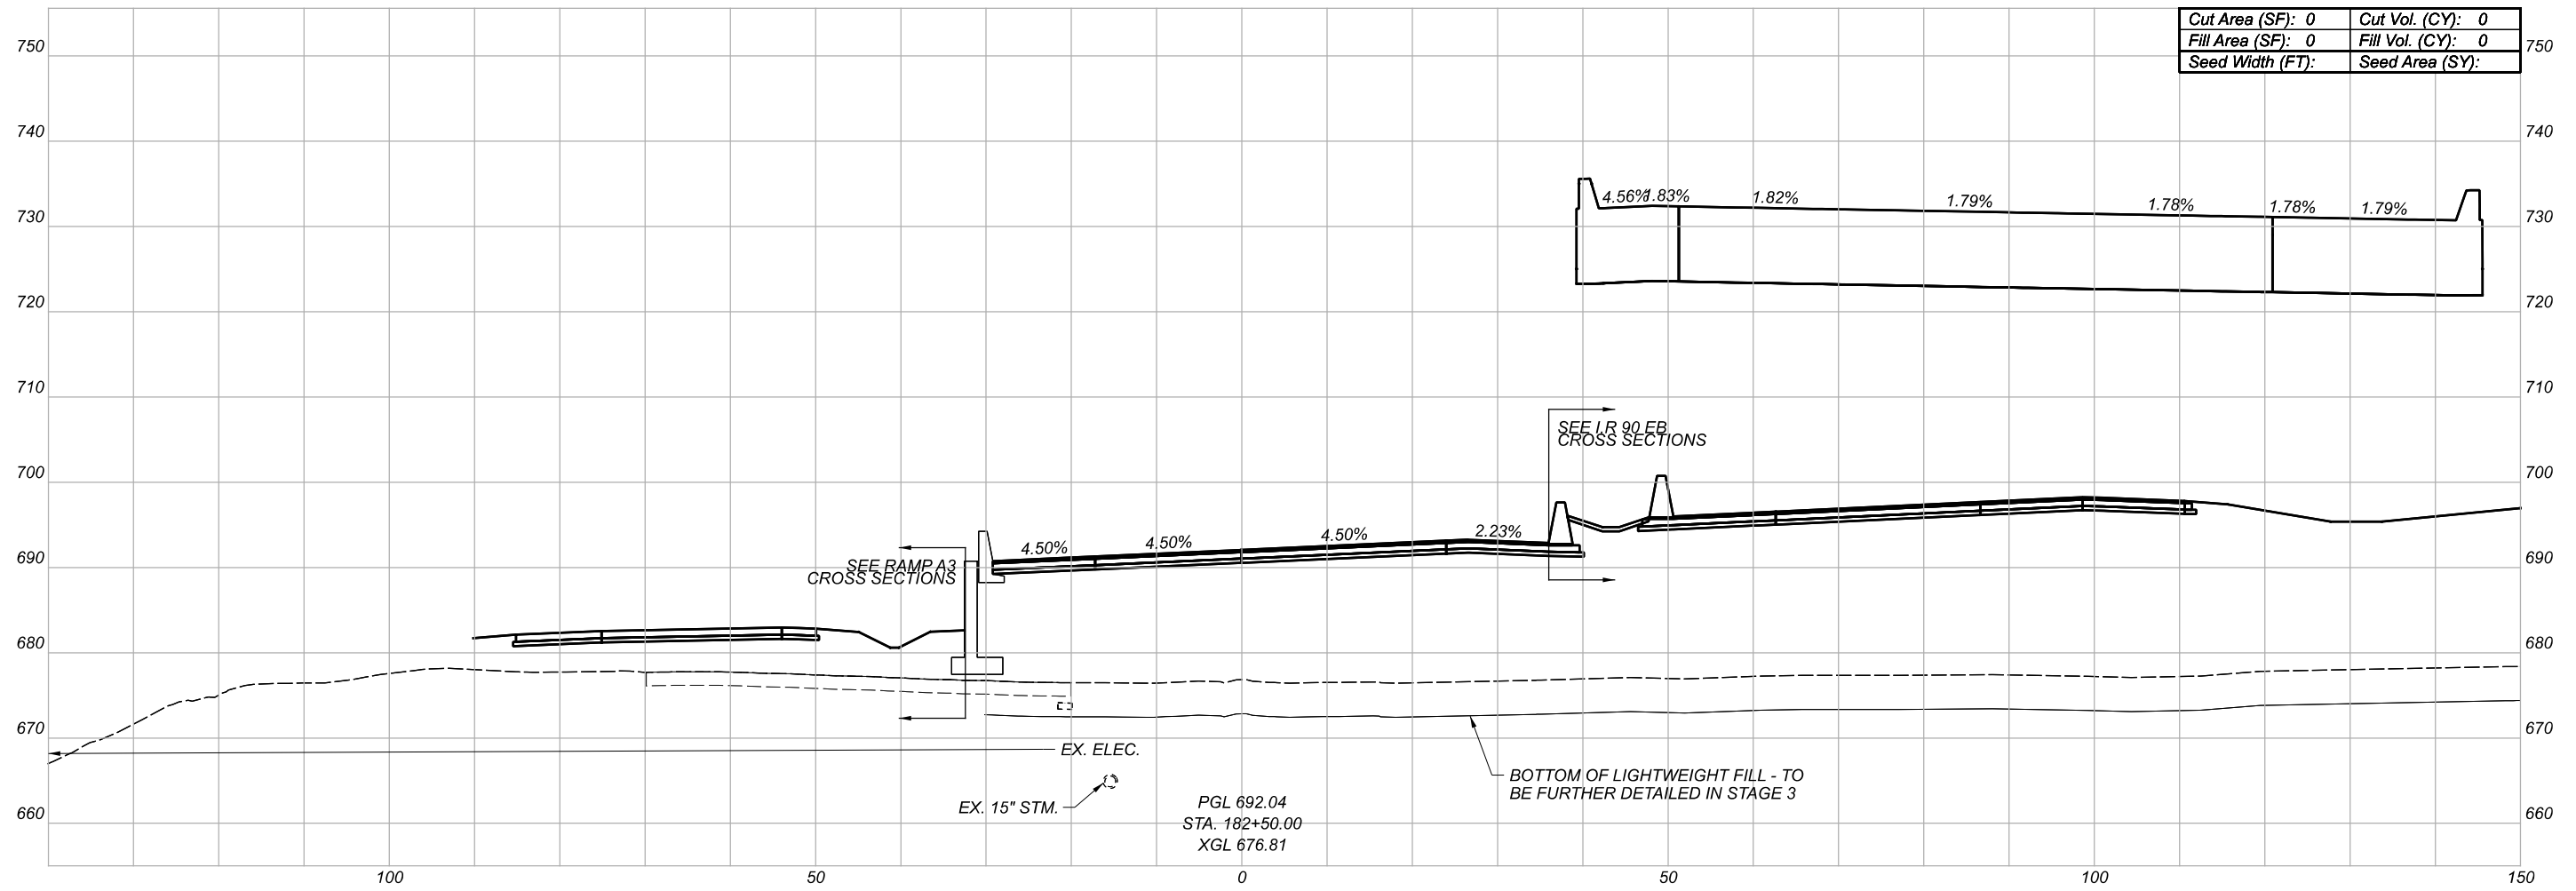

Cut Area (SF): 0	Cut Vol. (CY): 0
Fill Area (SF): 0	Fill Vol. (CY): 0
Seed Width (FT):	Seed Area (SY):

CROSS SECTIONS
I.R. 90 WB

DESIGN AGENCY

BURGESS & NIPLE
100 WEST BIRE STREET
PARMERSVILLE, OHIO 44077


DESIGNER

REVIEWER

PROJECT ID

82382

Sheet Totals			SHEET	TOTAL
Seeding	Cut	Fill		
.	.	.	582	2339

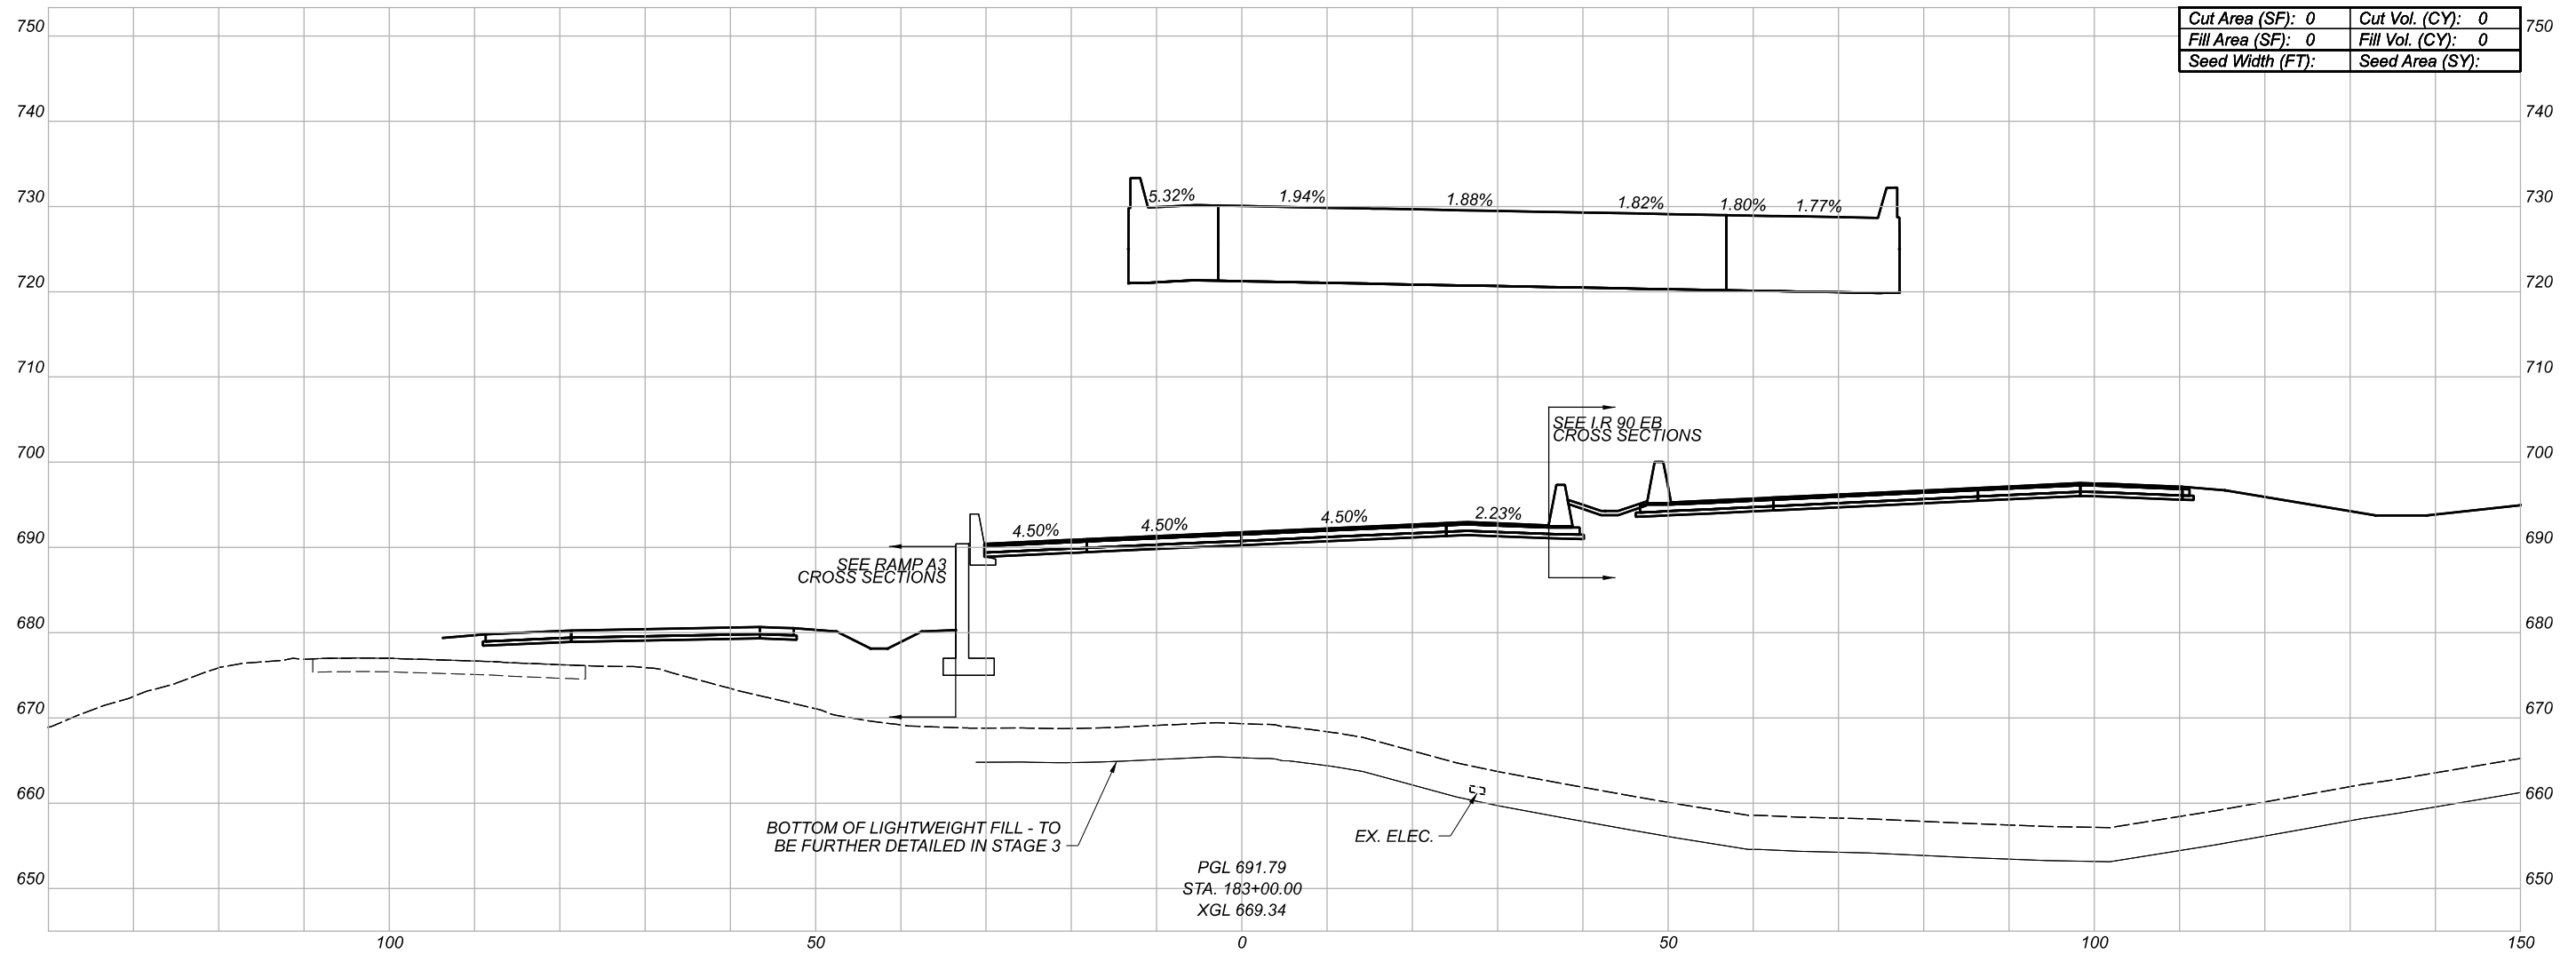

Cut Area (SF):	0	Cut Vol. (CY):	0
Fill Area (SF):	0	Fill Vol. (CY):	0
Seed Width (FT):		Seed Area (SY):	

PGL 691.79
 STA. 183+00.00
 XGL 669.34

BOTTOM OF LIGHTWEIGHT FILL - TO
 BE FURTHER DETAILED IN STAGE 3

EX. ELEC.

SEE RAMP A3
 CROSS SECTIONS

SEE I.R. 90 EB
 CROSS SECTIONS

CROSS SECTIONS
 I.R. 90 WB

DESIGN AGENCY

**BURGESS
 & NIPLE**
 100 WEST BIRE STREET
 PAINESVILLE, OHIO 44077


DESIGNER

REVIEWER


PROJECT ID

82382

Sheet Totals			SHEET	TOTAL
Seeding	Cut	Fill		
.	.	.	583	2339

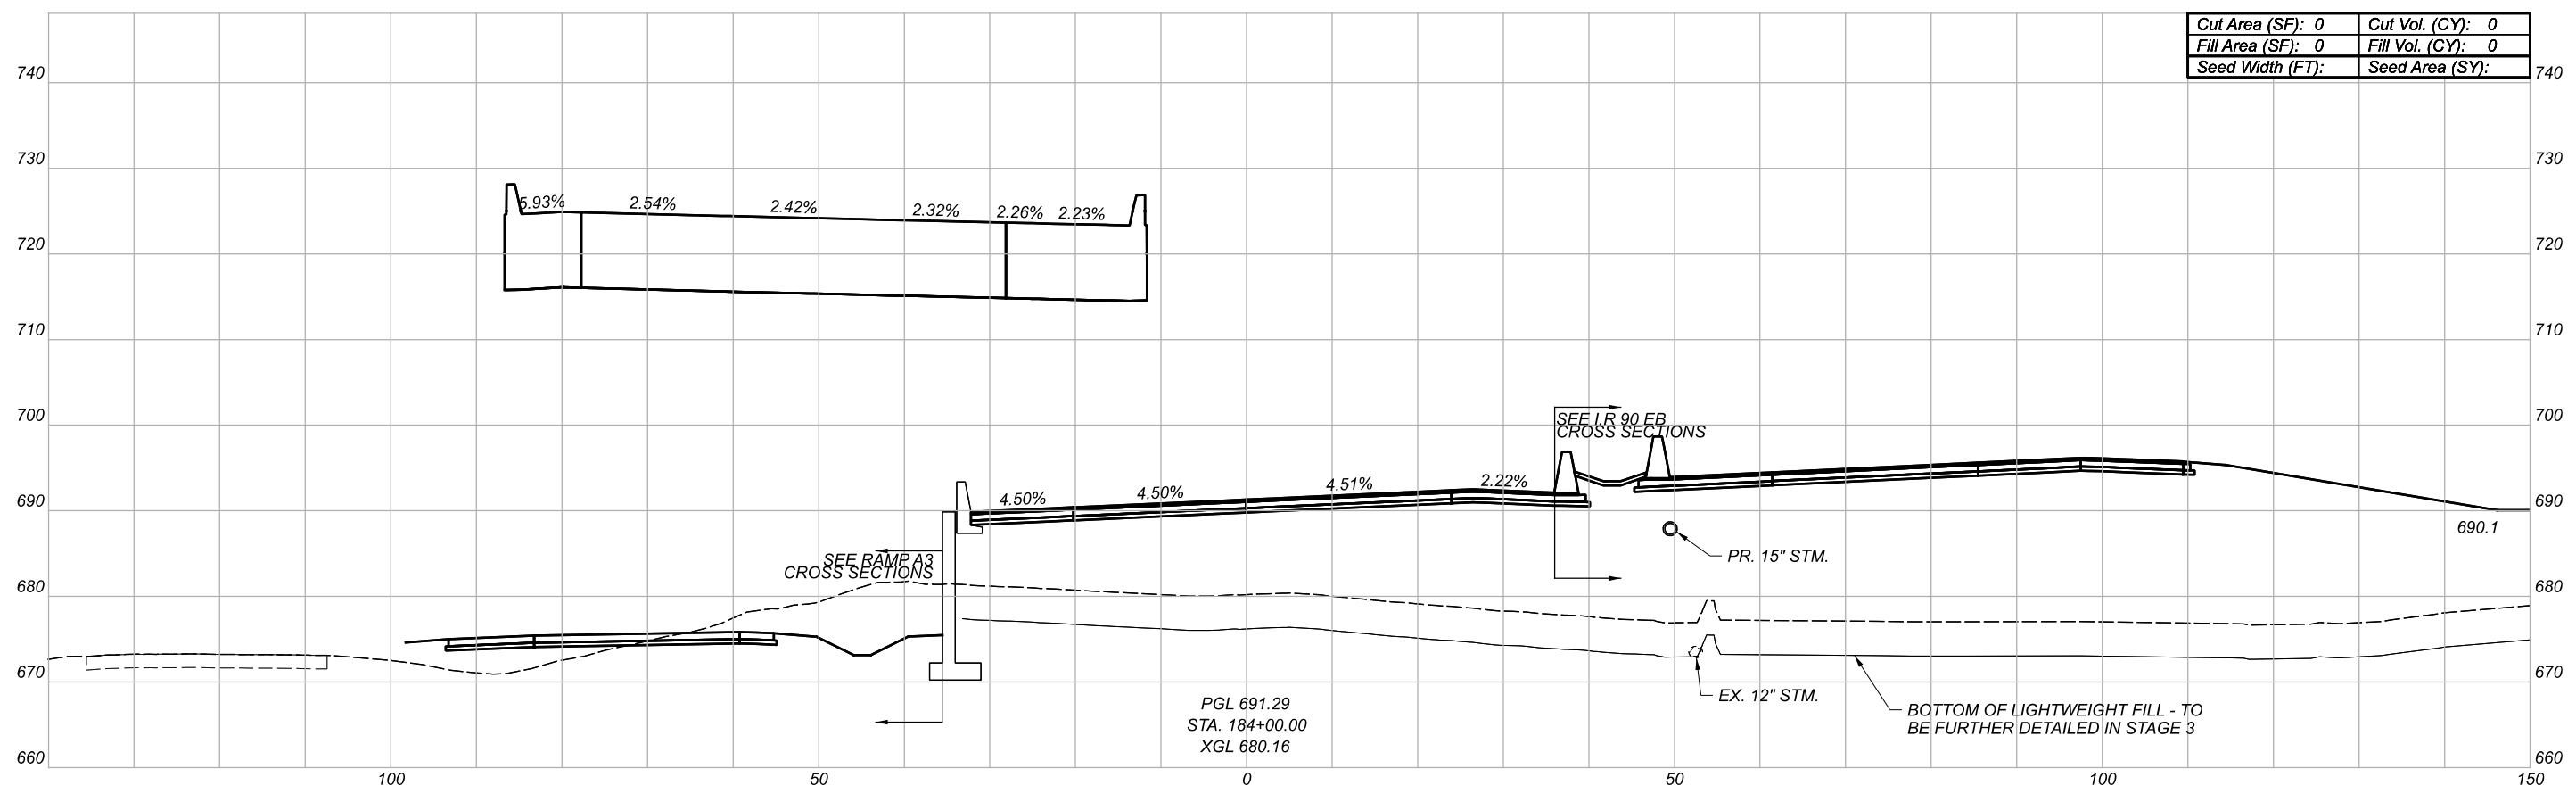

Cut Area (SF): 0	Cut Vol. (CY): 0
Fill Area (SF): 0	Fill Vol. (CY): 0
Seed Width (FT):	Seed Area (SY):

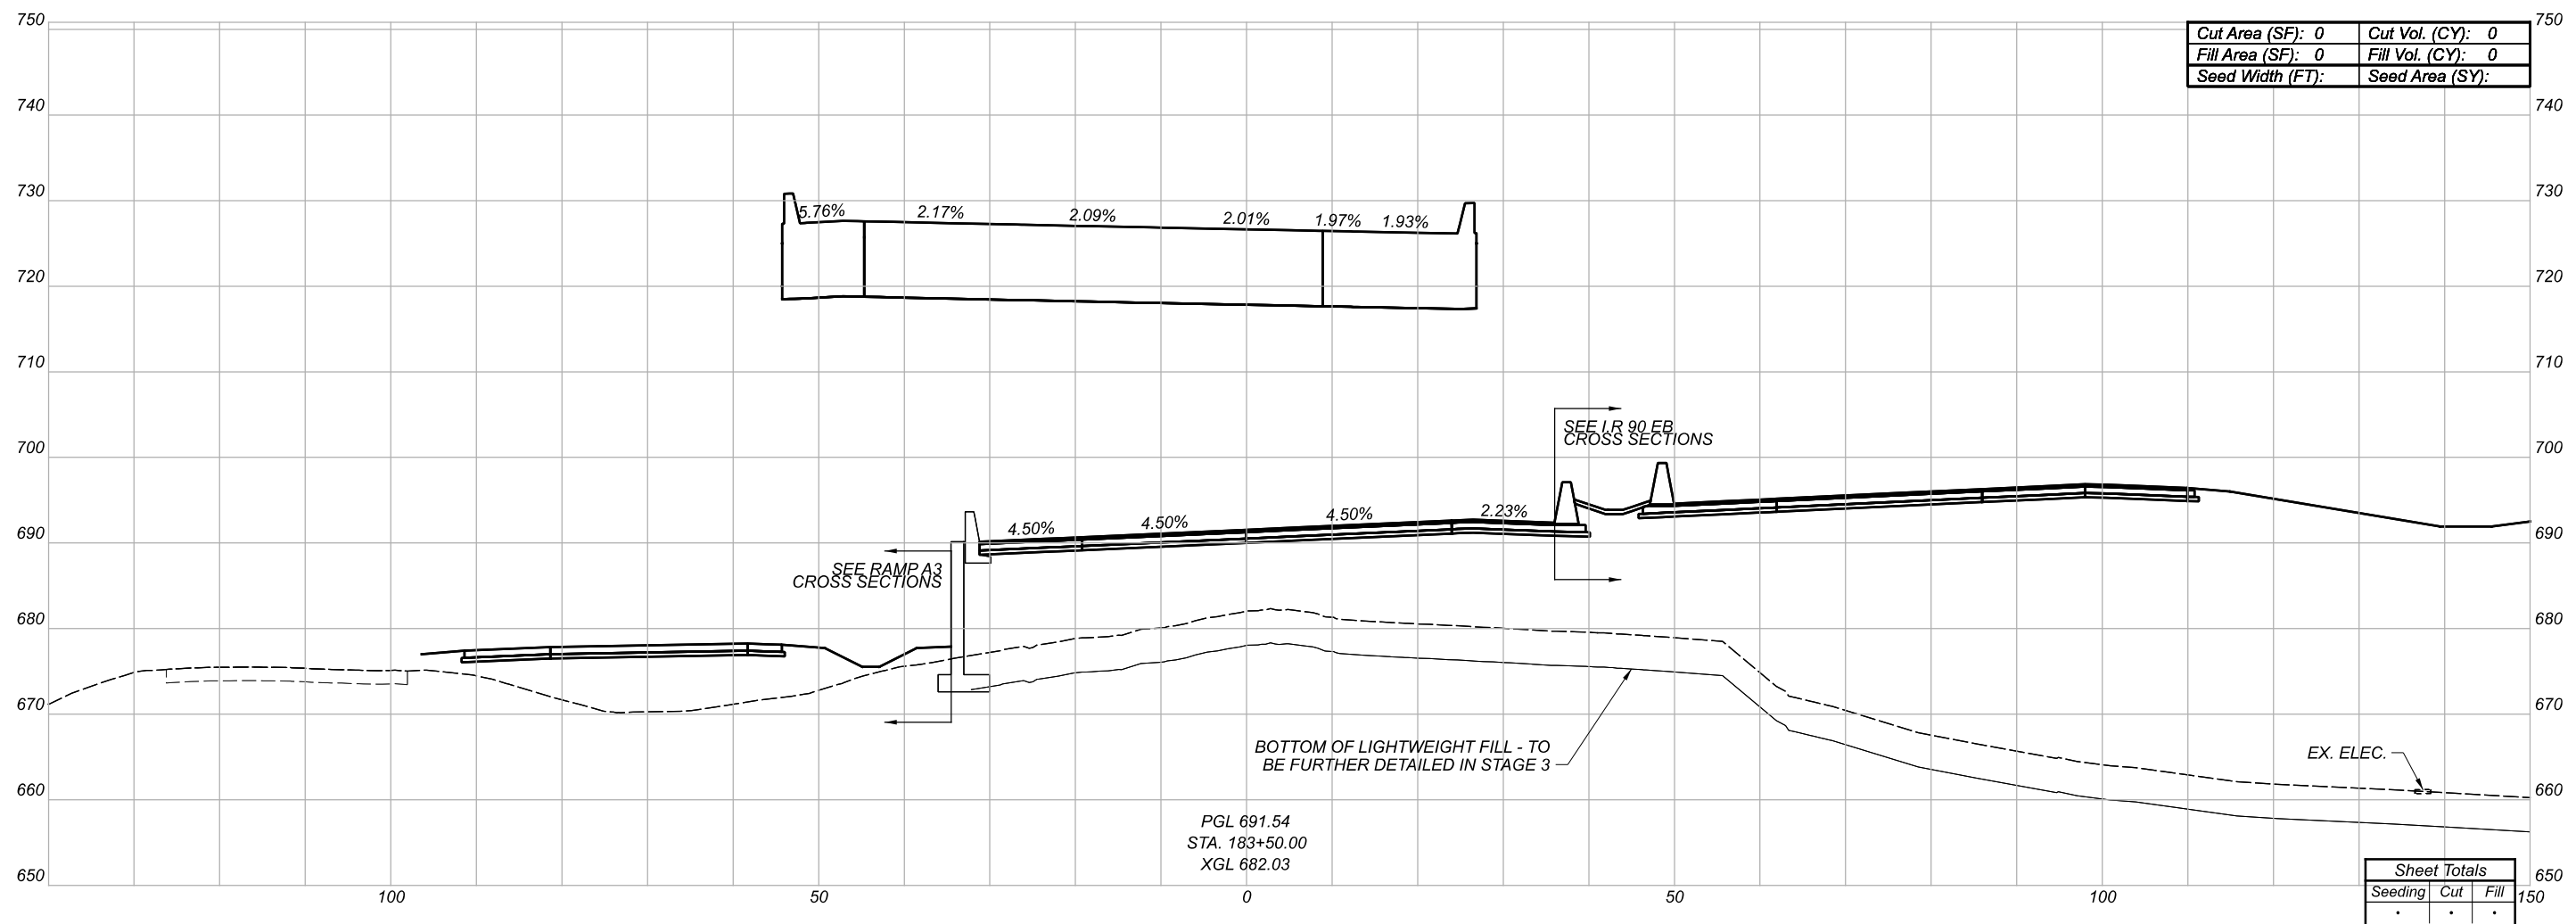


Cut Area (SF): 0	Cut Vol. (CY): 0
Fill Area (SF): 0	Fill Vol. (CY): 0
Seed Width (FT):	Seed Area (SY):


Sheet Totals		
Seeding	Cut	Fill
.	.	.

CROSS SECTIONS
I.R. 90 WB

DESIGN AGENCY	
BURGESS & NIPLE 100 WEST BIRE STREET PARMESVILLE, OHIO 44077	
DESIGNER	--
REVIEWER	--
PROJECT ID	82382
SHEET	584
TOTAL	2339

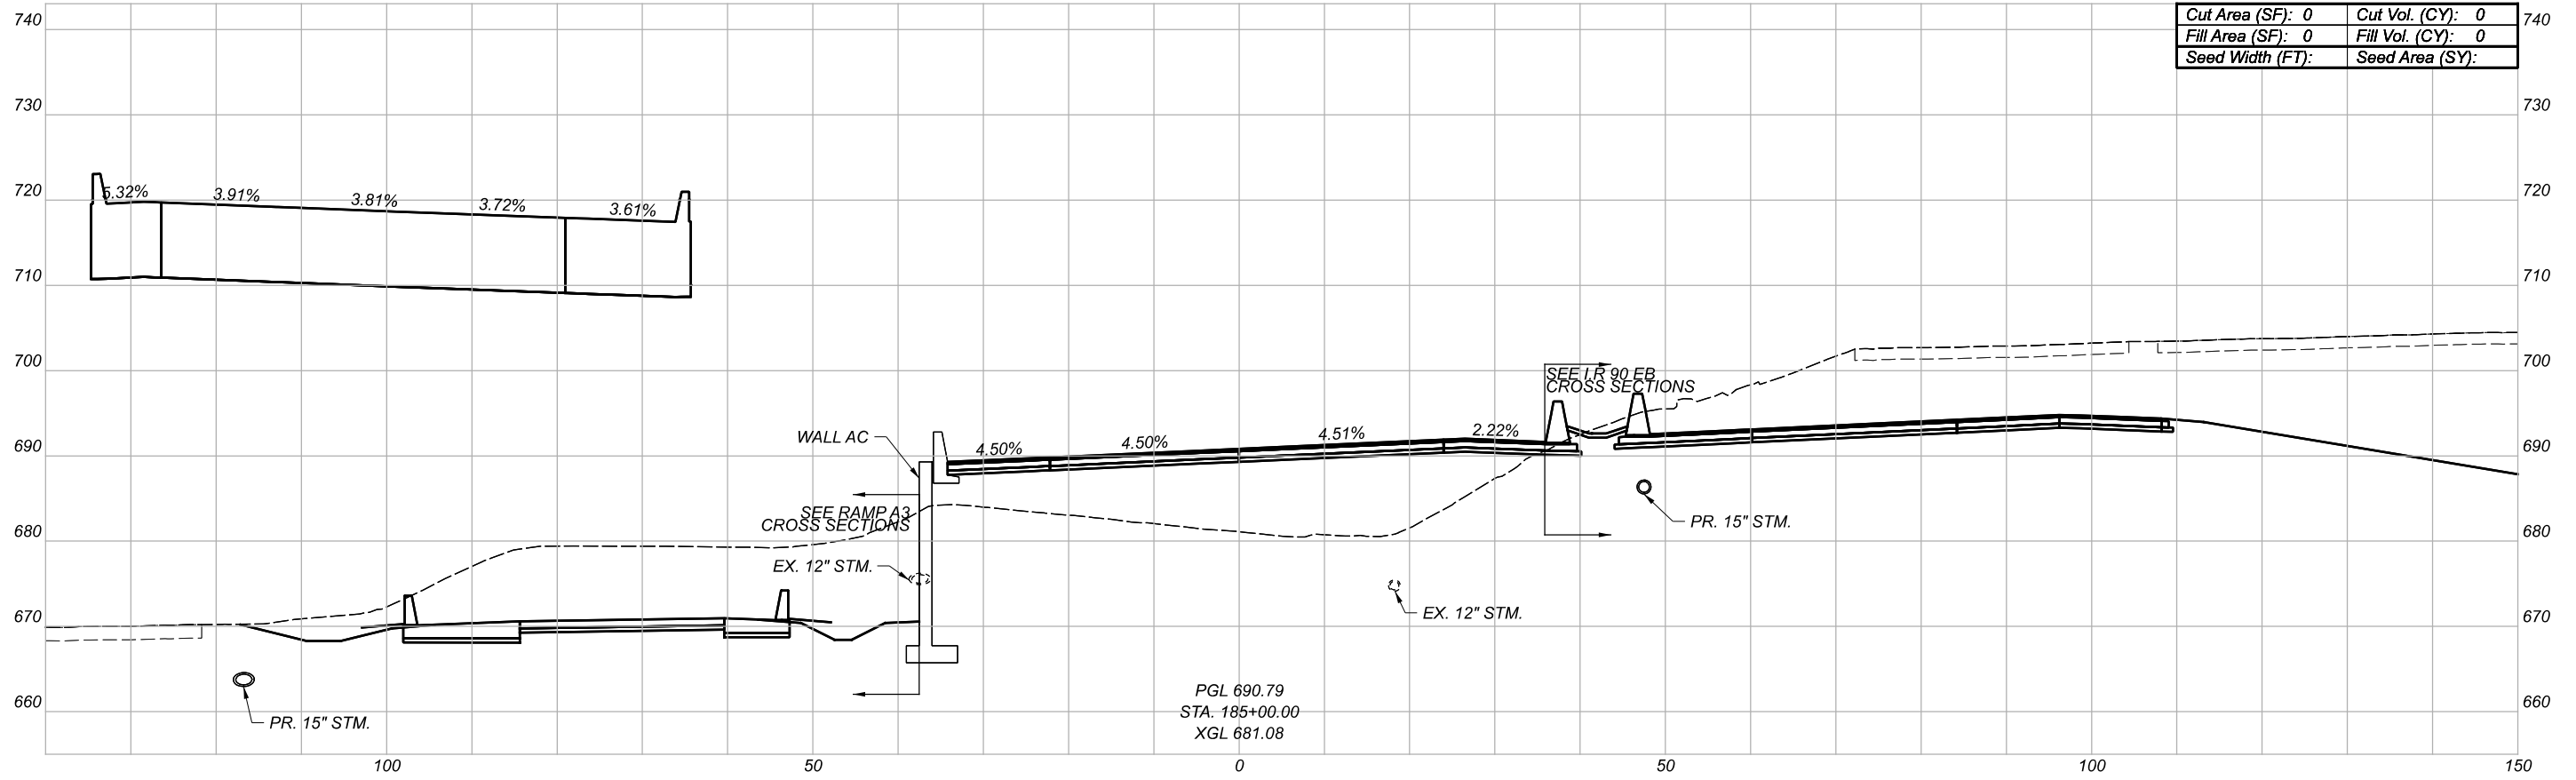

Cut Area (SF):	0	Cut Vol. (CY):	0
Fill Area (SF):	0	Fill Vol. (CY):	0
Seed Width (FT):		Seed Area (SY):	

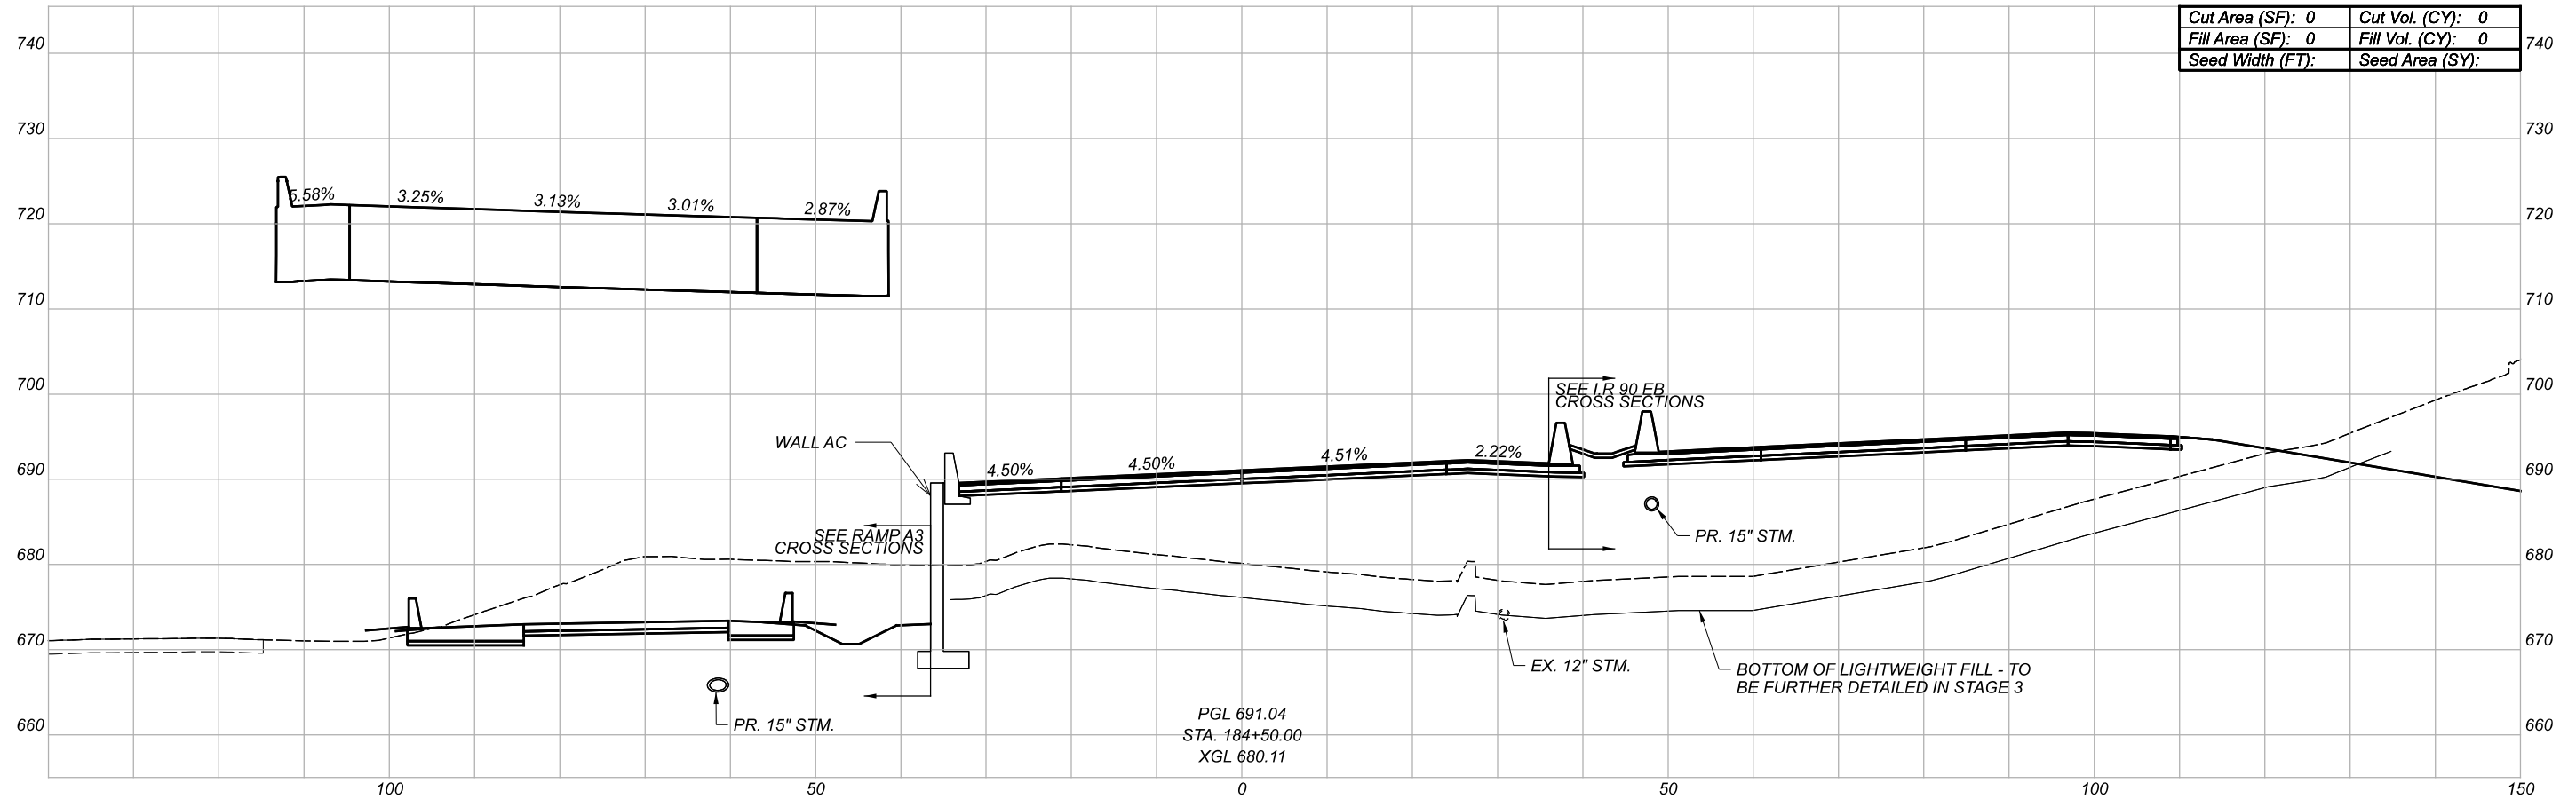

Cut Area (SF):	0	Cut Vol. (CY):	0
Fill Area (SF):	0	Fill Vol. (CY):	0
Seed Width (FT):		Seed Area (SY):	

CROSS SECTIONS
 I.R. 90 WB

DESIGN AGENCY

BURGESS & NIPLE
 100 WEST BIRE STREET
 PAINESVILLE, OHIO 44077


DESIGNER

REVIEWER


PROJECT ID

82382

Sheet Totals			SHEET	TOTAL
Seeding	Cut	Fill		
.	.	.	585	2339

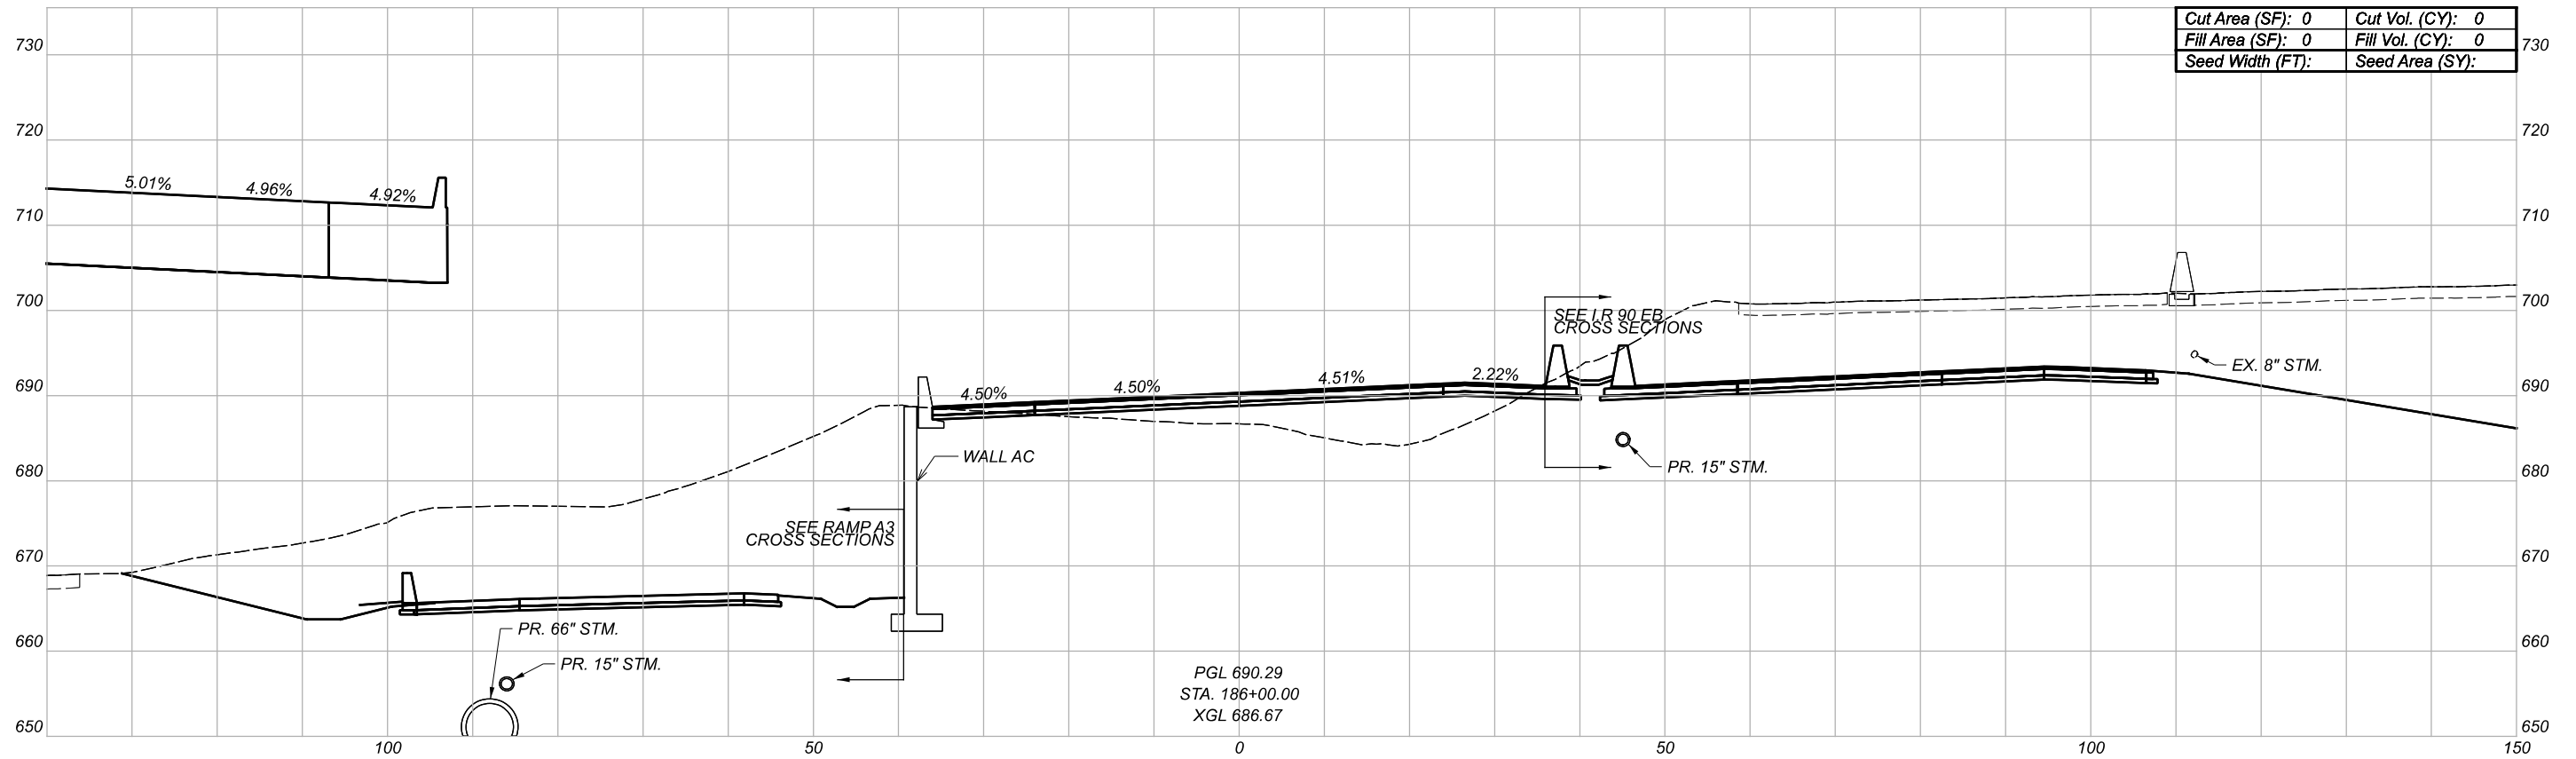

PGL 690.29
 STA. 186+00.00
 XGL 686.67

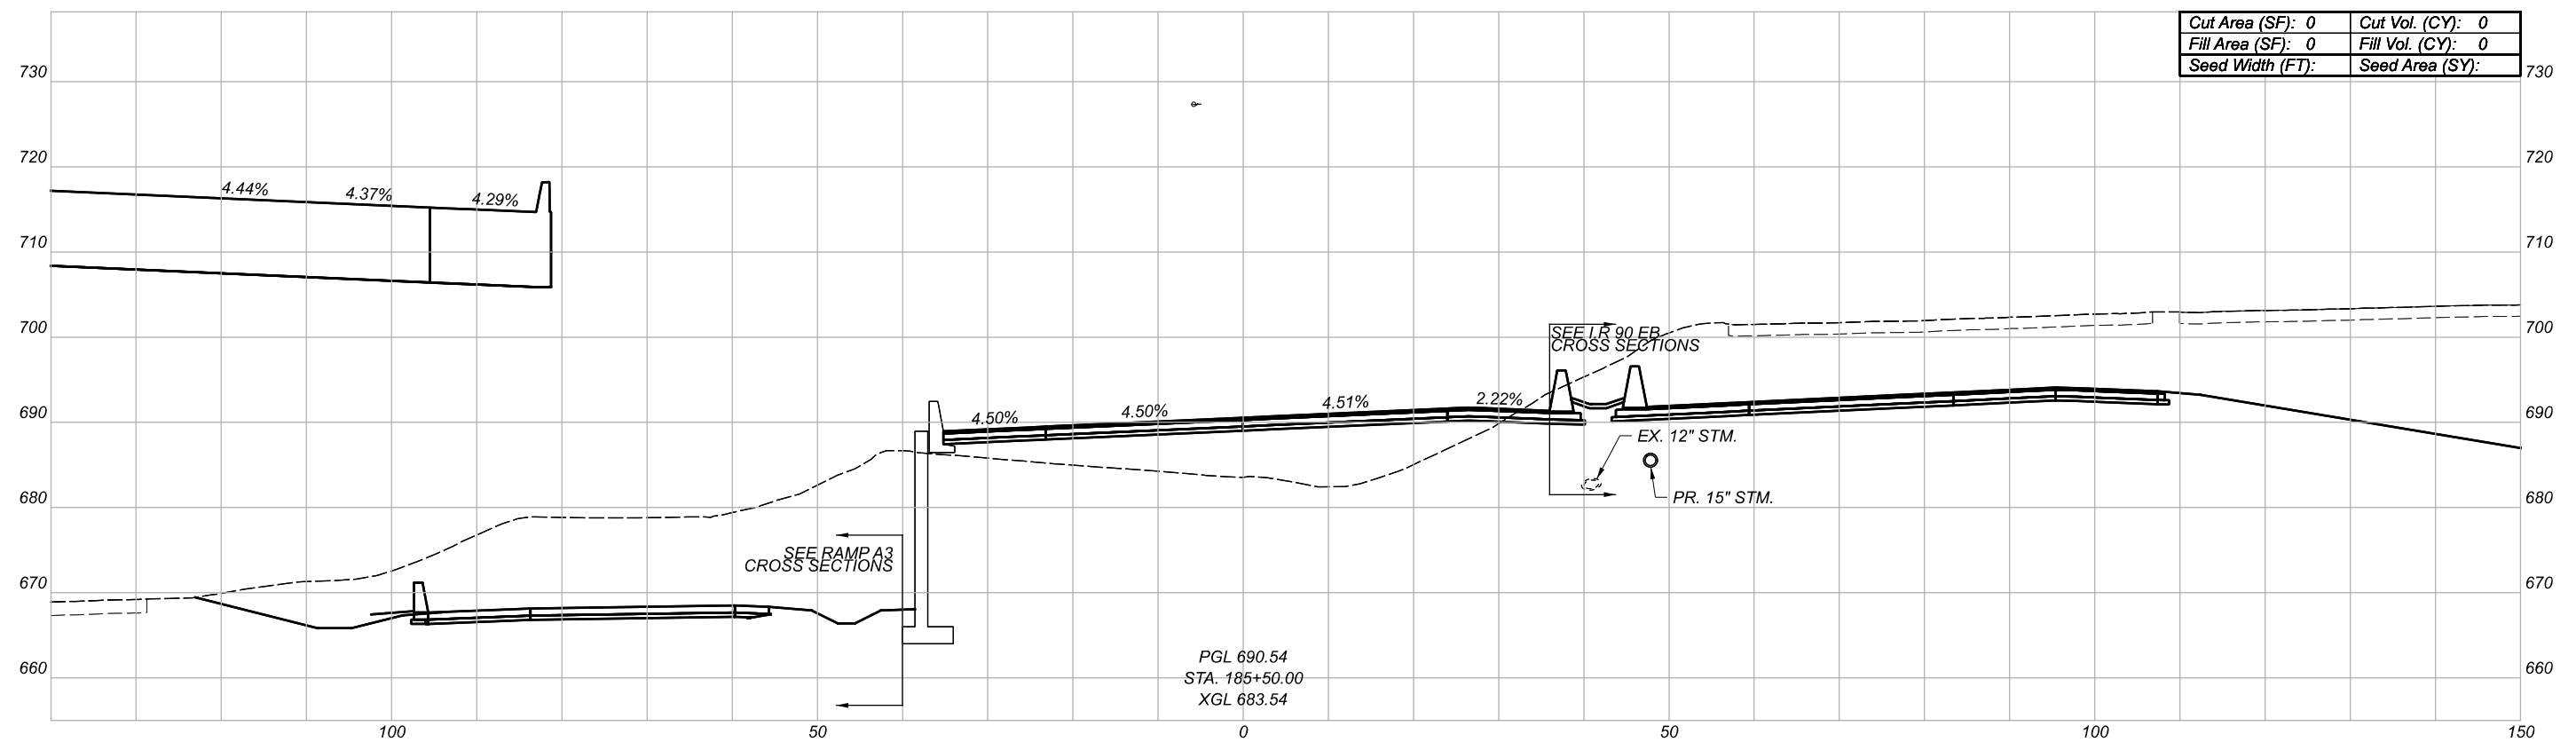

PGL 690.54
 STA. 185+50.00
 XGL 683.54

CROSS SECTIONS
 I.R. 90 WB

DESIGN AGENCY

BURGESS & NIPLE
 100 WEST BIRE STREET
 PAINESVILLE, OHIO 44077


DESIGNER

REVIEWER


PROJECT ID

82382

Sheet Totals			SHEET	TOTAL
Seeding	Cut	Fill		
.	.	.	586	2339

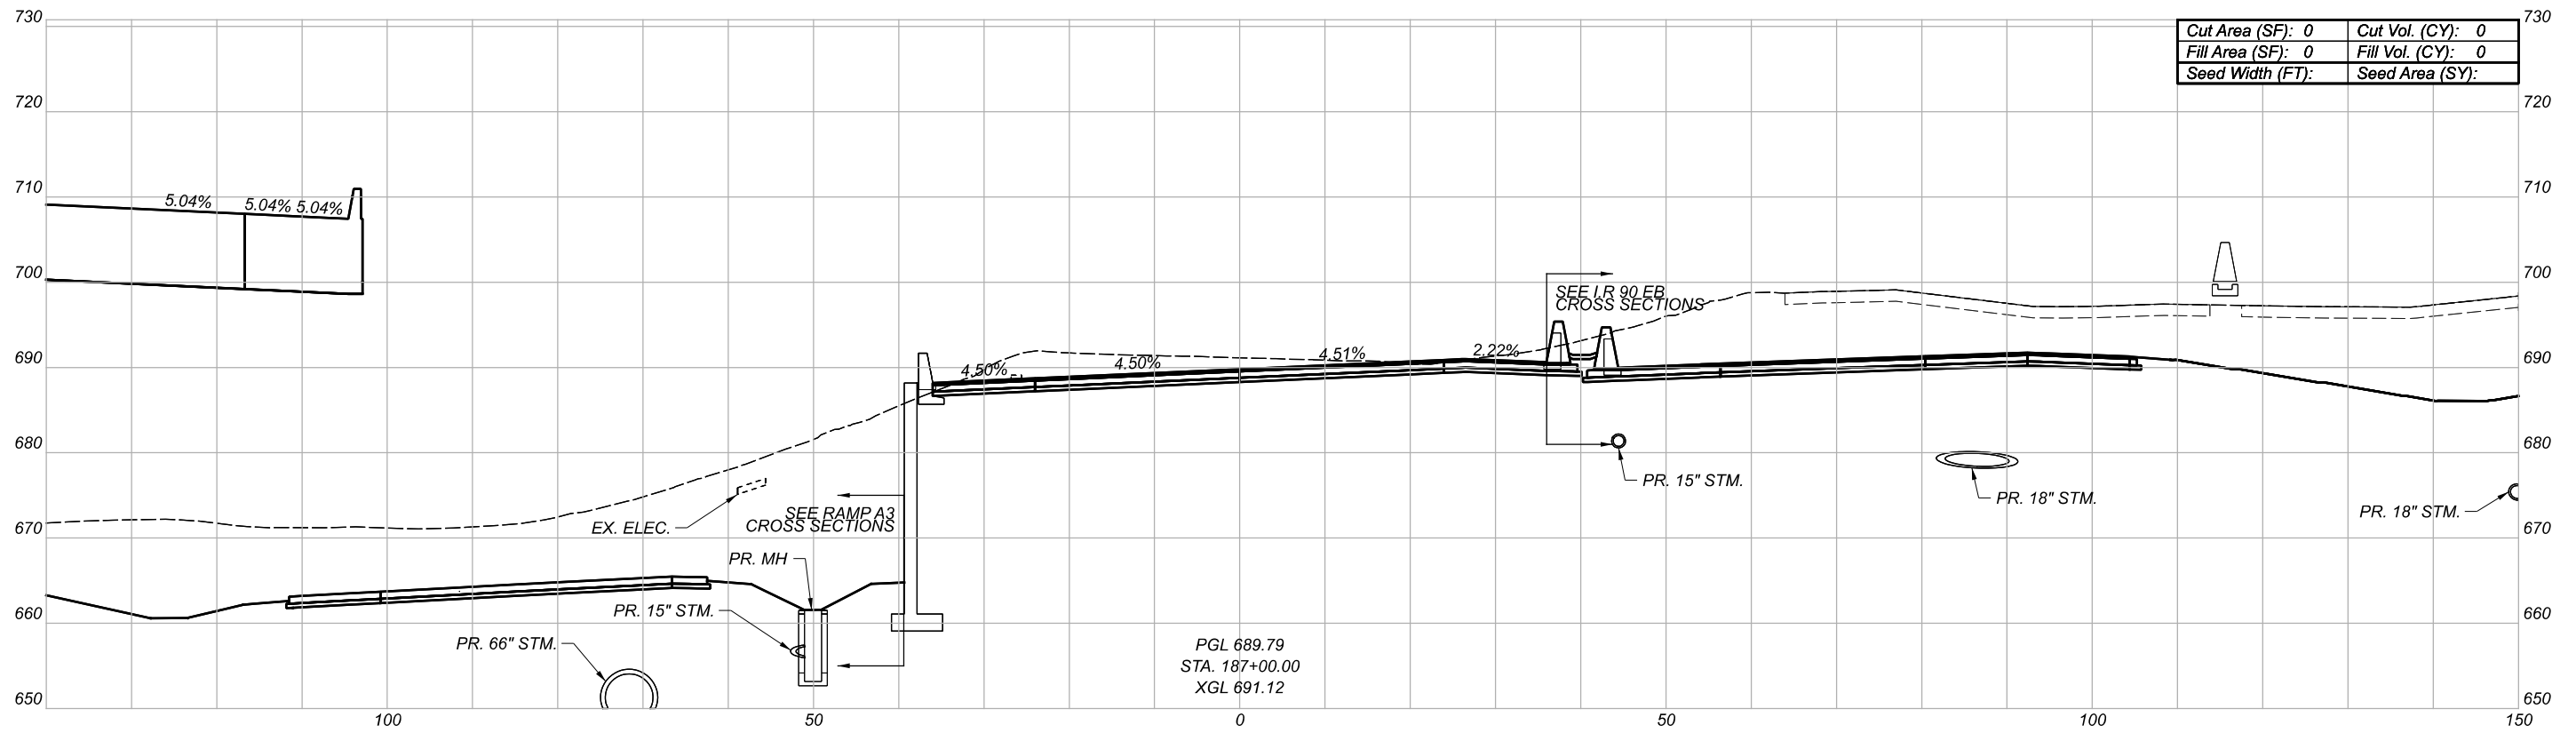

Cut Area (SF):	0	Cut Vol. (CY):	0
Fill Area (SF):	0	Fill Vol. (CY):	0
Seed Width (FT):		Seed Area (SY):	

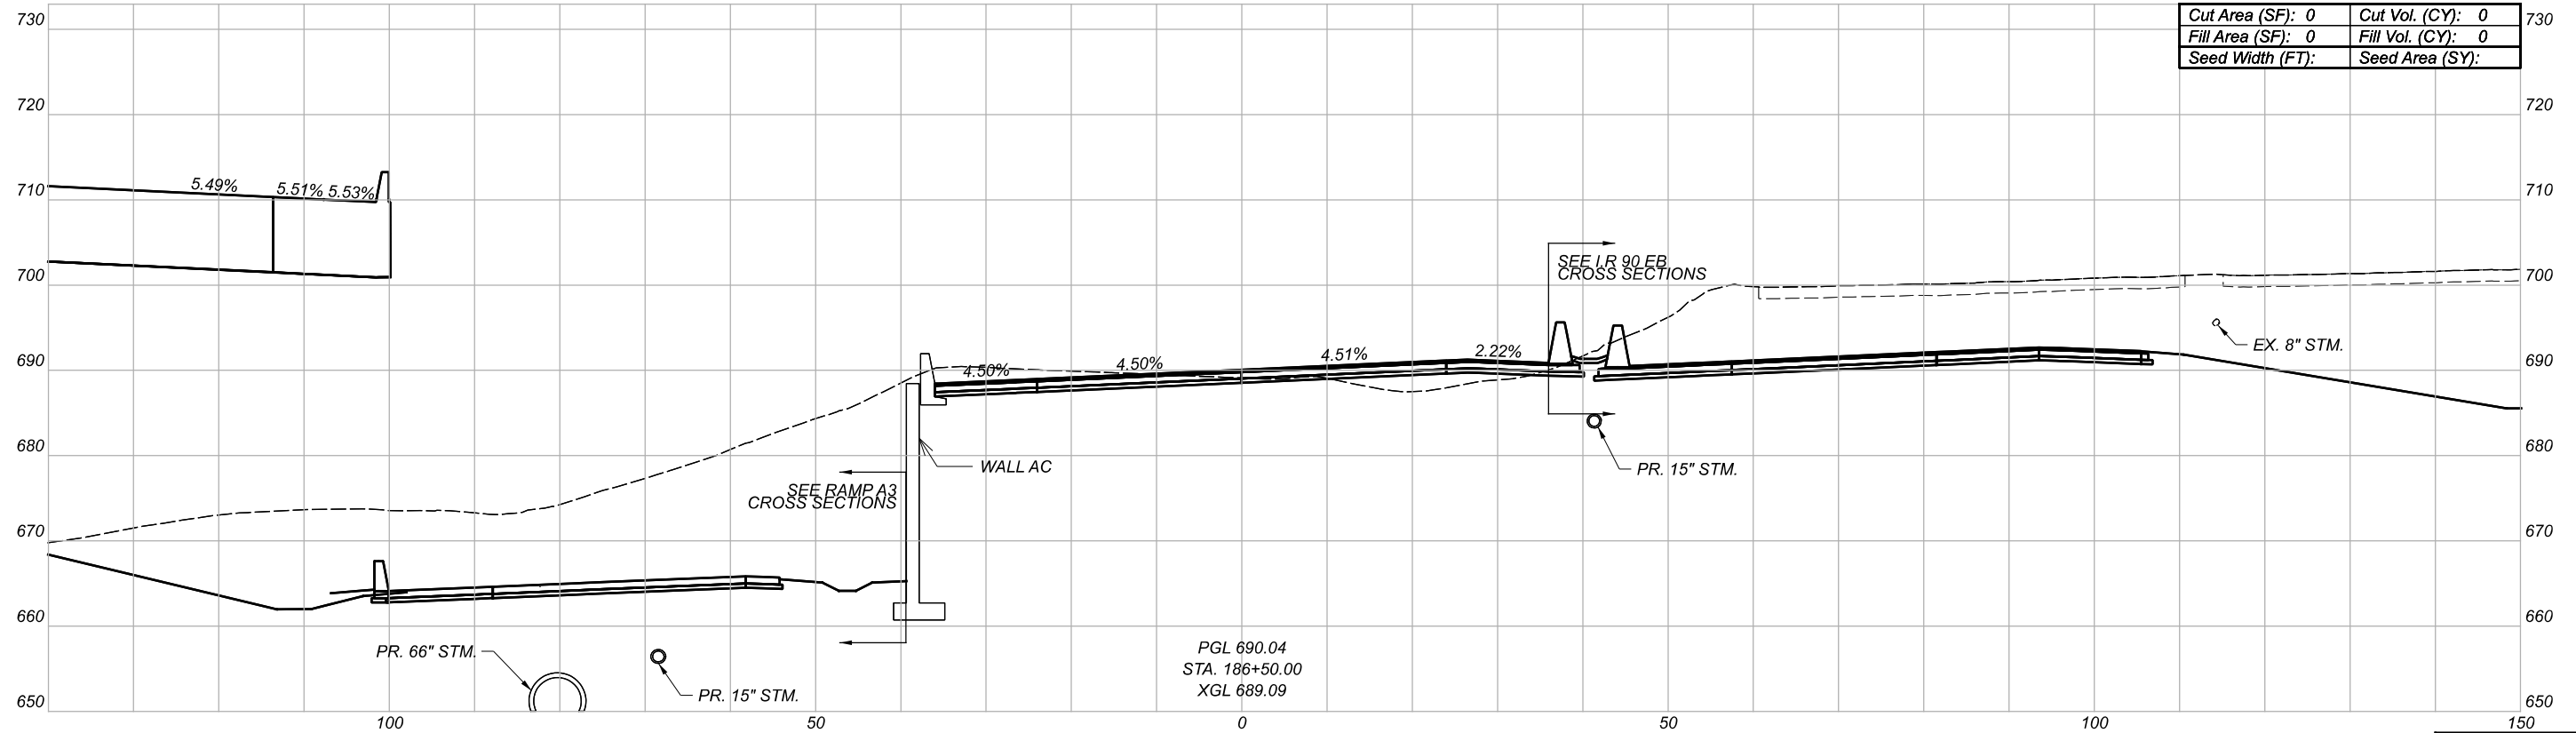

Cut Area (SF):	0	Cut Vol. (CY):	0
Fill Area (SF):	0	Fill Vol. (CY):	0
Seed Width (FT):		Seed Area (SY):	

CROSS SECTIONS
I.R. 90 WB

DESIGN AGENCY



BURGESS & NIPLE
100 WEST BIRE STREET
PARMESVILLE, OHIO 44077

DESIGNER

REVIEWER

PROJECT ID

Sheet Totals			82382
Seeding	Cut	Fill	SHEET TOTAL
.	.	.	587 2339

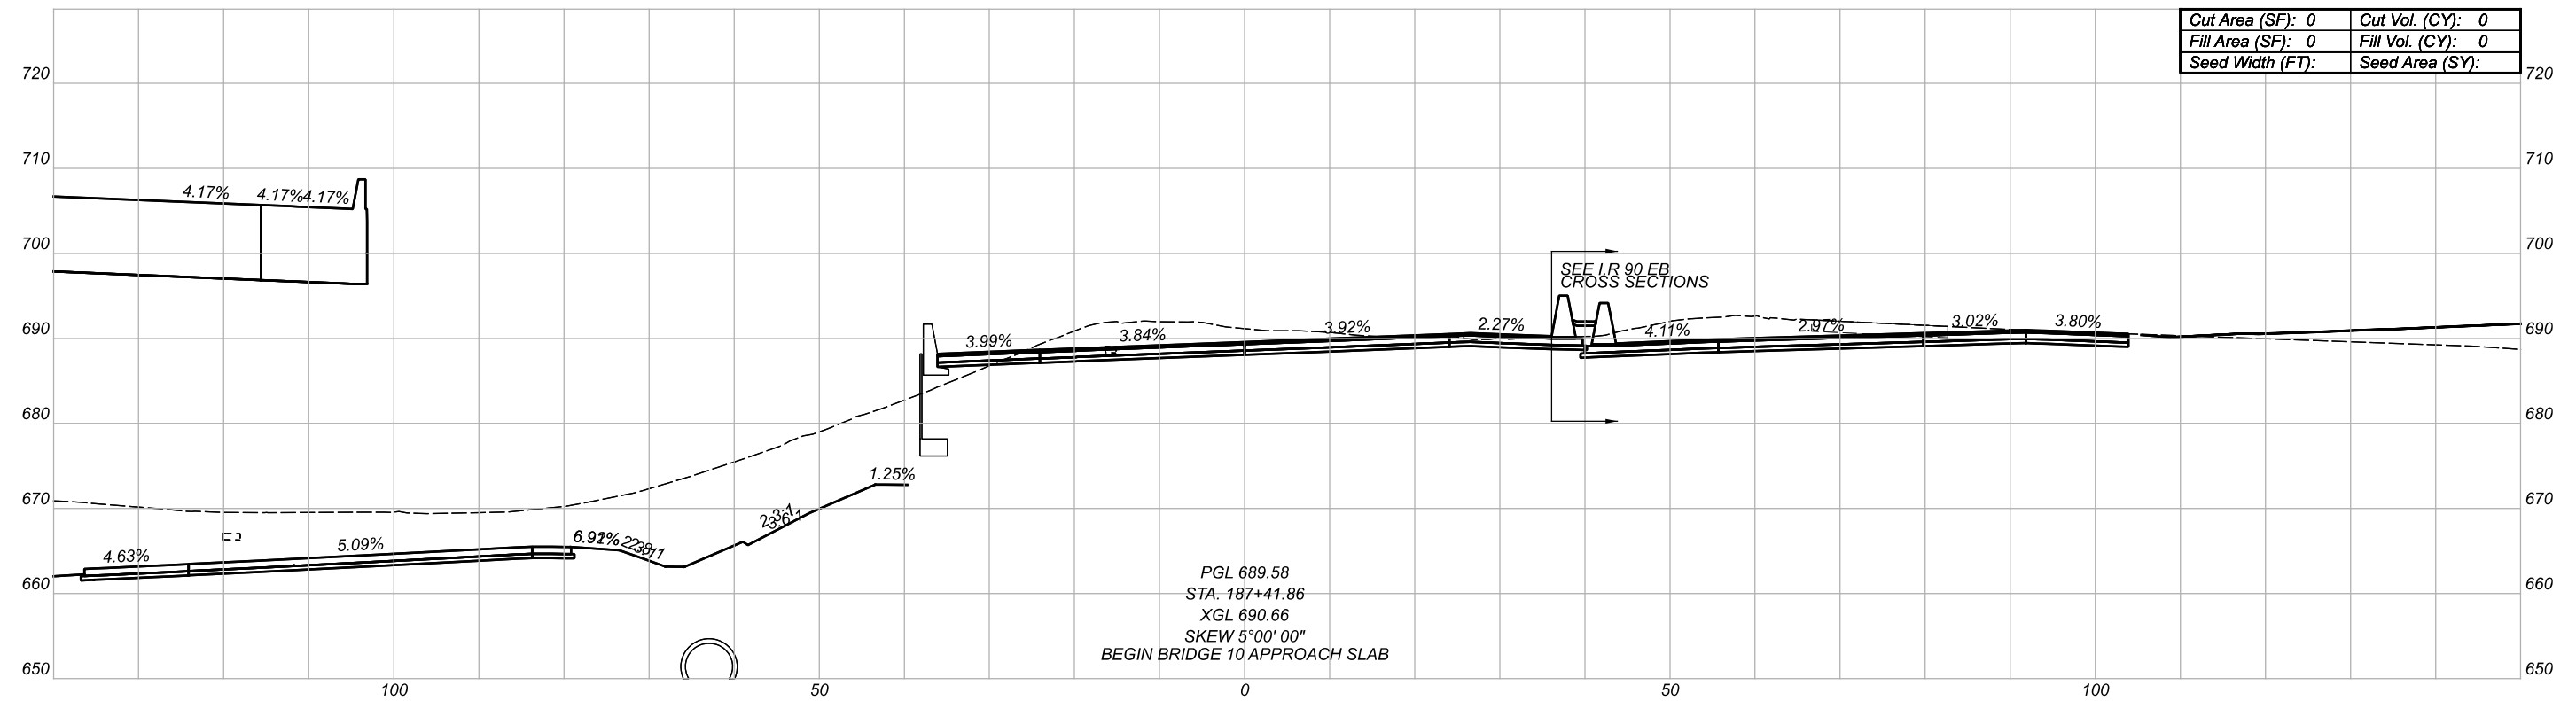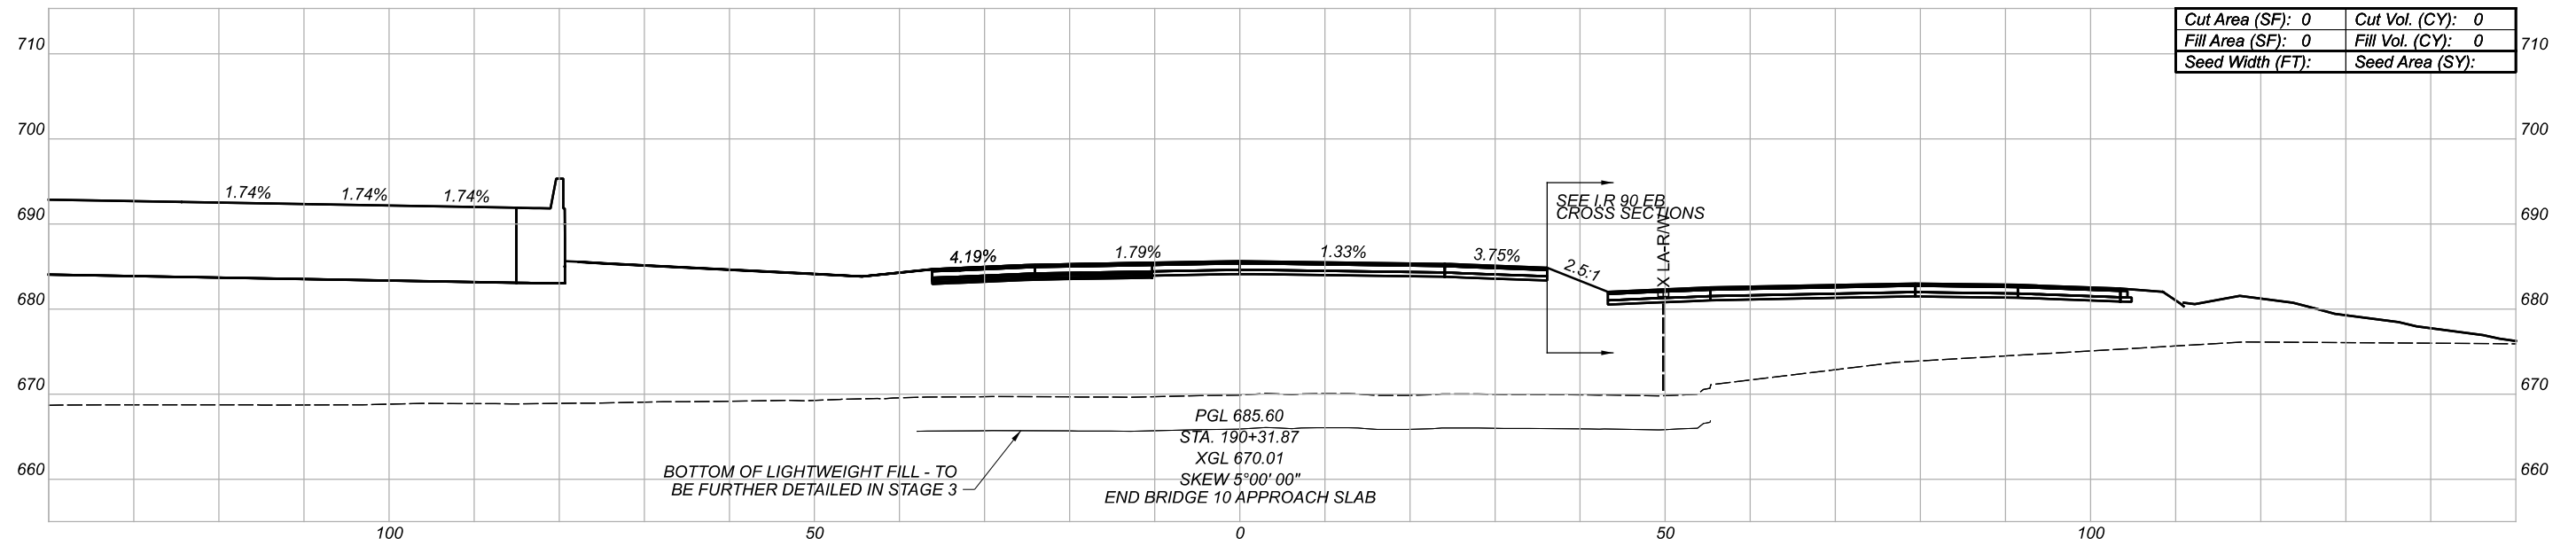

CROSS SECTIONS
 I.R. 90 WB

DESIGN AGENCY

BURGESS & NIPLE
 100 WEST BIRE STREET
 PAINESVILLE, OHIO 44077


DESIGNER

REVIEWER


PROJECT ID

82382

Sheet Totals			SHEET	TOTAL
Seeding	Cut	Fill		
.	.	.	588	2339

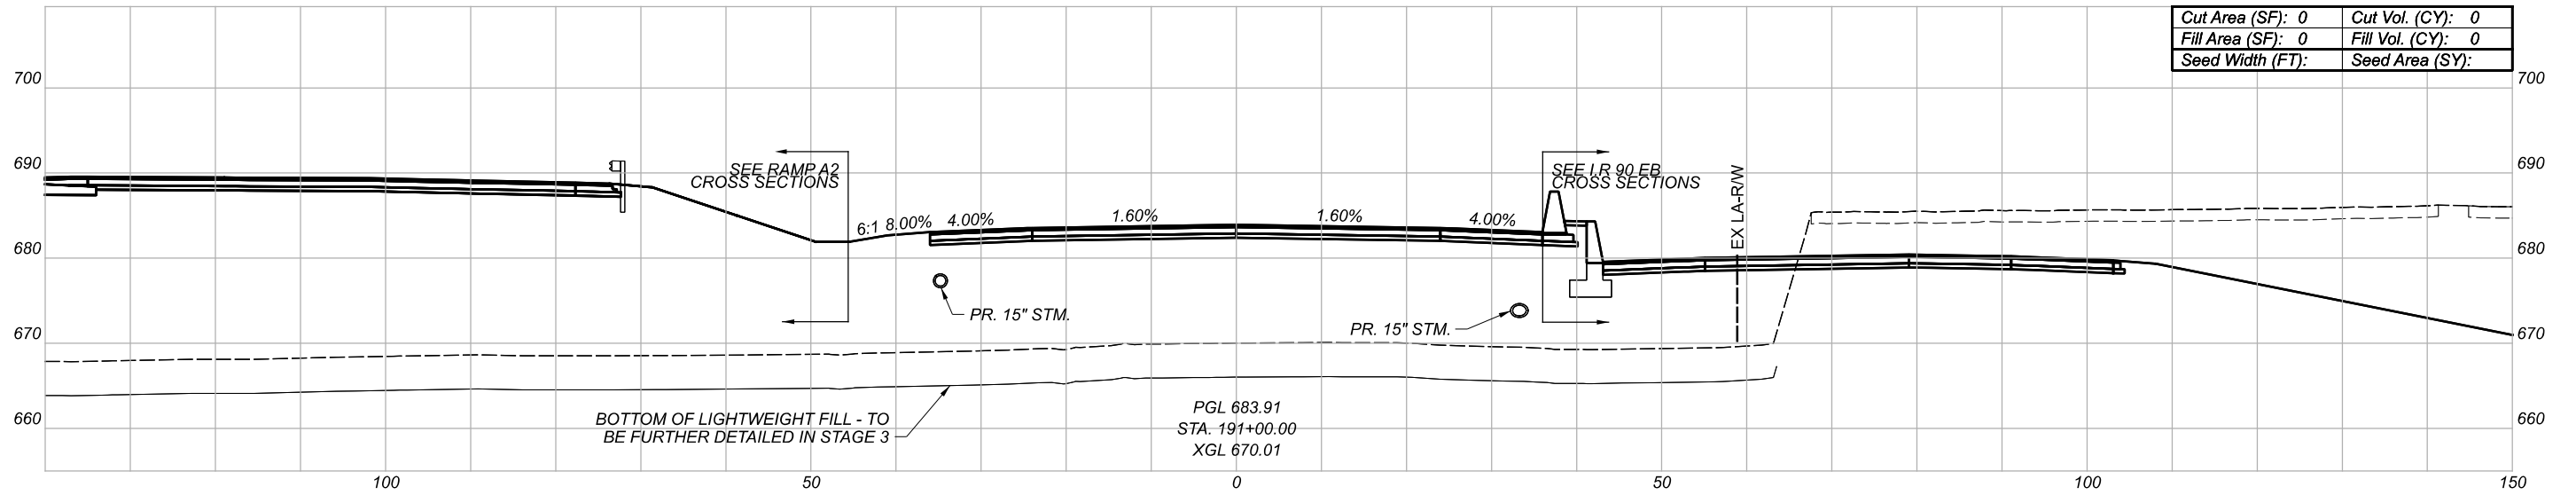

Cut Area (SF):	0	Cut Vol. (CY):	0
Fill Area (SF):	0	Fill Vol. (CY):	0
Seed Width (FT):		Seed Area (SY):	

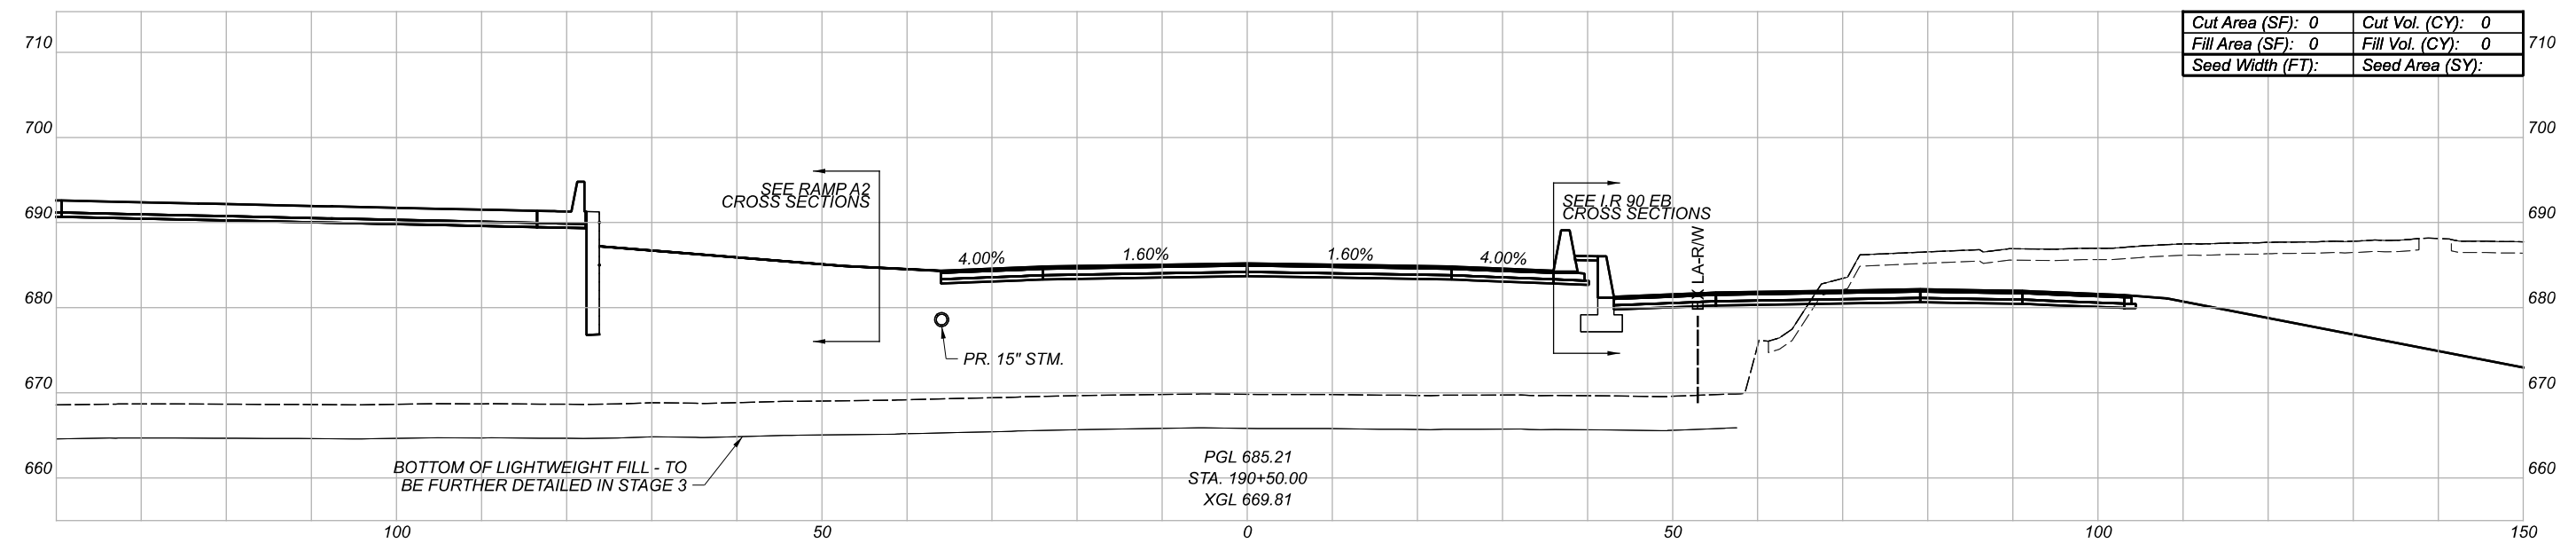

Cut Area (SF):	0	Cut Vol. (CY):	0
Fill Area (SF):	0	Fill Vol. (CY):	0
Seed Width (FT):		Seed Area (SY):	

CROSS SECTIONS
I.R. 90 WB

DESIGN AGENCY

BURGESS & NIPLE
100 WEST BIRE STREET
PARKEVILLE, OHIO 44077


DESIGNER

REVIEWER


PROJECT ID

82382

Sheet Totals			SHEET	TOTAL
Seeding	Cut	Fill		
.	.	.	589	2339

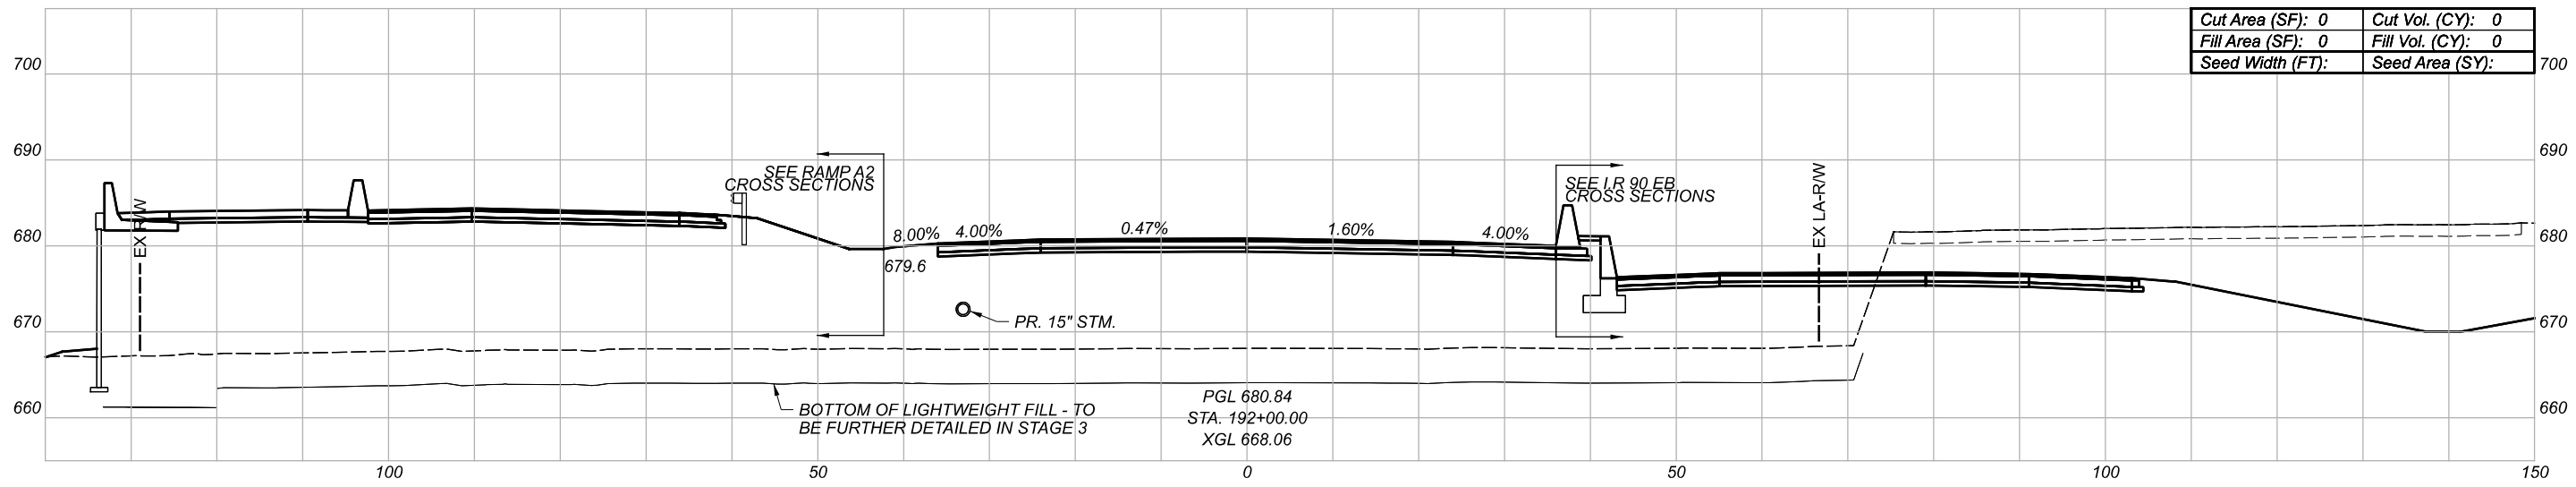

Cut Area (SF):	0	Cut Vol. (CY):	0
Fill Area (SF):	0	Fill Vol. (CY):	0
Seed Width (FT):		Seed Area (SY):	

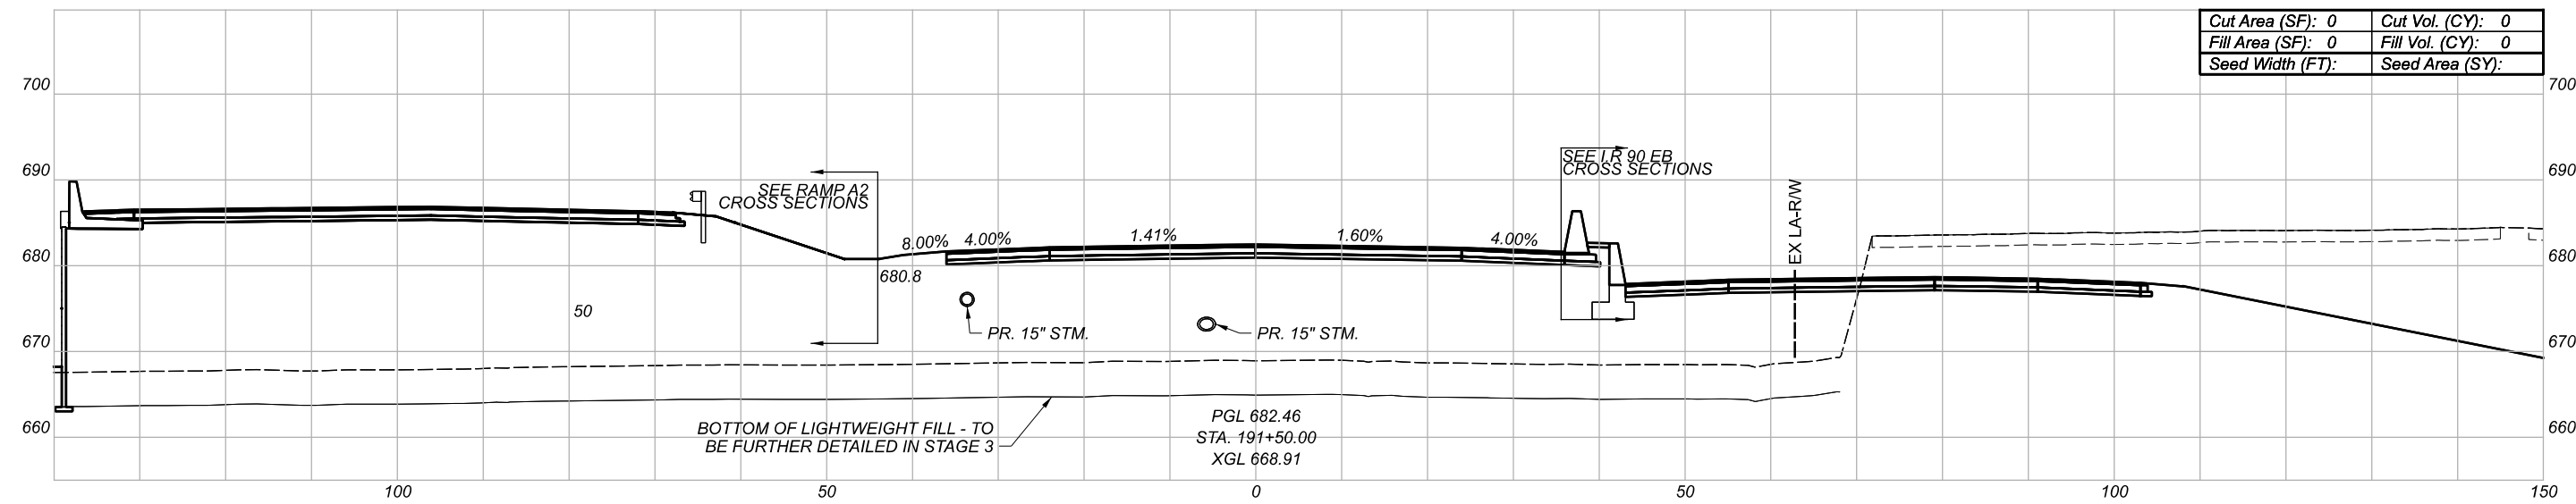

Cut Area (SF):	0	Cut Vol. (CY):	0
Fill Area (SF):	0	Fill Vol. (CY):	0
Seed Width (FT):		Seed Area (SY):	

CROSS SECTIONS
I.R. 90 WB

DESIGN AGENCY

BURGESS & NIPLE
100 WEST BIRE STREET
PARMESVILLE, OHIO 44077


DESIGNER

REVIEWER


PROJECT ID

82382

Sheet Totals			SHEET	TOTAL
Seeding	Cut	Fill		
.	.	.	590	2339

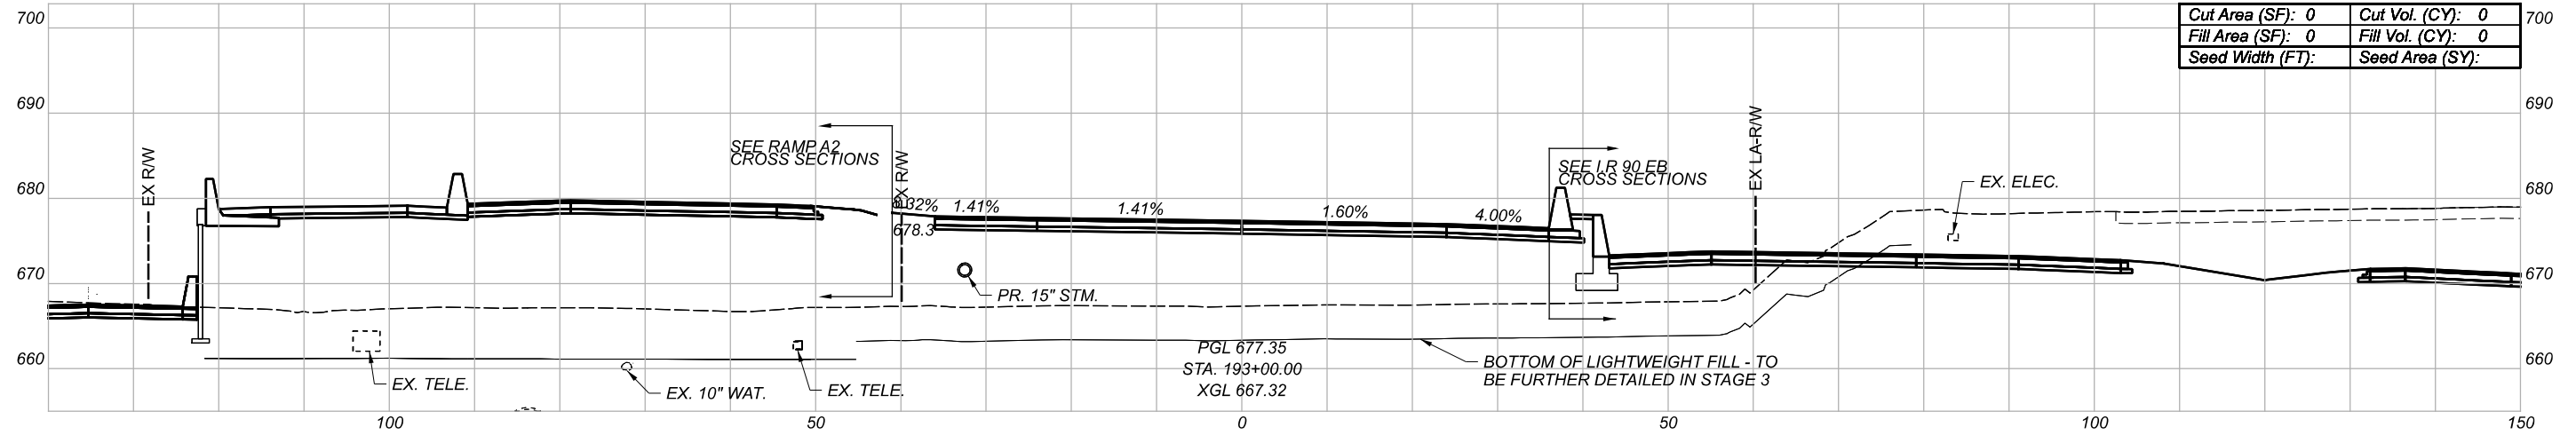

Cut Area (SF):	0	Cut Vol. (CY):	0
Fill Area (SF):	0	Fill Vol. (CY):	0
Seed Width (FT):		Seed Area (SY):	

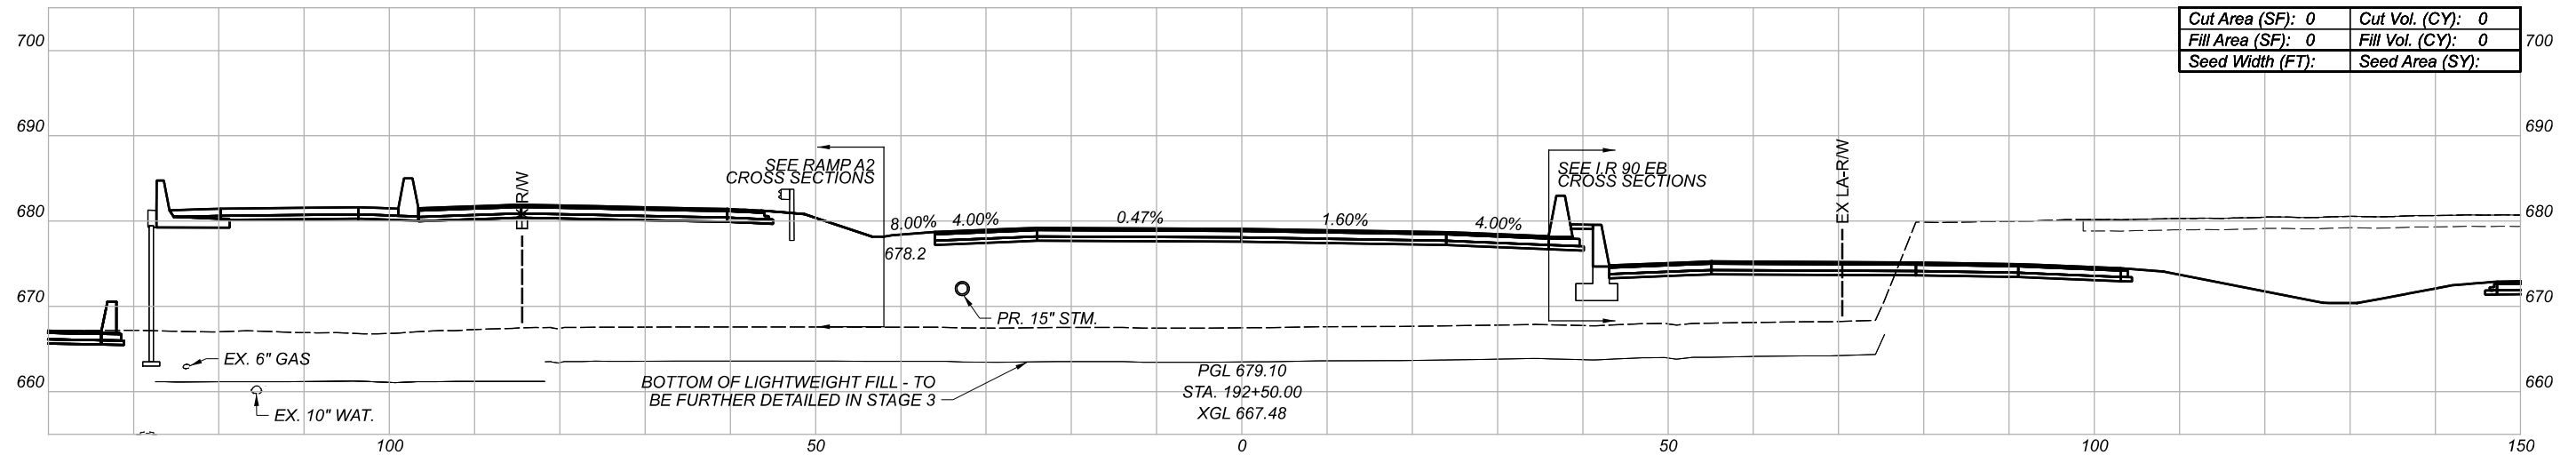

Cut Area (SF):	0	Cut Vol. (CY):	0
Fill Area (SF):	0	Fill Vol. (CY):	0
Seed Width (FT):		Seed Area (SY):	

CROSS SECTIONS
I.R. 90 WB

DESIGN AGENCY

BURGESS & NIPLE
100 WEST BIRCH STREET
PARMESVILLE, OHIO 44077



DESIGNER

REVIEWER

PROJECT ID

82382

Sheet Totals			SHEET	TOTAL
Seeding	Cut	Fill		
.	.	.	591	2339

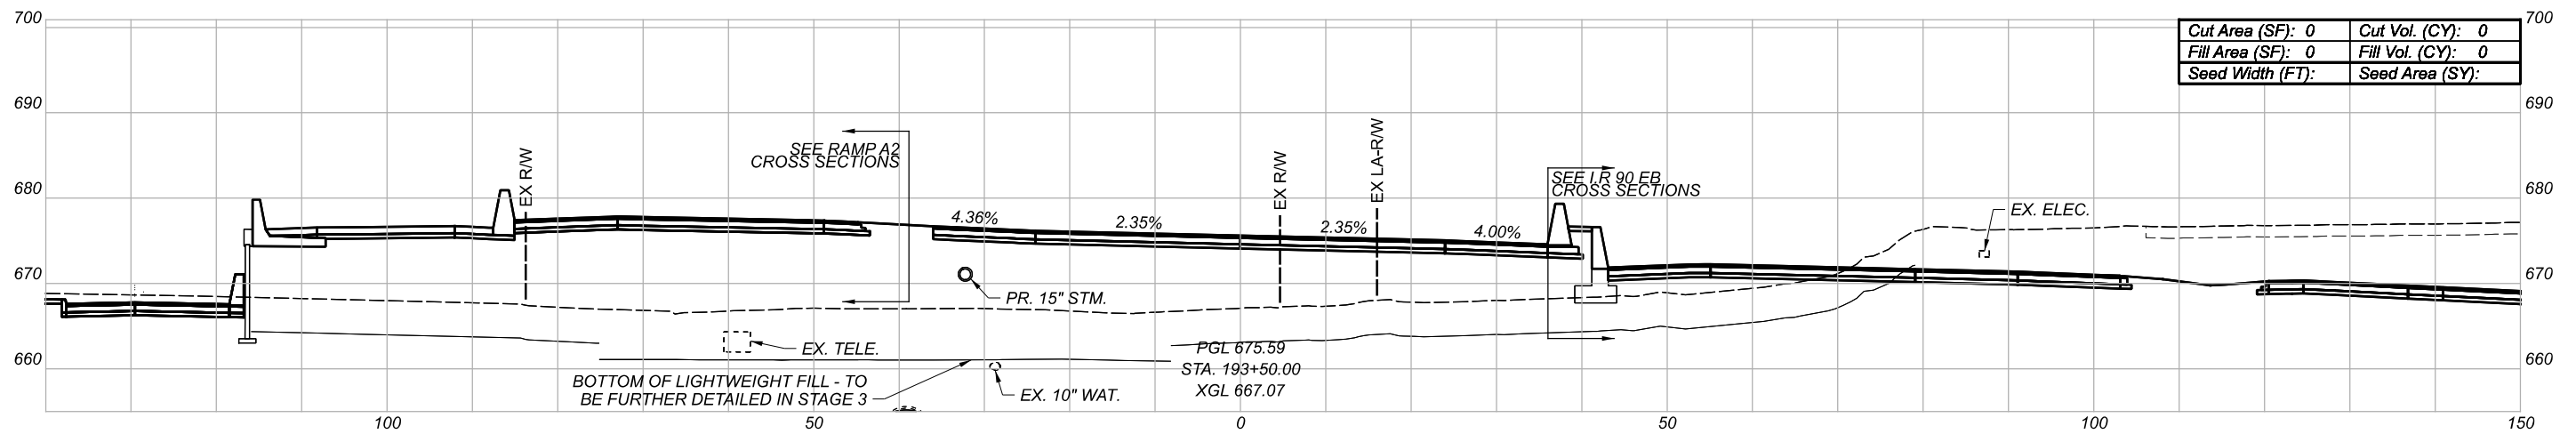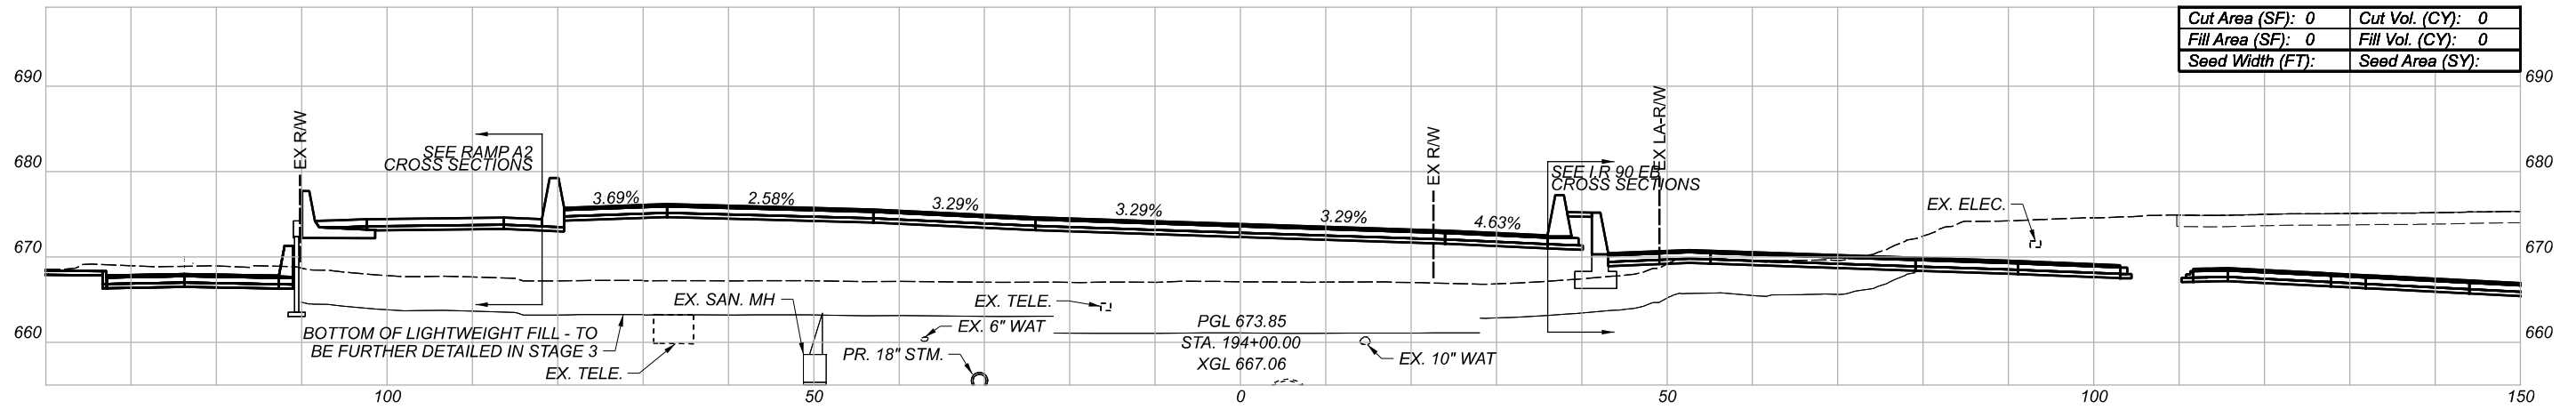


CROSS SECTIONS
I.R. 90 WB

DESIGN AGENCY
BURGESS & NIPLE
100 WEST BIRCH STREET
PARMERSVILLE, OHIO 44077


DESIGNER
REVIEWER

PROJECT ID
82382

Sheet Totals			SHEET	TOTAL
Seeding	Cut	Fill		
.	.	.	592	2339

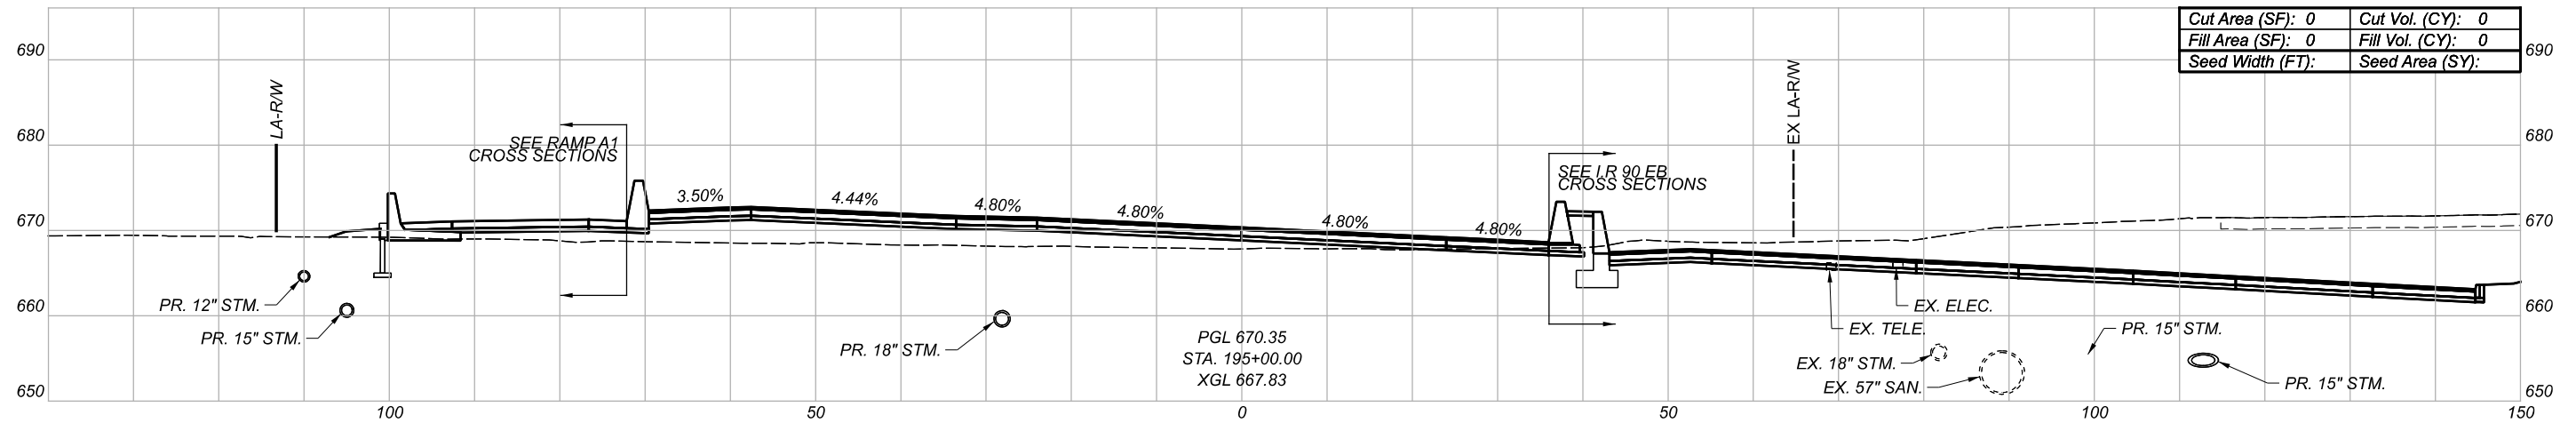

Cut Area (SF): 0	Cut Vol. (CY): 0
Fill Area (SF): 0	Fill Vol. (CY): 0
Seed Width (FT):	Seed Area (SY):

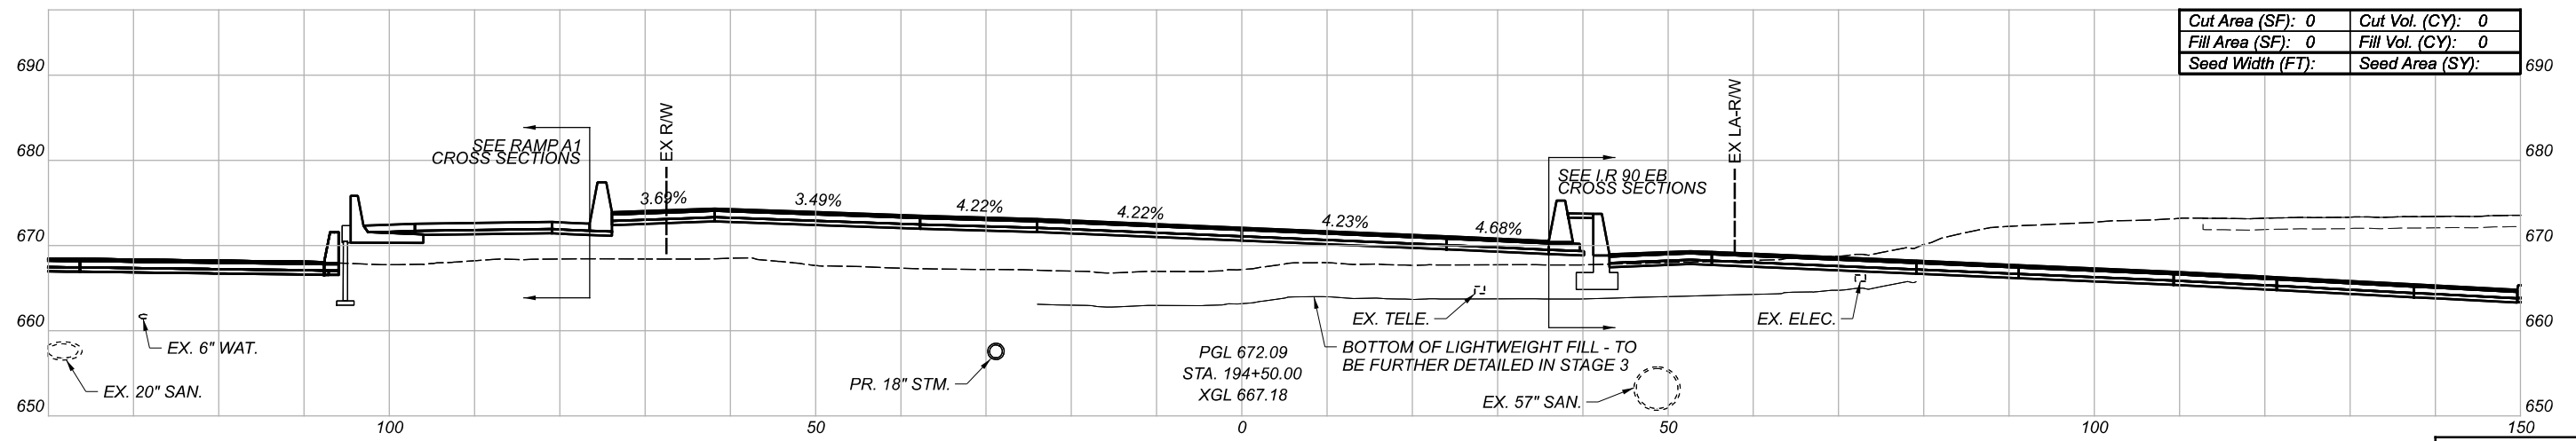


Cut Area (SF): 0	Cut Vol. (CY): 0
Fill Area (SF): 0	Fill Vol. (CY): 0
Seed Width (FT):	Seed Area (SY):

CROSS SECTIONS
I.R. 90 WB


DESIGN AGENCY
BURGESS & NIPLE
100 WEST BIRCH STREET
PARKEVILLE, OHIO 44077

DESIGNER
REVIEWER
PROJECT ID
82382

Sheet Totals			SHEET TOTAL	
Seeding	Cut	Fill	593	2339
.	.	.		

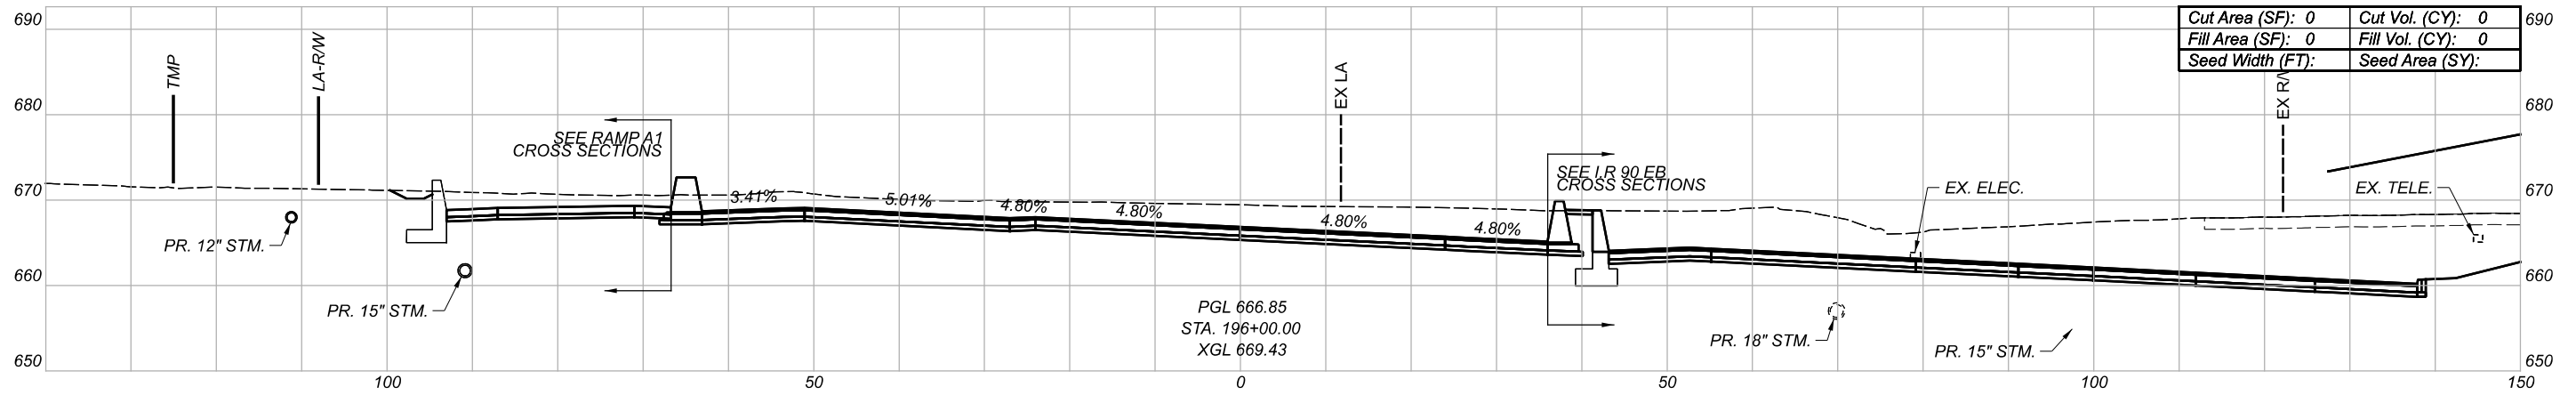

Cut Area (SF):	0	Cut Vol. (CY):	0
Fill Area (SF):	0	Fill Vol. (CY):	0
Seed Width (FT):		Seed Area (SY):	

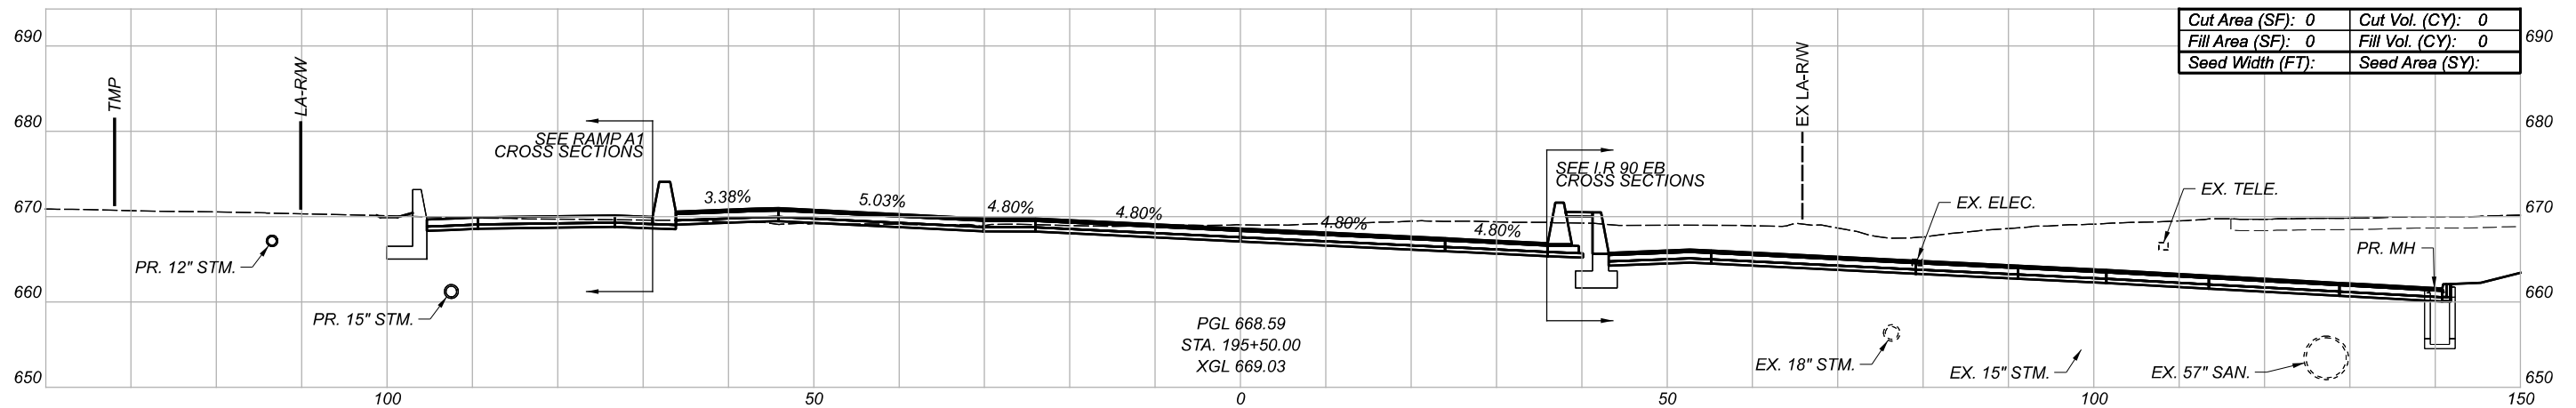


Cut Area (SF):	0	Cut Vol. (CY):	0
Fill Area (SF):	0	Fill Vol. (CY):	0
Seed Width (FT):		Seed Area (SY):	

CROSS SECTIONS
I.R. 90 WB

DESIGN AGENCY
BURGESS & NIPLE
100 WEST BIRE STREET
PAINESVILLE, OHIO 44077


DESIGNER
REVIEWER
PROJECT ID
82382

Sheet Totals			SHEET	TOTAL
Seeding	Cut	Fill		
.	.	.	594	2339

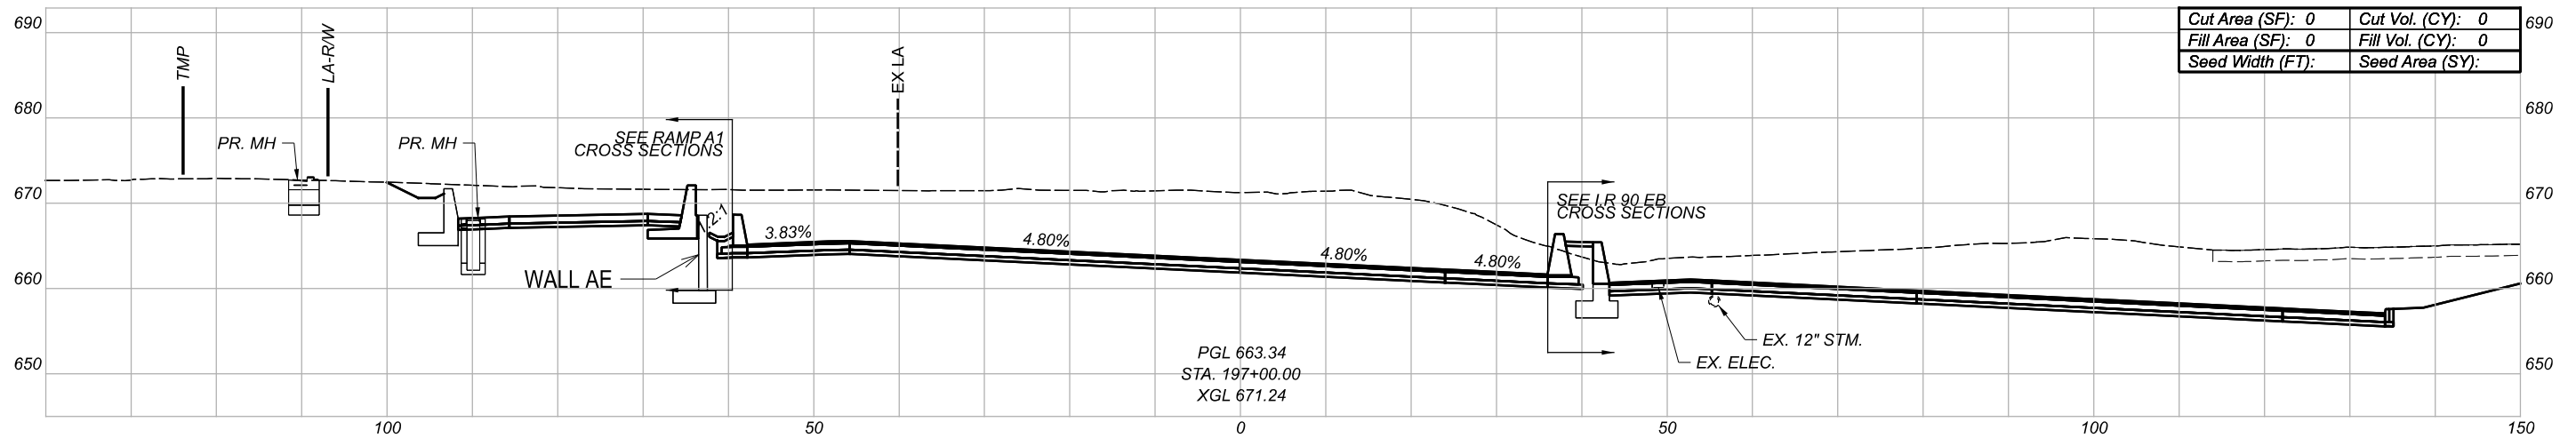

Cut Area (SF):	0	Cut Vol. (CY):	0
Fill Area (SF):	0	Fill Vol. (CY):	0
Seed Width (FT):		Seed Area (SY):	

PGL 663.34
 STA. 197+00.00
 XGL 671.24

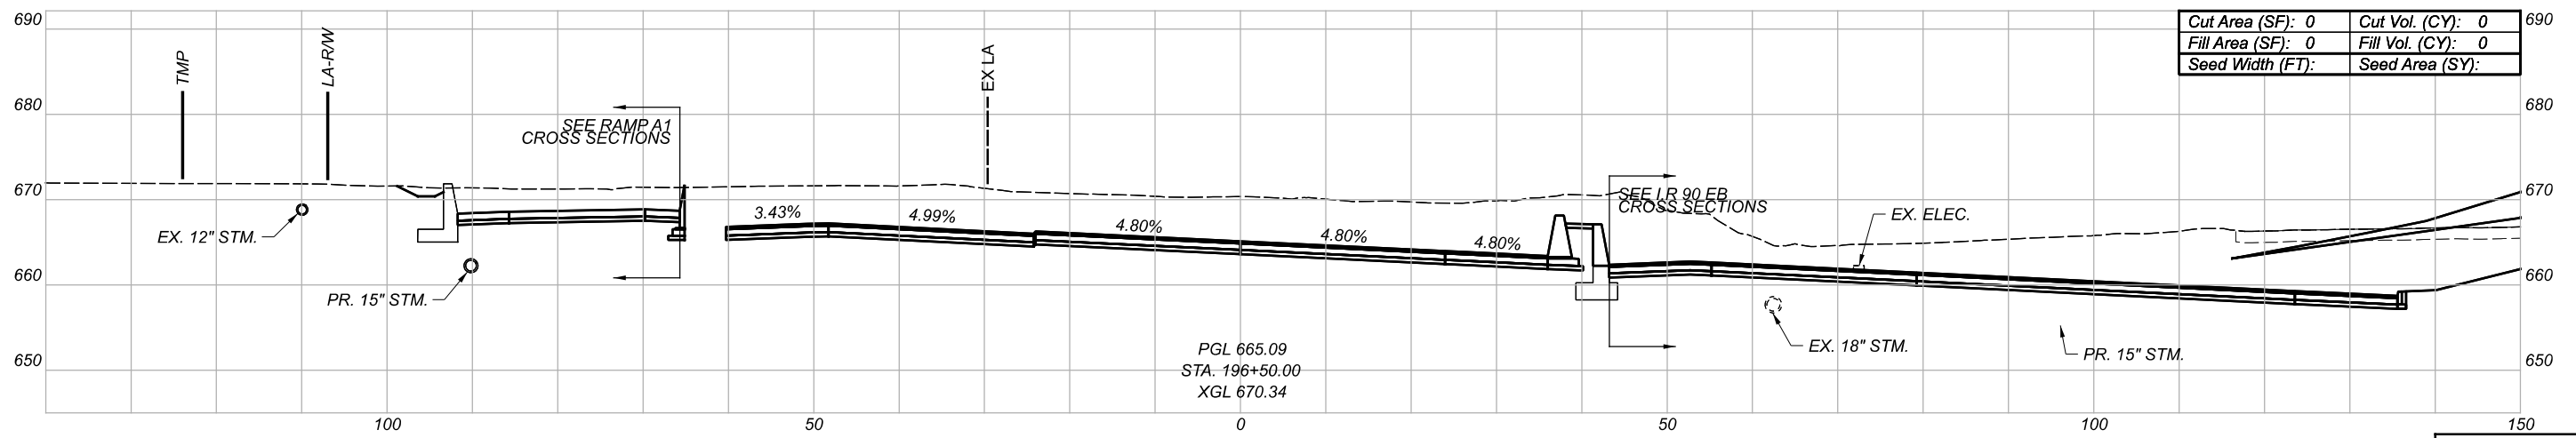

Cut Area (SF):	0	Cut Vol. (CY):	0
Fill Area (SF):	0	Fill Vol. (CY):	0
Seed Width (FT):		Seed Area (SY):	

PGL 665.09
 STA. 196+50.00
 XGL 670.34

CROSS SECTIONS
 I.R. 90 WB

DESIGN AGENCY

BURGESS & NIPLE
 100 WEST BIRCH STREET
 PAINESVILLE, OHIO 44077

DESIGNER



REVIEWER

PROJECT ID

82382

Sheet Totals		
Seeding	Cut	Fill
.	.	.

SHEET	TOTAL
595	2339

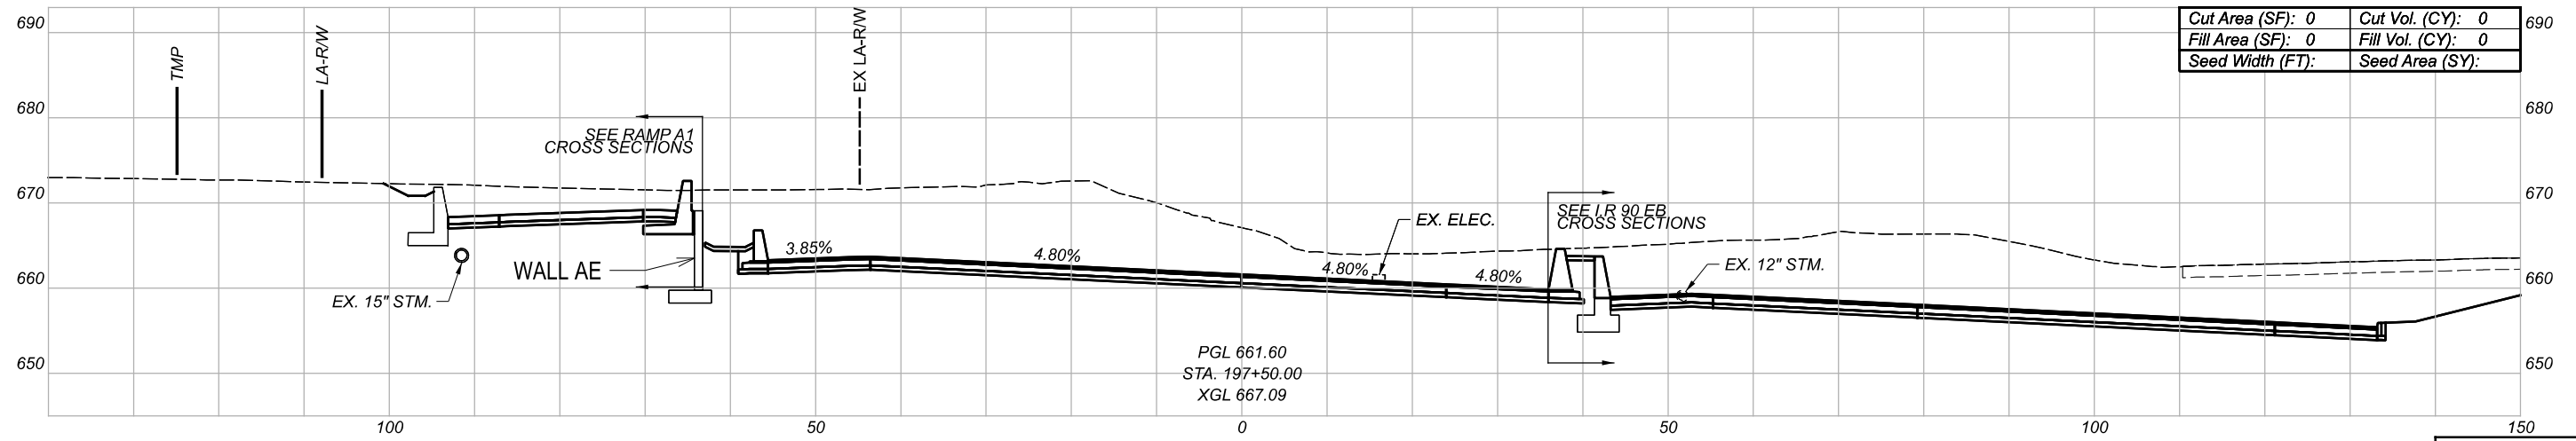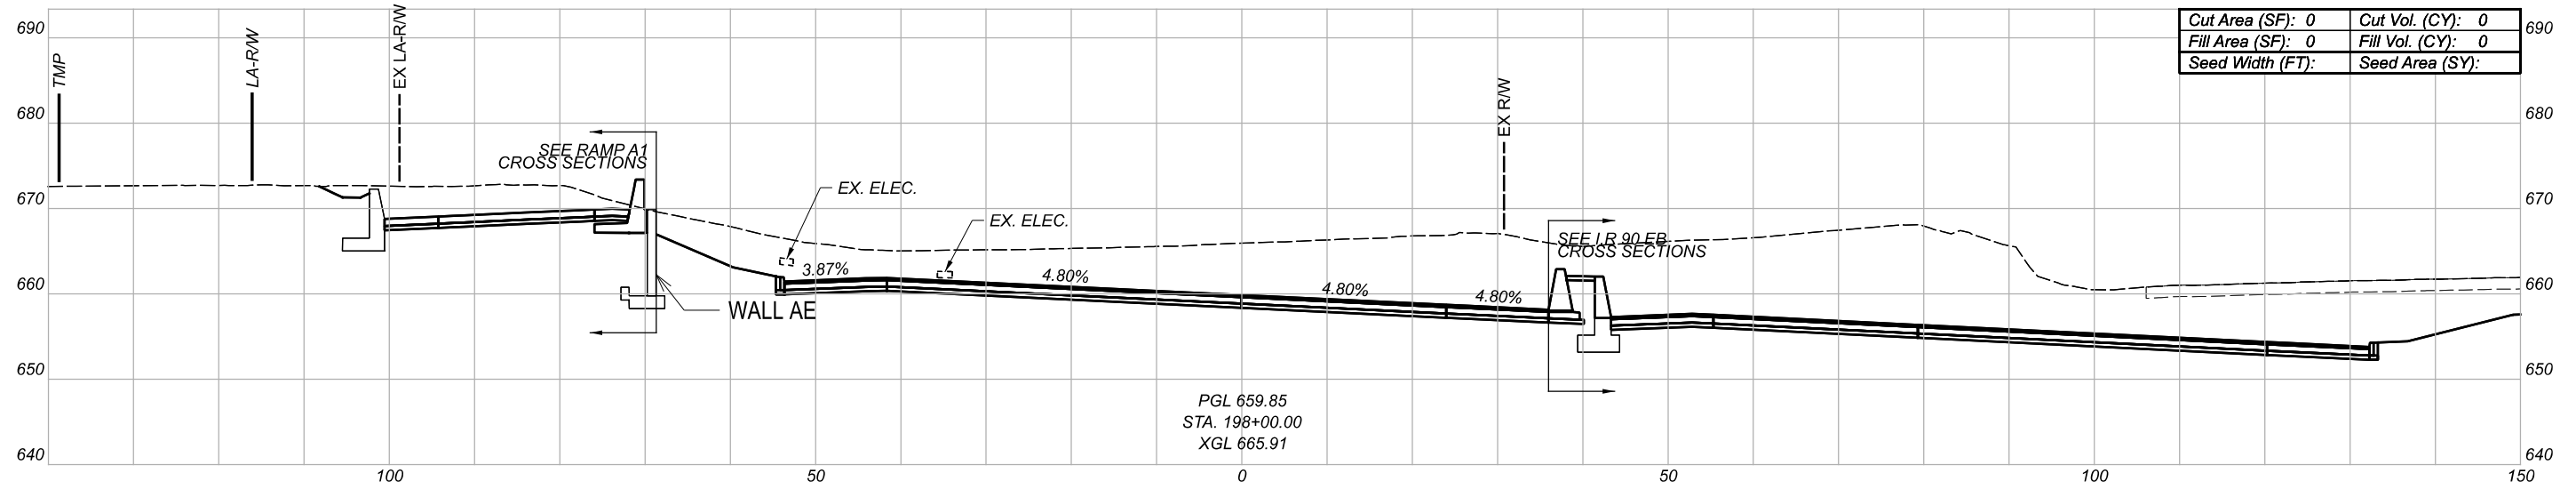



Sheet Totals			PROJECT ID	
Seeding	Cut	Fill	SHEET	TOTAL
.	.	.	596	2339

DESIGN AGENCY
BURGESS & NIPLE
 100 WEST BIRCH STREET
 PAINESVILLE, OHIO 44077

DESIGNER
 REVIEWER

PROJECT ID
 82382

CROSS SECTIONS
 I.R. 90 WB

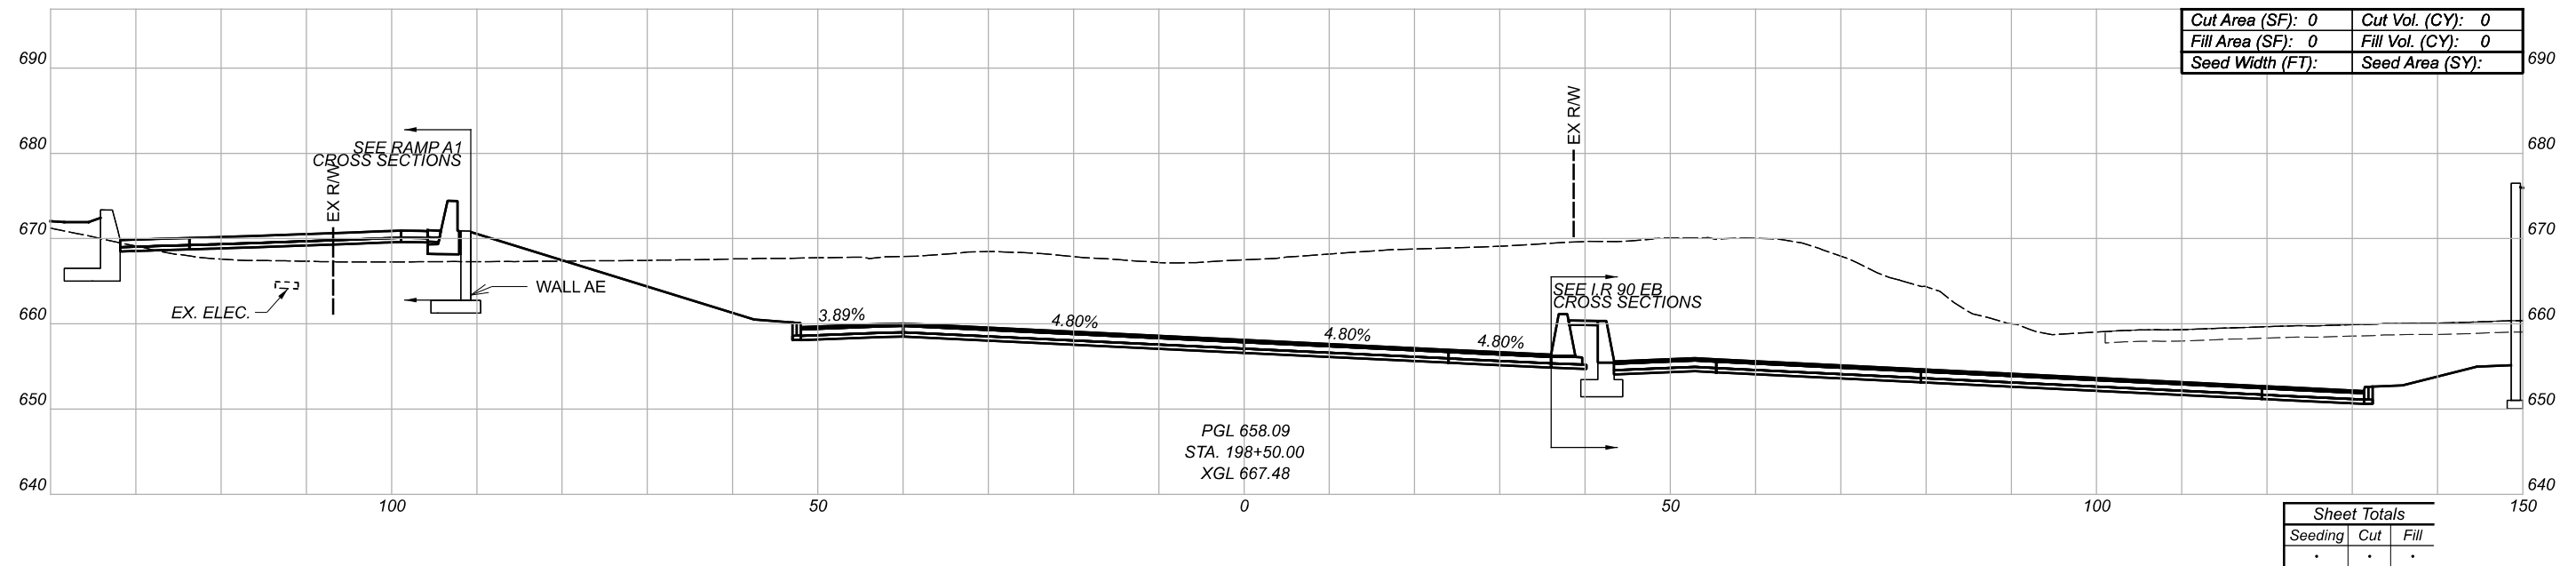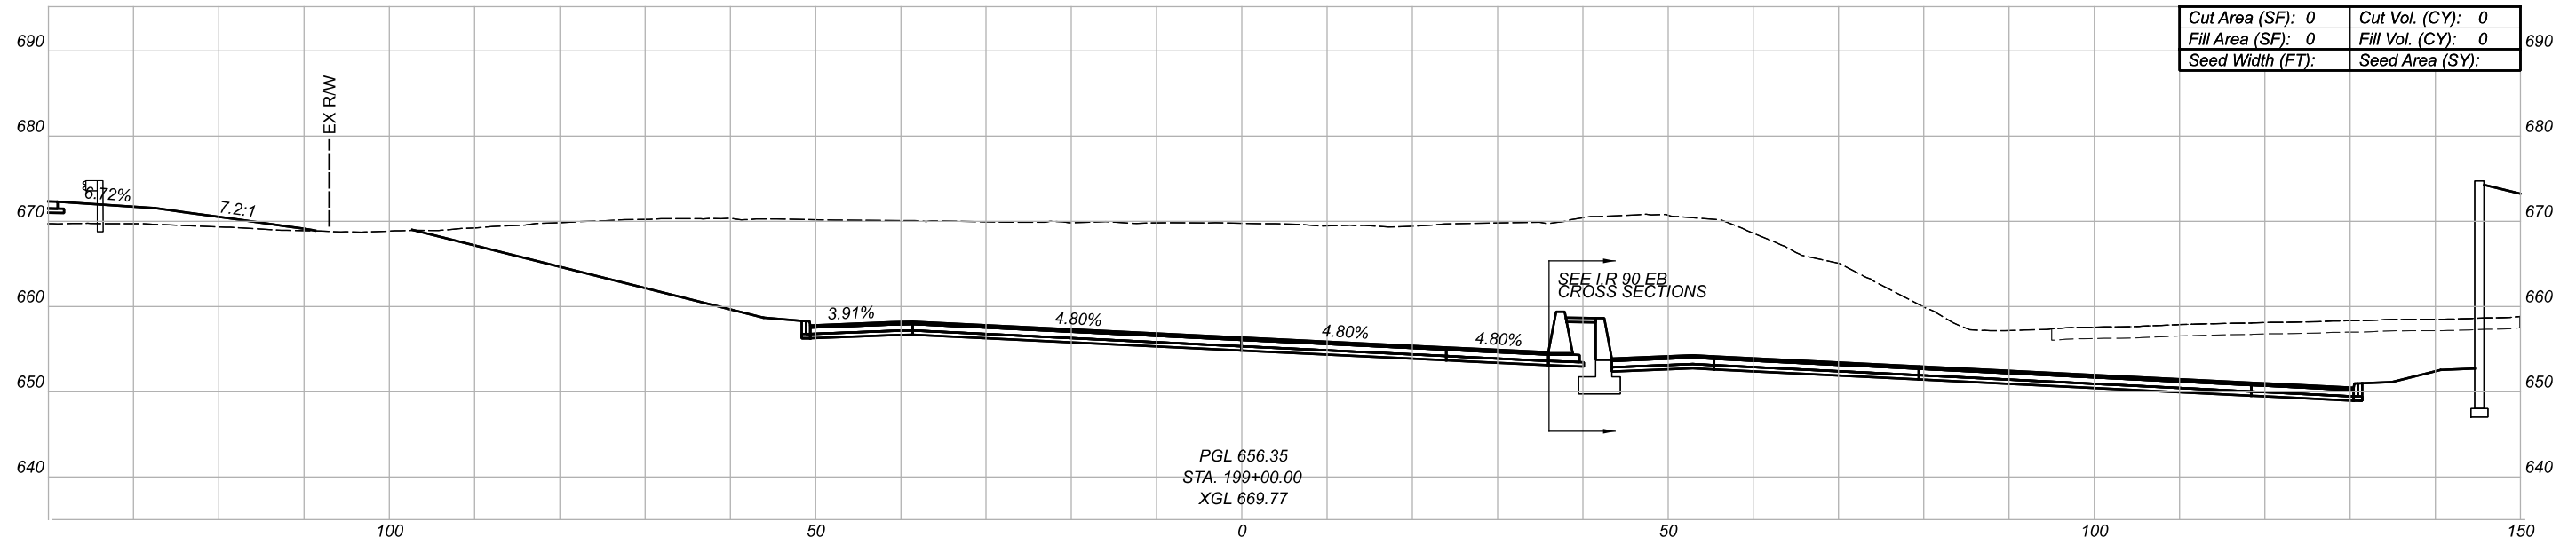

CROSS SECTIONS
I.R. 90 WB

DESIGN AGENCY

BURGESS & NIPLE
100 WEST BIRCH STREET
PARMESVILLE, OHIO 44077

DESIGNER



REVIEWER

PROJECT ID

82382

SHEET TOTAL

597 2339

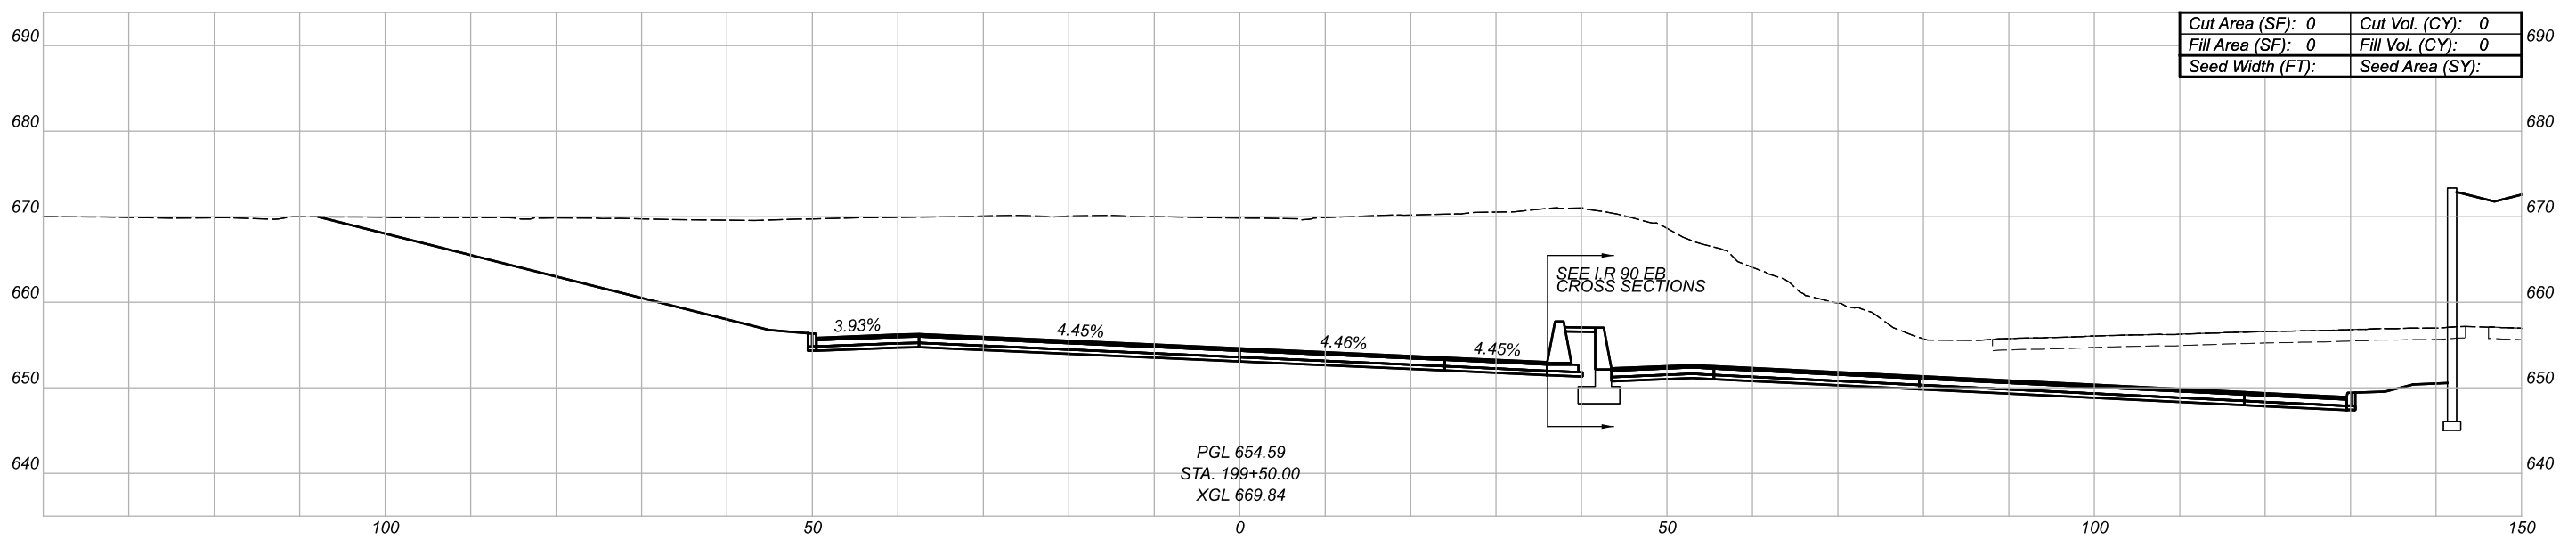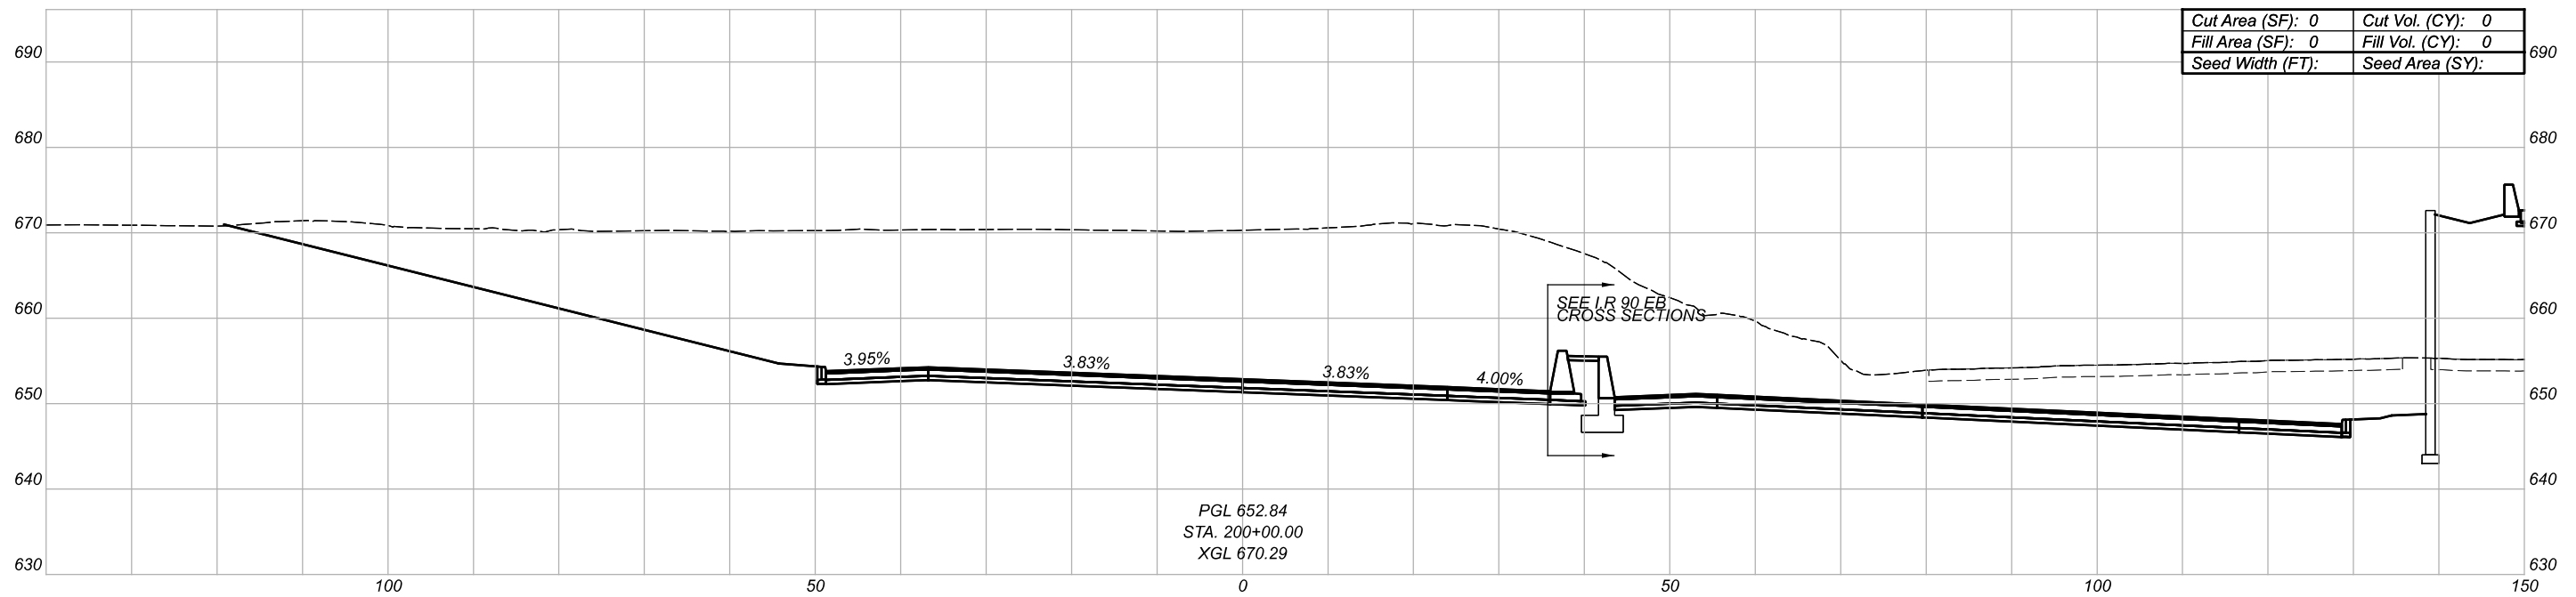

CROSS SECTIONS
I.R. 90 WB

DESIGN AGENCY

BURGESS & NIPLE
100 WEST BIRE STREET
PARMESVILLE, OHIO 44077


DESIGNER

REVIEWER


PROJECT ID

82382

Sheet Totals			SHEET	TOTAL
Seeding	Cut	Fill		
.	.	.	598	2339

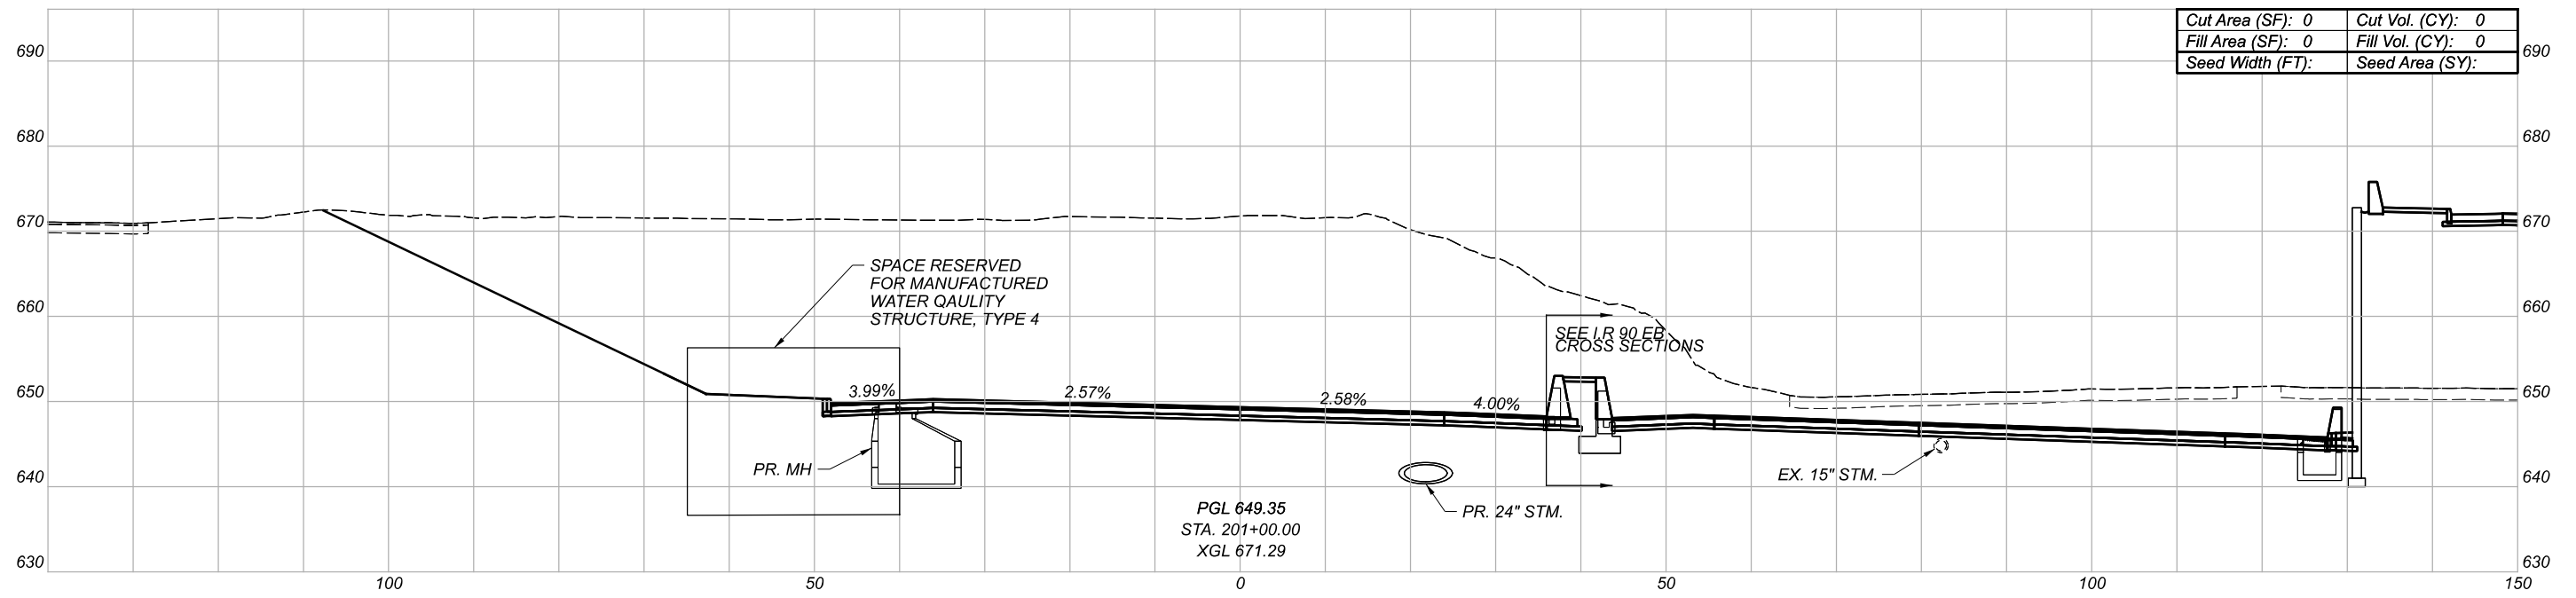

Cut Area (SF): 0	Cut Vol. (CY): 0
Fill Area (SF): 0	Fill Vol. (CY): 0
Seed Width (FT):	Seed Area (SY):

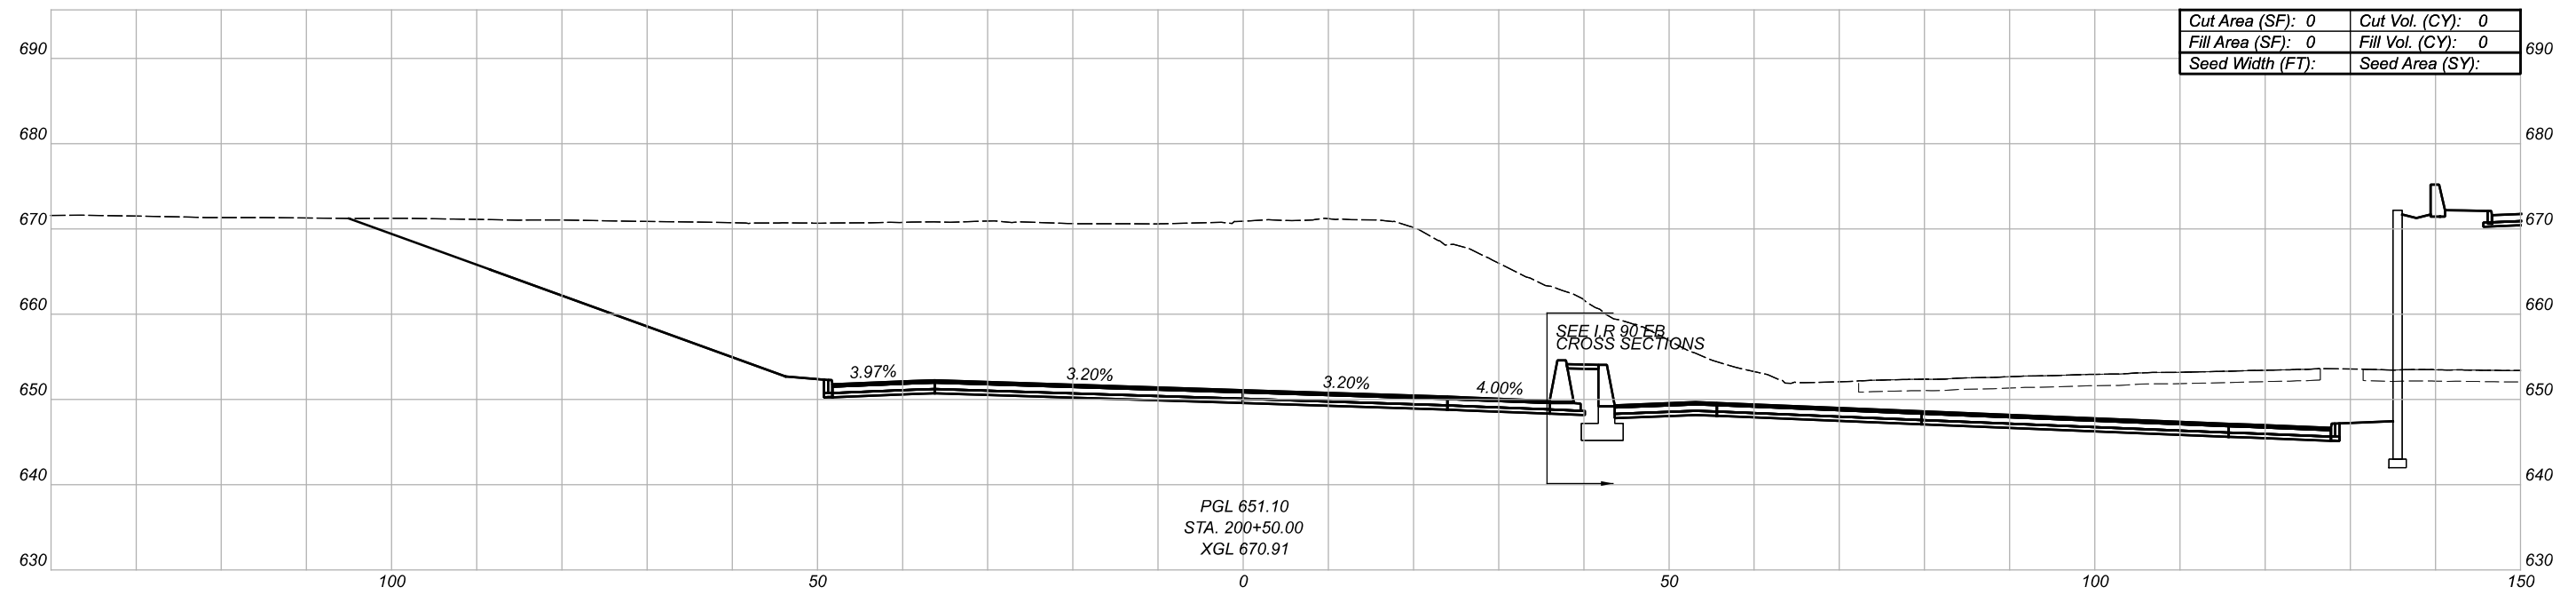

Cut Area (SF): 0	Cut Vol. (CY): 0
Fill Area (SF): 0	Fill Vol. (CY): 0
Seed Width (FT):	Seed Area (SY):

CROSS SECTIONS
I.R. 90 WB

DESIGN AGENCY

BURGESS & NIPLE
 100 WEST BIRE STREET
 PAINESVILLE, OHIO 44077


DESIGNER

REVIEWER

PROJECT ID

82382

Sheet Totals			SHEET	TOTAL
Seeding	Cut	Fill		
.	.	.	599	2339

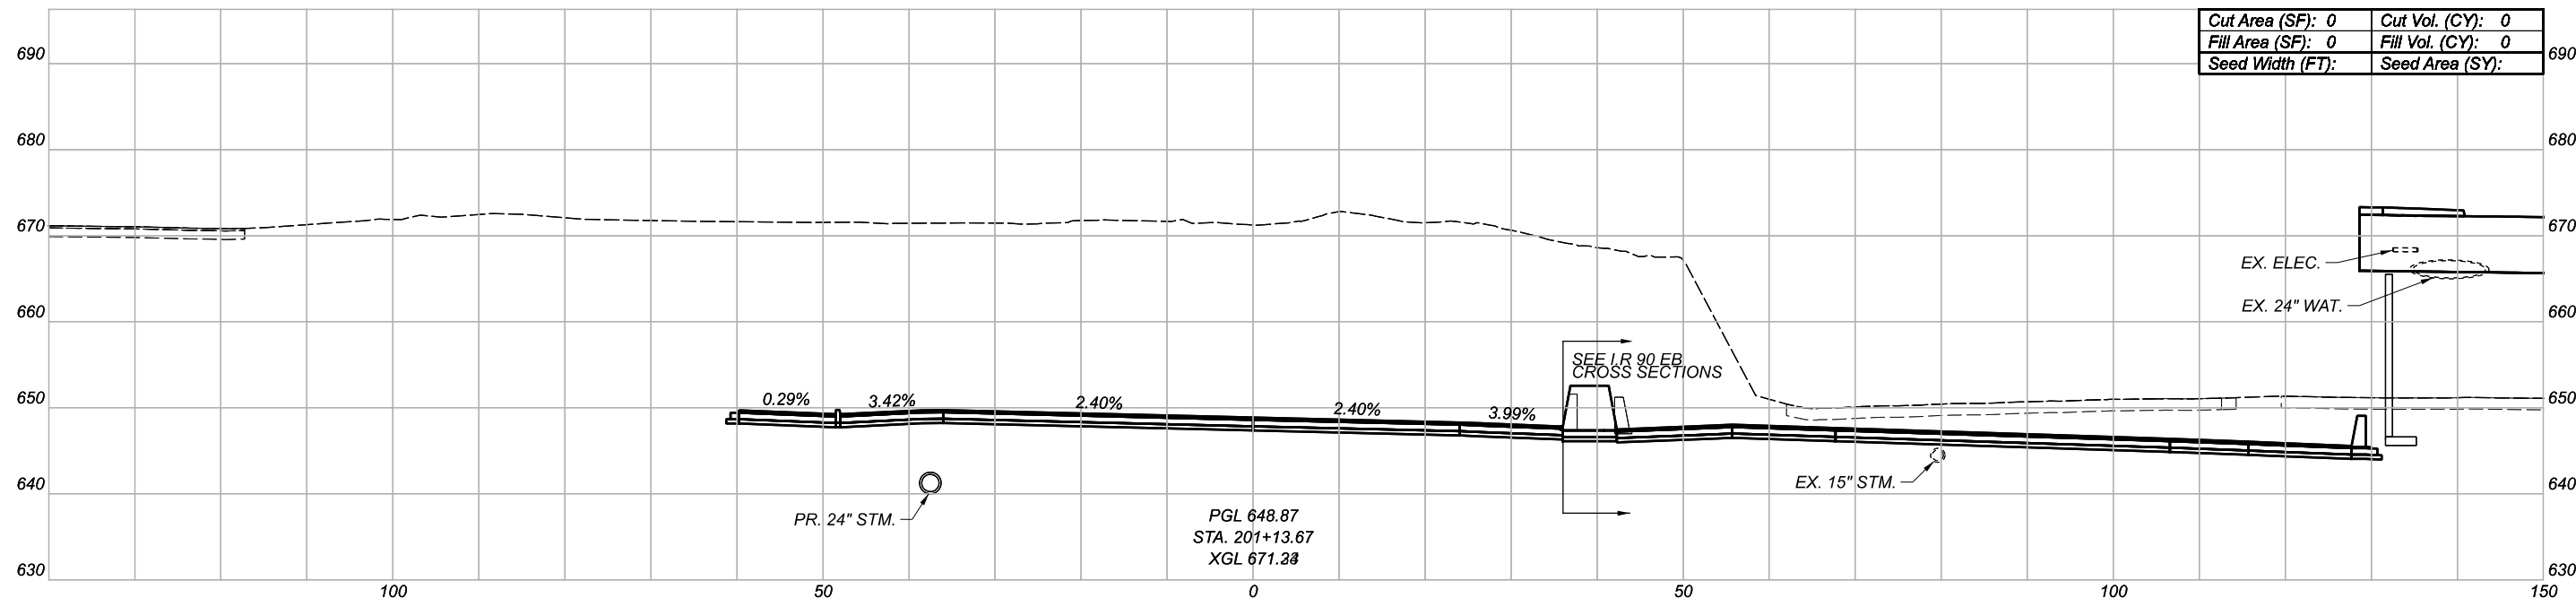

Cut Area (SF):	0	Cut Vol. (CY):	0
Fill Area (SF):	0	Fill Vol. (CY):	0
Seed Width (FT):		Seed Area (SY):	

CROSS SECTIONS
I.R. 90 WB



DESIGN AGENCY

BURGESS & NIPLE
100 WEST BIRE STREET
PARMESVILLE, OHIO 44077

DESIGNER
REVIEWER

PROJECT ID
82382

Sheet Totals			SHEET	TOTAL
Seeding	Cut	Fill		
.	.	.	600	2339

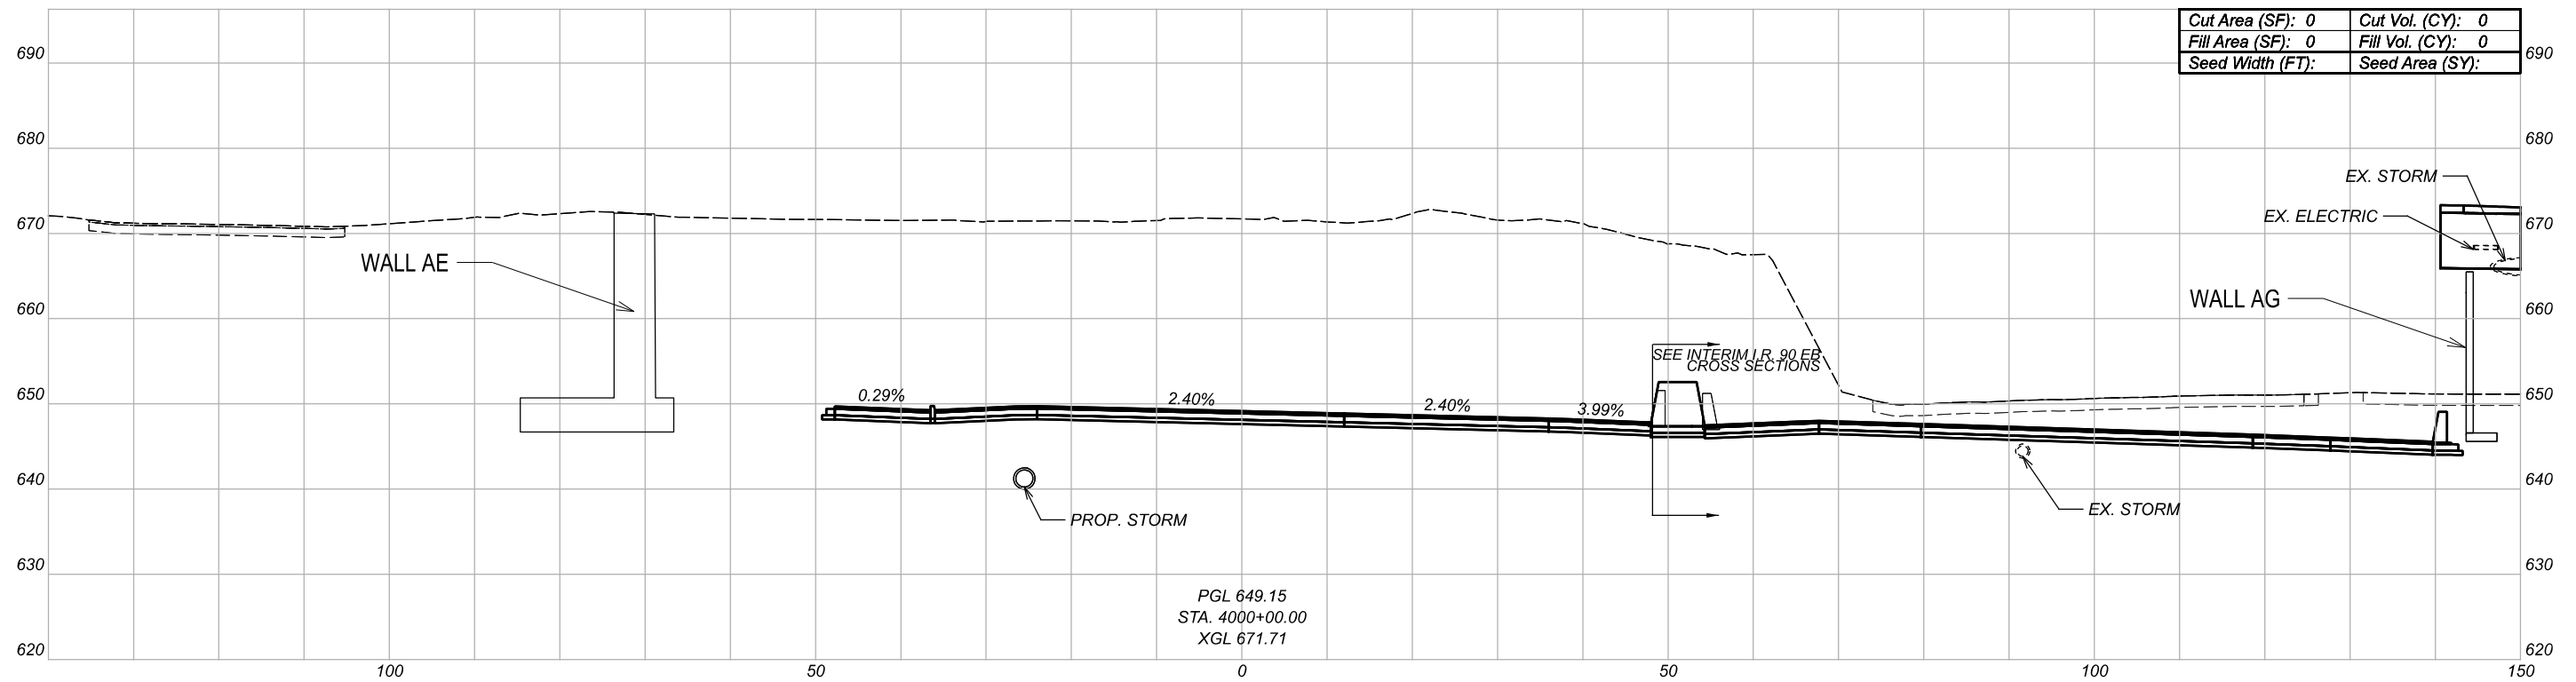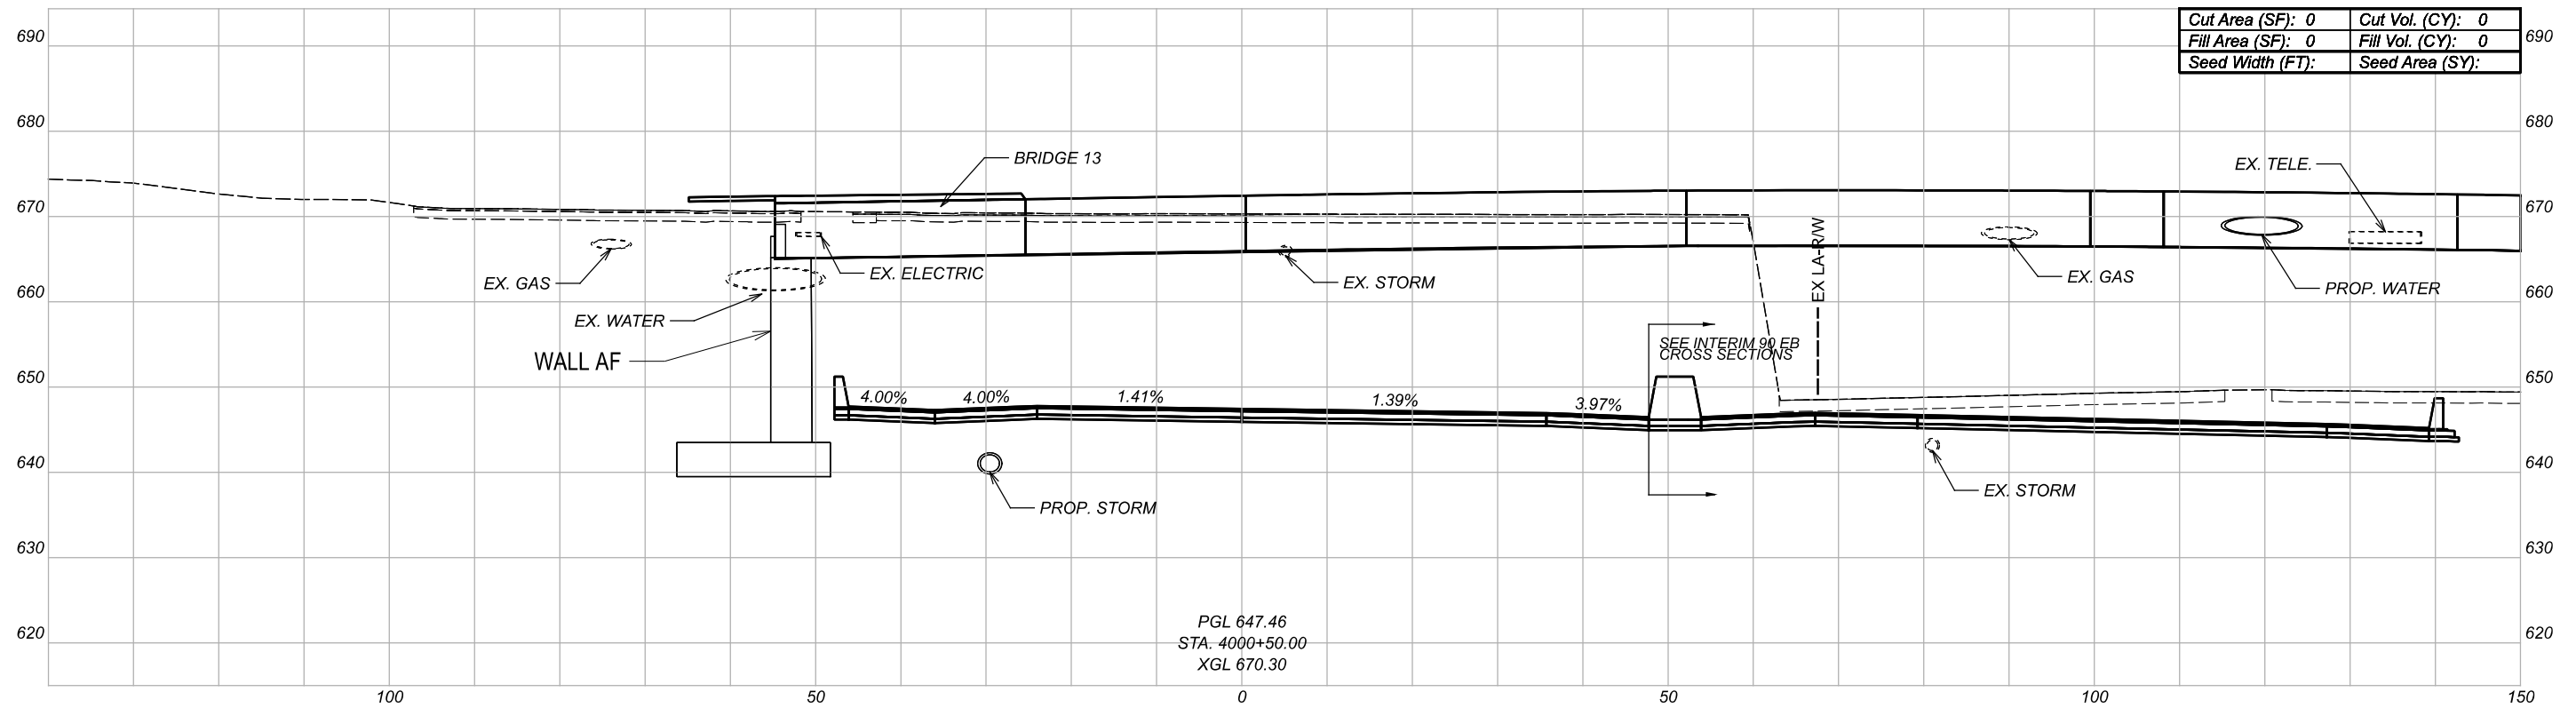

CROSS SECTIONS
 INTERIM I.R. 90 WB

DESIGN AGENCY

BURGESS & NIPLE
 100 WEST BIRCH STREET
 PAINESVILLE, OHIO 44077



DESIGNER

REVIEWER

PROJECT ID

82382

Sheet Totals			SHEET	TOTAL
Seeding	Cut	Fill		
.	.	.	601	2339

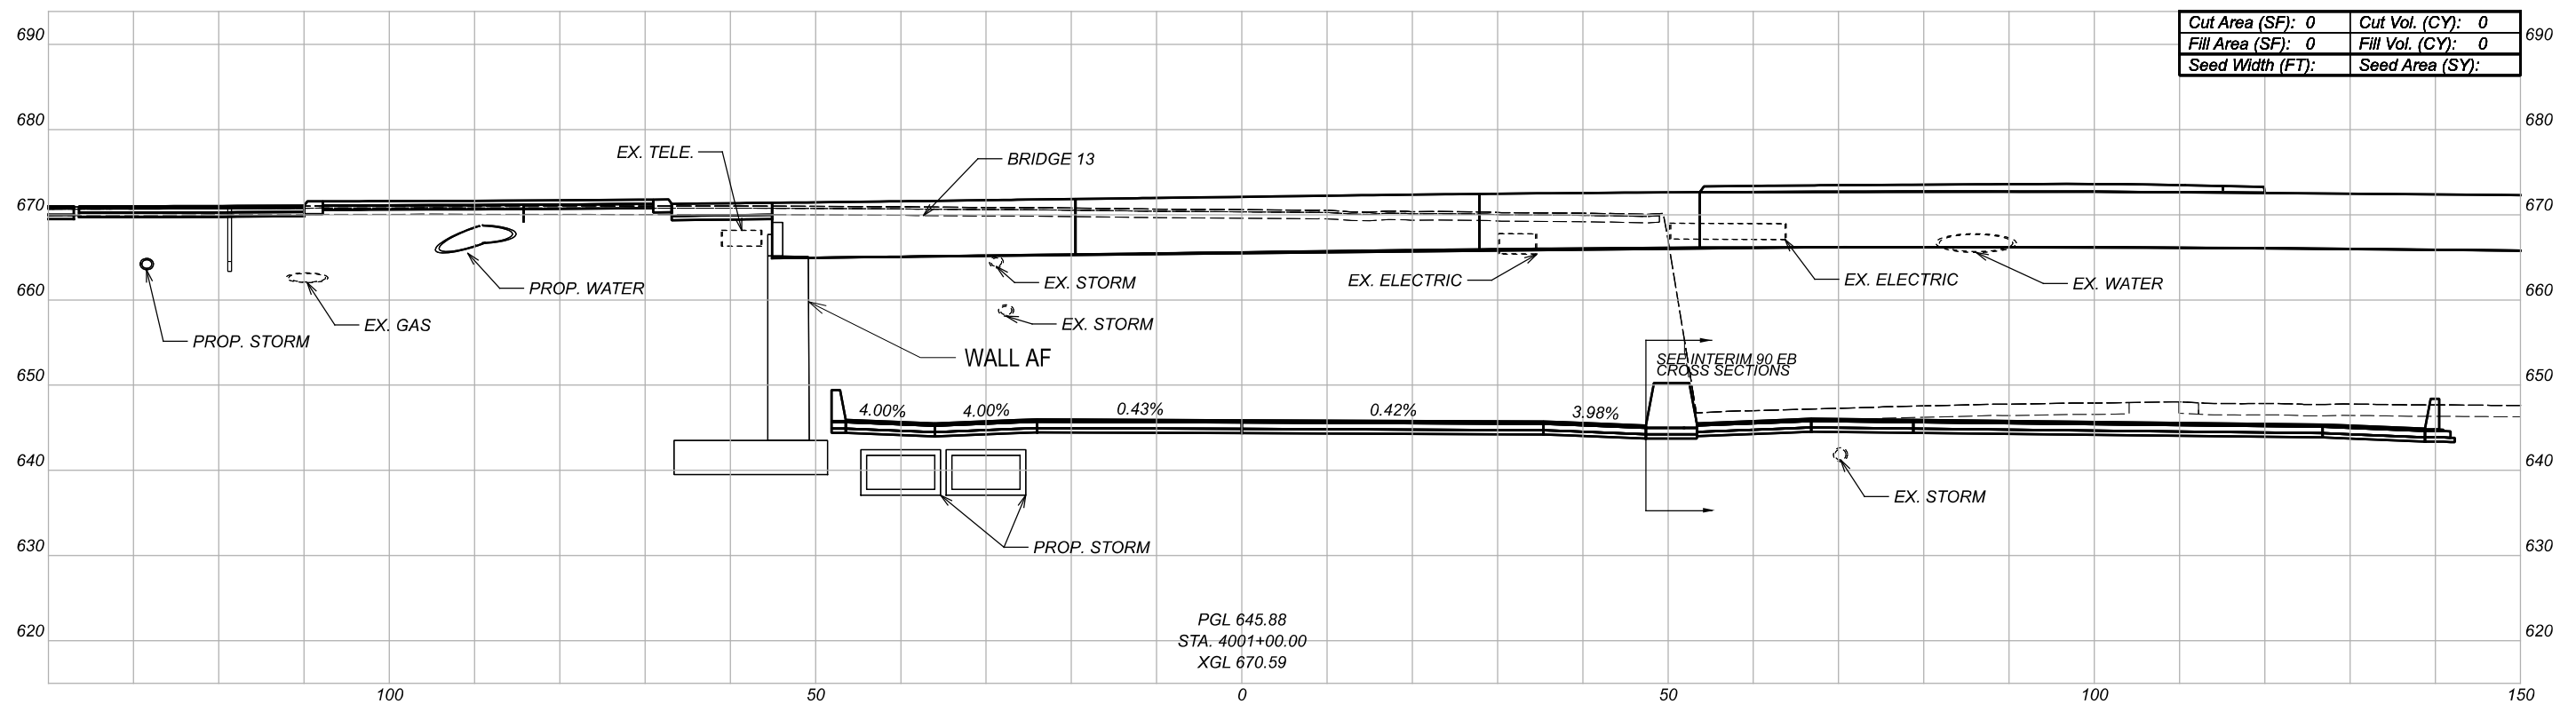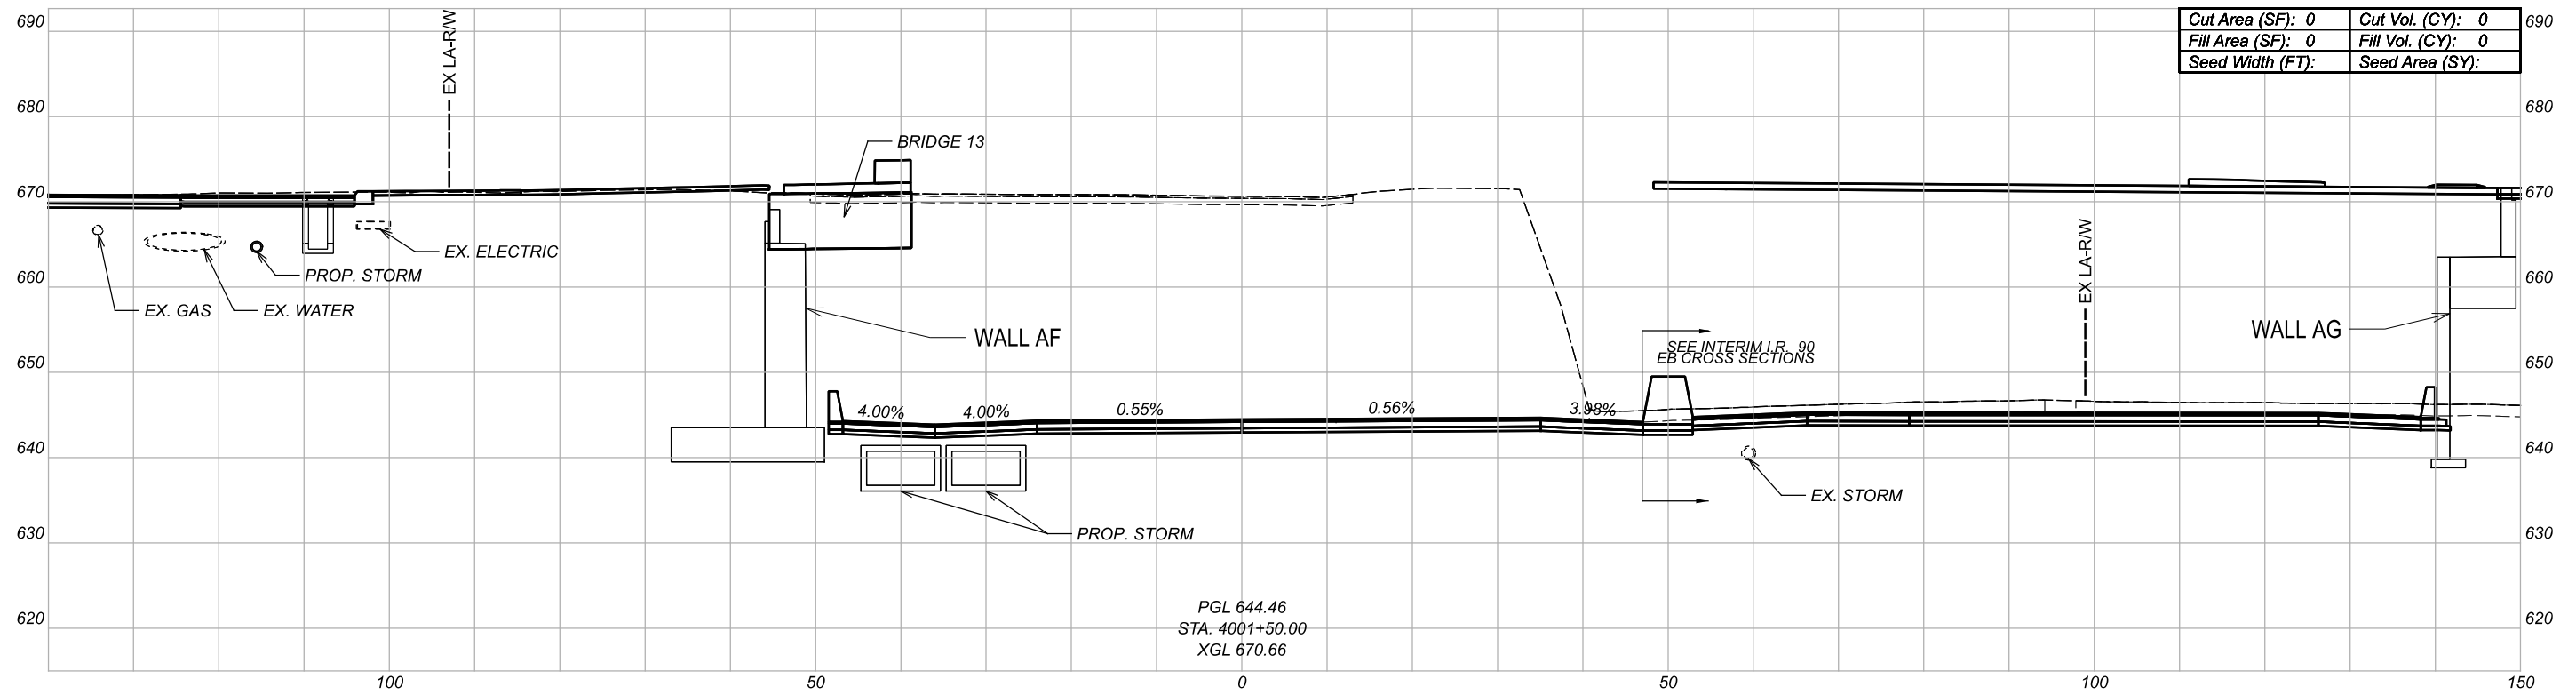

CROSS SECTIONS
 INTERIM I.R. 90 WB

DESIGN AGENCY

BURGESS & NIPLE
 100 WEST BIRE STREET
 PAINESVILLE, OHIO 44077



DESIGNER

REVIEWER

PROJECT ID

82382

Sheet Totals			SHEET	TOTAL
Seeding	Cut	Fill		
.	.	.	602	2339

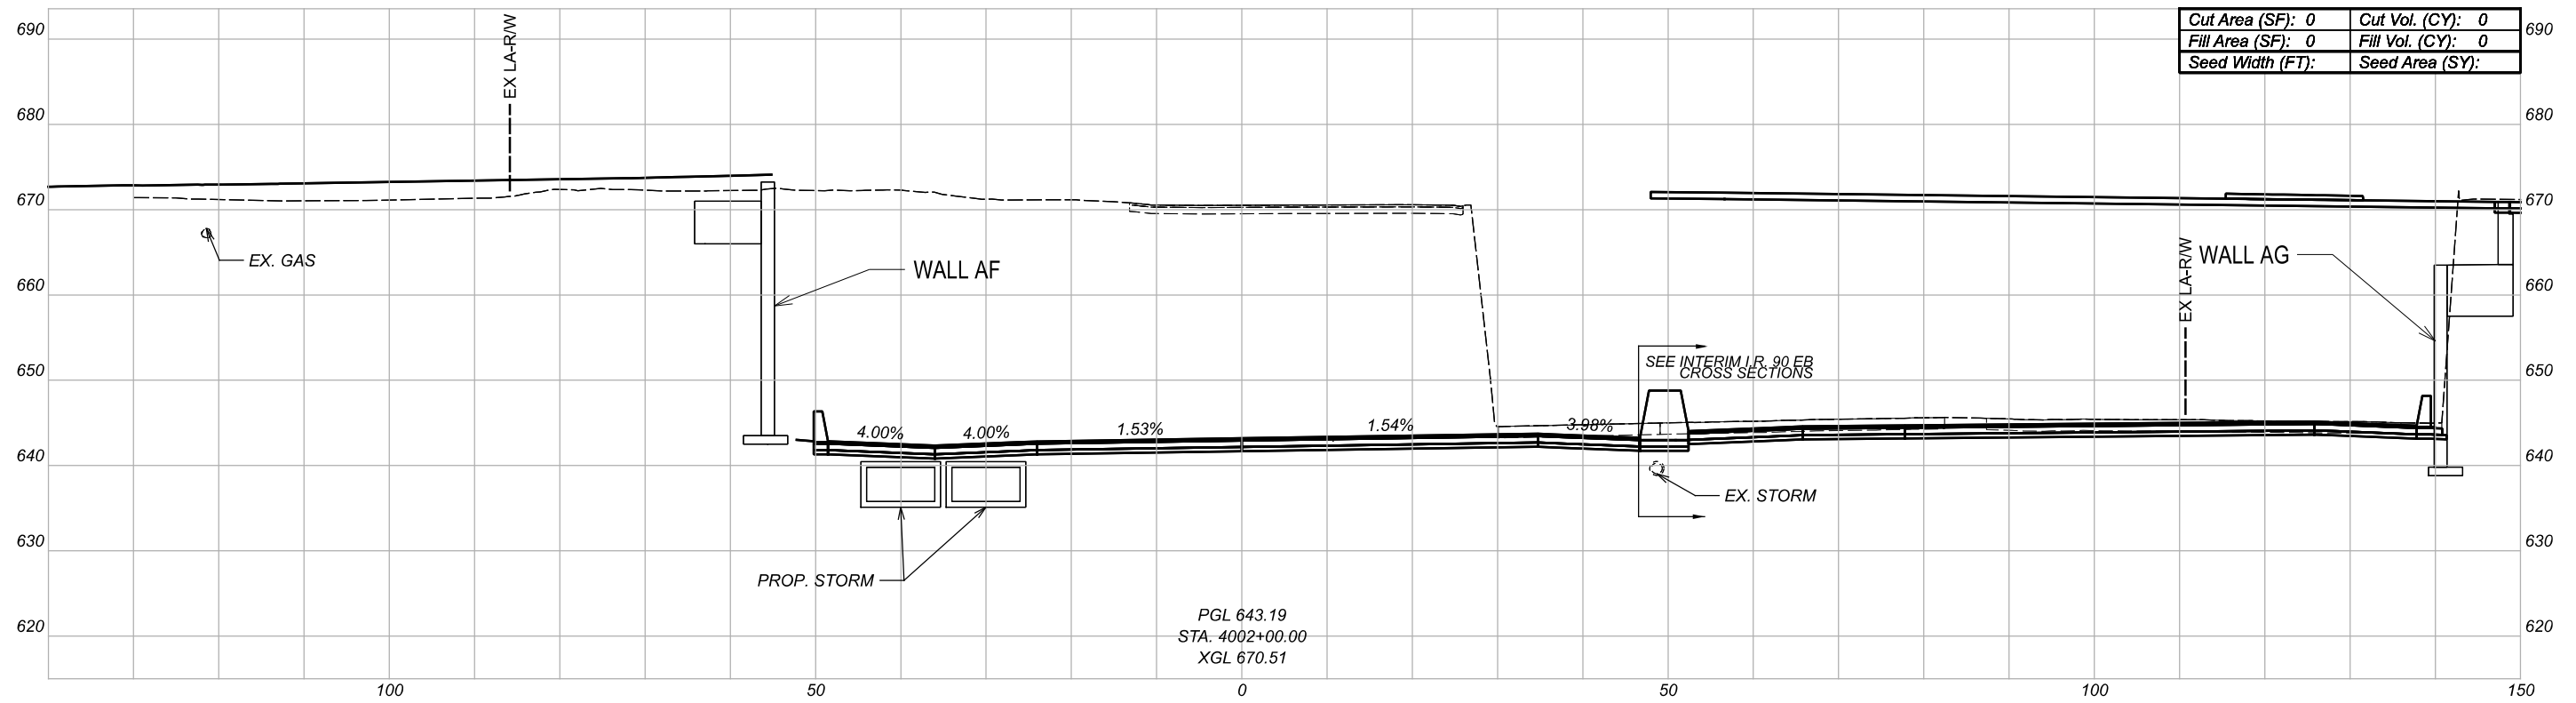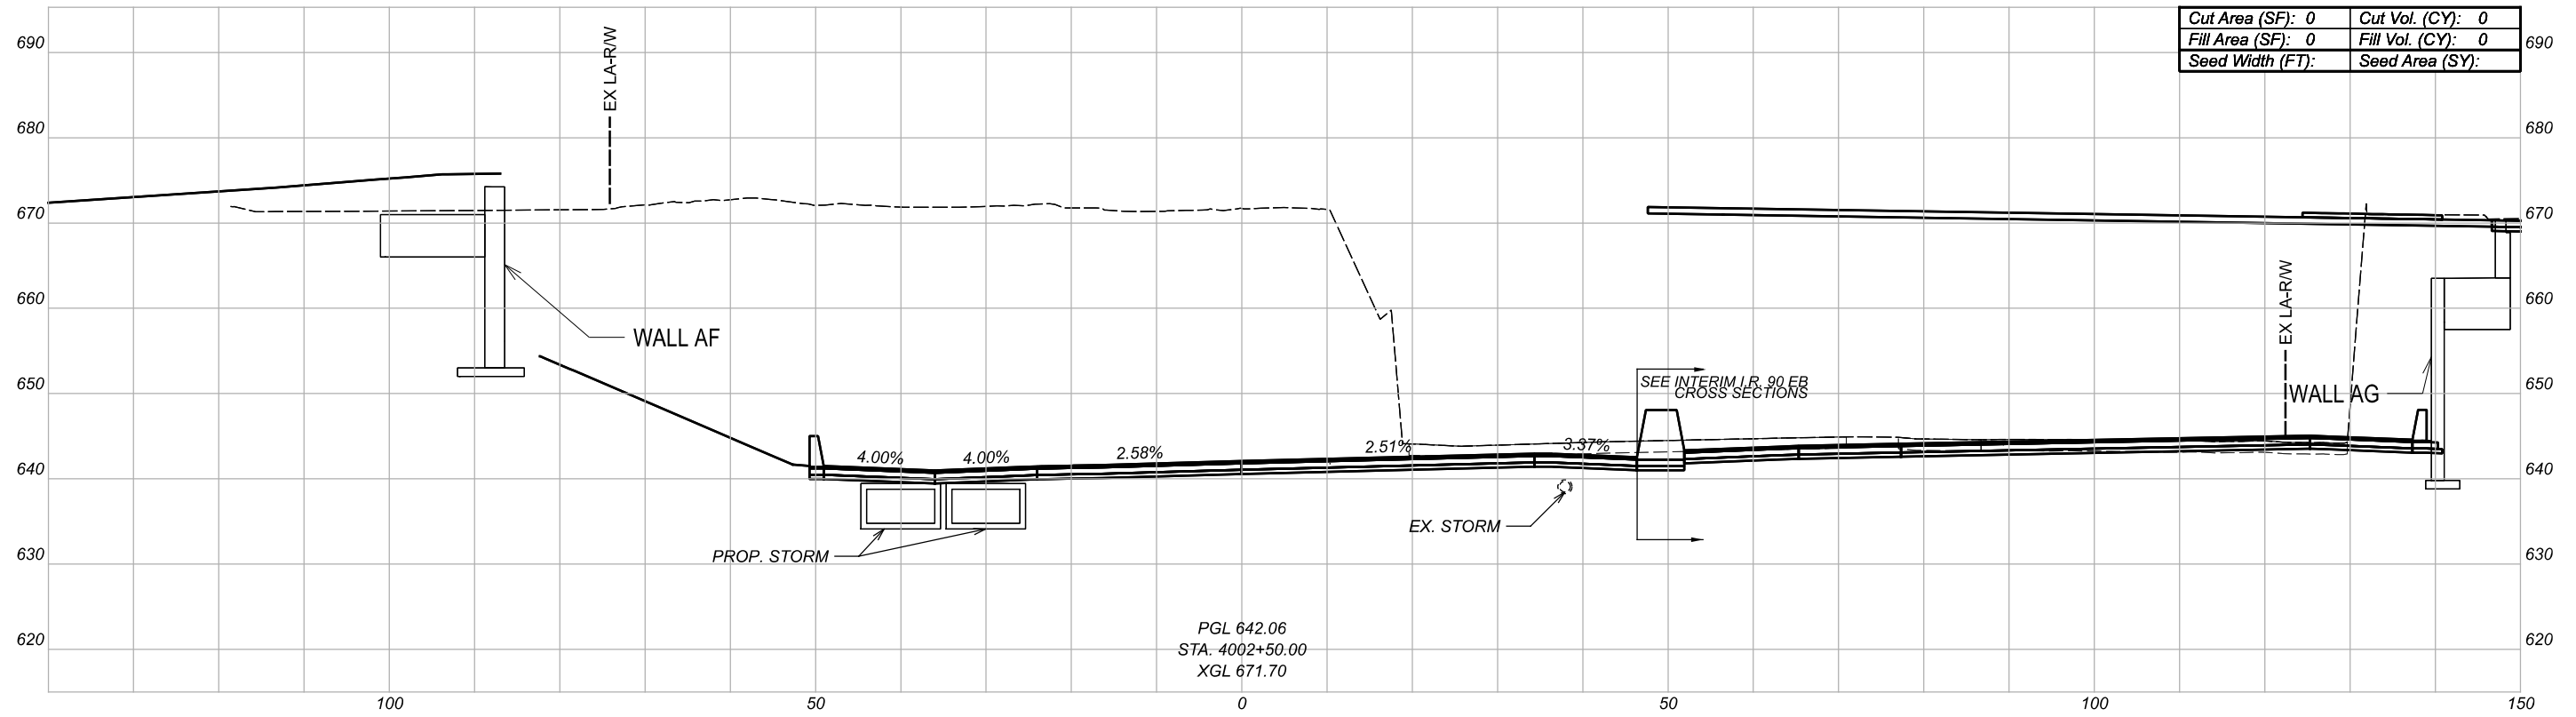

CROSS SECTIONS
INTERIM I.R. 90 WB

DESIGN AGENCY

BURGESS & NIPLE
100 WEST BIRE STREET
PARMESVILLE, OHIO 44077



DESIGNER

REVIEWER

PROJECT ID

82382

Sheet Totals			SHEET	TOTAL
Seeding	Cut	Fill		
.	.	.	603	2339

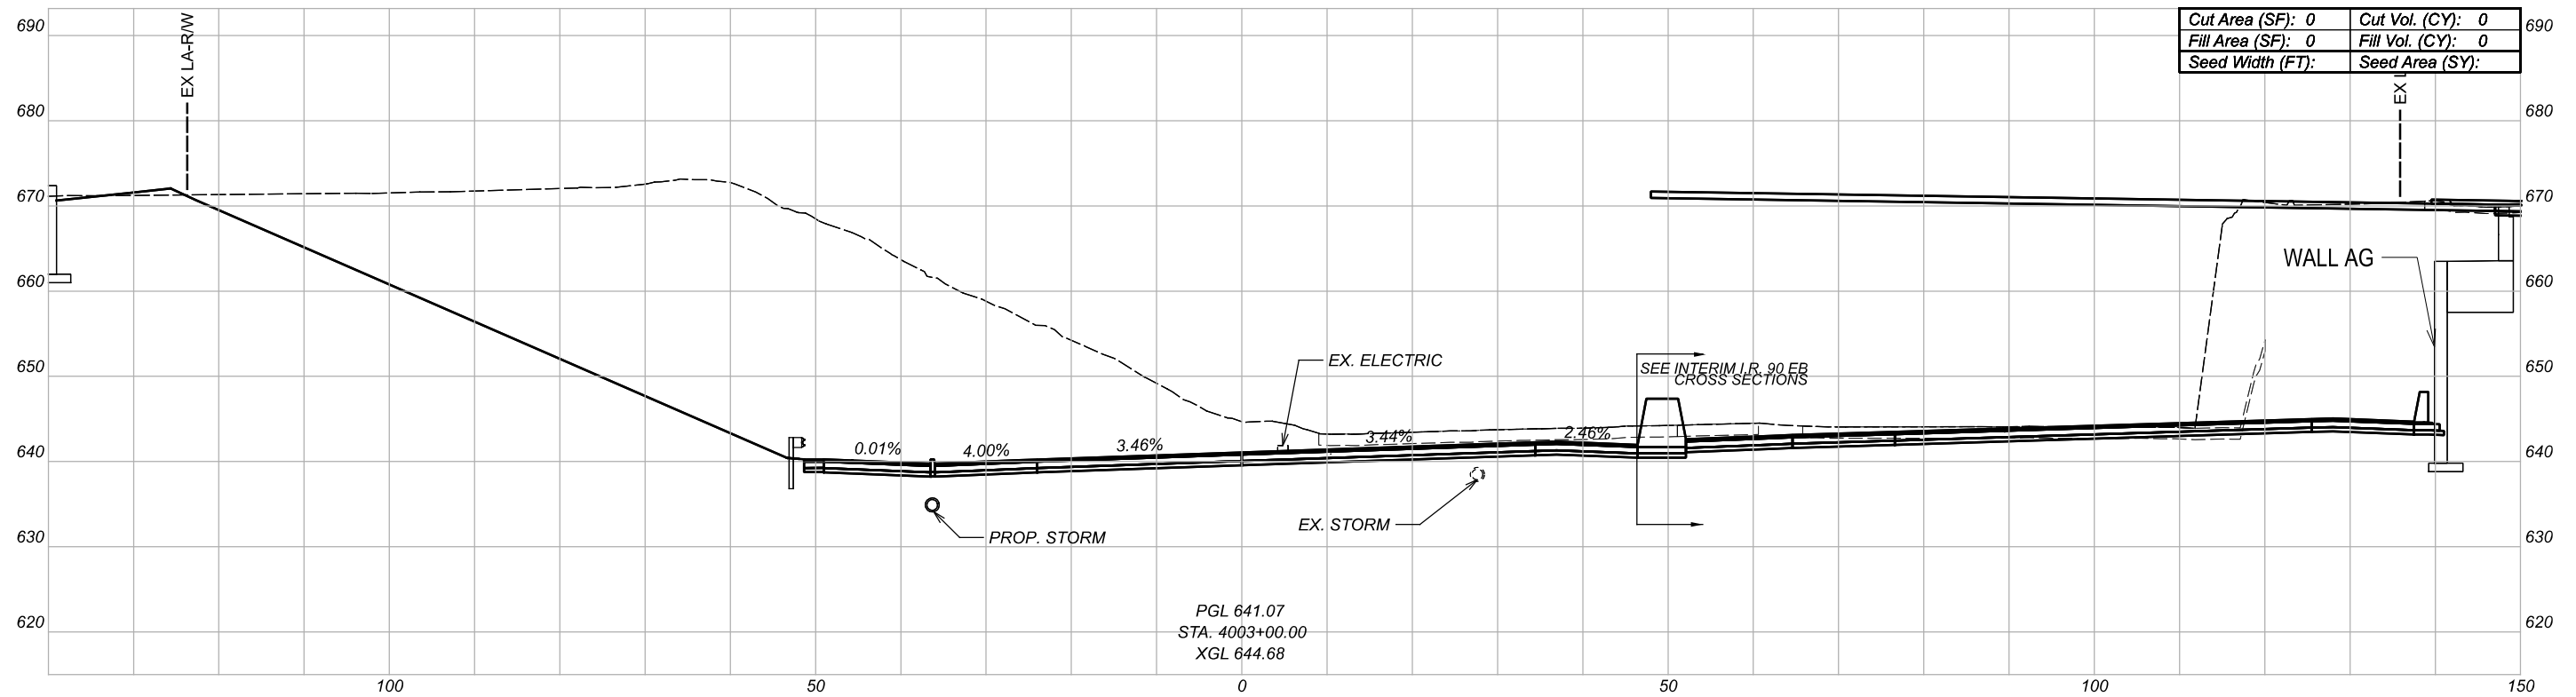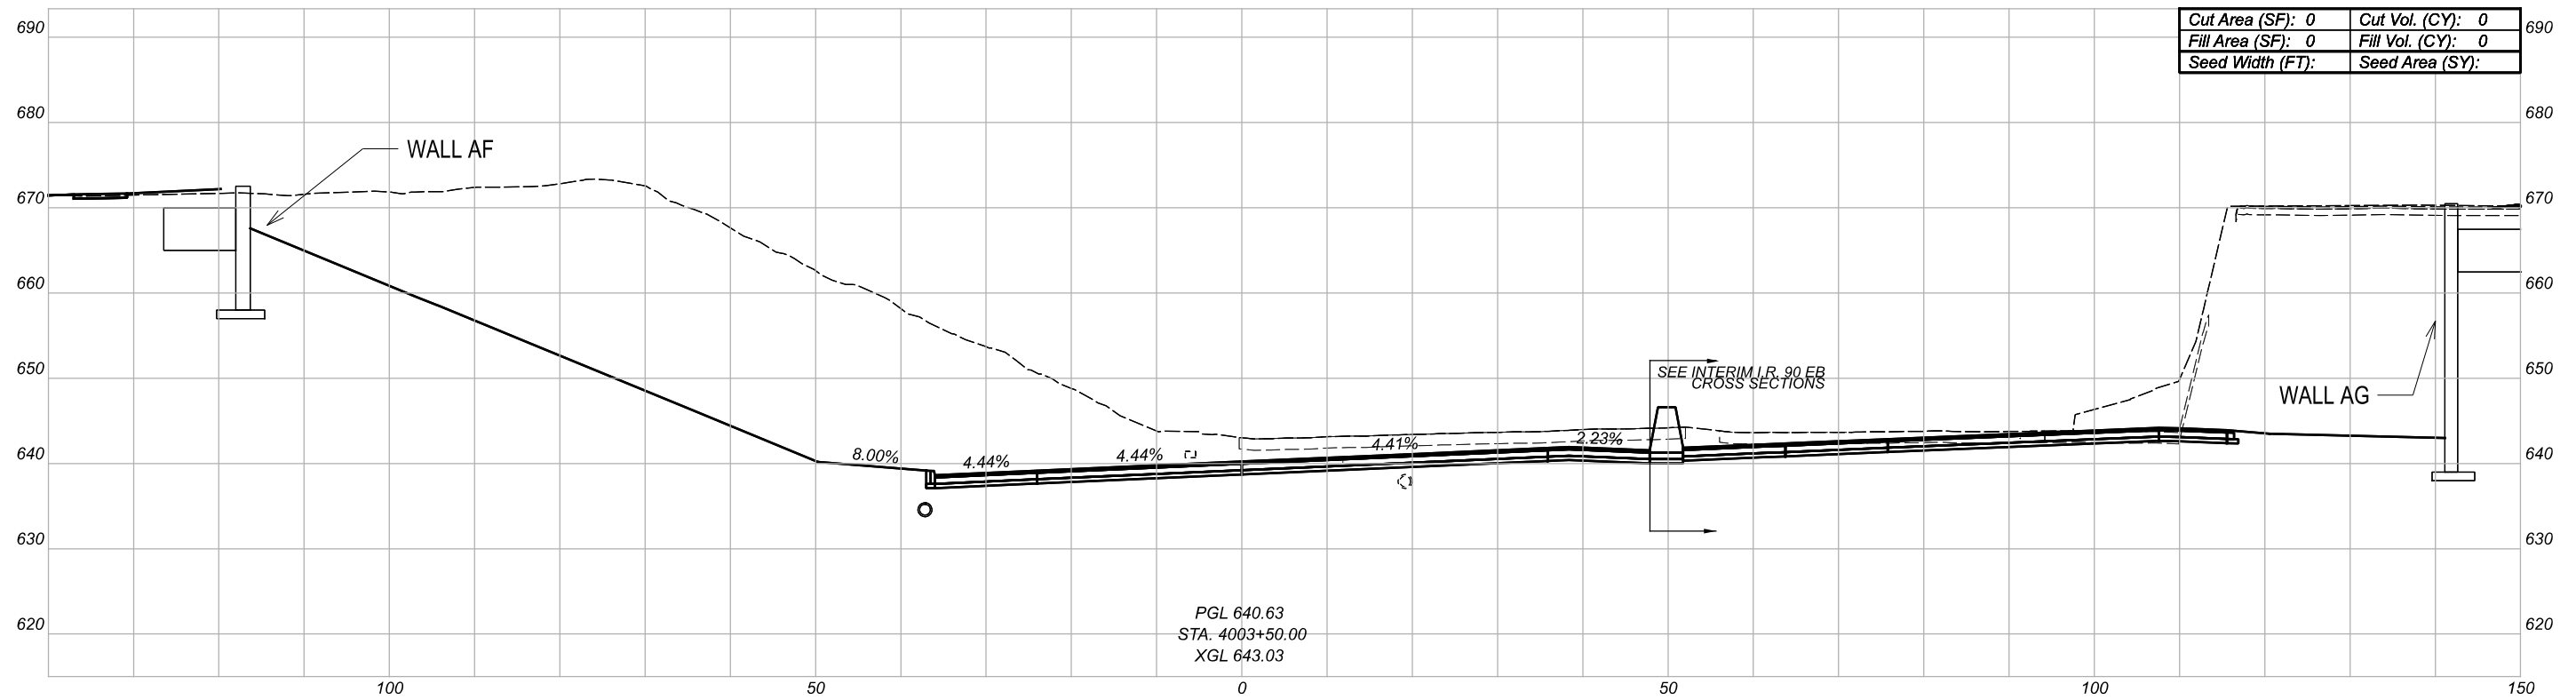

CROSS SECTIONS
 INTERIM I.R. 90 WB

DESIGN AGENCY

BURGESS & NIPLE
 100 WEST BIRE STREET
 PAINESVILLE, OHIO 44077



DESIGNER

REVIEWER

PROJECT ID

82382

Sheet Totals			SHEET	TOTAL
Seeding	Cut	Fill		
.	.	.	604	2339

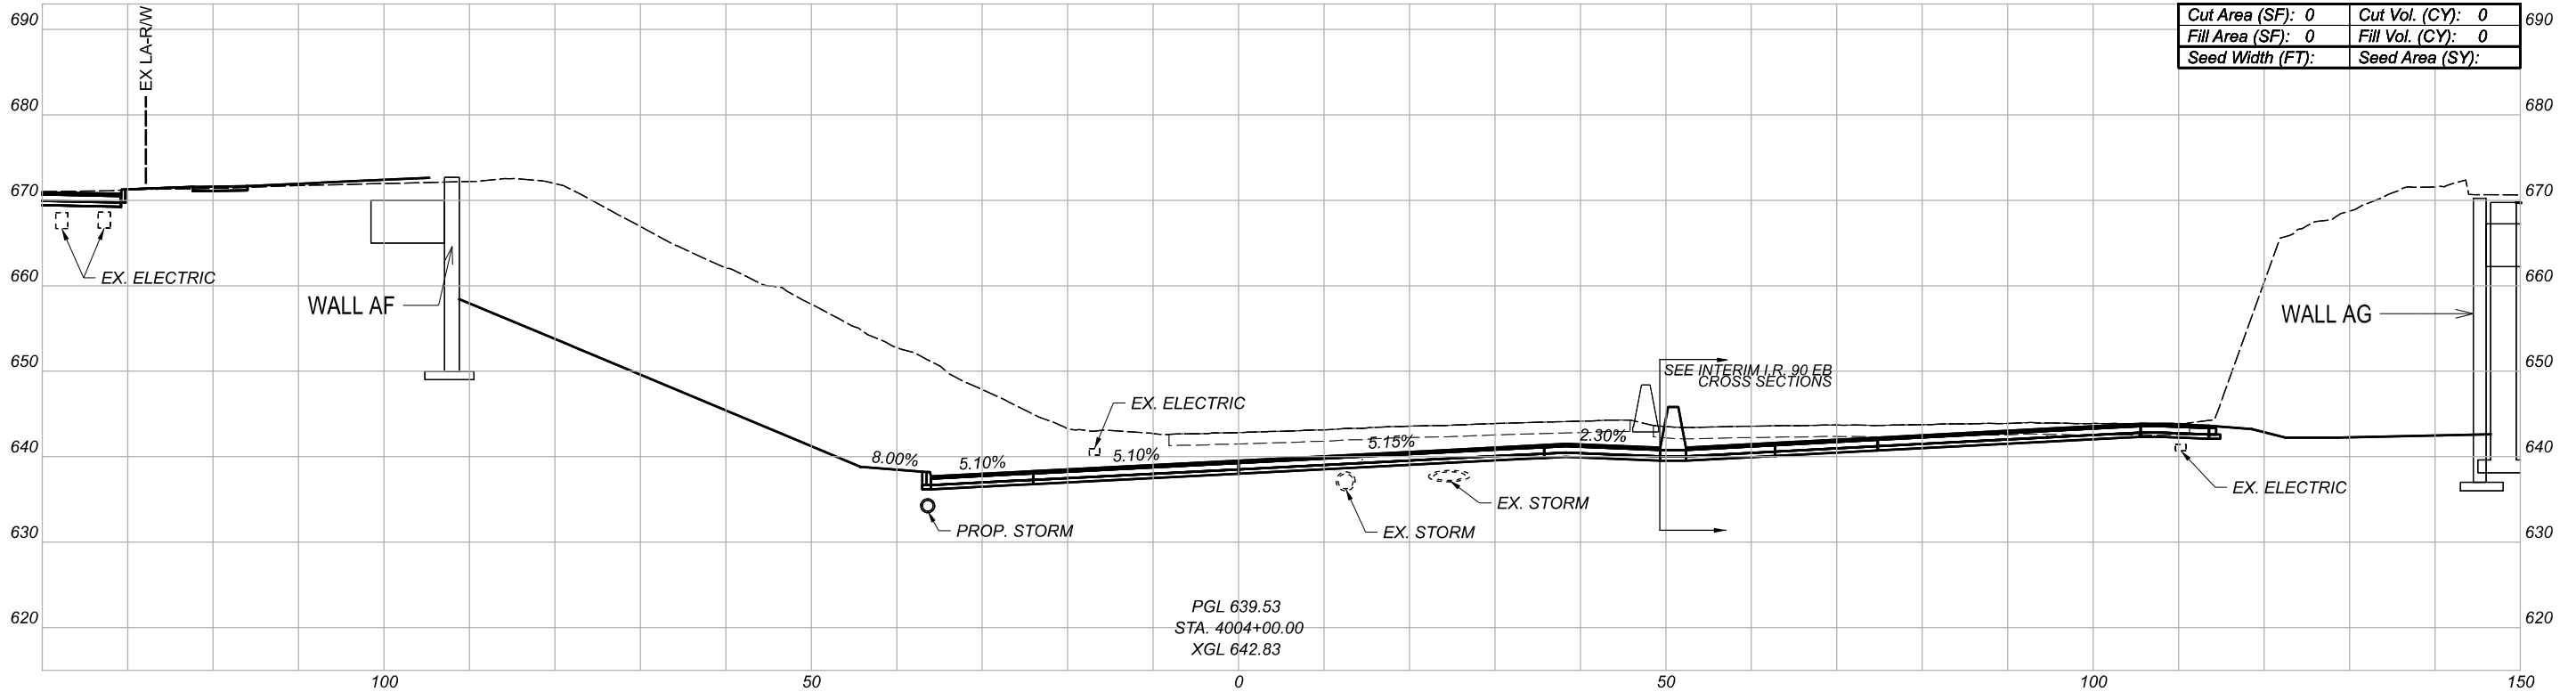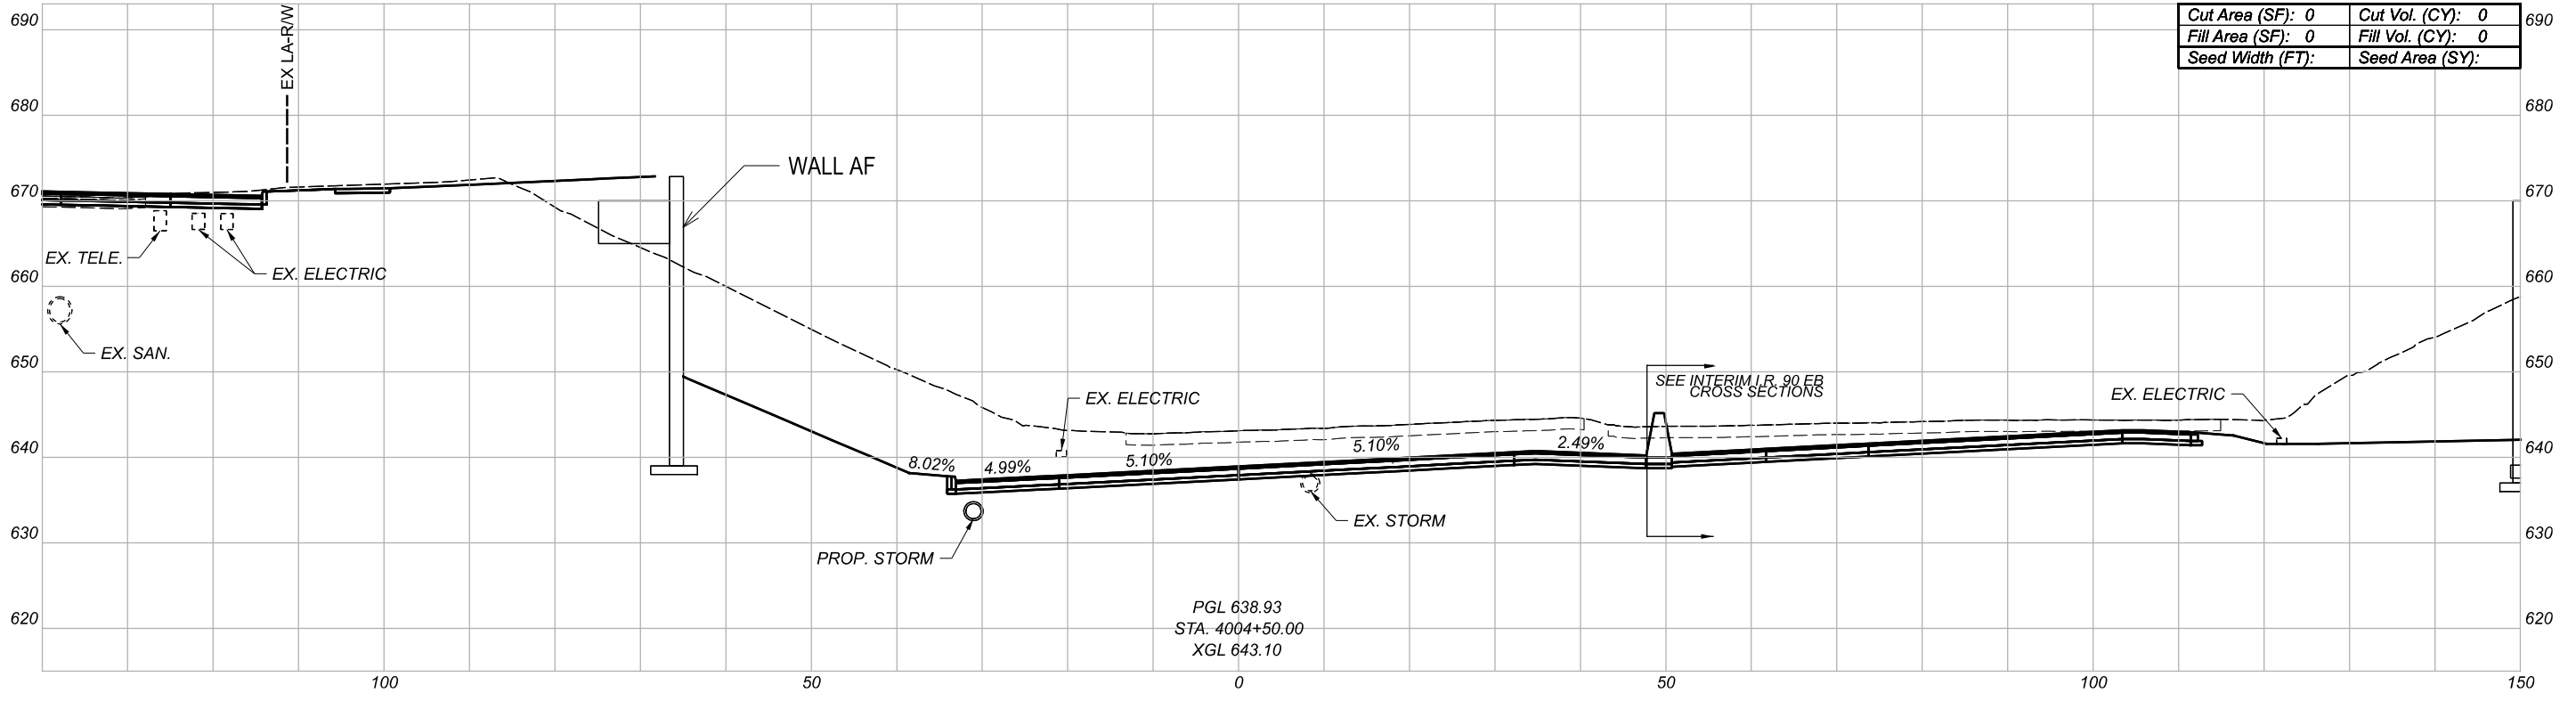



CROSS SECTIONS
 INTERIM I.R. 90 WB

DESIGN AGENCY
BURGESS & NIPLE
 100 WEST BIRE STREET
 PAINESVILLE, OHIO 44077

DESIGNER
 REVIEWER

PROJECT ID
 82382

Sheet Totals			SHEET	TOTAL
Seeding	Cut	Fill		
.	.	.	605	2339

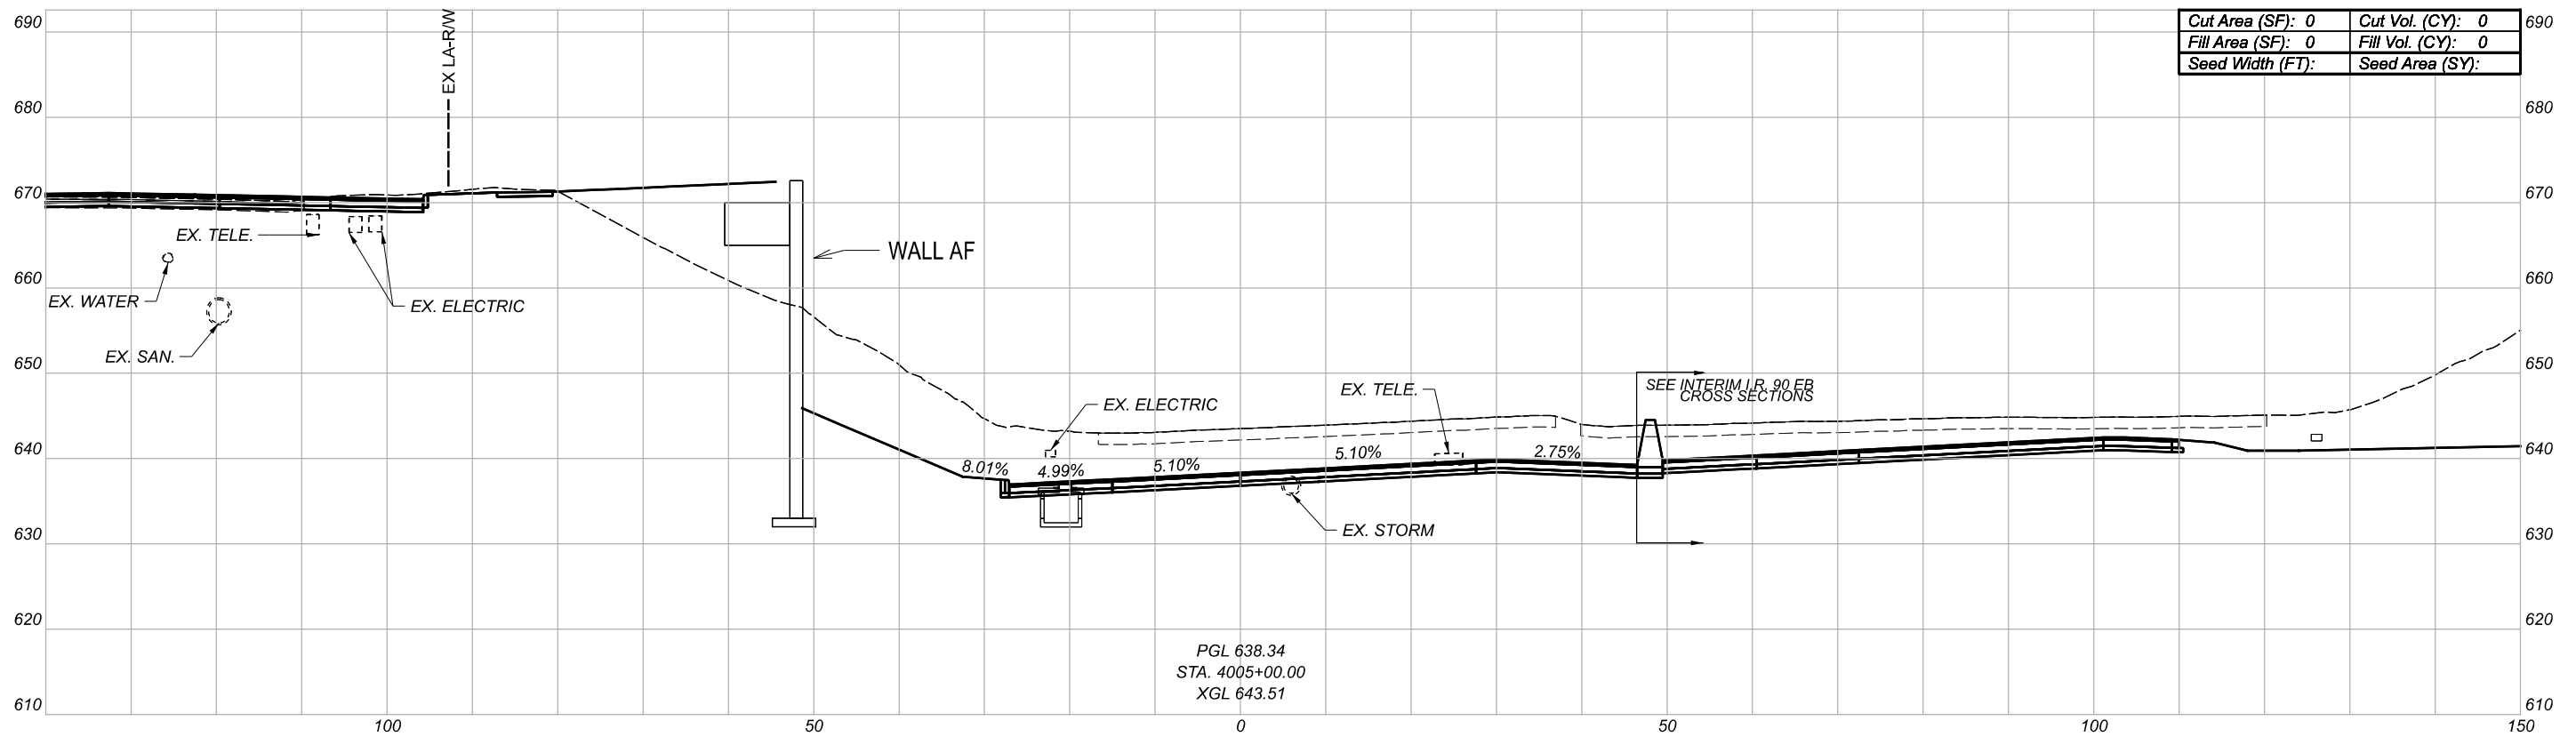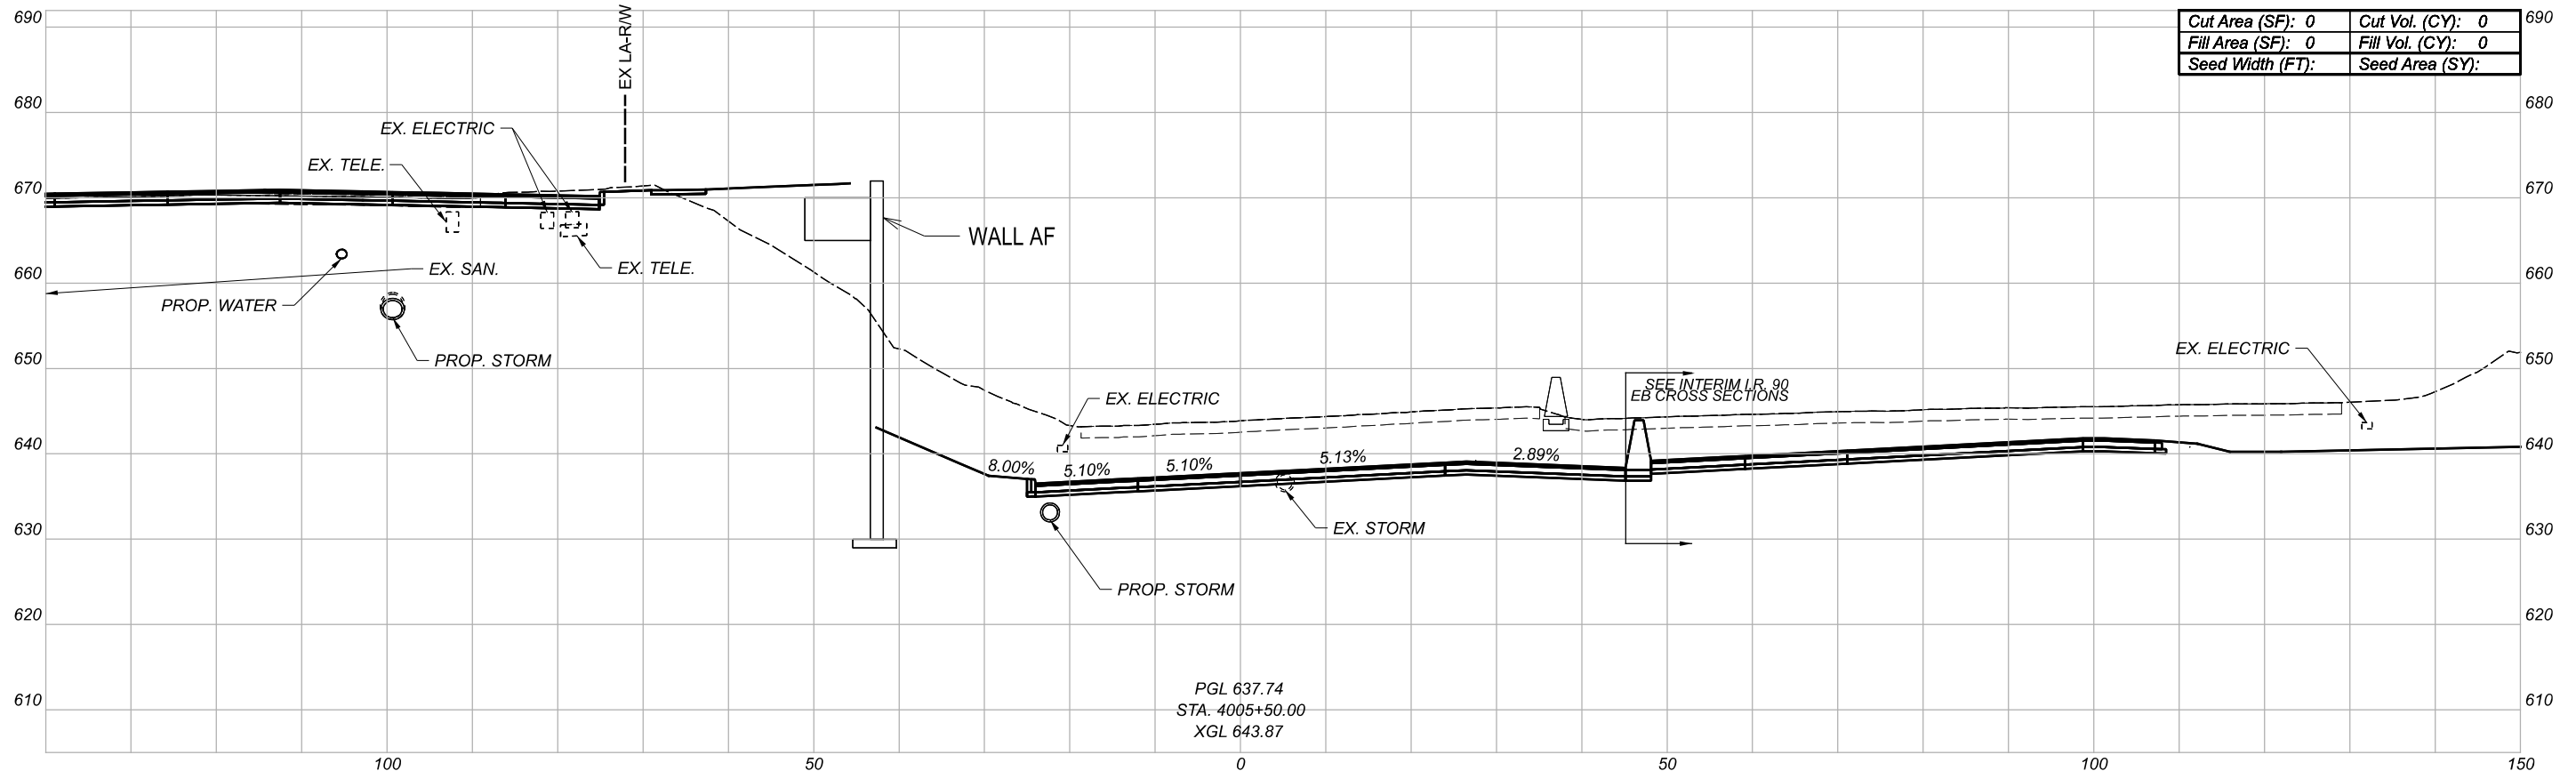

CROSS SECTIONS
 INTERIM I.R. 90 WB

DESIGN AGENCY

BURGESS & NIPLE
 100 WEST BIRCH STREET
 PAINESVILLE, OHIO 44077



DESIGNER

REVIEWER

PROJECT ID

82382

Sheet Totals			SHEET	TOTAL
Seeding	Cut	Fill		
.	.	.	606	2339

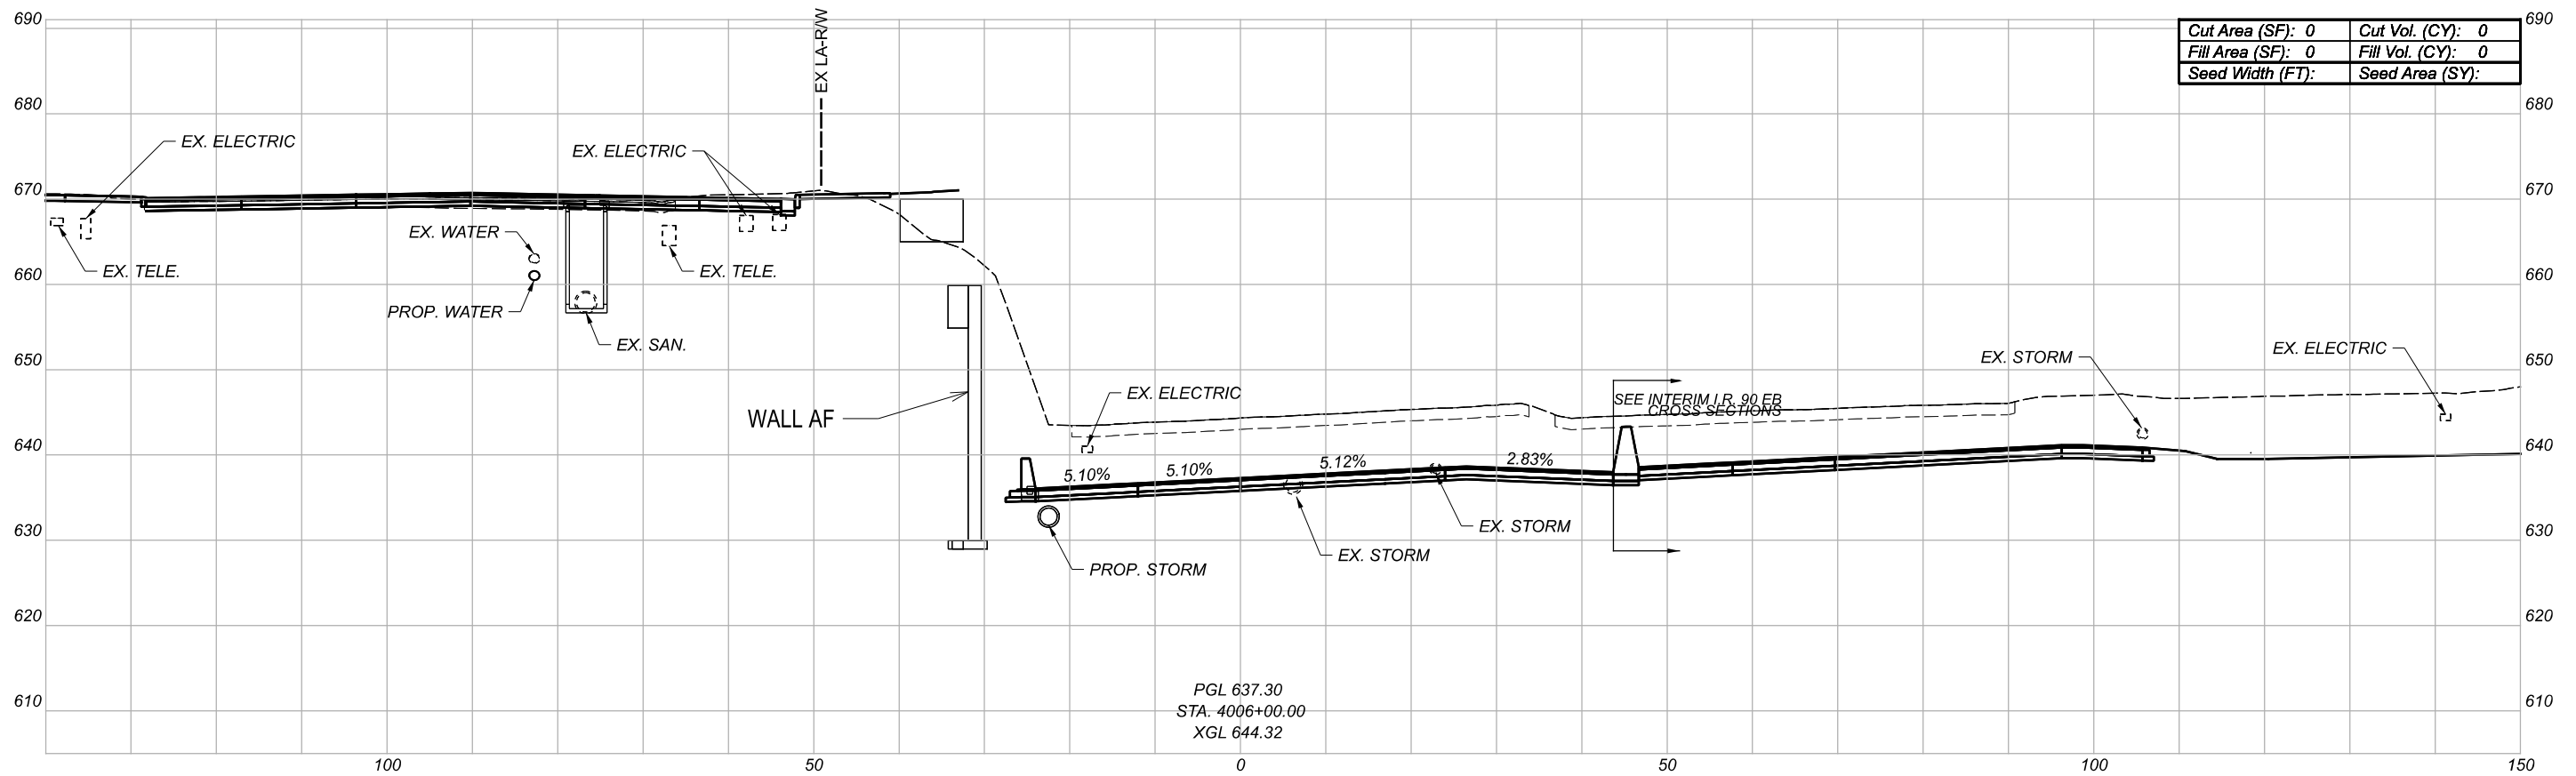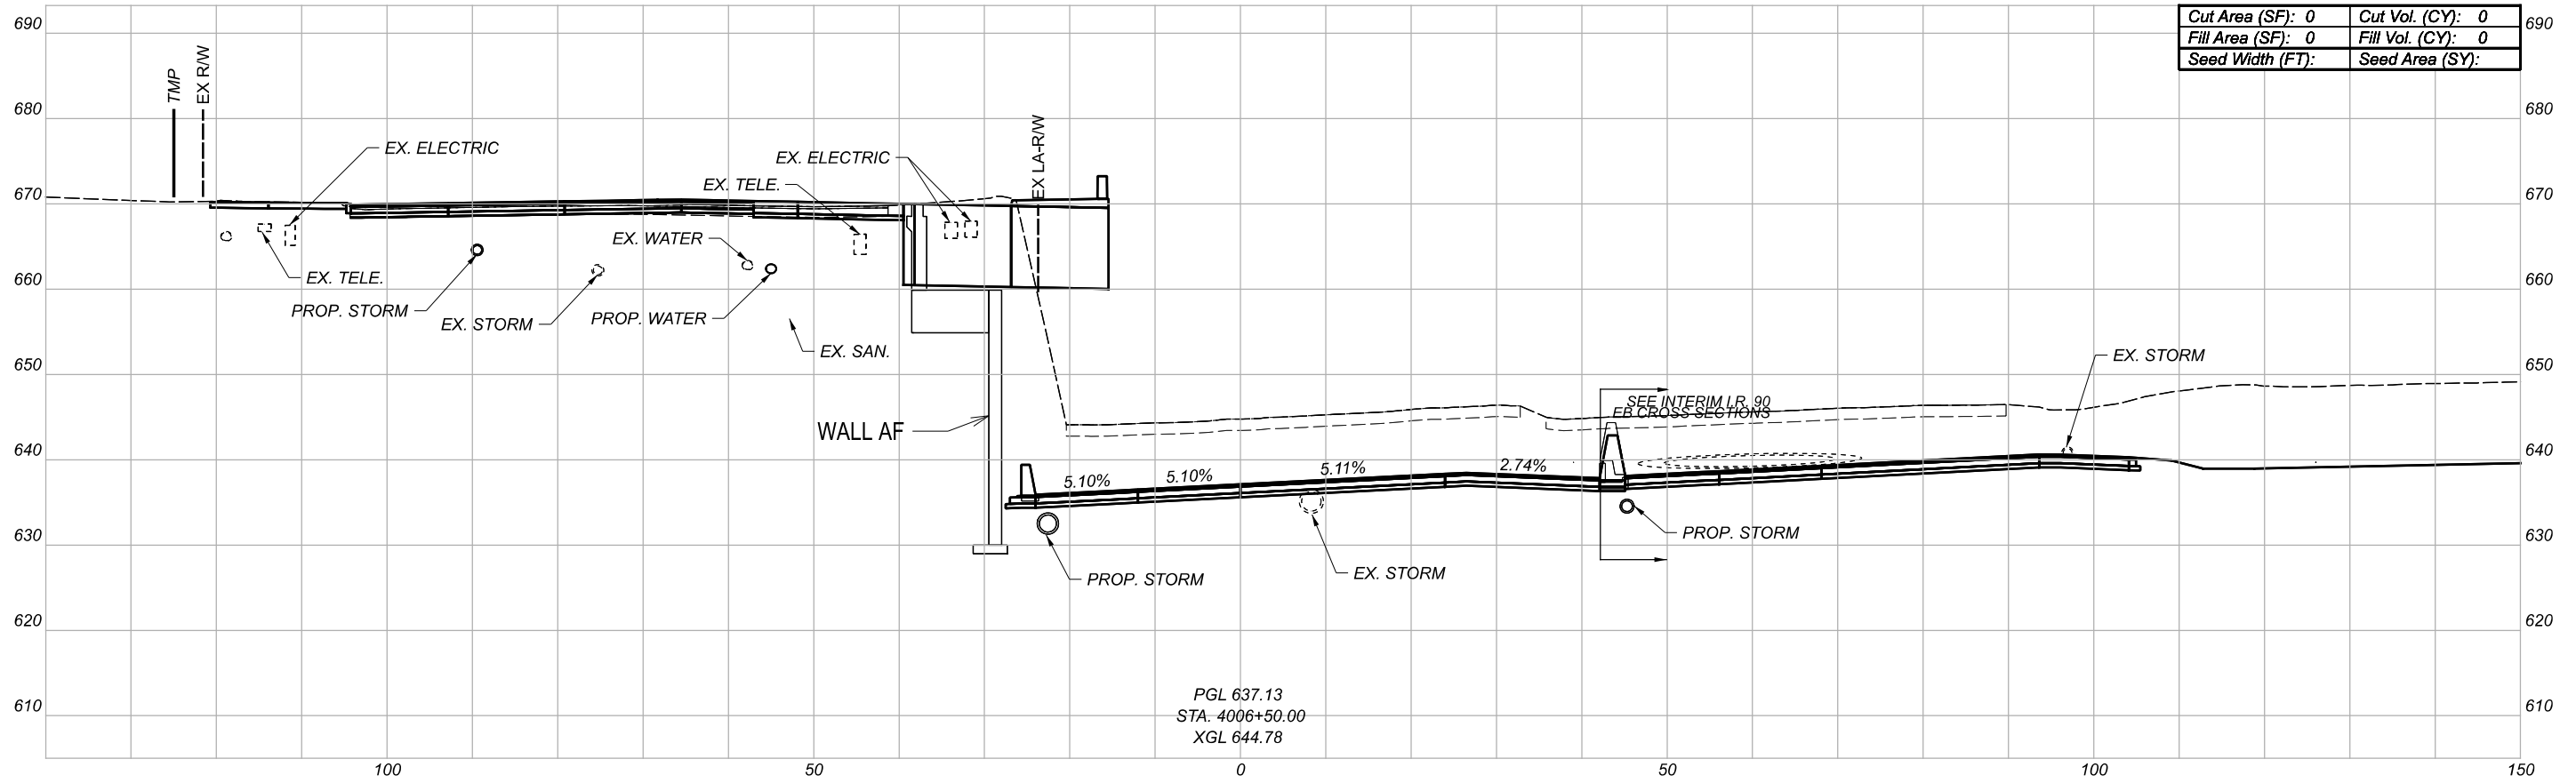

CROSS SECTIONS
INTERIM I.R. 90 WB

DESIGN AGENCY

BURGESS & NIPLE
100 WEST BIRE STREET
PARMESVILLE, OHIO 44077



DESIGNER

REVIEWER

PROJECT ID

82382

Sheet Totals			SHEET	TOTAL
Seeding	Cut	Fill		
.	.	.	607	2339

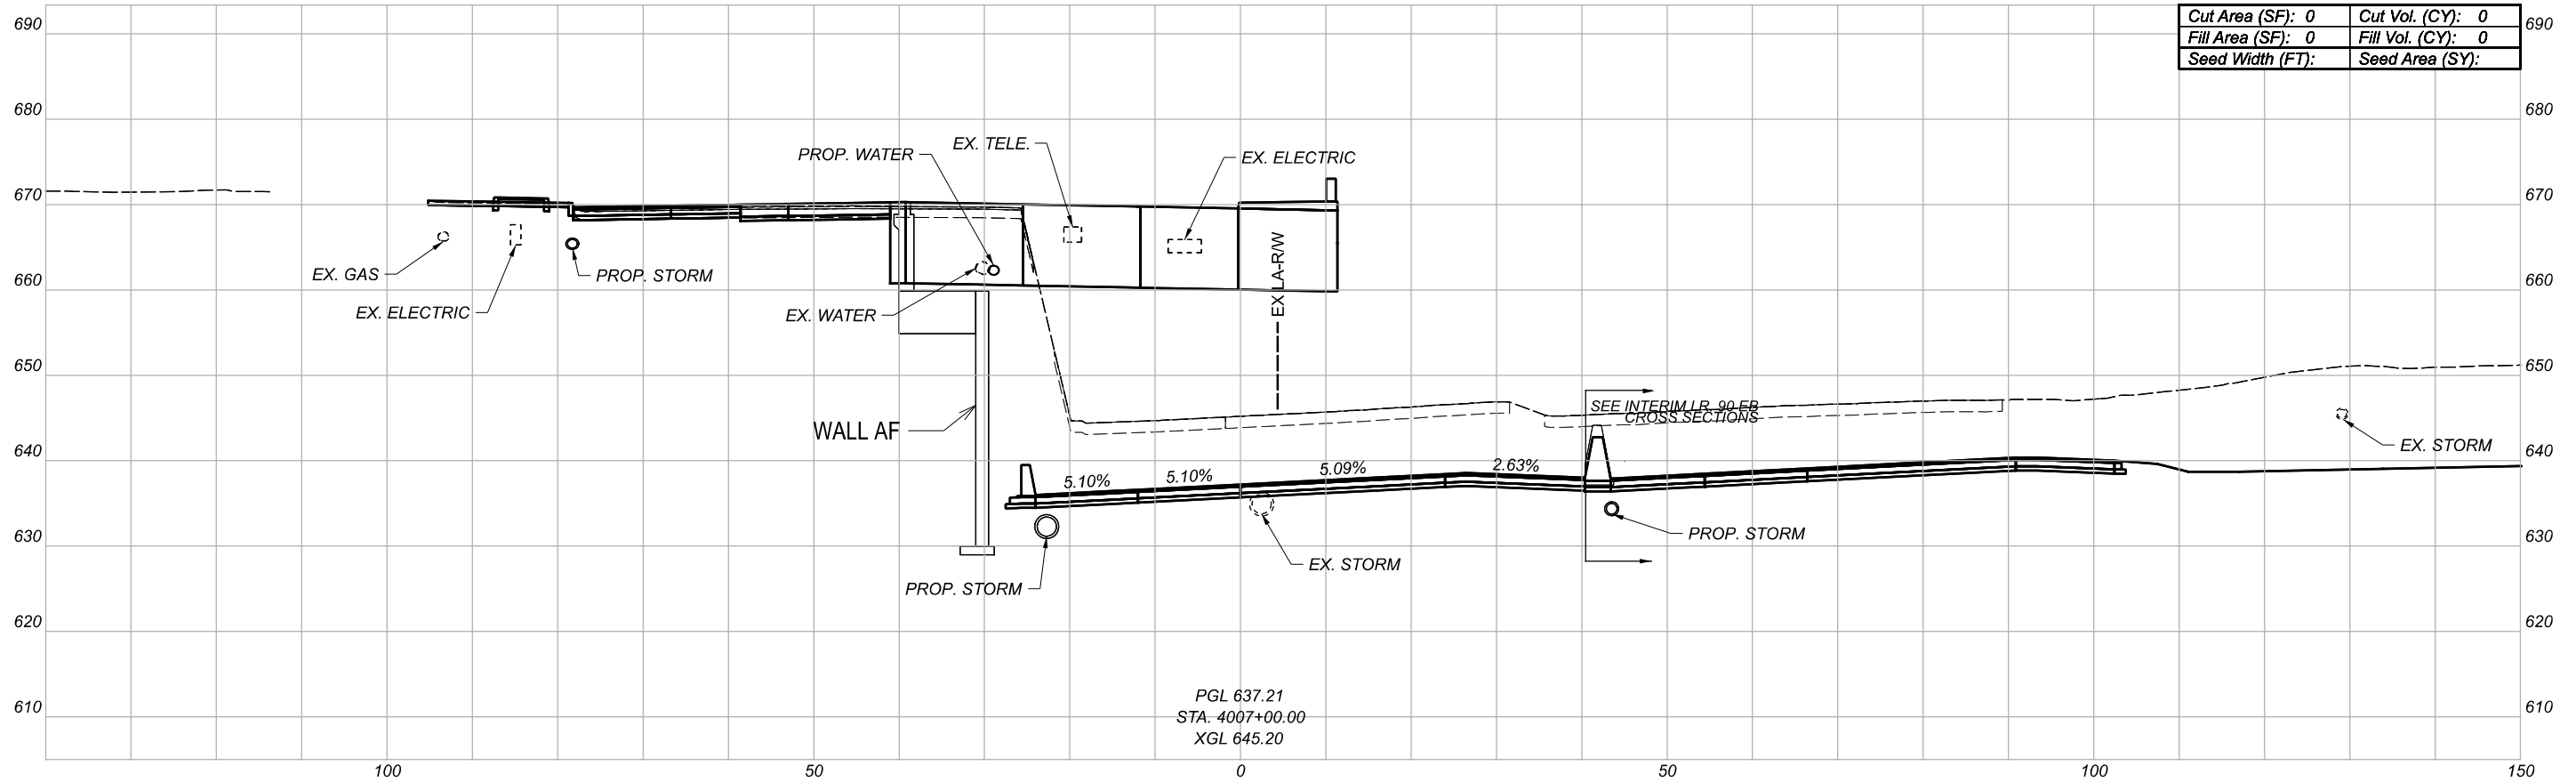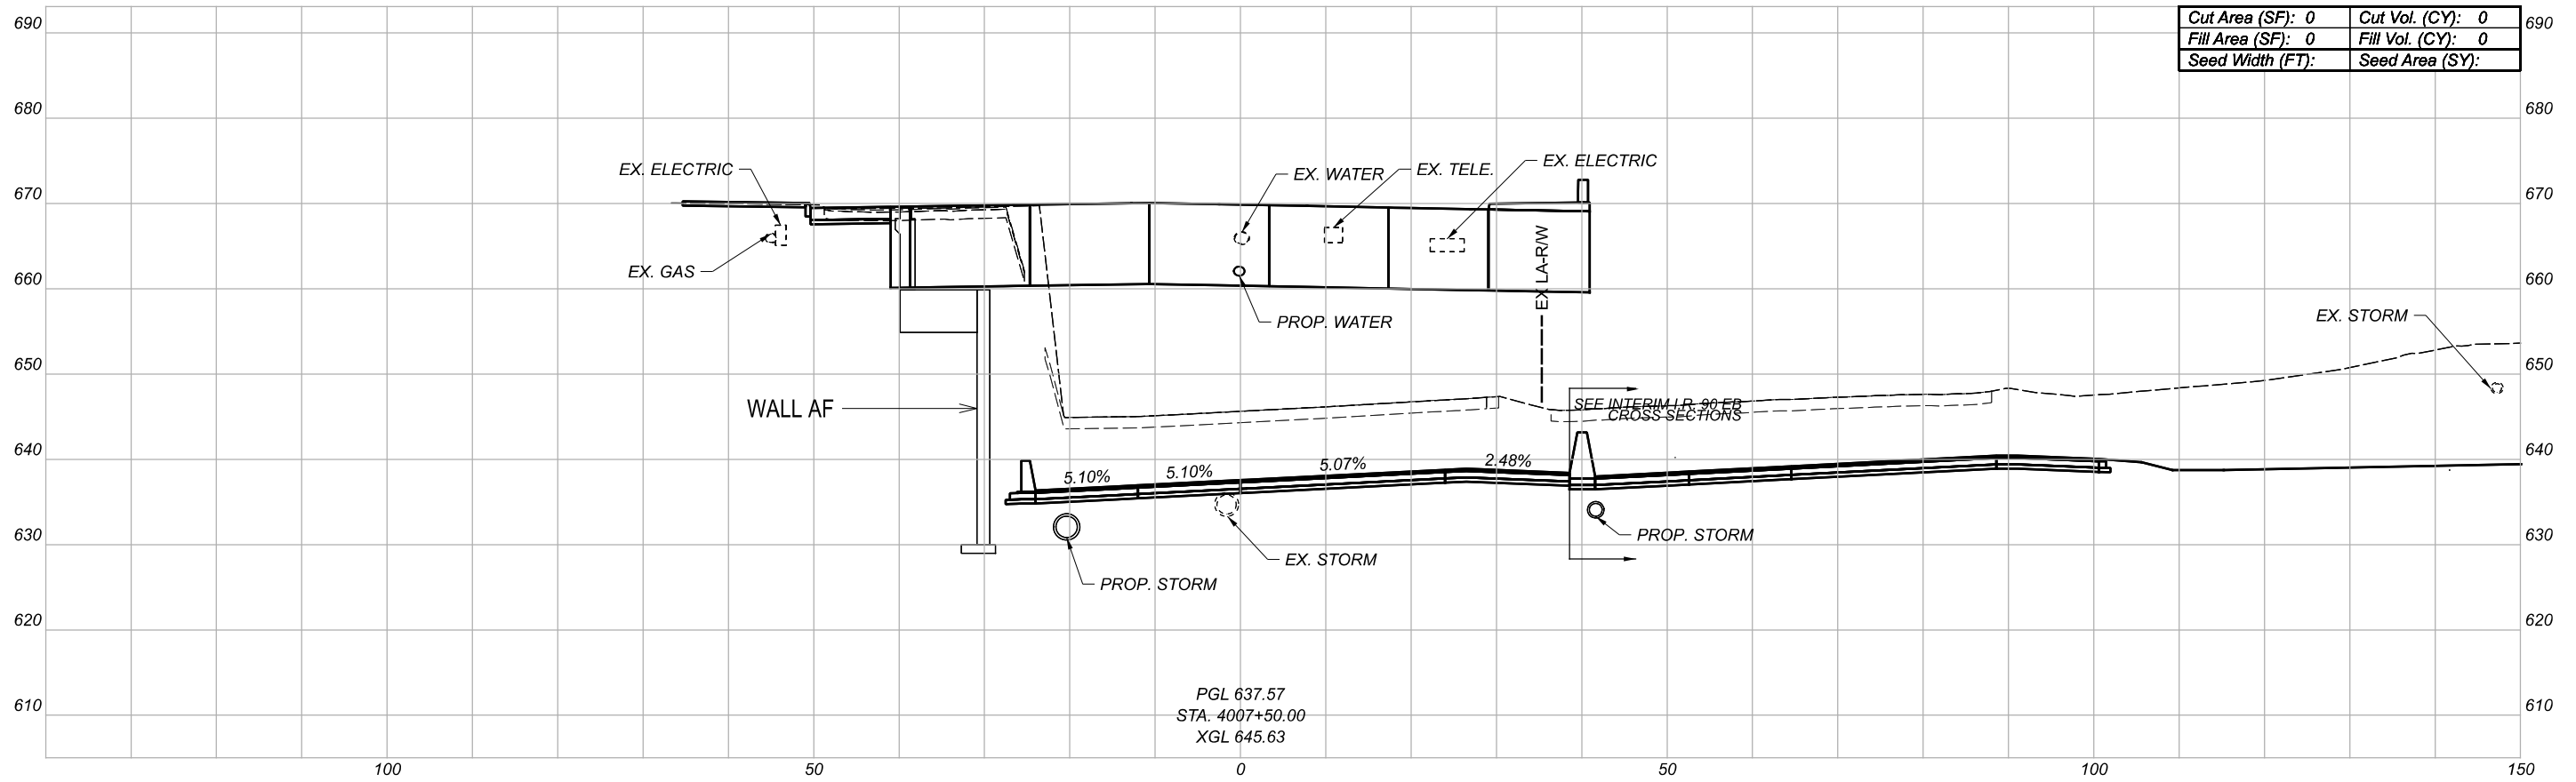

CROSS SECTIONS
 INTERIM I.R. 90 WB

DESIGN AGENCY

BURGESS & NIPLE
 100 WEST BIRE STREET
 PAINESVILLE, OHIO 44077



DESIGNER

REVIEWER

PROJECT ID

82382

Sheet Totals			SHEET	TOTAL
Seeding	Cut	Fill		
.	.	.	608	2339

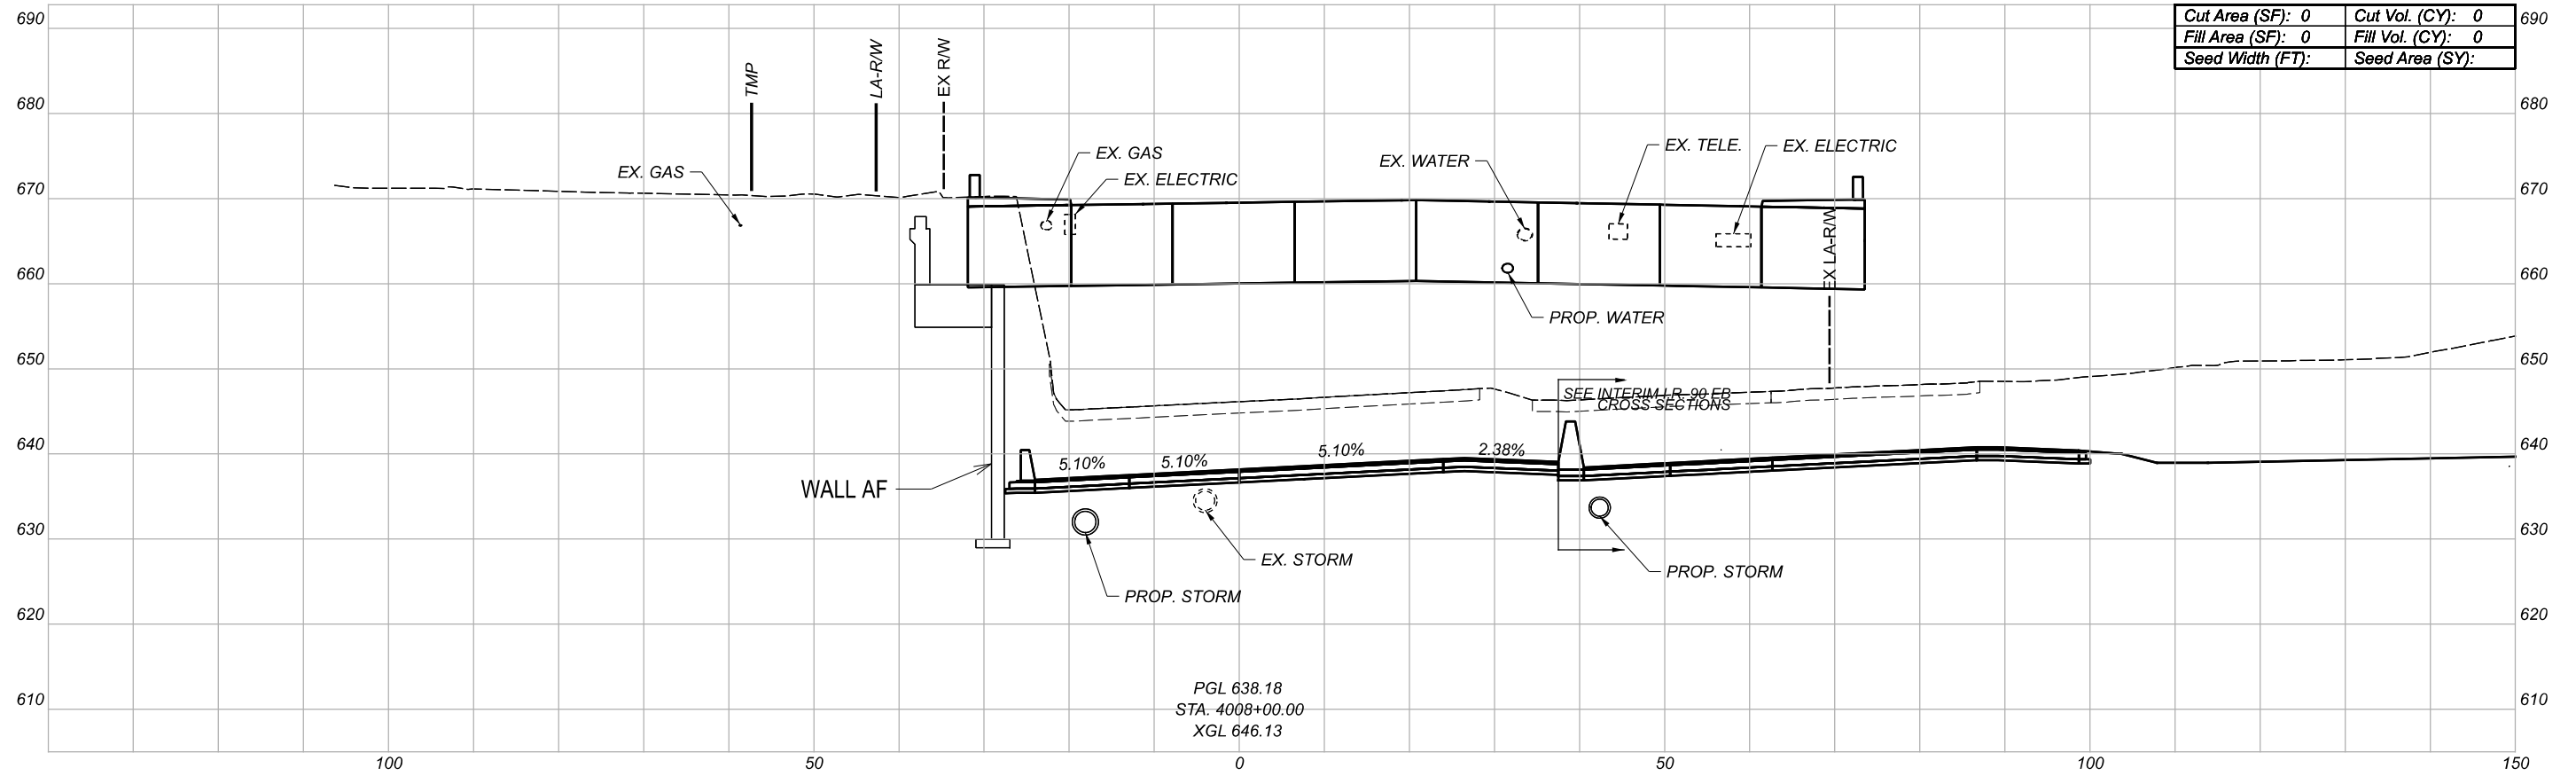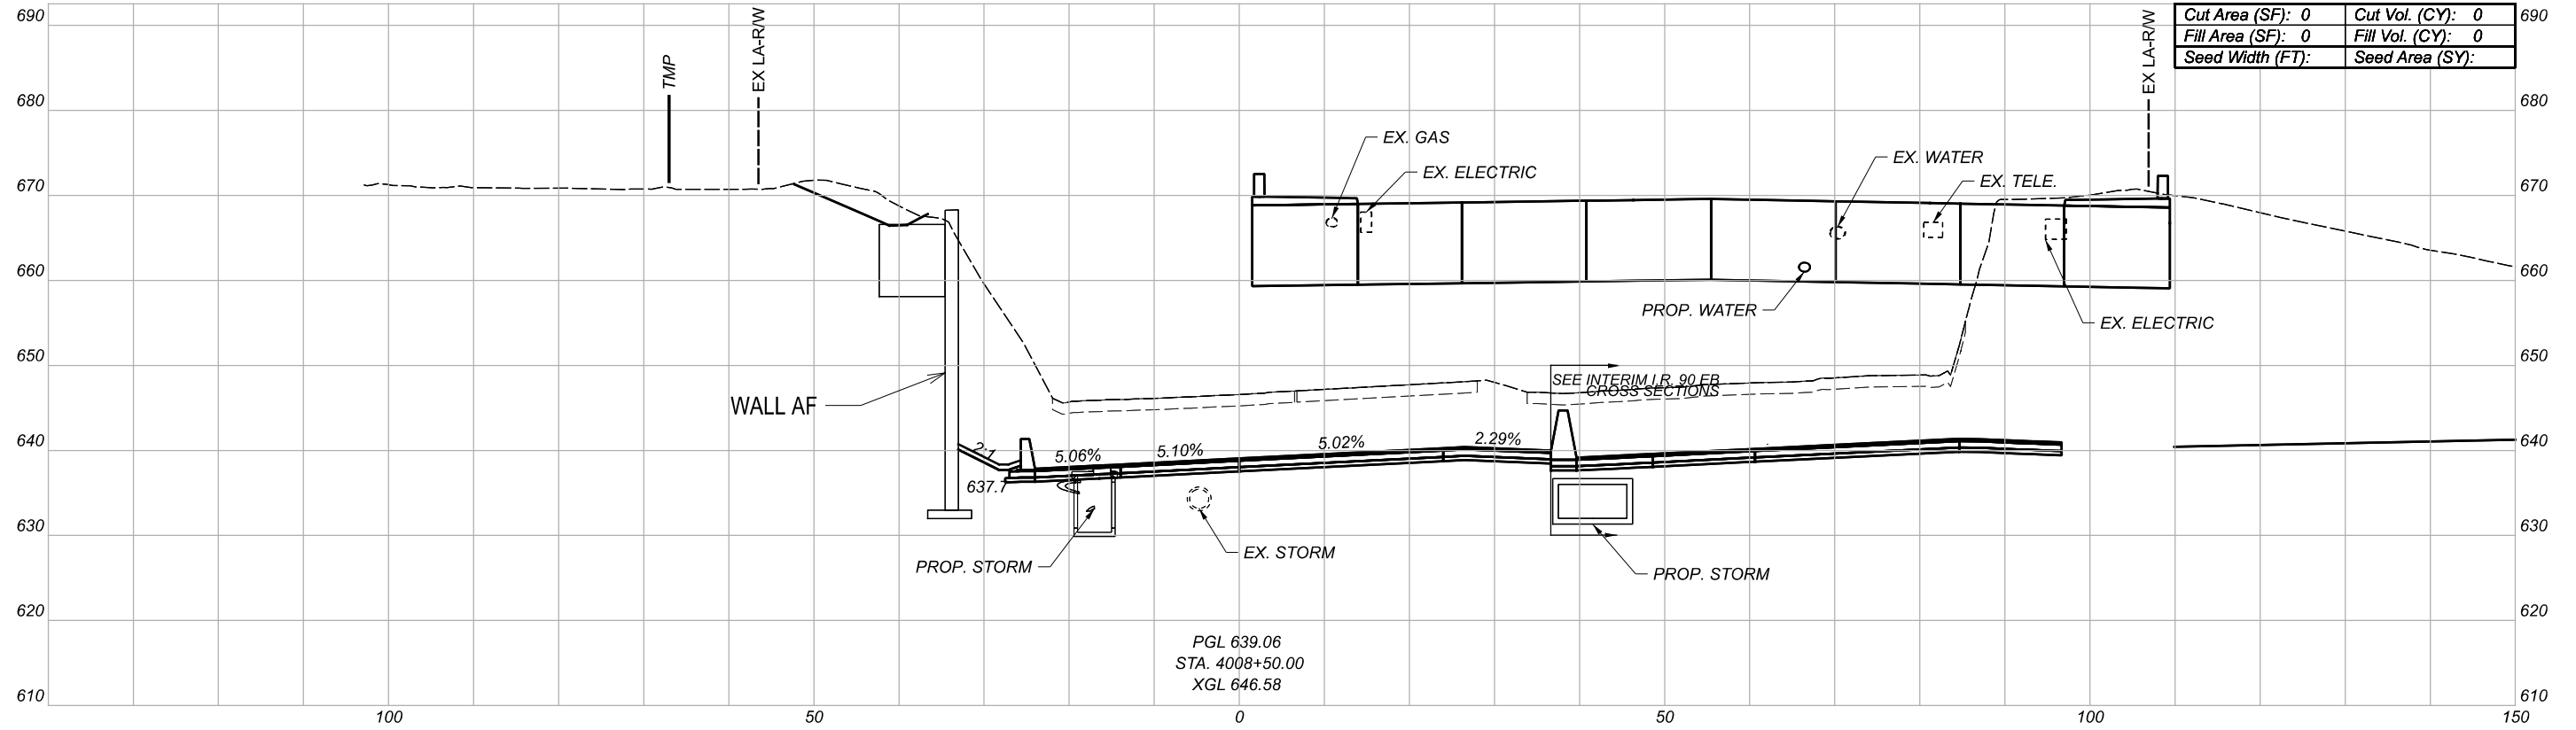

CROSS SECTIONS
 INTERIM I.R. 90 WB

DESIGN AGENCY

BURGESS & NIPLE
 100 WEST BIRE STREET
 PAINESVILLE, OHIO 44077



DESIGNER

REVIEWER

PROJECT ID

82382

Sheet Totals			SHEET	TOTAL
Seeding	Cut	Fill		
.	.	.	609	2339

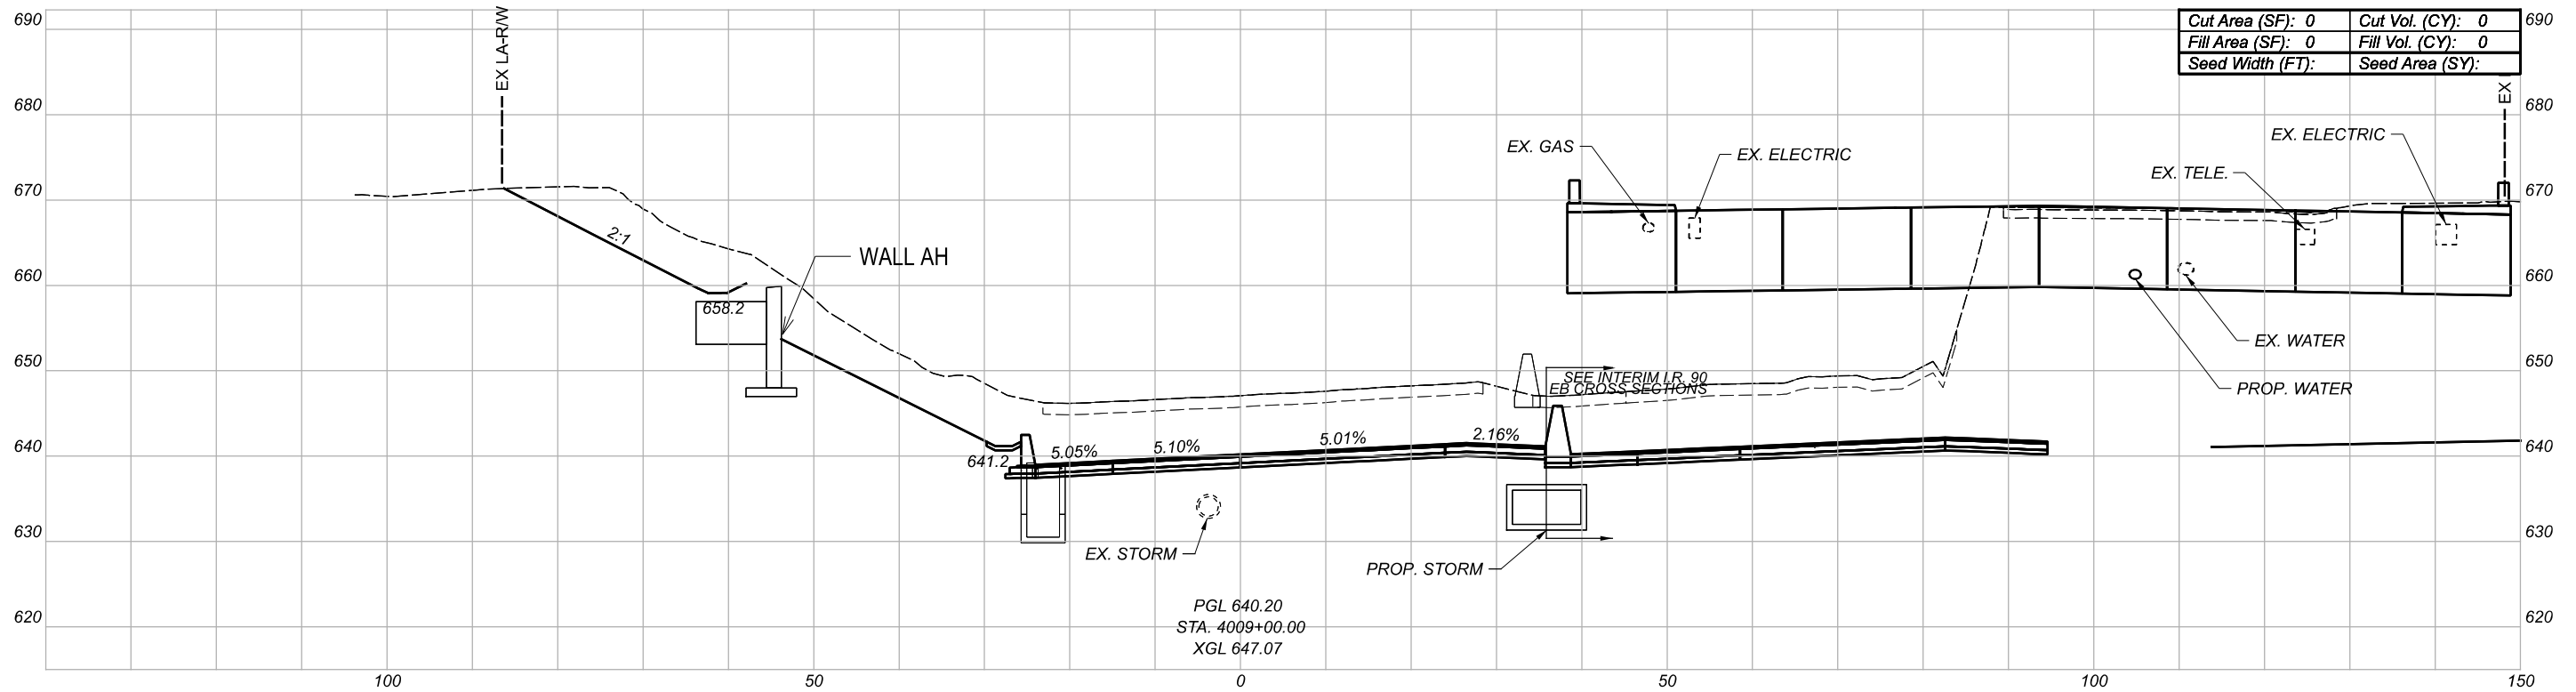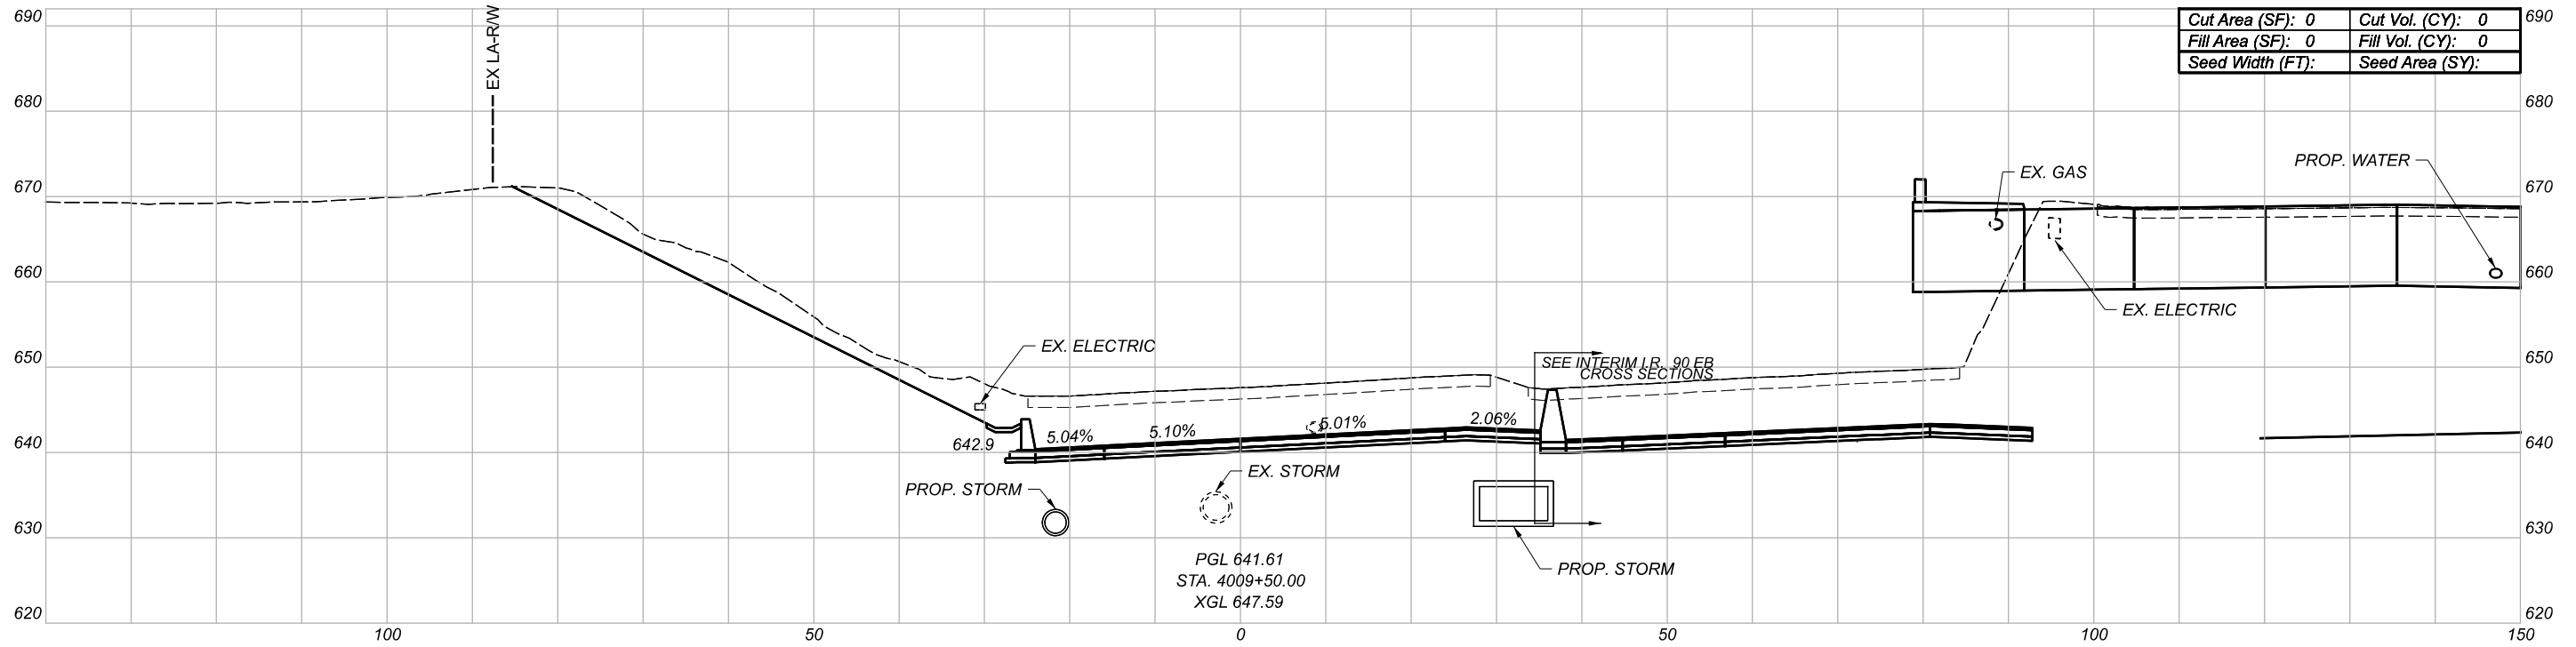

CROSS SECTIONS
 INTERIM I.R. 90 WB

DESIGN AGENCY

BURGESS & NIPLE
 100 WEST BIRE STREET
 PAINESVILLE, OHIO 44077



DESIGNER

REVIEWER

PROJECT ID

82382

Sheet Totals			SHEET	TOTAL
Seeding	Cut	Fill		
.	.	.	610	2339

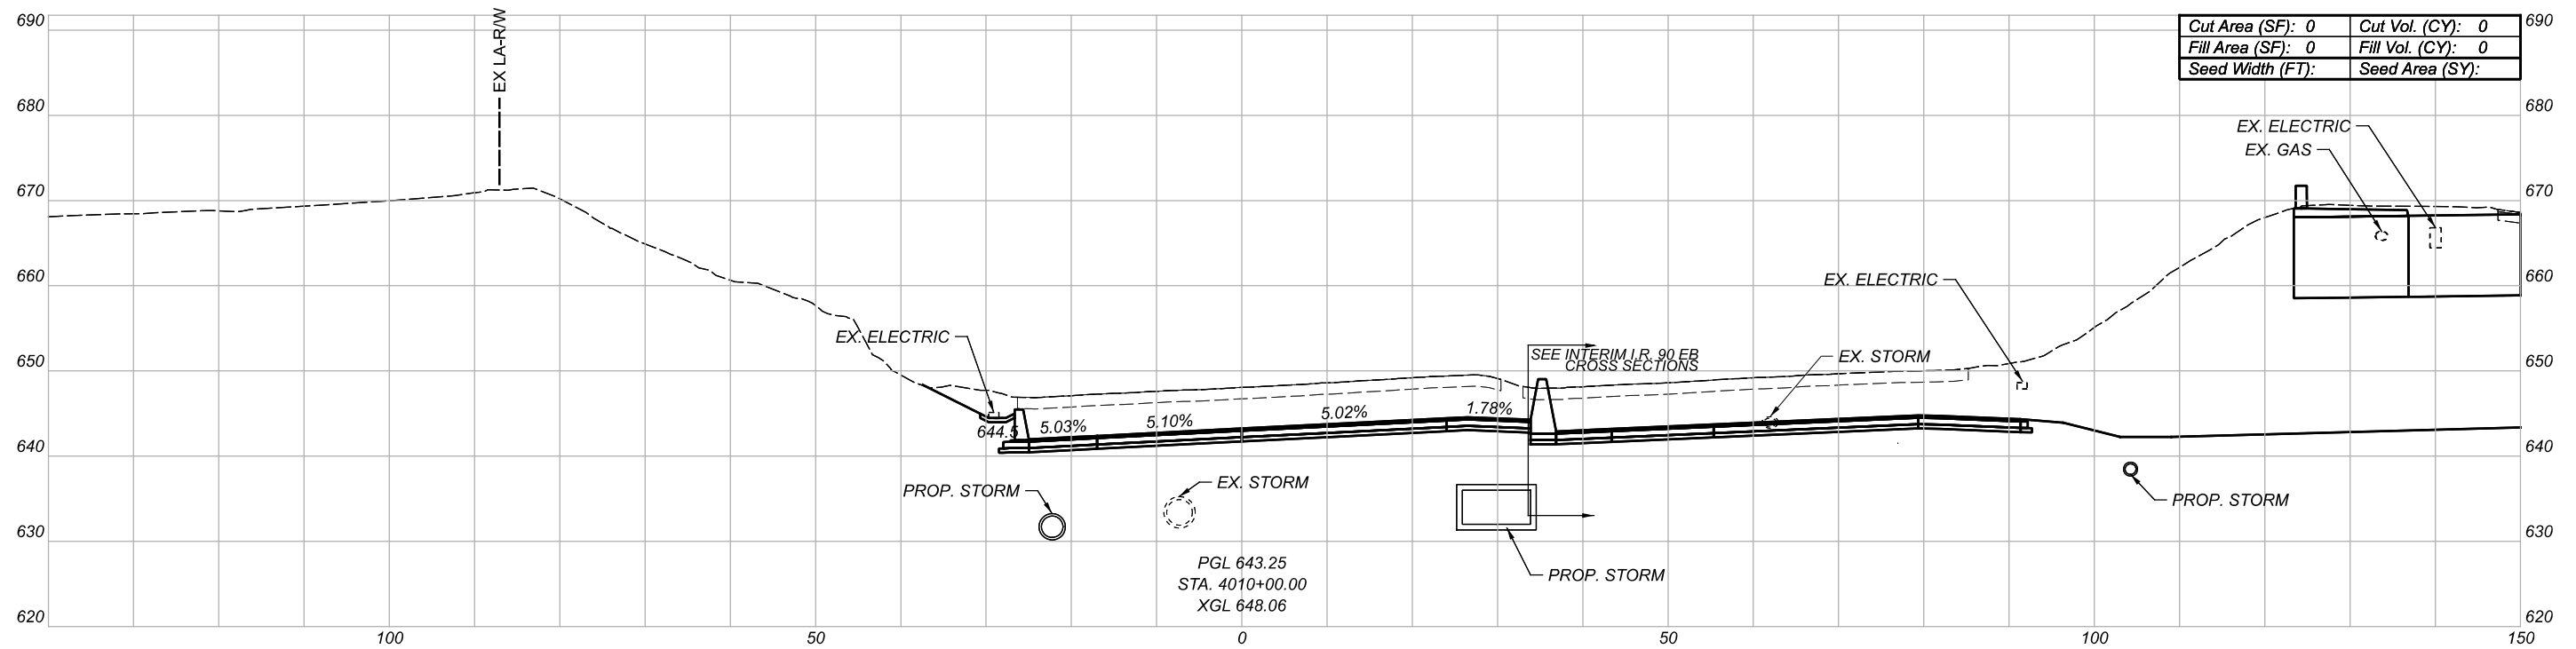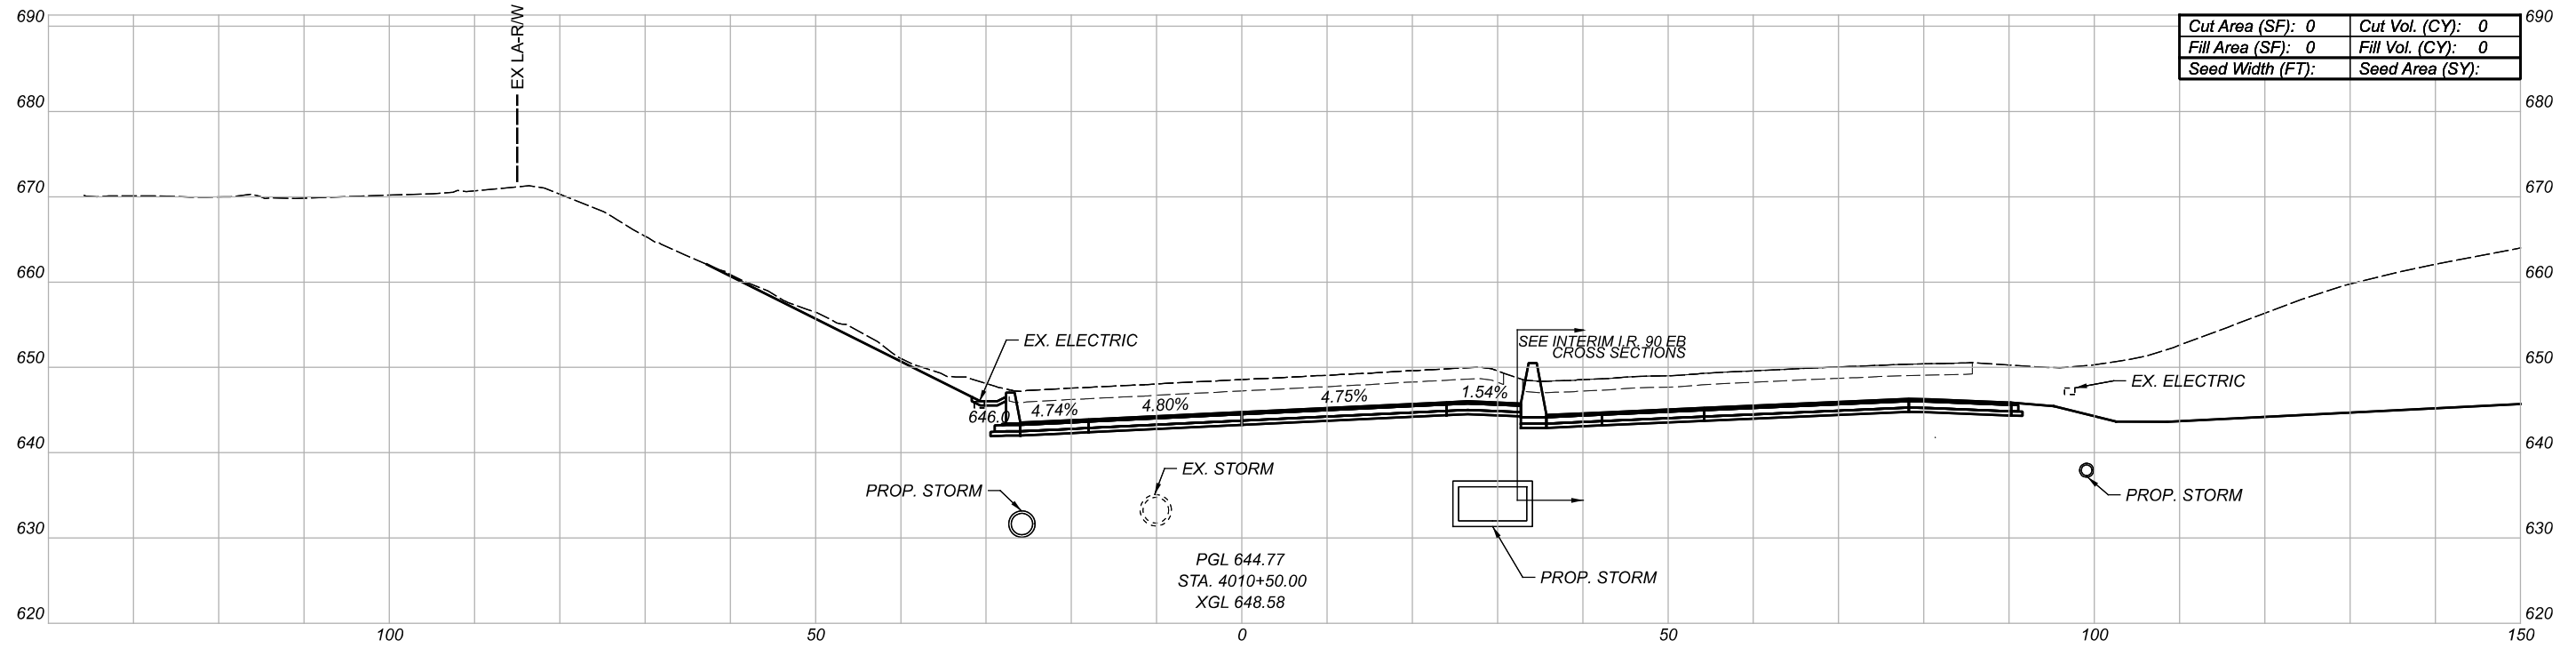

CROSS SECTIONS
 INTERIM I.R. 90 WB

DESIGN AGENCY

BURGESS & NIPLE
 100 WEST BIRCH STREET
 PAINESVILLE, OHIO 44077



DESIGNER

REVIEWER

PROJECT ID

82382

Sheet Totals			SHEET	TOTAL
Seeding	Cut	Fill		
.	.	.	611	2339

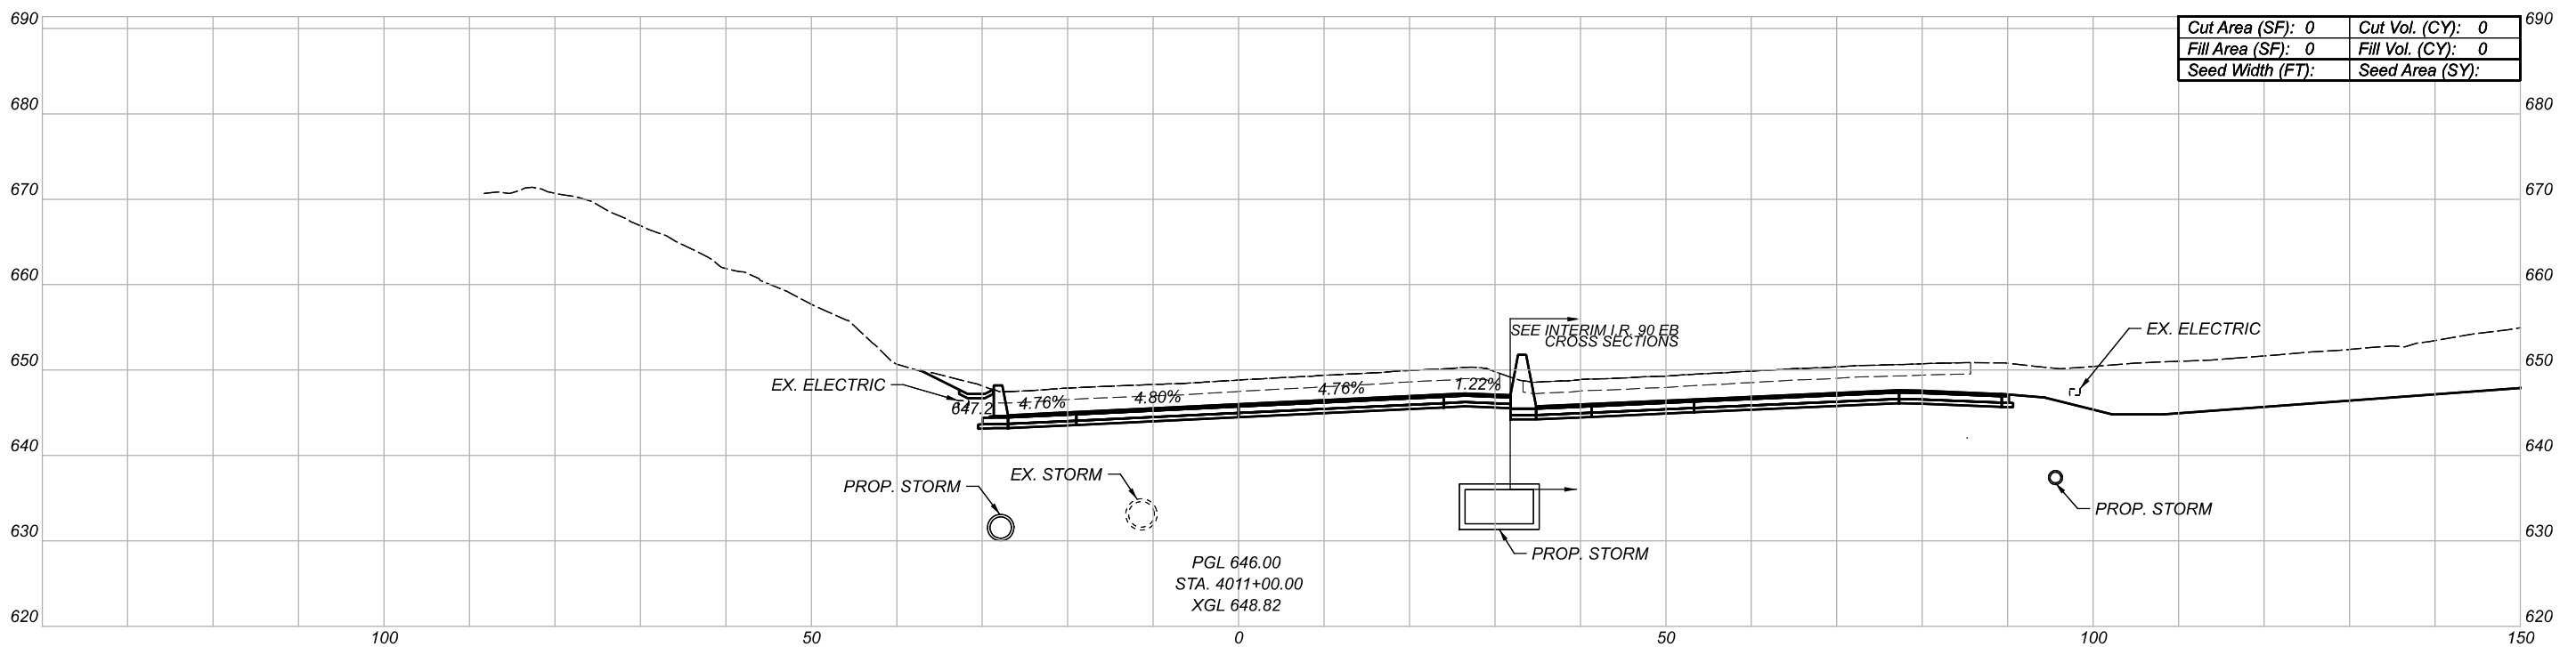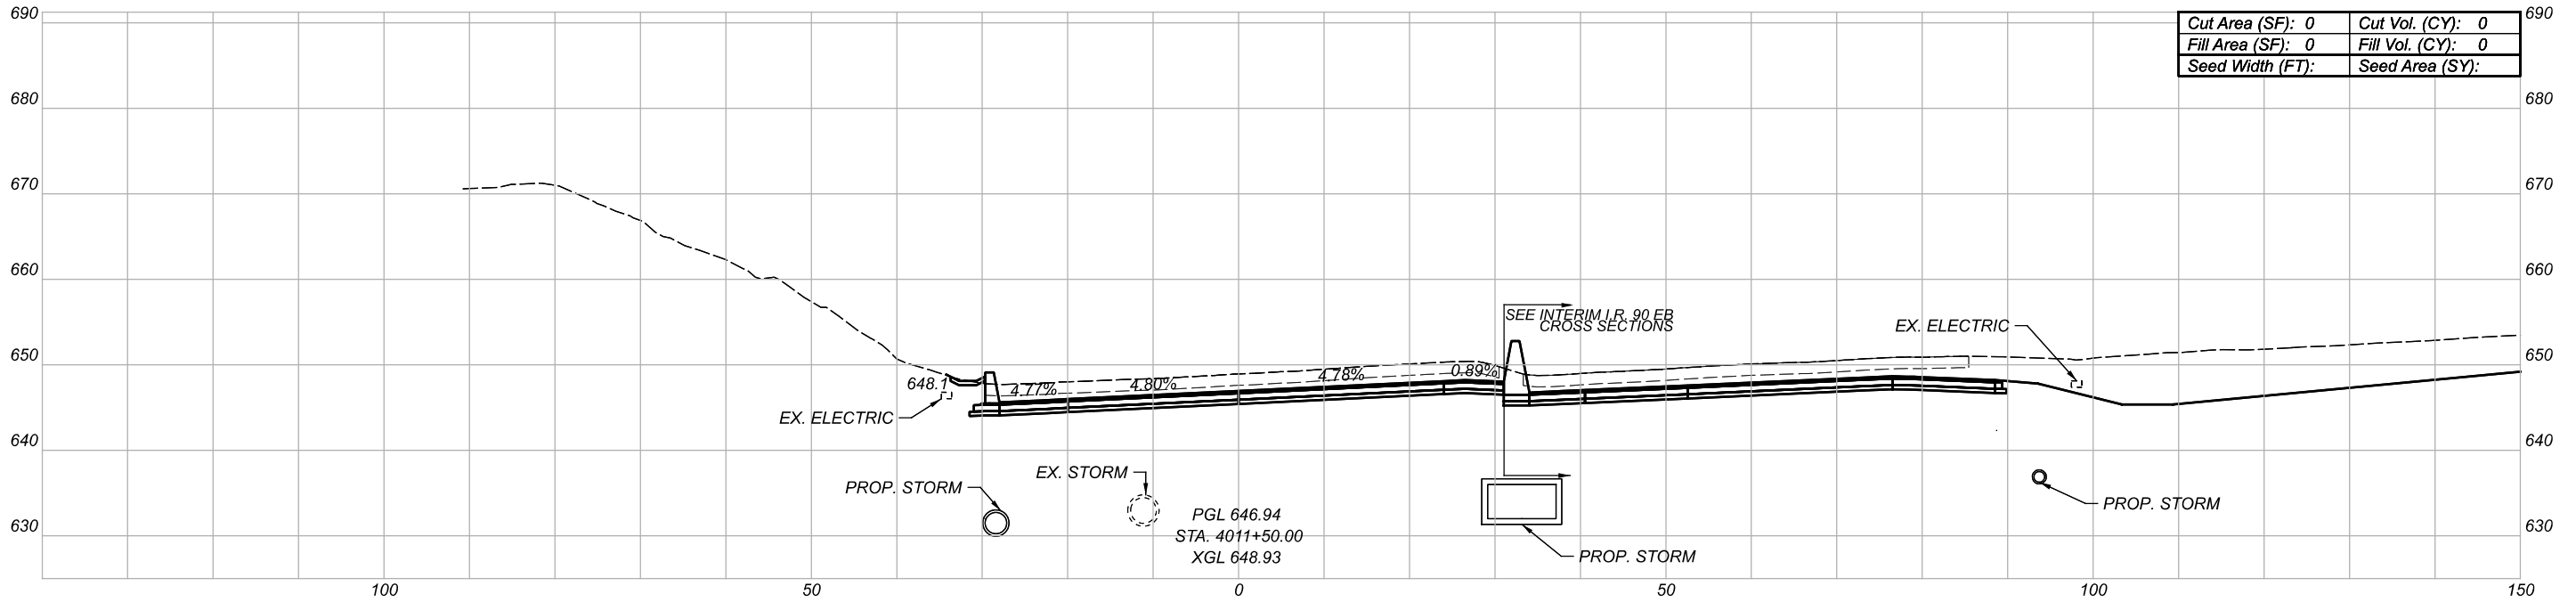

CROSS SECTIONS
 INTERIM I.R. 90 WB

DESIGN AGENCY

BURGESS & NIPLE
 100 WEST BIRCH STREET
 PAINESVILLE, OHIO 44077



DESIGNER

REVIEWER

PROJECT ID

82382

Sheet Totals			SHEET	TOTAL
Seeding	Cut	Fill		
.	.	.	612	2339

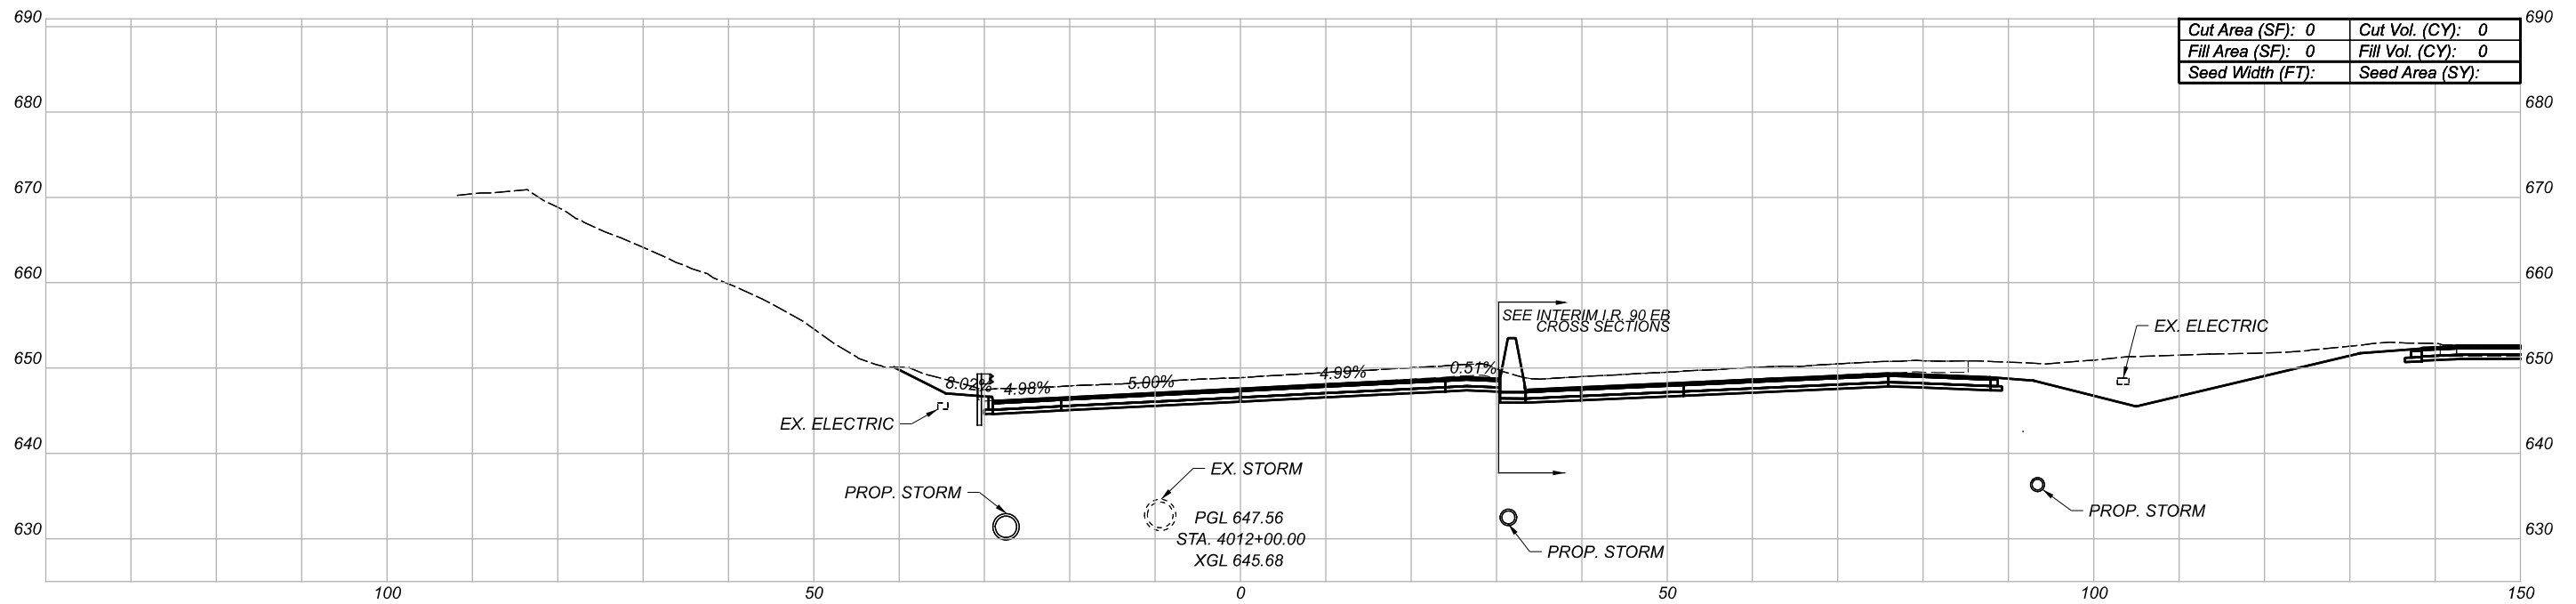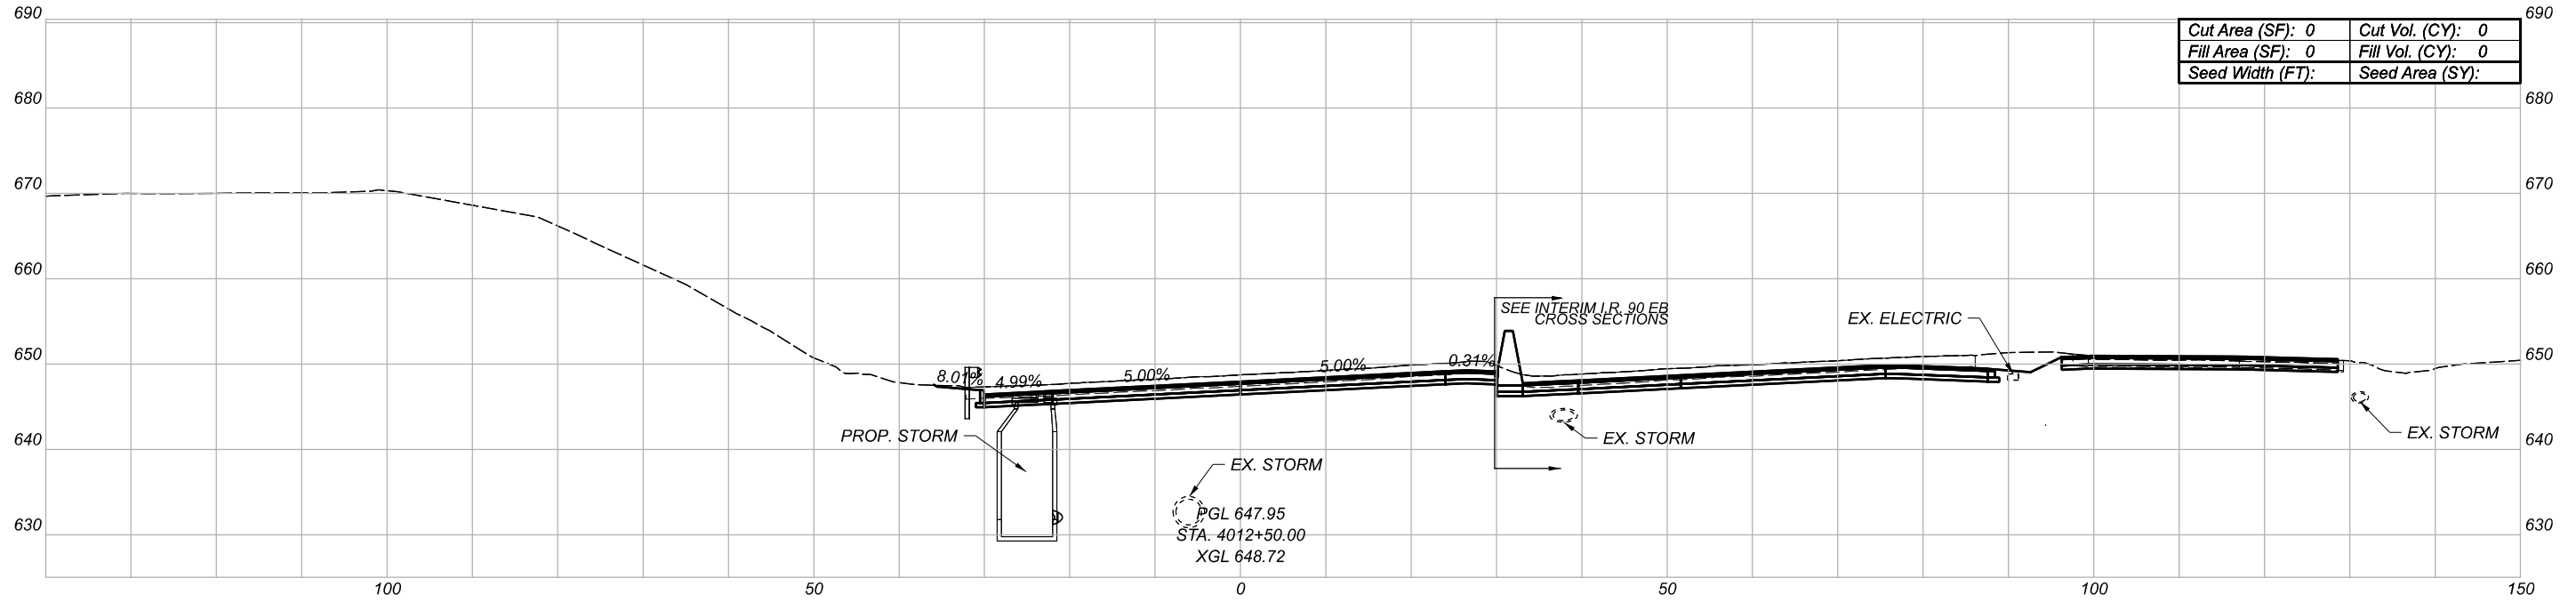

CROSS SECTIONS
 INTERIM I.R. 90 WB

DESIGN AGENCY

BURGESS & NIPLE
 100 WEST BIRCH STREET
 PARKEVILLE, OHIO 44077



DESIGNER

REVIEWER

PROJECT ID

82382

Sheet Totals			SHEET	TOTAL
Seeding	Cut	Fill		
.	.	.	613	2339

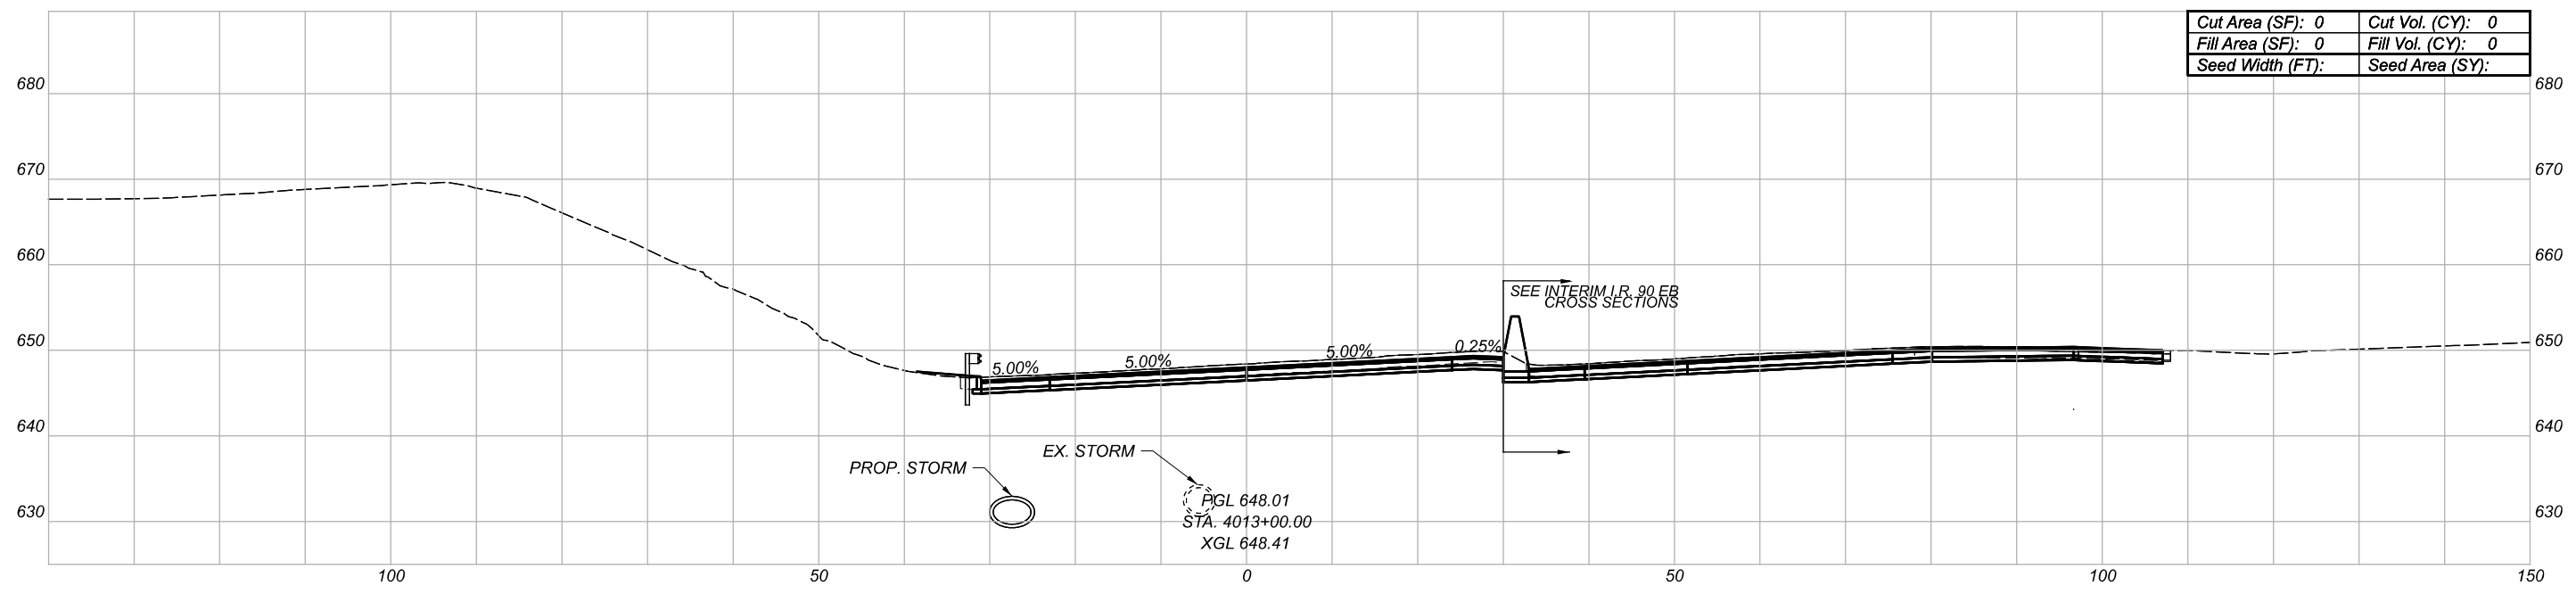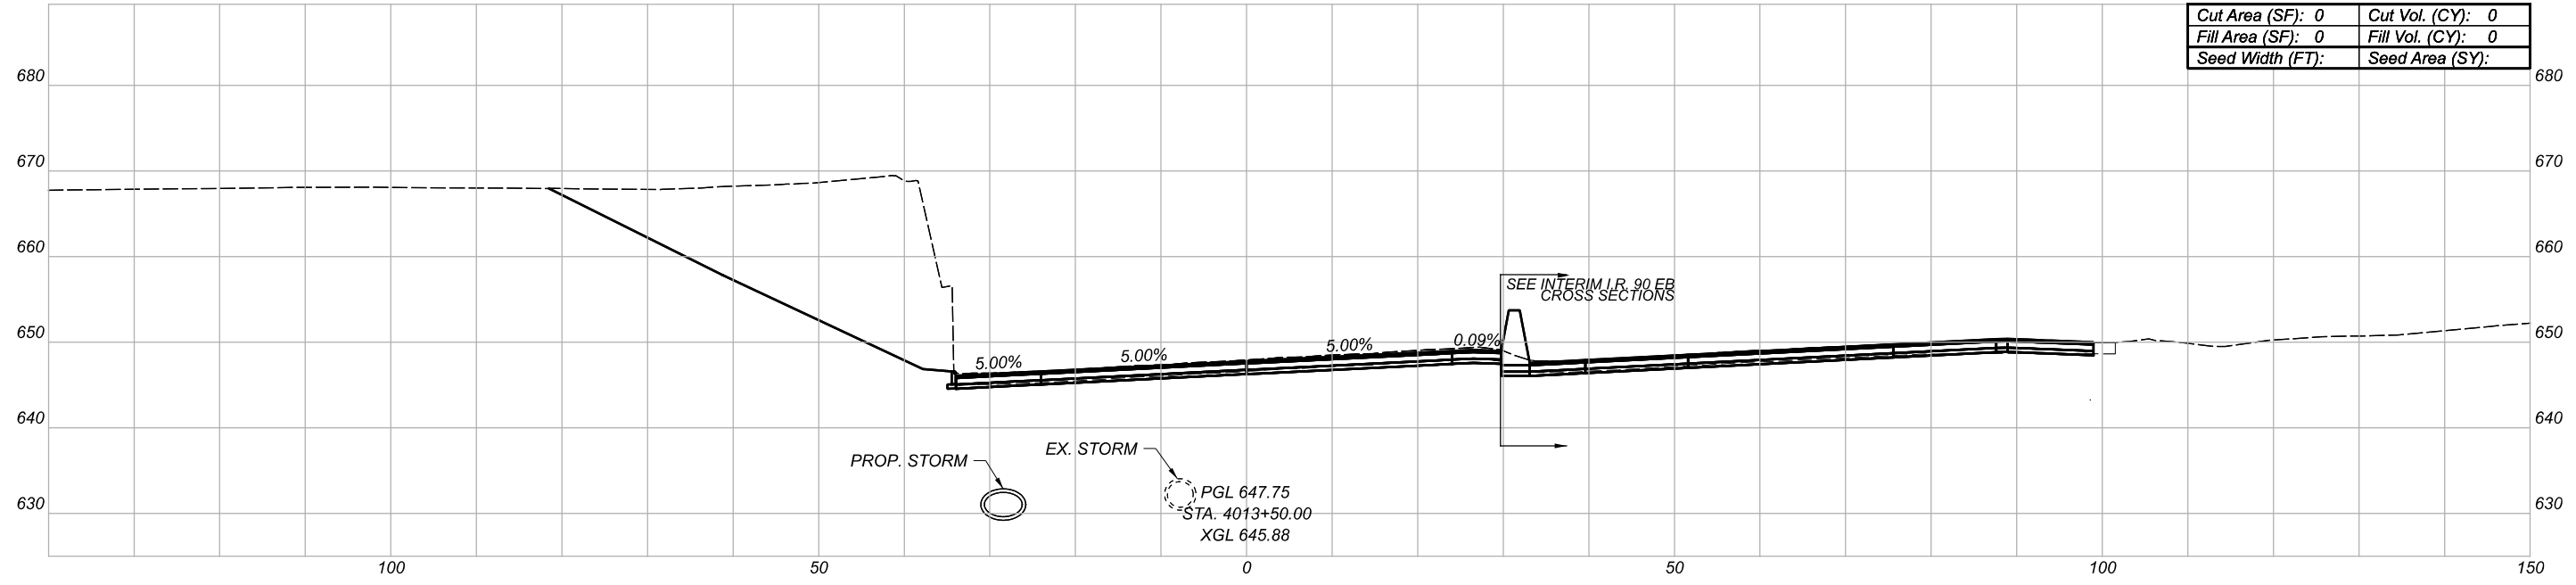

CROSS SECTIONS
 INTERIM I.R. 90 WB

DESIGN AGENCY

BURGESS & NIPLE
 100 WEST BIRE STREET
 PAINESVILLE, OHIO 44077



DESIGNER

REVIEWER

PROJECT ID

82382

Sheet Totals			SHEET	TOTAL
Seeding	Cut	Fill		
.	.	.	614	2339

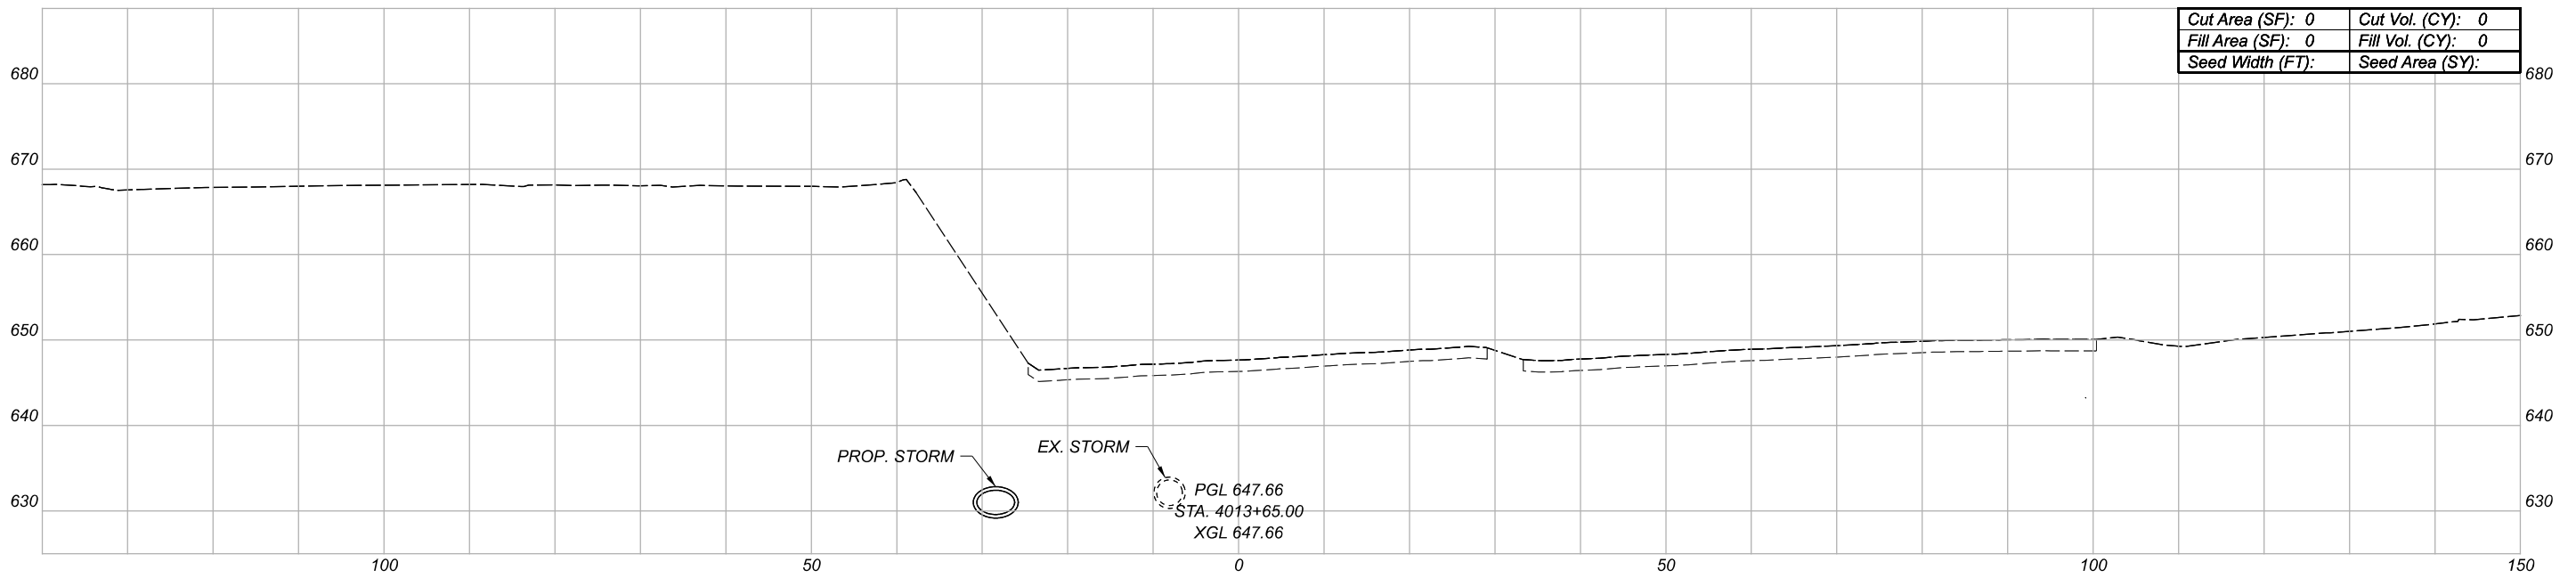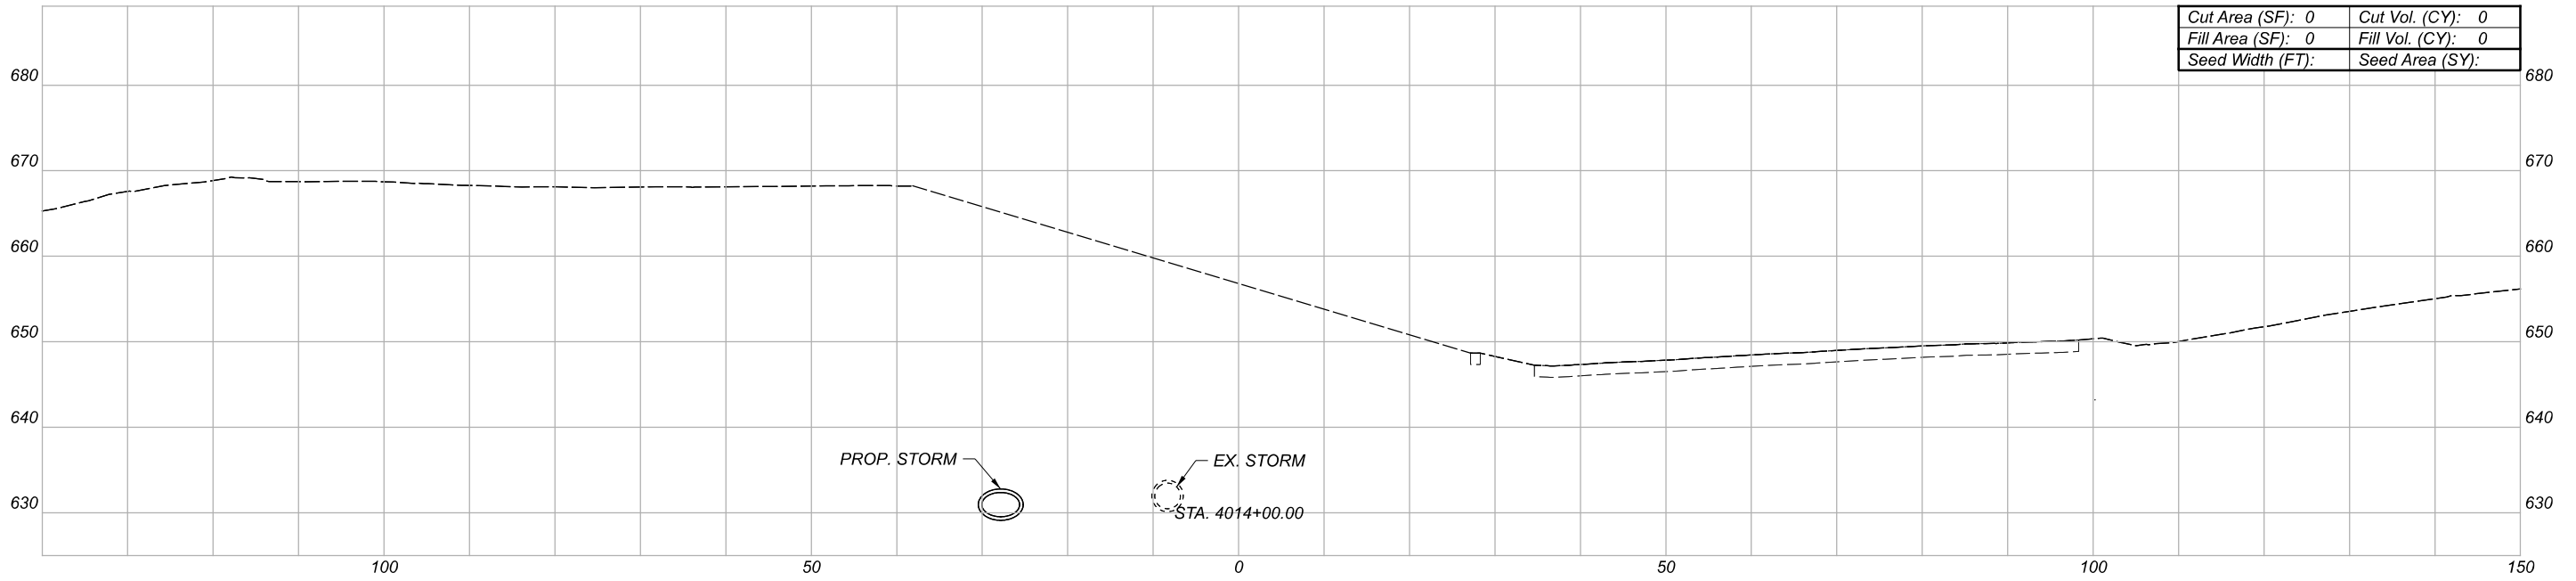

CROSS SECTIONS
 INTERIM I.R. 90 WB

DESIGN AGENCY

BURGESS & NIPLE
 100 WEST BIRE STREET
 PAINESVILLE, OHIO 44077

DESIGNER

REVIEWER

PROJECT ID

82382

Sheet Totals			SHEET	TOTAL
Seeding	Cut	Fill		
.	.	.	615	2339