


### DRAINAGE

REF. NO.	STATION	DIRECTION	DRAINAGE																			
			6" PIPE CLASS I-1	6" PIPE CLASS I-2	6" PIPE CLASS I-3	6" PIPE CLASS I-4	6" PIPE CLASS I-5	6" PIPE CLASS I-6	6" PIPE CLASS I-7	6" PIPE CLASS I-8	6" PIPE CLASS I-9	6" PIPE CLASS I-10										
D-1	849+00	850+95	LT.	193	10																	
D-2	849+00	851+00	RT.	28	190	10																
D-3	851+30	850+95	LT.				64															
D-4	11+08	851+30	RT.				62															
D-5	850+95	12+81	RT.				78	0.23												2.7		
D-6	12+76	859+00	LT.			816	30															
D-7	11+08	859+00	RT.			768	10															
D-8	0+18	4+31	CHANNEL					183	35.6											116		
D-9	854+17		DITCH						0.23													
D-10	851+08		DITCH						0.23													
D-11	849+00	859+00	M			976																
TOTAL				28	2943	60	401	183	36.29	1	4	2	3	119						10.6	83	362

### ROADWAY

REF. NO.	STATION	SIDE	GUARD RAIL		LIN. FT.	
			STEEL BEAM	RAIL (DEEP)		
GR-31	854+00	858+00	LT.	400		
GR-32	855+92.5	856+55	RT.	62.5		
GR-33	849+00	859+00	M		1000	
GR-34	851+97	852+42	RT.	50		
TOTAL					462.5	1000

\* AS PER PLAN

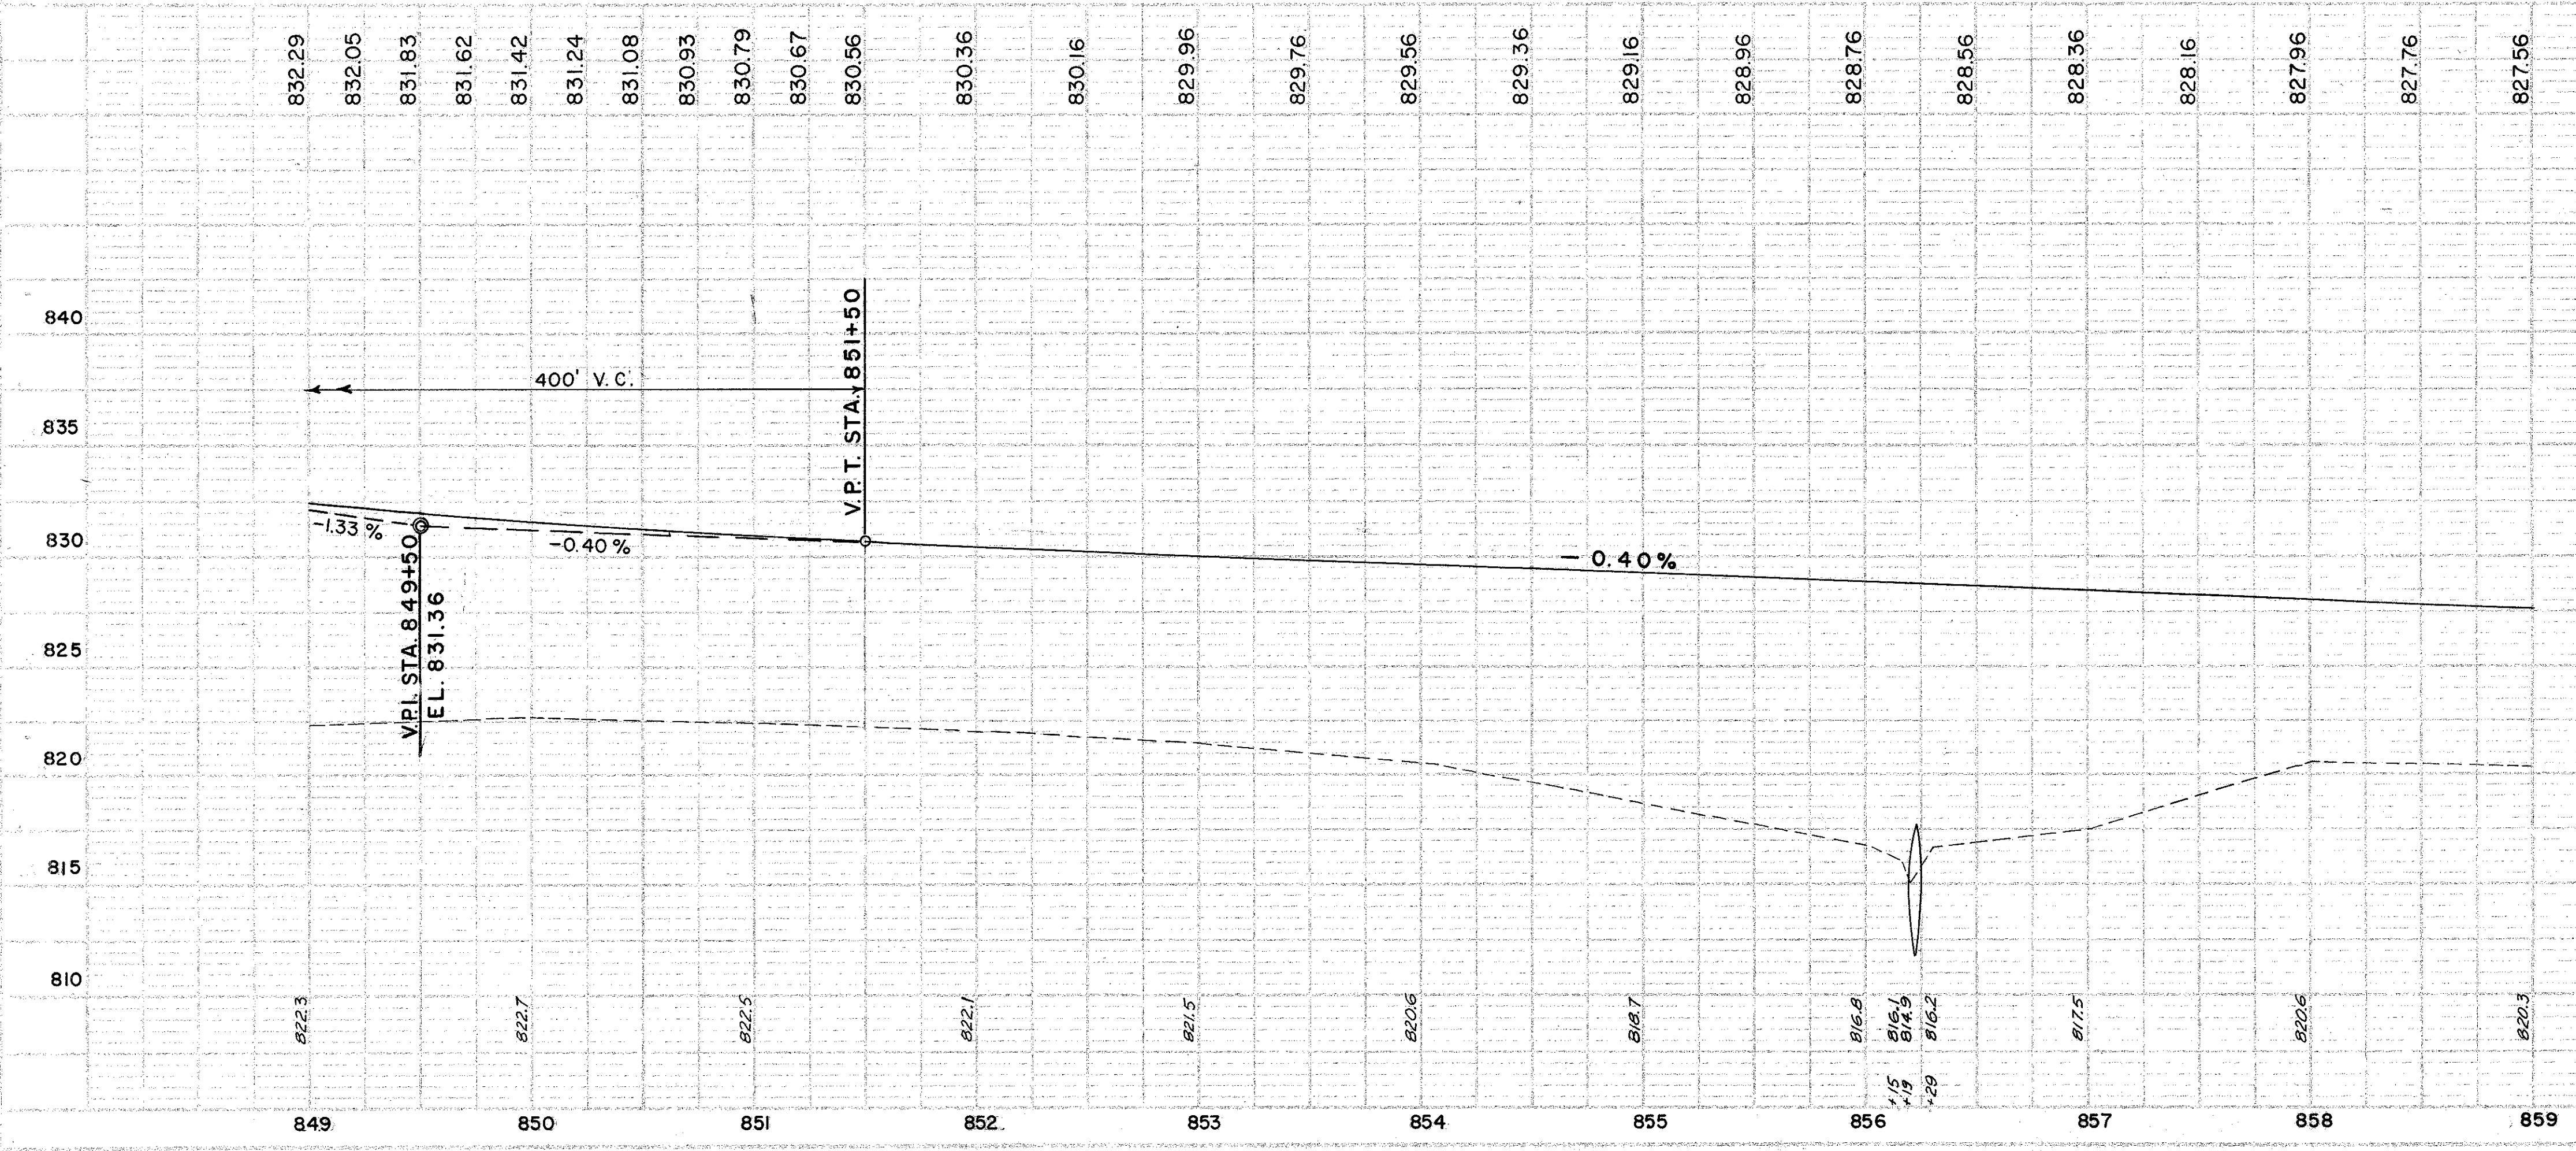

PLAN & PROFILE - STA. 849 + 00 TO STA. 859 + 00