
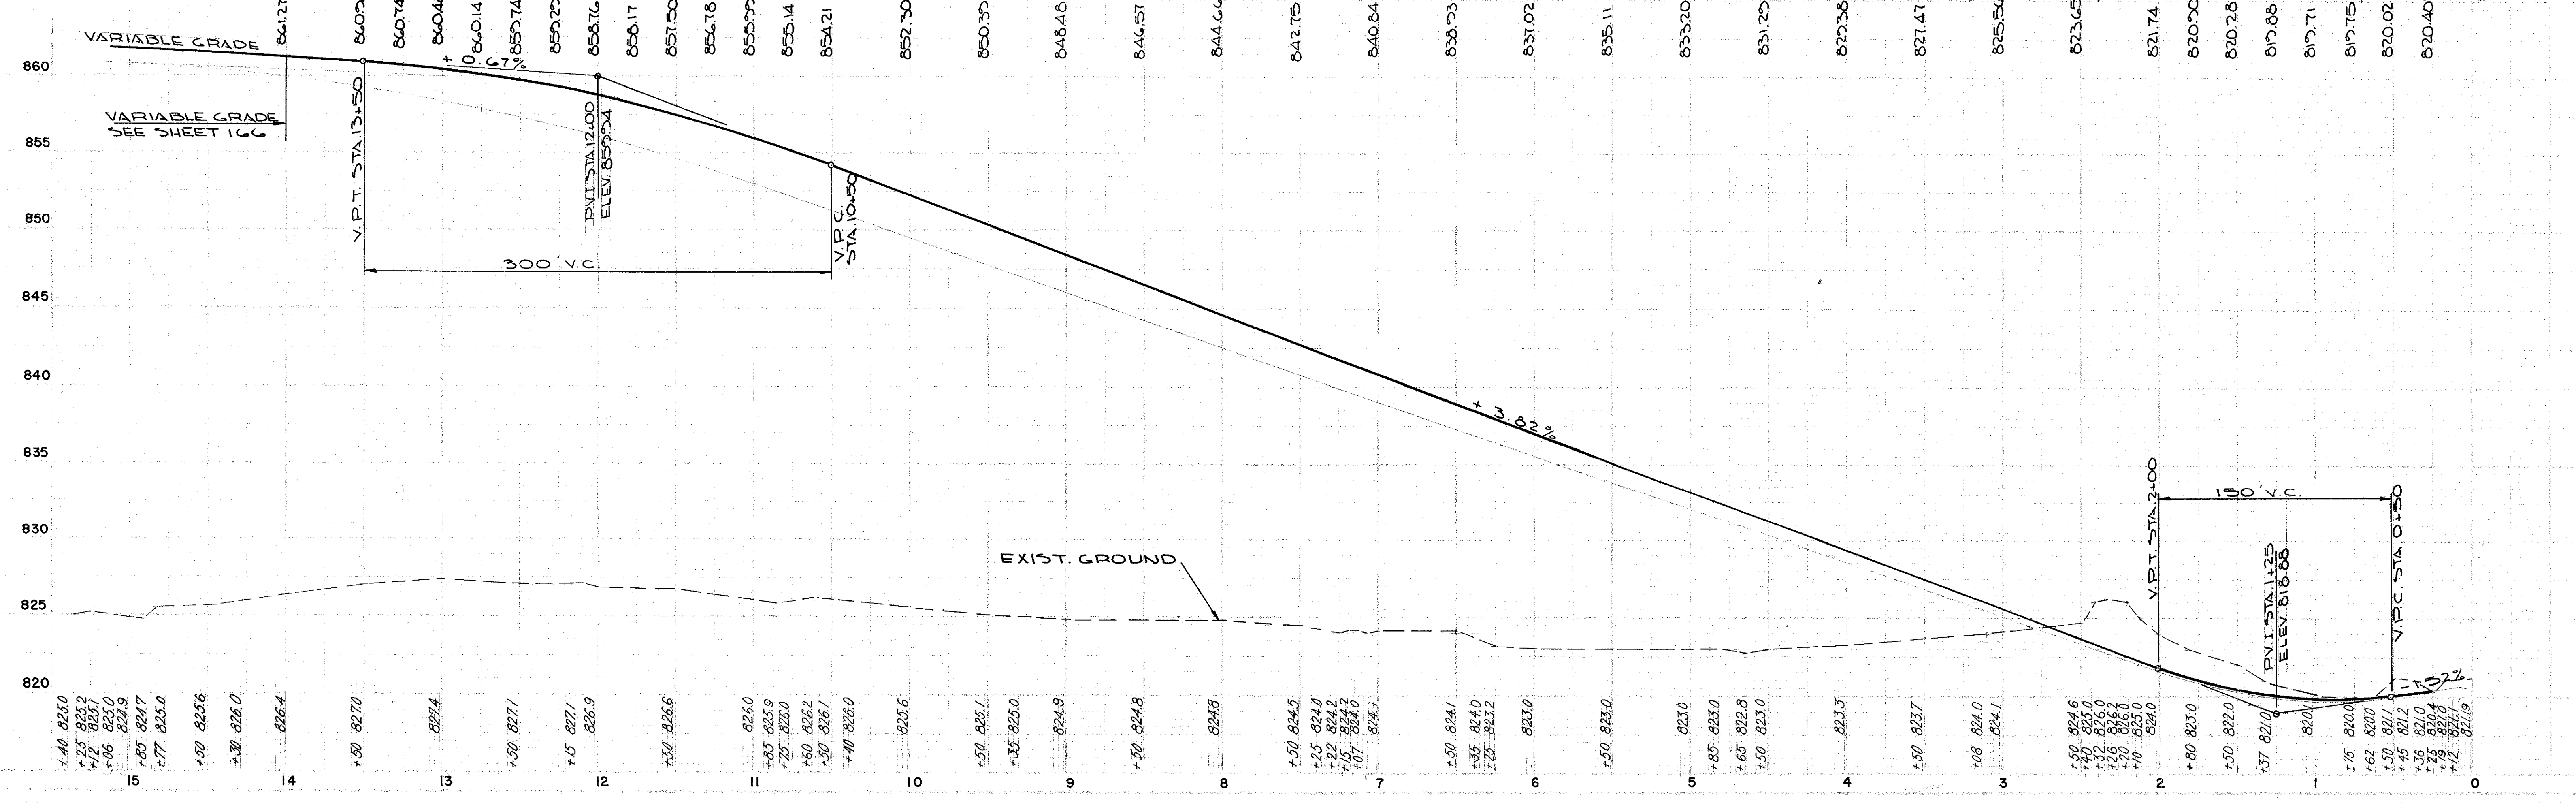


REF. NO.	STATION	M.O.U.	ITEM I-1			JUTE MATTING	L-120	
			C" PIPE CLASSIS SHALLOW	C" PIPE CLASS E.P.A.	C" PIPE CLASS CONCRETE			
D-1	11+05	0+50	RT.	1060	20	1		
D-2	1+04	2+78	RT.					146
D-3	0+80	2+55	LT.					146
TOTAL				1060	20	1		292

ROADWAY				
ITEM I-15 GUARD RAIL LIN. FT				
REF. NO.	STATION	ST. TO	STEEL BEAM (DEEP)	
GR20	4+955	15+58	RT.	1062.5
TOTAL				1062.5

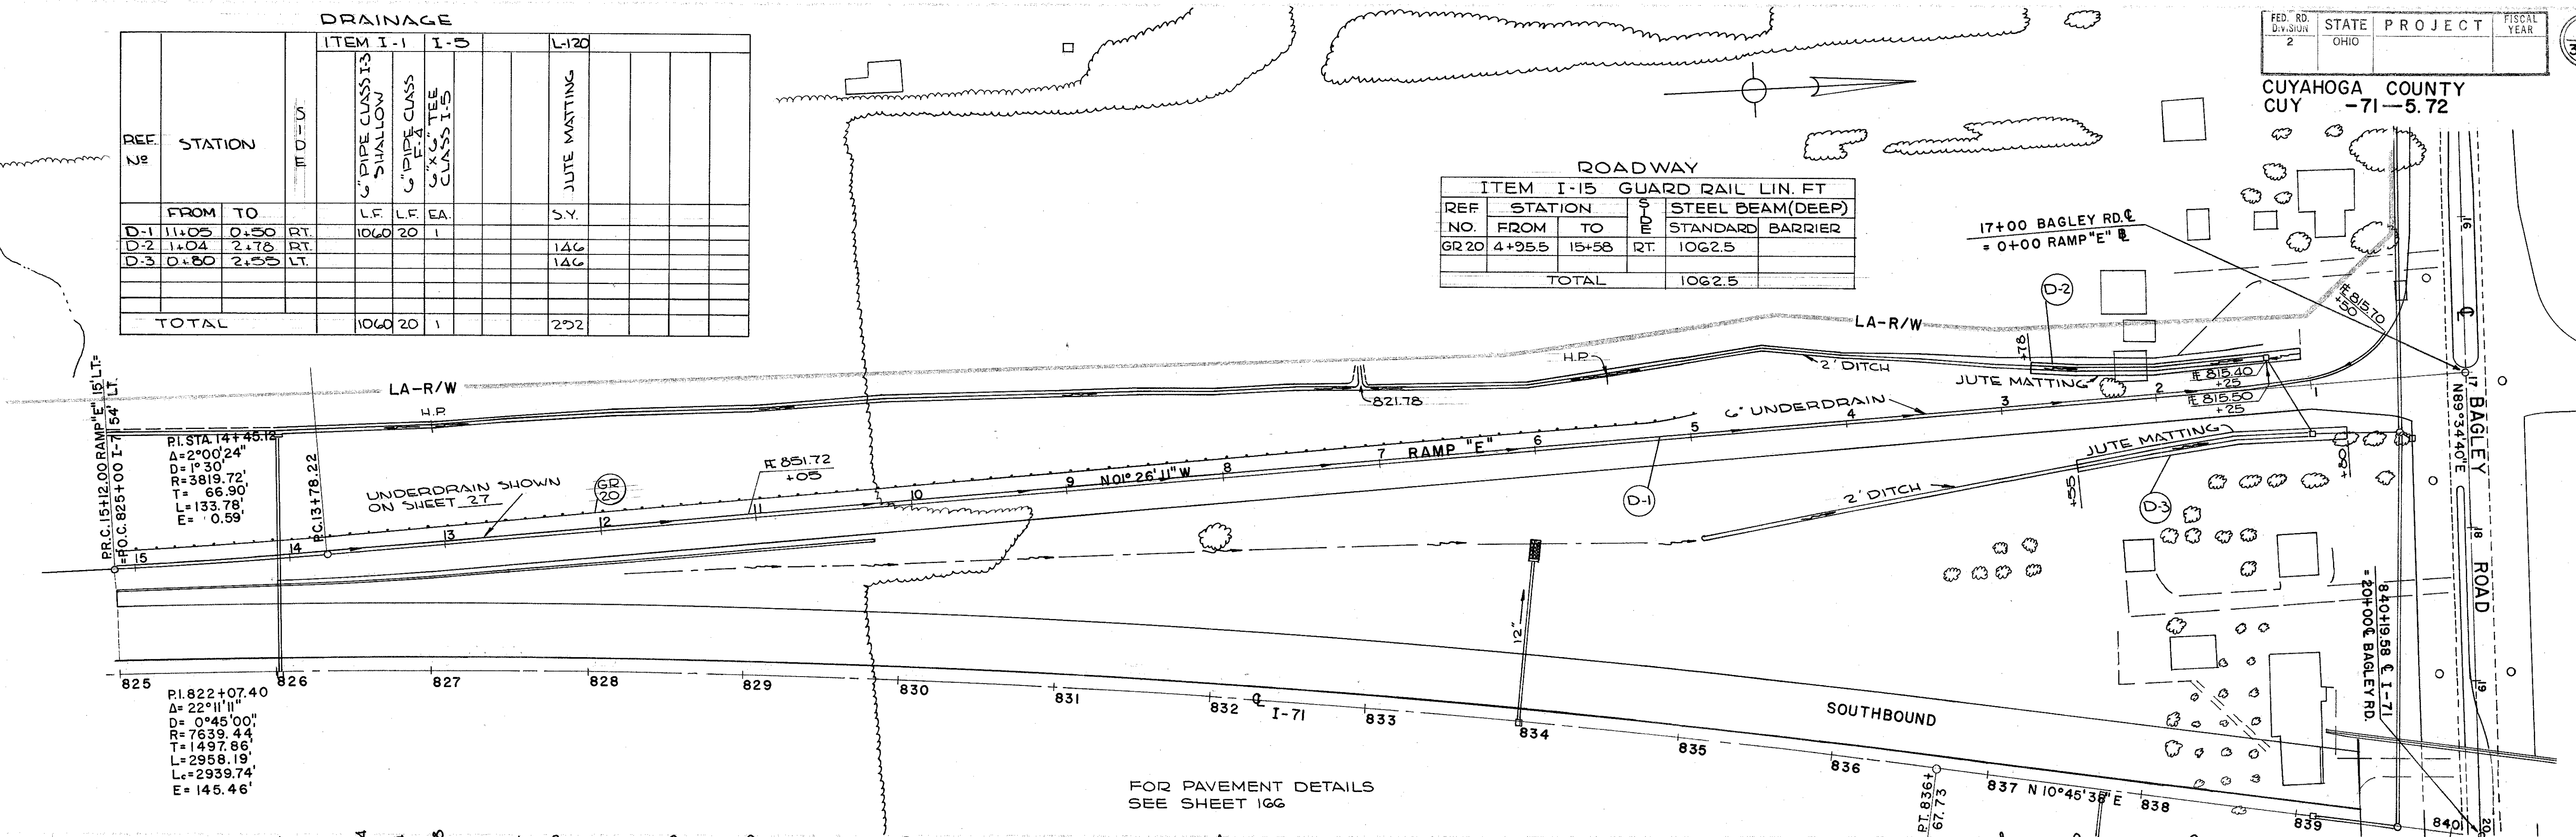

PLAN PROFILE RAMP "E"