


(D) DRAINAGE


REF. NO.	STATION		SIDE	I-1			I-5
	FROM	TO		6" PIPE CLASS J-1 SEC. M-6.6(b) or M-6.5(b)	6" PIPE CLASS I-3	6" PIPE CLASS F-4	
				LIN. FT.			EA.
D-1	I+45	II+08		20	988	10	1

FOR PAVEMENT DETAILS  
SEE SHEET I69

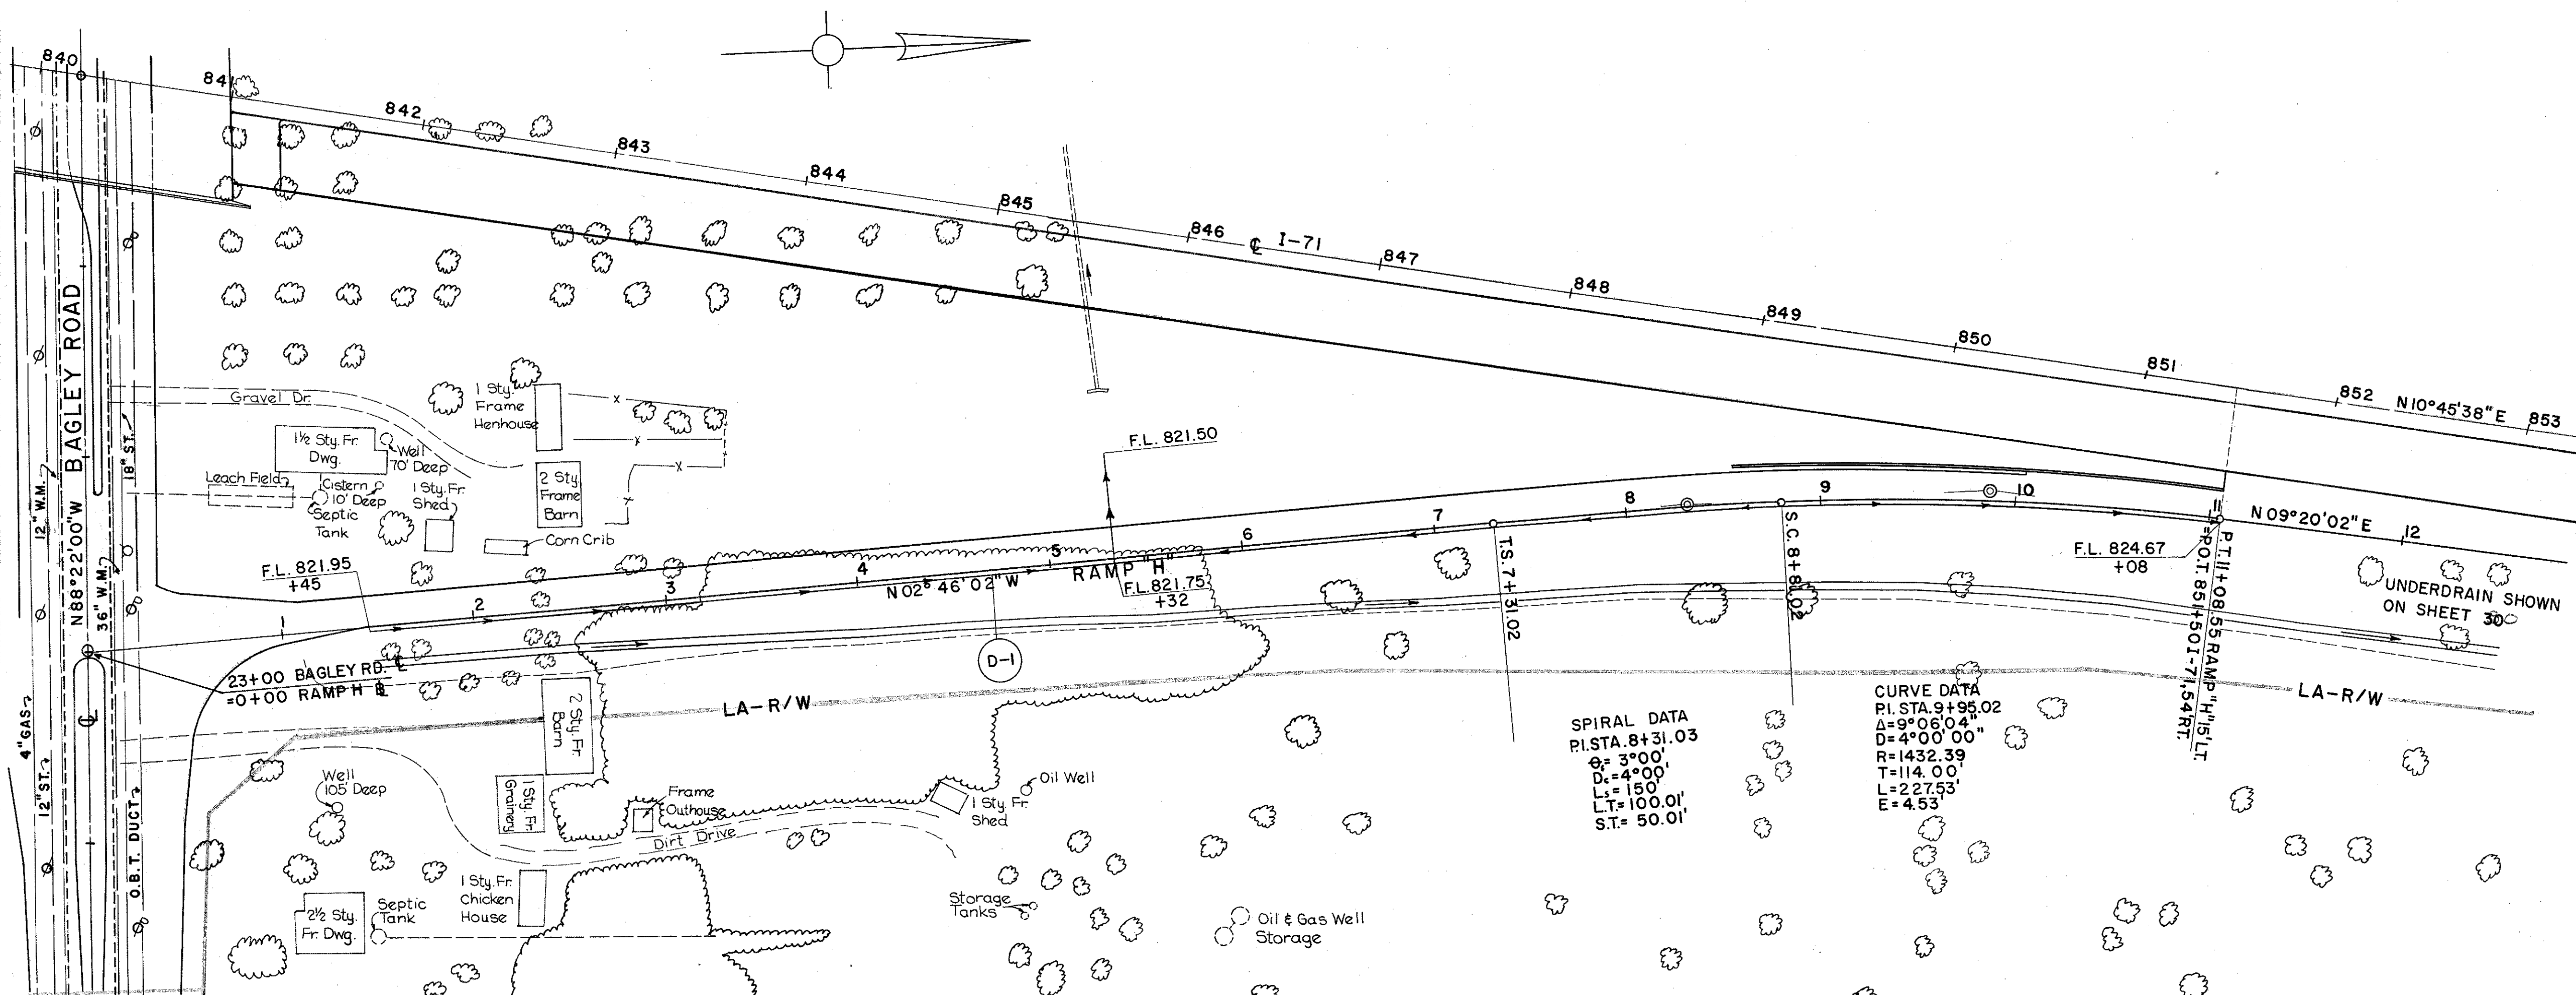

SPIRAL DATA  
P.I. STA. 8+31.03  
D=3'00'  
L=150'  
L.T.=100.01'  
S.T.=50.01'

CURVE DATA  
P.I. STA. 9+95.02  
D=3'00'  
R=1432.39  
T=114.00'  
L=227.53'  
E=4.53'

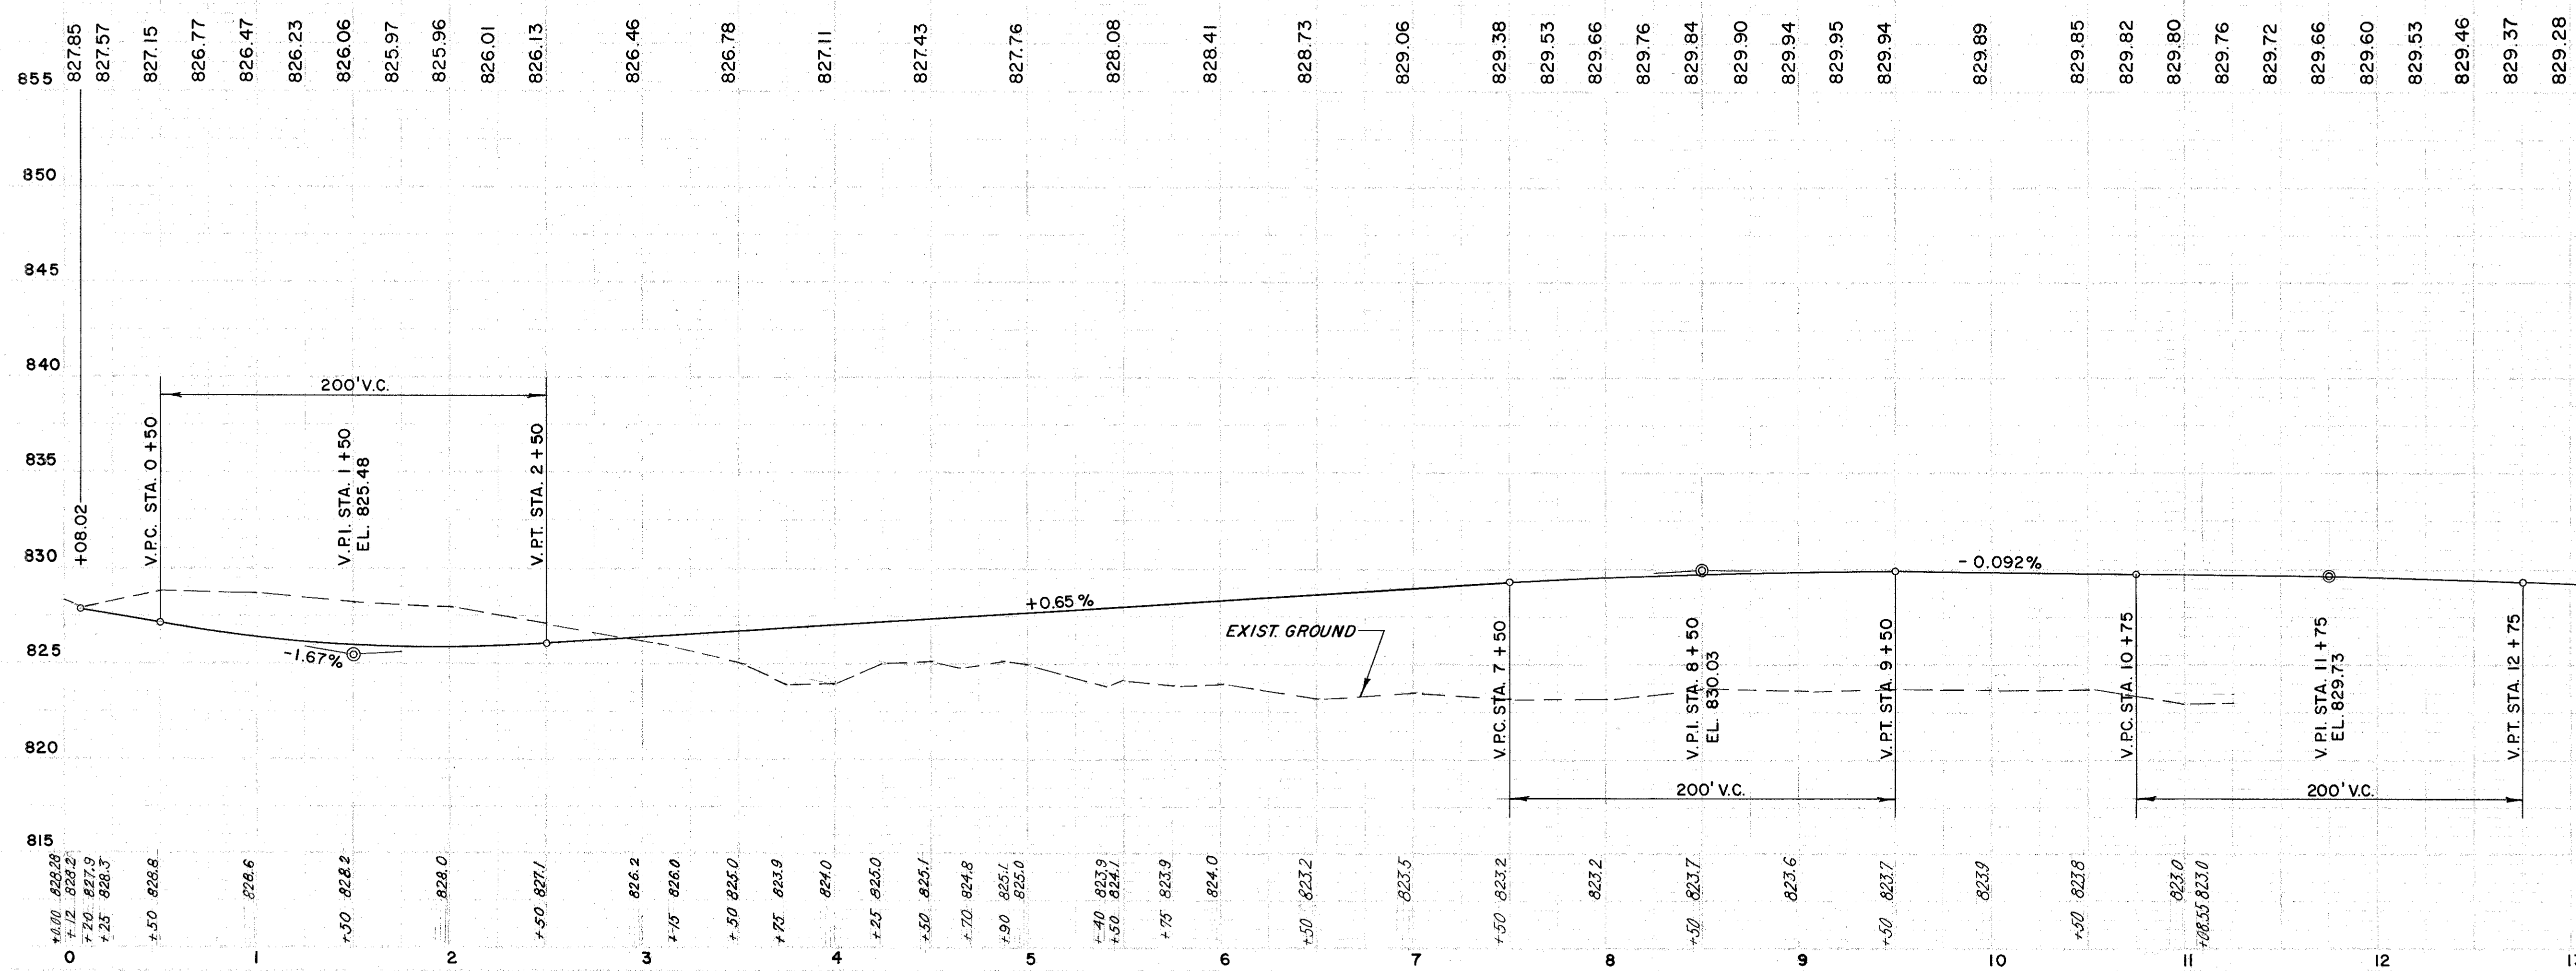

PLAN PROFILE RAMP "H"