



TYPICAL SECTION
EXIST. BAGLEY ROAD

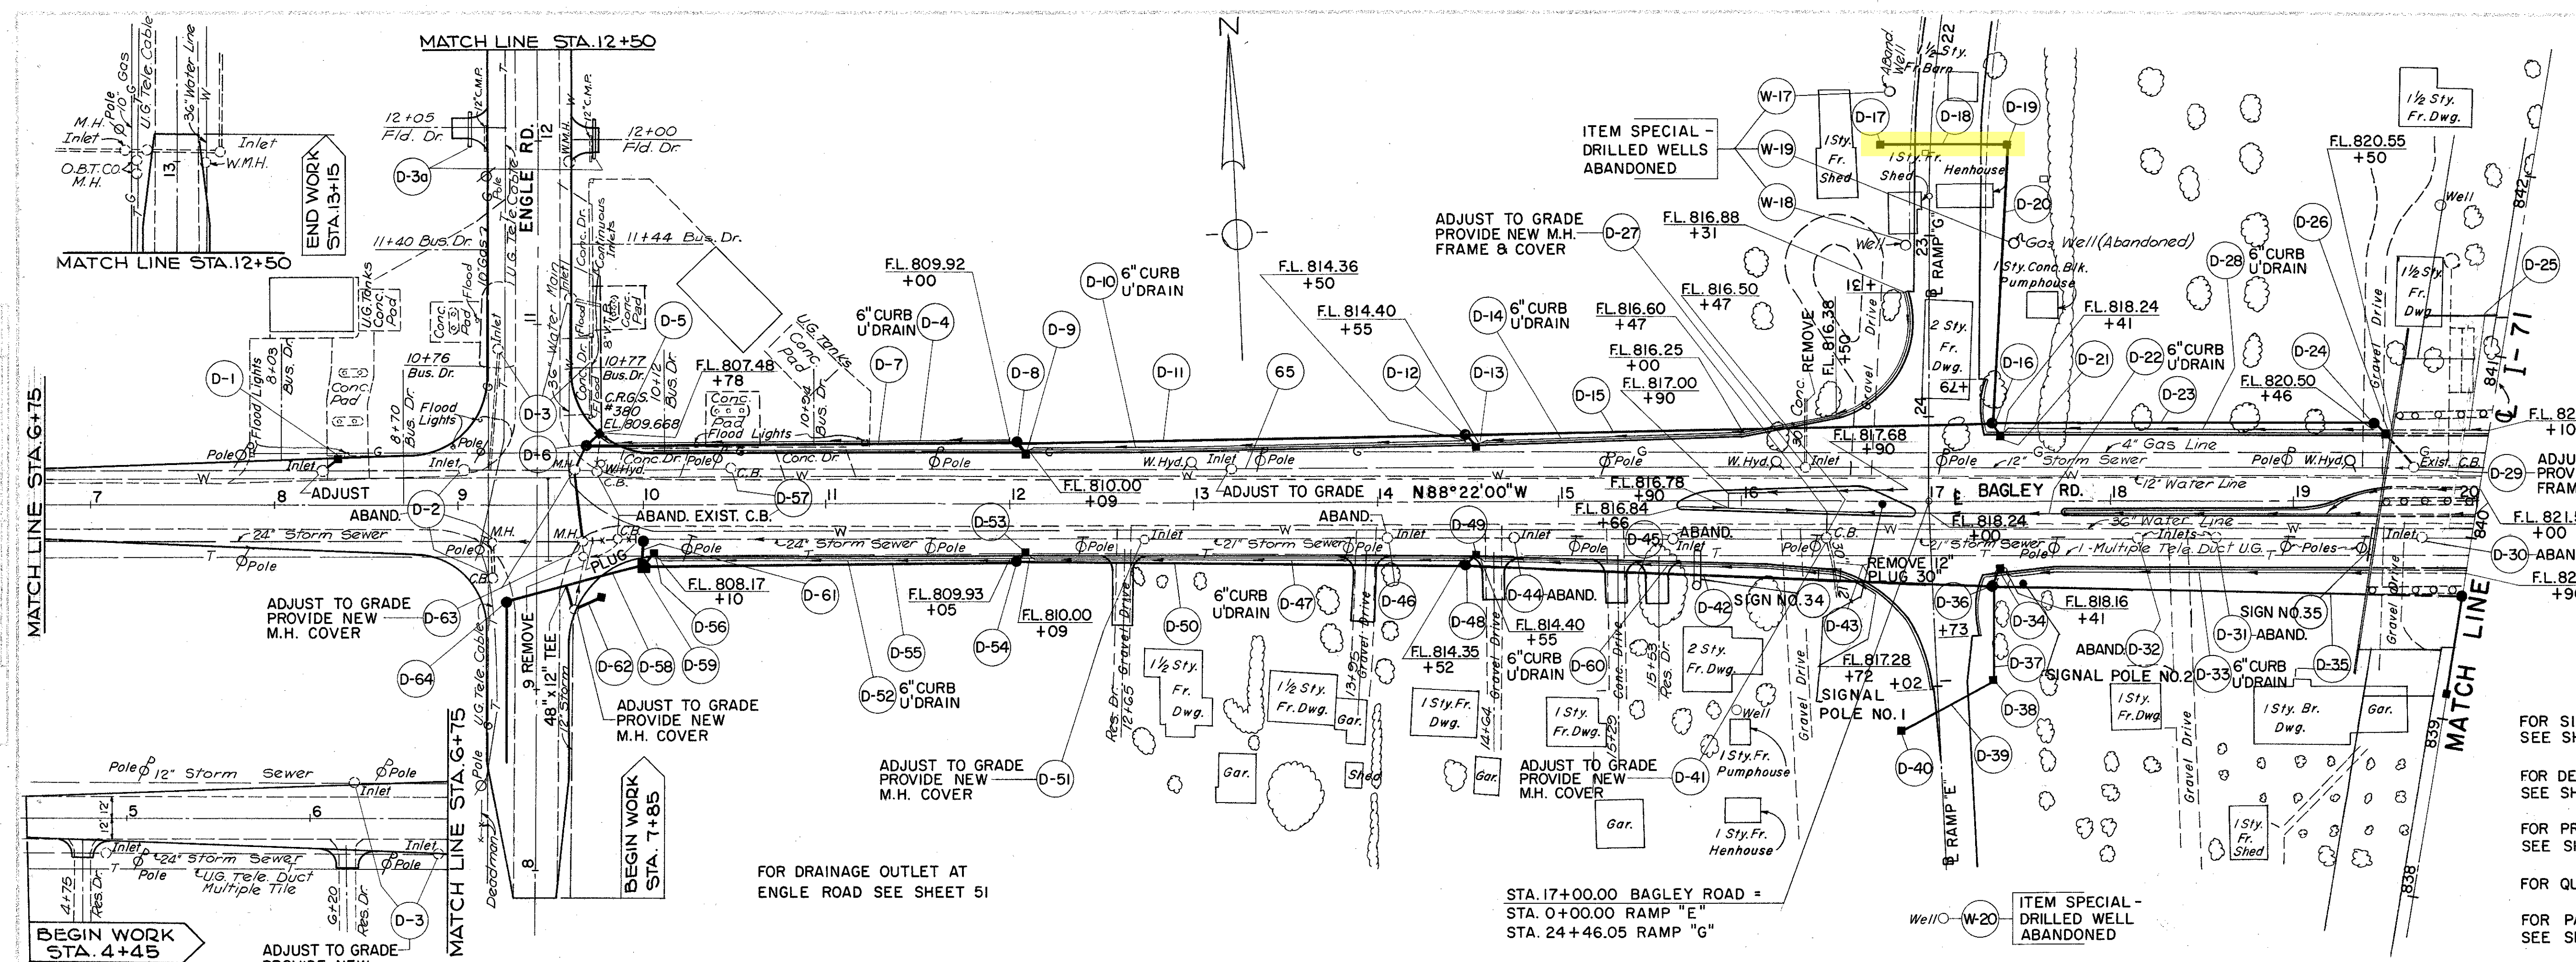

- FOR SIGNAL AND SIGN PLAN SEE SHEET 244.
- FOR DETAILS OF JUNCTION MANHOLE D-59 SEE SHEET 160
- FOR PROFILE OF STORM SEWERS SEE SHEET 192, 193 & 194
- FOR QUANTITIES SEE SHEET 49 & 50
- FOR PAVEMENT DETAILS SEE SHEETS 172 TO 175
- FOR GAS WELL VENT DETAIL SEE SHEET 11.

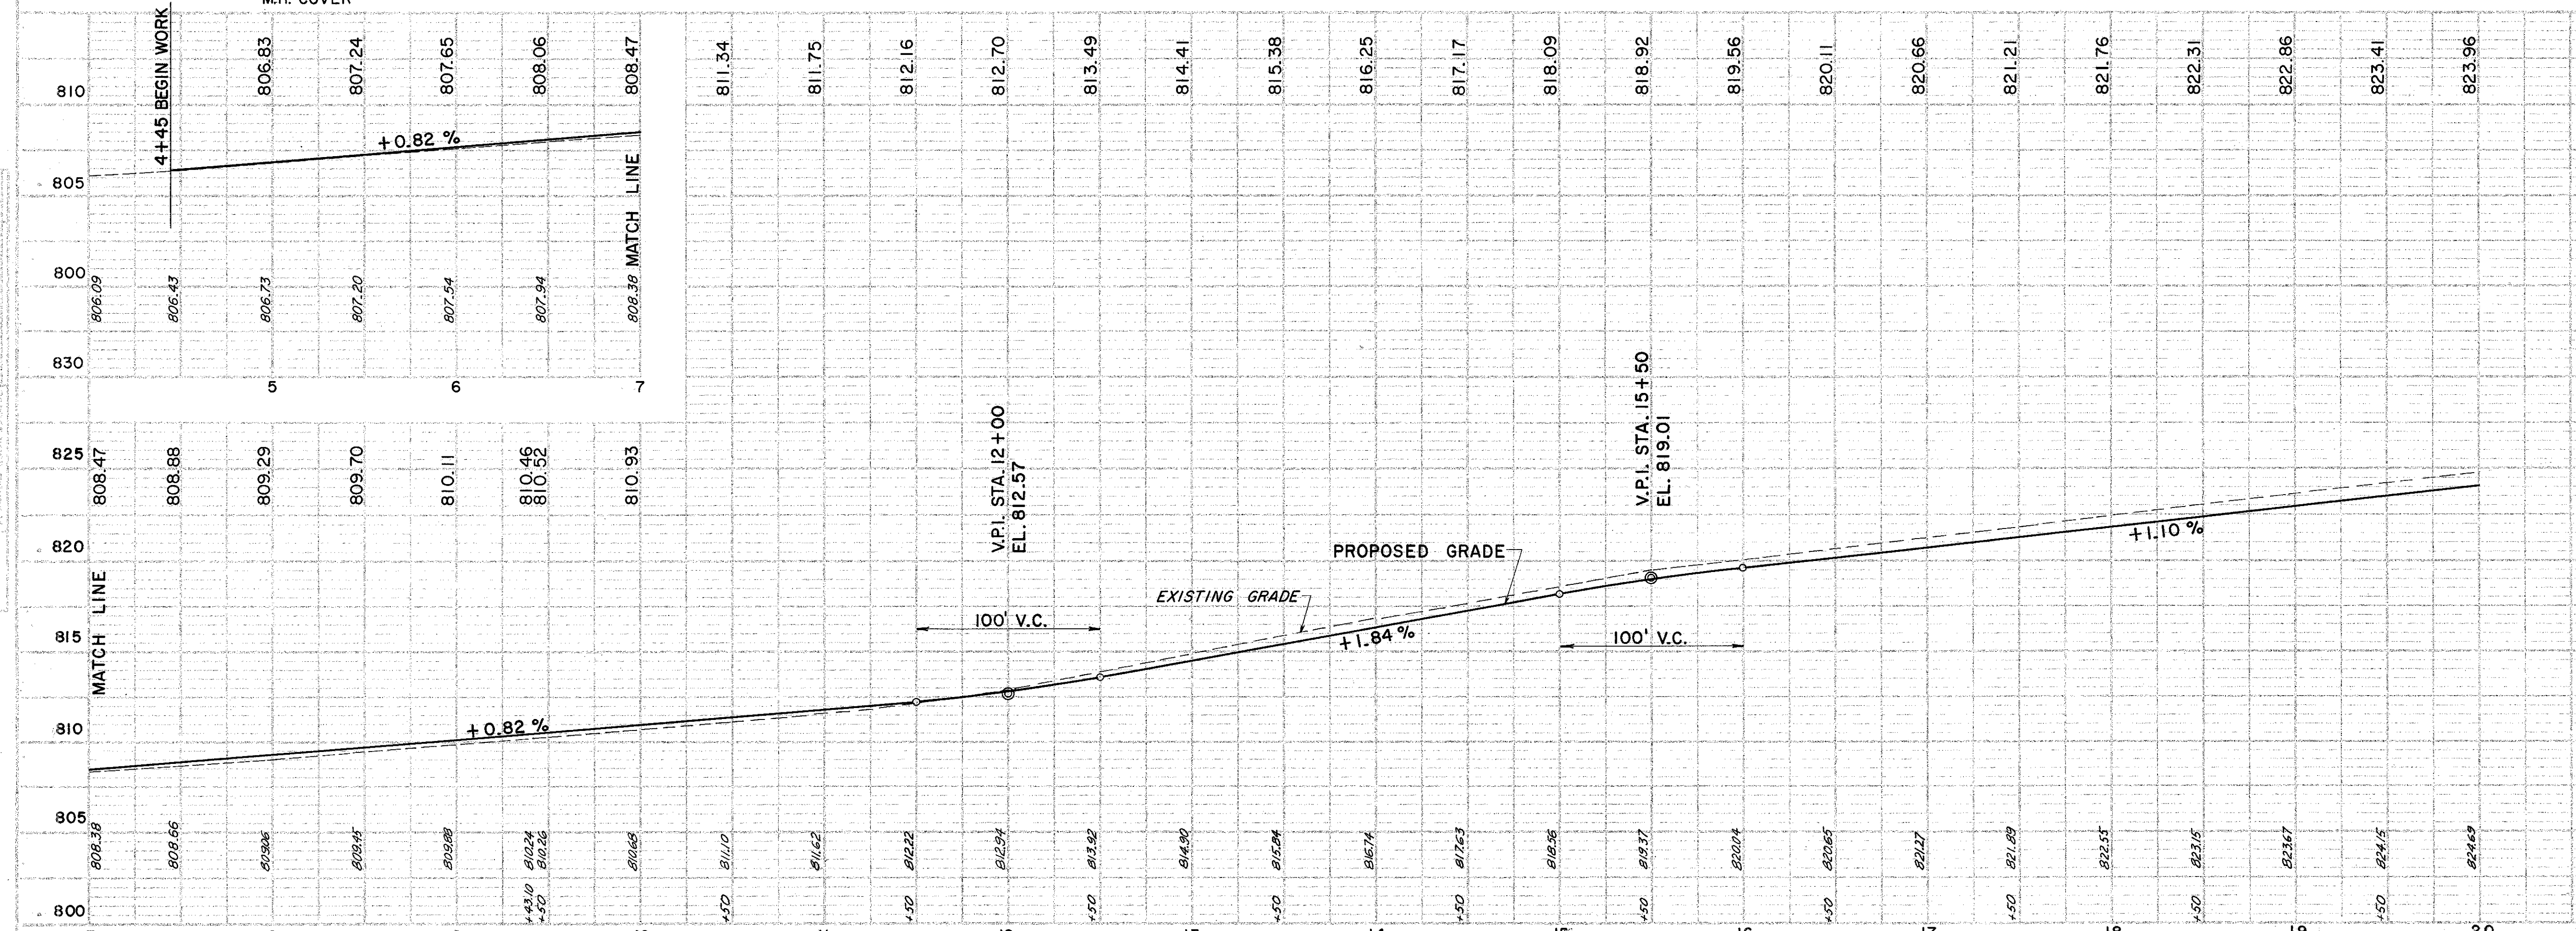

PLAN & PROFILE - BAGLEY ROAD

PL 102
DATE: 10/1/54
BY: J. W. BERRY
CHECKED: J. W. BERRY
APPROVED: J. W. BERRY

PROFILE
DATE: 10/1/54
BY: J. W. BERRY
CHECKED: J. W. BERRY
APPROVED: J. W. BERRY