


FOR PAVEMENT DETAILS SEE SHEETS 172 TO 175
 FOR PROFILE OF STORM SEWERS SEE SHEETS 192, 193 & 194
 FOR QUANTITIES SHEETS 49 & 50
 FOR QUANTITIES OF DRIVEWAYS SEE DETAIL SHEETS 172 TO 175

FOR SIGNING PLAN SEE SHEET 244

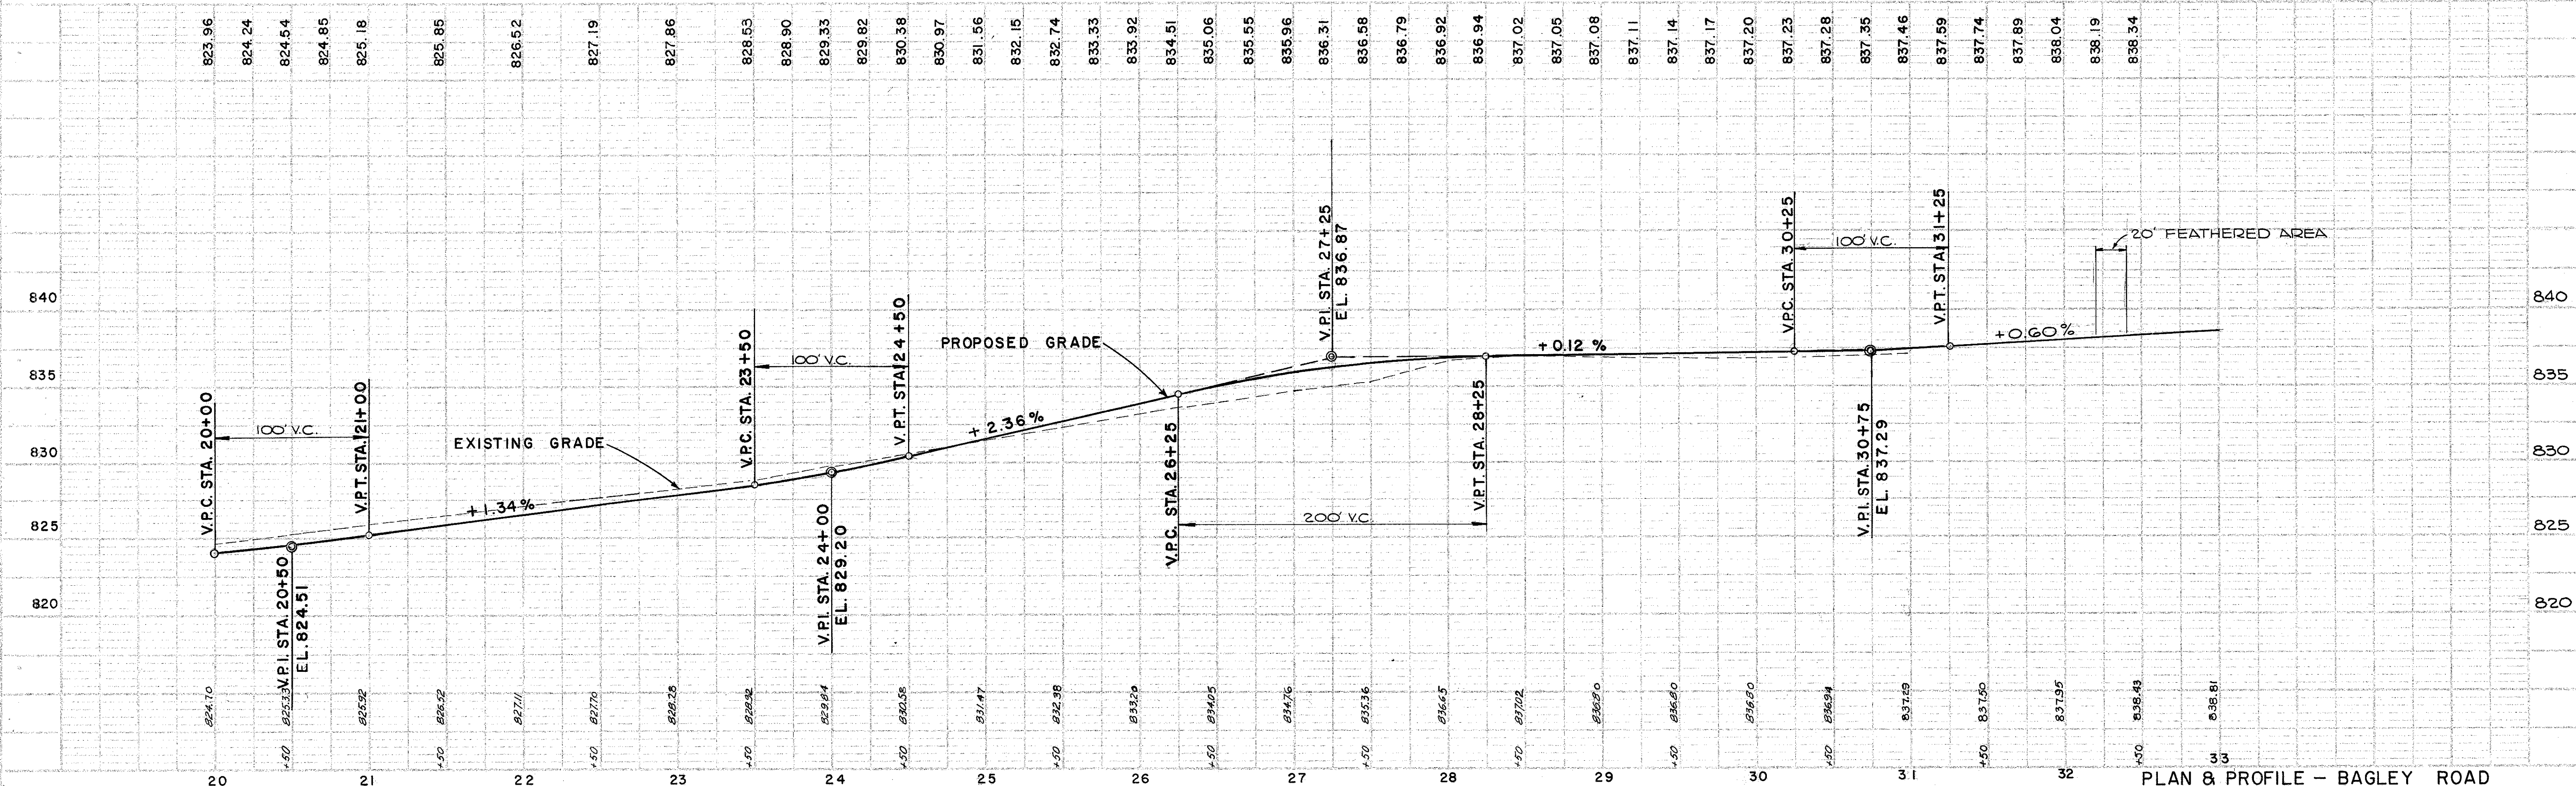

PLAN & PROFILE - BAGLEY ROAD