


FED. RD. DIVISION	STATE	PROJECT	FISCAL YEAR
2	OHIO		

185  
353

CUYAHOGA COUNTY  
CUY-71-5.72

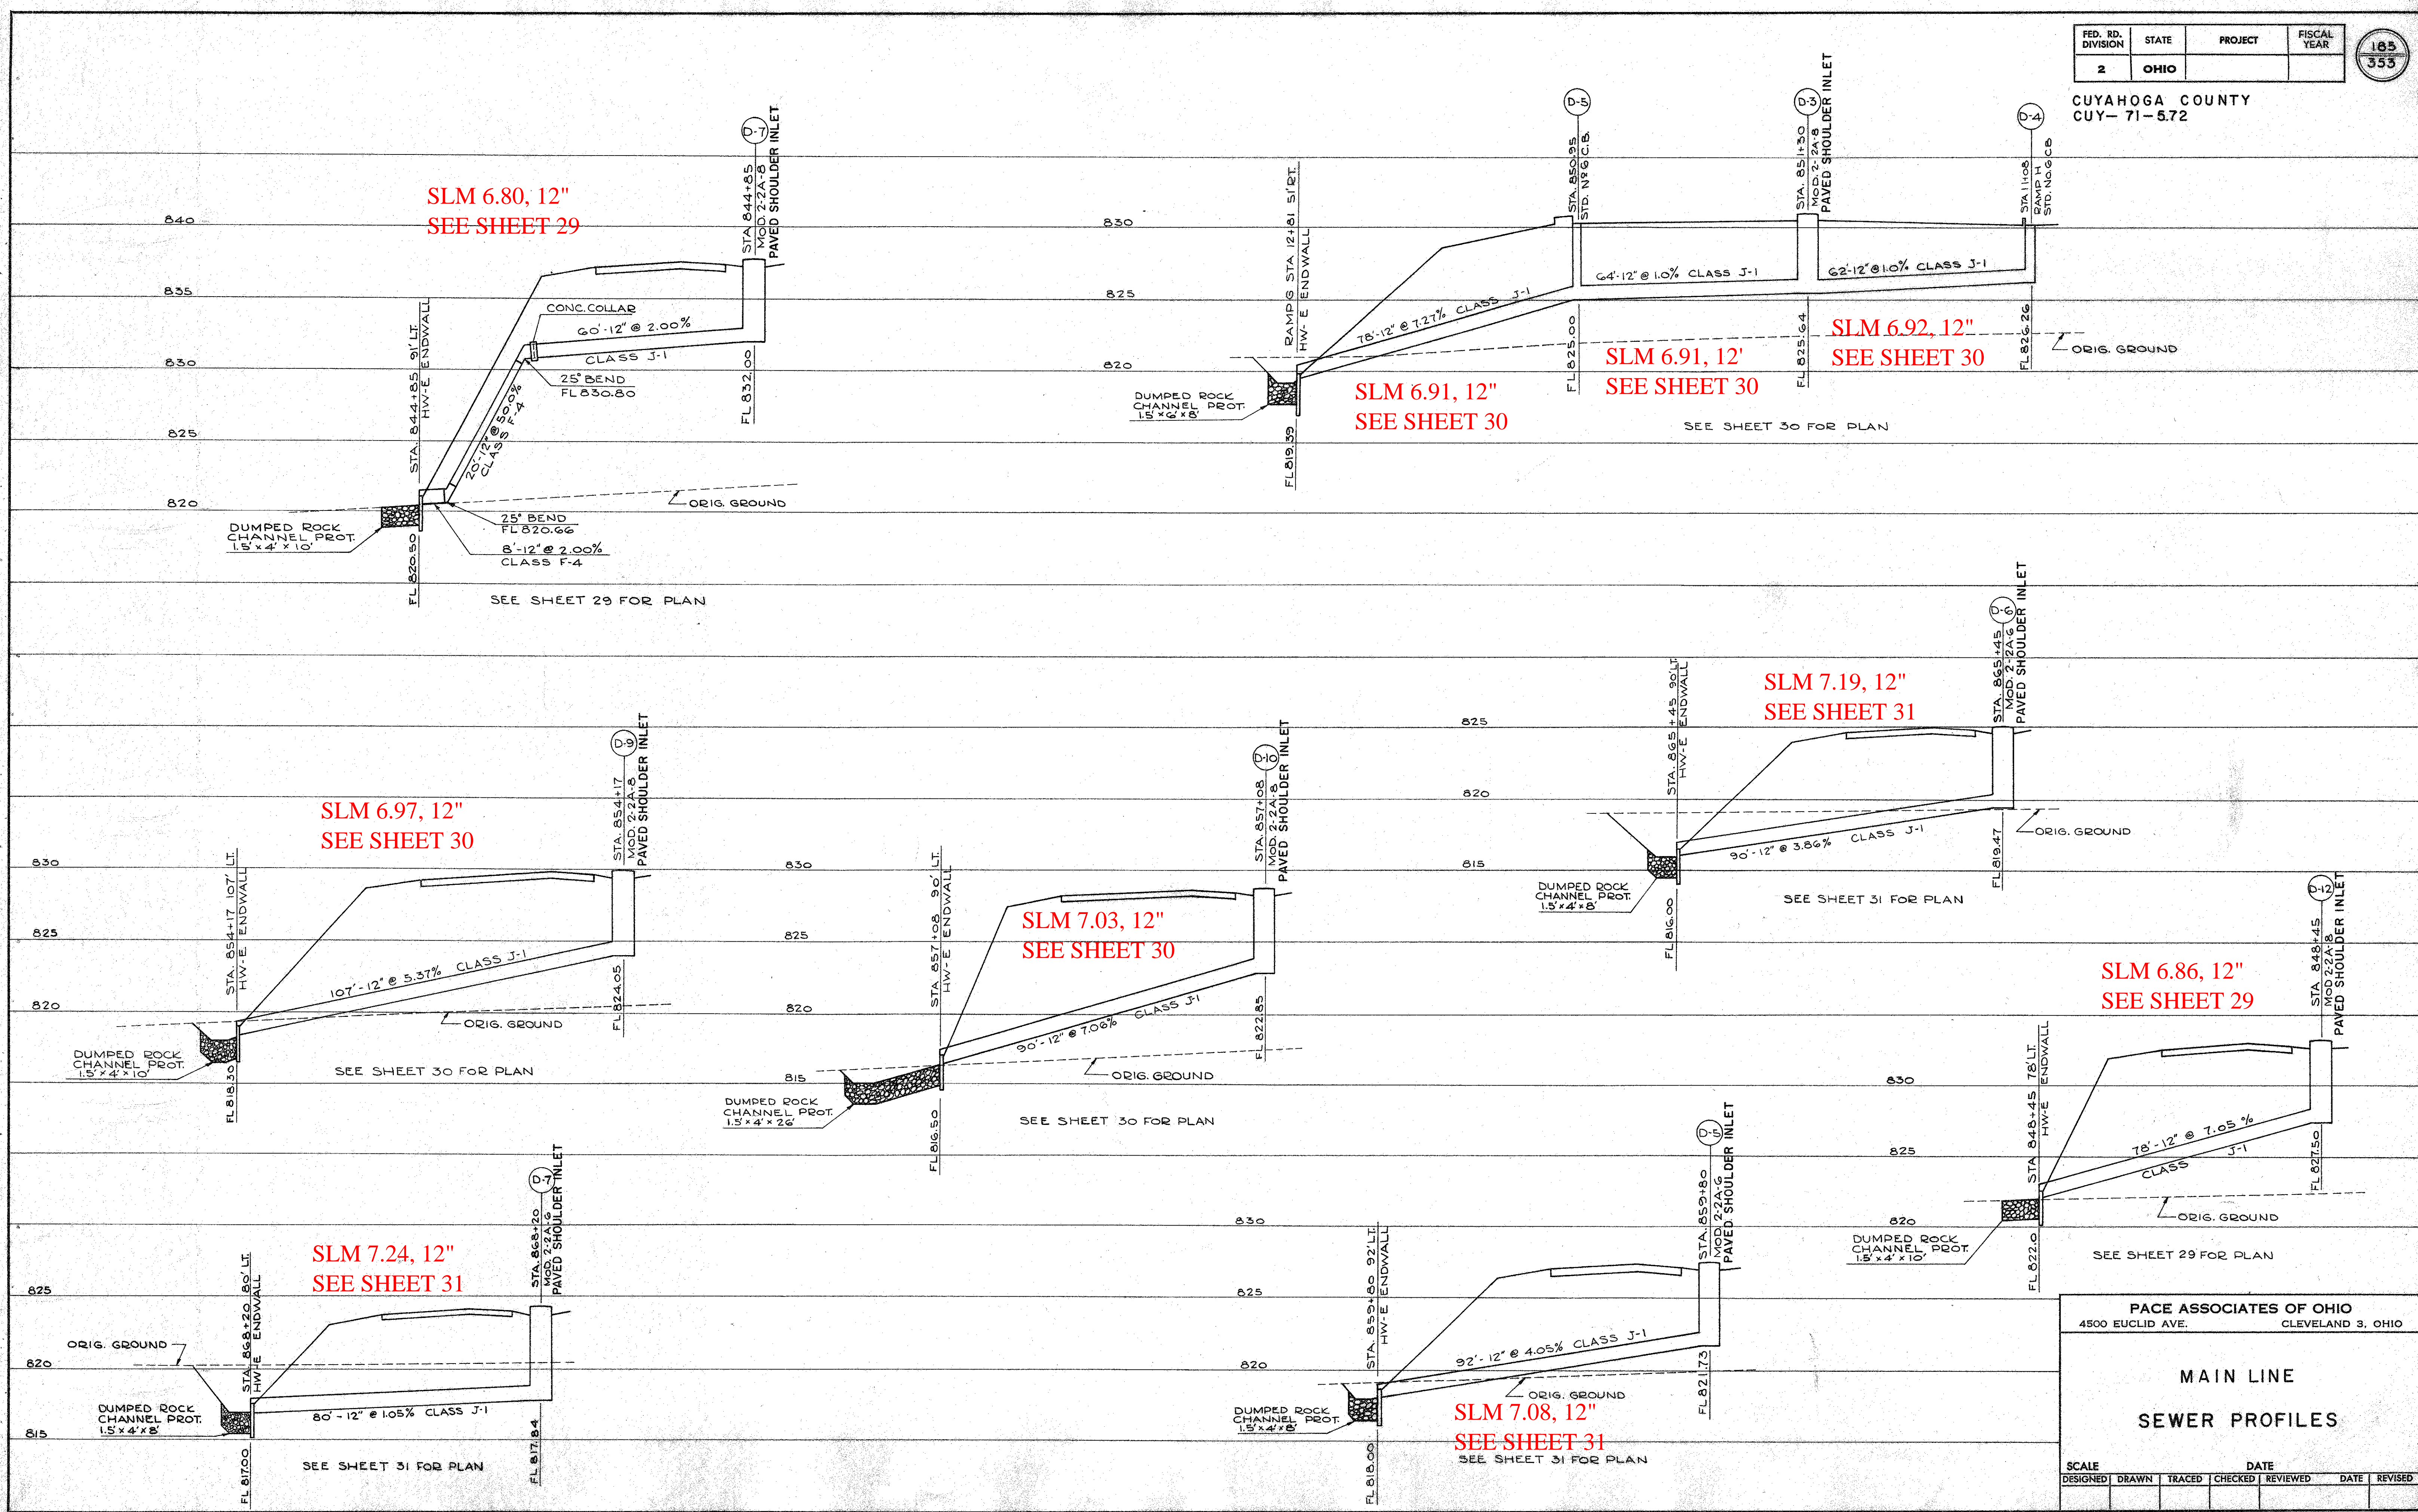

PACE ASSOCIATES OF OHIO  
4500 EUCLID AVE. CLEVELAND 3, OHIO

MAIN LINE  
SEWER PROFILES

SCALE	DATE
DESIGNED	DRAWN
TRACED	CHECKED
REVIEWED	DATE
	REVISED