


FED. RD. DIVISION	STATE	PROJECT	FISCAL YEAR
2	OHIO		

187
353

CUYAHOGA COUNTY
CUY - 71 - 5.72

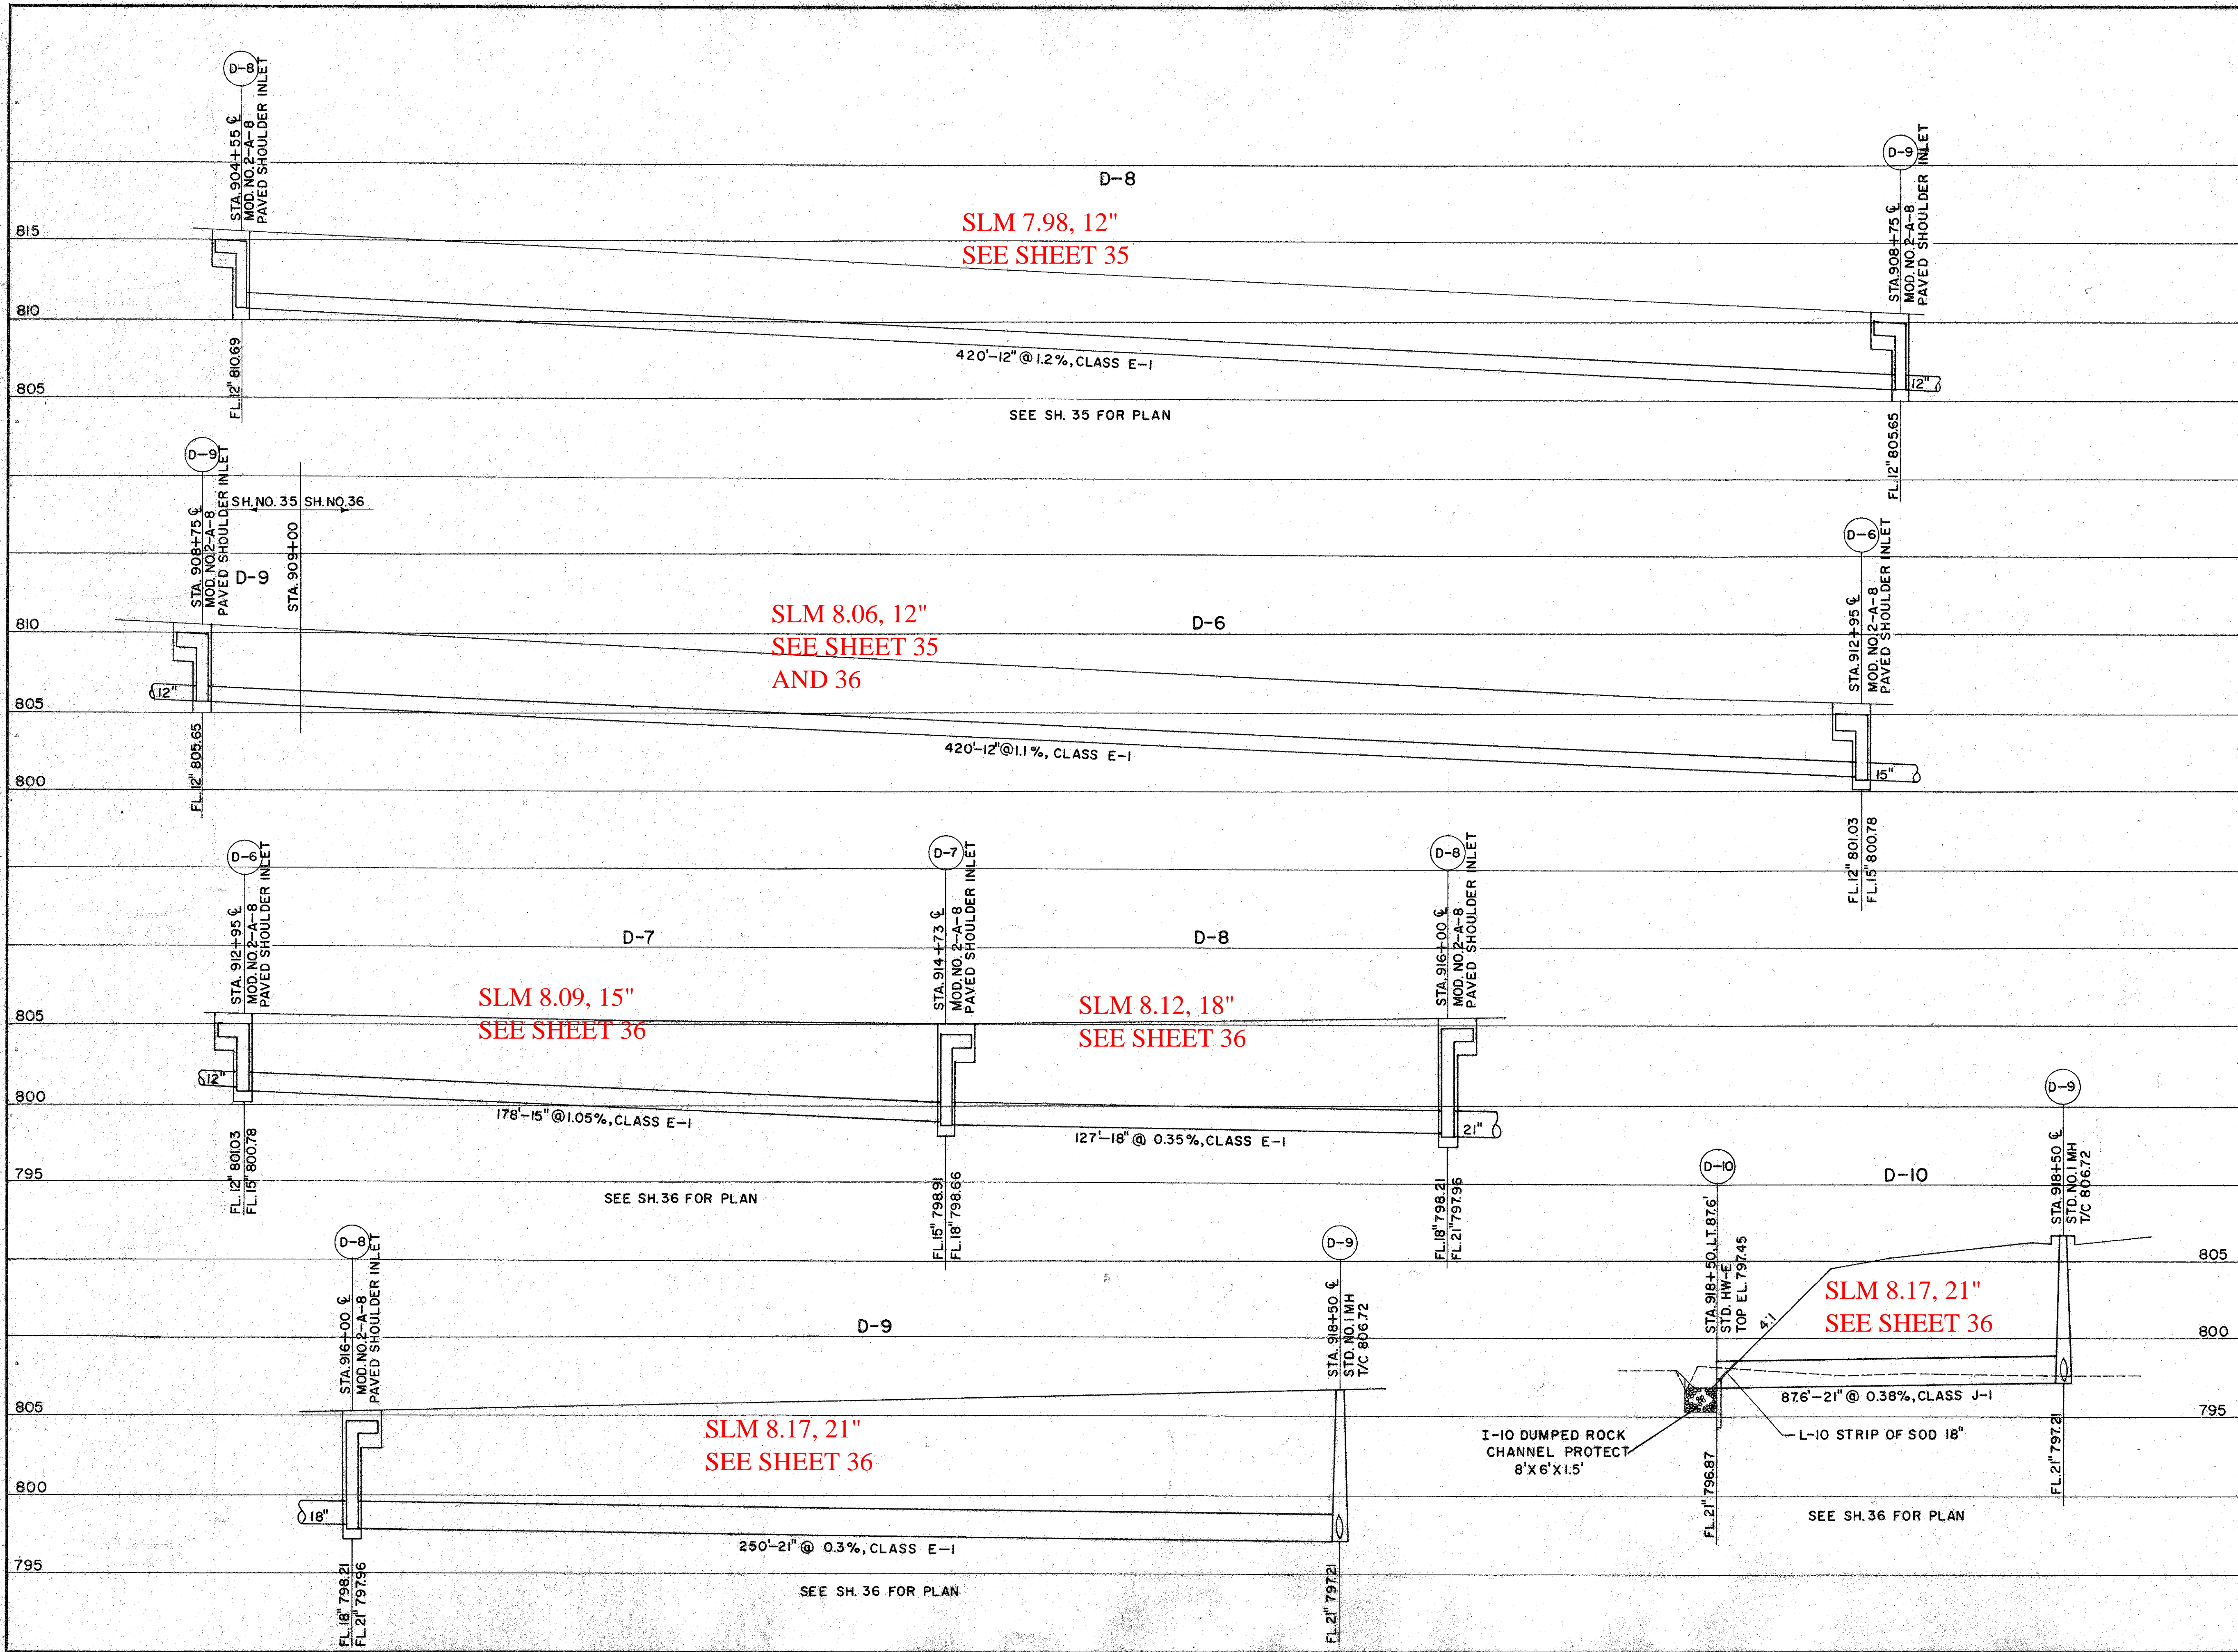

SLM 7.98, 12"
SEE SHEET 35

SLM 8.06, 12"
SEE SHEET 35
AND 36

SLM 8.09, 15"
SEE SHEET 36

SLM 8.12, 18"
SEE SHEET 36

SLM 8.17, 21"
SEE SHEET 36

SLM 8.17, 21"
SEE SHEET 36

PACE ASSOCIATES OF OHIO
4500 EUCLID AVE. CLEVELAND 3, OHIO

I-71
SEWER PROFILES

SCALE	DESIGNED	DRAWN	TRACED	CHECKED	REVIEWED	DATE	REVISED