


FED. RD. DIVISION	STATE	PROJECT	FISCAL YEAR
2	OHIO		

193
353

CUYAHOGA COUNTY
CUY - 71-5.72

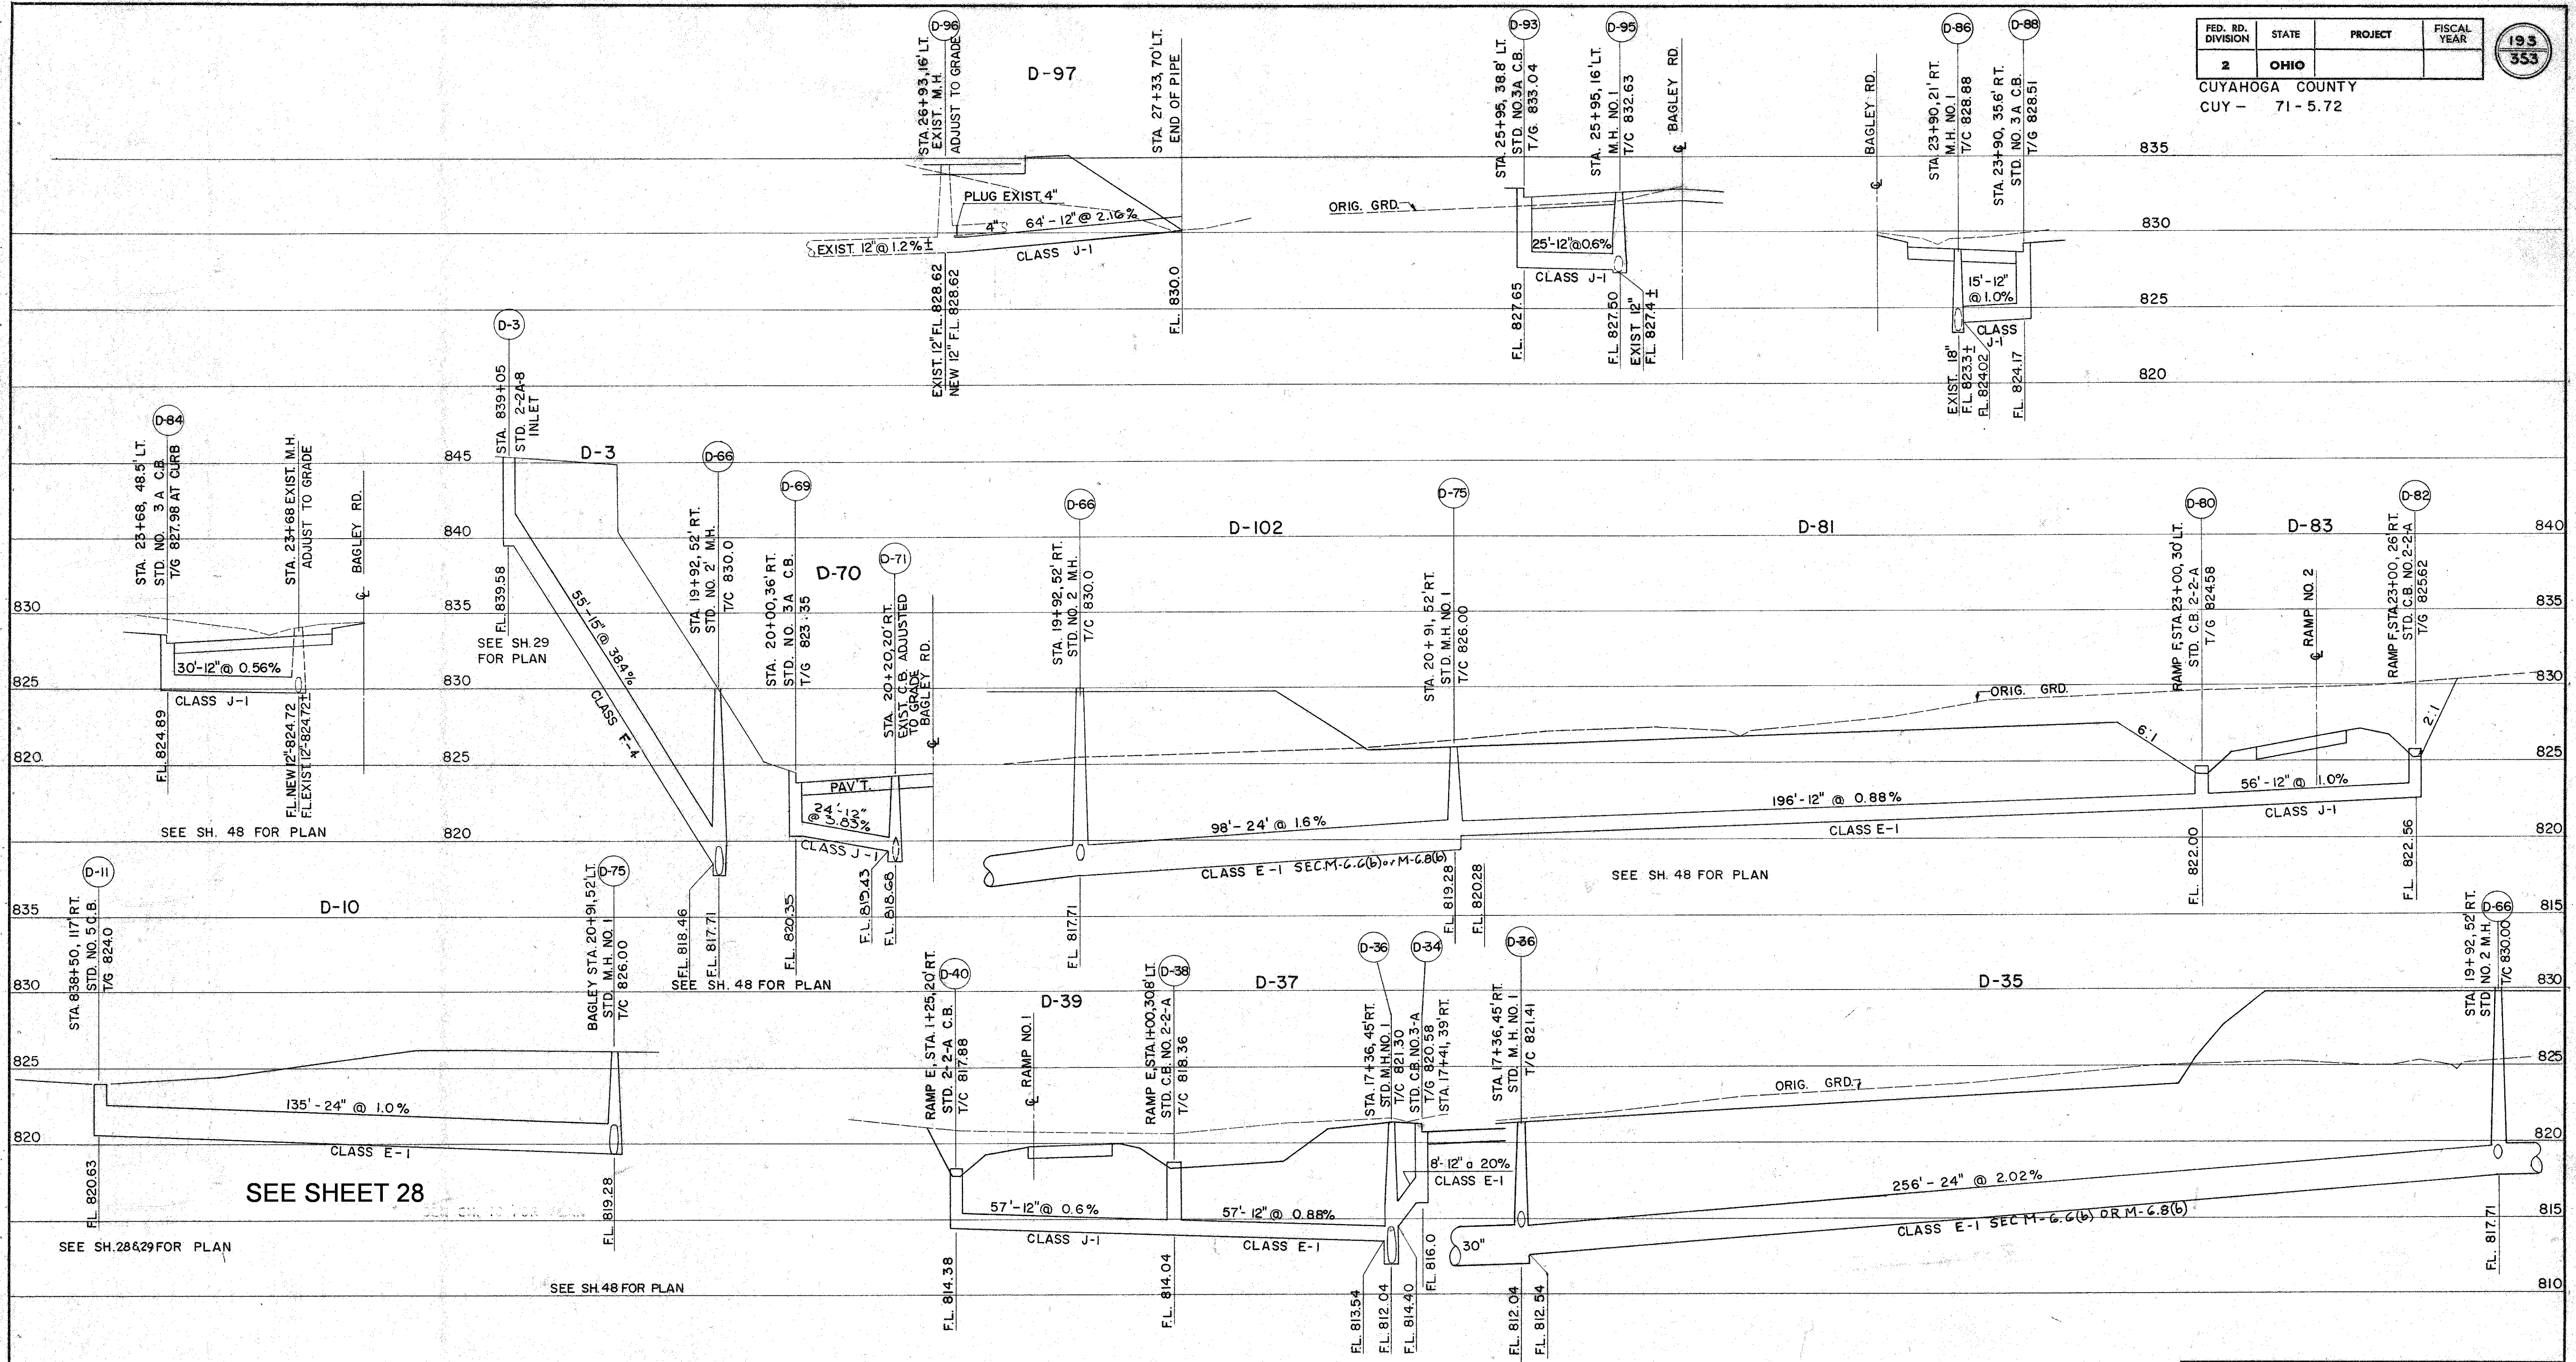

SEE SHEET 28

SEE SH. 28 & 29 FOR PLAN

SEE SH. 48 FOR PLAN

SEE SH. 47 FOR PLAN

PACE ASSOCIATES OF OHIO
4500 EUCLID AVE. CLEVELAND 3, OHIO

SEWER PROFILES
BAGLEY ROAD

SCALE	DATE
DESIGNED	DRAWN
TRACED	CHECKED
REVIEWED	DATE
REVISED	REVISED