


FED. RD. DIVISION	STATE	PROJECT	FISCAL YEAR
2	OHIO		


200
353

CUYAHOGA COUNTY
CUY-71-5.72

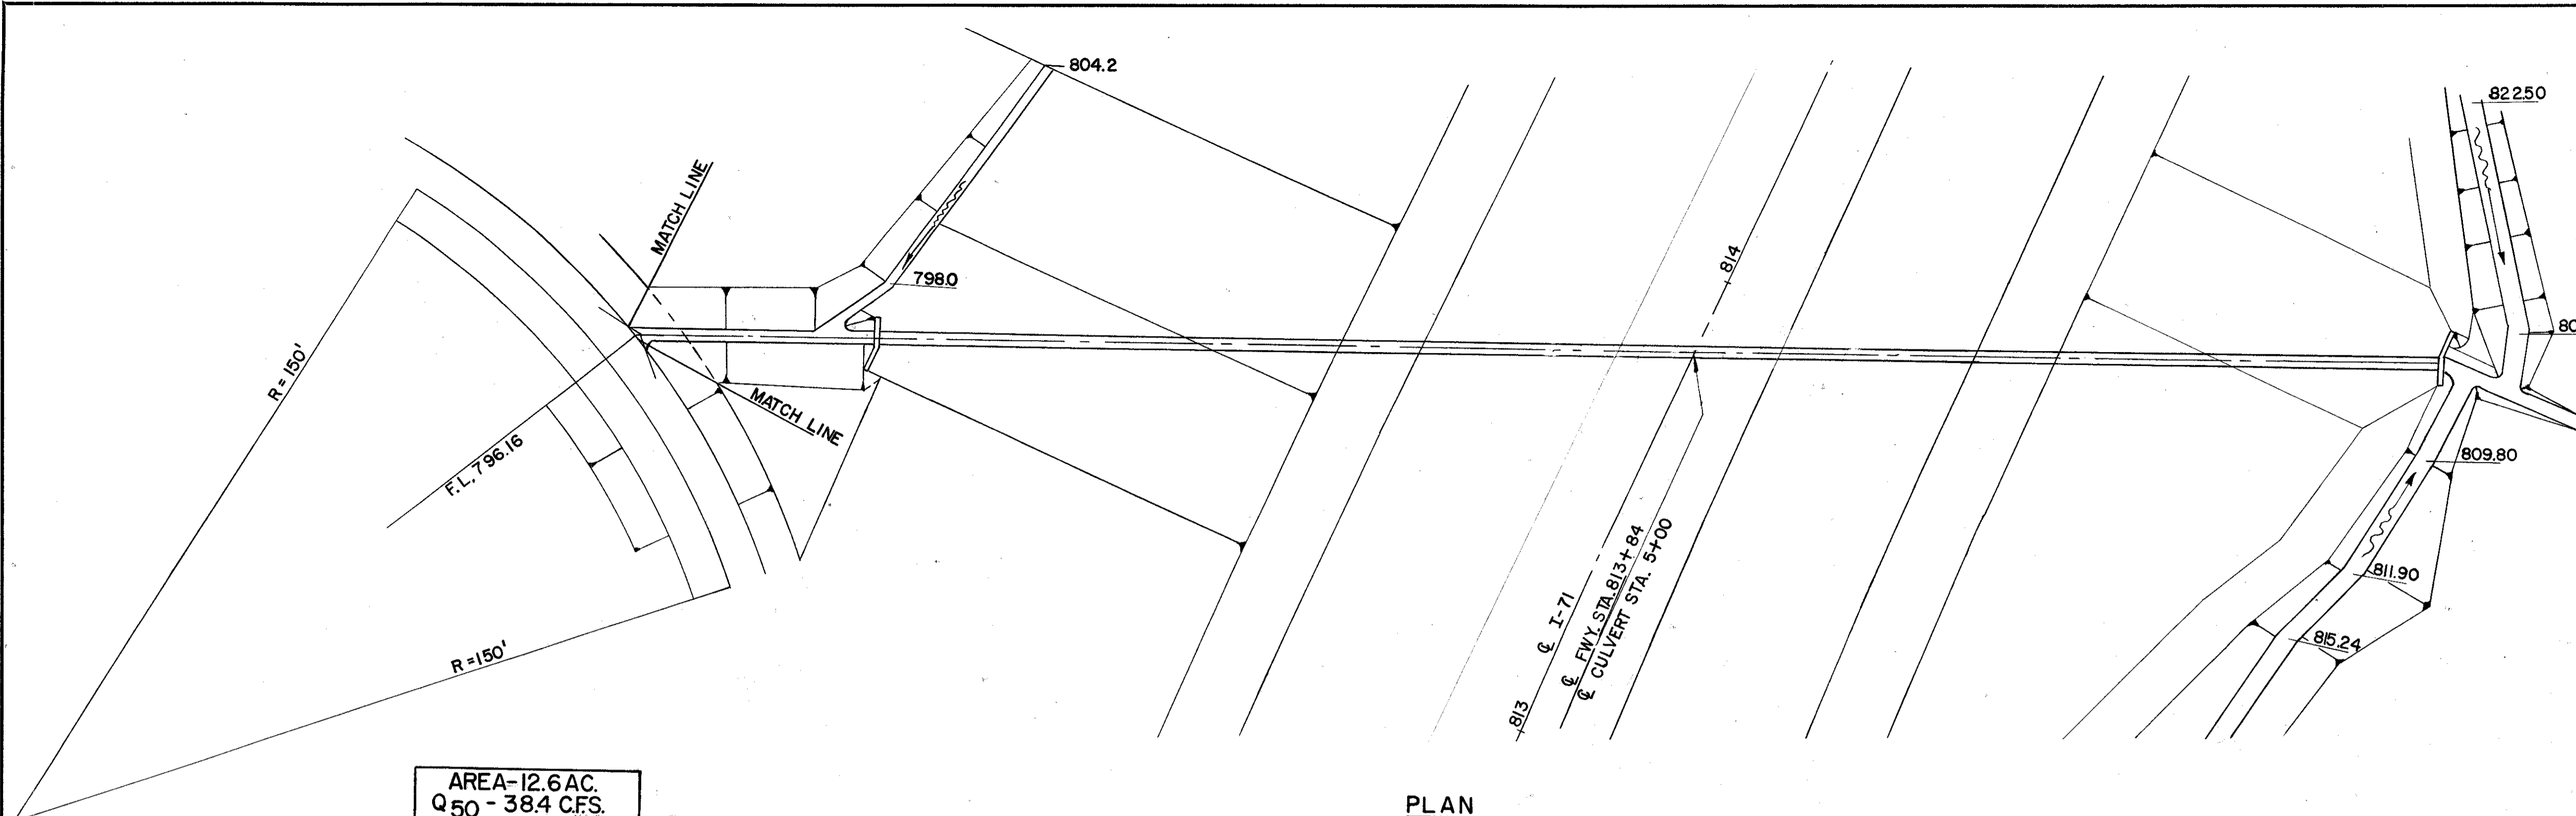

AREA-12.6 AC.
Q50 - 38.4 CFS.

PLAN
SCALE 1"=20'

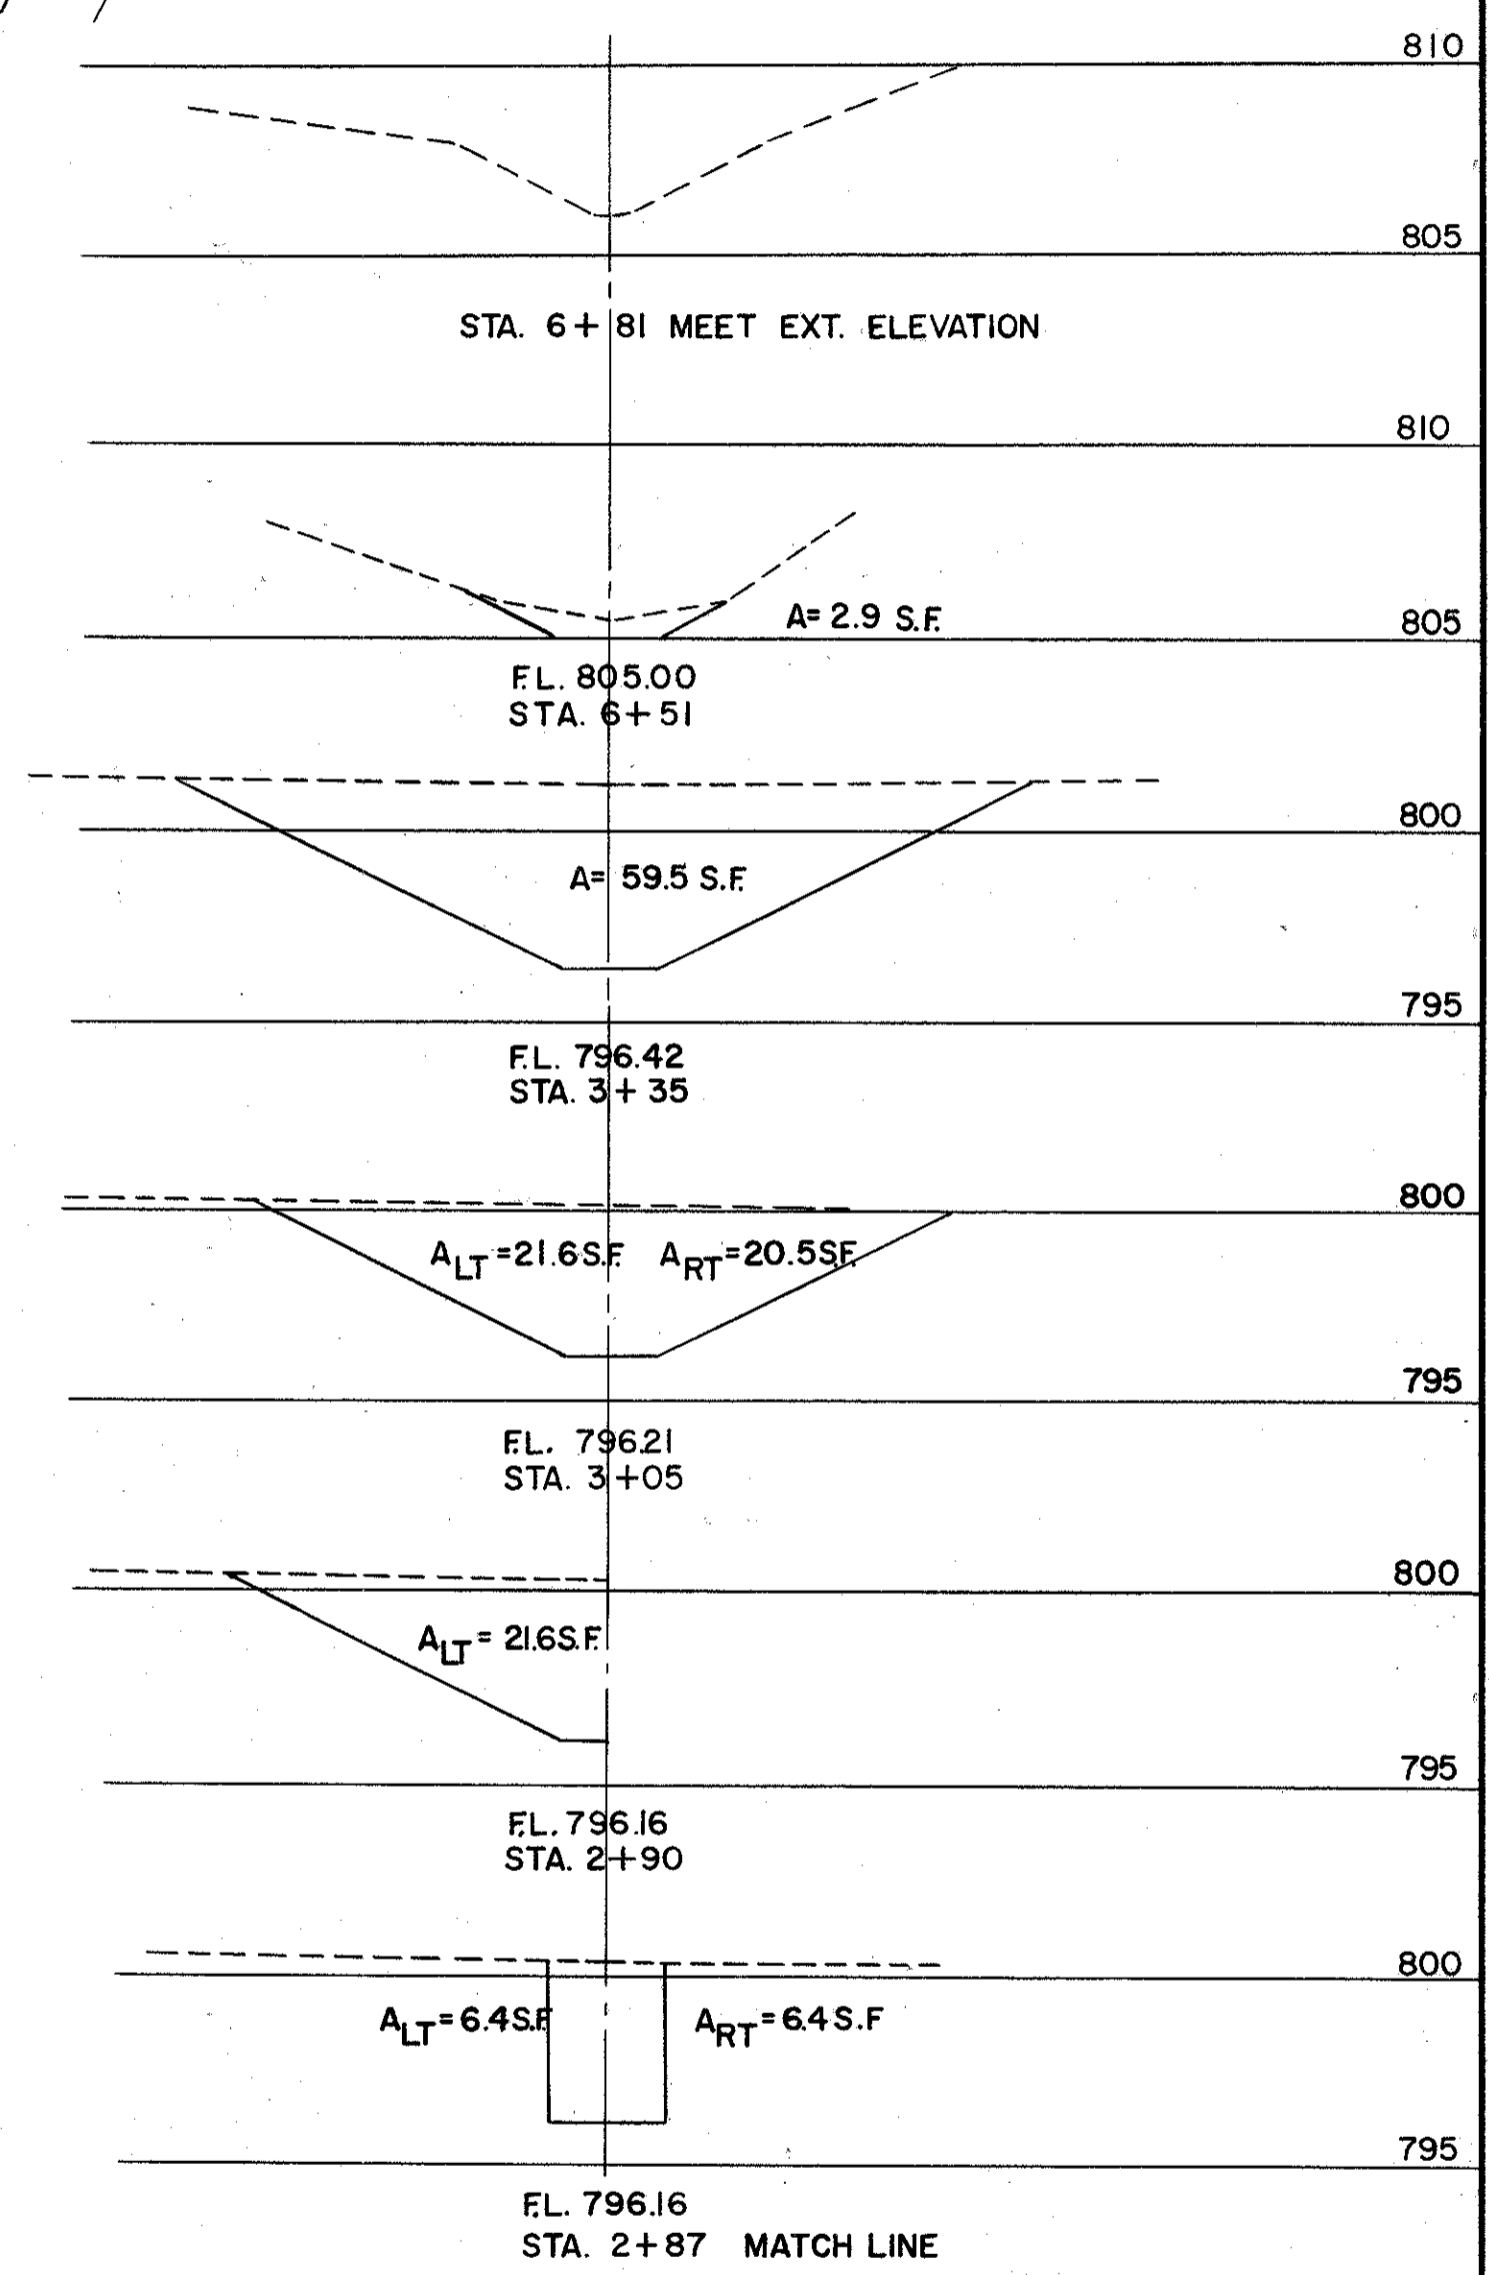

CHANNEL CROSS SECTIONS
SCALE 1"=5'


845 **CULVERT DATA**

TYPE: I-1 PIPE CLASS A-1 SEC. M-6.4 (d)
GAGE #10 WITH STD. NO. 2 HW

840 SIZE: 30"

ESTIMATED QUANTITIES

835	E-3 CHANNEL EXCAVATION	81 C.Y.
	I-1 PIPE	317 L.F.
	I-2 MASONRY	76 C.Y.
830	I-10 SOD	4 S.Y.

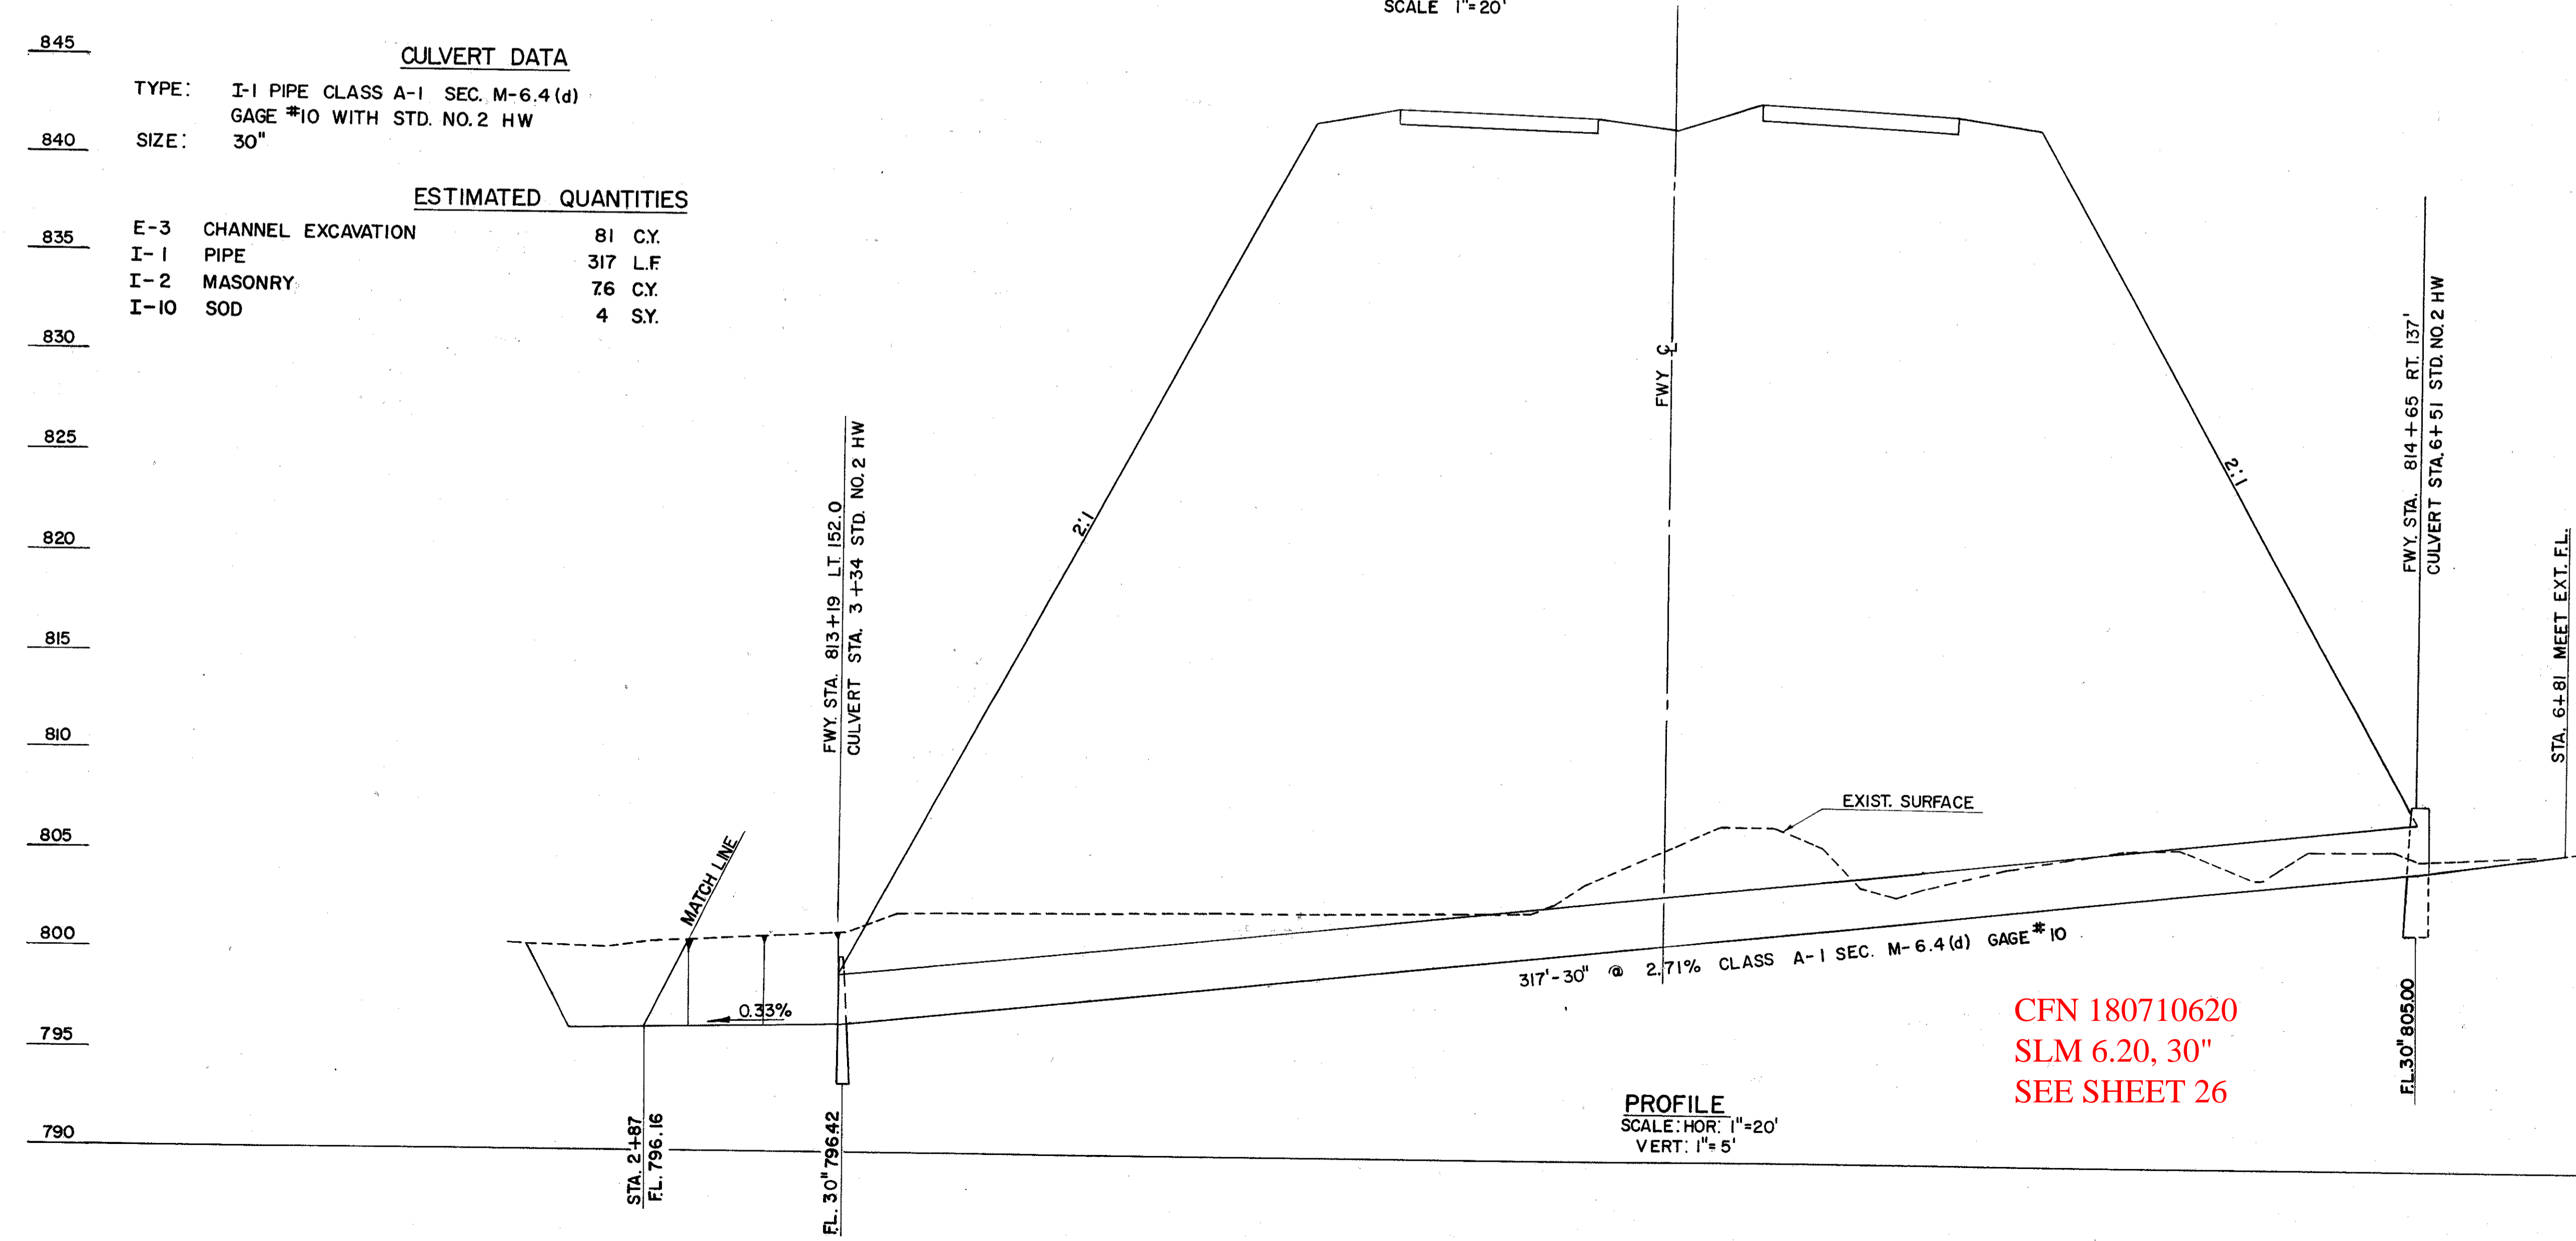

PROFILE
SCALE: HOR. 1"=20'
VERT. 1"=5'

PACE ASSOCIATES OF OHIO
4500 EUCLID AVE. CLEVELAND 3, OHIO

MEDINA FREEWAY I-71
CULVERT DETAILS
STA 813+84

SCALE		DATE			
DESIGNED	DRAWN	TRACED	CHECKED	REVIEWED	DATE