
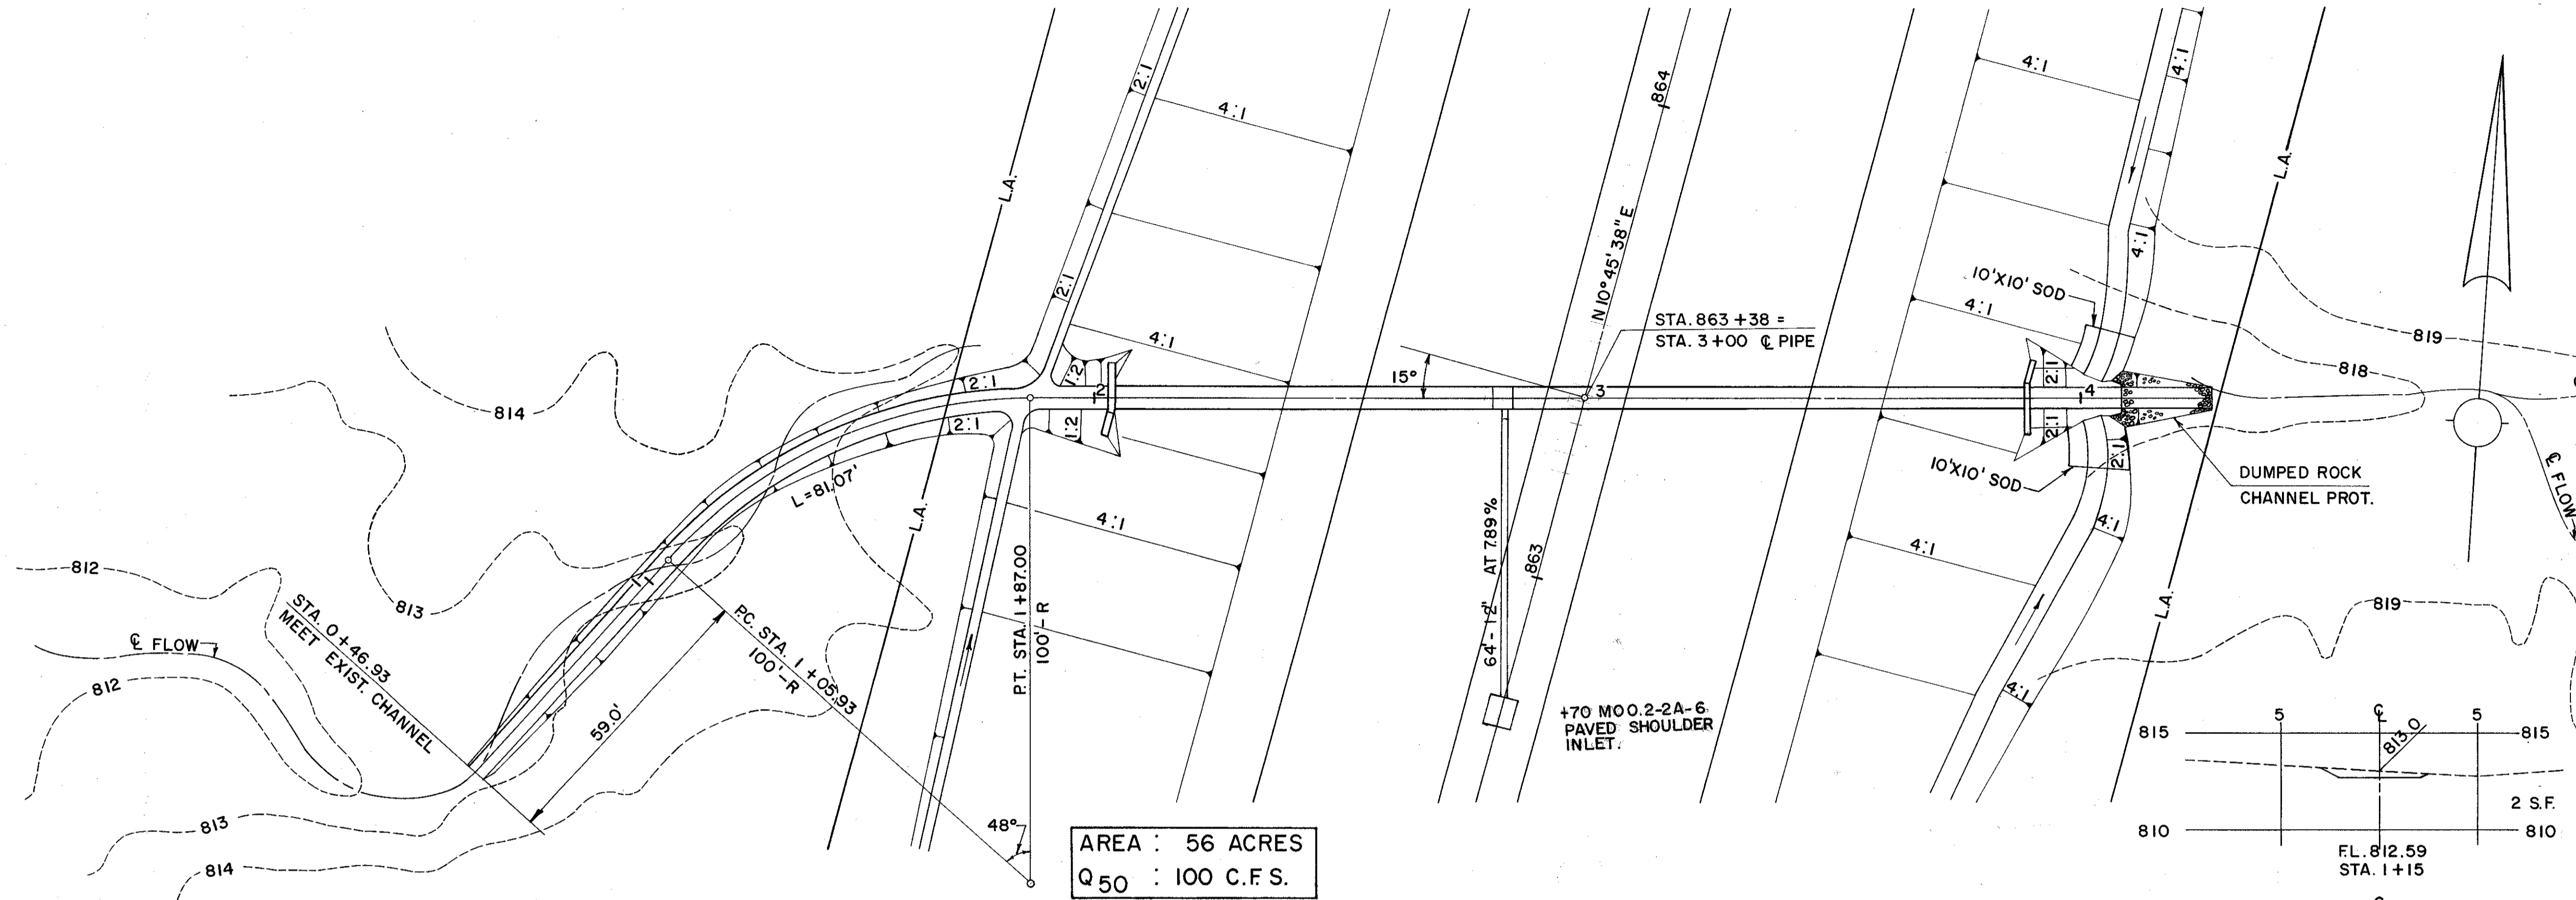


CUYAHOGA COUNTY
CUY. - 71-5.72

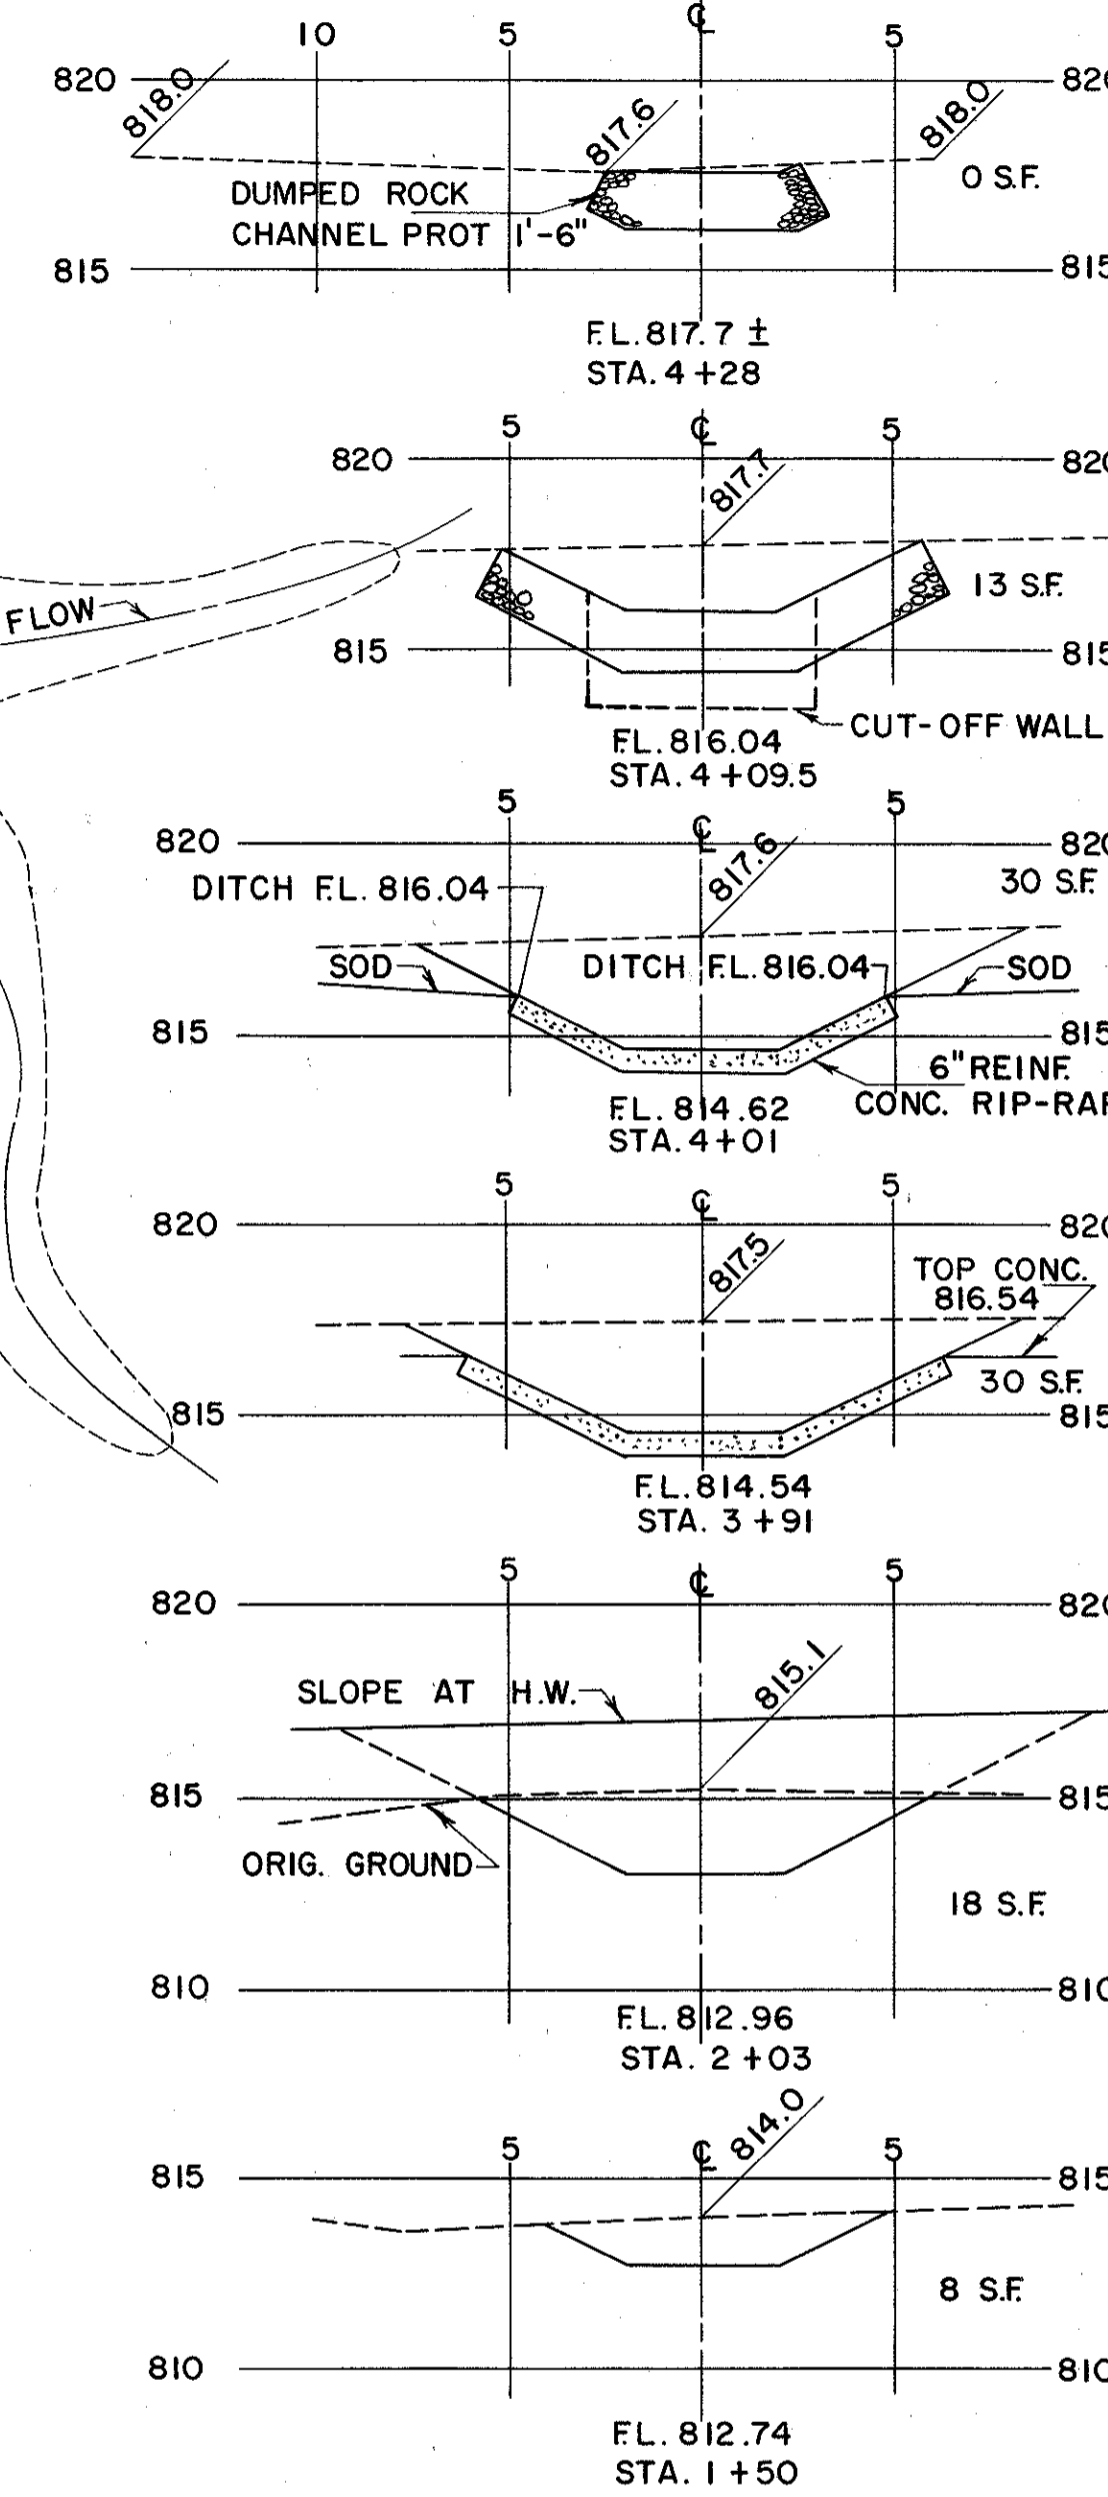


AREA : 56 ACRES
Q50 : 100 C.F.S.

CULVERT DATA

TYPE : I-1 PIPE CLASS A-1 SEC. M-66(b) W/STD. NO. 3 HW'S, TYPE B
SIZE : 48"

ESTIMATED QUANTITIES

E-3 CHANNEL EXCAVATION	62 CY.
I-1 PIPE	188 LF
I-2 MASONRY	174CY.
I-10 6" REIF. CONC. RIP-RAP	22 SY.
I-10 DUMPED ROCK CHANNEL PROT.	85CY.
L-10 SODDING	33 SY.
I-5 PIPE SPL 48"x12" TEE	1 E.A.

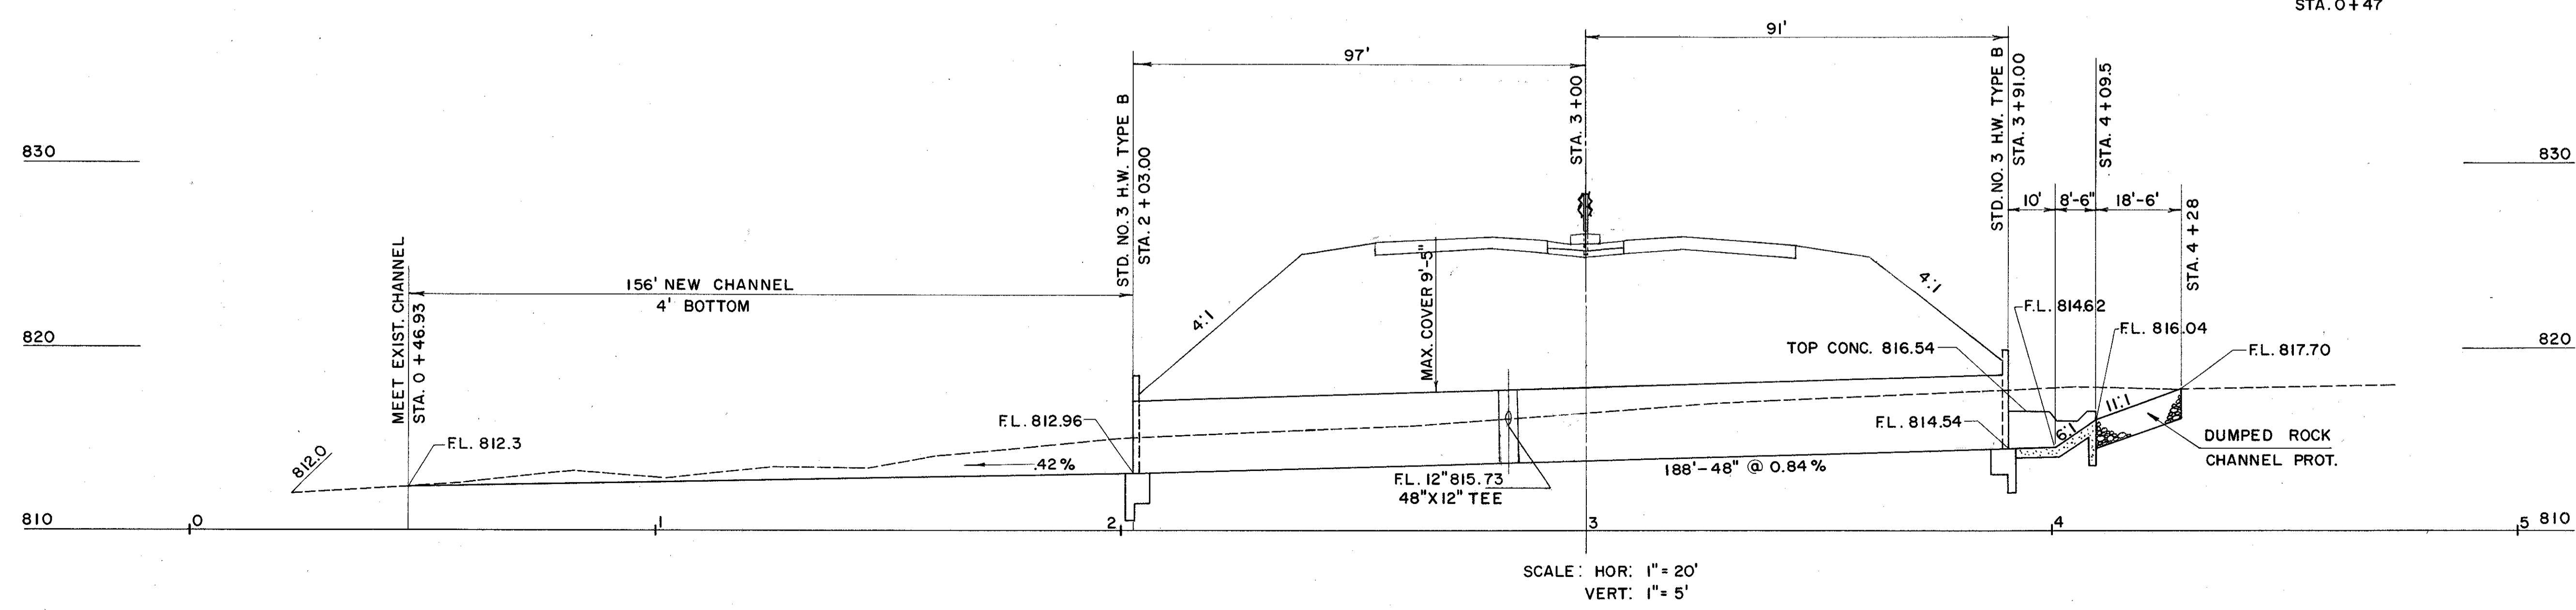

CFN 180710714
SLM 7.14, 48"
SEE SHEET 31

PACE ASSOCIATES OF OHIO
4500 EUCLID AVE. CLEVELAND 3, OHIO

MEDINA FREEWAY I-71
CULVERT DETAILS
STA. 863 + 38

SCALE	DATE
DESIGNED	DRAWN
TRACED	CHECKED
REVIEWED	DATE
REVISION	