
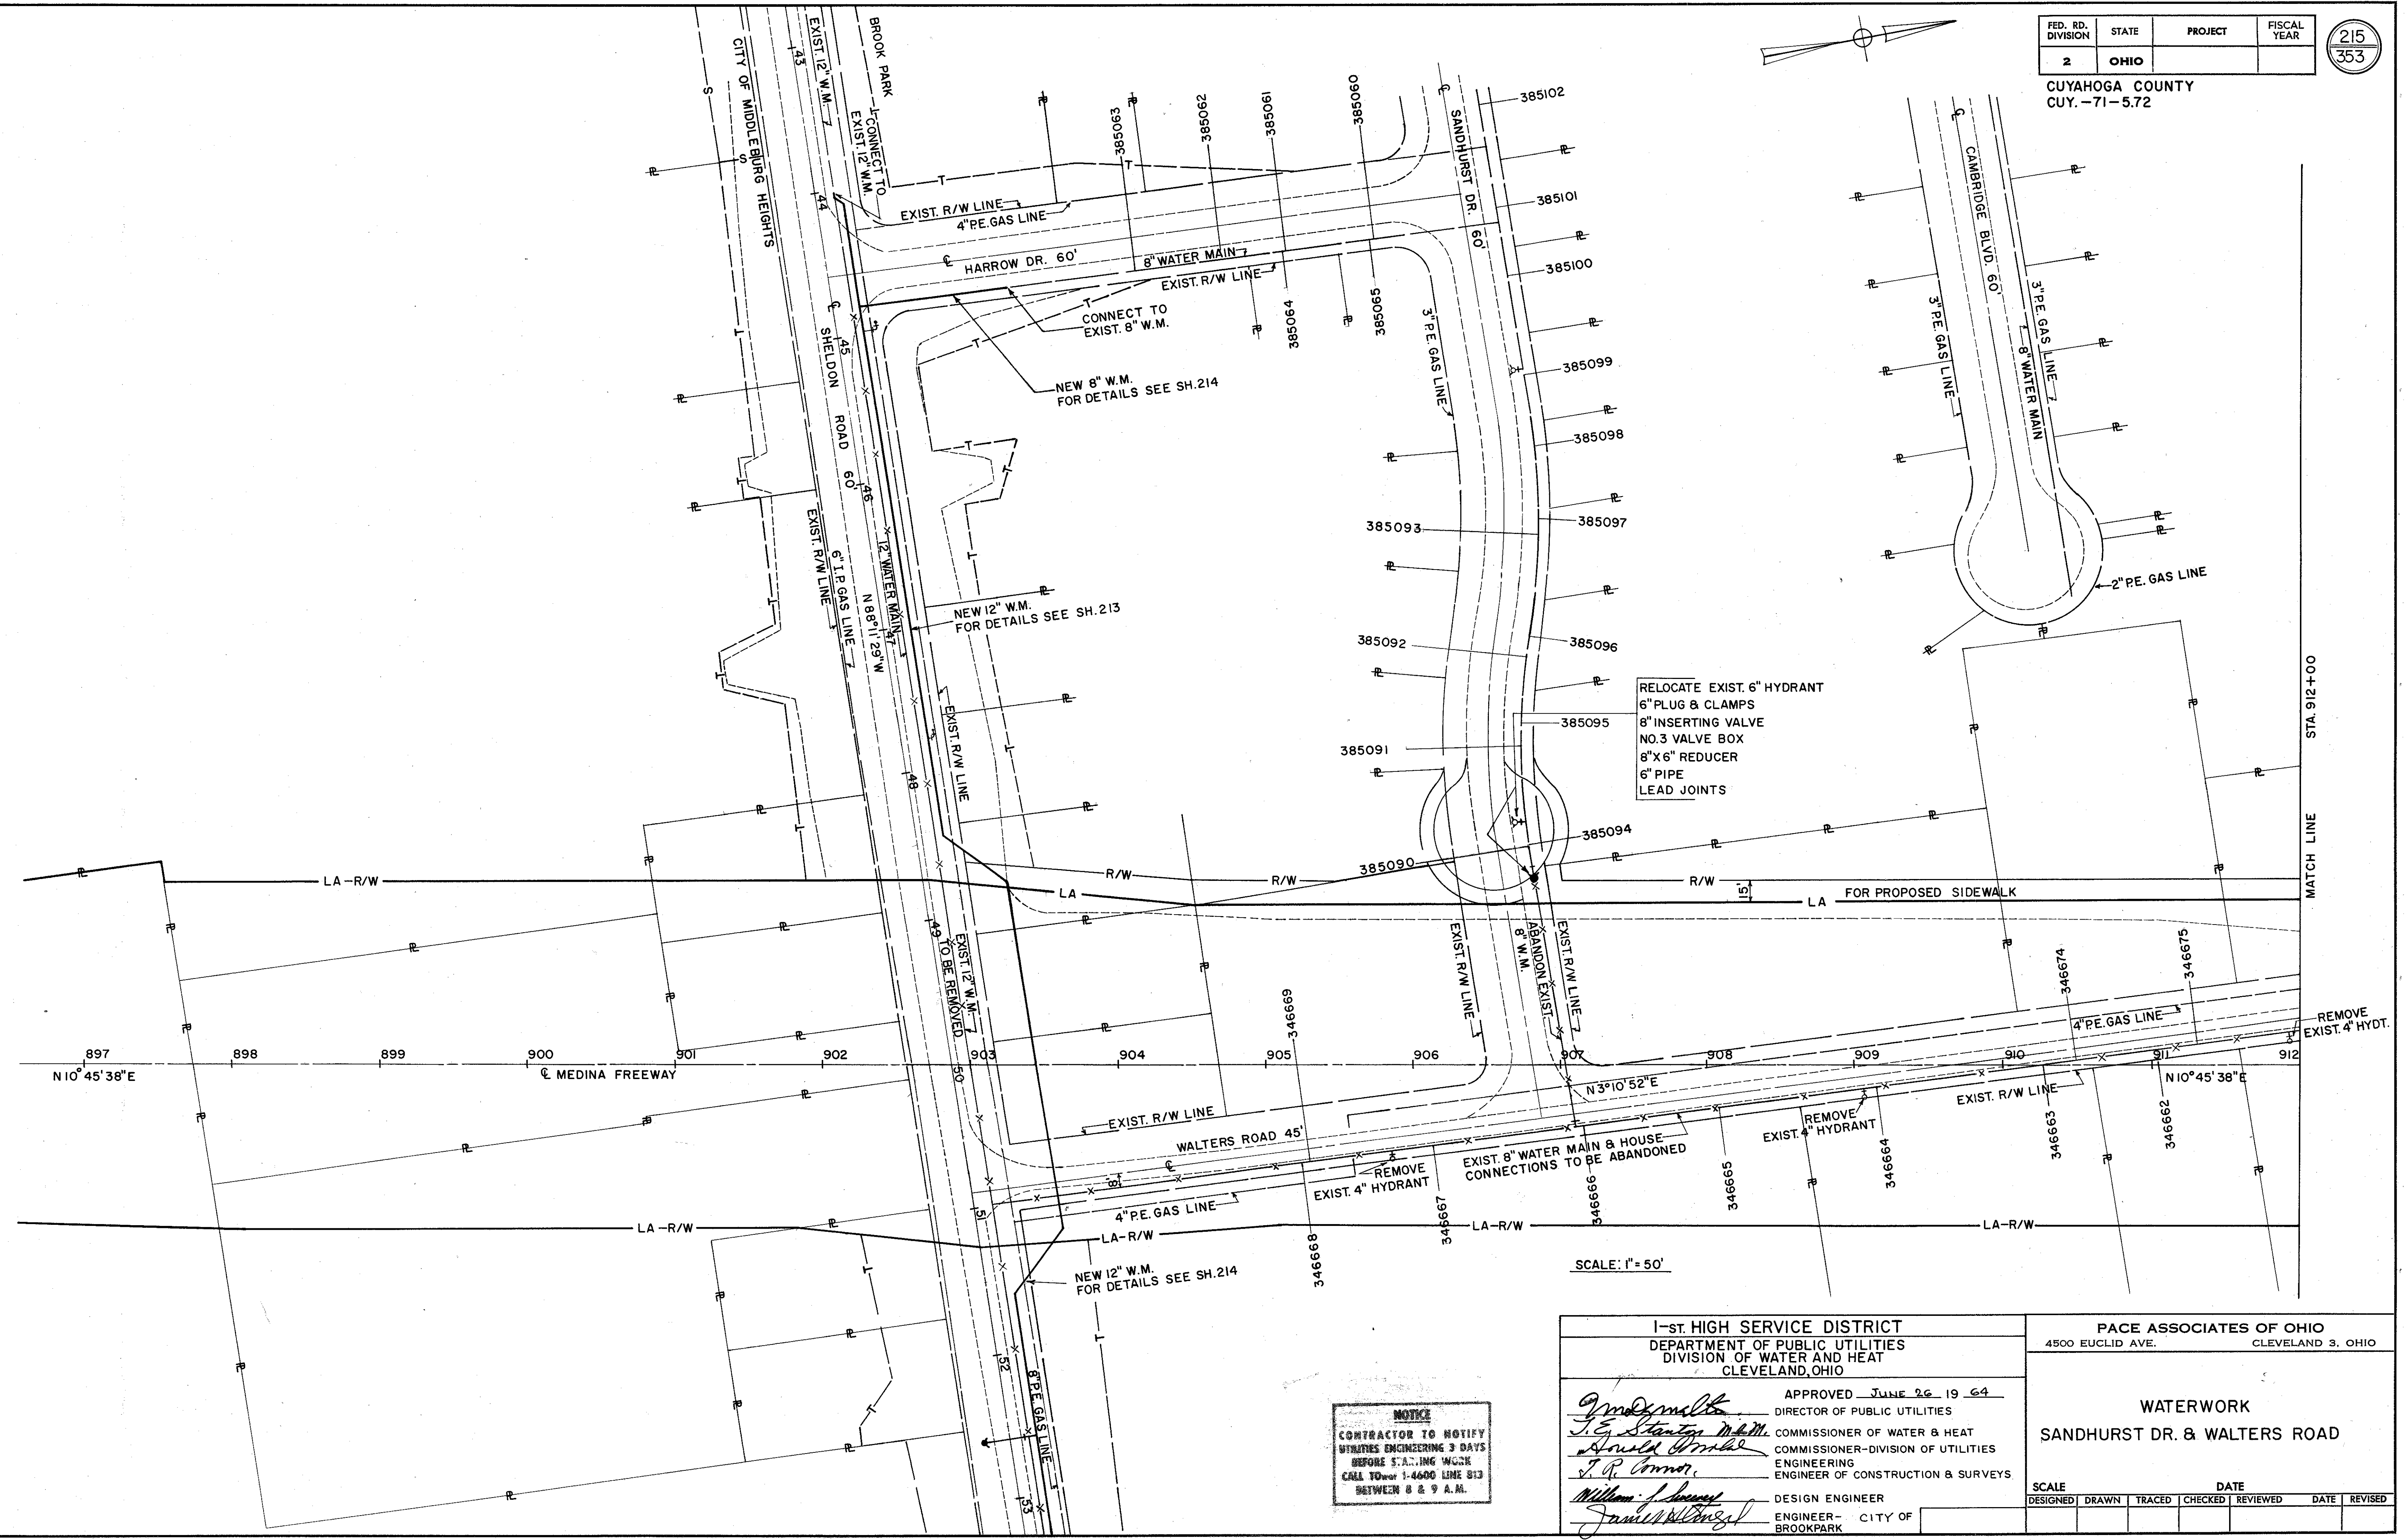


FED. RD. DIVISION	STATE	PROJECT	FISCAL YEAR
2	OHIO		

215
353

CUYAHOGA COUNTY
CUY.-71-5.72

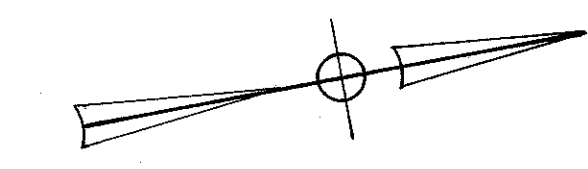

RELOCATE EXIST. 6" HYDRANT
6" PLUG & CLAMPS
8" INSERTING VALVE
NO. 3 VALVE BOX
8" X 6" REDUCER
6" PIPE
LEAD JOINTS

NOTICE
CONTRACTOR TO NOTIFY
UTILITIES ENGINEERING 3 DAYS
BEFORE STARTING WORK
CALL TO 214-4600 LINE 913
BETWEEN 8 & 9 A.M.

1-ST. HIGH SERVICE DISTRICT
DEPARTMENT OF PUBLIC UTILITIES
DIVISION OF WATER AND HEAT
CLEVELAND, OHIO

APPROVED JUNE 26 19 64
J. P. Connor DIRECTOR OF PUBLIC UTILITIES
Donald Arnold COMMISSIONER OF WATER & HEAT
William J. ... COMMISSIONER-DIVISION OF UTILITIES
James ... ENGINEER OF CONSTRUCTION & SURVEYS
 DESIGN ENGINEER
 ENGINEER - CITY OF BROOKPARK

PACE ASSOCIATES OF OHIO
4500 EUCLID AVE. CLEVELAND 3, OHIO

WATERWORK
SANDHURST DR. & WALTERS ROAD

SCALE	DATE
DESIGNED	DRAWN
TRACED	CHECKED
REVIEWED	DATE
	REVISED

SCALE: 1" = 50'

MATCH LINE
STA. 912+00