
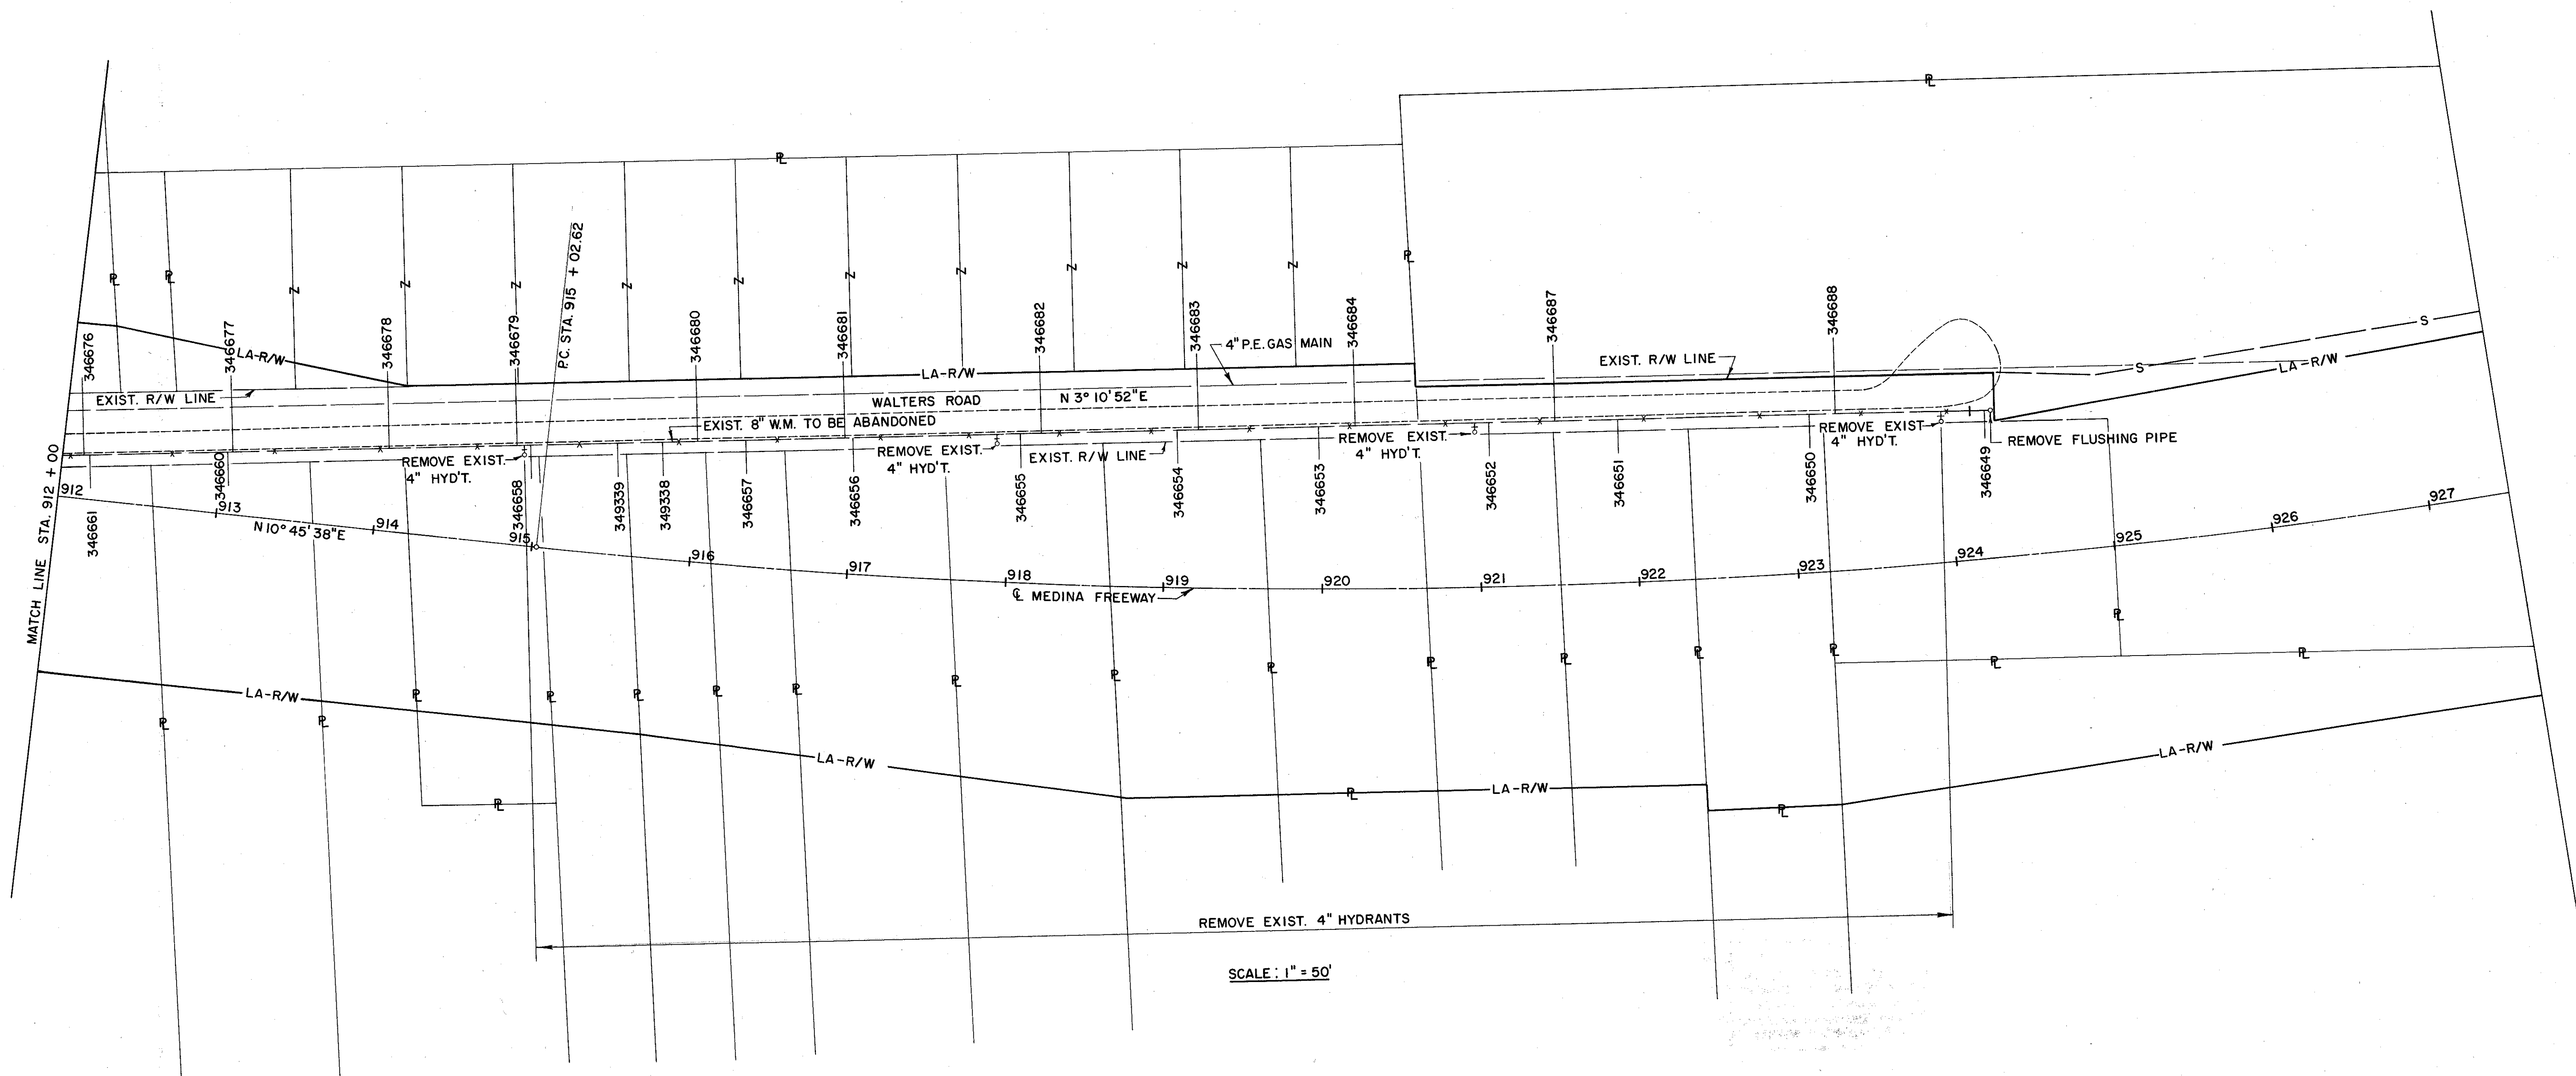


FED. RD. DIVISION	STATE	PROJECT	FISCAL YEAR
2	OHIO		

216
353

CUYAHOGA COUNTY
CUY - 71 - 5.72

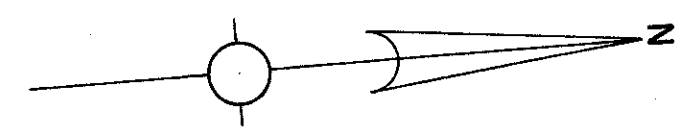

SCALE: 1" = 50'

NOTICE
CONTRACTOR TO NOTIFY
UTILITIES ENGINEERING 3 DAYS
BEFORE STARTING WORK
CALL TO 1-4600 LINE 813
BETWEEN 8 & 9 A.M.

I-ST. HIGH SERVICE DISTRICT DEPARTMENT OF PUBLIC UTILITIES DIVISION OF WATER AND HEAT CLEVELAND, OHIO		FACE ASSOCIATES OF OHIO 4500 EUCLID AVE. CLEVELAND 3, OHIO	
APPROVED <u>JUNE 26 19 64</u> <i>[Signature]</i> DIRECTOR OF PUBLIC UTILITIES <i>[Signature]</i> COMMISSIONER OF WATER & HEAT <i>[Signature]</i> ENGINEER - DIVISION OF UTILITIES <i>[Signature]</i> ENGINEER OF CONSTRUCTION & SURVEYS <i>[Signature]</i> DESIGN ENGINEER <i>[Signature]</i> ENGINEER - CITY OF BROOKPARK		WATERWORK WALTERS ROAD	
SCALE DESIGNED DRAWN TRACED CHECKED REVIEWED DATE REVISED		DATE	